

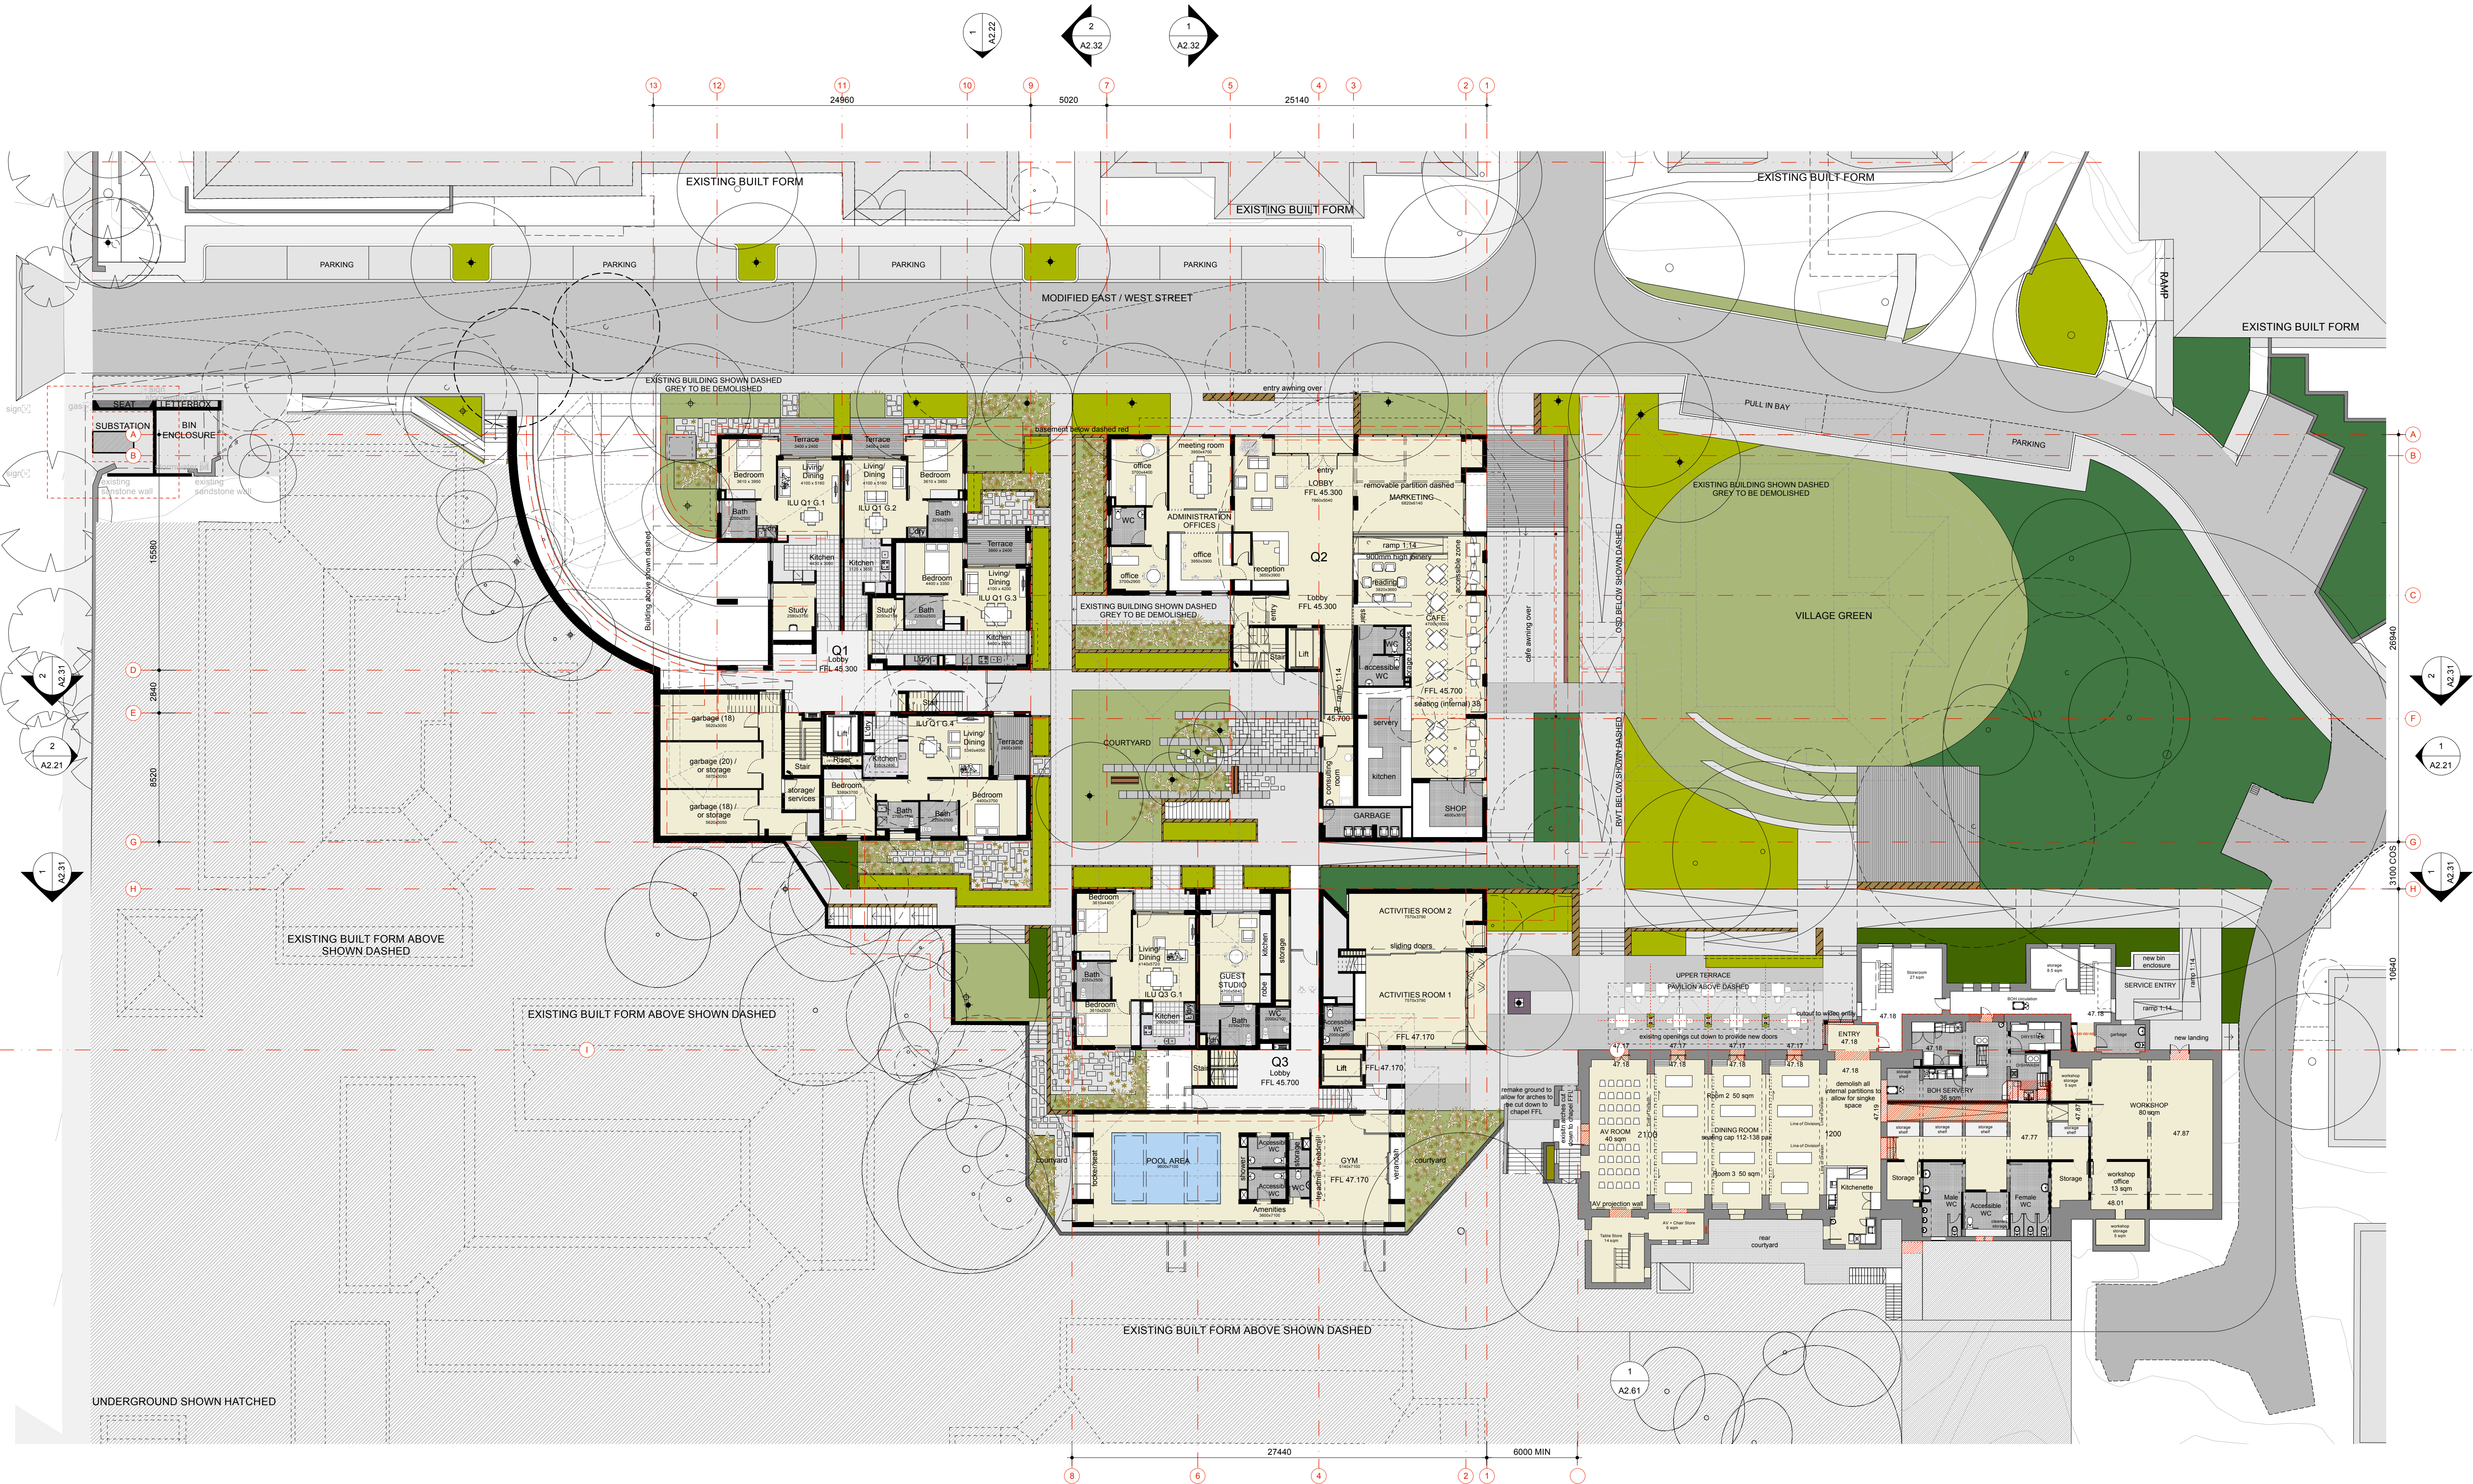


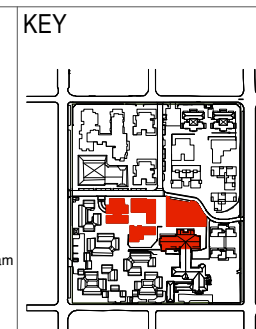

1 Ground Floor Plan
Scale 1:200 @ A1

EXHIBITION COPY

- Use figured dimensions only.
- Do not scale.
- Comply with relevant Authorities' requirements.
- Comply with the Building Code of Australia.
- Comply with all relevant Australian Standards.
- Copyright in all documents and drawings prepared by Hill Thalys and in any work executed from those documents and drawings shall remain the property of Hill Thalys or on creation vest in Hill Thalys.

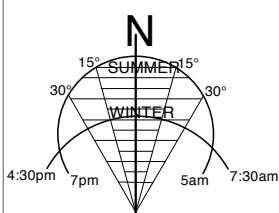

REV.	DATE	AMENDMENTS	REV.	DATE	AMENDMENTS
A	17/06/2009	For Client Review Only	J	04/09/2009	For Coordination Purposes Only
B	25/06/2009	For Client Review Only	K	09/09/2009	For Client Review Only
C	30/06/2009	For Client Review Only	L	24/09/2009	For General Review Only
D	02/07/2009	For Client Review Only	M	07/10/2009	STAGE 1 PROJECT APPLICATION
E	08/07/2009	For Client Review Only	N	14/10/2009	STAGE 1 PROJECT APPLICATION
F	31/07/2009	For Client Review Only	O	05/03/2010	STAGE 1 VILLAGE GREEN DEVELOPMENT
G	14/08/2009	For Coordination Purposes Only			
H	31/08/2009	For Coordination Purposes Only			
I	01/09/2009	For Coordination Purposes Only			

STRUCTURAL ENGINEER
ROBERT BIRD GROUP
Level 5, 9 Castlereagh Street
Sydney NSW 2000
T: (02) 8246 3200 F: (02) 8246 3201
E: Paul.Austin@robertbird.com.au

ELECTRICAL ENGINEER
JIM HATZ & ASSOCIATES
Level 1, 15 Ashcroft Street
St Leonards NSW 1580
T: (02) 9437 1000 F: (02) 9437 1020
E: enquiries@jimhatz.com.au

HYDRAULIC ENGINEER
WHIPPS WOOD CONSULTING
Level 5, 9 Castlereagh Street
Sydney NSW 2000
T: (02) 8246 3200 F: (02) 8246 3201
E: AWhipps@wwc.net.au

LANDSCAPE ARCHITECTURE
JILA PTY LTD
STUDIO 5, L5, 68-72 Wentworth Avenue
Sydney NSW 2010
T: (02) 8242 8967 F: (02) 9281 3171
E: jila@jila.net.au

SURVEYOR
LOCKLEY LAND TITLE SOLUTIONS
Level 1, 15 Ashcroft Street
St Leonards NSW 1580
T: (02) 9437 1000 F: (02) 9437 1020
E: enquiries@jimhatz.com.au

CIVIL ENGINEER
ROBERT BIRD GROUP
Level 5, 9 Castlereagh Street
Sydney NSW 2000
T: (02) 8246 3200 F: (02) 8246 3201
E: Laurence.Melville@robertbird.com.au

HERITAGE CONSULTANT
GRAHAM BROOKS & ASSOCIATES
Level 5, 9 Castlereagh Street
Sydney NSW 2000
T: (02) 9246 3200 F: (02) 9246 3201
E: enquiries@jimhatz.com.au

BCA CONSULTANT
BCA LOGIC
Level 1, 15 Ashcroft Street
St Leonards NSW 1580
T: (02) 9437 1000 F: (02) 9437 1020
E: enquiries@jimhatz.com.au

ACCESS CONSULTANT
ACCESS ACCESSIBILITY SOLUTIONS
Level 5, 9 Castlereagh Street
Sydney NSW 2000
T: (02) 9246 3200 F: (02) 9246 3201
E: enquiries@jimhatz.com.au

TRAFFIC CONSULTANT
MCLAREN TRAFFIC
Level 5, 9 Castlereagh Street
Sydney NSW 2000
T: (02) 9246 3200 F: (02) 9246 3201
E: enquiries@jimhatz.com.au

MECHANICAL ENGINEER
ENGINEERING PARTNERS
Level 5, 9 Castlereagh Street
Sydney NSW 2000
T: (02) 9246 3200 F: (02) 9246 3201
E: enquiries@jimhatz.com.au

Acoustic Consultant
ACOUSTIC LOGIC
Level 5, 9 Castlereagh Street
Sydney NSW 2000
T: (02) 9246 3200 F: (02) 9246 3201
E: enquiries@jimhatz.com.au

hill thalis
ARCHITECTURE + URBAN PROJECTS PTY LTD
Level 5, 68-72 Wentworth Avenue
Sydney NSW 2010 Australia
T: 02 922 11 8276 F: 02 9281 3171
E: admin@hillthalis.com.au
www.hillthalis.com.au

CLIENT
aevum
LIVING

JOB			
VILLAGE GREEN, CARDINAL FREEMAN VILLAGE			
STAGE 1 VILLAGE GREEN DEVELOPMENT			
DRAWING TITLE			
Ground Floor Plan - RL 47.100			
DRAWN	CHECKED	SCALE	REV
	PT	1:200@A1	0
PACKAGE		DATE CREATED	DRAWING NO.
		14.04.09	A2.13