



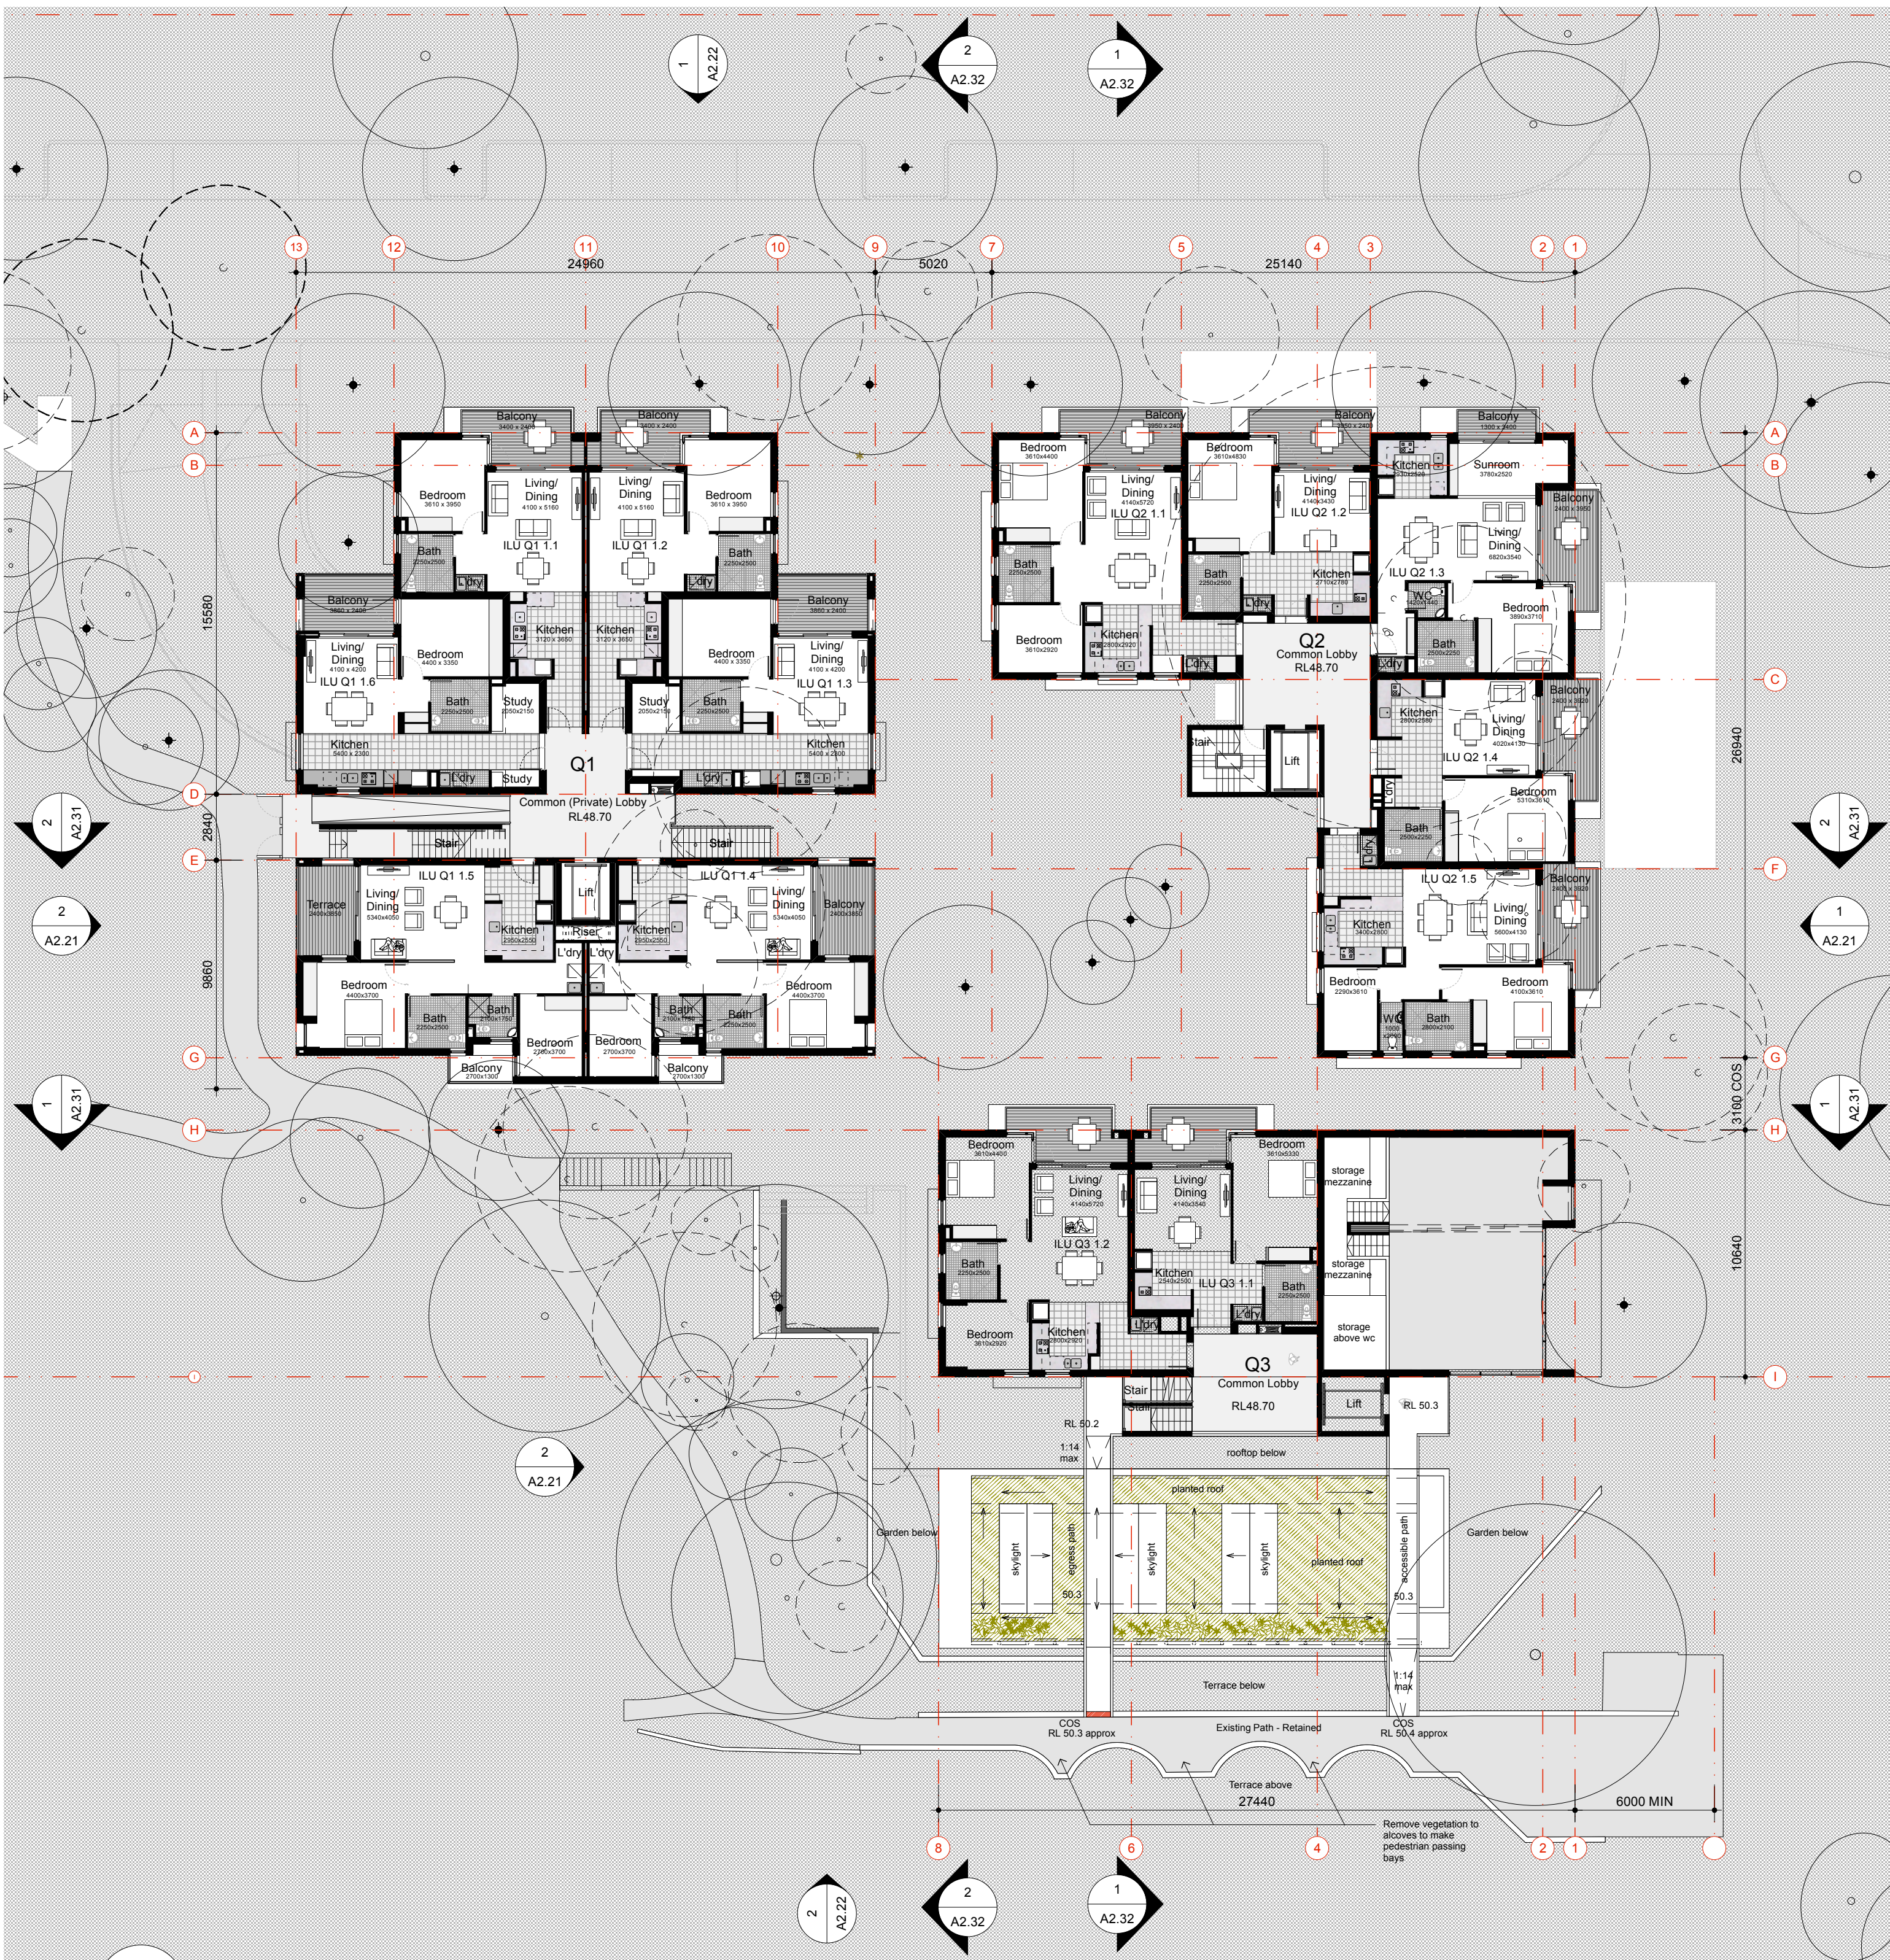

1



Level 1 Floor Plan
Scale 1:200 @ A1

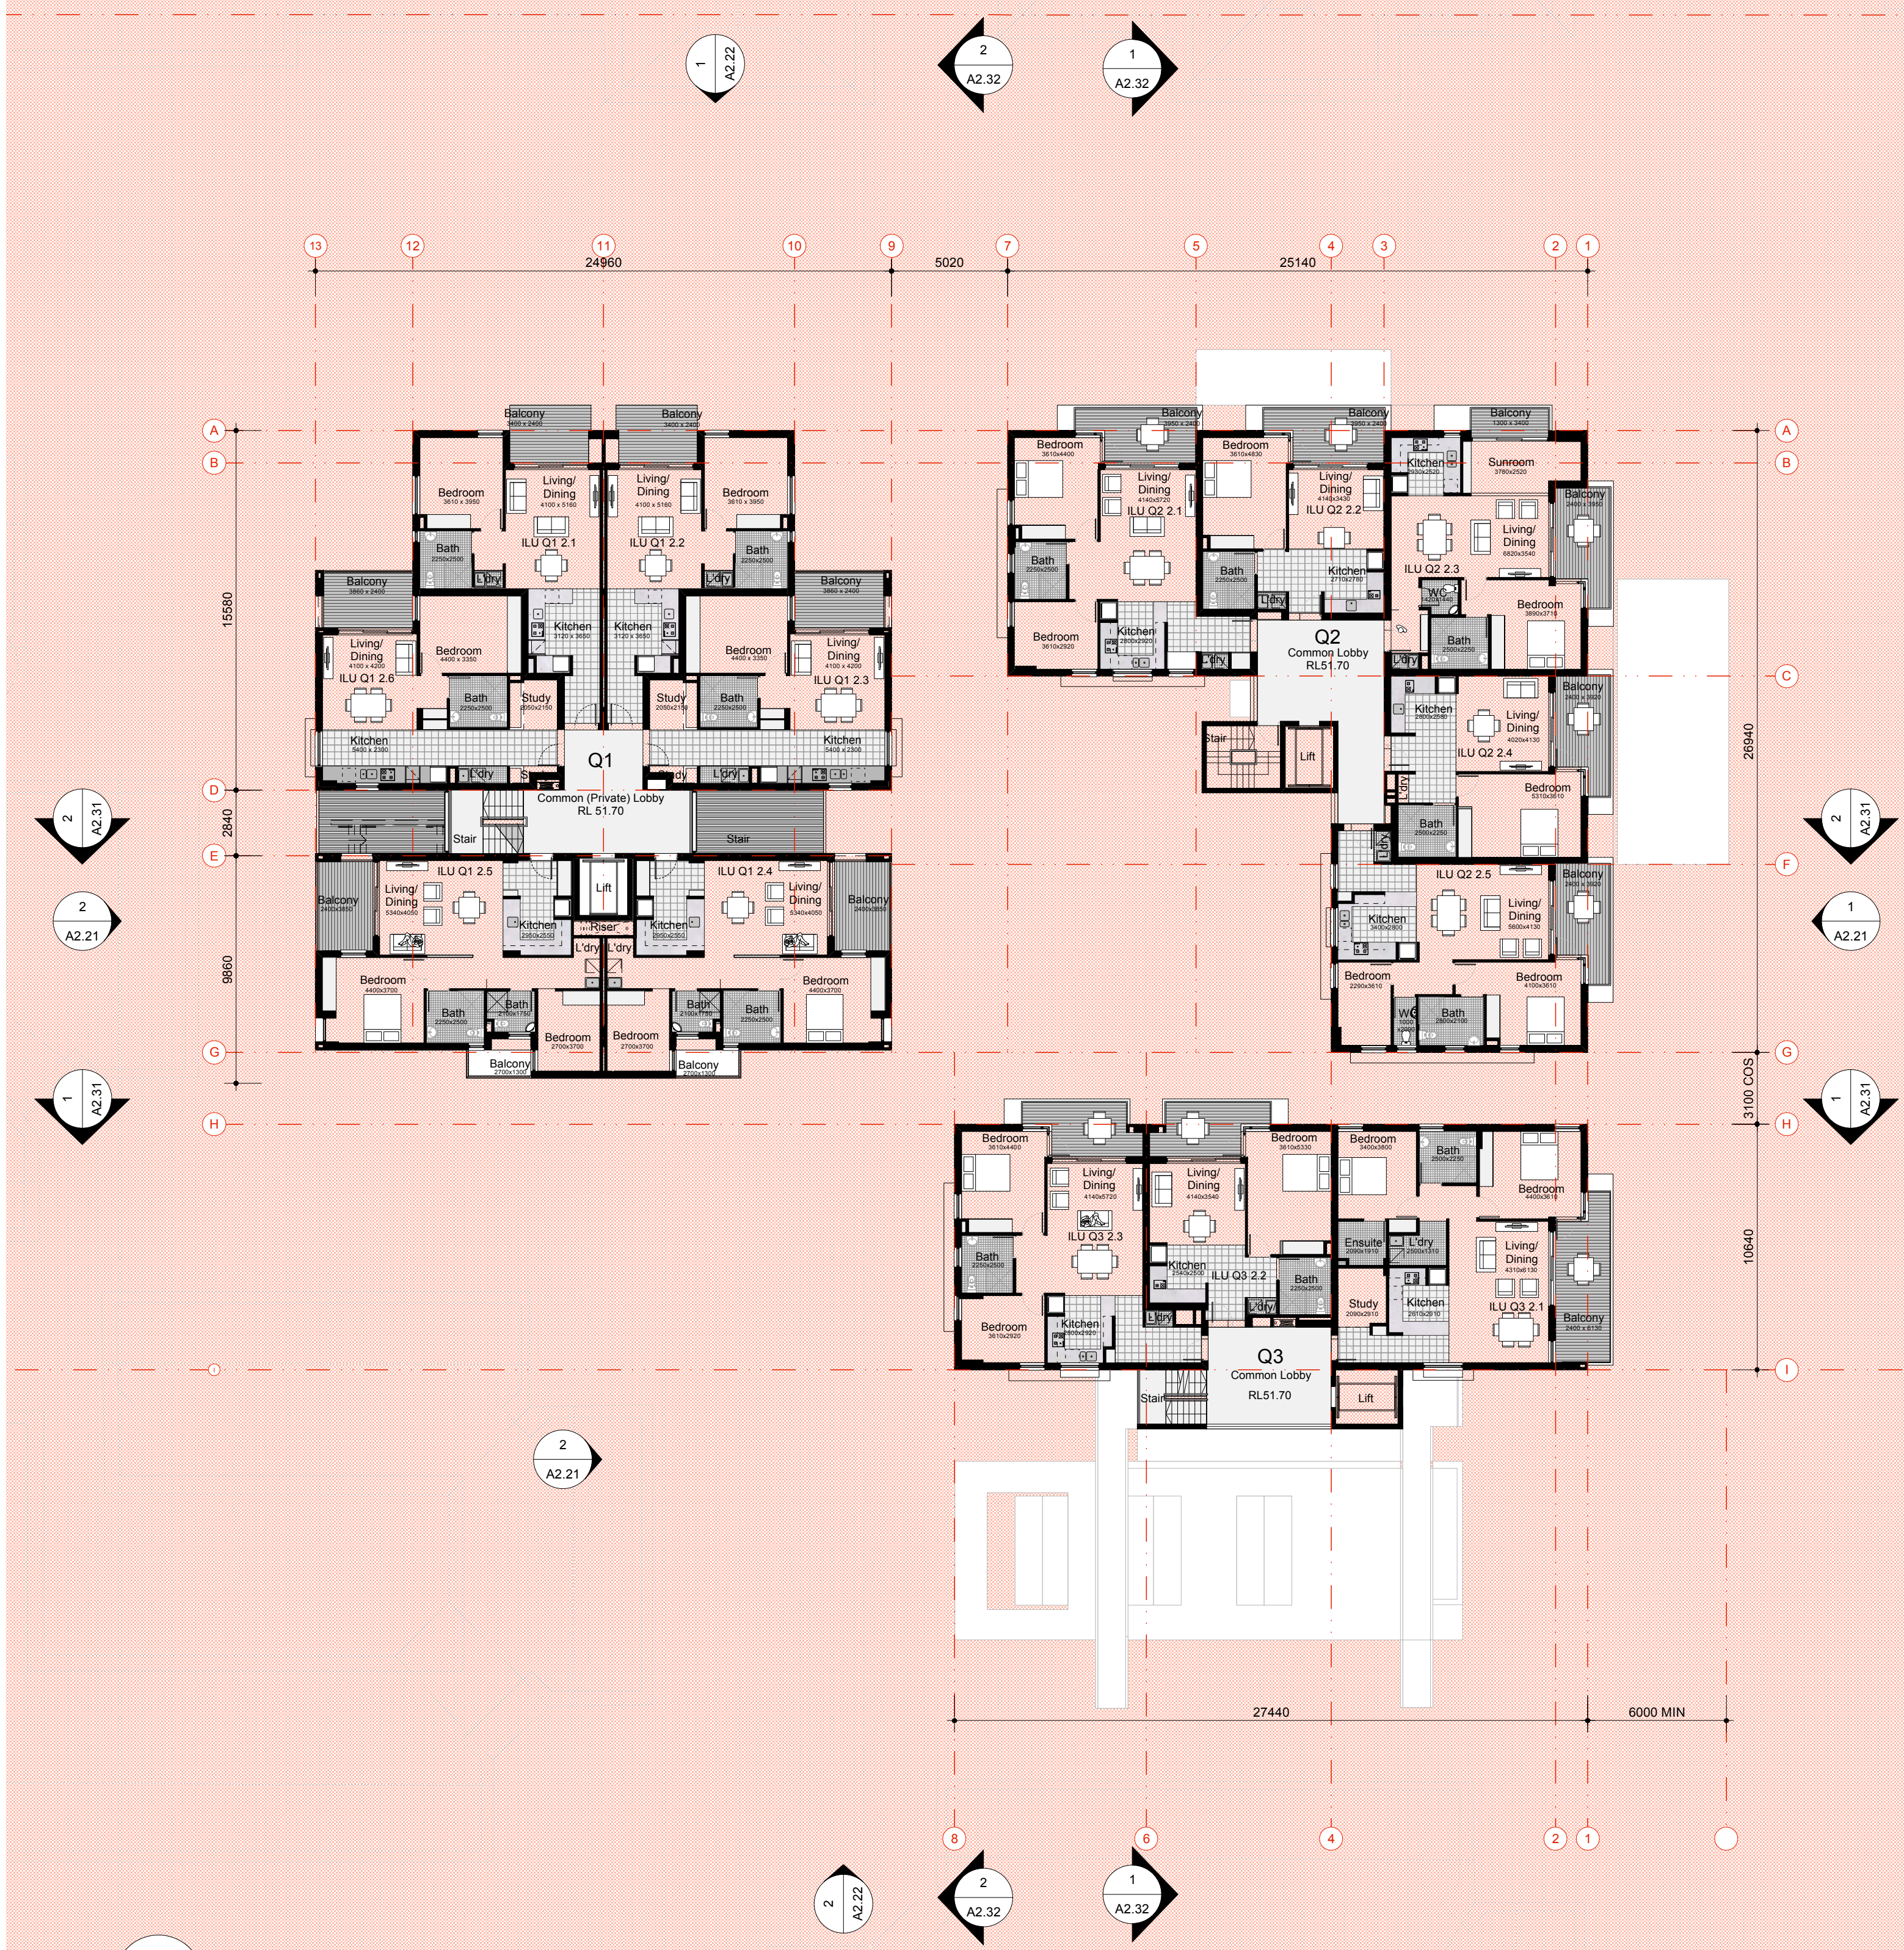

2

Level 2 Floor Plan
Scale 1:200 @ A1

EXHIBITION COPY

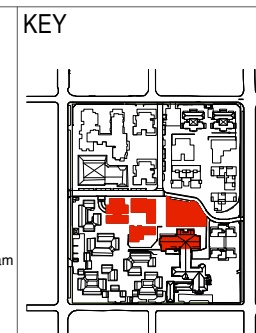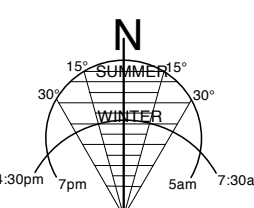

REV.	DATE	AMENDMENTS	REV.	DATE	AMENDMENTS
A	06/05/2009	For Client Review Only	J	31/08/2009	For Client Coordination Only
B	17/06/2009	For Client Review Only	K	01/09/2009	For Coordination Purposes Only
C	25/06/2009	For Client Review Only	L	04/09/2009	For Coordination Purposes Only
D	30/06/2009	For Client Review Only	M	09/09/2009	For Client Review Only
E	02/07/2009	For Client Review Only	N	24/09/2009	For General Review Only
F	08/07/2009	For Client Review Only	O	07/10/2009	STAGE 1 PROJECT APPLICATION
G	14/07/2009	For Client Review Only	P	05/03/2010	STAGE 1 VILLAGE GREEN DEVELOPMENT
H	31/07/2009	For Client Review Only			
I	14/08/2009	For Coordination Purposes Only			

STRUCTURAL ENGINEER
ROBERT BIRD GROUP
Level 5, 9 Castlereagh Street
Sydney NSW 2000
T: (02) 8246 3200 F: (02) 8246 3201
E: Paul.Austin@robertbird.com.au

ELECTRICAL ENGINEER
JIM HATZ & ASSOCIATES
Level 1, 15 Archibald Street
St Leonards NSW 2055
T: (02) 9437 1000 F: (02) 9437 1020
E: enquiries@jimhatz.com.au

HYDRAULIC ENGINEER
WHIPPS WOOD CONSULTING
Lvl Grnd, 48 Alfred Street
Marrickville NSW 2204
T: (02) 8523 8444 F: (02) 8246 3201
E: AWhipps@wwc.net.au

LANDSCAPE ARCHITECTURE
JILA PTY LTD
STUDIO 5, L5, 68-72 Wentworth Avenue
Surry Hills NSW 2010
T: (02) 8242 8867 F: (02) 9281 3171
E: jila@jila.net.au

SURVEYOR
LOCKLEY LAND TITLE SOLUTIONS
19 Mosley Street
Cherrybrook NSW 2067
T: (02) 9411 5300 F: (02) 9411 1520
E: info@lockley.com.au

CIVIL ENGINEER
ROBERT BIRD GROUP
Level 5, 9 Castlereagh Street
Sydney NSW 2000
T: (02) 8246 3200 F: (02) 8246 3201
E: Laurence.Melville@robertbird.com.au

HERITAGE CONSULTANT
GRAHAM BROOKS & ASSOCIATES
71 York Street
Sydney NSW 2000
T: (02) 9299 9000 F: (02) 9299 8711
E: Graham.Brooks@gbheritage.com

BCA CONSULTANT
BCA LOGIC
Level 1, 11-13 Archer Street
Cherrybrook NSW 2067
T: (02) 9428 4322 F: (02) 9427 2712
E: info@bcalogic.com.au

ACCESS CONSULTANT
ACCESS ACCESSIBILITY SOLUTIONS
487 Beauchamp Road
Marrickville NSW 2204
T: (02) 9661 1945 F: (02) 9661 1982
E: markr@accesslogics.com

TRAFFIC CONSULTANT
MCLAREN TRAFFIC
5 Jabiru Place
Wentworth Heights NSW 2233
T: (02) 9545 5161 F: (02) 9545 5162
E: mclaren@mcclaren.com.au

MECHANICAL ENGINEER
ENGINEERING PARTNERS
16 Northwood Road
Northwood NSW 2068
T: (02) 9428 4322 F: (02) 9427 2712
E: info@engpartners.com.au

Acoustic Consultant
ACOUSTIC LOGIC
9 Sarah Street
Marrickville NSW 2204
T: (02) 8238 9888 F: (02) 8238 9399
E: enquiries@acousticlogic.com.au

hill thalis
ARCHITECTURE + URBAN PROJECTS PTY LTD
LEVEL 5, 68-72 Wentworth Ave
Surry Hills NSW 2010 Australia
T: 02 9221 8276 F: 02 9221 3171
E: admin@hillthalis.com.au
www.hillthalis.com.au

CLIENT
aeuvum
LIVING

JOB
**VILLAGE GREEN,
CARDINAL FREEMAN VILLAGE**

PACKAGE
**STAGE 1 VILLAGE GREEN
DEVELOPMENT**

DRAWING TITLE			
Floor Plans - Level 1/2			
DRAWN	CHECKED	SCALE	REV
	PT	1:200@A1	
DATE CREATED	DRAWING NO.		
14.04.09	A2.14		P