



1 SITE MASTERPLAN - PROPOSED CARE PRECINCT & VILLAGE GREEN  
SCALE 1:1000 @ A1

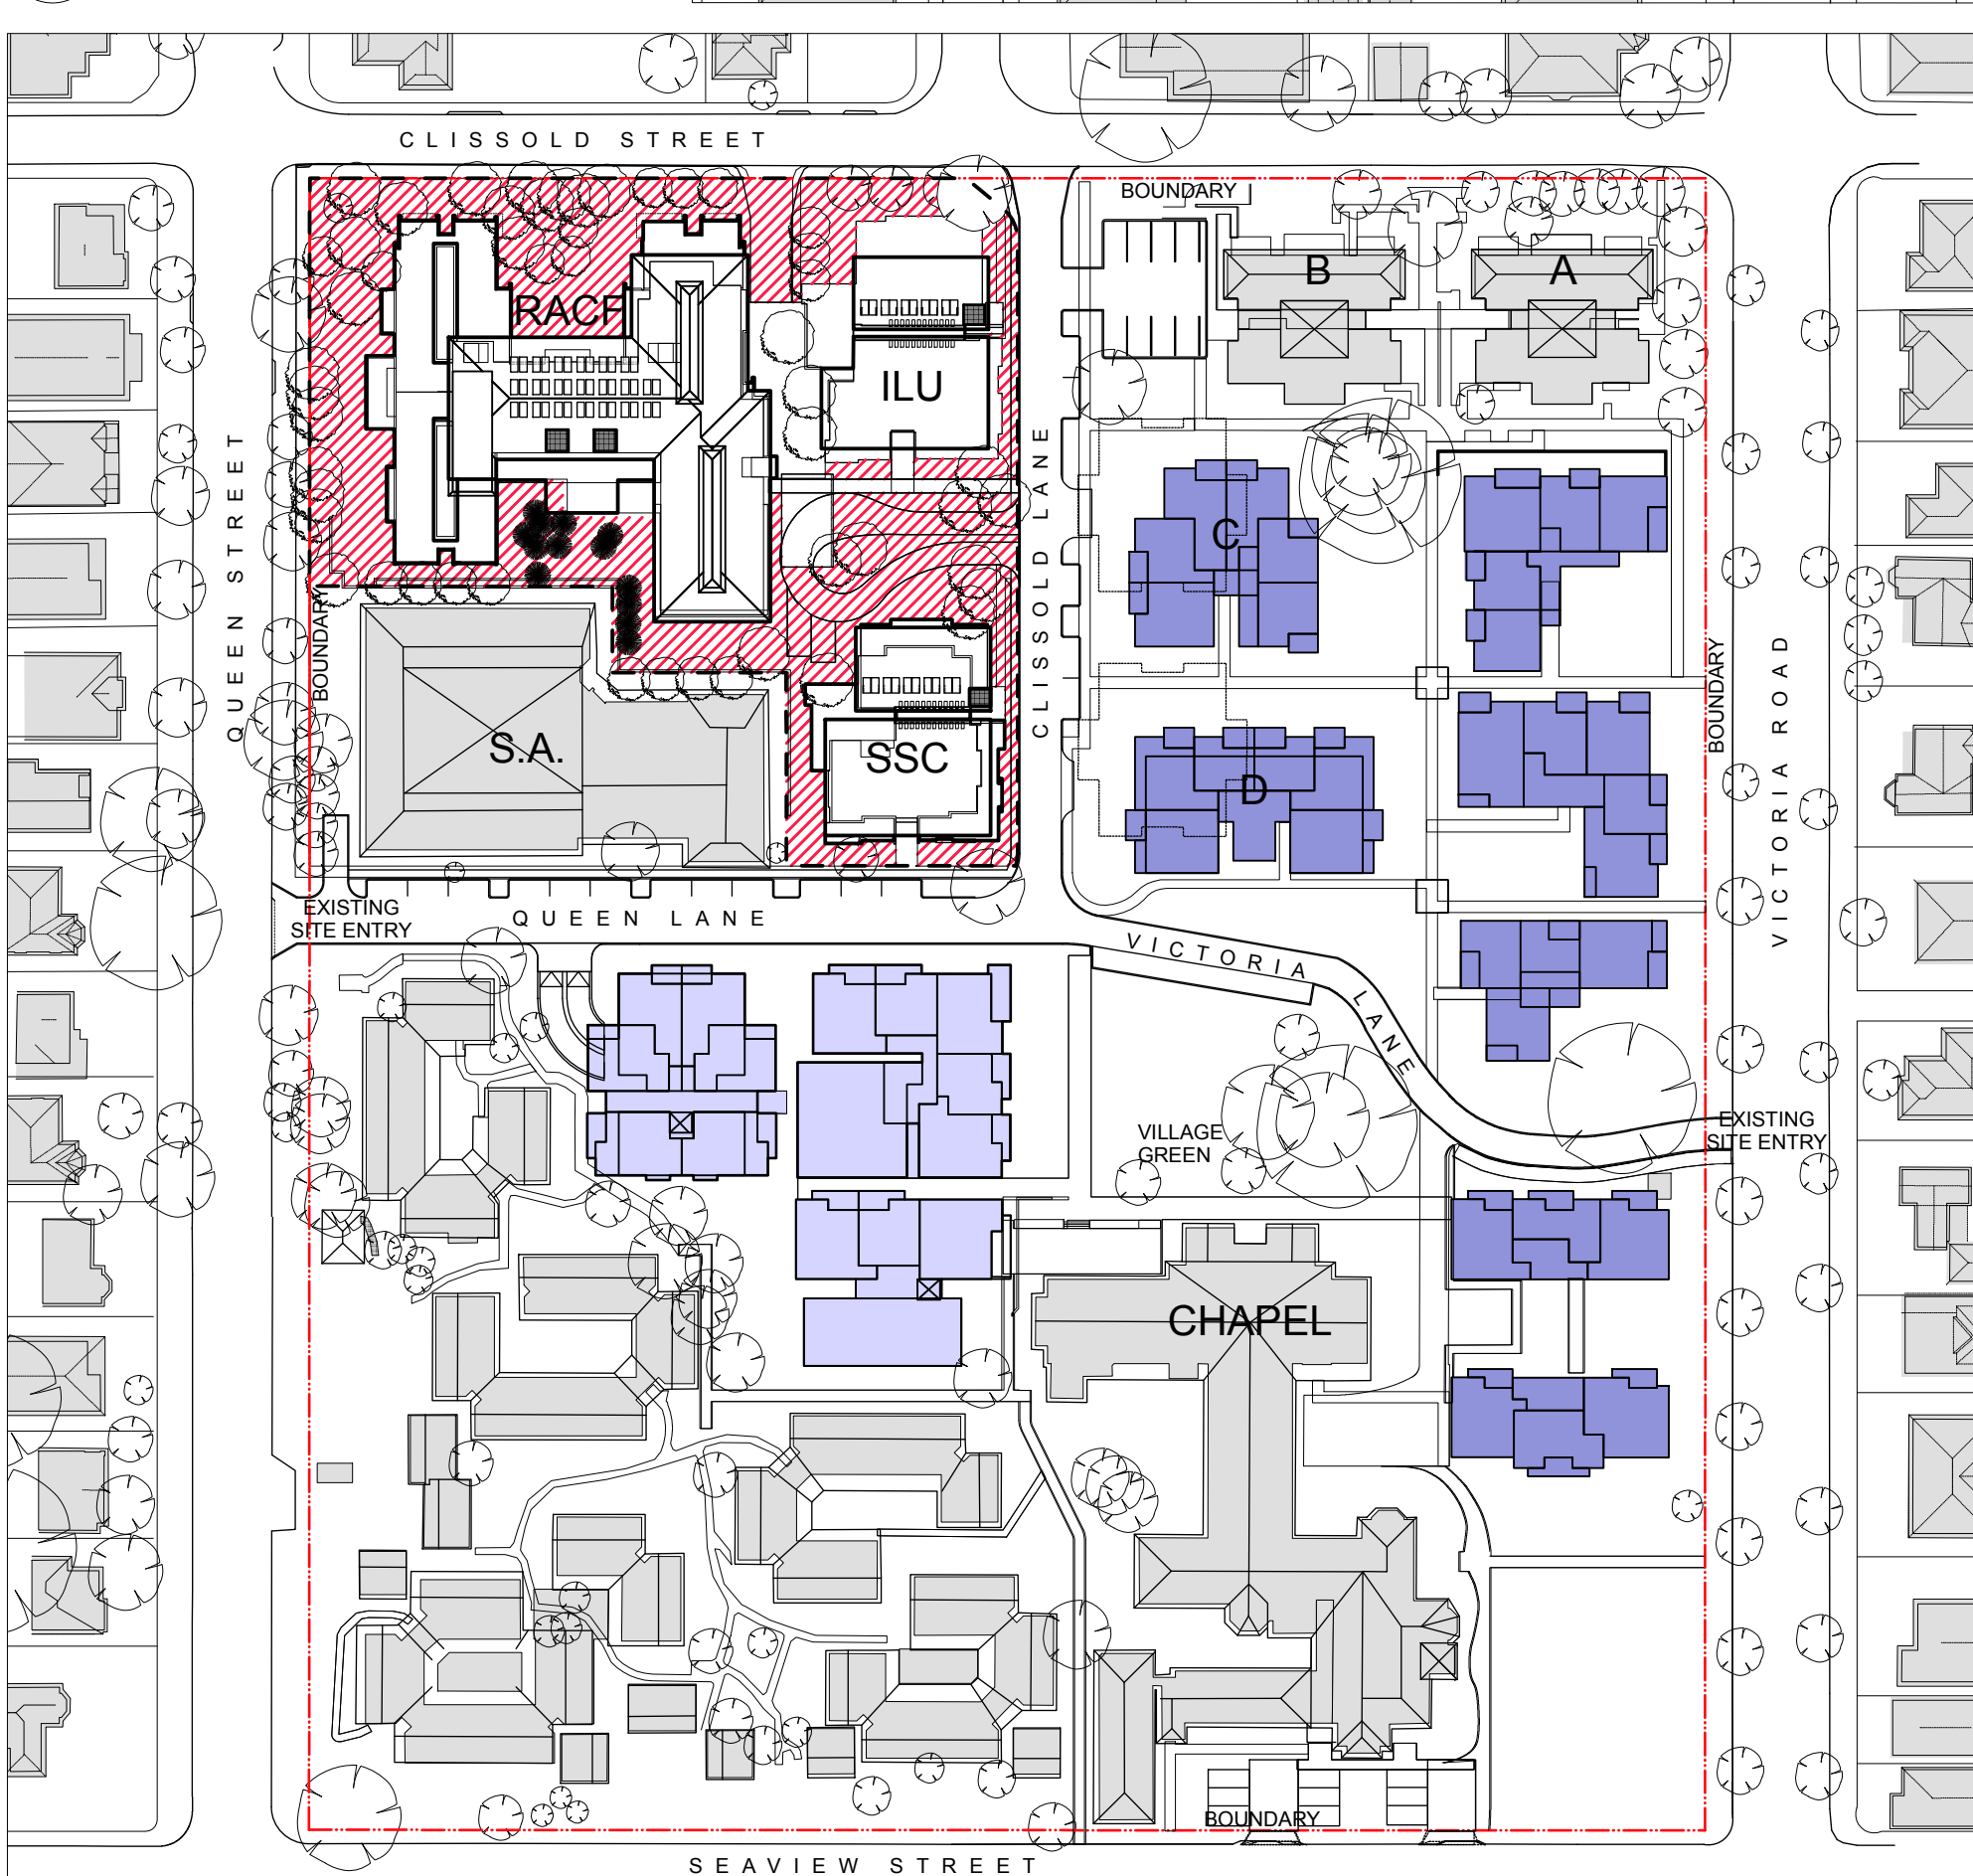

2 SITE MASTERPLAN - COMPLETE MASTERPLAN (SUBJECT TO SEPARATE APPLICATION)  
SCALE 1:1000 @ A1

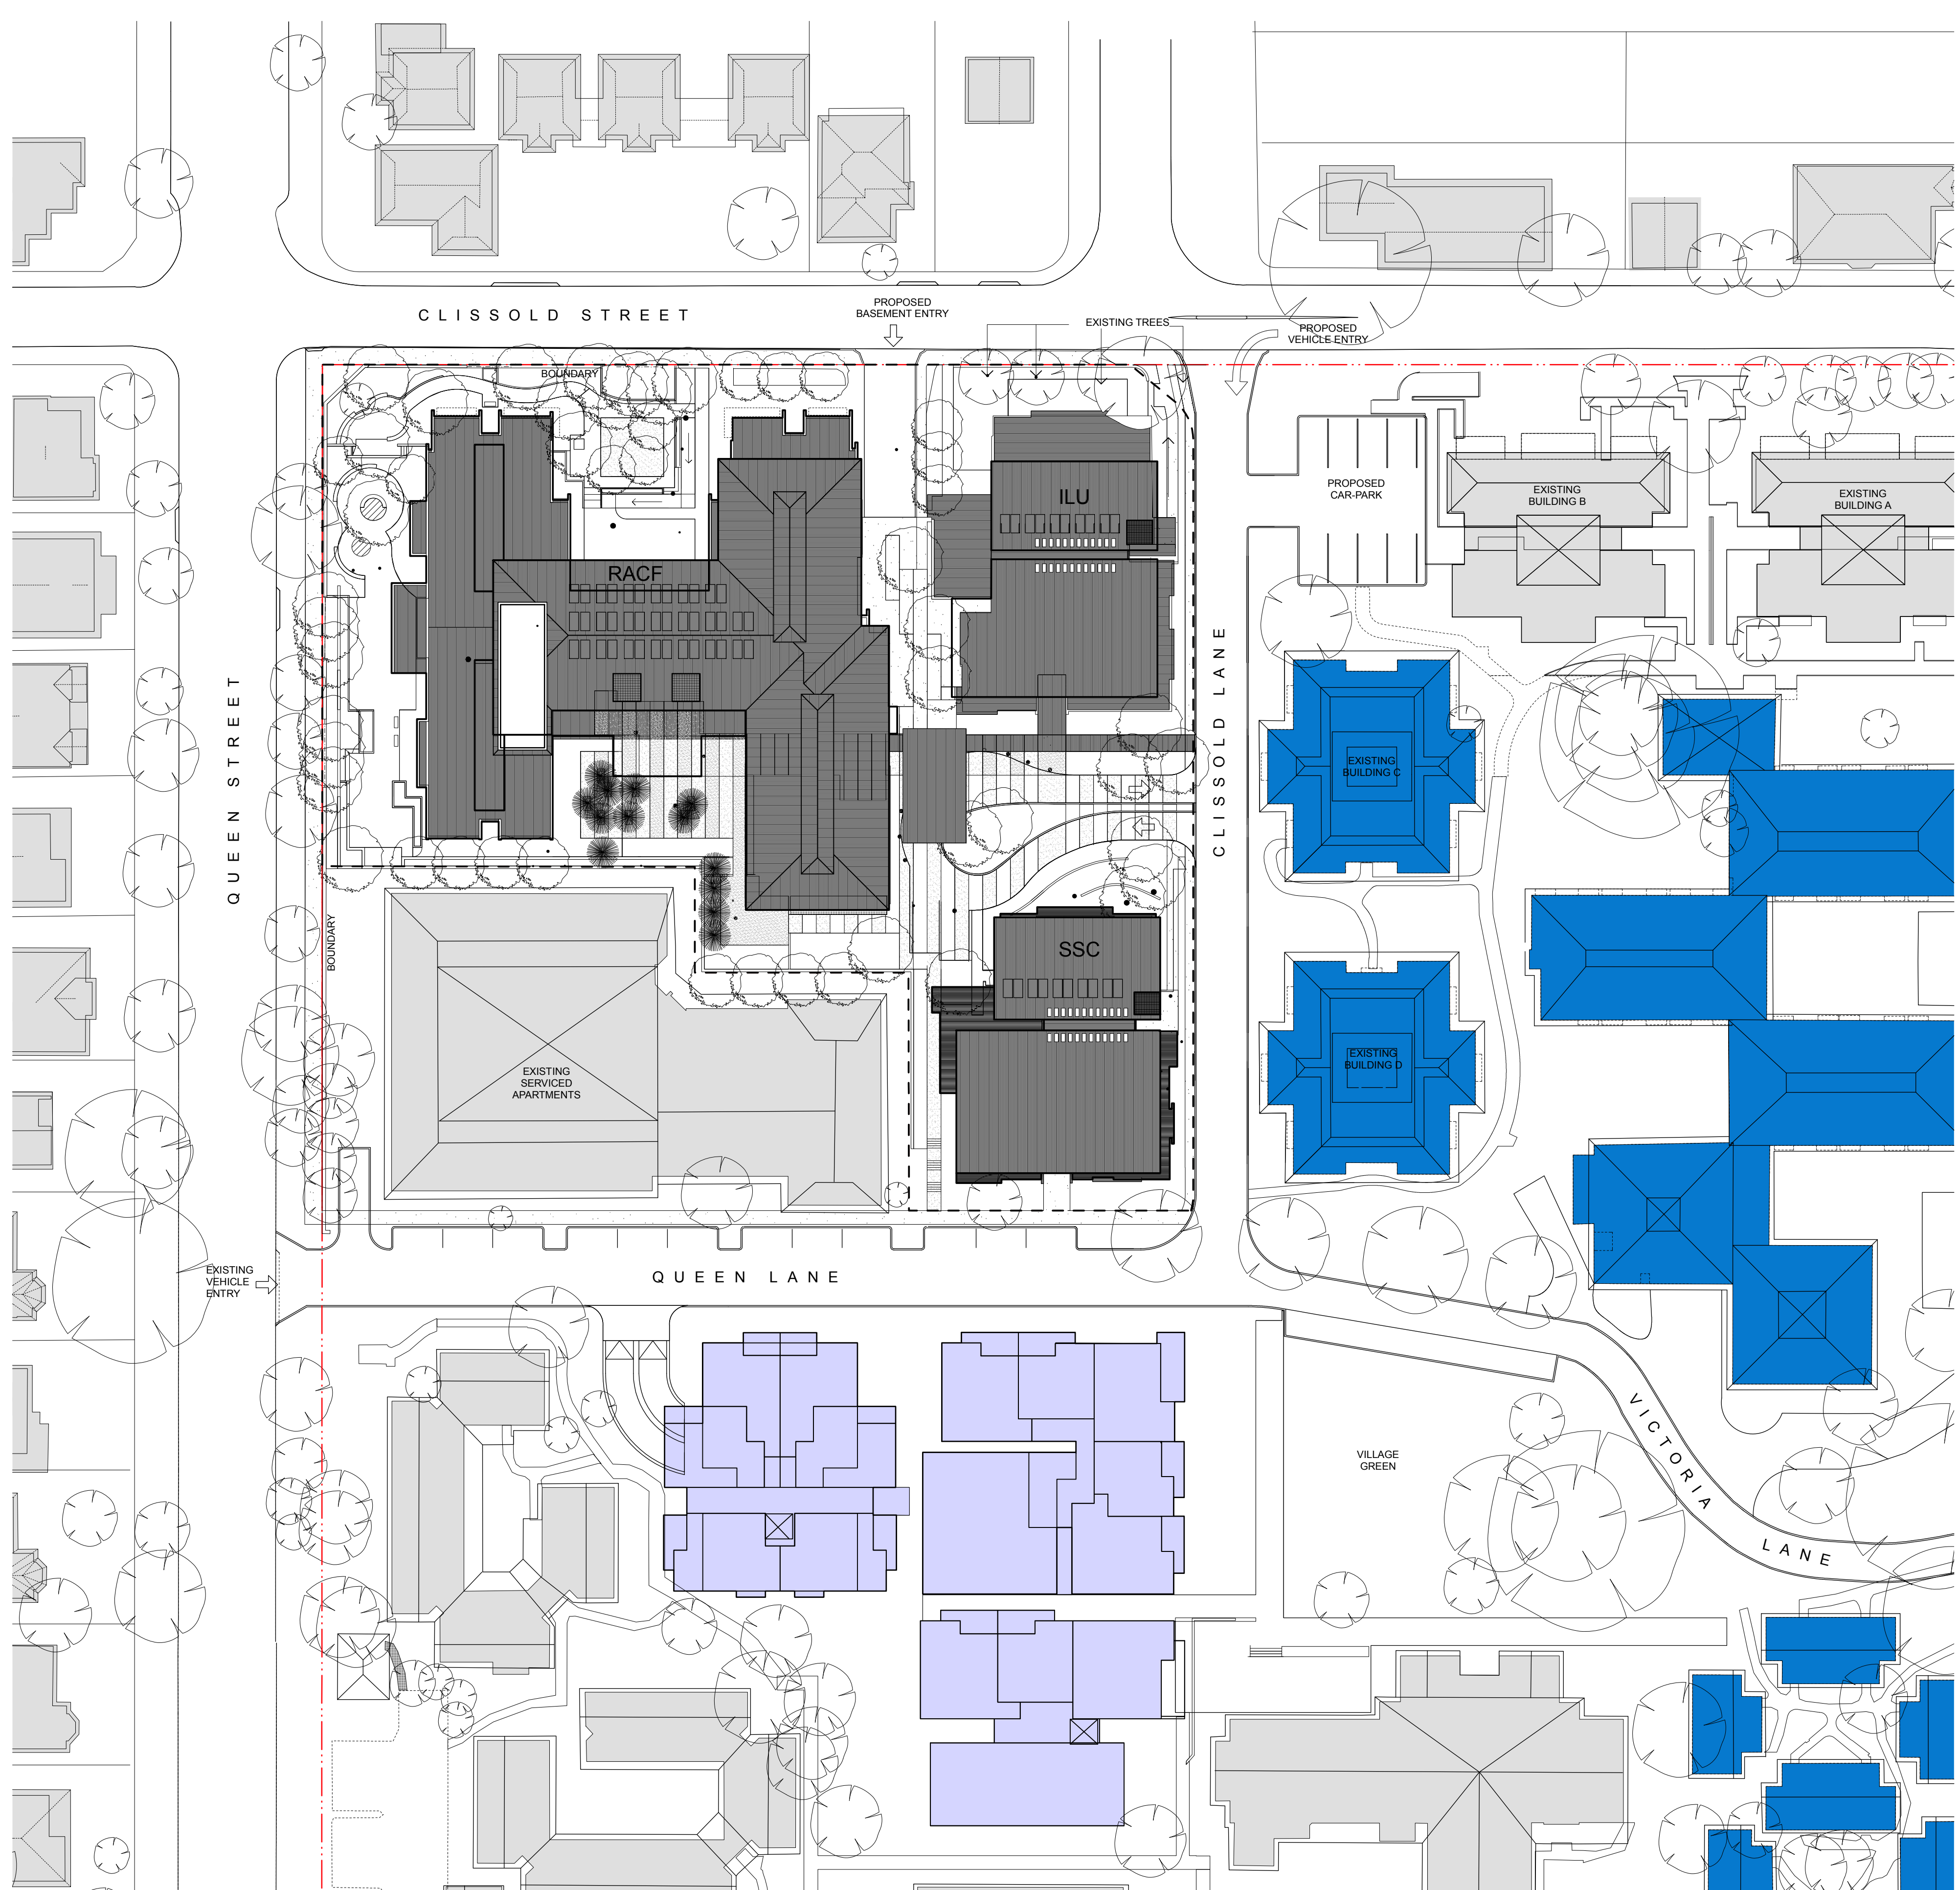

3 SITE PLAN  
SCALE 1:400 @ A1

© SUTERS ARCHITECTS PTY LTD  
www.sutersarchitects.com.au

Notes  
The information contained in the document is copyright and may not be used or reproduced for any other project or purpose.  
Verify all dimensions and levels on site and report any discrepancies prior to the commencement of work.  
Drawings are to be read in conjunction with all contract documents.  
Use figured dimensions only. Do not scale from drawings.  
Suters Architects cannot guarantee the accuracy of content and format for copies of drawings issued electronically.  
The completion of the issue details checked and authorised section below is confirmation of the status of the drawing. The drawing shall not be used for construction unless endorsed "For Construction" and authorised for issue.

Legend

- BOUNDARY
- SHRUBS - NEW
- TREES - NEW
- TREES - EXISTING
- TREES - EXISTING (RETAINED)
- CARE PRECINCT
- PROPOSED VILLAGE GREEN PRECINCT (SUBJECT TO SEPARATE APPLICATION)
- EXISTING BUILDING TO REMAIN
- EXISTING BUILDING (DEMOLISHED AS PART OF VILLAGE GREEN APPLICATION)
- EXISTING BUILDING (DEMOLISHED AS PART OF CARE PRECINCT)
- EXISTING BUILDING (DEMOLISHED AS PART OF FINAL MASTERPLAN)
- PROPOSED NEW BUILDINGS AS PART OF VILLAGE GREEN PRECINCT, SUBJECT TO SEPARATE APPLICATION
- PROPOSED BUILDINGS (AS PART OF FINAL MASTERPLAN)
- RACF
- ILU
- SSC
- S.A.
- A.B.C.D.F.
- VEHICULAR MOVEMENT
- PEDESTRIAN MOVEMENT
- WIND DIRECTION

|       |                       |            |          |
|-------|-----------------------|------------|----------|
| 03    | UPDATED EA SUBMISSION | 05.03.10EH | GT       |
| 02    | UPDATED EA SUBMISSION | 28.08.09EH | GT       |
| 01    | EA SUBMISSION         | 05.08.09EH | GT       |
| Issue | Description           | Date       | Chk Auth |

Project Manager

CONSULTING PTY LTD  
**> greengate**  
www.greengate.com.au

Client

**aevum**  
LIMITED

**suters**

Project  
CARDINAL FREEMAN VILLAGE  
CARE PRECINCT  
137 Victoria Street  
ASHFIELD NSW

Client  
AEVUM

Drawing  
Site Plan

|                              |                          |                        |
|------------------------------|--------------------------|------------------------|
| Scale<br>1:400 & 1:1000 @ A1 | Date<br>5/03/2010        | Drawn<br>DS/RO/HH      |
| File Name<br>#File Path      | Project Number<br>N20079 | Drawing Number<br>DA01 |
|                              |                          | Issue<br>03            |