




01 PART NORTH ELEVATION

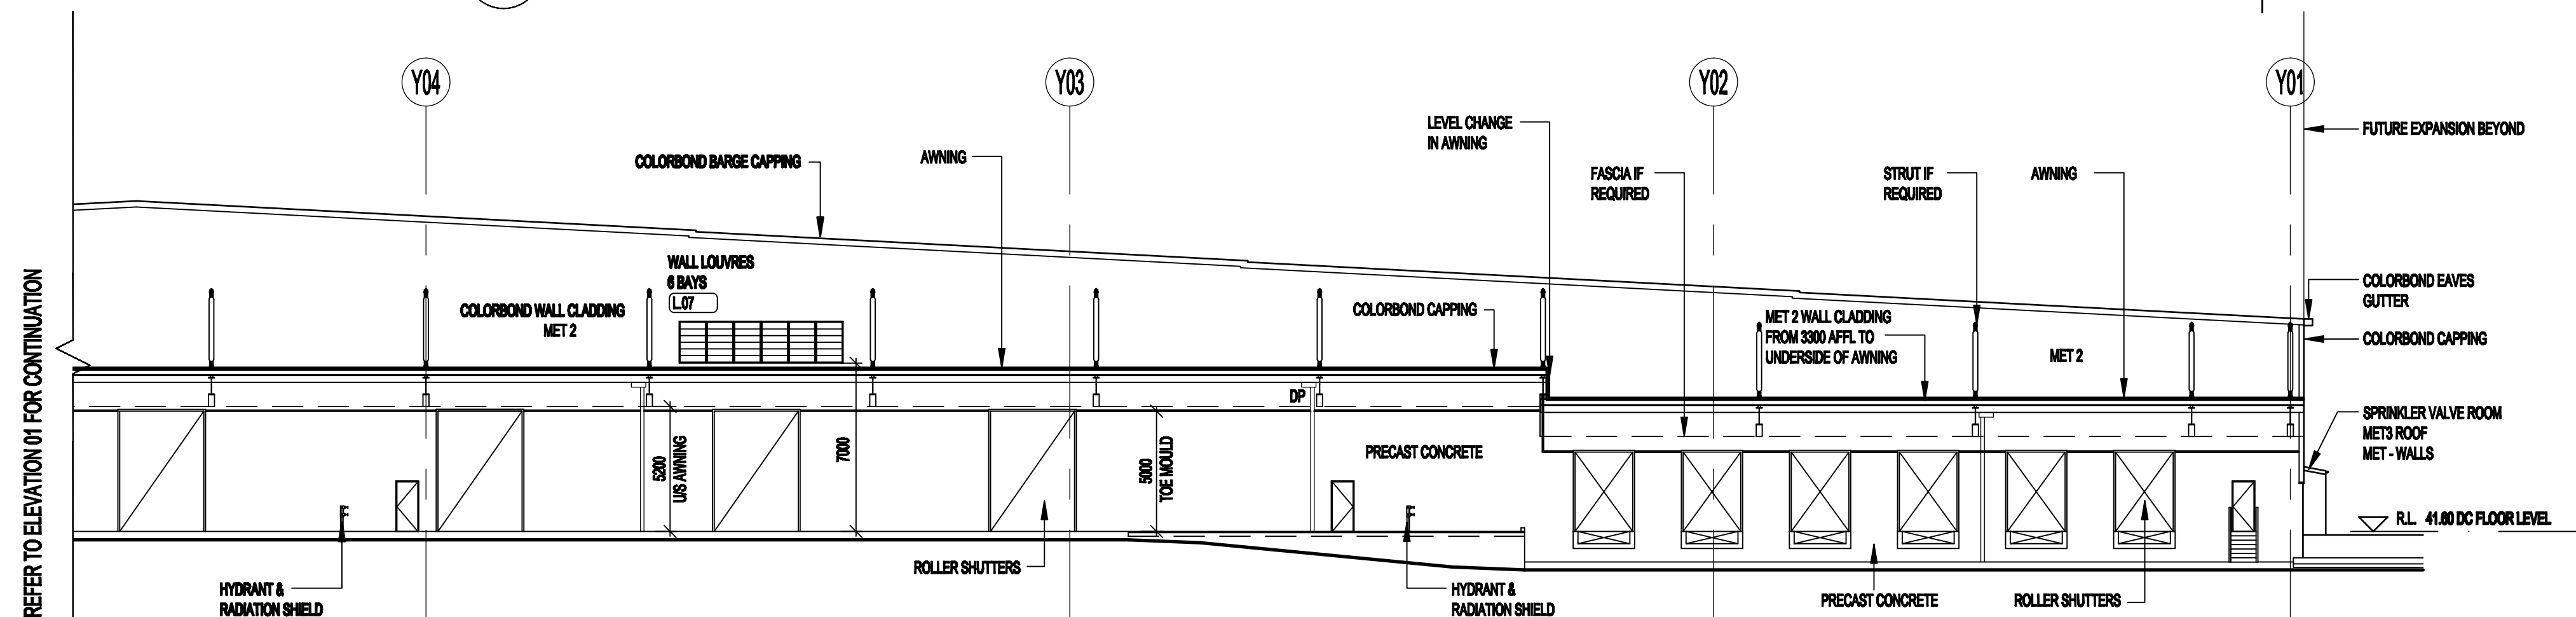


02 PART NORTH ELEVATION

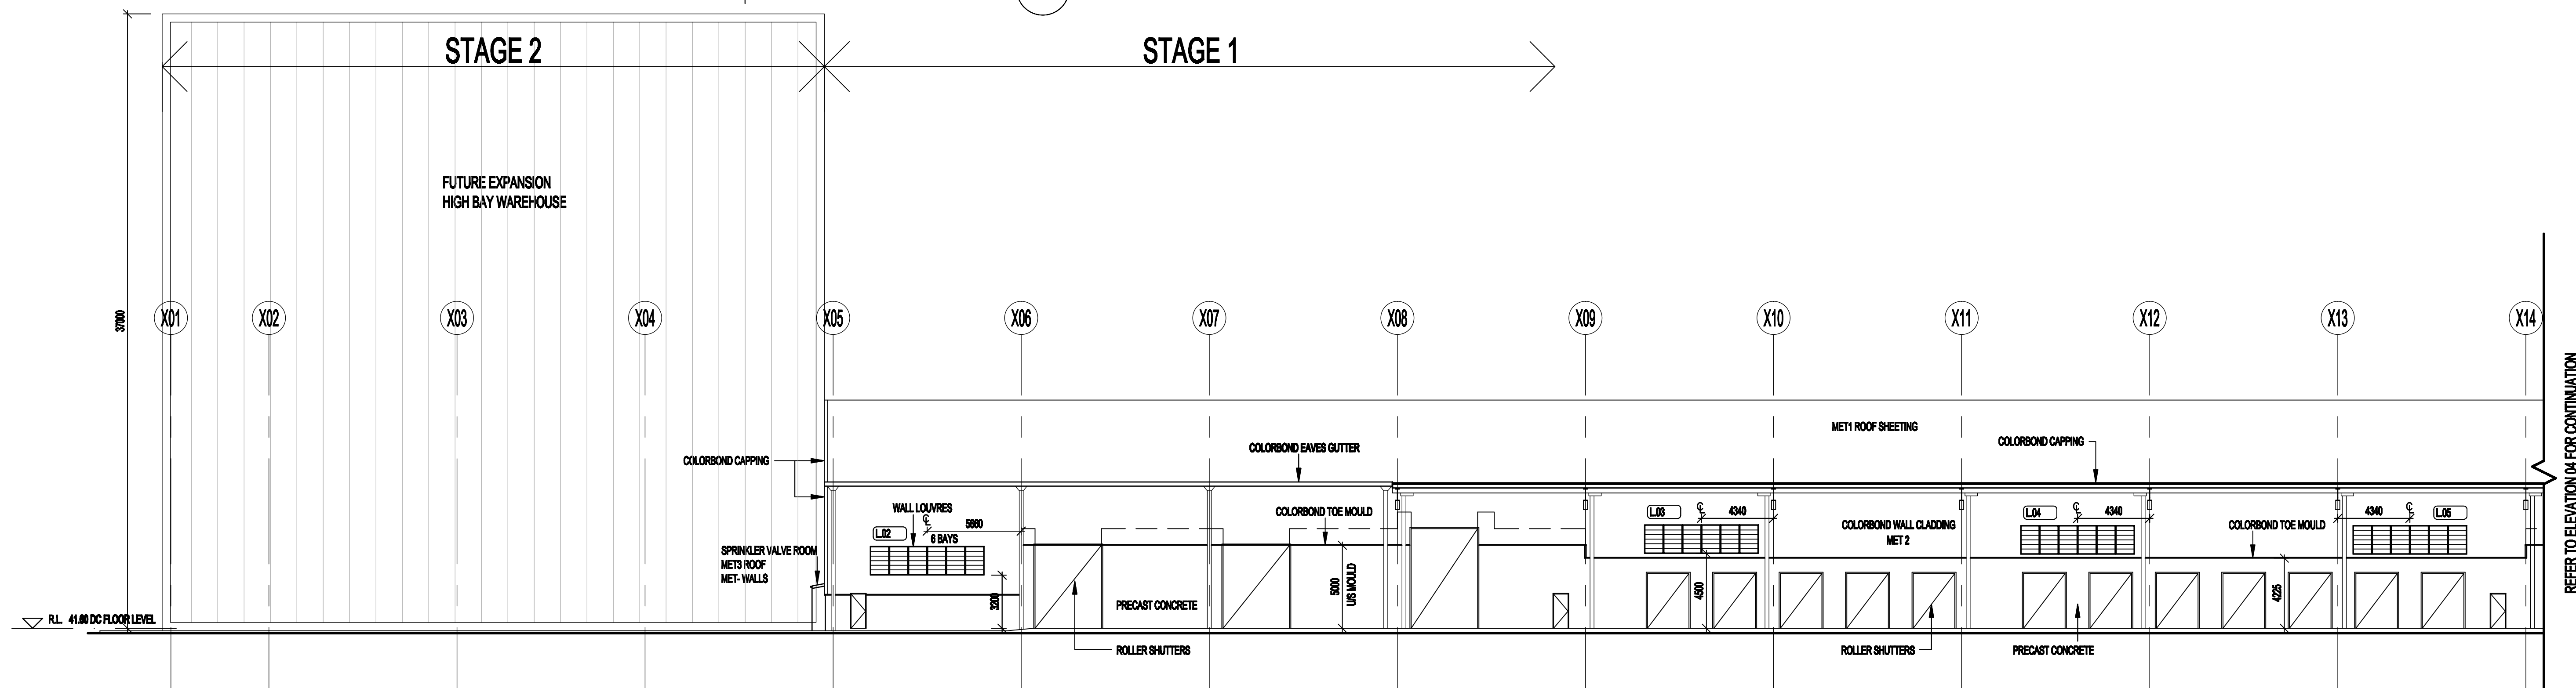

03 PART EAST ELEVATION

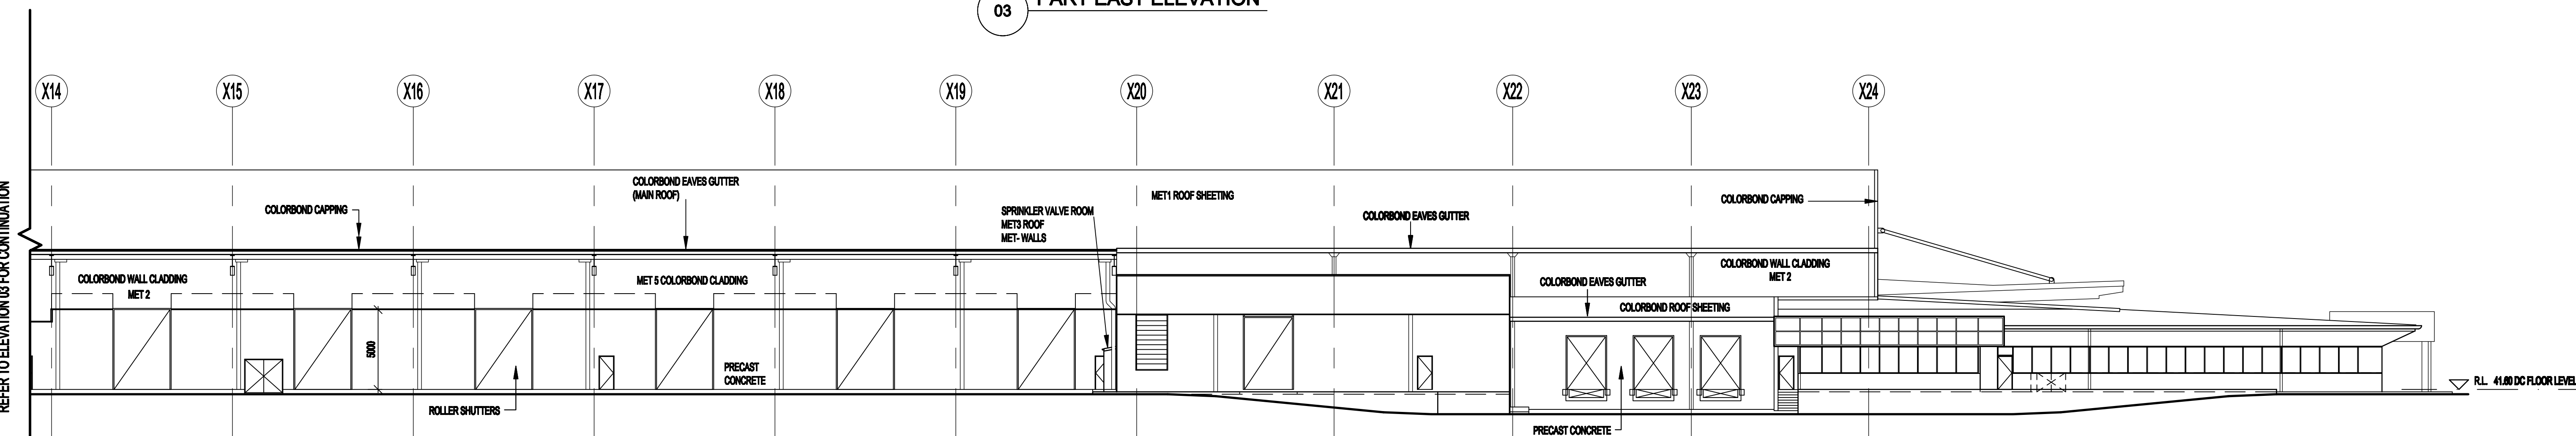

04 PART EAST ELEVATION

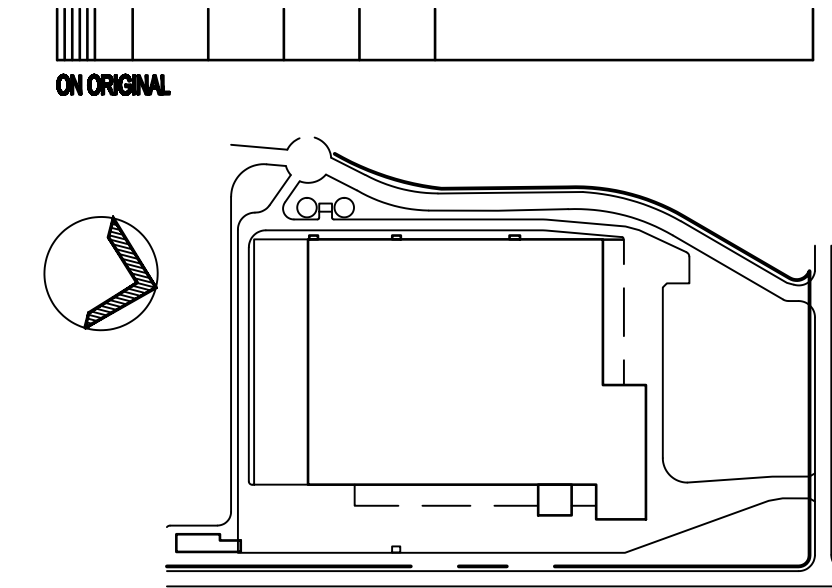

KEY PLAN

THE PROPERTY IN THIS DRAWING AND IN THE CONCEPTS REMAIN WITH MINA ARCHITECTS PTY LTD. ANY UNAUTHORISED USE OF THIS DRAWING WHETHER AS THE WHOLE OR PART MAY RENDER THE USER LIABLE IN AN ACTION FOR DAMAGES. CONSEQUENTIAL DAMAGES ARISING FROM UNWARRANTED OR UNAUTHORISED USE SHALL NOT RENDER MINA ARCHITECTS PTY LTD LIABLE.

DIMENSIONS MUST NOT BE SCALED FROM DRAWINGS.

ALL DIMENSIONS TO BE CONFIRMED ON SITE PRIOR TO THE COMMENCEMENT OF ANY WORK.

A 10-12-09 NEW DRAWING MR
ISSUED FOR DA PURPOSES
REV. DATE AMENDMENT SIGNED

dick smith
Talk to the Techxperts
PO BOX 500 Regentia Park DC NSW 2143
Telephone (02) 9542 9100 Facsimile (02) 9542 9111

Woolworths
the fresh food people
1 Whitehorse Way Balaclava NSW 3103
PO Box 6000 Footscray VIC 3206
Telephone (03) 9585 0500 Facsimile (03) 9585 0501

PROJECT
**DICK SMITH DC
HOXTON PARK
NSW**

ARCHITECT
MINA ARCHITECTS
Level 4, 8 Hap Street Telephone (02) 9485 0400
PO Box 1212 PO Box 1212
Cherrybrook NSW 2867 Facsimile (02) 9485 0444
min@mina.com.au

CONSULTING ENGINEERS
MINA PTY LTD
Suite 4, Level 2, 8 George Street Parramatta NSW 2150
Tel: (02) 9691 0773 Fax: (02) 9691 0477

STRUCTURAL ENGINEERING
ENGINEERING PTY LTD
24 Hume Street Sydney NSW 2005
Tel: (02) 9439 0000 Fax: (02) 9439 0011

SECURITY CONSULTANT
SECURITY
Unit 6, 207 Victoria Road, Rydalmere NSW 2110
Tel: 0200 365 400 Fax: 0200 004 002

TITLE
ELEVATIONS SHEET 1

DATE	09-03-09	PROJECT	0931	OWNER	AR/DA
SCALE	1:200	BY			
DRAWN	MR	CHECKED			
APPROVED	DA03				JA