




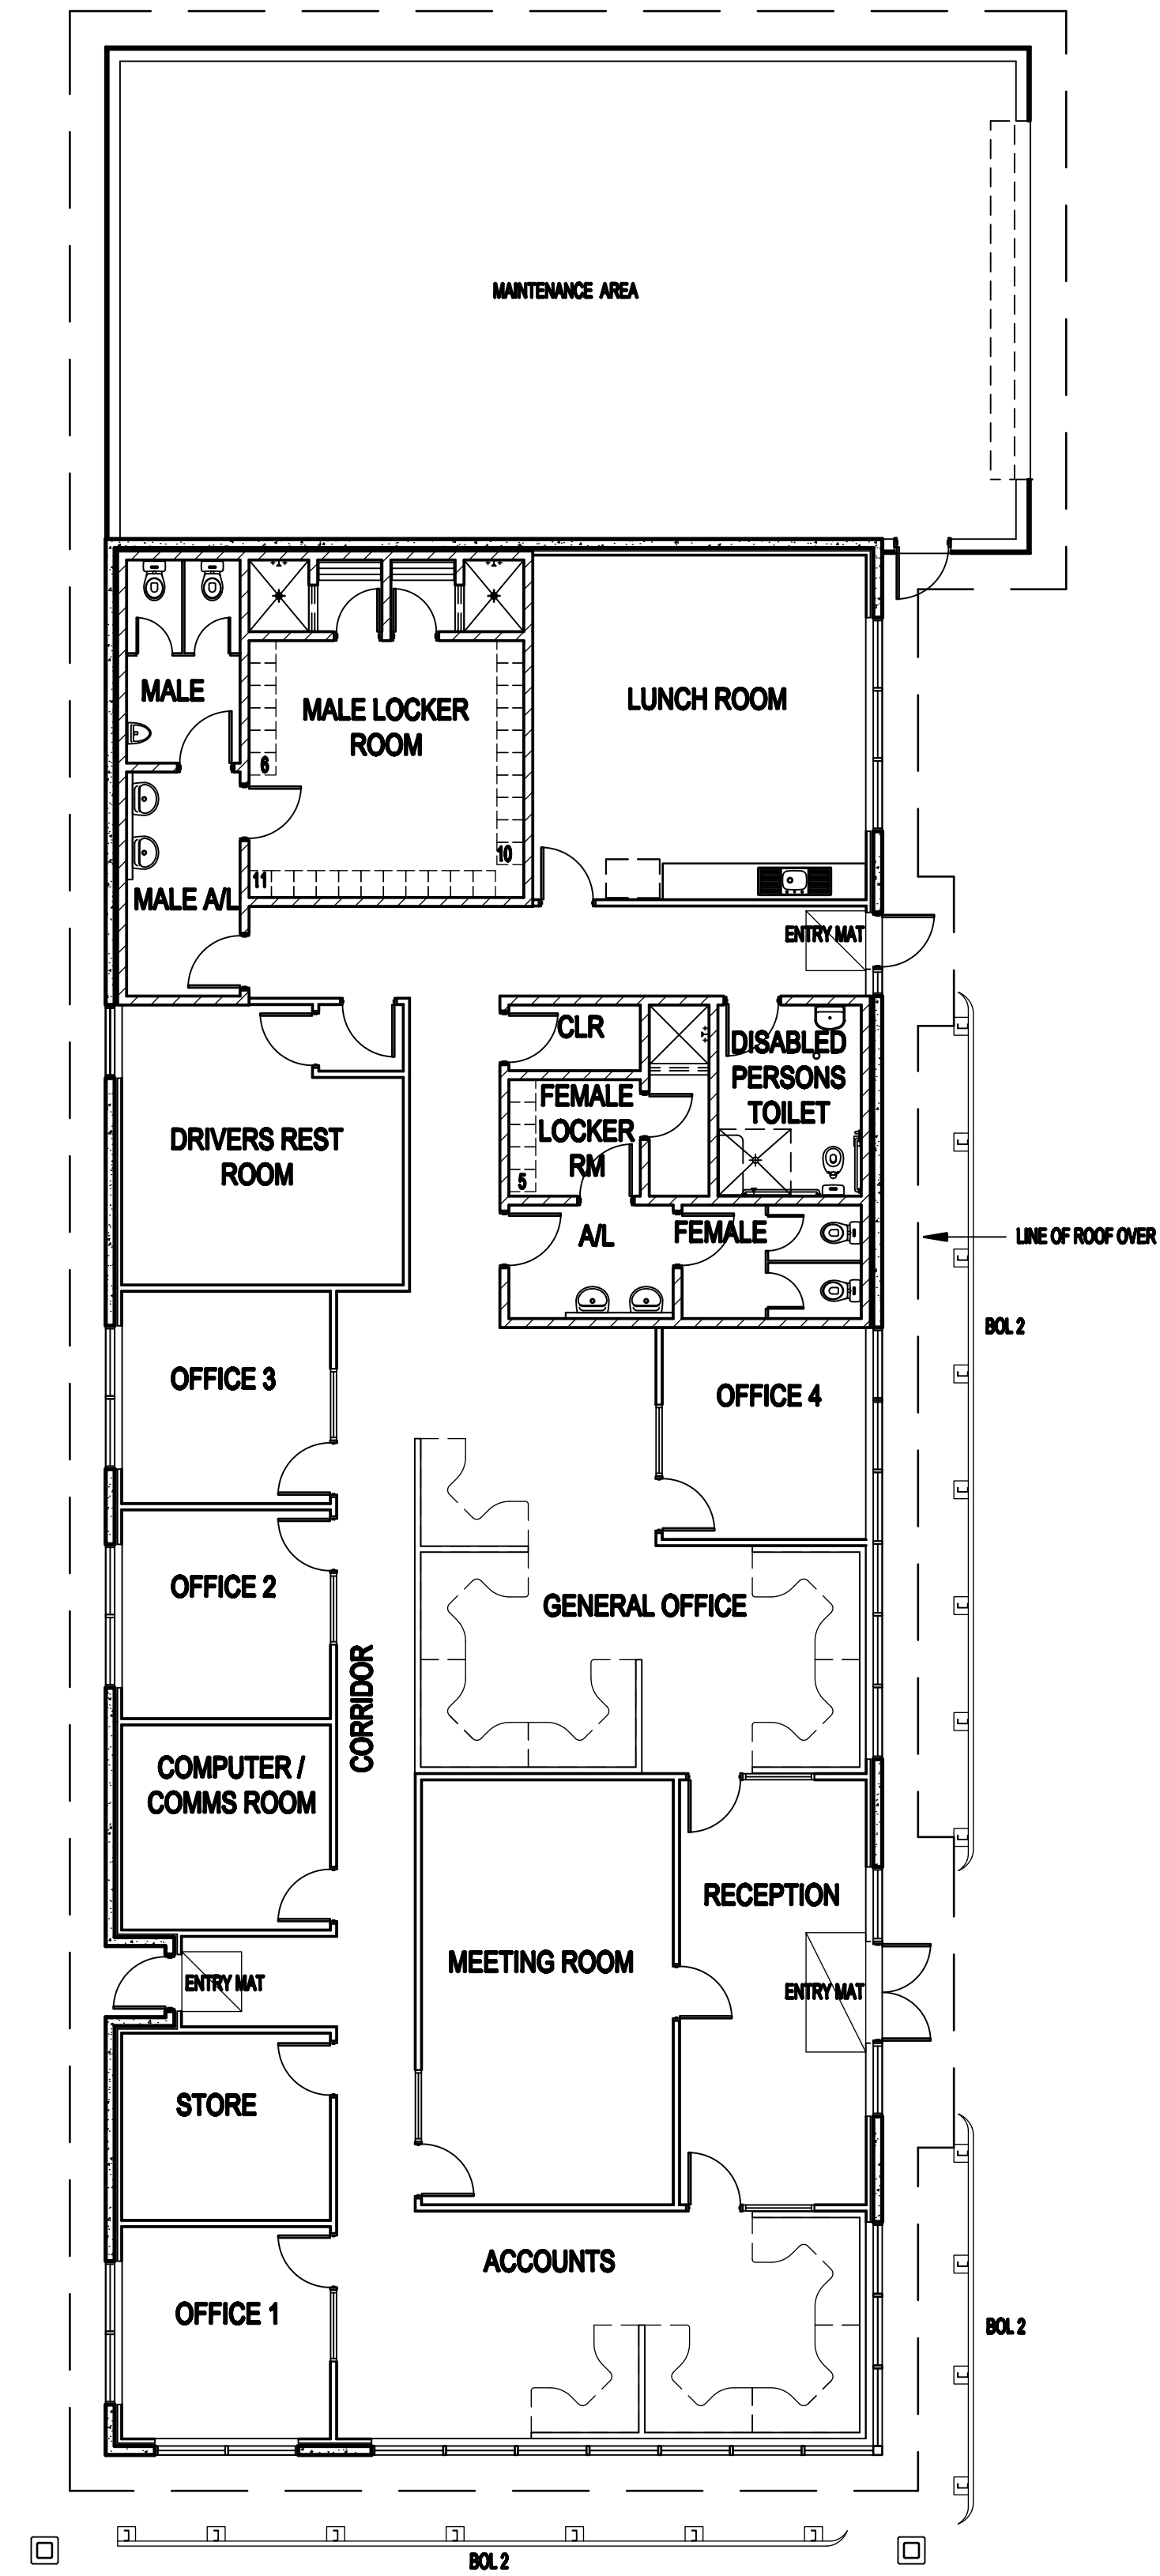


01 FLOOR PLAN
TRANSPORT OFFICE

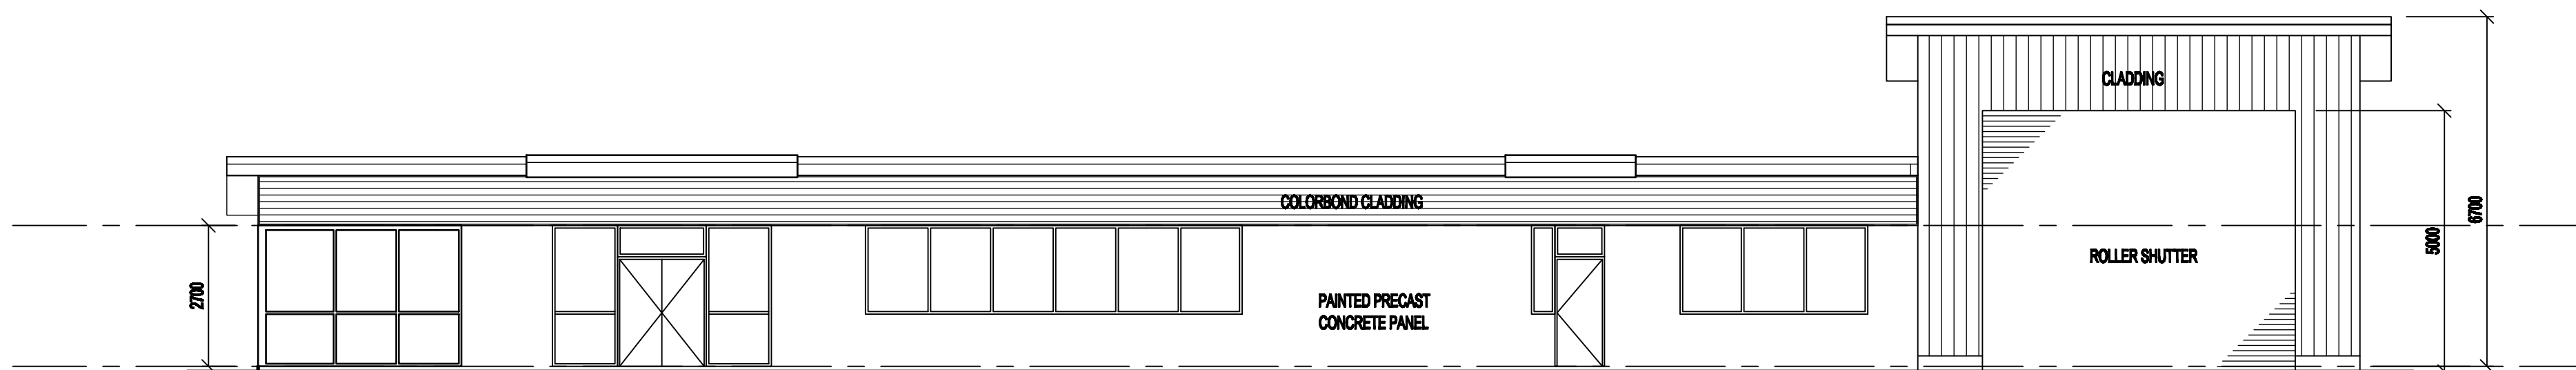


02 NORTH ELEVATION
TRANSPORT OFFICE

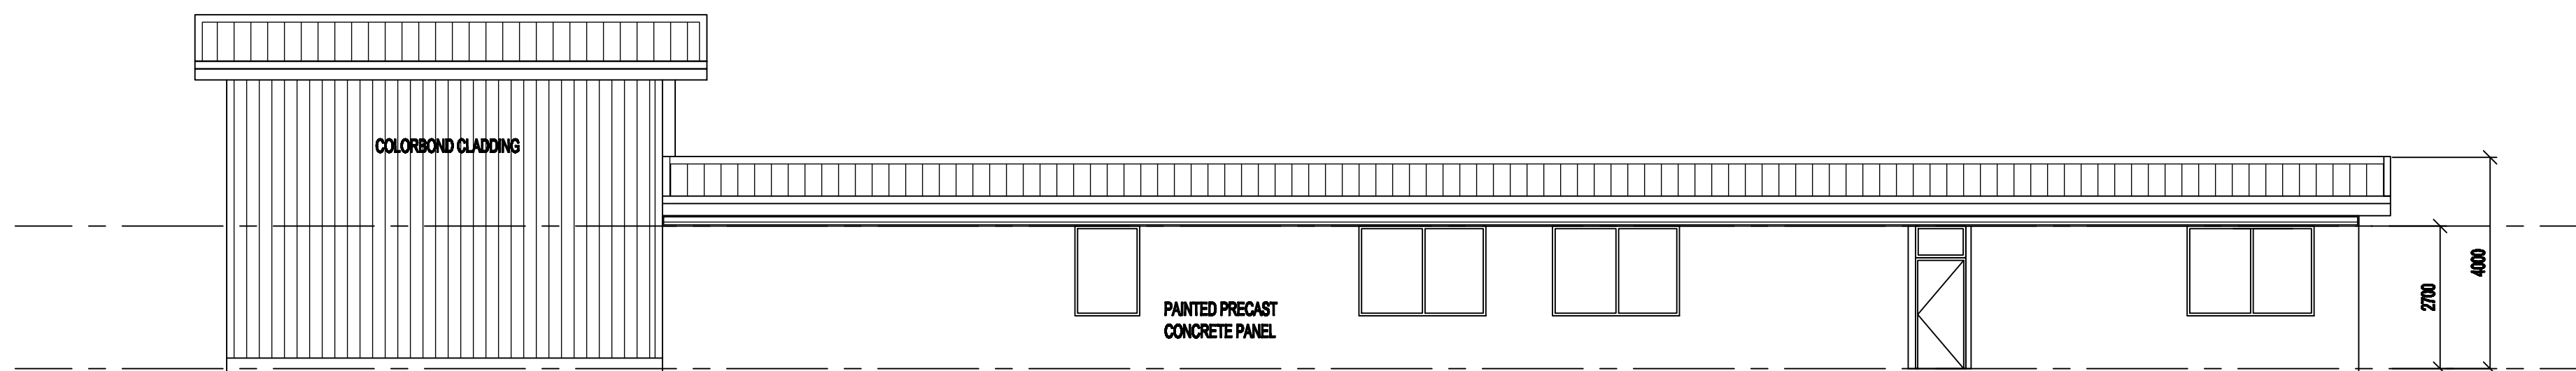


03 SOUTH ELEVATION
TRANSPORT OFFICE

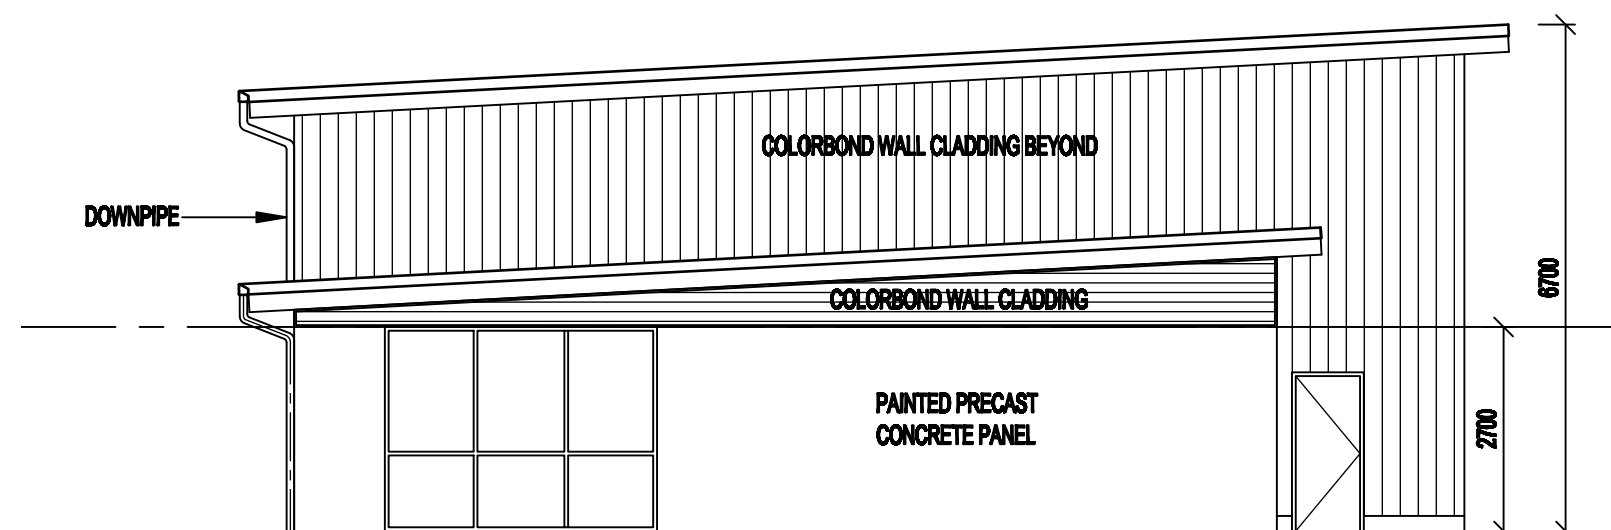

04 EAST ELEVATION
TRANSPORT OFFICE

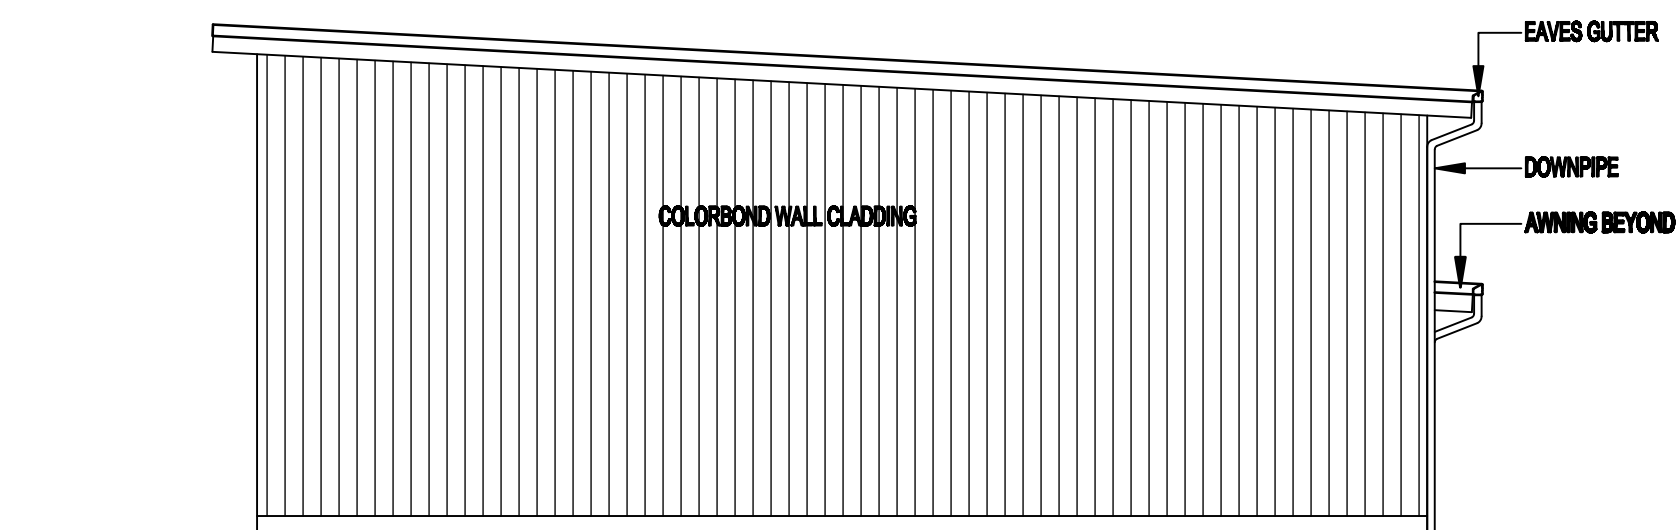

05 WEST ELEVATION
TRANSPORT OFFICE

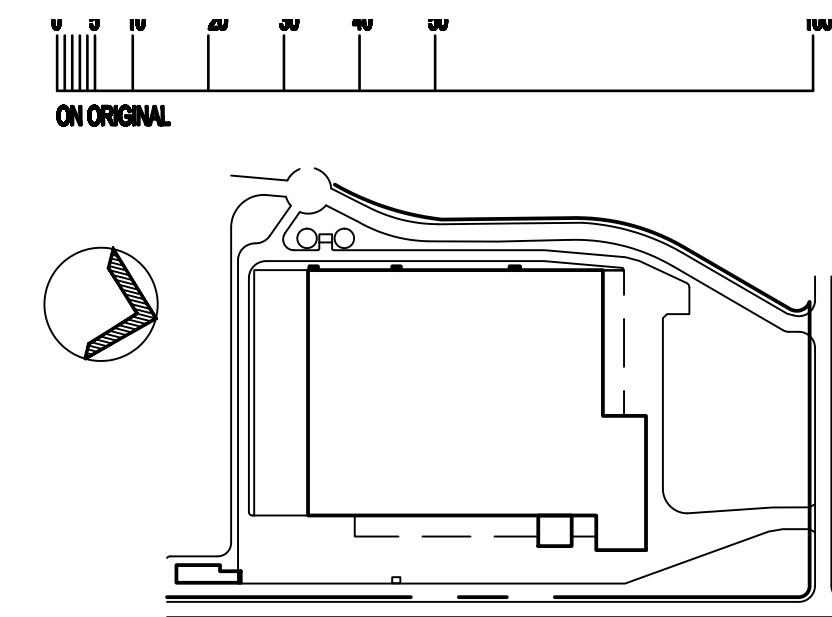

KEY PLAN

THE PROPERTY IN THIS DRAWING AND IN THE CONCEPT DESIGN WITHIN ARE ASSIGNED TO PTY LTD. ANY UNAUTHORIZED USE OF THIS DRAWING OR ANY PART THEREOF OR ANY PART THEREOF THE USER SHALL BE IN AN ACTION FOR DAMAGES. CONSTRUCTION, ENGINEERING, ARCHITECTURE OR UNAUTHORIZED USE SHALL NOT BE PERMITTED. ARCHITECT PTY LTD. L100/110.

DIMENSIONS MUST NOT BE SCALED FROM DRAWINGS.

ALL DIMENSIONS TO BE CONFIRMED ON SITE PRIOR TO THE COMMENCEMENT OF ANY WORK.

A 10-12-00 NEW DRAWING ISSUED FOR DA PURPOSES MR

REV. DATE AMENDMENT SIGNED

CLIENT

dick smith

Talk to the Techxperts

PO BOX 500 Regentia Park DC NSW 2143

Telephone (02) 9642 9100 Facsimile (02) 9642 9111

Woolworths
the fresh food people

1 Woodlands Way Suite 100 NSW 2100
PO Box 6000 Randwick NSW 2100
Telephone (02) 9555 0000 Facsimile (02) 9555 0001

PROJECT

DICK SMITH DC

HOXTON PARK

NSW

ARCHITECT

MNIA ARCHITECTS

Level 4, 611/11 Street

PO Box 1212 Parramatta NSW 2150

Telephone (02) 9633 0400 Facsimile (02) 9633 0444

and@mnia.com.au

CONSULTING ENGINEERS

MECA PTY LTD

Suite 4, Level 3, 9 George Street Parramatta NSW 2150

Tel: (02) 9691 0773 Fax: (02) 9691 0477

ENVIRONMENTAL ENGINEERING SYSTEMS

ENVIRATE PTY LTD

24 Hocking Way Belconnen NSW 2905

Tel: (02) 9496 0006 Fax: (02) 9496 0011

SECURITY CONSULTANTS

SECURITY

Unit A, 207 Victoria Road, Rydalmere NSW 2116

Tel: 020 383 483 Fax: 020 384 682

TITLE

TRANSPORT OFFICE

PLANS AND ELEVATIONS

DATE 03-03-00 PROJECT 0831

SCALE 1:50 (A) AR/DA

DESIGN MR

CHECKED DA05

APPROVED /A