


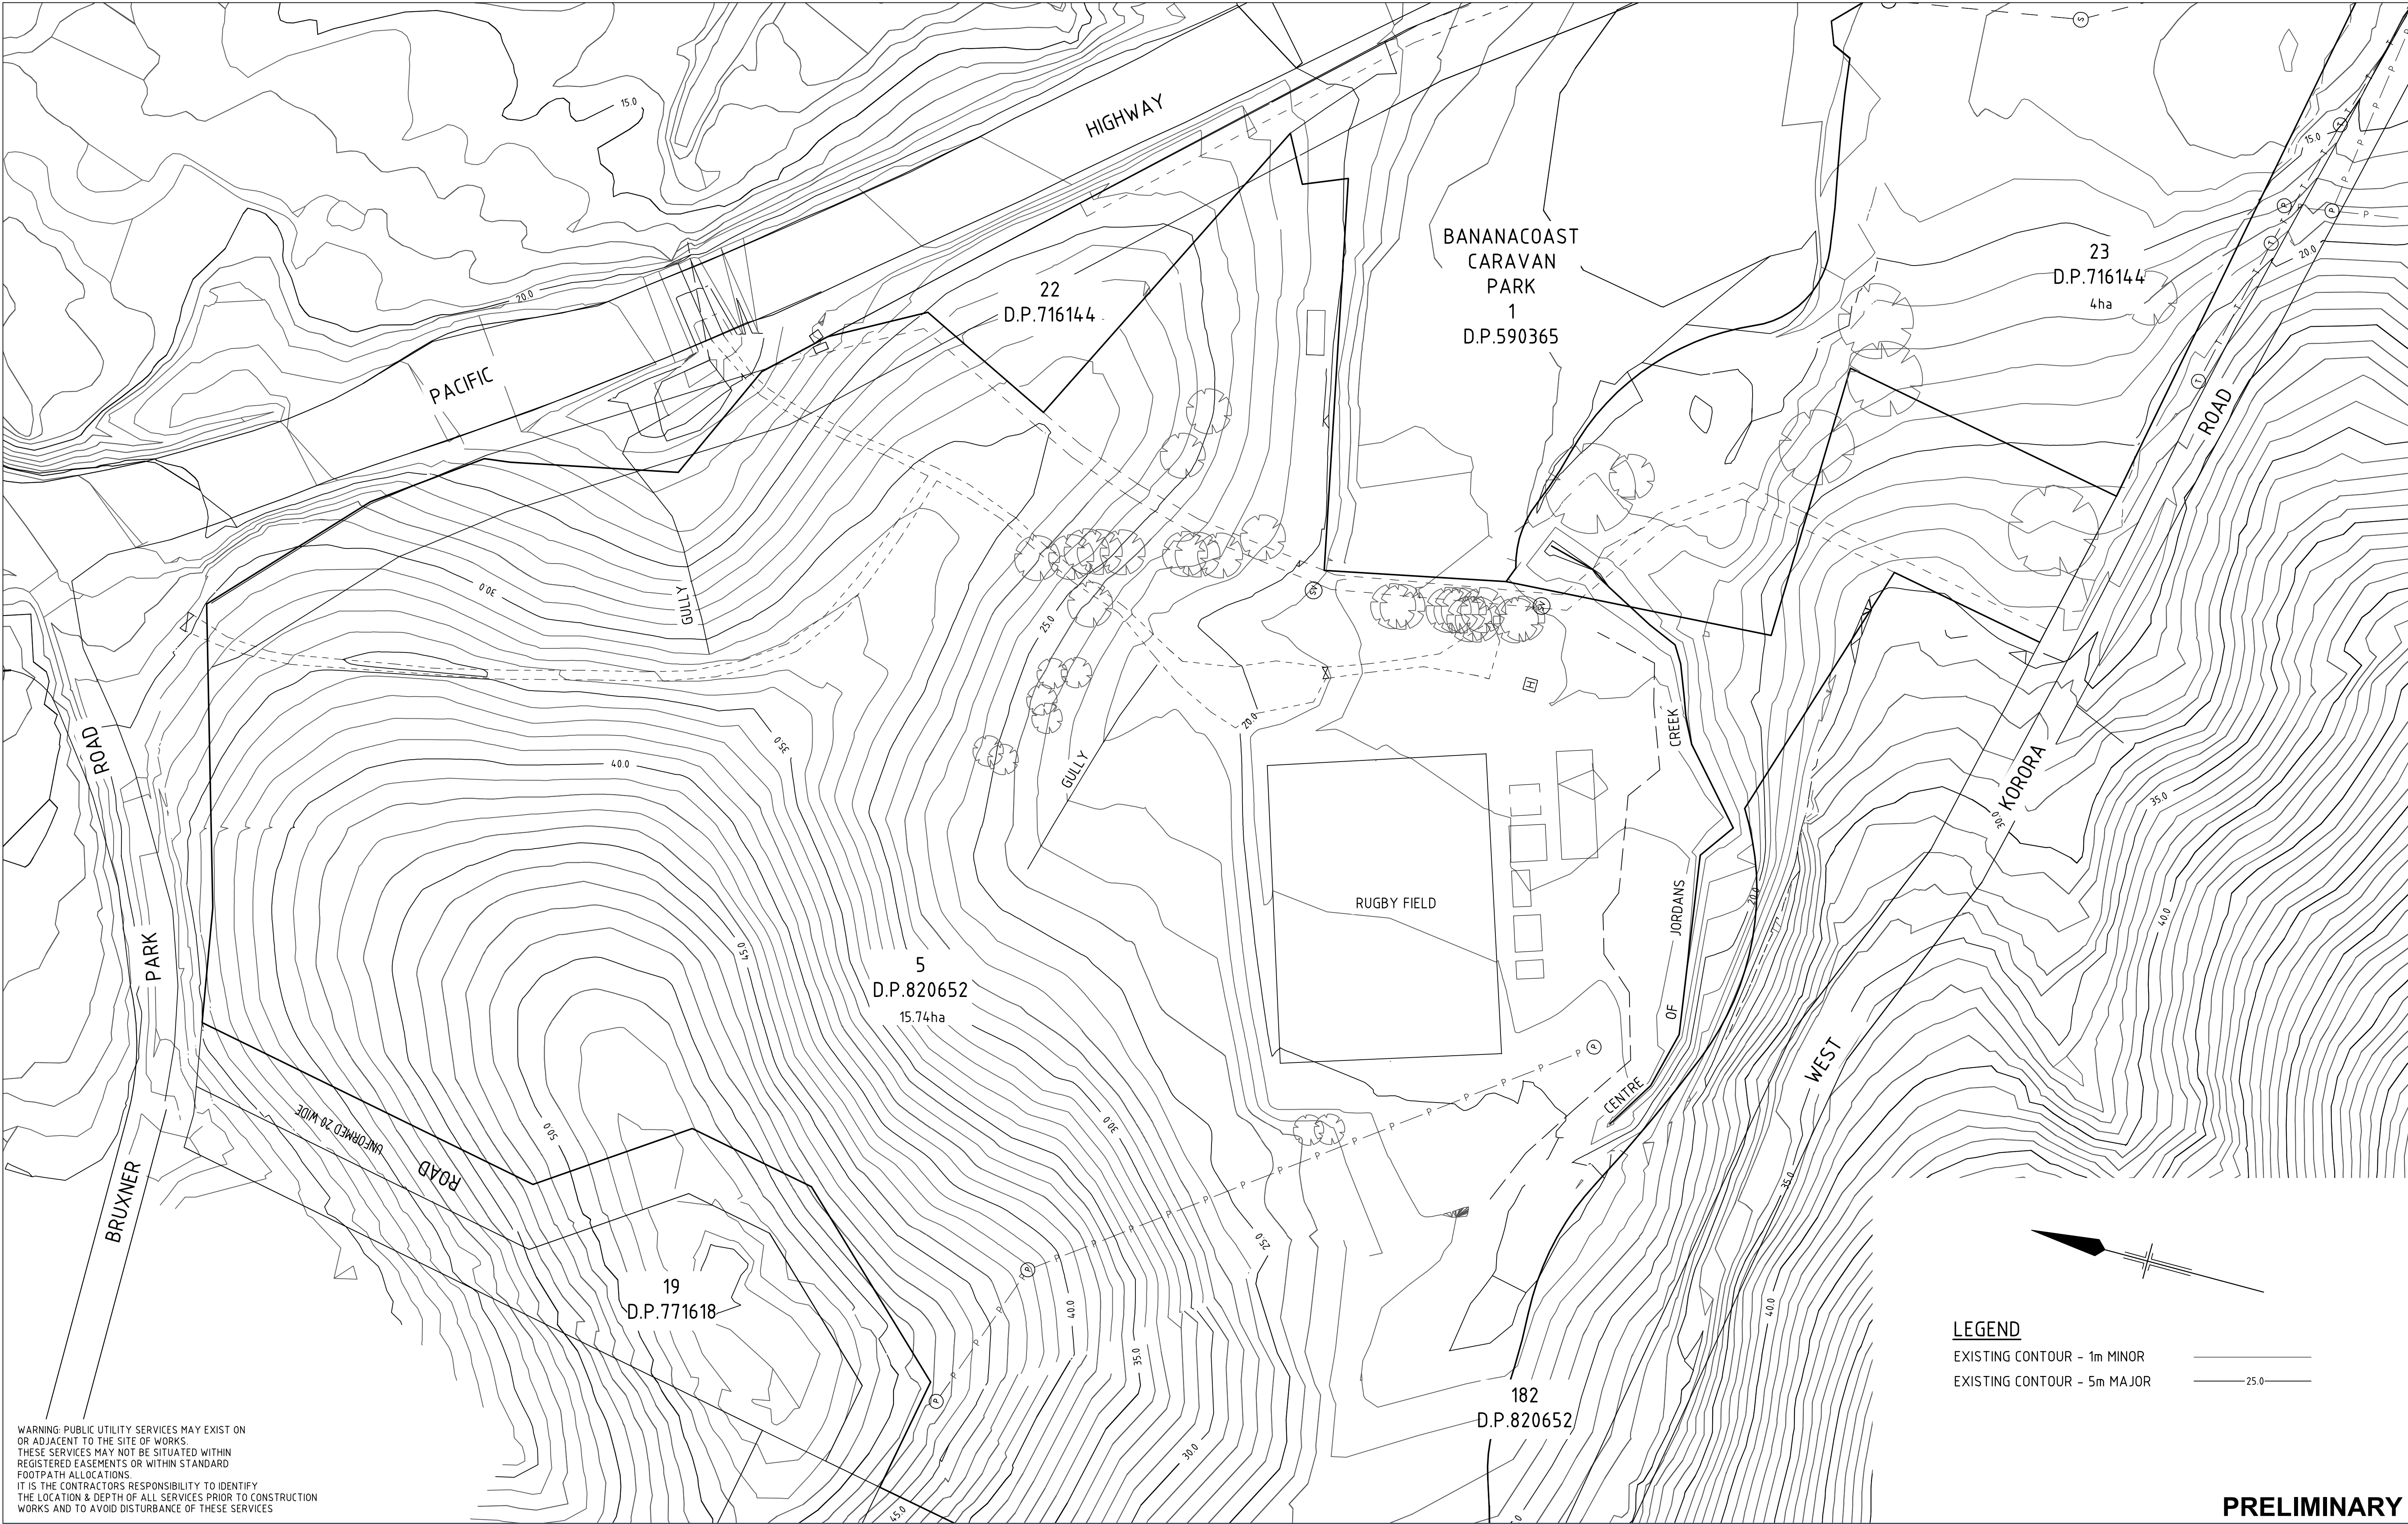

WARNING: PUBLIC UTILITY SERVICES MAY EXIST ON OR ADJACENT TO THE SITE OF WORKS. THESE SERVICES MAY NOT BE SITUATED WITHIN REGISTERED EASEMENTS OR WITHIN STANDARD FOOTPATH ALLOCATIONS. IT IS THE CONTRACTORS RESPONSIBILITY TO IDENTIFY THE LOCATION & DEPTH OF ALL SERVICES PRIOR TO CONSTRUCTION WORKS AND TO AVOID DISTURBANCE OF THESE SERVICES

LEGEND

EXISTING CONTOUR - 1m MINOR
EXISTING CONTOUR - 5m MAJOR

PRELIMINARY

B	REMOVED WESTERN PORTION LOTS	JMK			24.03.10
A	PRELIMINARY ISSUE	DJC	WC*	PP*	22.12.08
No	Revision	Note: * indicates signatures on original issue of drawing or last revision of drawing	Drawn	Checked	Approved

0 10 20 30 40 50m
SCALE 1:1000 AT ORIGINAL SIZE



CLIENTS | PEOPLE | PERFORMANCE


230 Harbour Drive Coffs Harbour
NSW 2450 Australia
T 61 2 6650 5600 F 61 2 6650 5601
E cfsmail@ghd.com W www.ghd.com

DO NOT SCALE

Conditions of Use.
This document may only be used by GHD's client (and any other person who GHD has agreed can use this document) for the purpose for which it was prepared and must not be used by any other person or for any other purpose.


Drawn	J.M.KAMA	Designed	J.M.KAMA
Drafting Check		Design Check	
Approved			
Date			
Scale	AS SHOWN	This Drawing must not be used for Construction unless signed as Approved	

Client	THAKRAL PTY LTD
Project	PACIFIC BAY WESTERN LANDS
Title	SITE PLAN
Original Size	A1
Drawing No:	22-13298-09-C001
Rev:	B

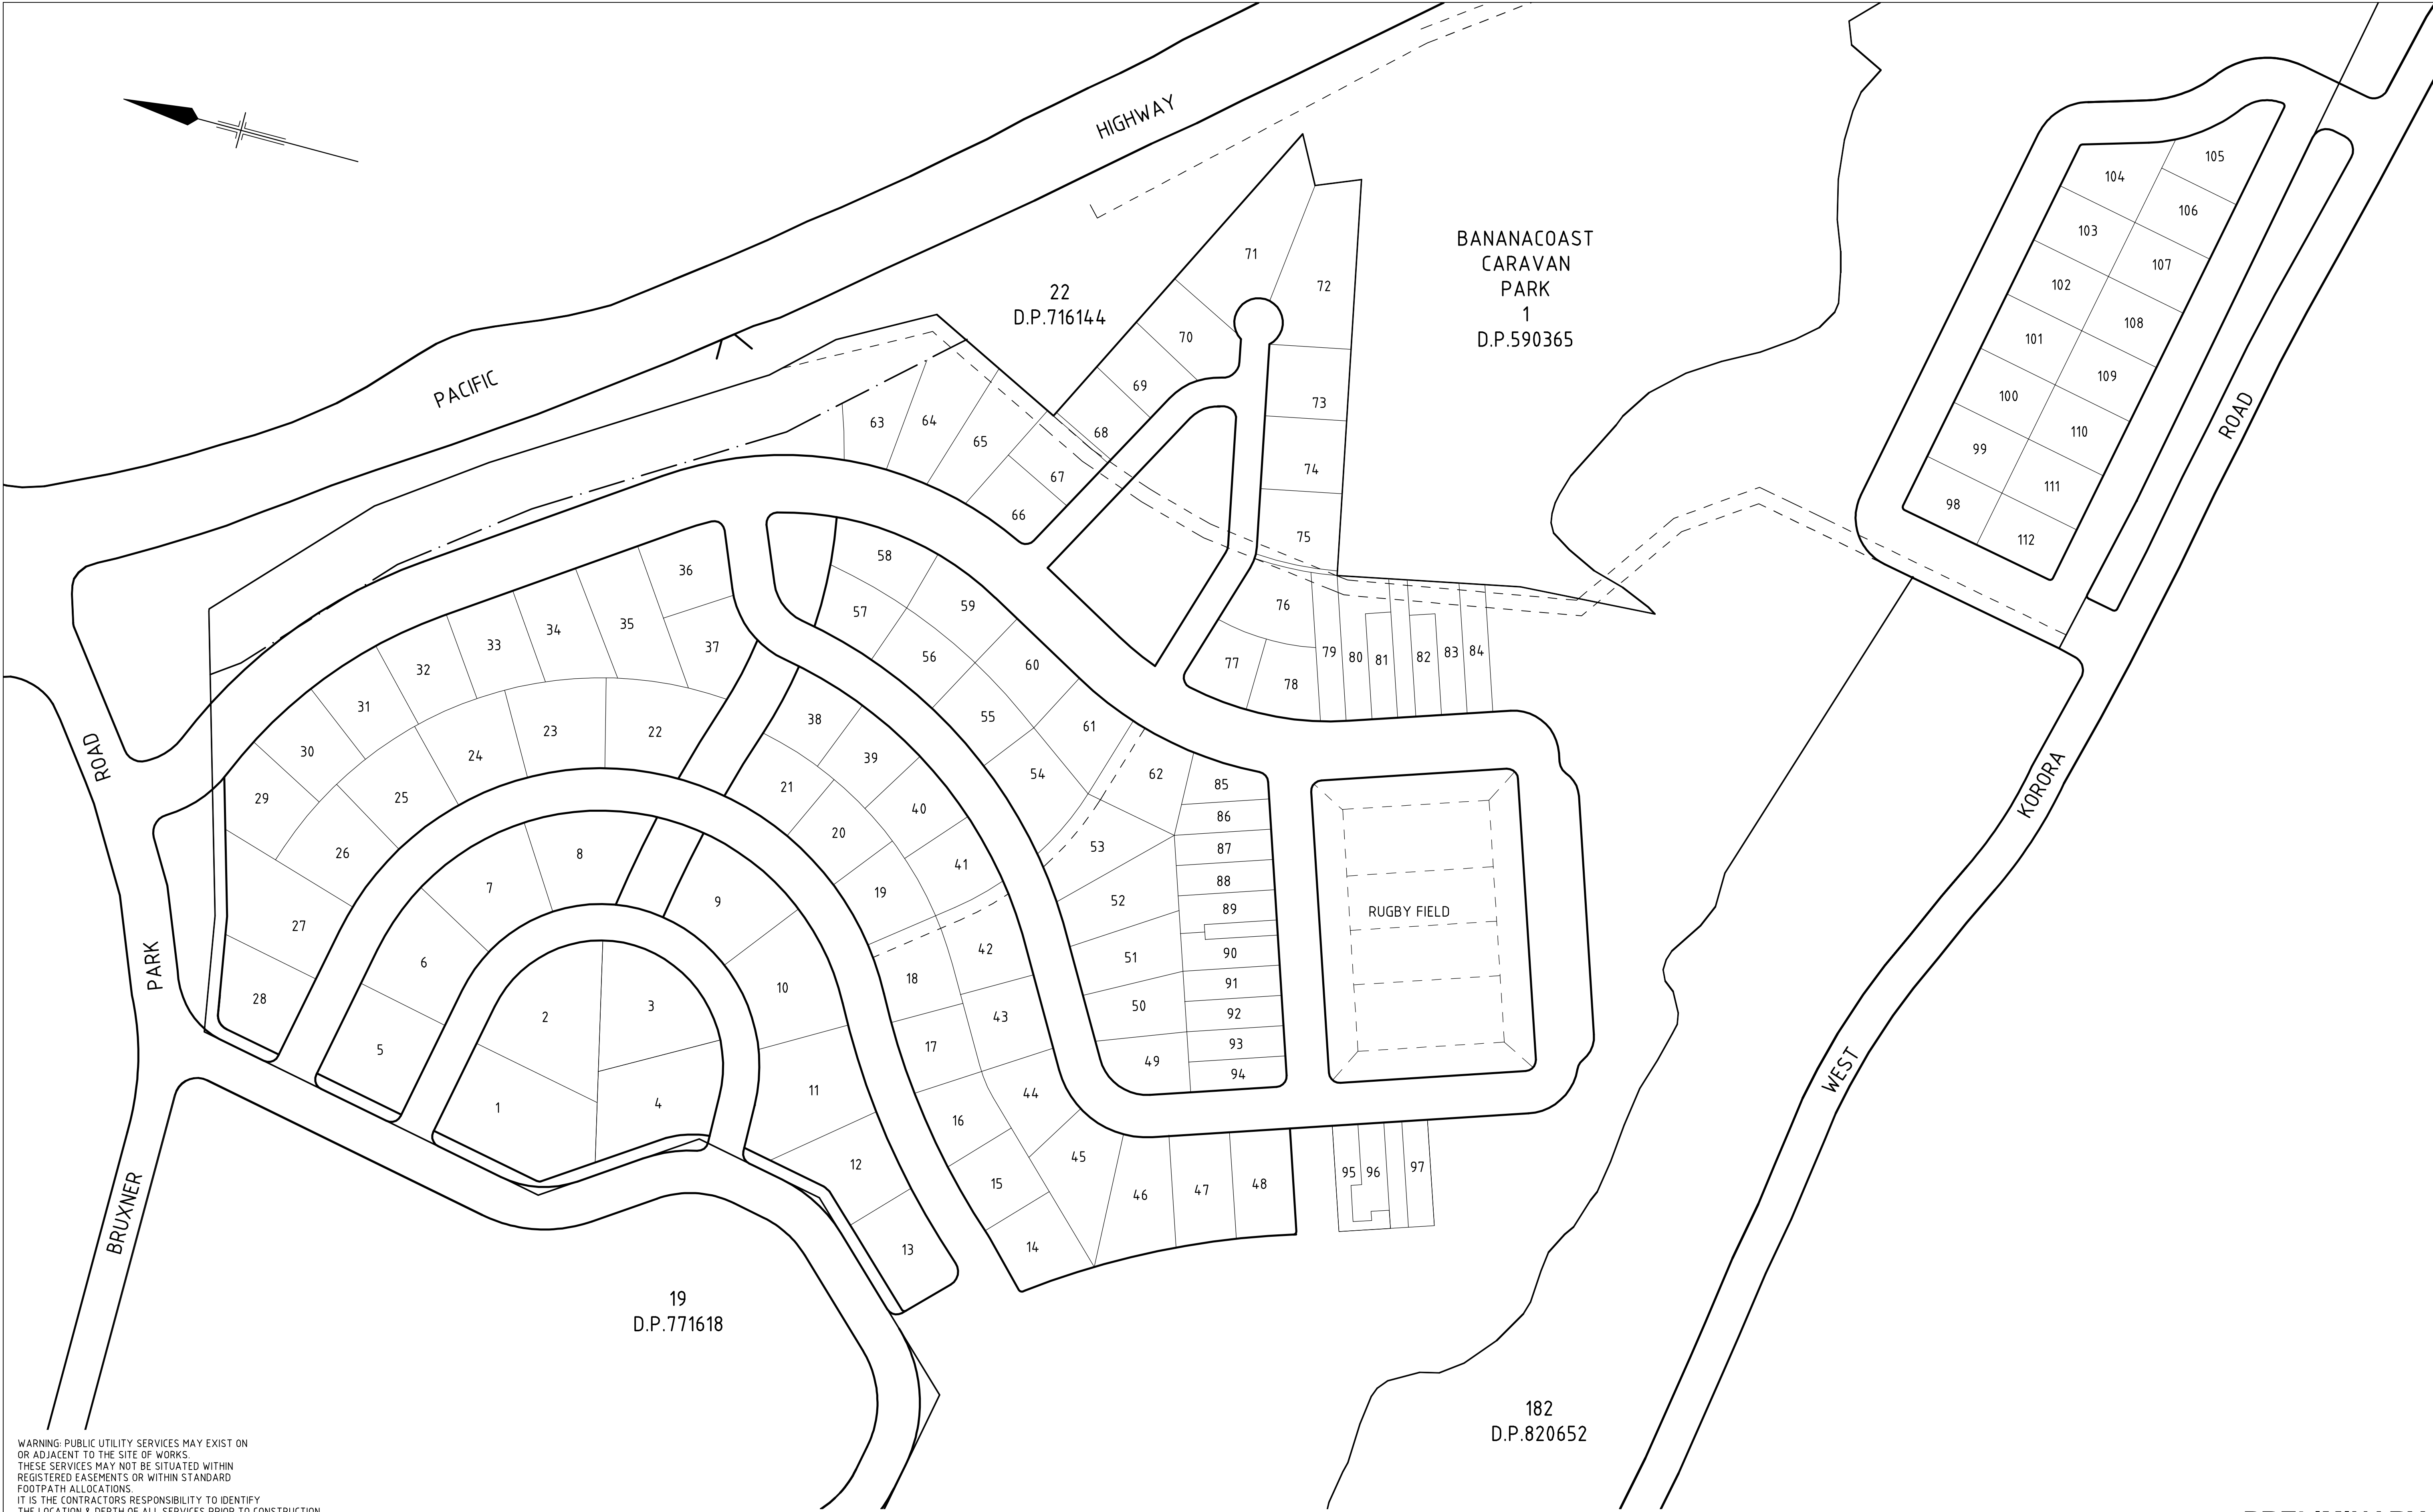

WARNING: PUBLIC UTILITY SERVICES MAY EXIST ON OR ADJACENT TO THE SITE OF WORKS. THESE SERVICES MAY NOT BE SITUATED WITHIN REGISTERED EASEMENTS OR WITHIN STANDARD FOOTPATH ALLOCATIONS. IT IS THE CONTRACTORS RESPONSIBILITY TO IDENTIFY THE LOCATION & DEPTH OF ALL SERVICES PRIOR TO CONSTRUCTION WORKS AND TO AVOID DISTURBANCE OF THESE SERVICES

D	REMOVED BRIDGE CONNECTION	JMK			24.03.10
C	REMOVED WESTERN PORTION LOTS	JMK			22.03.10
B	AMENDED LOTS AND LOT NUMBERING	WC	WC*	PP*	05.03.09
A	PRELIMINARY ISSUE	DJC	WC*	PP*	22.12.08
No	Revision	Note: * indicates signatures on original issue of drawing or last revision of drawing			
		Drawn	Checked	Approved	Date

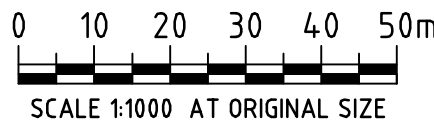

230 Harbour Drive Coffs Harbour
NSW 2450 Australia
T 61 2 6650 5600 F 61 2 6650 5601
E cfsmail@ghd.com W www.ghd.com


CLIENTS | PEOPLE | PERFORMANCE

DO NOT SCALE

Conditions of Use.
This document may only be used by GHD's client (and any other person who GHD has agreed can use this document) for the purpose for which it was prepared and must not be used by any other person or for any other purpose.

Drawn	J.M.KAMA	Designed	J.M.KAMA
Drafting Check		Design Check	
Approved			
Date			
Scale	AS SHOWN	This Drawing must not be used for Construction unless signed as Approved	

Client	THAKRAL PTY LTD		
Project	PACIFIC BAY WESTERN LANDS		
Title	LOT LAYOUT PLAN		
Original Size	A1	Drawing No: 22-13298-09-C003	Rev: D

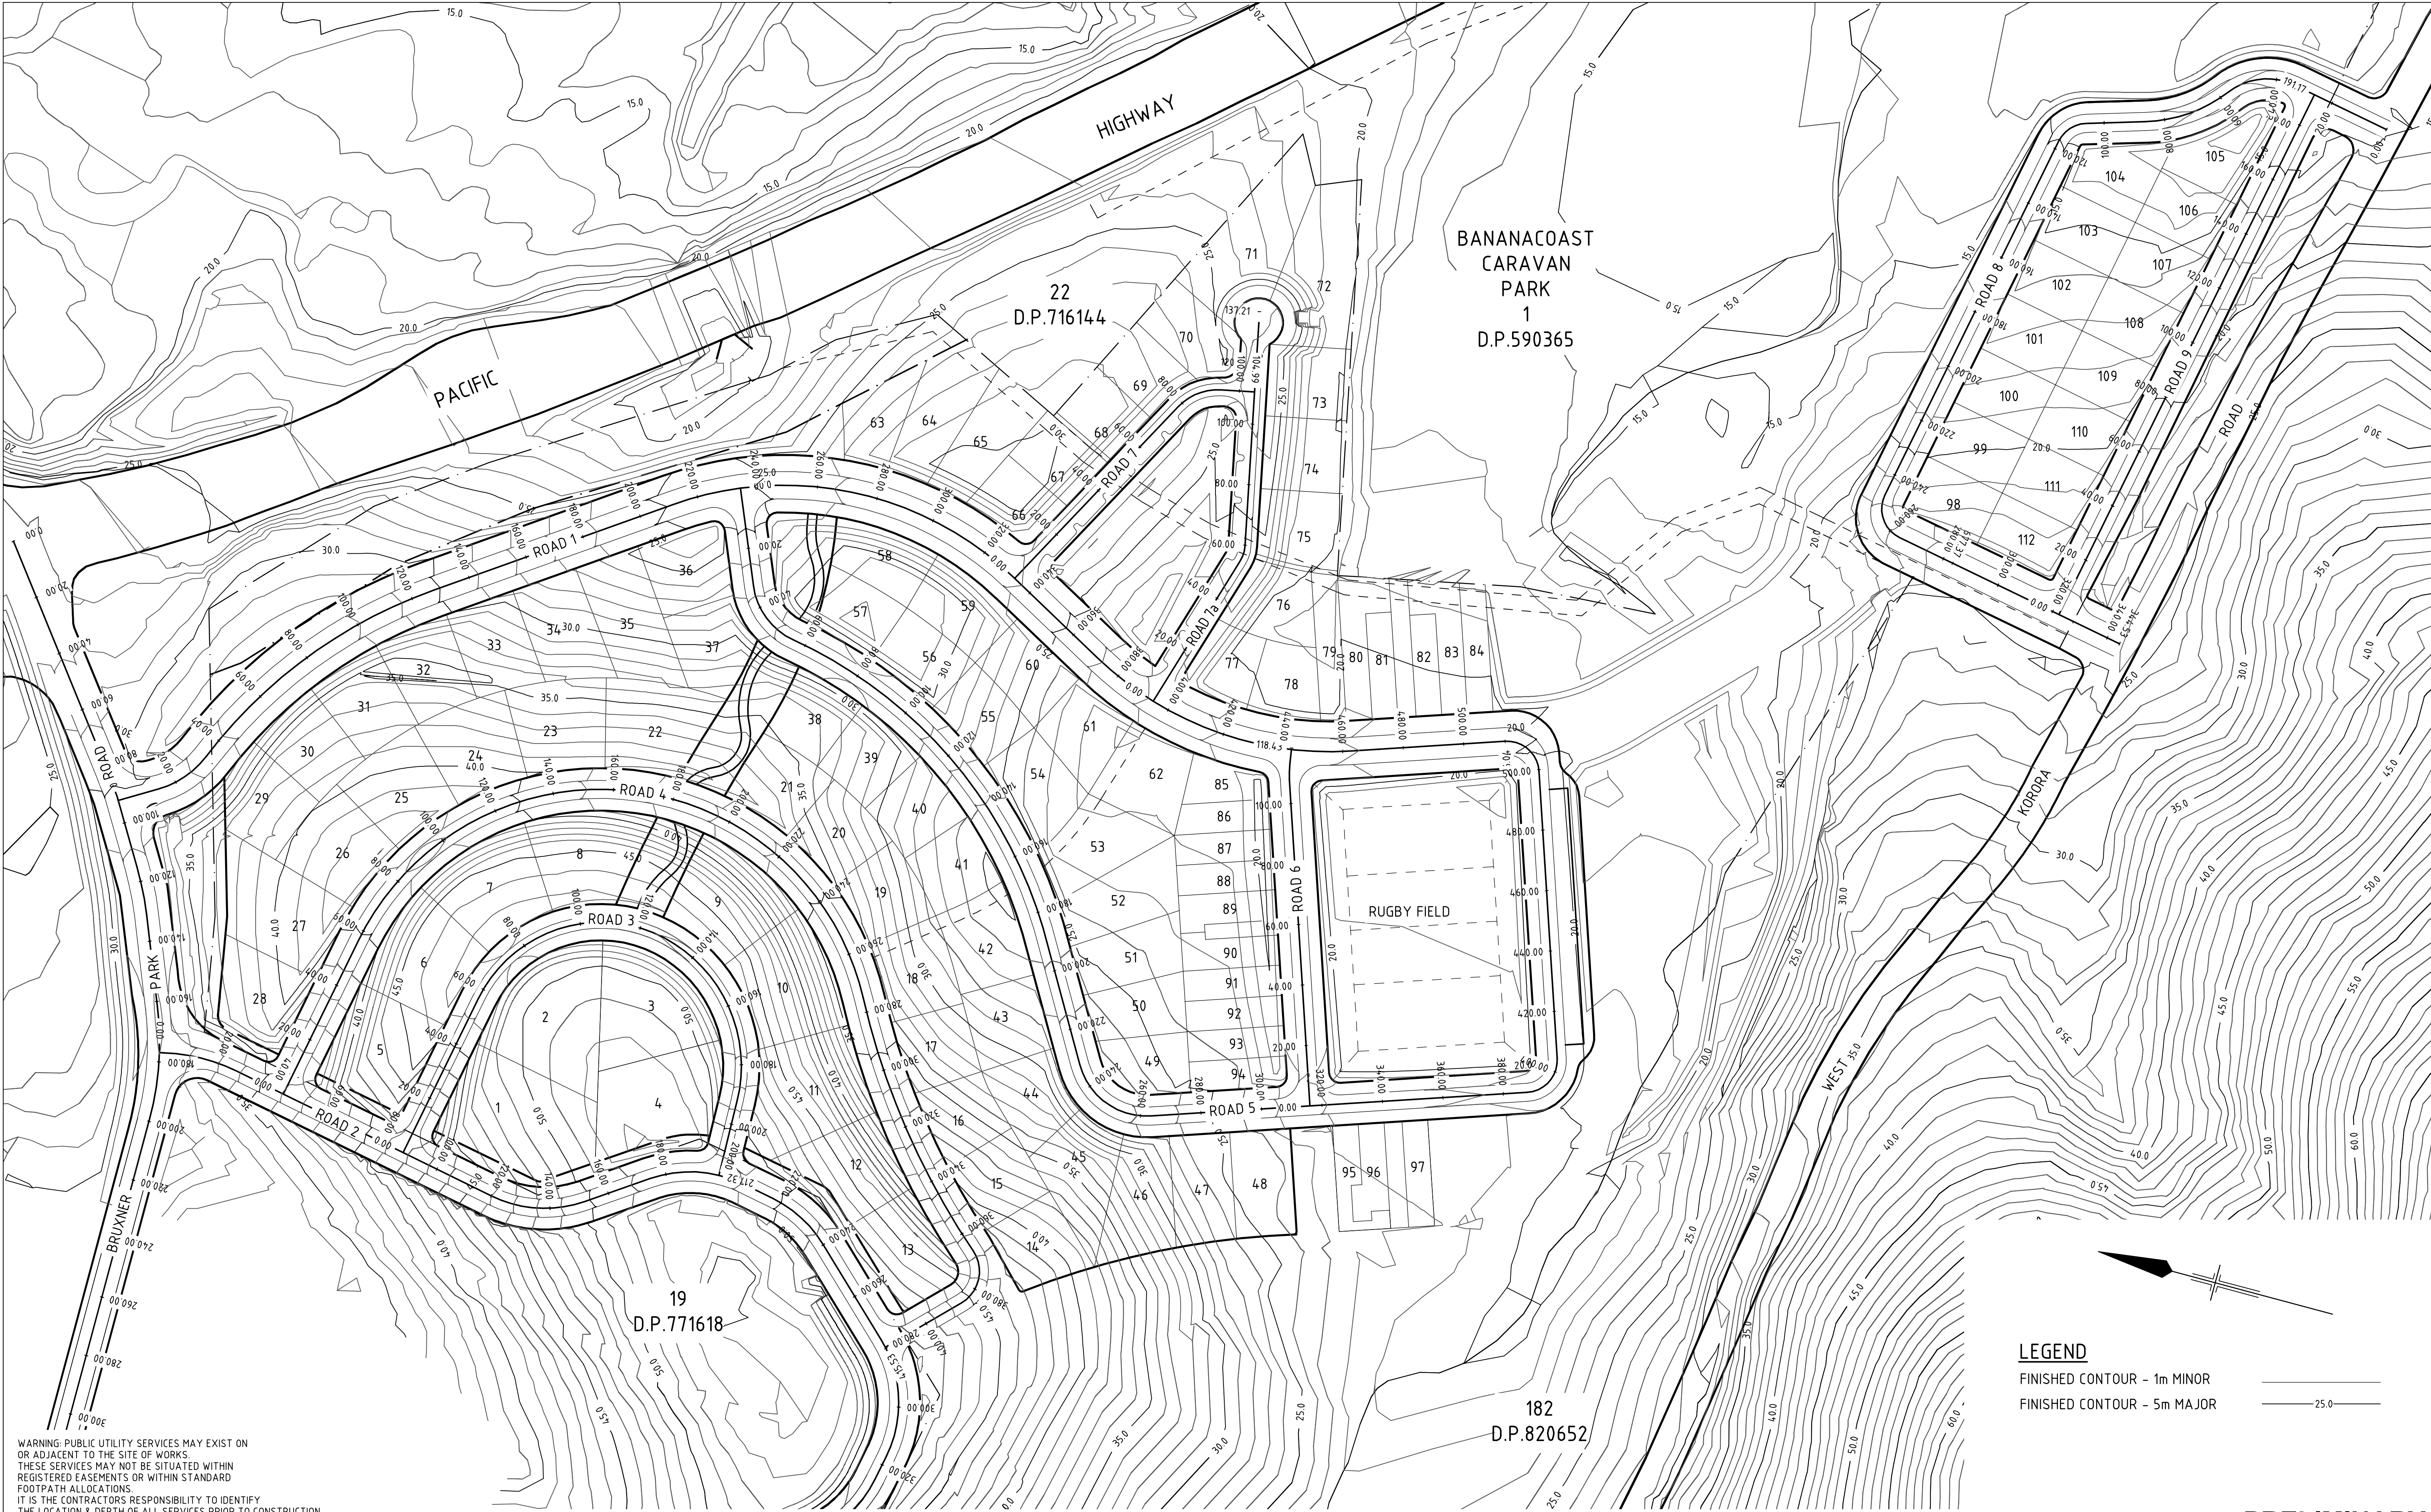


WARNING: PUBLIC UTILITY SERVICES MAY EXIST ON OR ADJACENT TO THE SITE OF WORKS. THESE SERVICES MAY NOT BE SITUATED WITHIN REGISTERED EASEMENTS OR WITHIN STANDARD FOOTPATH ALLOCATIONS. IT IS THE CONTRACTORS RESPONSIBILITY TO IDENTIFY THE LOCATION & DEPTH OF ALL SERVICES PRIOR TO CONSTRUCTION WORKS AND TO AVOID DISTURBANCE OF THESE SERVICES

LEGEND
FINISHED CONTOUR - 1m MINOR
FINISHED CONTOUR - 5m MAJOR

PRELIMINARY

D	REMOVED BRIDGE CONNECTION	JMK			24.03.10
C	REMOVED WESTERN PORTION LOTS	JMK			22.03.10
B	AMENDED LOTS AND LOT NUMBERING	WC	WC*	PP*	05.03.09
A	PRELIMINARY ISSUE	DJC	WC*	PP*	22.12.08
No	Revision	Note:	Note: * indicates signatures on original issue of drawing or last revision of drawing		
Drawn	Checked	Approved	Date		

 

**CLIENTS | PEOPLE | PERFORMANCE**


230 Harbour Drive Coffs Harbour
NSW 2450 Australia
T 61 2 6650 5600 F 61 2 6650 5601
E cfsmail@ghd.com W www.ghd.com

DO NOT SCALE

Conditions of Use.
This document may only be used by GHD's client (and any other person who GHD has agreed can use this document) for the purpose for which it was prepared and must not be used by any other person or for any other purpose.


Drawn	J.M.KAMA	Designed	J.M.KAMA
Drafting Check		Design Check	
Approved			
Date			
Scale	AS SHOWN	This Drawing must not be used for Construction unless signed as Approved	

Client	THAKRAL PTY LTD		
Project	PACIFIC BAY WESTERN LANDS		
Title	ROAD LAYOUT PLAN		
Original Size			
A1	Drawing No:	22-13298-09-C005	Rev: D

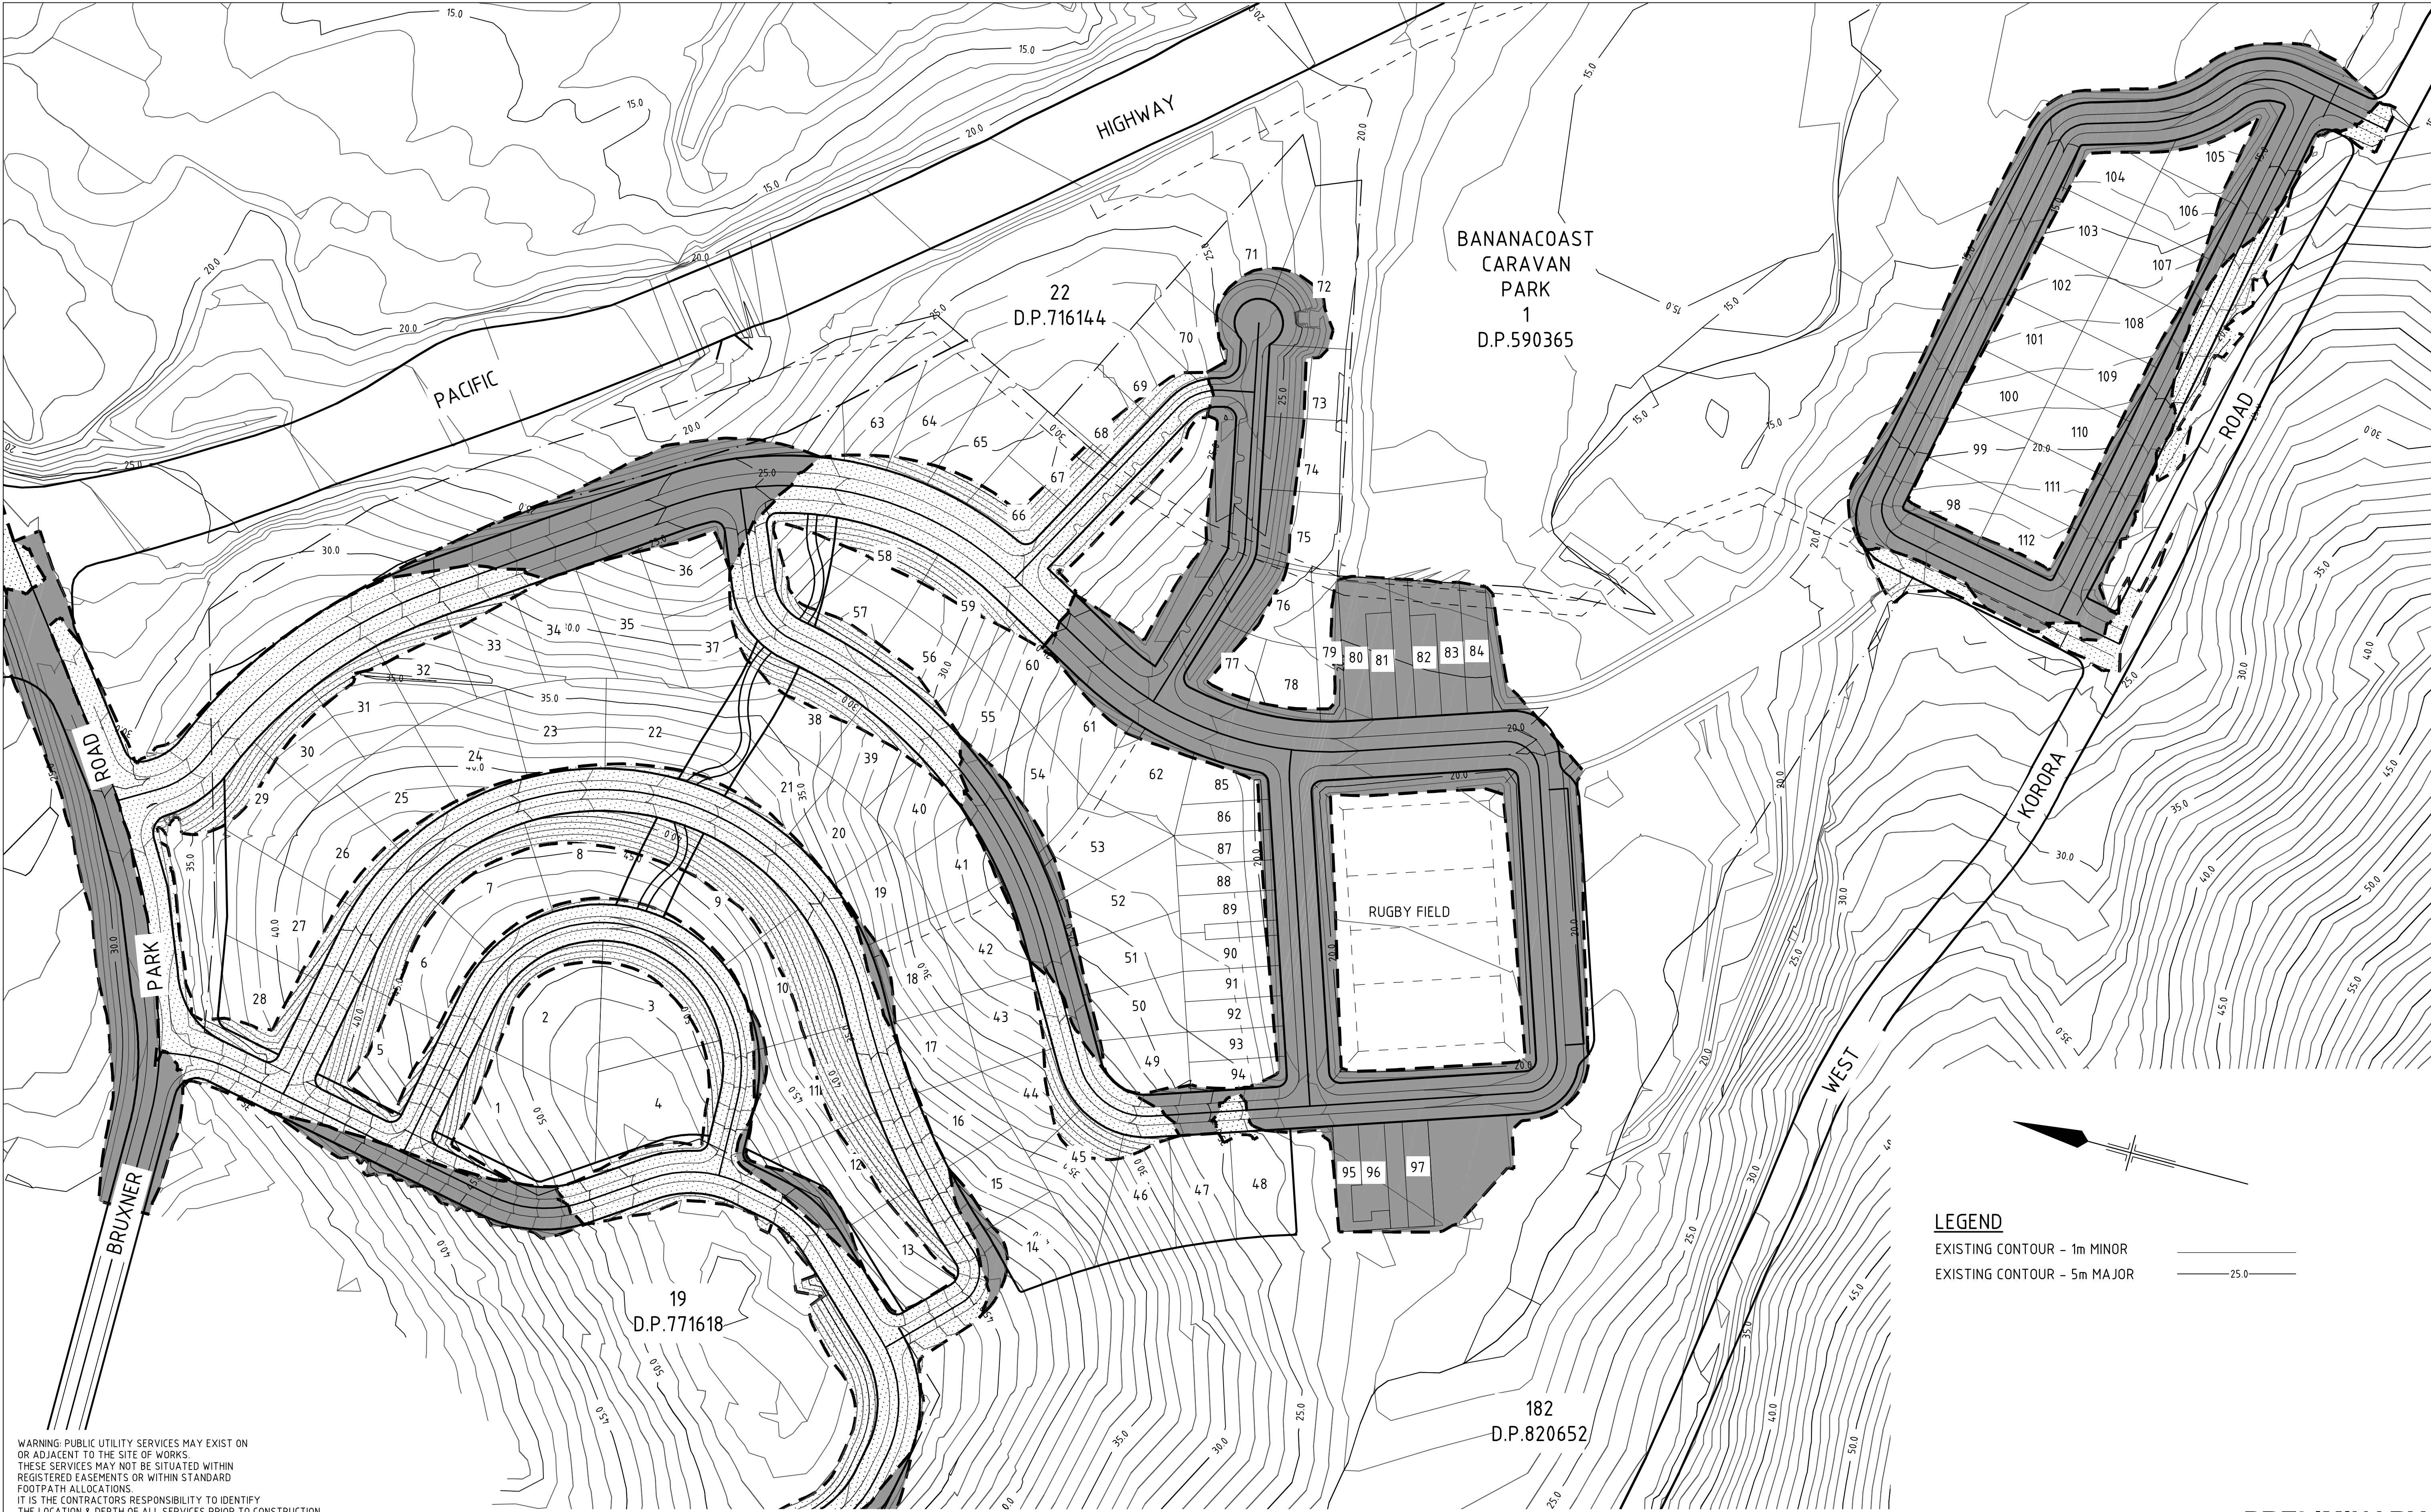

WARNING: PUBLIC UTILITY SERVICES MAY EXIST ON OR ADJACENT TO THE SITE OF WORKS. THESE SERVICES MAY NOT BE SITUATED WITHIN REGISTERED EASEMENTS OR WITHIN STANDARD FOOTPATH ALLOCATIONS. IT IS THE CONTRACTORS RESPONSIBILITY TO IDENTIFY THE LOCATION & DEPTH OF ALL SERVICES PRIOR TO CONSTRUCTION WORKS AND TO AVOID DISTURBANCE OF THESE SERVICES

D	REMOVED BRIDGE CONNECTION	JMK			24.03.10
C	REMOVED WESTERN PORTION LOTS	JMK			22.03.10
B	AMENDED LOTS AND LOT NUMBERING	WC	WC*	PP*	05.03.09
A	PRELIMINARY ISSUE	DJC	WC*	PP*	22.12.08
No	Revision	Note:	* Indicates signatures on original issue of drawing or last revision of drawing		
Drawn	Checked	Approved	Date		

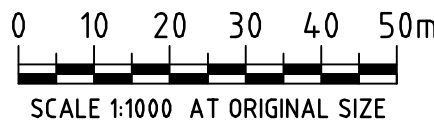

CLIENTS | PEOPLE | PERFORMANCE

230 Harbour Drive Coffs Harbour
NSW 2450 Australia
T 61 2 6650 5600 F 61 2 6650 5601
E cfsmail@ghd.com W www.ghd.com

DO NOT SCALE

Conditions of Use.
This document may only be used by GHD's client (and any other person who GHD has agreed can use this document) for the purpose for which it was prepared and must not be used by any other person or for any other purpose.

Drawn	J.M.KAMA	Designed	J.M.KAMA
Drafting Check		Design Check	
Approved			
Date			
Scale	AS SHOWN	This Drawing must not be used for Construction unless signed as Approved	

LEGEND


EXISTING CONTOUR - 1m MINOR
EXISTING CONTOUR - 5m MAJOR

PRELIMINARY

Client **THAKRAL PTY LTD**
Project **PACIFIC BAY WESTERN LANDS**
Title **EARTHWORKS PLAN
FINISHED CONTOURS**

Original Size **A1** Drawing No: **22-13298-09-C010**


Rev: D

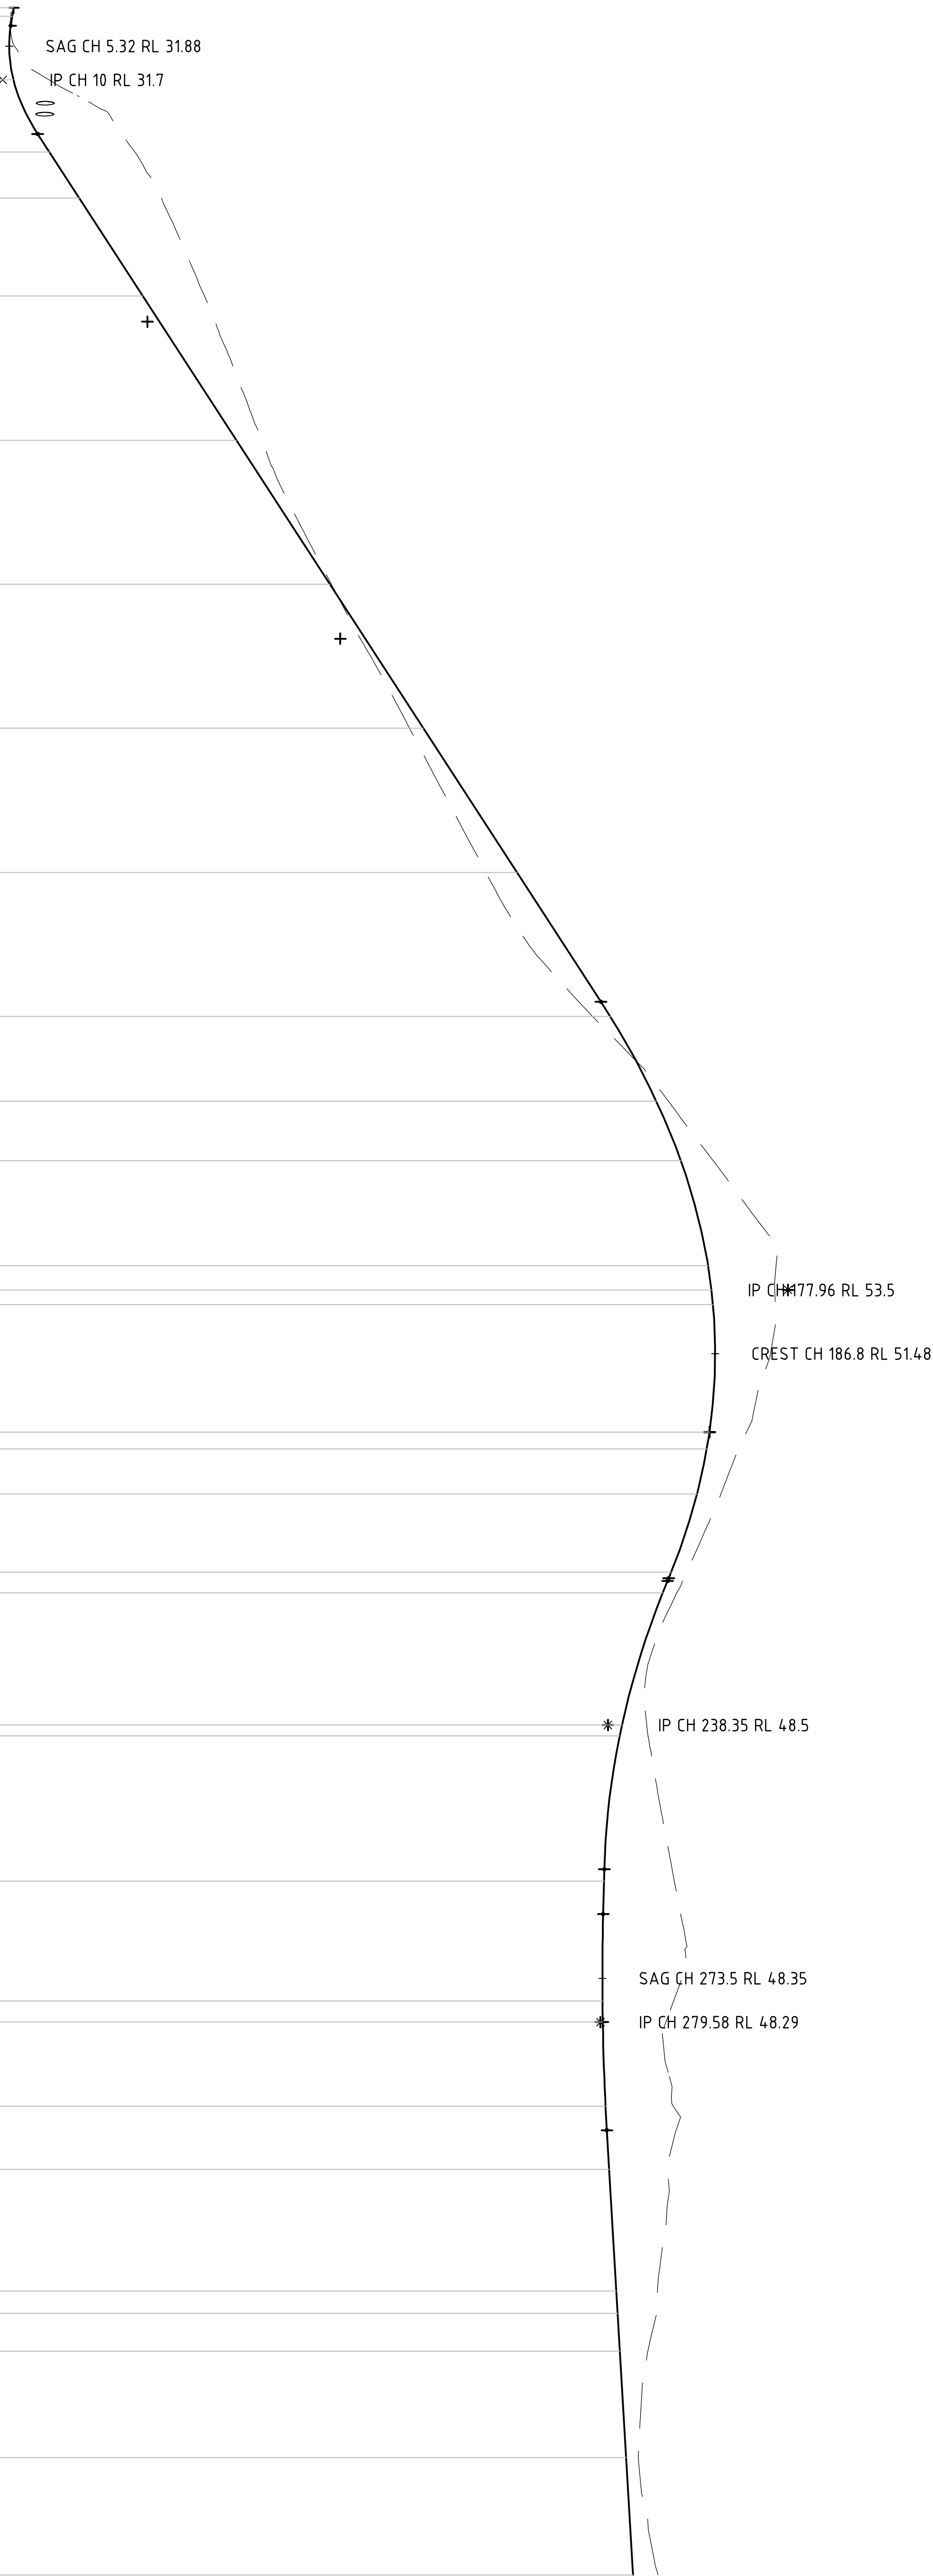

DATUM RL 25.00		L=12.5m K=0.8m G=-3%		L=120.46m G=-12.98%		L=31.68m R=40.00m		L=22.83m		L=23.07m R=40.00m		L=8.6m R=40.00m		L=10.83m		L=22.73m R=40.00m		L=36.8m		L=6.23m K=0.75 L=30m		L=89.5m												
VERTICAL ALIGNMENT		L=1.6m L=25.26m R=60.00m		L=93.66m		L=31.68m R=40.00m		L=22.83m		L=23.07m R=40.00m		L=8.6m R=40.00m		L=10.83m		L=22.73m R=40.00m		L=36.8m		L=6.23m K=0.75 L=30m		L=89.5m												
HORIZONTAL ALIGNMENT		L=1.6m L=25.26m R=60.00m		L=93.66m		L=31.68m R=40.00m		L=22.83m		L=23.07m R=40.00m		L=8.6m R=40.00m		L=10.83m		L=22.73m R=40.00m		L=36.8m		L=6.23m K=0.75 L=30m		L=89.5m												
LEVEL DIFFERENCE CUT - / FILL +		0.00	0.04	-0.99	-2.38	-2.28	-1.71	-0.71	-0.04	0.39	0.87	0.49	-0.33	-0.90	-1.88	-1.75	-1.73	-1.02	-0.88	-0.66	-0.41	-0.39	-0.67	-0.78	-1.95	-1.98	-1.75	-1.88	-1.63	-1.14	-1.07	-0.77	-0.33	-0.69
DESIGN SURFACE LEVEL		32.000	31.965	32.000	32.998	33.832	35.594	38.190	40.785	43.381	45.977	48.568	49.847	50.524	51.280	51.374	51.417	51.321	51.247	50.974	50.258	50.022	48.889	48.826	48.392	48.349	48.357	48.435	48.535	48.734	48.771	48.833	49.007	49.200
EXISTING SURFACE LEVEL		32.00	31.93	32.99	35.37	36.11	37.30	38.90	40.82	42.99	45.11	48.07	50.18	51.42	53.16	53.13	53.15	52.34	52.13	51.63	50.67	50.41	49.56	49.61	50.34	50.32	50.11	50.32	50.16	49.87	49.84	49.61	49.34	49.89
CHAINAGE		0.00	1.16	10.00	20.00	26.43	40.00	60.00	80.00	100.00	120.00	140.00	151.77	160.00	174.60	177.96	180.00	197.67	200.00	206.28	217.11	220.00	238.35	239.84	260.00	276.65	279.58	291.26	300.00	316.89	320.00	325.25	340.00	356.30

LONGITUDINAL SECTION – ROAD 2
HORZ 1:500 VERT 1:100

A	PRELIMINARY ISSUE	DUC	WC	PP	22.12.08
No	Revision	Note	Note: - Indicates signatures on original issue of drawing or last revision of drawing		

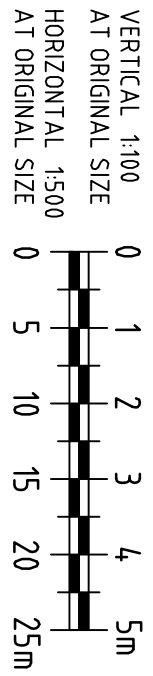

CLIENTS | PEOPLE | PERFORMANCE

230 Harbour Drive Coffs Harbour
NSW 2450 Australia
T 61 2 6650 5600 F 61 2 6650 5601
E cdmal@ghd.com W www.ghd.com

DO NOT SCALE		Drawn	J.M. KAMA	Designed	J.M. KAMA
Conditions of Use.		Drafting		Design	
This document may only be used by		Check		Check	
GHD's client (and any other person who		Approved			
GHD has approved) and must not be used by any other		Date			
person or for any other purpose.		Scale	AS SHOWN	This drawing must not be signed as Approved	

Client
Project
Title


THAKRAL PTY LTD
PACIFIC BAY WESTERN LANDS
ROAD 2 LONGITUDINAL SECTION
SHEET 1 OF 2

Original Size
A1

Drawing No: 22-13298-09-C043

Rev: A

PRELIMINARY

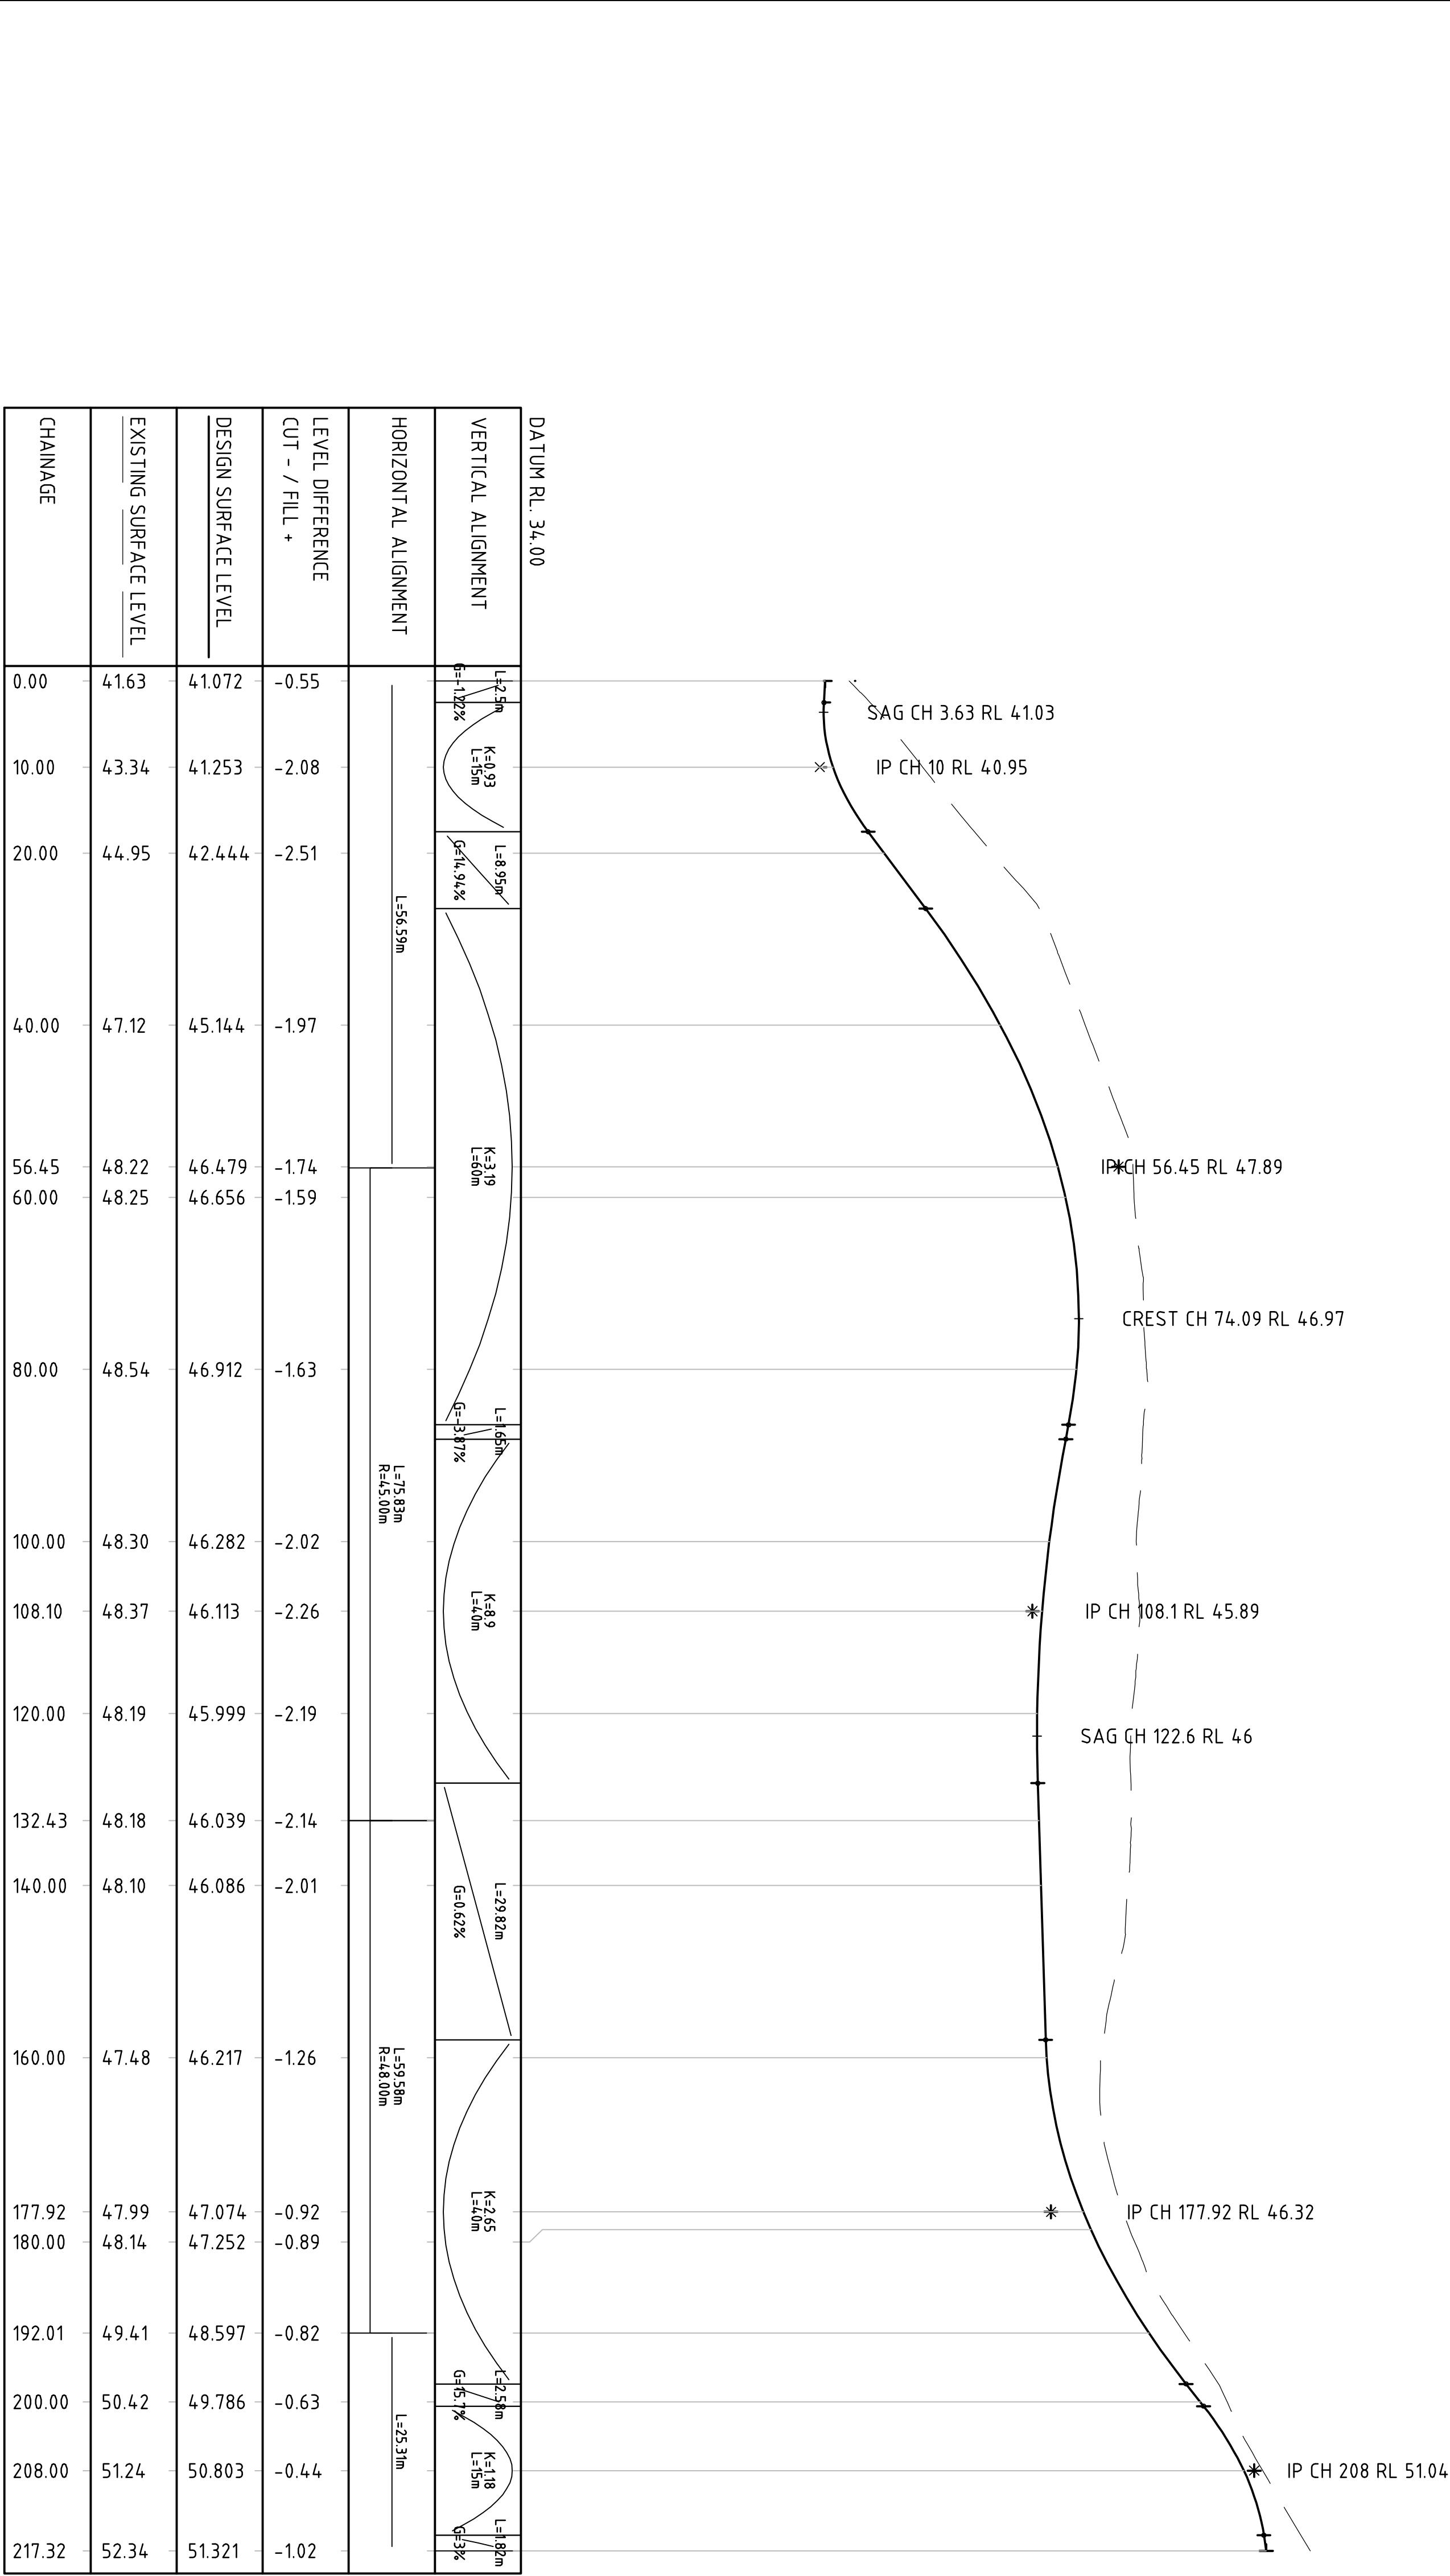

LONGITUDINAL SECTION - ROAD 3
HORZ 1:500 VERT 1:100

A	PRELIMINARY ISSUE	DUC	WC	PP	22.12.08
No	Revision	Note	Note: * indicates signatures on original issue of drawing or last revision of drawing		

VERTICAL 1:100
AT ORIGINAL SIZE

HORIZONTAL 1:500
AT ORIGINAL SIZE

012345m

0510152025m

Clients | People | Performance

230 Harbour Drive Coffs Harbour
NSW 2450 Australia
T 61 2 6650 5600 F 61 2 6650 5601
E csnail@ghd.com W www.ghd.com

DO NOT SCALE			
Conditions of Use. This document may only be used by GHD's client (and any other person who GHD's client permits) for the purpose for which it was prepared and must not be used by any other person or for any other purpose.	Drawn	J.M.KAMA	Designed J.M.KAMA
	Drafting Checked	Approved	Design Checked
	Date		
	Scale	AS SHOWN	This drawing must not be signed as Approved unless signed as Approved

Client

THAKRAL PTY LTD

Project

PACIFIC BAY WESTERN LANDS

Title

ROAD 3 LONGITUDINAL SECTION

Original Size

A1


Drawing No:

22-13298-09-C045

Rev:

A

SHEET 1 OF 1

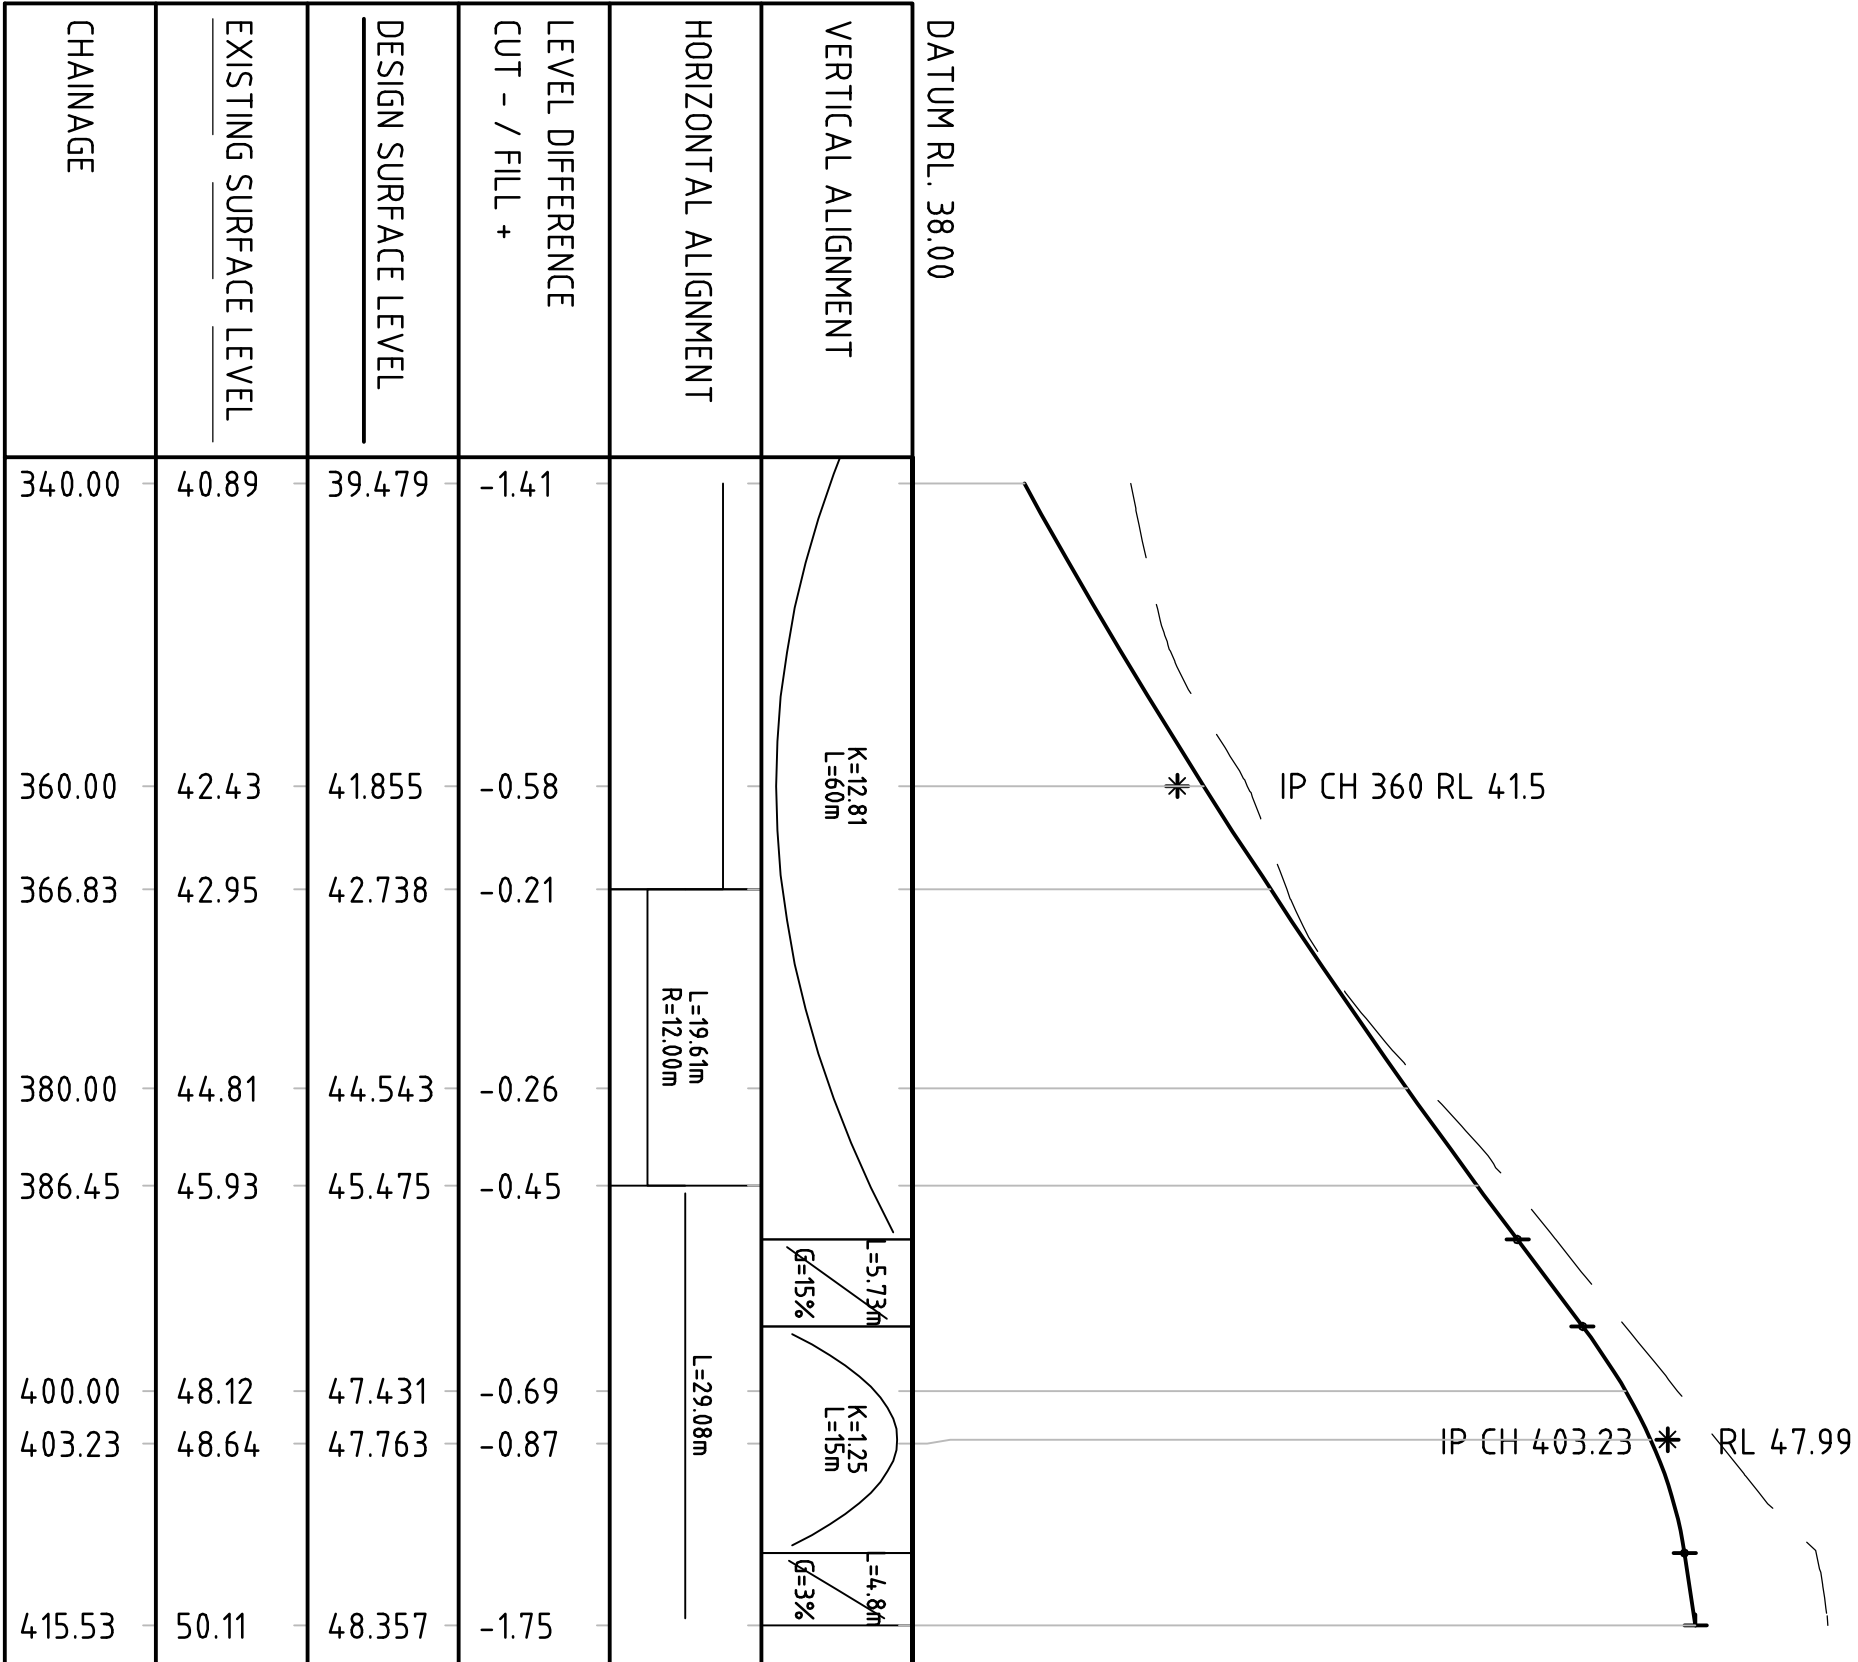

LONGITUDINAL SECTION - ROAD 4


HORZ 1:500 VERT 1:100

DATUM RL. 31.00				
VERTICAL ALIGNMENT	L=2.3m K=1% L=15m G=-2.3% L=19.38m G=19.38% L=56.44m K=5.12 L=80m L=133.12m G=-4.7%			
HORIZONTAL ALIGNMENT	L=109.44m R=89.00m			
LEVEL DIFFERENCE CUT - / FILL +				
DESIGN SURFACE LEVEL				
EXISTING SURFACE LEVEL				
CHAINAGE				
0.00	37.60	35.721	-1.88	
10.00	39.22	35.678	-3.54	
20.00	40.60	36.460	-4.14	
40.00	42.58	38.512	-4.06	
56.44	43.51	39.861	-3.65	
60.00	43.59	40.088	-3.50	
76.88	43.95	40.843	-3.11	
80.00	43.92	40.925	-3.00	
100.00	43.30	41.025	-2.28	
120.00	42.22	40.395	-1.83	
140.00	41.36	39.501	-1.86	
160.00	41.23	38.608	-2.62	
165.88	41.28	38.346	-2.93	
180.00	41.15	37.715	-3.44	
200.00	40.17	36.822	-3.35	
220.00	38.45	35.929	-2.52	
240.00	36.90	35.036	-1.86	
260.00				

LONGITUDINAL SECTION - ROAD 4

HORZ 1:500 VERT 1:100

A	PRELIMINARY ISSUE	DUC	WC	PP	22.12.08
No	Revision	Note	Note: * indicates signatures on original issue of drawing or last revision of drawing		
		Drawn	Checked	Approved	Date

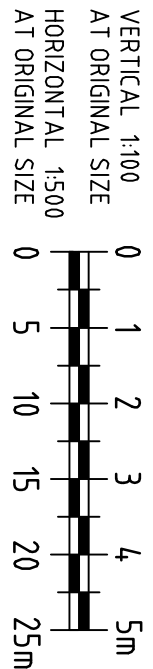

CLIENTS | PEOPLE | PERFORMANCE

DO NOT SCALE

Drawn J.M.KAMA

Drafting Check

Designed J.M.KAMA

Design Check

Conditions of Use.
This document may only be used by GHD's client (and any other person who GHD's client permits) for the purpose for which it was prepared and must not be used by any other person or for any other purpose.

Approved
Date

Client
Project








THAKRAL PTY LTD
PACIFIC BAY WESTERN LANDS
ROAD 4 LONGITUDINAL SECTION
SHEET 1 OF 1


Original Size
Drawing No:

A1
22-13298-09-C046


Rev:

A

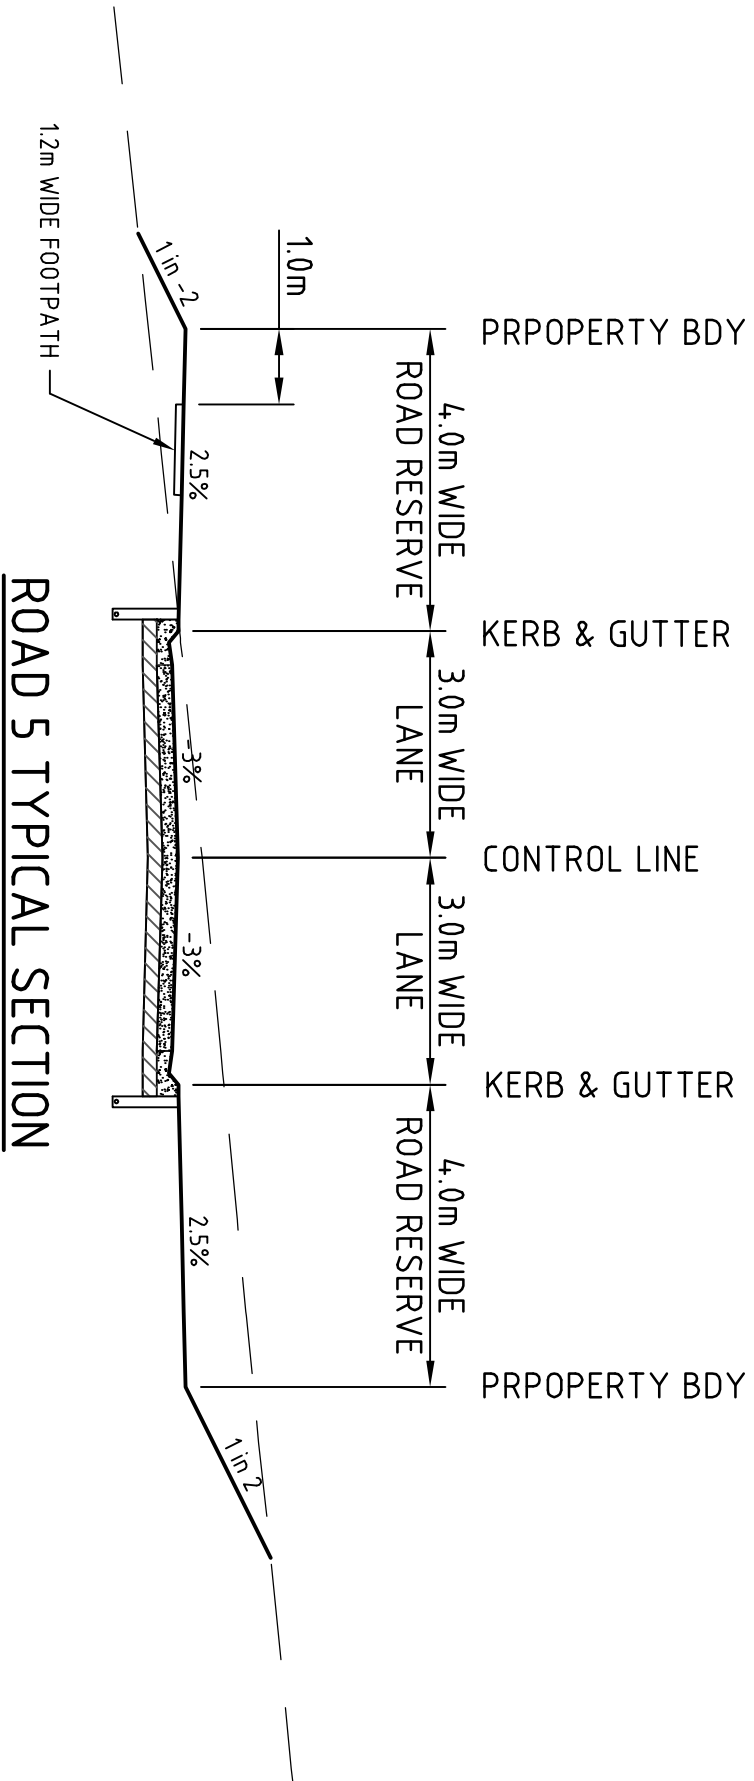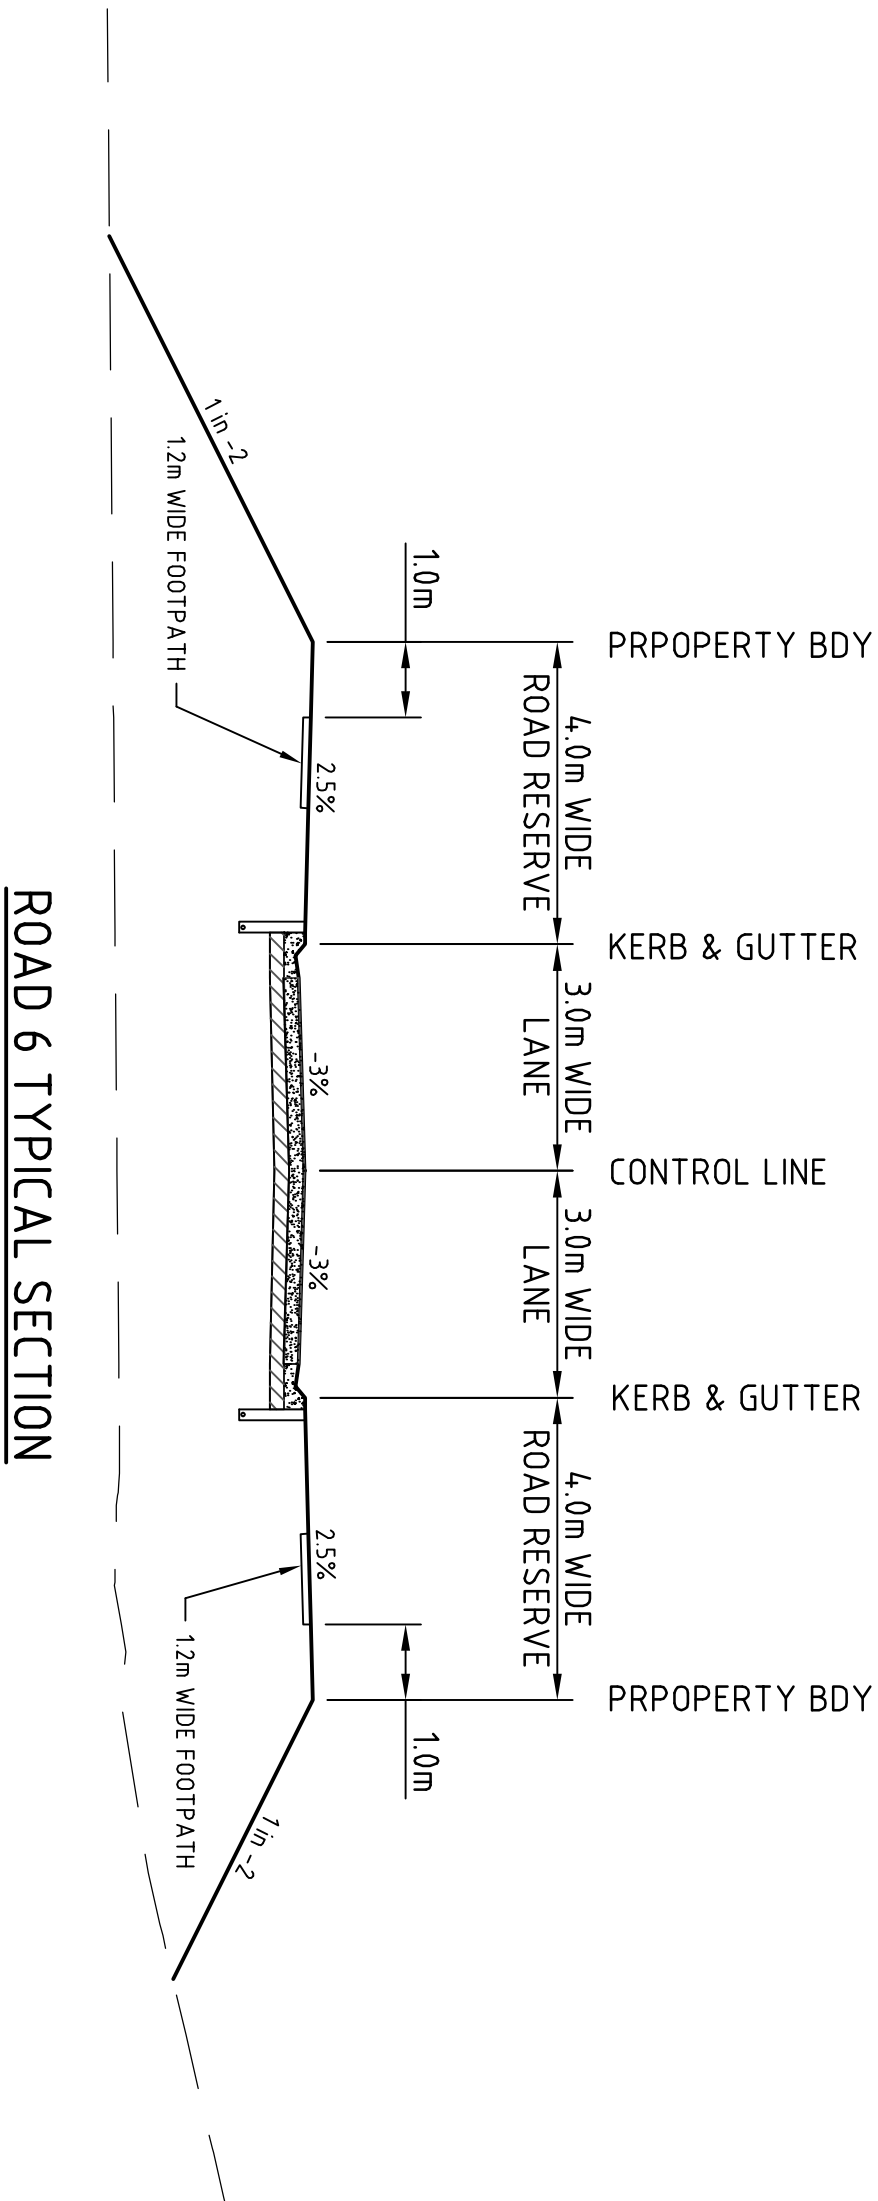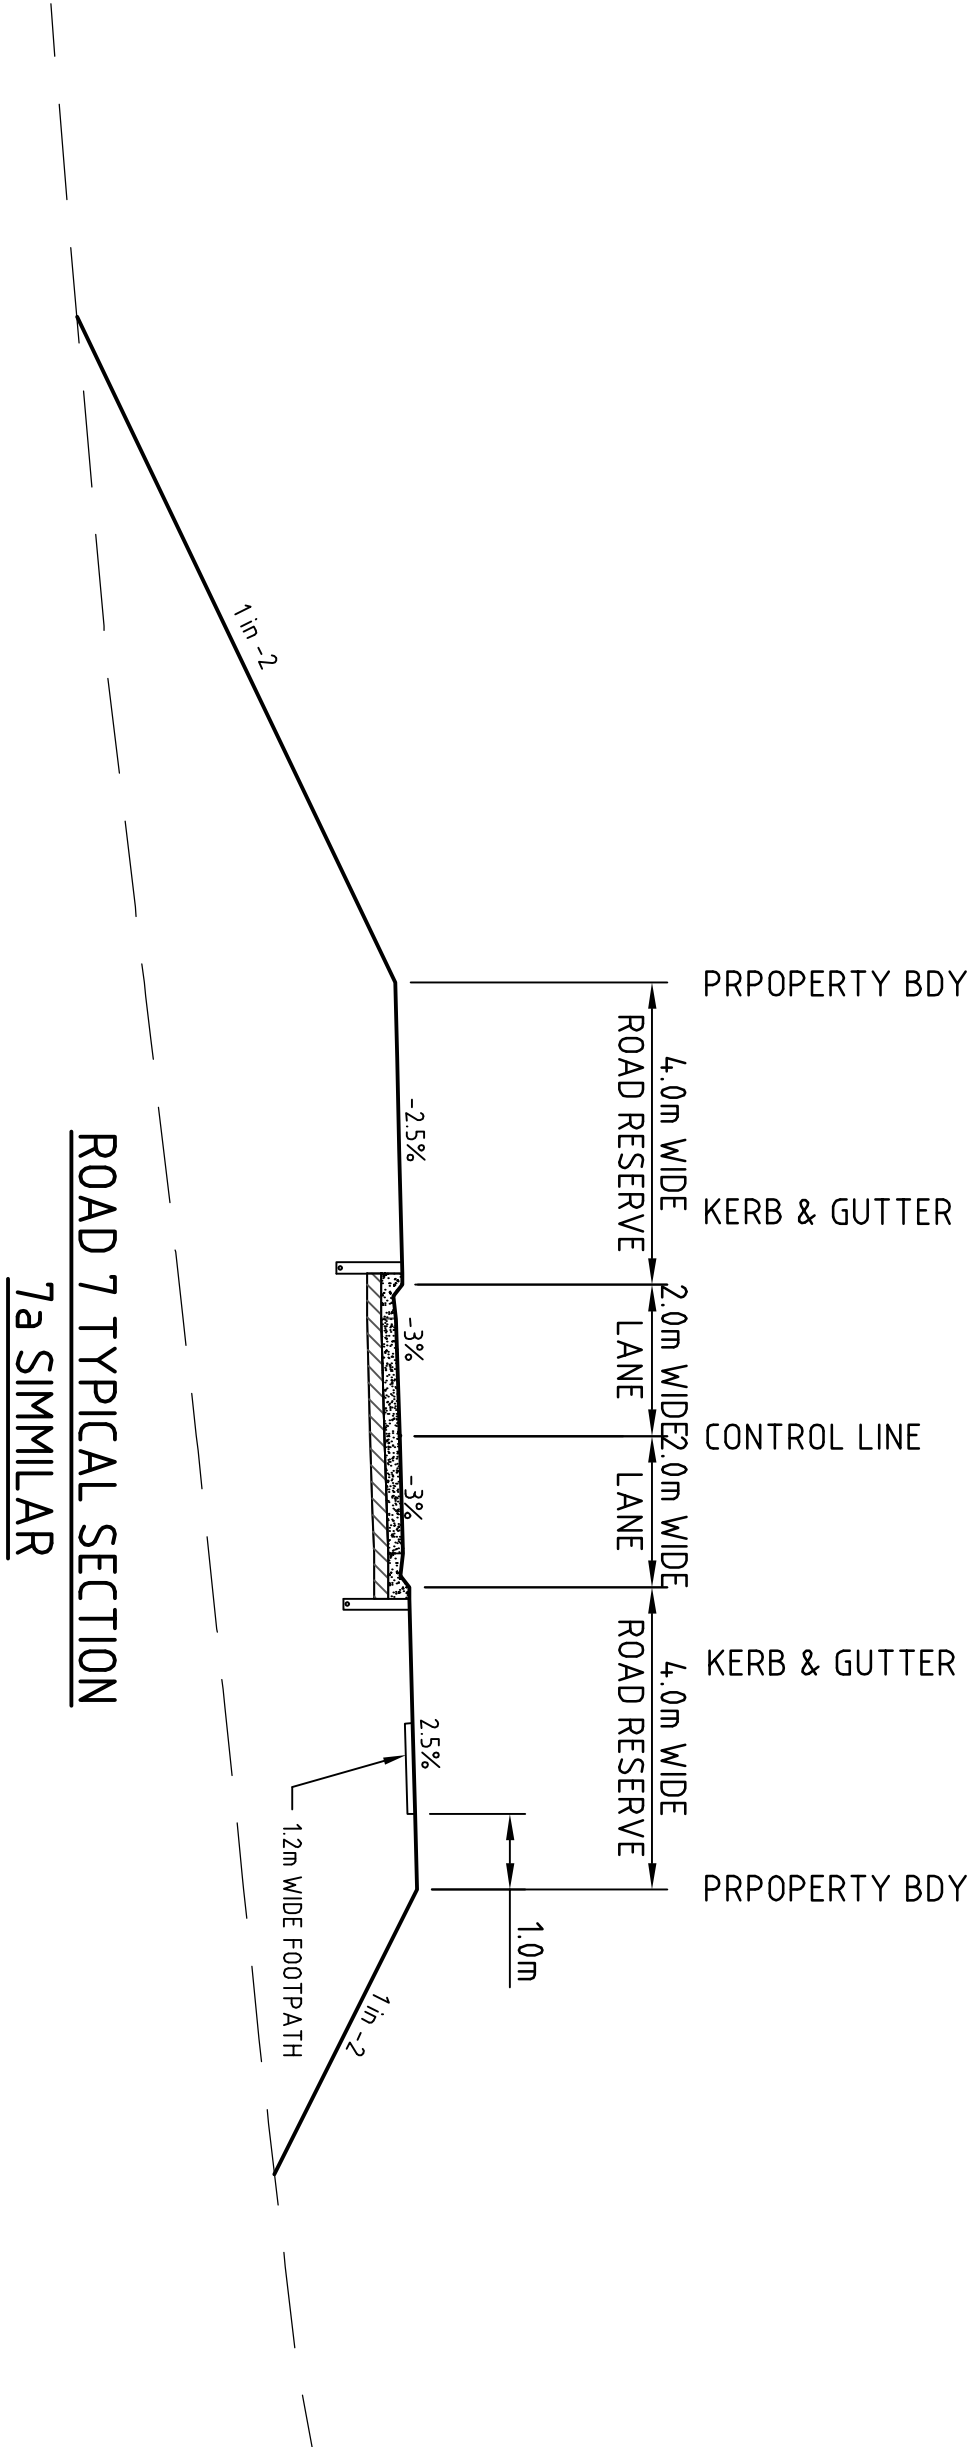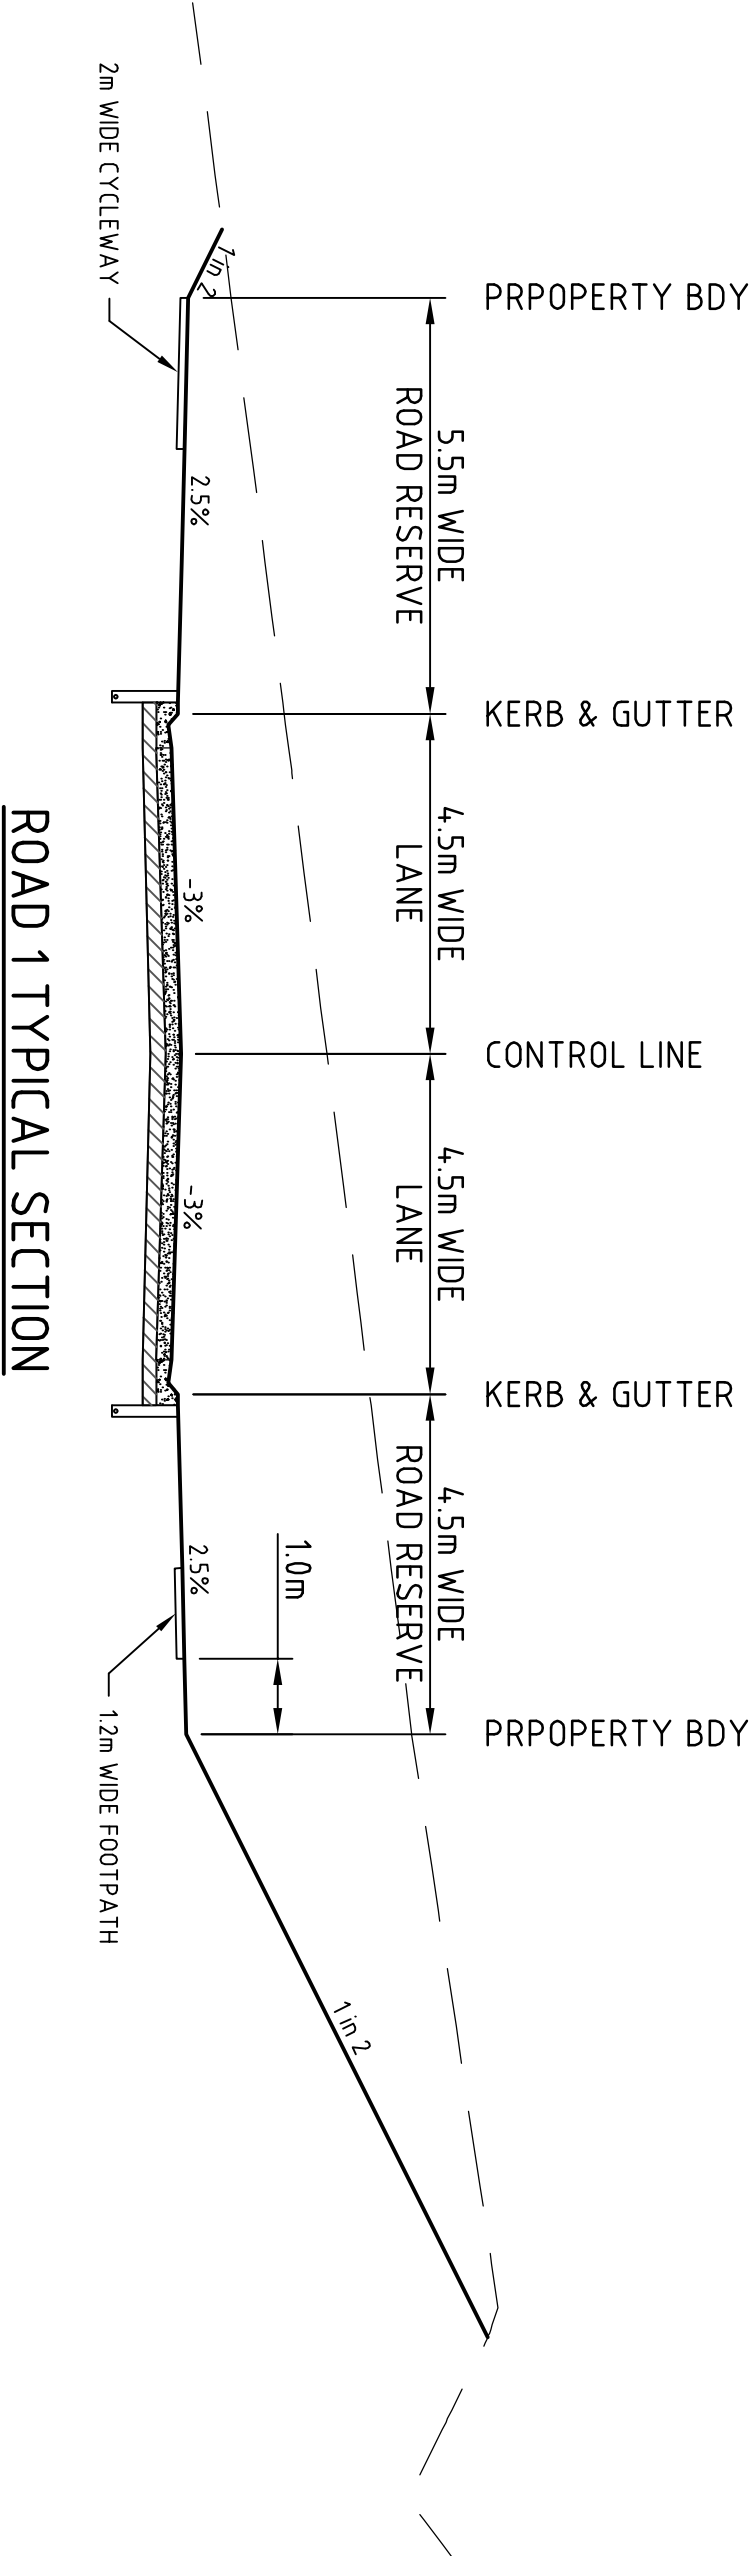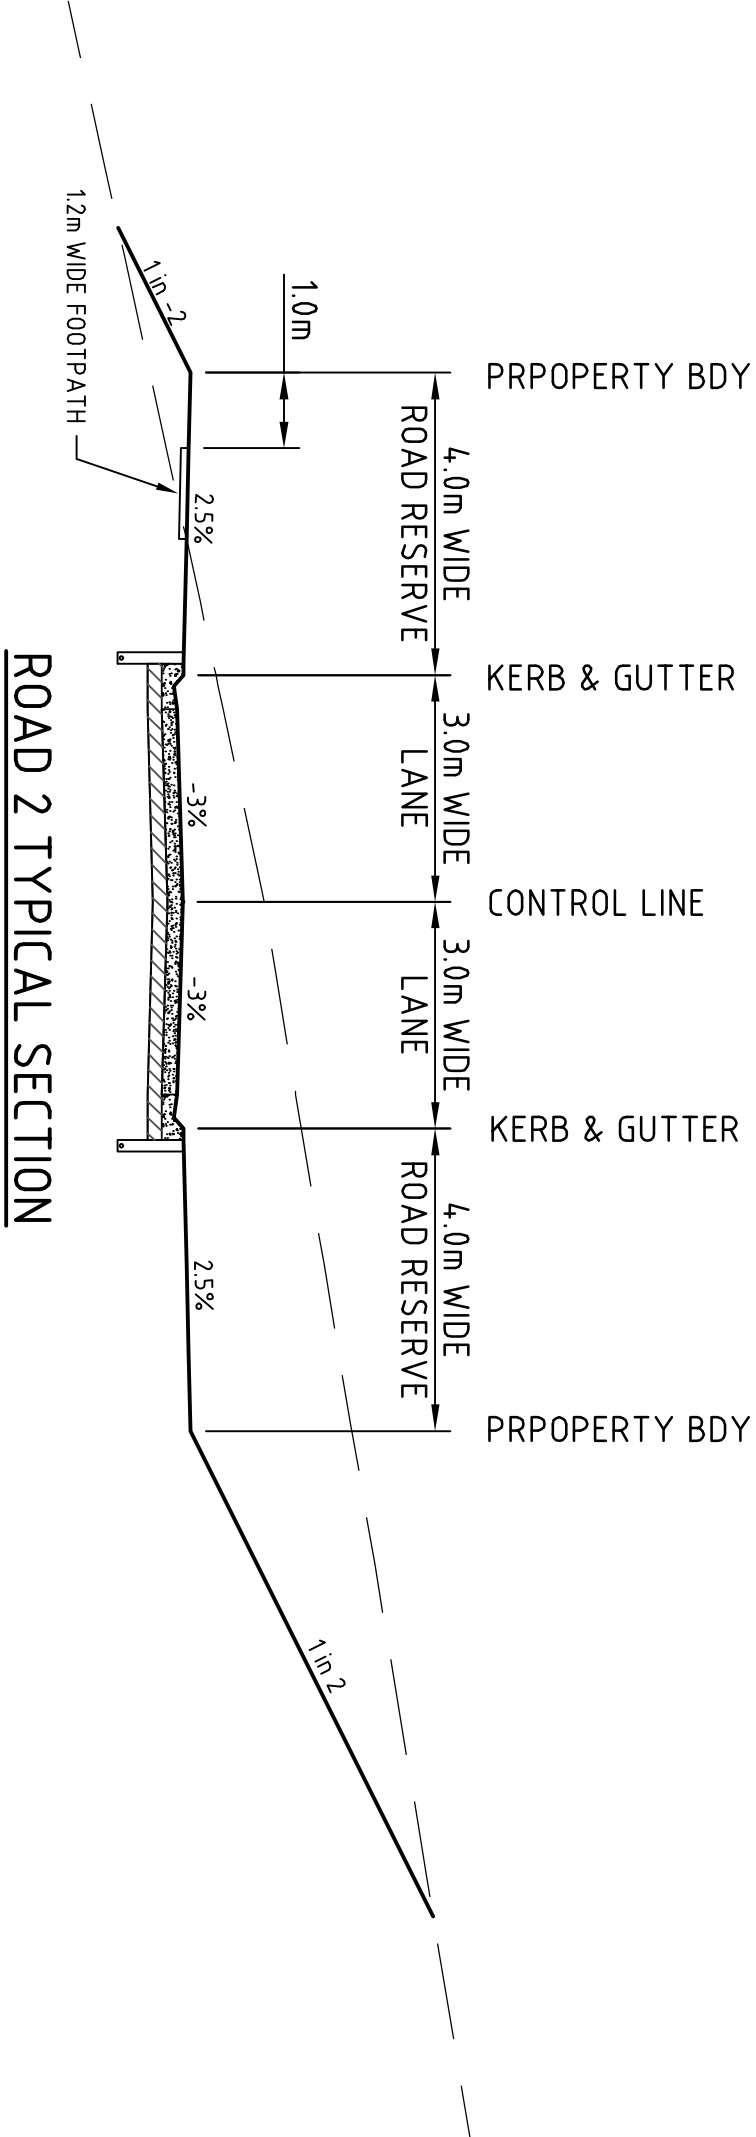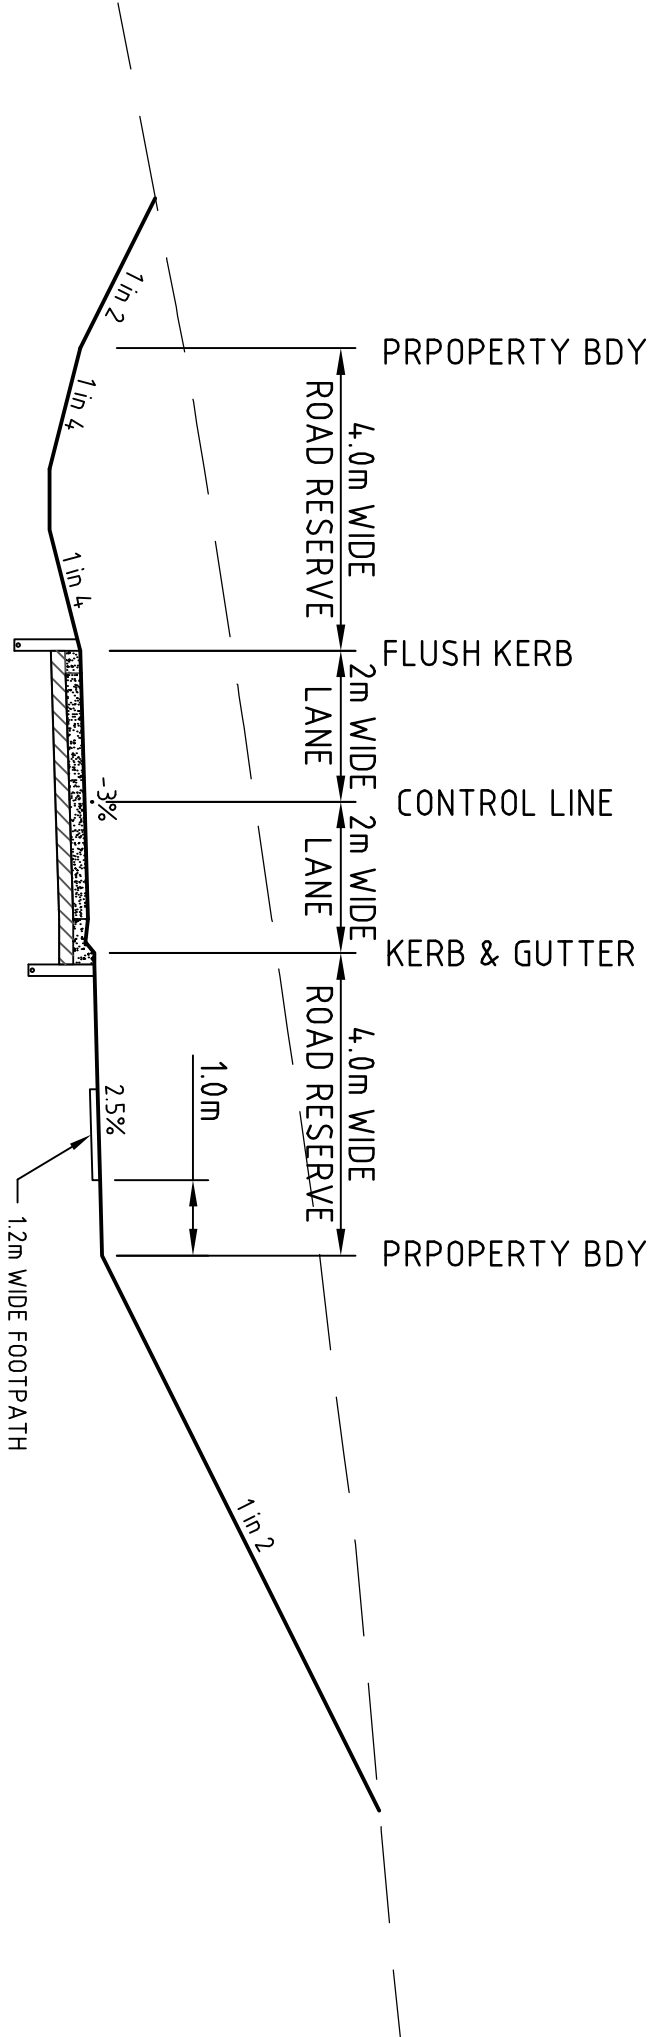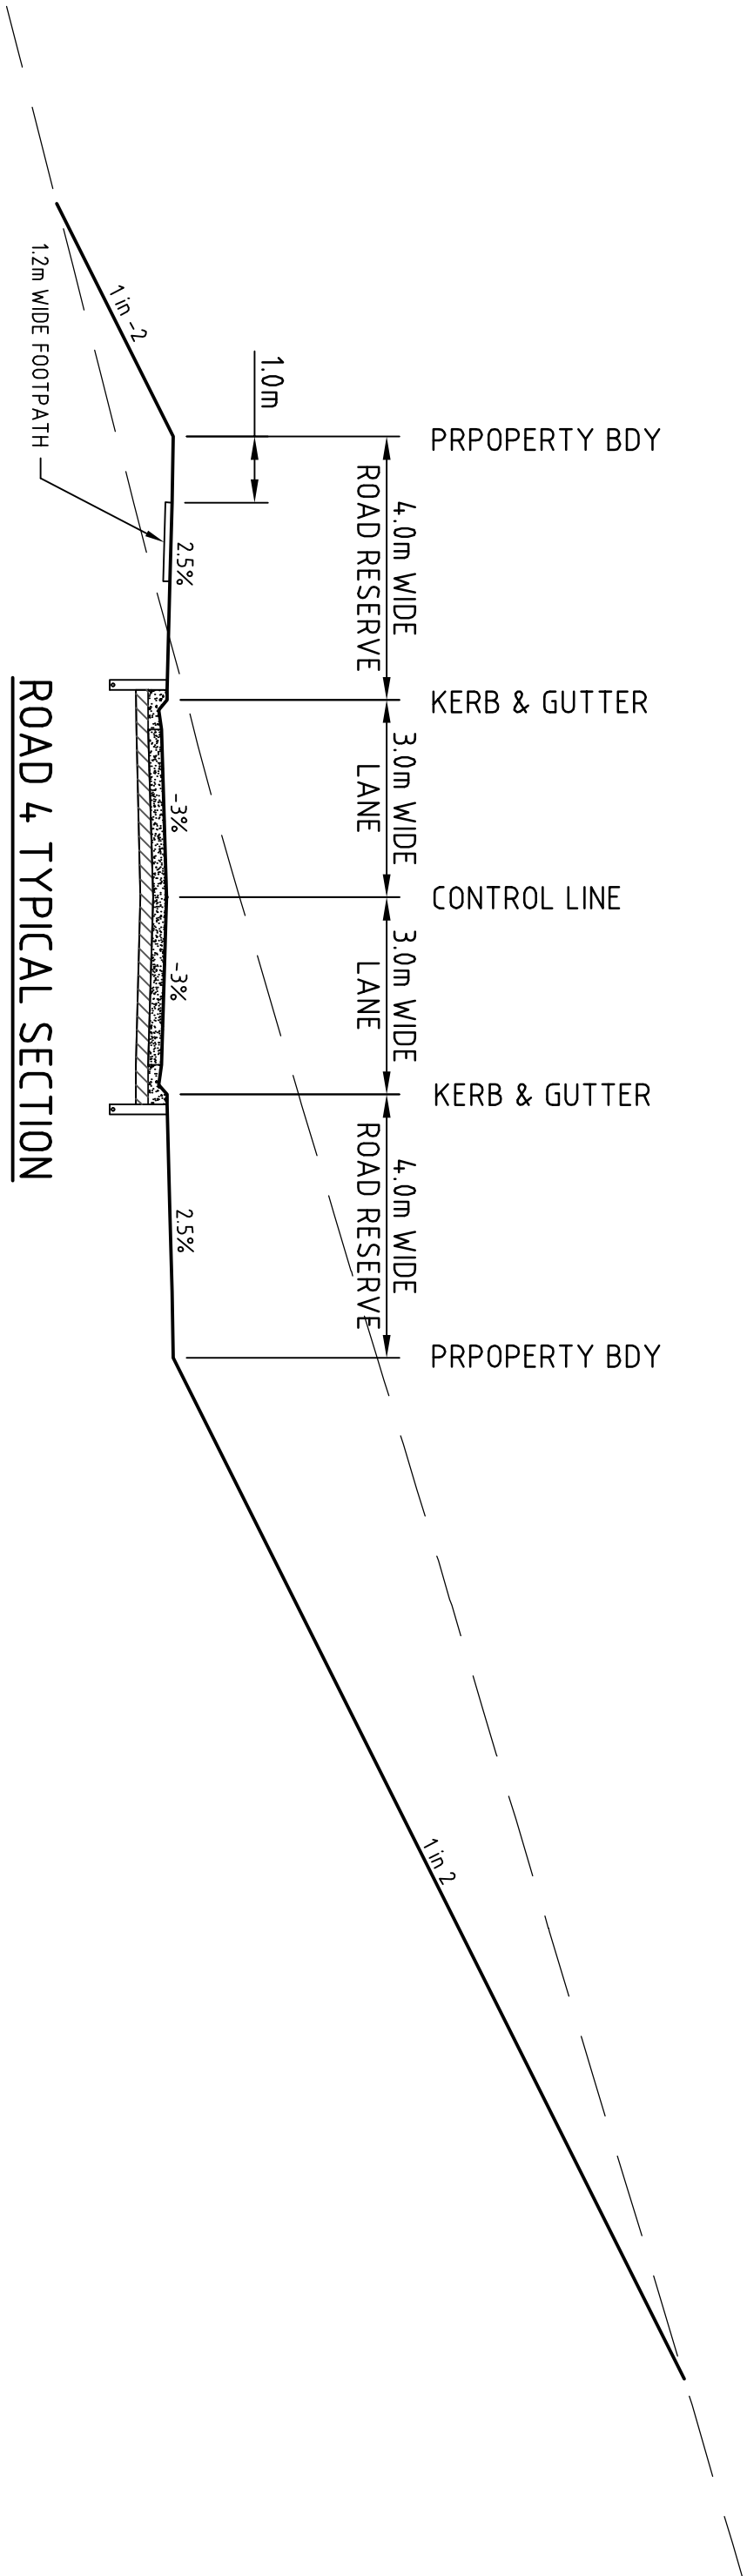


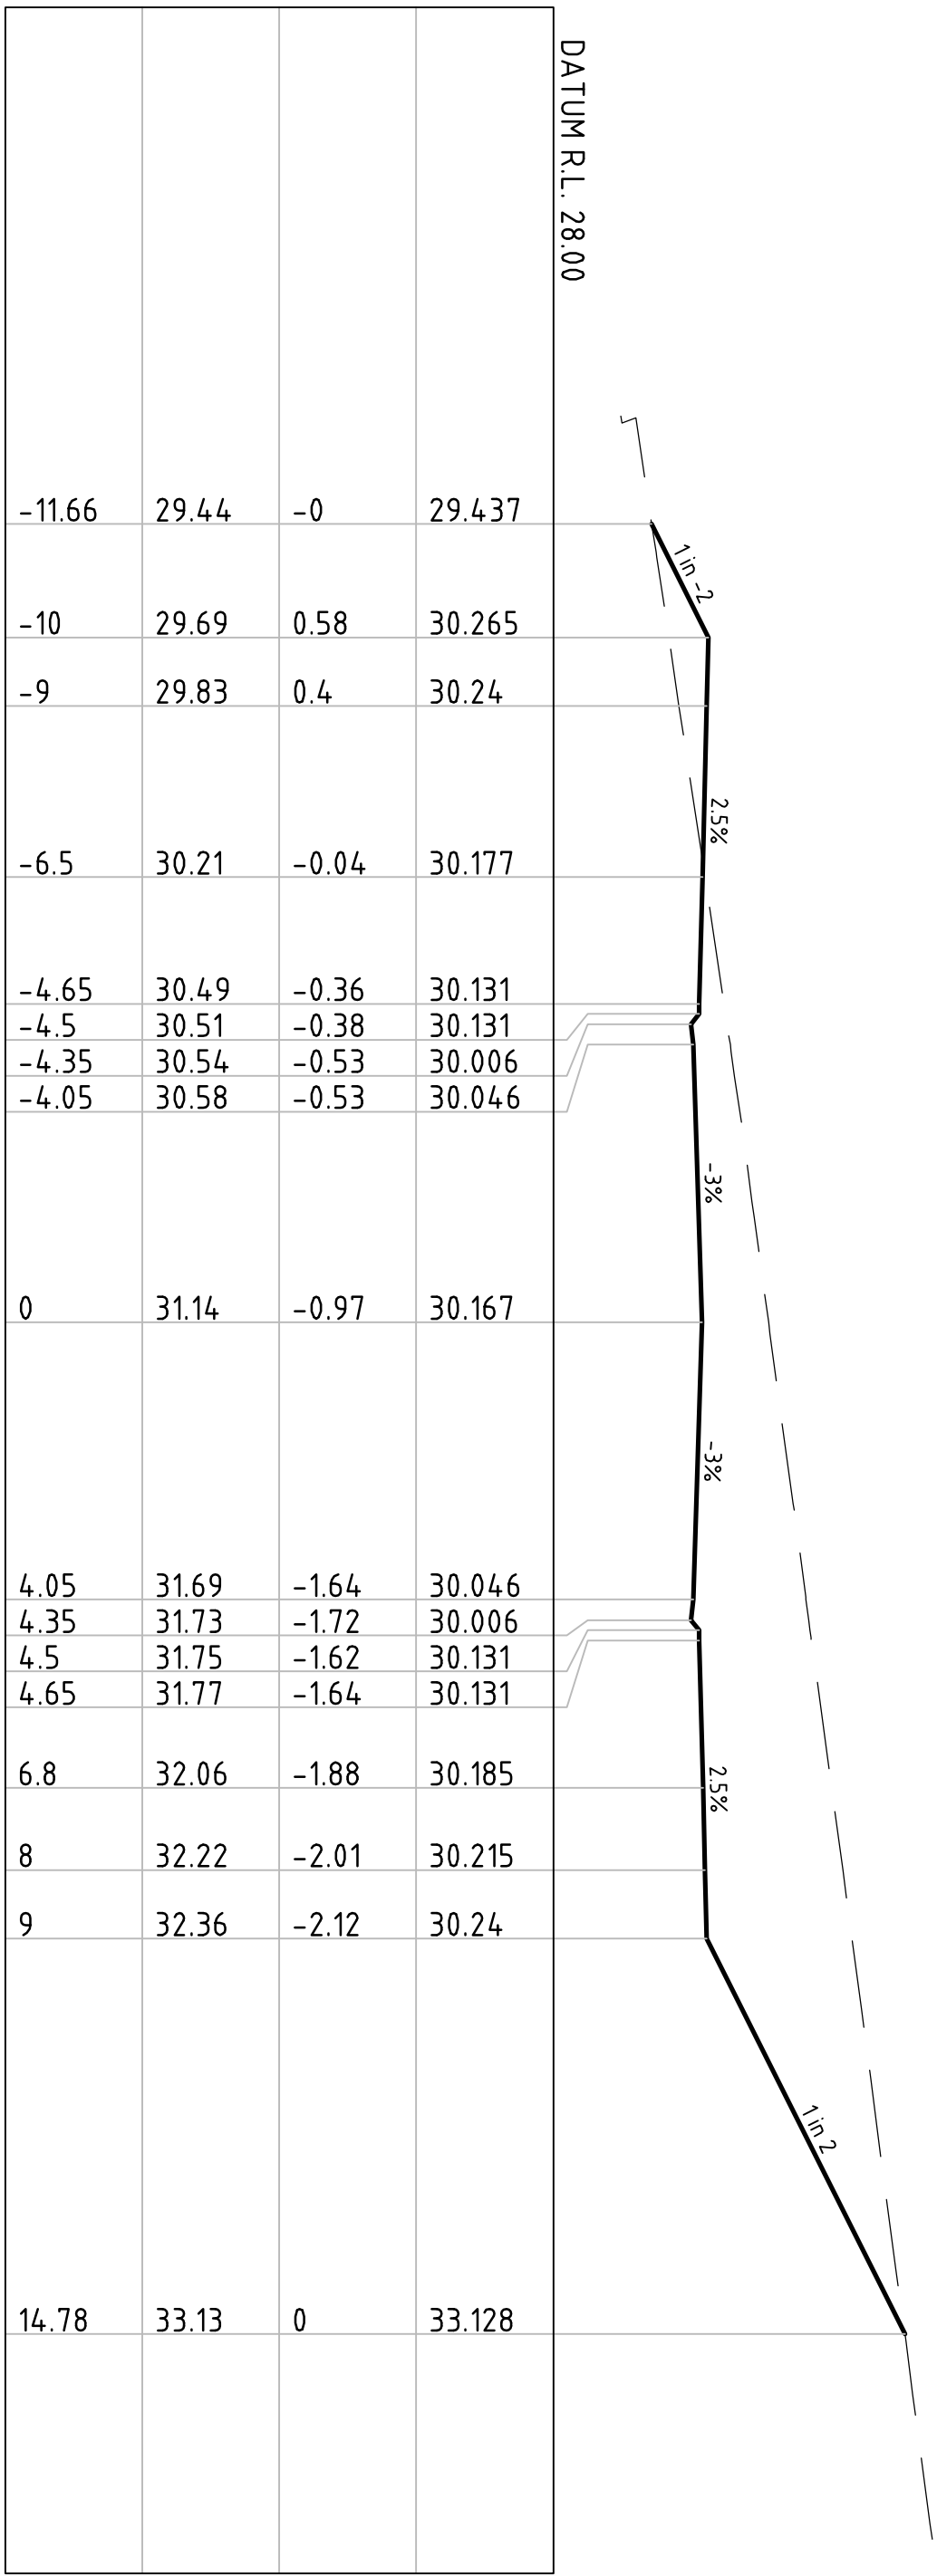


CH 128

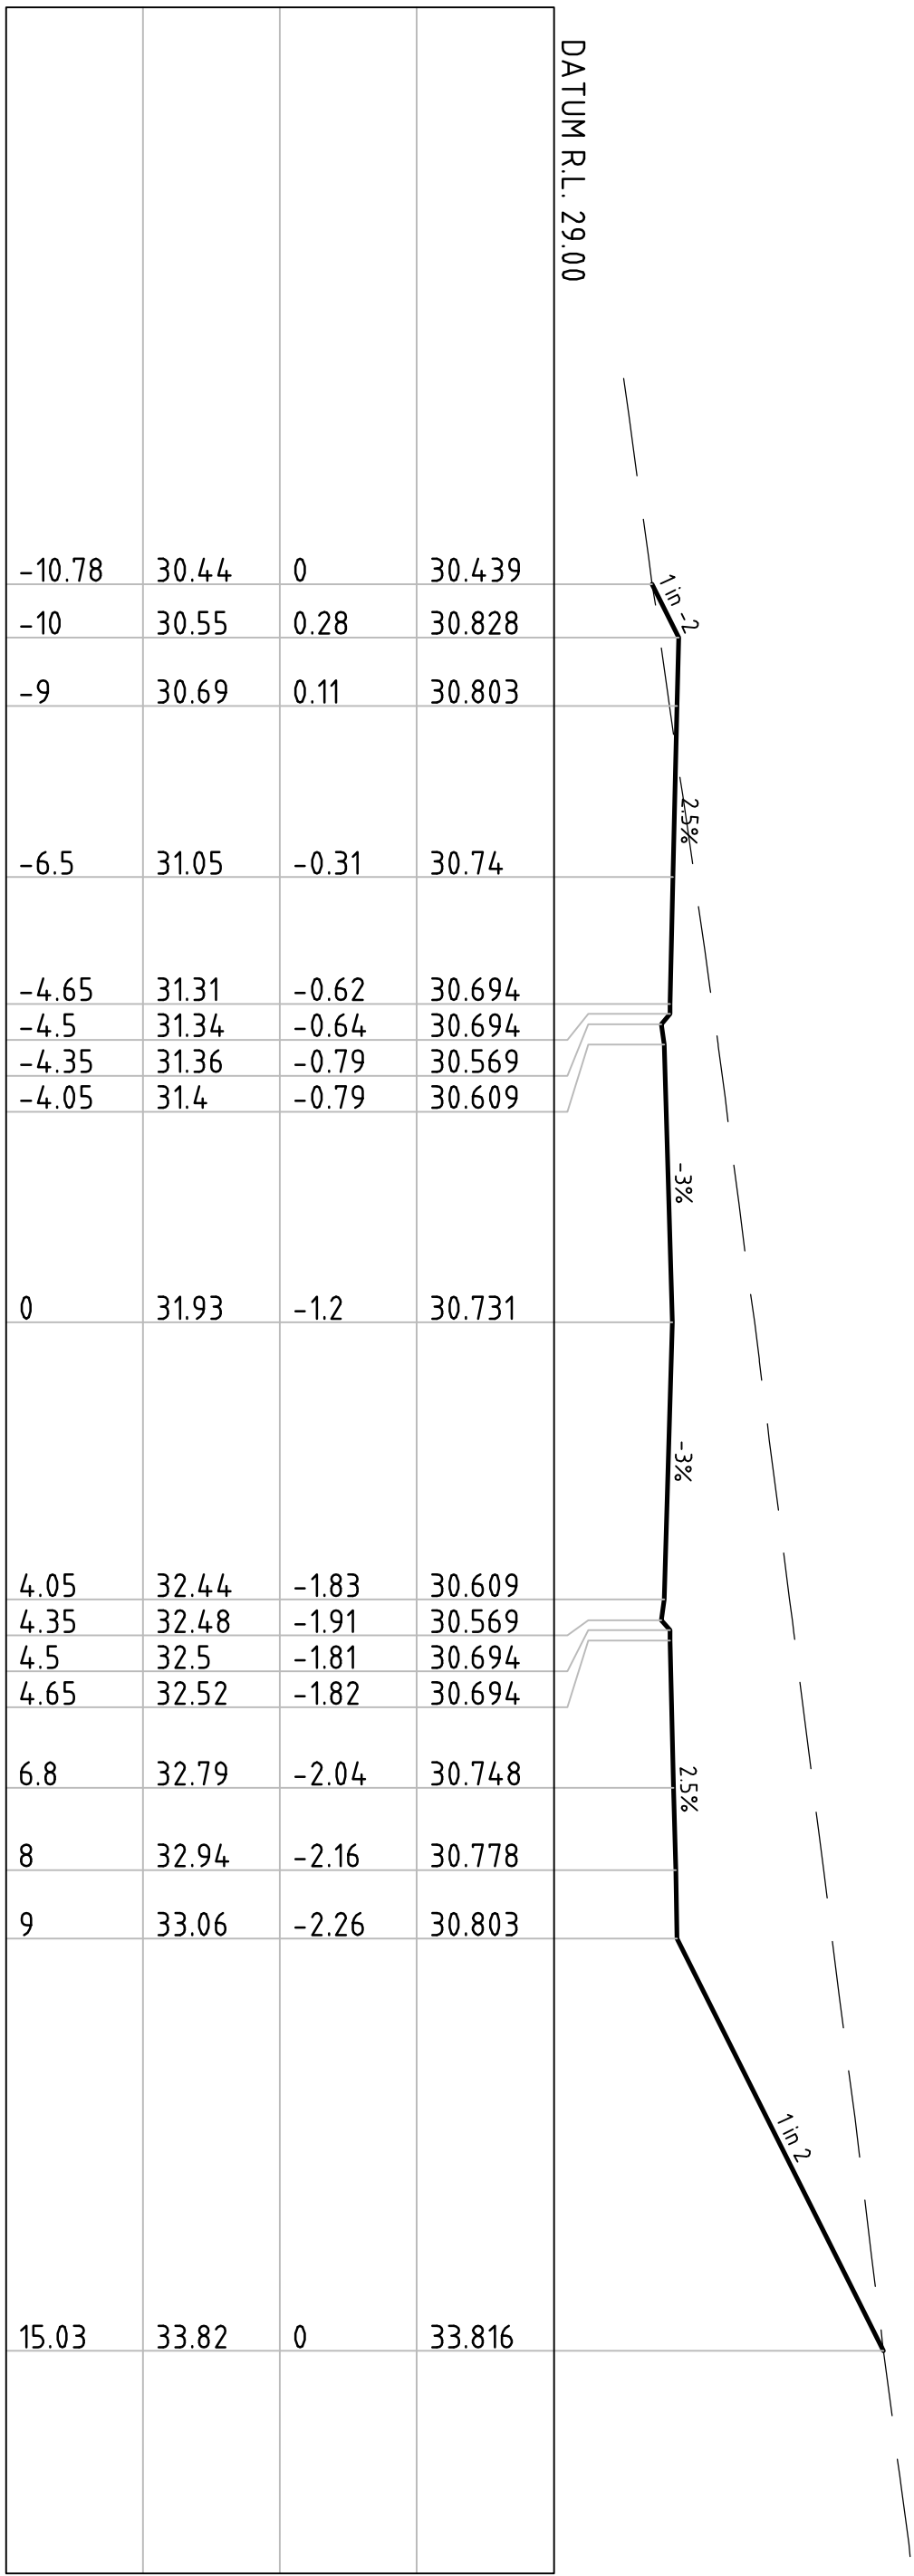


CH 120

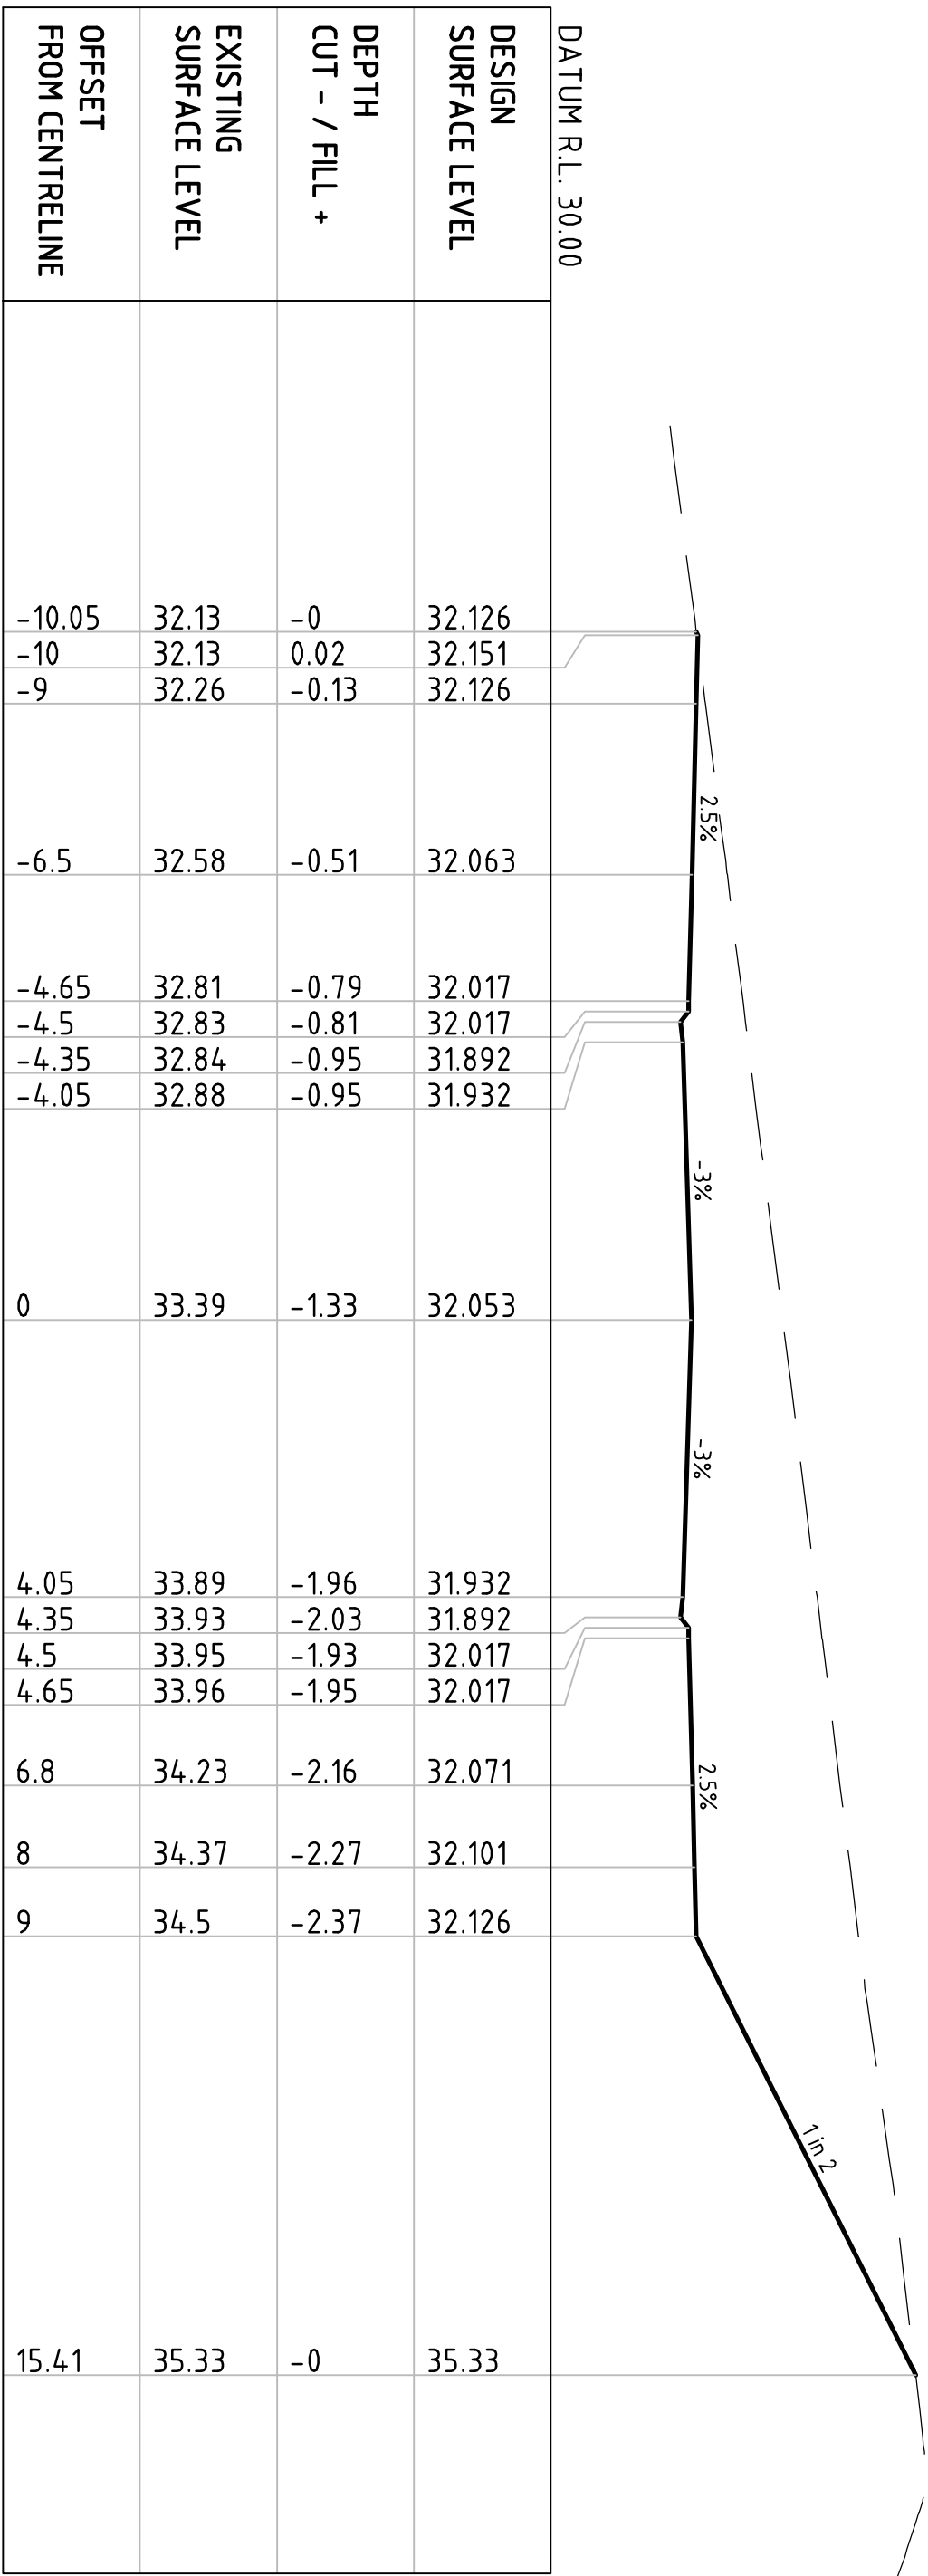


CH 100

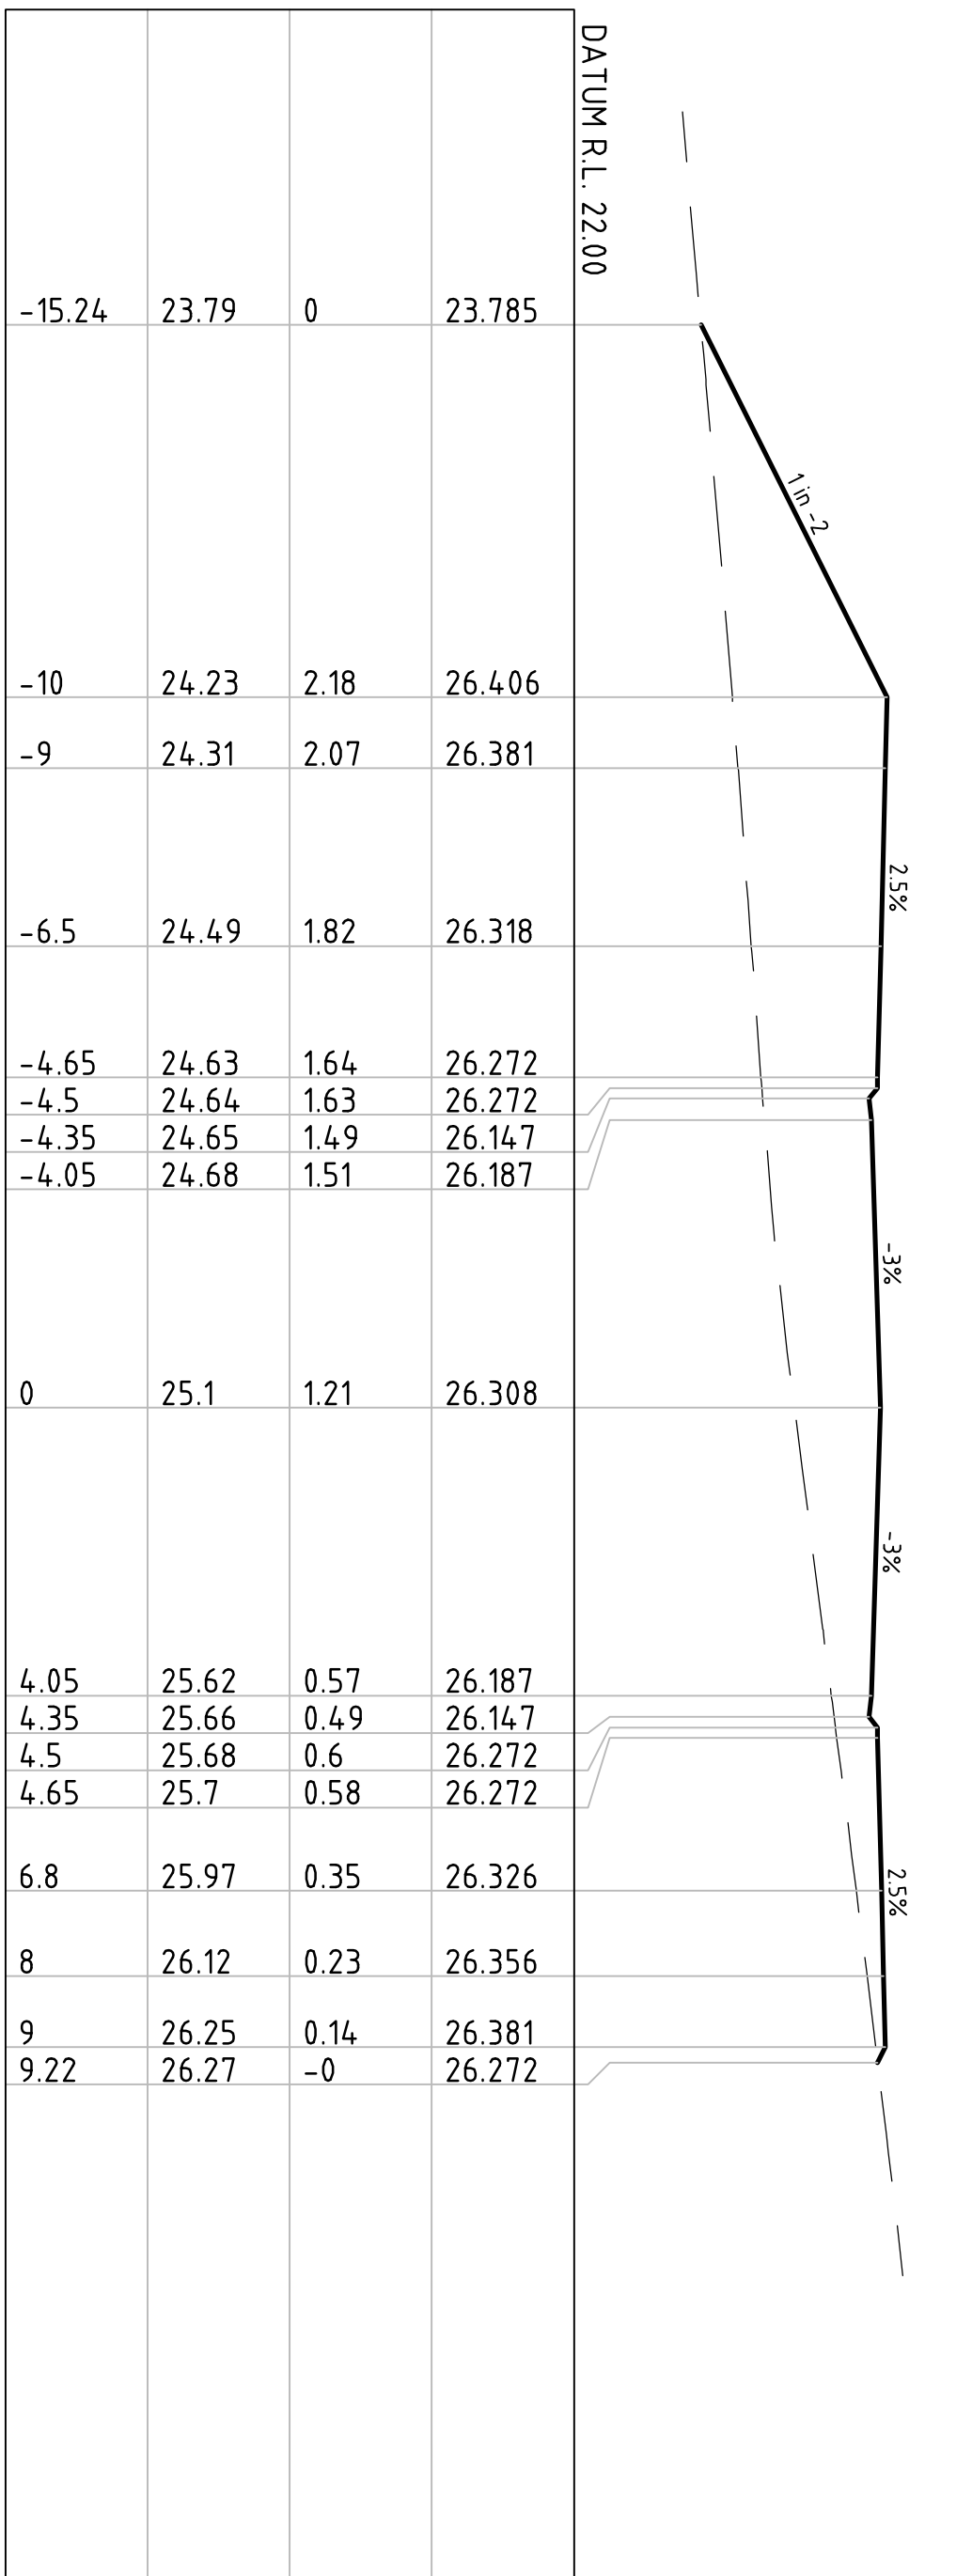


CH 180

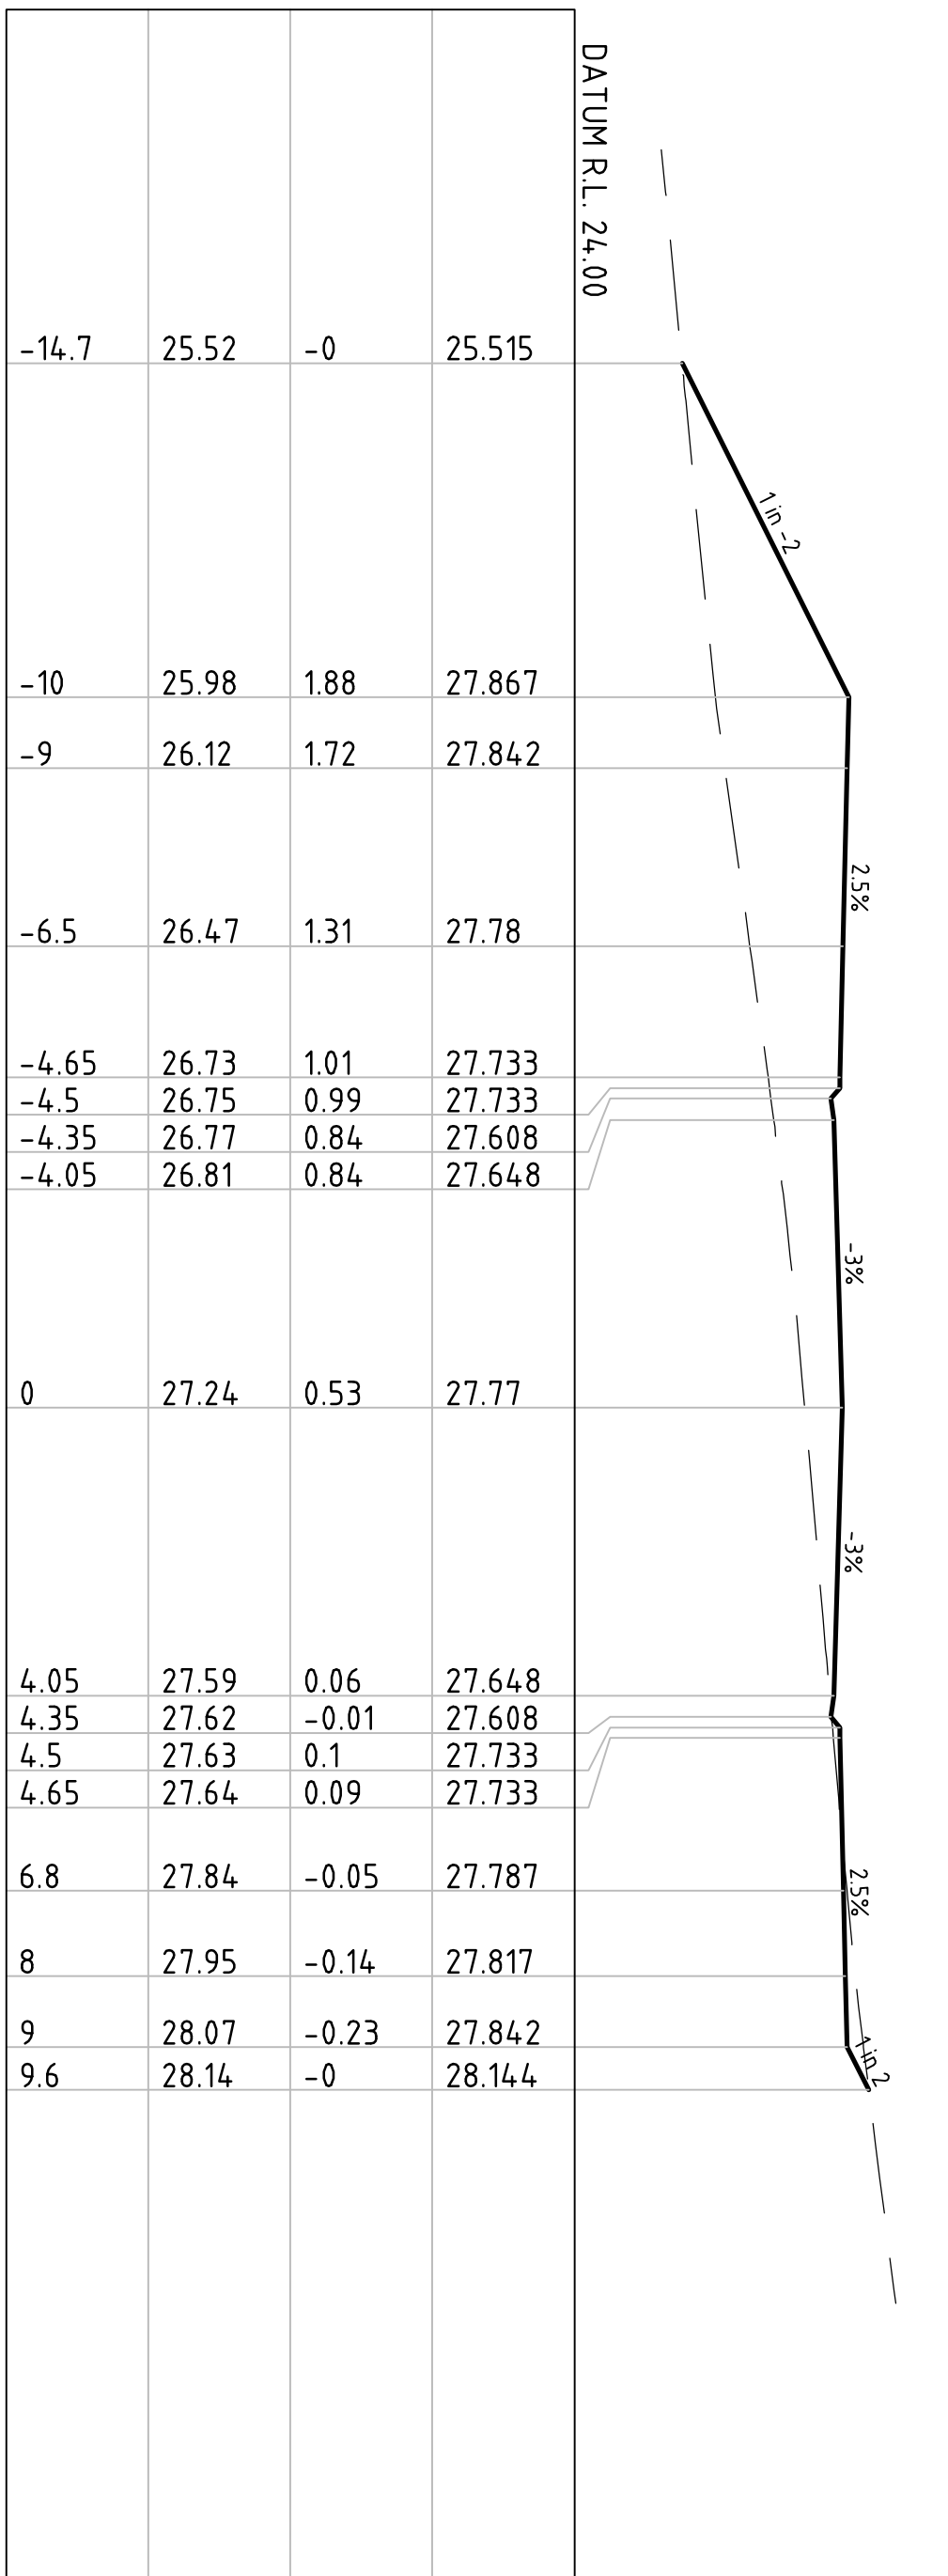


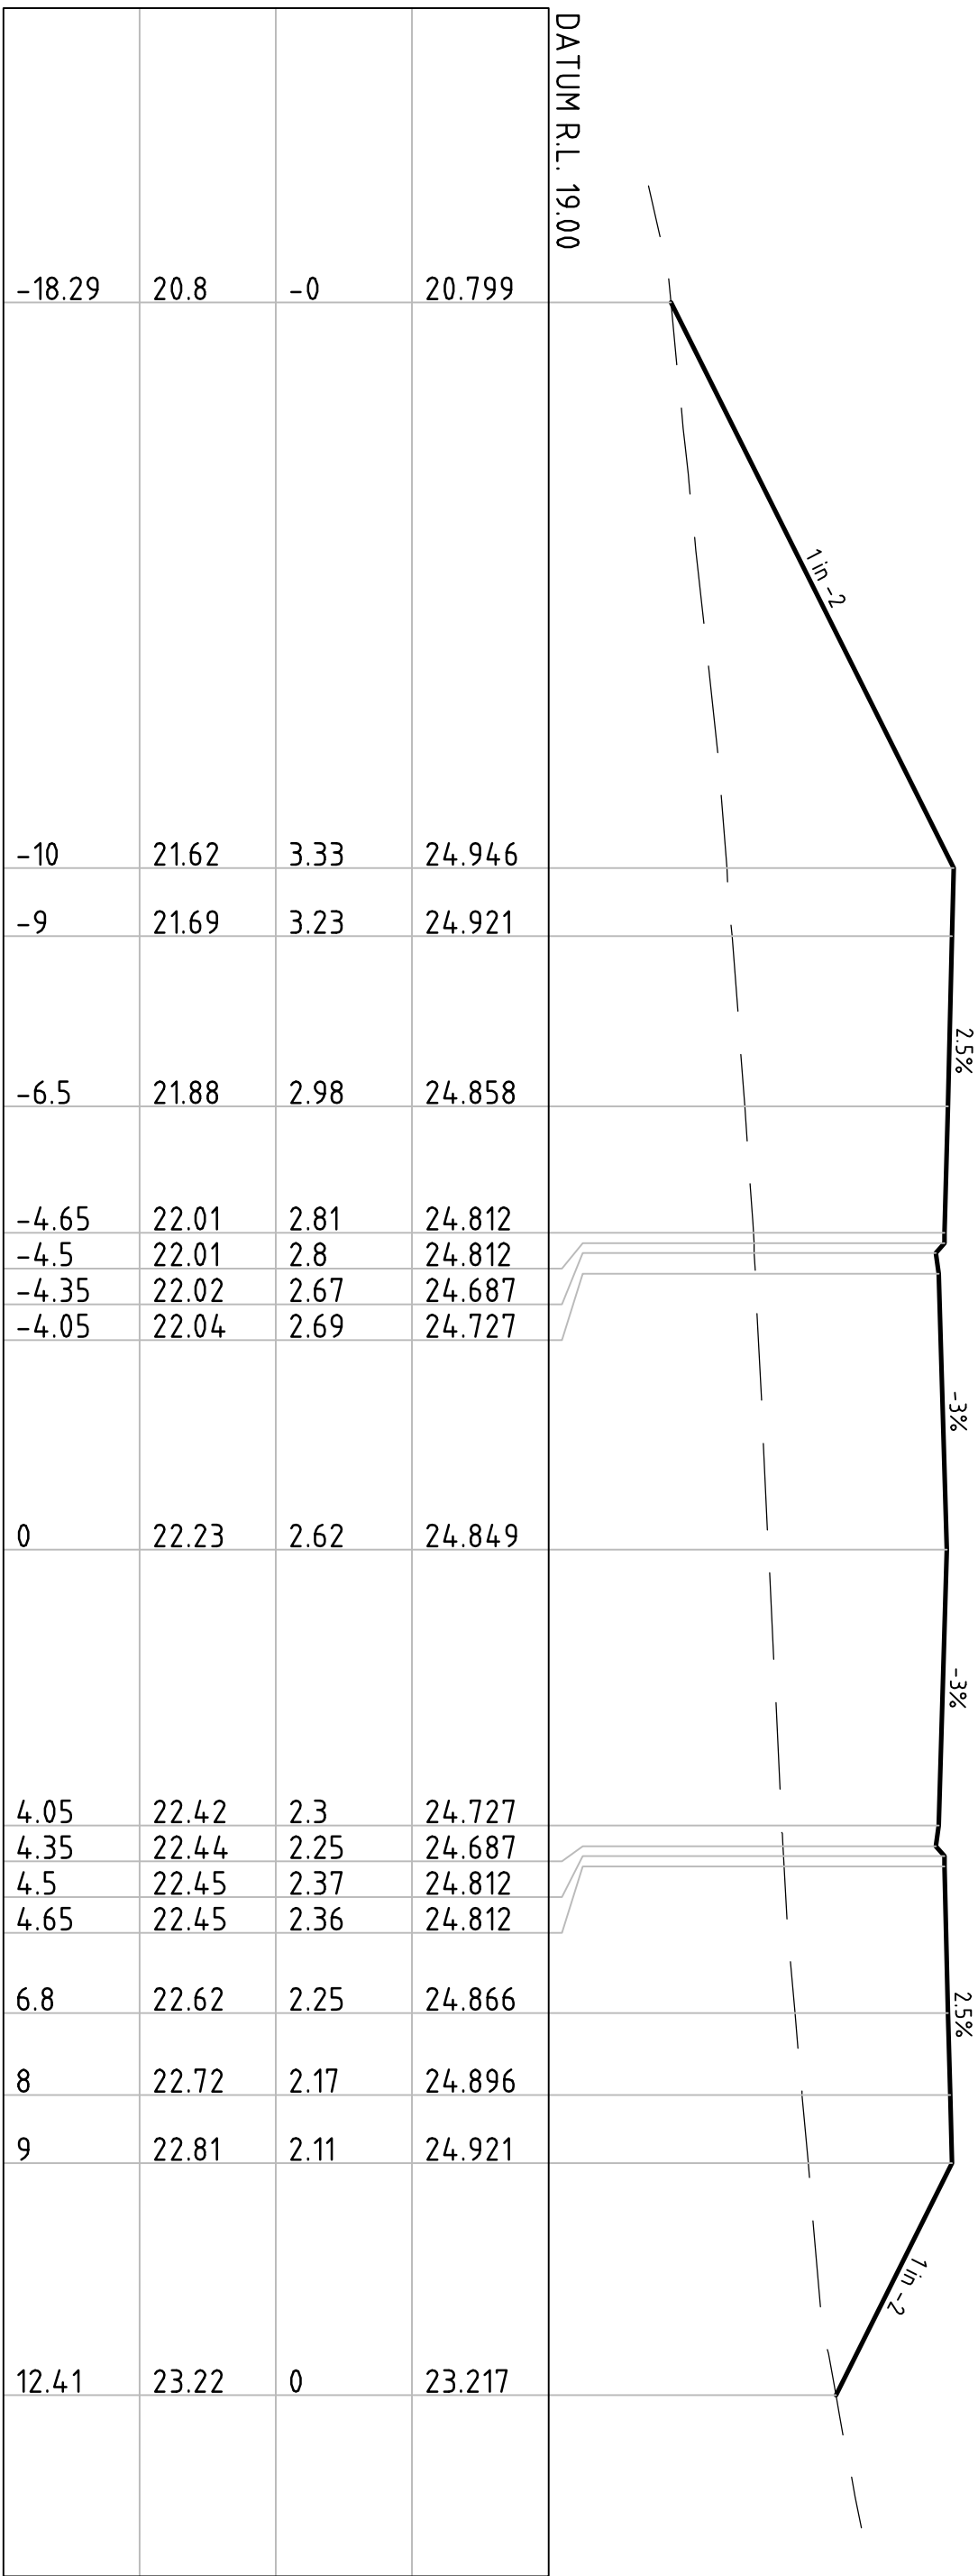

CH 220

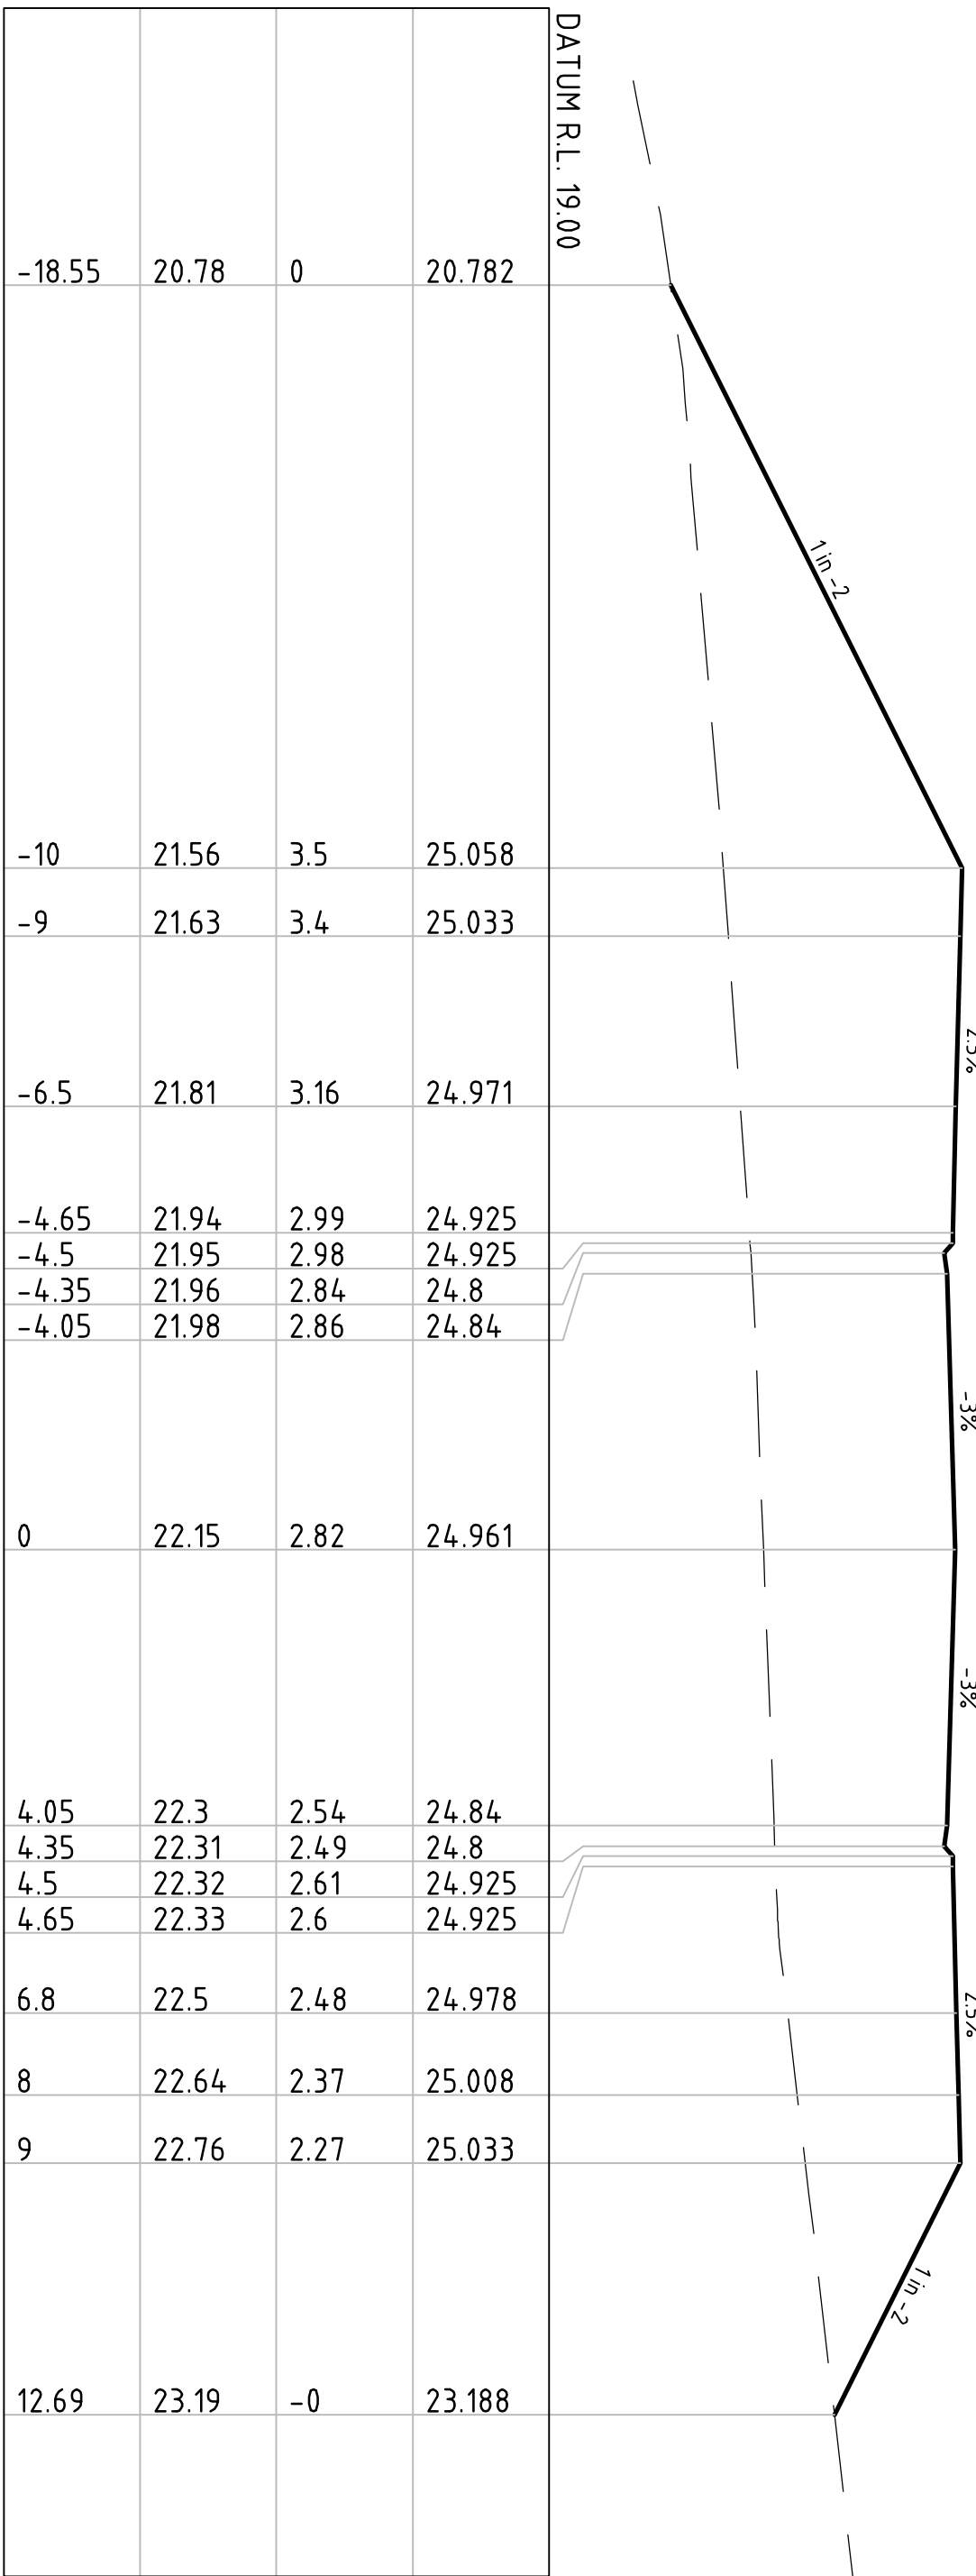

CH 211

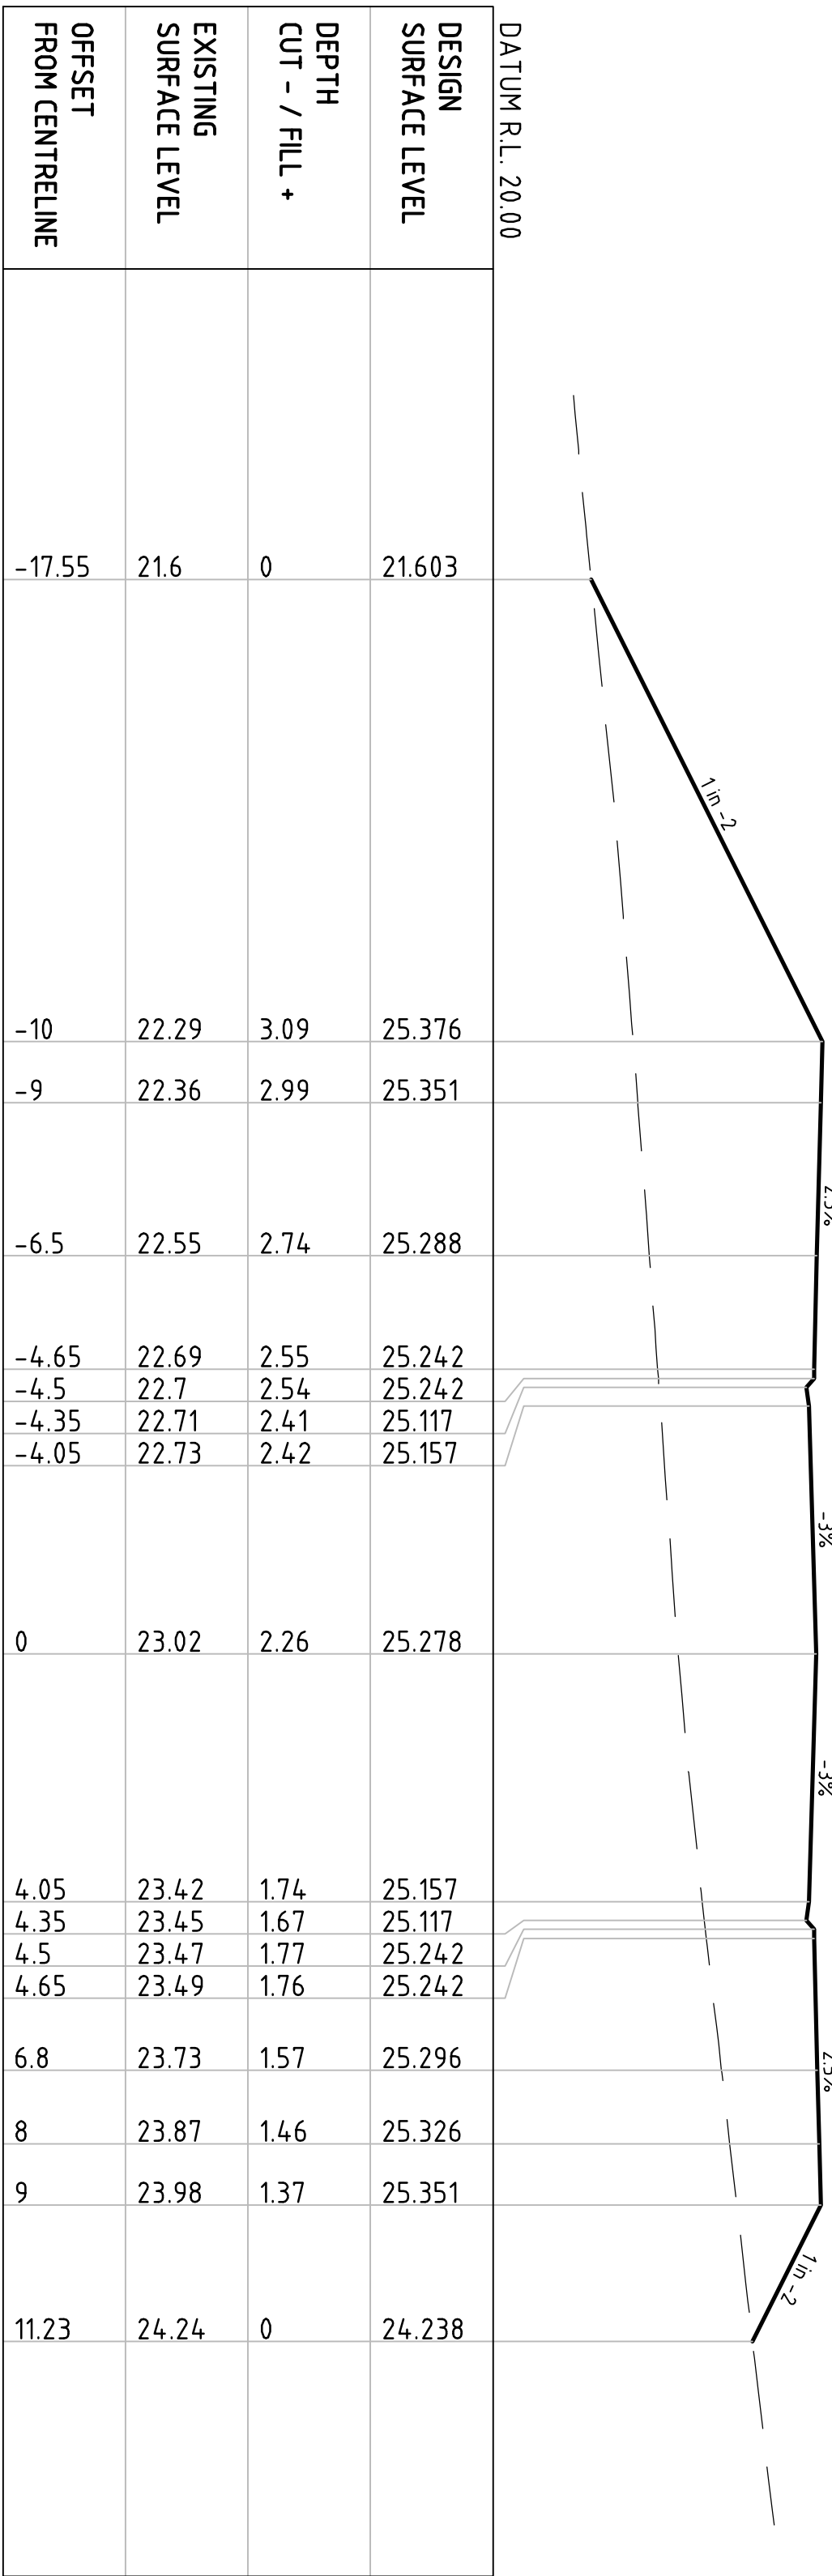

CH 200

