





TRAFFIC ANALYSIS DIAGRAM, EXISTING

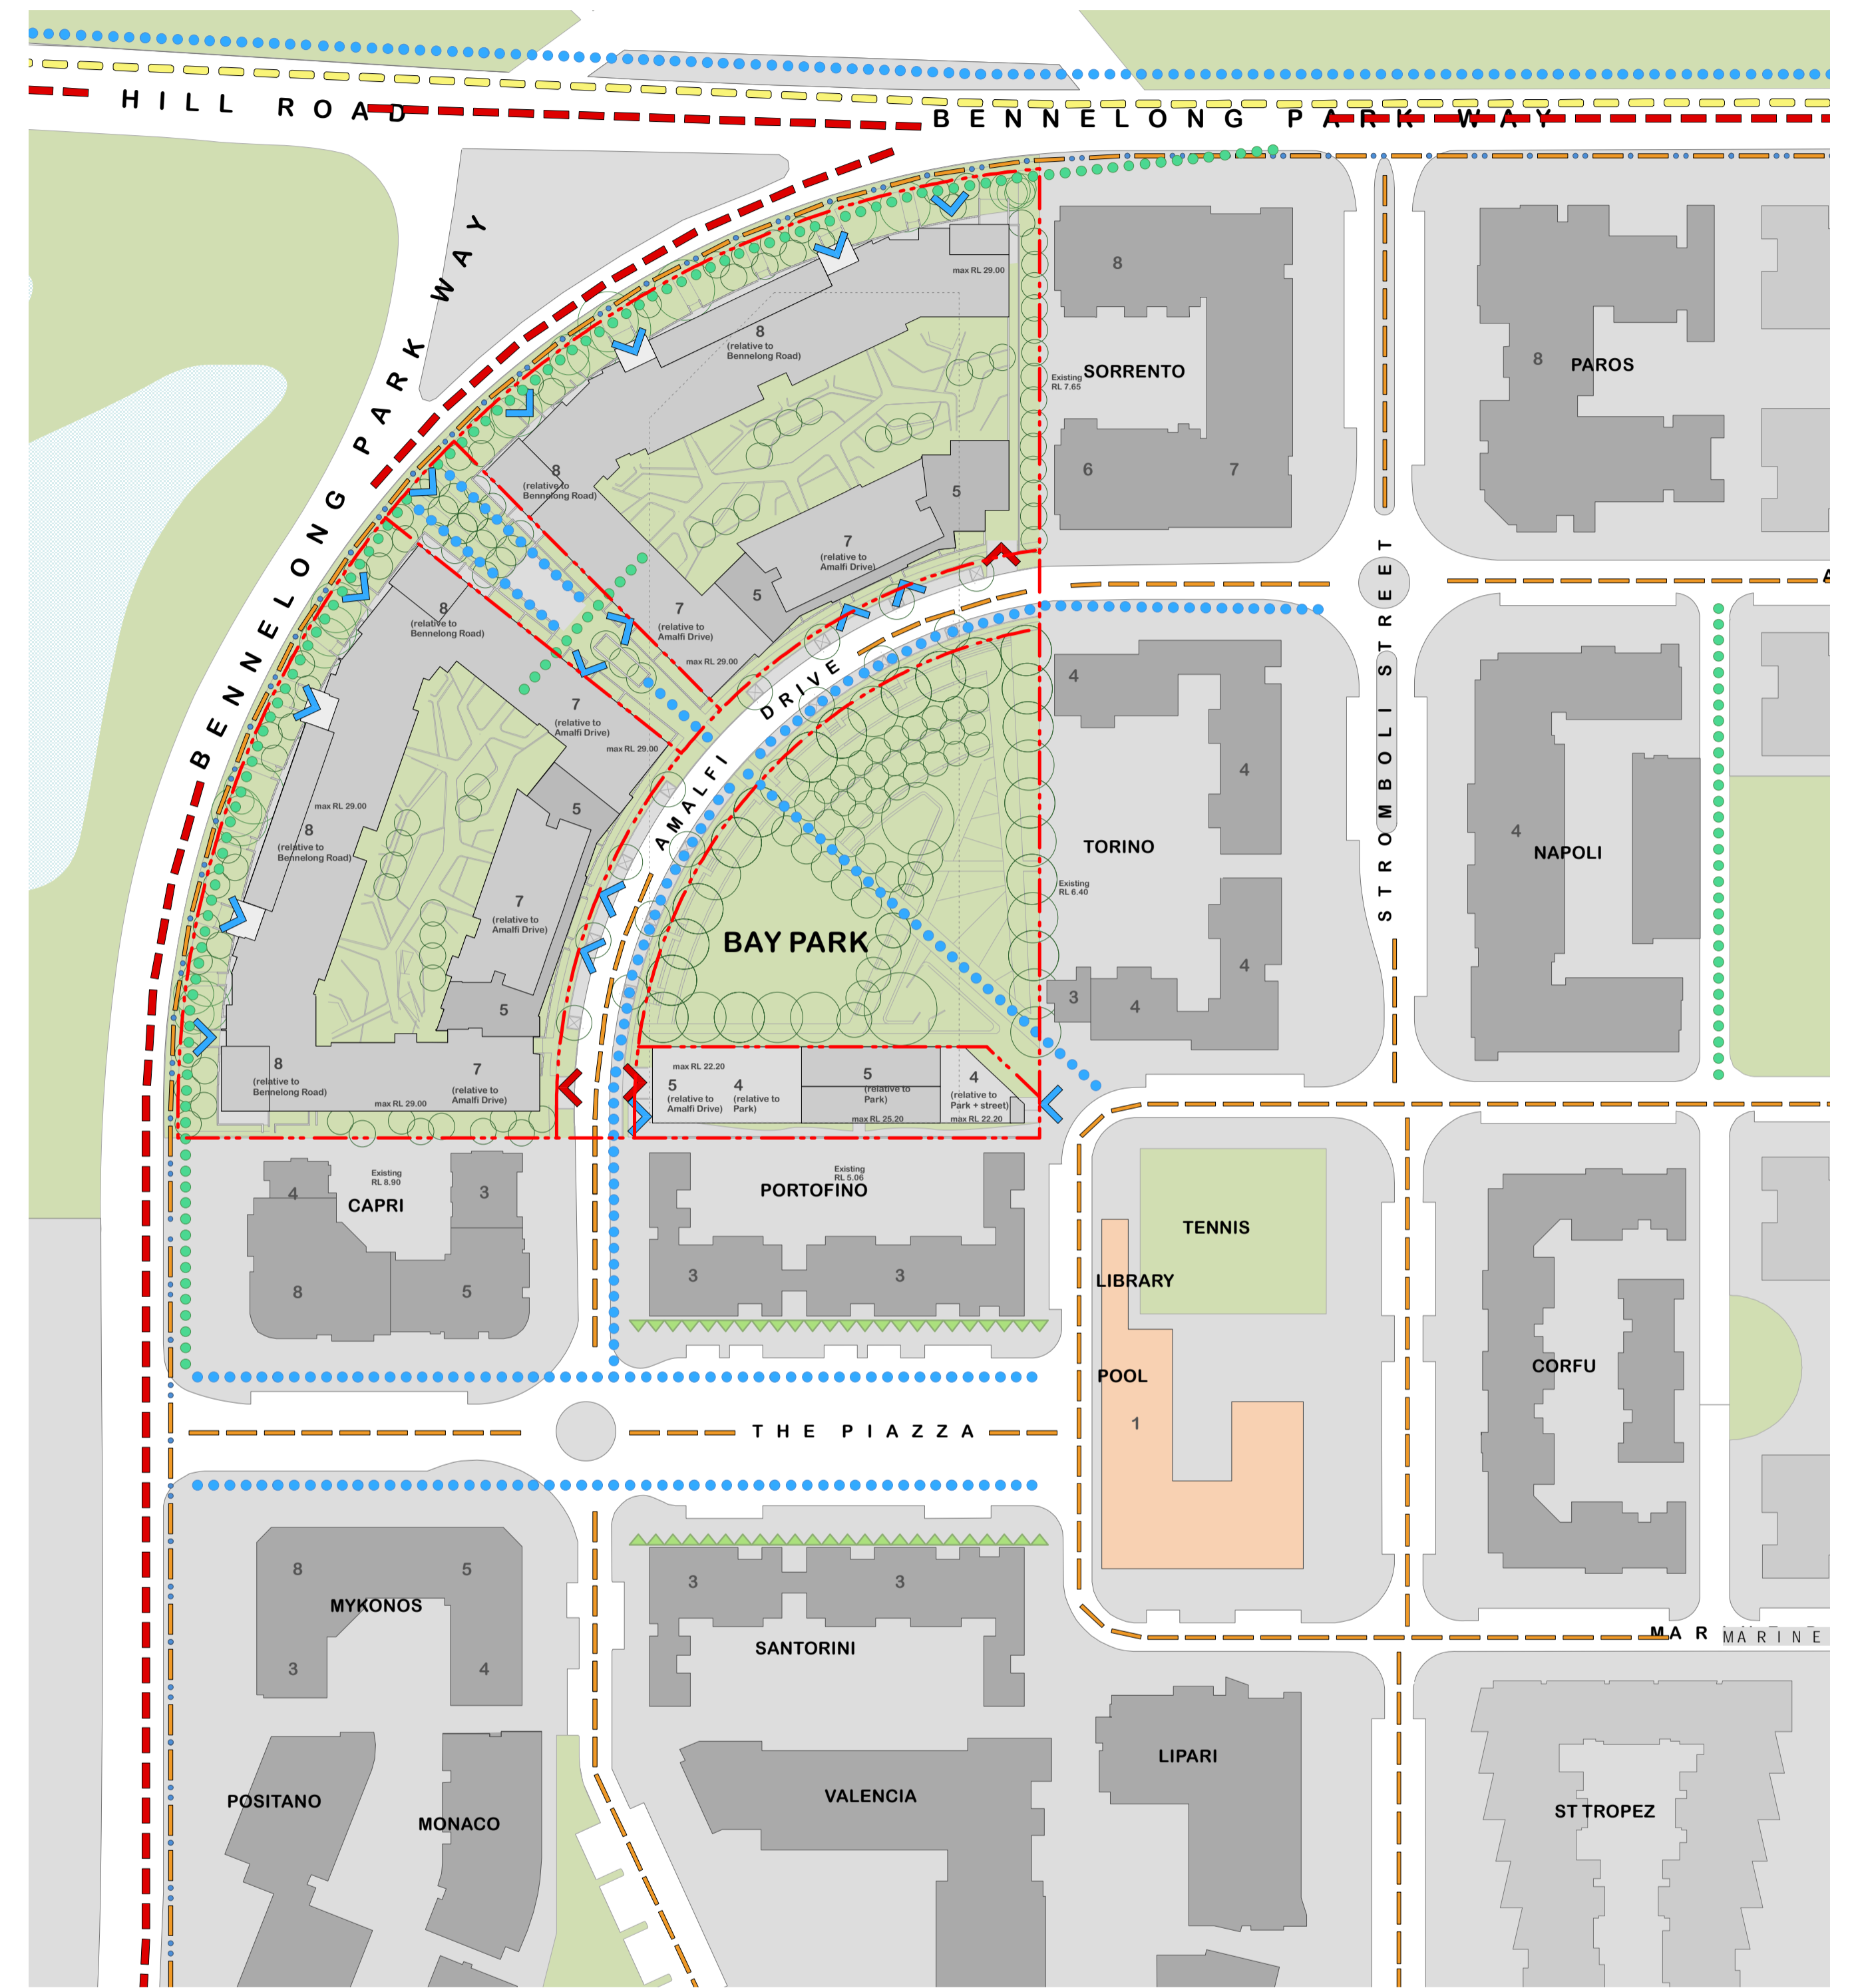

TRAFFIC ANALYSIS DIAGRAM, FUTURE

- LEGEND**
- - - Major roads
 - - - Shared lane
 - Major pedestrian route
 - - - Bus route - Existing
 - ◀ Vehicular entry point
 - ***** Blocked Road
 - - - Minor roads
 - Cycle lane
 - Minor pedestrian route
 - - - Bus route - Proposed
 - ▶ Pedestrian entry point
 - ◌ Future Signalised Intersection
 - ▲ Active Frontage

 

| | | | |
|---|------------|--|---------------------|
| NOMINATED ARCHITECT | | Nicholas Turner 6495 DUQ Quality Endorsed Company ISO 9001:2000 License Number 4168 | |
| Drawn By: | Filename | Cad File Name | PRINTED |
| SCALE 1:1000 @ A1 | 1:500 @ A3 | 03.05.10 | Henlia No 3 Pty Ltd |
| This drawing is copyright and shall remain the property of Turner+Associates Architects. No reproduction without permission. Unless noted otherwise this drawing is NOT FOR CONSTRUCTION. Do not scale from drawings. Figured dimensions shall take precedence. | | | |

| | | | |
|-----|----------|------|-------------------------|
| F | 3/5/10 | kjd | Roof plan updated |
| E | 17/11/09 | kjd | Concept Plan submission |
| D | 07/07/09 | | Stage 1 DA Issue |
| C | - | - | - |
| B | - | - | - |
| A | 08/12/08 | KJD | Issued for Information |
| No. | Date | Appr | Revision Notes |

| | |
|---|--|
| Illustrative Street Network Diagrams | |
|---|--|

| | | |
|--|--|----------------------------|
| Job No. 08053 | Bay Park 23 Bennelong Parkway Wentworth Point NSW 2127 | |
| Drawing No. DA11 | Rev F | TURNER + ASSOCIATES |
| L1 410 CROWN STREET SURRY HILLS NSW 2010 T 02 8668 0000 F 02 8668 0088 | | |