
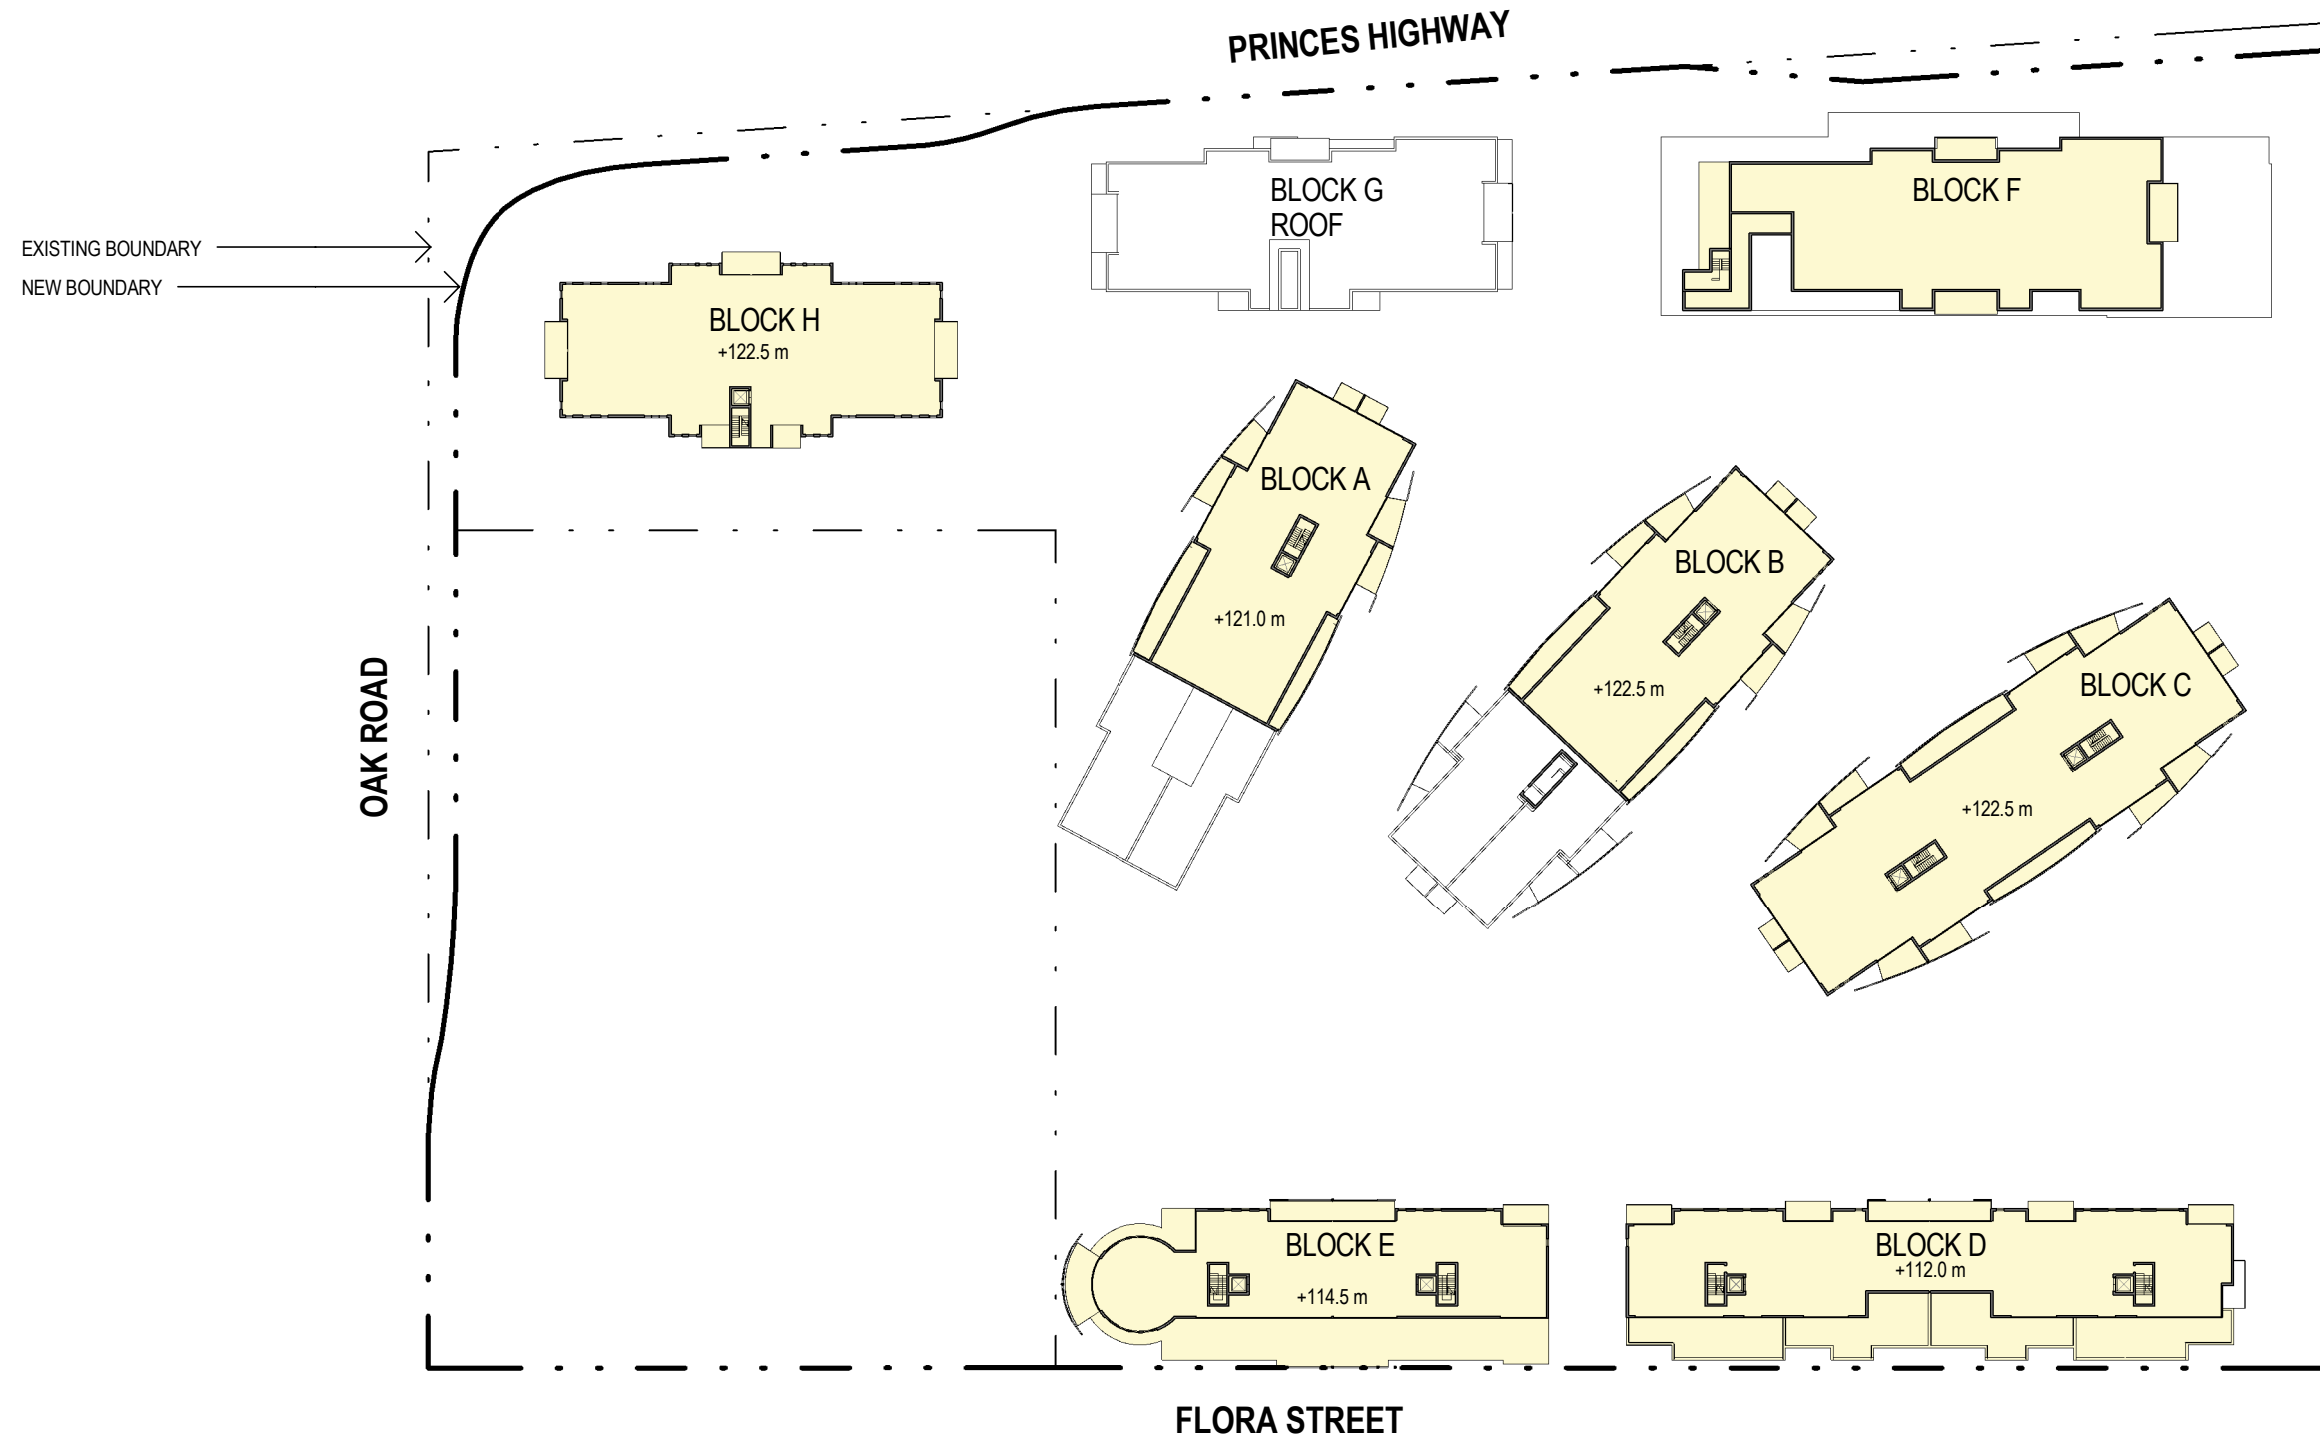


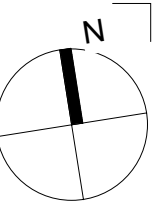

1 PENTHOUSE LEVELS
1 : 1000

NSW Registered & Nominated Architects: David Holm 5428, Geoffrey Lee 4223, Philip Bowen 4527

Australia	Client	Project Manager
Asia	Henroth Investments Pty Limited	Restifa & Partners
Europe	46-56 Kippax Street	Suite 1
	Surry Hills NSW 2010	123 Walker Street
		North Sydney NSW 2060

343 Pacific Highway
North Sydney NSW 2060
T +612 9964 9500
F +612 9964 9683
ABN 61 007 747 748

woodhead™

DRAWING TITLE: TYPICAL TOP LEVEL RESIDENTIAL FLOOR PLAN				
PROJECT NAME: KIRRAWEE BRICK PIT			CLIENT NAME: HENROTH INVESTMENTS PTY LIMITED	
PROJECT NUMBER: 09211902	SCALE: 1 : 1000	DRAWING NUMBER: 0100	DATE: 04/08/10	REVISION NUMBER