


EXISTING EAST ELEVATION - MURRAY STREET (SITE 2)



EXISTING EAST ELEVATION - MURRAY STREET (SITE 1)

\*TREES NOT SHOWN FOR CLARITY.  
REFER TO LANDSCAPE DRAWINGS FOR DETAILS.

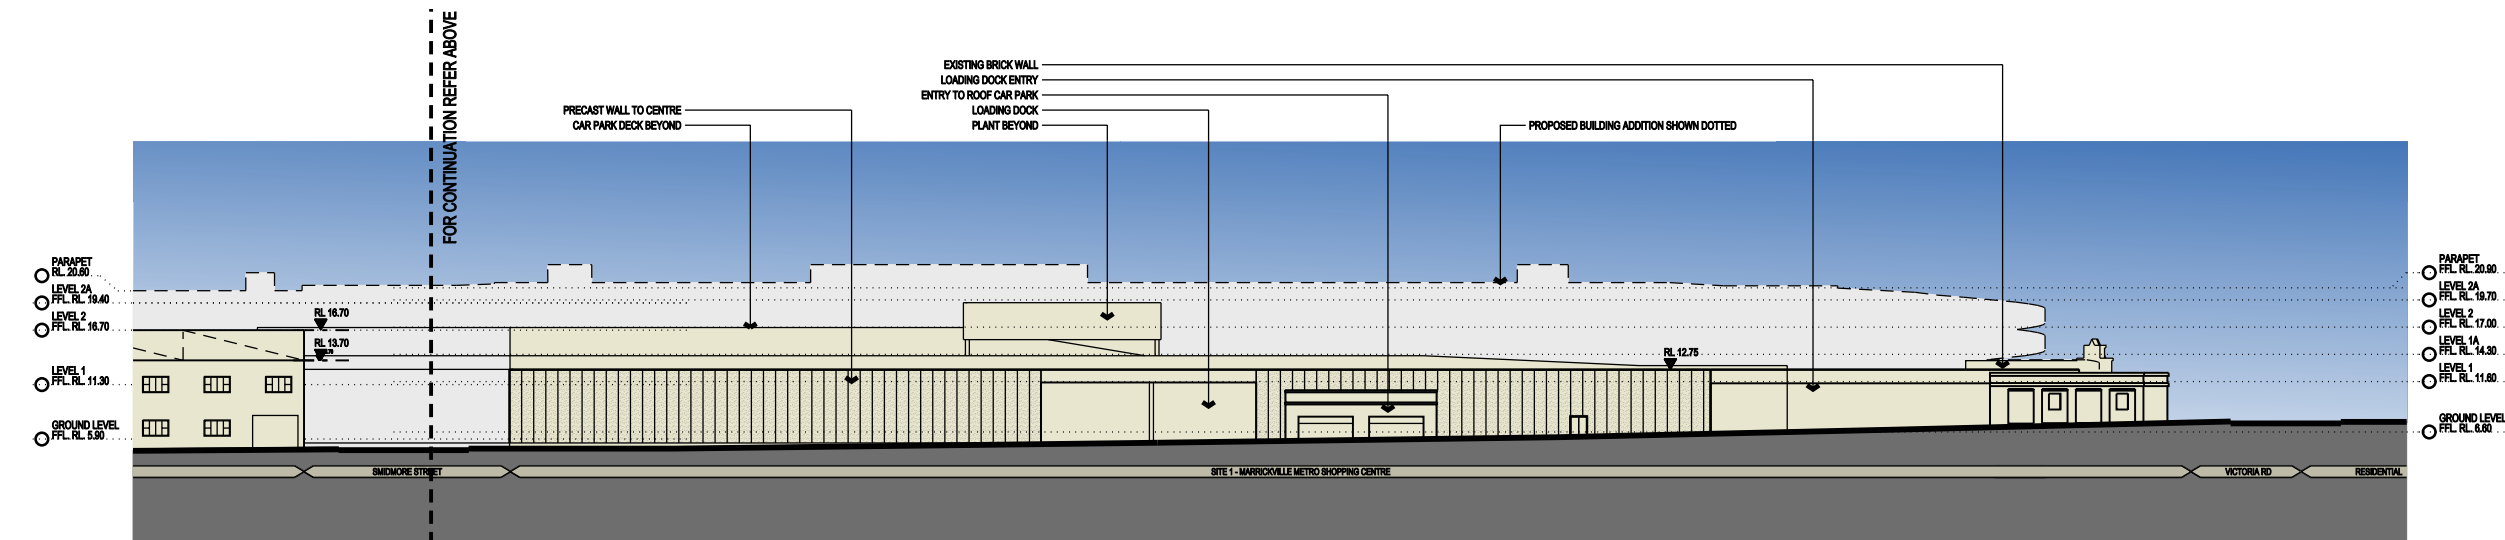

ISSUE FOR PART 3A APPLICATION

Project Manager		
Bovis Lend Lease Pty. Limited		
Architect		
Lend Lease design		
Urban Planners		
URBIS		
Landscape Architect		
SITE IMAGE		
Client		
AMC capital		
Project		
Metroland		
Title		
OVERALL ELEVATIONS		
SHEET 4		
Scale		
Drawn	Checked	Coordinated
LY	EI	EI
Project Number : Drawing Number		Issue
160496:EA0110		02