



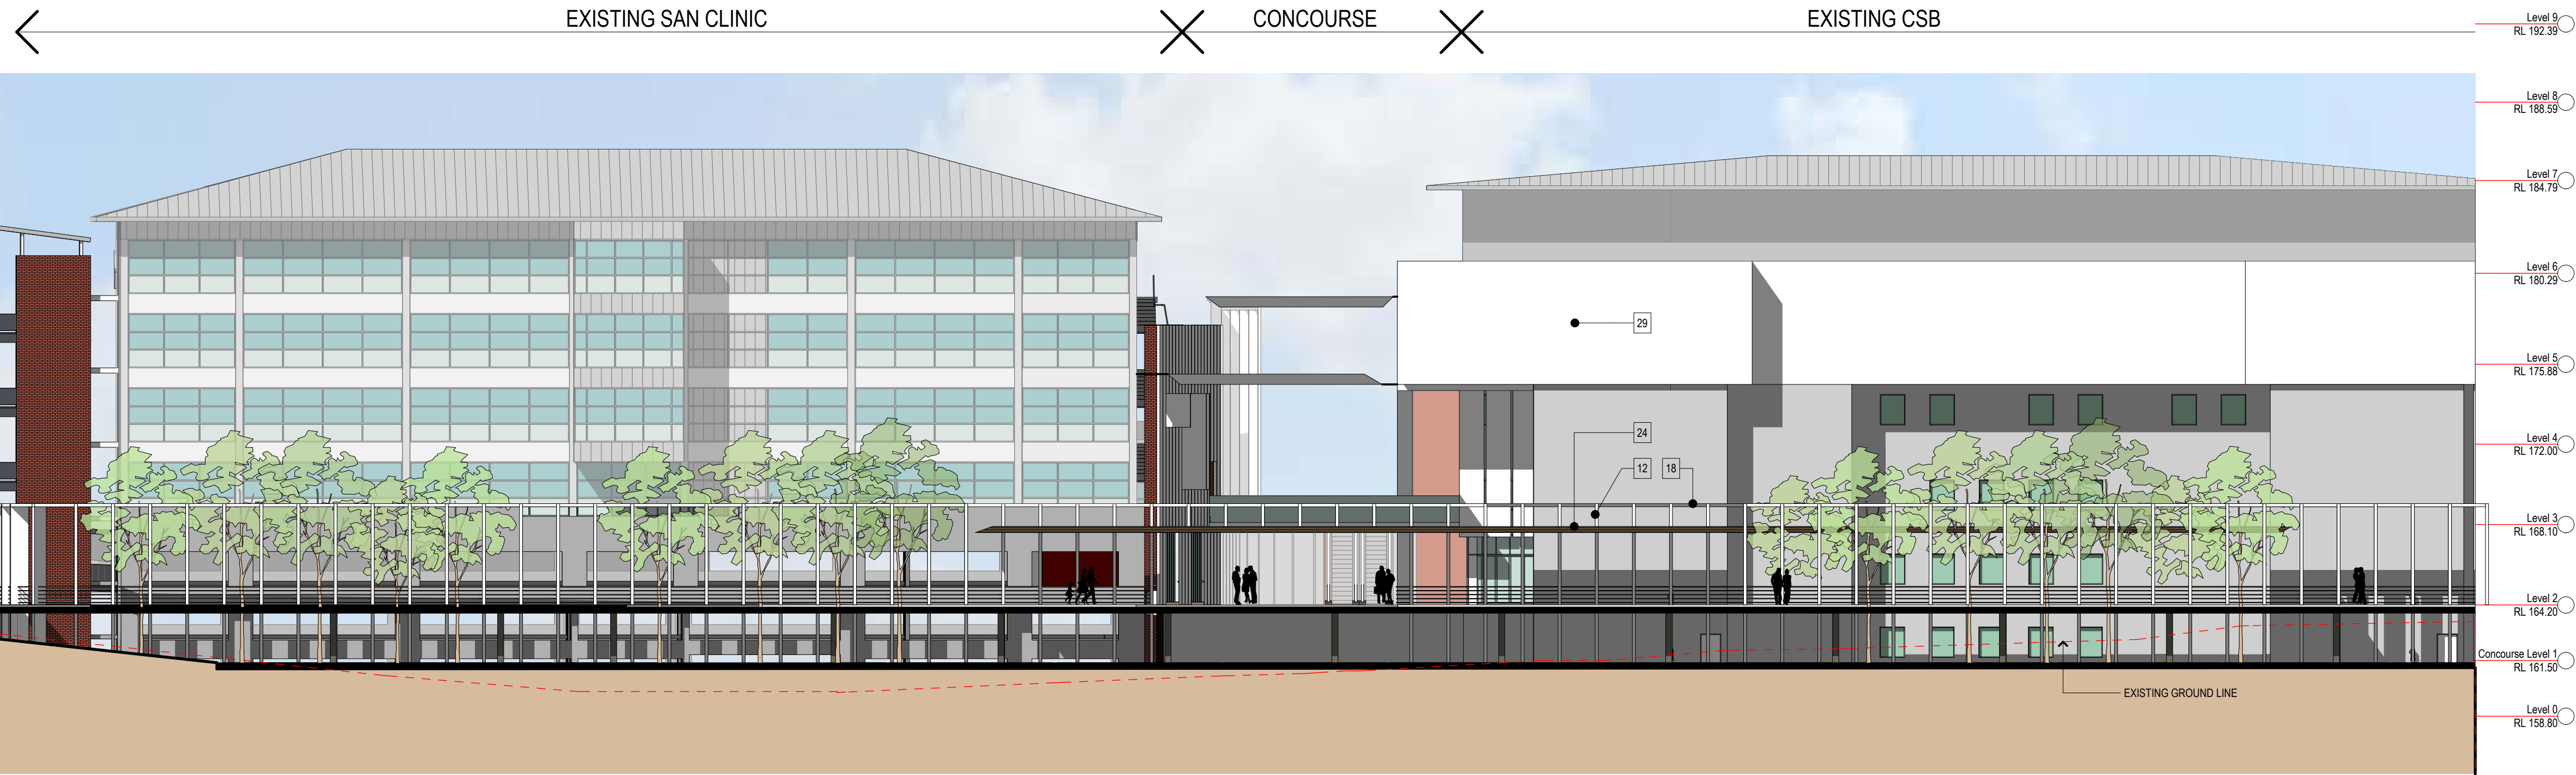

01 NORTH ELEVATION
SCALE 1:200


LEGEND	
AREA	FEATURE & MATERIAL
1	PLANT ROOM
2	EXTERNAL WALL
3	EXTERNAL WALL
4	EXTERNAL WALL
5	EXTERNAL WALL
6	SUN SHADING
7	PLANT ROOM
8	EXTERNAL WALL
9	WINDOWS
10	EXTERNAL WALL
11	SUN SHADING
12	LOGIA WALLS
13	EXTERNAL WALL
14	EXTERNAL WALL
15	SUN SHADING
16	EXTERNAL COLUMNS
17	EXTERNAL WALL
18	LOGIA TOP
19	EXTERNAL WALL
20	EXTERNAL WALL
21	PRIVACY SCREEN
22	PRIVACY SCREEN
23	EXTERNAL WALL
24	AWNING
25	PRIVACY SCREEN
26	RAMPS
27	HANDRAIL
28	FEATURE ROOF
29	EXISTING WALL
30	INTERNAL WALL
31	ESCALATOR
32	FEATURE WALL
33	CHAPEL WALLS
34	FEATURE COLUMNS
35	GLAZED ROOF
36	FEATURE ROOF
37	HANDRAIL
38	SUNSHADING
	HORIZONTAL EXTERNAL LOUVERS - ALUMINIUM
	CURTAIN WALL PANEL - ALUMINIUM CLADDING
	CURTAIN WALL PANEL - GLASS
	CURTAIN WALL PANEL - ALUMINIUM CLADDING
	HORIZONTAL ALUMINIUM LOUVER
	VERTICAL EXTERNAL LOUVERS - ALUMINIUM
	ALPOLIC
	ALUMINIUM FRAMED WINDOWS
	ALPOLIC
	HORIZONTAL ALUMINIUM LOUVER
	PRECAST CONCRETE BLADES
	RENDERED AND PAINTED
	PRECAST CONCRETE PANELS
	VERTICAL EXTERNAL LOUVERS - ALUMINIUM
	VERTICAL TIMBER CLADDING
	CURTAIN WALL PANEL - GLASS
	ALUMINIUM CLAD FRAME
	CURTAIN WALL PANEL - ALUMINIUM CLADDING
	RENDERED AND PAINTED BLOCKWORK
	GRAPHIC PERFORATED METAL
	GRAPHIC PERFORATED METAL
	PRECAST CONCRETE
	TIMBER CLADDING
	GRAPHIC PERFORATED METAL
	INSITU CONCRETE
	TIMBER HANDRAIL WITH SS WIRES
	TIMBER SOFFIT AND METAL DECK TOP
	PAINTED
	POWDERCOATED METAL SHEET CLADDING WITH EXPRESSED JOINTS
	GLASS RAILED ESCALATOR WITH ALUMINIUM CLADDING SIDES AND SOFFIT
	TIMBER CLADDING TO MATCH ATTACHED ROOF
	SEMI-TRANSPARENT LIGHTWEIGHT FRAMED WALL
	POWDERCOATED METAL SHEET CLADDING WITH EXPRESSED JOINTS
	FRAMED CLEAR GLAZED ROOF
	ALUMINIUM CLAD SIDES AND SOFFIT ROOF
	METAL HANDRAIL
	TIMBER VERTICAL SUN SHADES

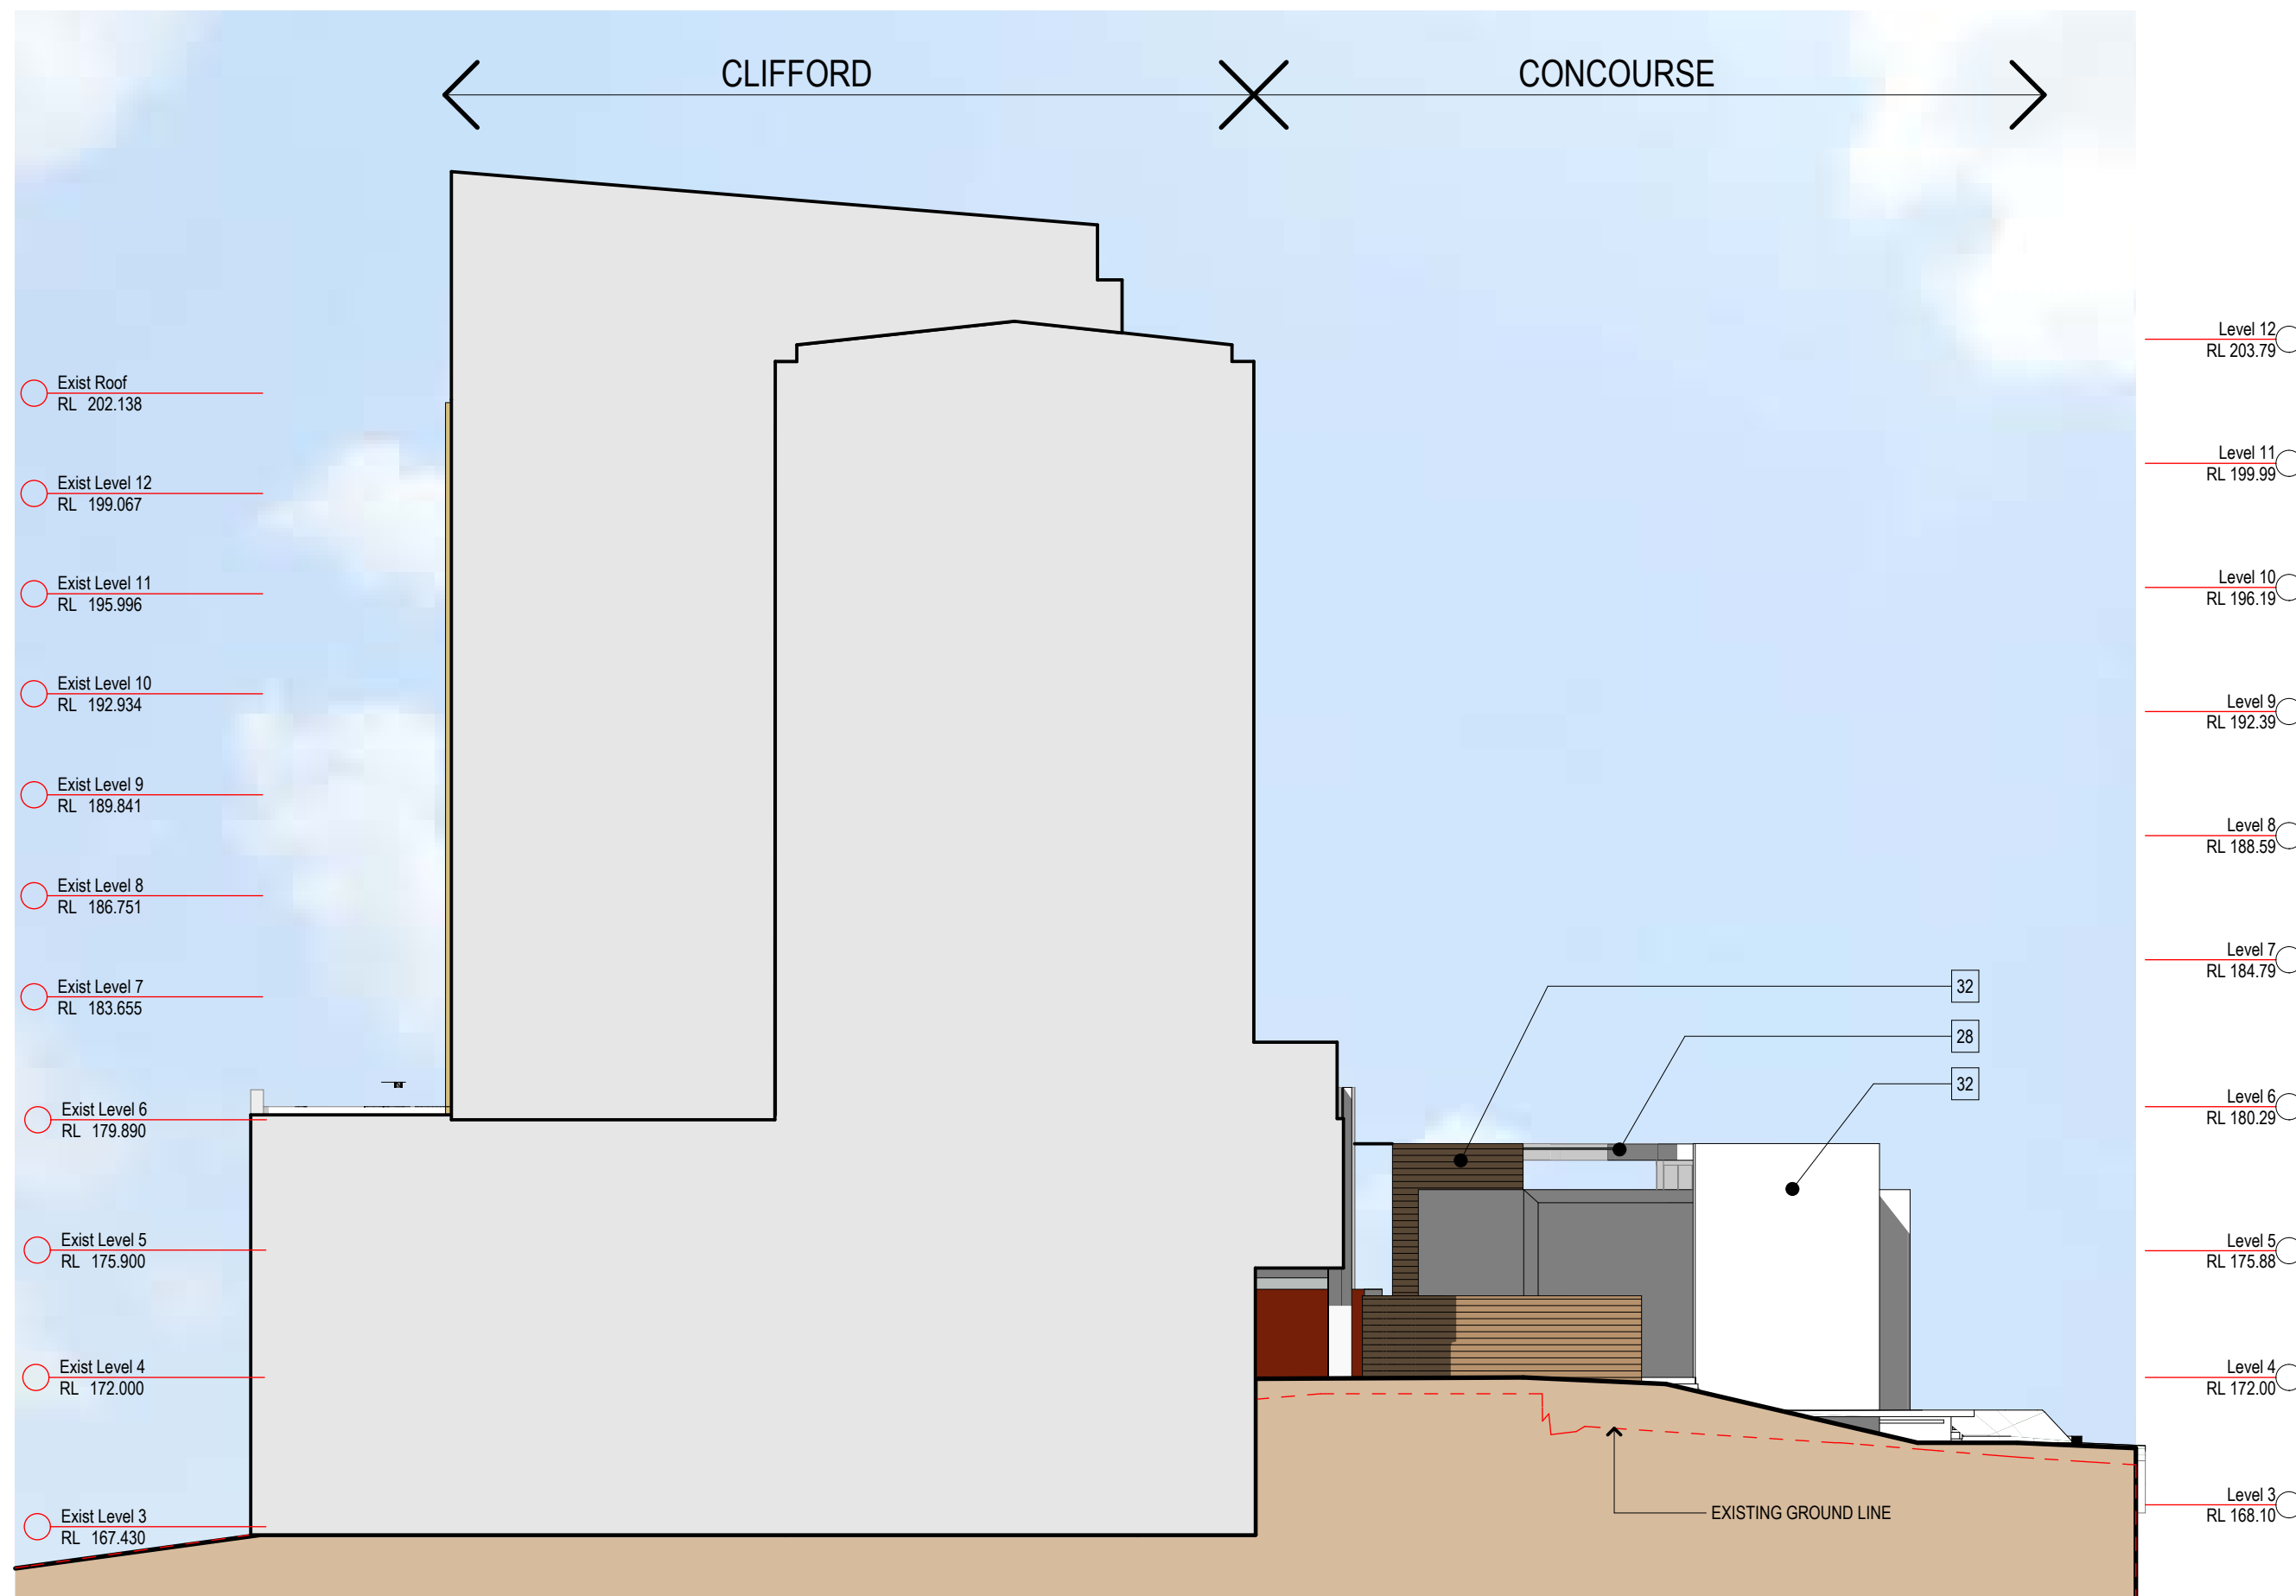

02 SOUTH ELEVATION
SCALE 1:200



03 EAST ELEVATION
SCALE 1:200

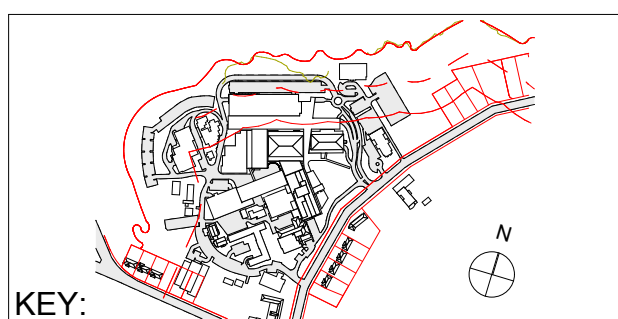

COPYRIGHT © ALL RIGHTS RESERVED. THIS DRAWING MAY NOT BE REPRODUCED OR TRANSMITTED IN ANY FORM OR BY ANY MEANS IN PART OR IN WHOLE WITHOUT PERMISSION OF MORRIS BRAY ARCHITECTS PTY. LTD.

ALL LEVELS AND DIMENSIONS TO BE VERIFIED PRIOR TO COMMENCEMENT OF WORK. USE FIGURED DIMENSIONS ONLY. DO NOT SCALE.

ALL WORK TO COMPLY WITH CURRENT REGULATIONS AND S.A.A. STANDARDS.

NOTES	No.	Initial	DATE	REVISION / ISSUE DETAILS	Check	PROJECT
	A		12.07.10	EA Submission		
	P04		08.07.10	Presentation to SAH		
	P03		07.07.10	Information		
	P02		02.07.10	Preliminary		
	P01	ST	24.06.10	Information		

Sydney Adventist Hospital
185 Fox Valley Road
Wahroonga NSW

SYDNEY ADVENTIST HOSPITAL

STREET ADDRESS
SUBURB STATE AND POSTCODE
phone : (02) 0000 0000
fax : (02) 0000 0000
email: email address



morrisbrayarchitects

Morris Bray Architects
185-188 Willoughby Rd
Crows Nest NSW 2067 Australia
ABN 16 001 268 211
NSW Architects Registration Board Nominated
Architects: Terry Morris 3354 Garry Bray 3555

[P] +612 9439 6622
[F] +612 9436 4873
[E] info@morrisbray.com.au
[W] www.morrisbray.com.au

DRAWING TITLE:

CONCURSE
Concourse Sections & Elevations - Sheet 1

SCALE: 1:200 @A1
JOB NO. 10001
DRAWING NUMBER: A/EA-016
ISSUE: A

14/07/2010
016