


EXISTING CSB

CSB EXPANSION 1A

CSB EXPANSION 1B

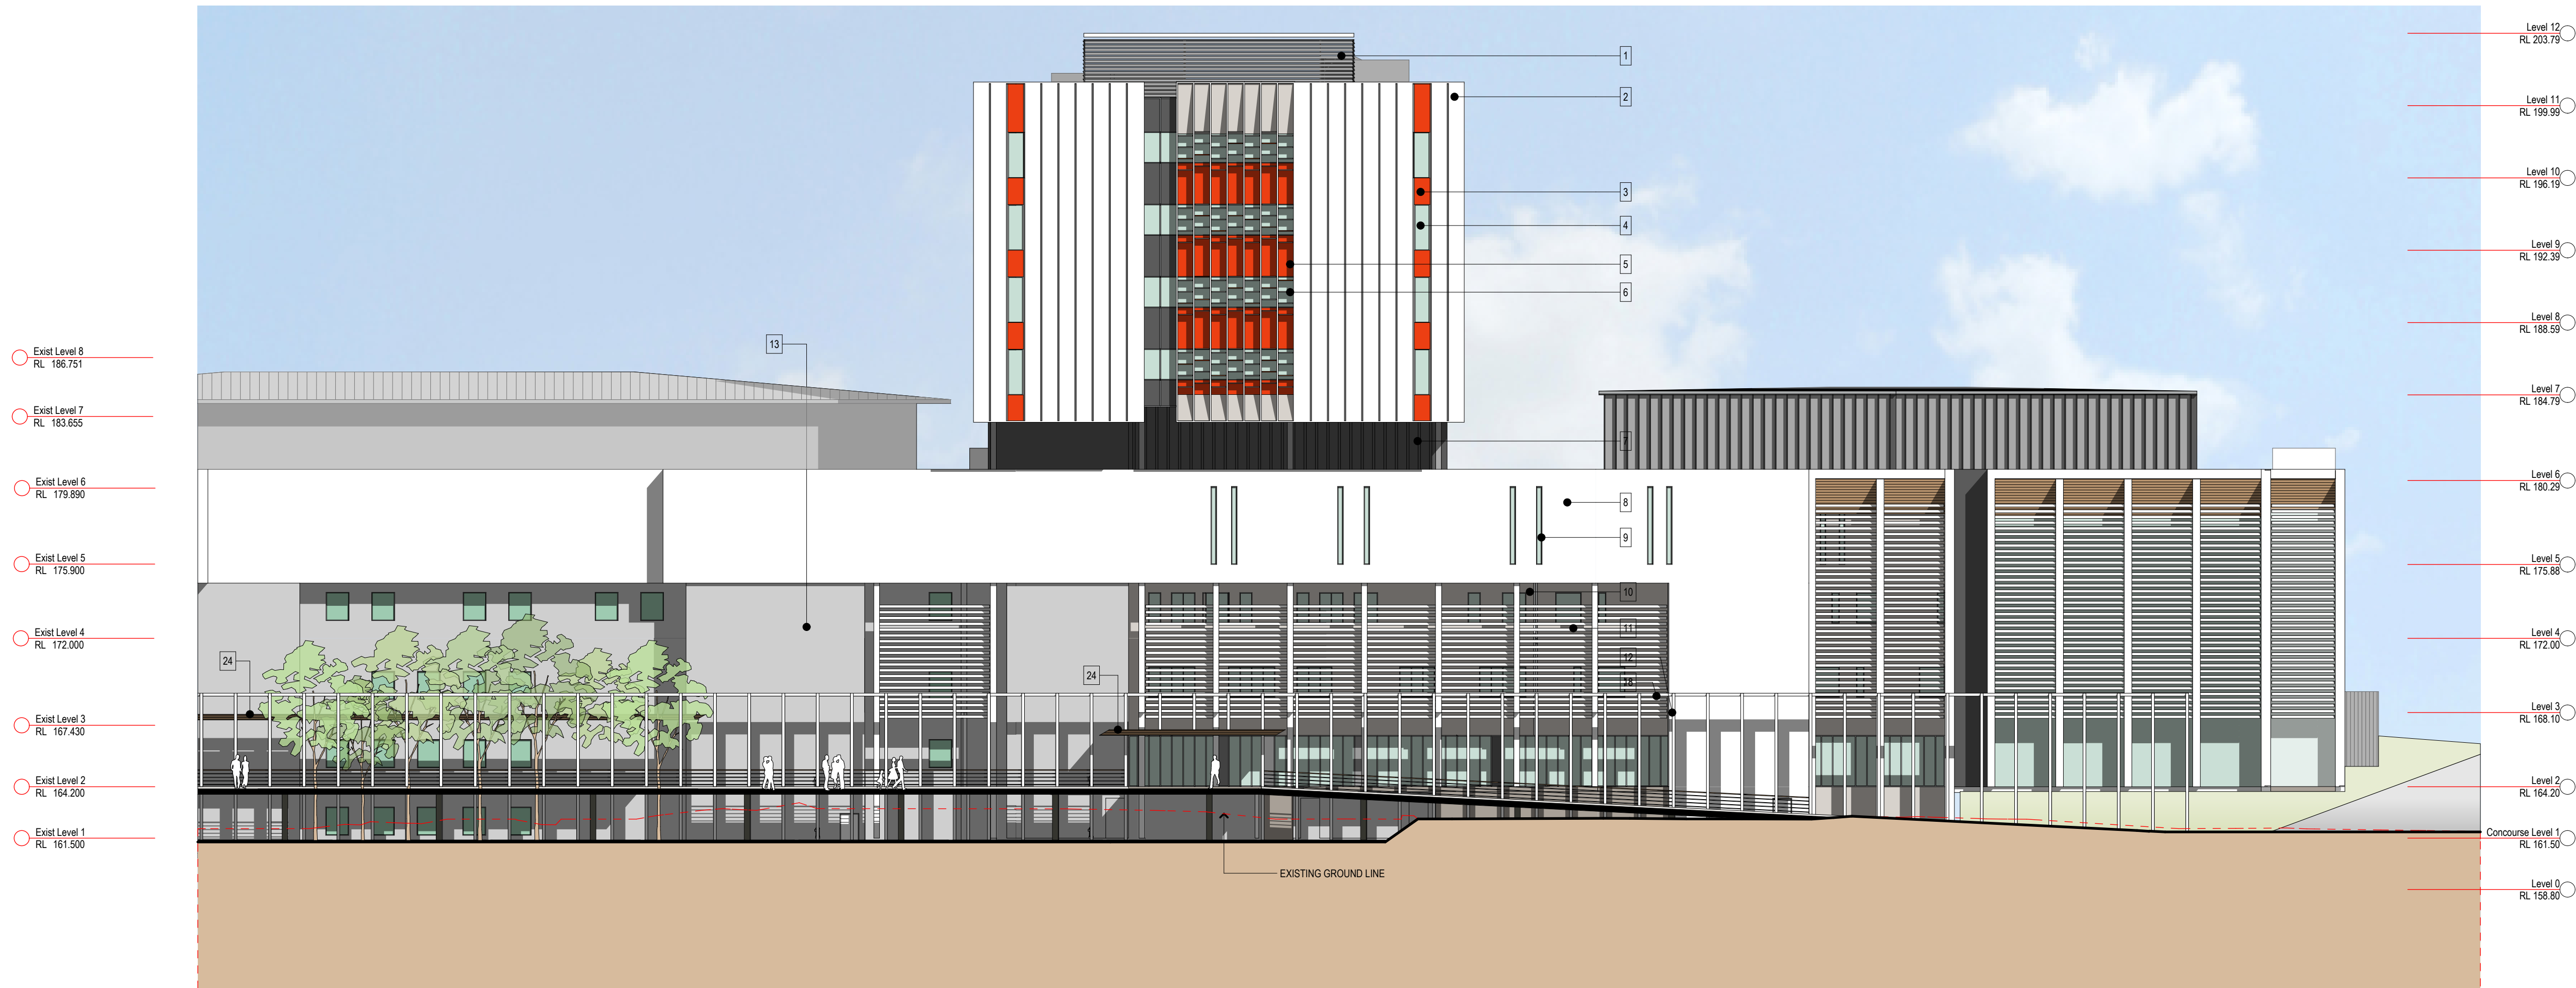


01 CSB NORTH ELEVATION
SCALE 1:200

LEGEND

- AREA
- 1 PLANT ROOM
 - 2 EXTERNAL WALL
 - 3 EXTERNAL WALL
 - 4 EXTERNAL WALL
 - 5 EXTERNAL WALL
 - 6 SUN SHADING
 - 7 PLANT ROOM
 - 8 EXTERNAL WALL
 - 9 WINDOWS
 - 10 EXTERNAL WALL
 - 11 SUN SHADING
 - 12 LOGIA WALLS
 - 13 EXTERNAL WALL
 - 14 EXTERNAL WALL
 - 15 SUN SHADING
 - 16 EXTERNAL COLUMNS
 - 17 EXTERNAL WALL
 - 18 LOGIA TOP
 - 19 EXTERNAL WALL

- FEATURE & MATERIAL
- 1 HORIZONTAL EXTERNAL LOUVERS - ALUMINIUM
 - 2 CURTAIN WALL PANEL - ALUMINIUM CLADDING
 - 3 CURTAIN WALL PANEL - ALUMINIUM CLADDING
 - 4 CURTAIN WALL PANEL - GLASS
 - 5 CURTAIN WALL PANEL - ALUMINIUM CLADDING
 - 6 HORIZONTAL ALUMINIUM LOUVER
 - 7 VERTICAL EXTERNAL LOUVERS - ALUMINIUM
 - 8 ALPOLIC
 - 9 ALUMINIUM FRAMED WINDOWS
 - 10 ALPOLIC
 - 11 HORIZONTAL ALUMINIUM LOUVER
 - 12 PRECAST CONCRETE BLADES
 - 13 RENDERED AND PAINTED
 - 14 PRECAST CONCRETE PANELS
 - 15 VERTICAL EXTERNAL LOUVERS - ALUMINIUM
 - 16 VERTICAL TIMBER CLADDING
 - 17 CURTAIN WALL PANEL - GLASS
 - 18 ALUMINIUM CLAD FRAME
 - 19 CURTAIN WALL PANEL - ALUMINIUM CLADDING

- 20 EXTERNAL WALL
 - 21 PRIVACY SCREEN
 - 22 PRIVACY SCREEN
 - 23 EXTERNAL WALL
 - 24 AWNING
 - 25 PRIVACY SCREEN
 - 26 RAMPS
 - 27 HANDRAIL
 - 28 TIMBER SOFFIT AND METAL DECK TOP
 - 29 EXISTING WALL
 - 30 INTERNAL WALL
 - 31 ESCALATOR
 - 32 FEATURE WALL
 - 33 CHAPEL WALLS
 - 34 FEATURE COLUMNS
 - 35 GLAZED ROOF
 - 36 FEATURE ROOF
 - 37 HANDRAIL
 - 38 SUNSHADING
- RENDERED AND PAINTED BLOCKWORK
GRAPHIC PERFORATED METAL
GRAPHIC PERFORATED METAL
PRECAST CONCRETE
TIMBER CLADDING
GRAPHIC PERFORATED METAL
INSTU CONCRETE
TIMBER HANDRAIL WITH SS WIRES
TIMBER SOFFIT AND METAL DECK TOP
PAINTED
POWDERCOATED METAL SHEET CLADDING WITH EXPRESSED JOINTS
GLASS RAILED ESCALATOR WITH ALUMINIUM CLADDING SIDES AND SOFFIT
TIMBER CLADDING TO MATCH ATTACHED ROOF
SEMI-TRANSPARENT LIGHTWEIGHT FRAMED WALL
POWDERCOATED METAL SHEET CLADDING WITH EXPRESSED JOINTS
FRAMED CLEAR GLAZED ROOF
ALUMINIUM CLAD SIDES AND SOFFIT ROOF
METAL HANDRAIL
TIMBER VERTICAL SUN SHADES

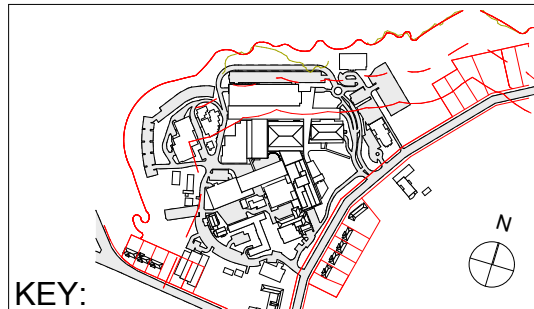

COPYRIGHT © ALL RIGHTS RESERVED. THIS DRAWING MAY NOT BE REPRODUCED OR TRANSMITTED IN ANY FORM OR BY ANY MEANS IN PART OR IN WHOLE WITHOUT PERMISSION OF MORRIS BRAY ARCHITECTS PTY. LTD.

ALL LEVELS AND DIMENSIONS TO BE VERIFIED PRIOR TO COMMENCEMENT OF WORK. USE FIGURED DIMENSIONS ONLY. DO NOT SCALE.

ALL WORK TO COMPLY WITH CURRENT REGULATIONS AND S.A.A. STANDARDS.

NOTES	No.	Initial	DATE	REVISION / ISSUE DETAILS	Check	PROJECT
	A		12.07.10	EA Submission		
	P04		08.07.10	Presentation to SAH		
	P03		07.07.10	Information		
	P02		02.07.10	Preliminary		
	P01	ST	24.06.10	Information		

Sydney Adventist Hospital
185 Fox Valley Road
Wahroonga NSW

SYDNEY ADVENTIST HOSPITAL

STREET ADDRESS
SUBURB STATE AND POSTCODE
phone : (02) 0000 0000
fax : (02) 0000 0000
email: email address



morrisbrayarchitects

Morris Bray Architects
185-188 Willoughby Rd
Crows Nest NSW 2067 Australia
ABN 16 001 268 211
NSW Architects Registration Board Nominated
Architects: Terry Morris 3354 Garry Bray 3555

[P] +612 9439 6622
[F] +612 9436 4873
[E] info@morrisbray.com.au
[W] www.morrisbray.com.au

DRAWING TITLE:

CSB EXPANSION
CSB NORTH ELEVATION

SCALE:
1:200 @A1

10001

A/EA-038

JOB NO. DRAWING NUMBER:

ISSUE:

038