



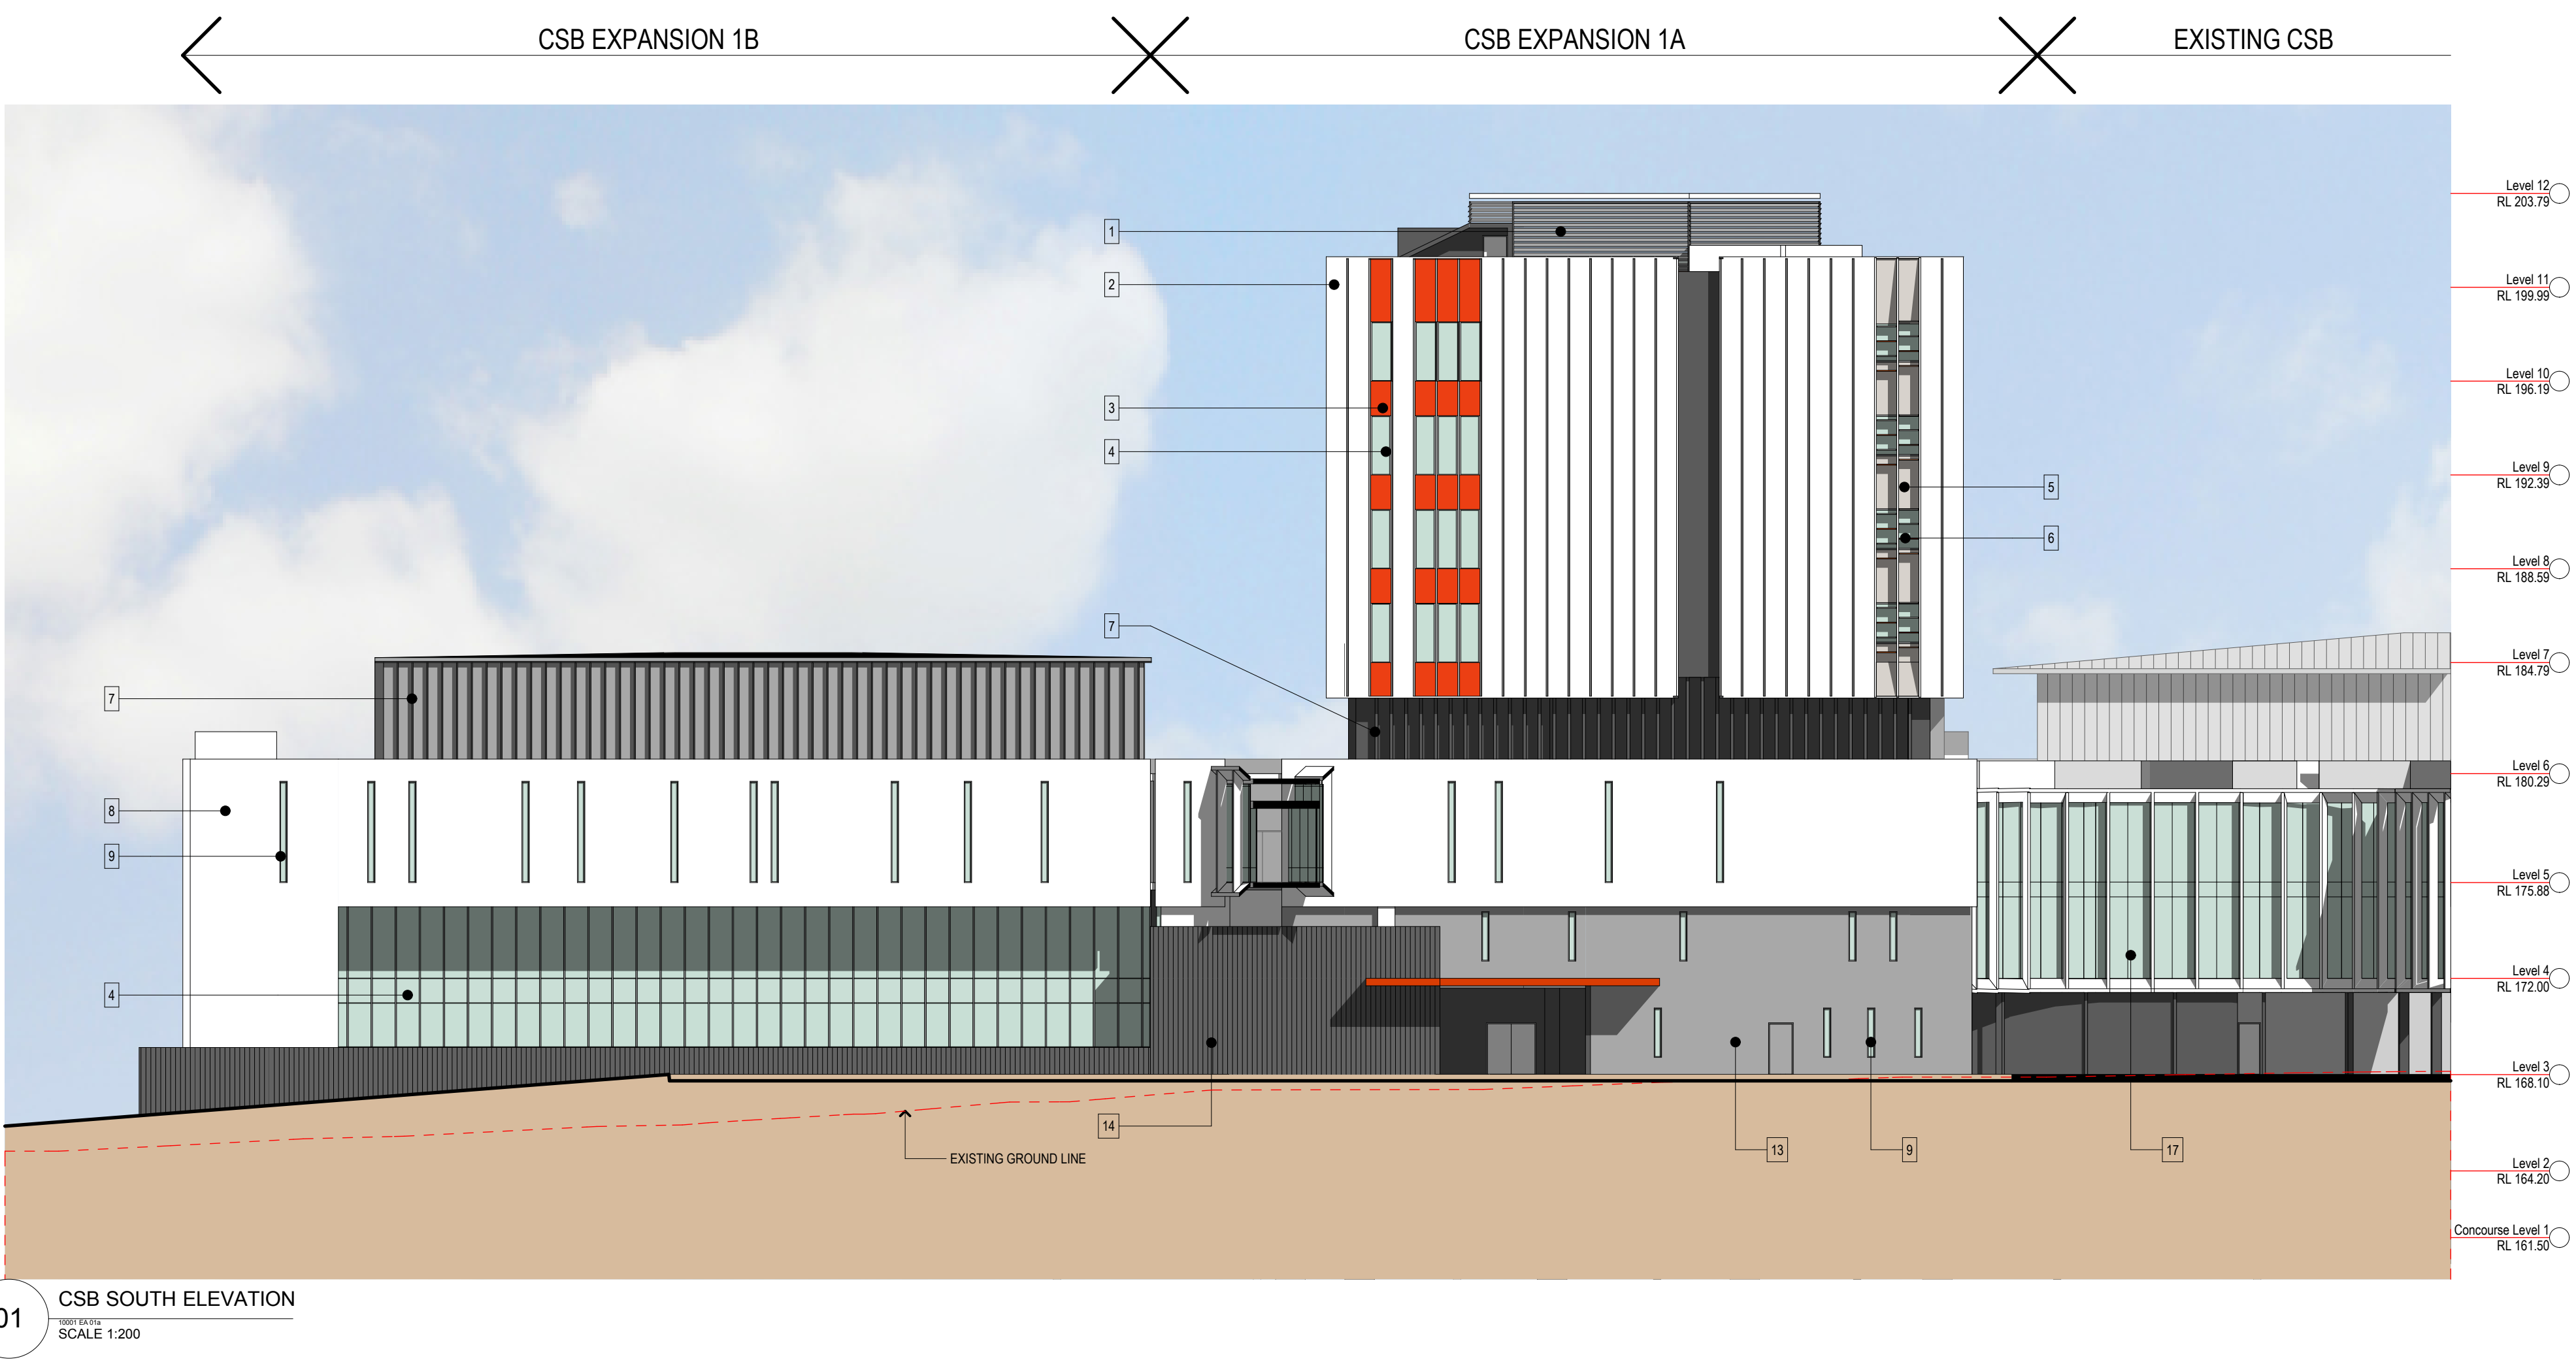

01 CSB SOUTH ELEVATION
SCALE 1:200

LEGEND

AREA	FEATURE & MATERIAL		
1	PLANT ROOM	20	EXTERNAL WALL
2	EXTERNAL WALL	21	PRIVACY SCREEN
3	EXTERNAL WALL	22	PRIVACY SCREEN
4	EXTERNAL WALL	23	EXTERNAL WALL
5	EXTERNAL WALL	24	EXTERNAL WALL
6	SUN SHADING	25	EXTERNAL WALL
7	PLANT ROOM	26	EXTERNAL WALL
8	EXTERNAL WALL	27	EXTERNAL WALL
9	EXTERNAL WALL	28	EXTERNAL WALL
10	EXTERNAL WALL	29	EXTERNAL WALL
11	SUN SHADING	30	EXTERNAL WALL
12	EXTERNAL WALL	31	EXTERNAL WALL
13	EXTERNAL WALL	32	EXTERNAL WALL
14	EXTERNAL WALL	33	EXTERNAL WALL
15	EXTERNAL WALL	34	EXTERNAL WALL
16	EXTERNAL WALL	35	EXTERNAL WALL
17	EXTERNAL WALL	36	EXTERNAL WALL
18	EXTERNAL WALL	37	EXTERNAL WALL
19	EXTERNAL WALL	38	EXTERNAL WALL

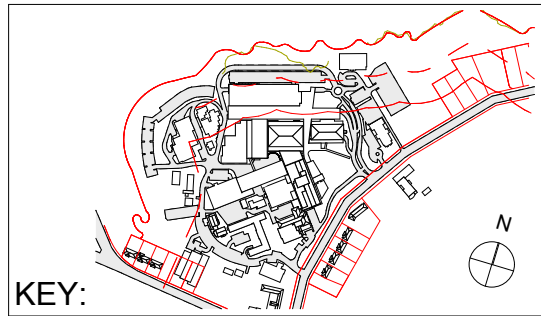

COPYRIGHT © ALL RIGHTS RESERVED. THIS DRAWING MAY NOT BE REPRODUCED OR TRANSMITTED IN ANY FORM OR BY ANY MEANS IN PART OR IN WHOLE WITHOUT PERMISSION OF MORRIS BRAY ARCHITECTS PTY. LTD.

ALL LEVELS AND DIMENSIONS TO BE VERIFIED PRIOR TO COMMENCEMENT OF WORK. USE FIGURED DIMENSIONS ONLY. DO NOT SCALE.

ALL WORK TO COMPLY WITH CURRENT REGULATIONS AND S.A.A. STANDARDS.

NO.	INITIAL	DATE	REVISION / ISSUE DETAILS	CHECK	PROJECT
A		12.07.10	EA Submission		
P04		08.07.10	Presentation to SAH		
P03		07.07.10	Information		
P02		02.07.10	Preliminary		
P01	ST	24.06.10	Information		

Sydney Adventist Hospital
185 Fox Valley Road
Wahroonga NSW

STREET ADDRESS
SUBURB STATE AND POSTCODE
phone : (02) 0000 0000
fax : (02) 0000 0000
email: email address

SYDNEY ADVENTIST HOSPITAL



morrisbrayarchitects

Morris Bray Architects
185-188 Wiloughby Rd
Crows Nest NSW 2067 Australia
ABN 16 001 268 211
NSW Architects Registration Board Nominated Architects: Terry Morris 3354 Garry Bray 3555

CONTRACT NO. 10001
DRAWING NUMBER: A/EA-040
JOB NO. 10001
ISSUE: A

DRAWING TITLE:
CSB EXPANSION
CSB SOUTH ELEVATION

SCALE: 1:200 @A1
DATE: 14/07/2010

040