



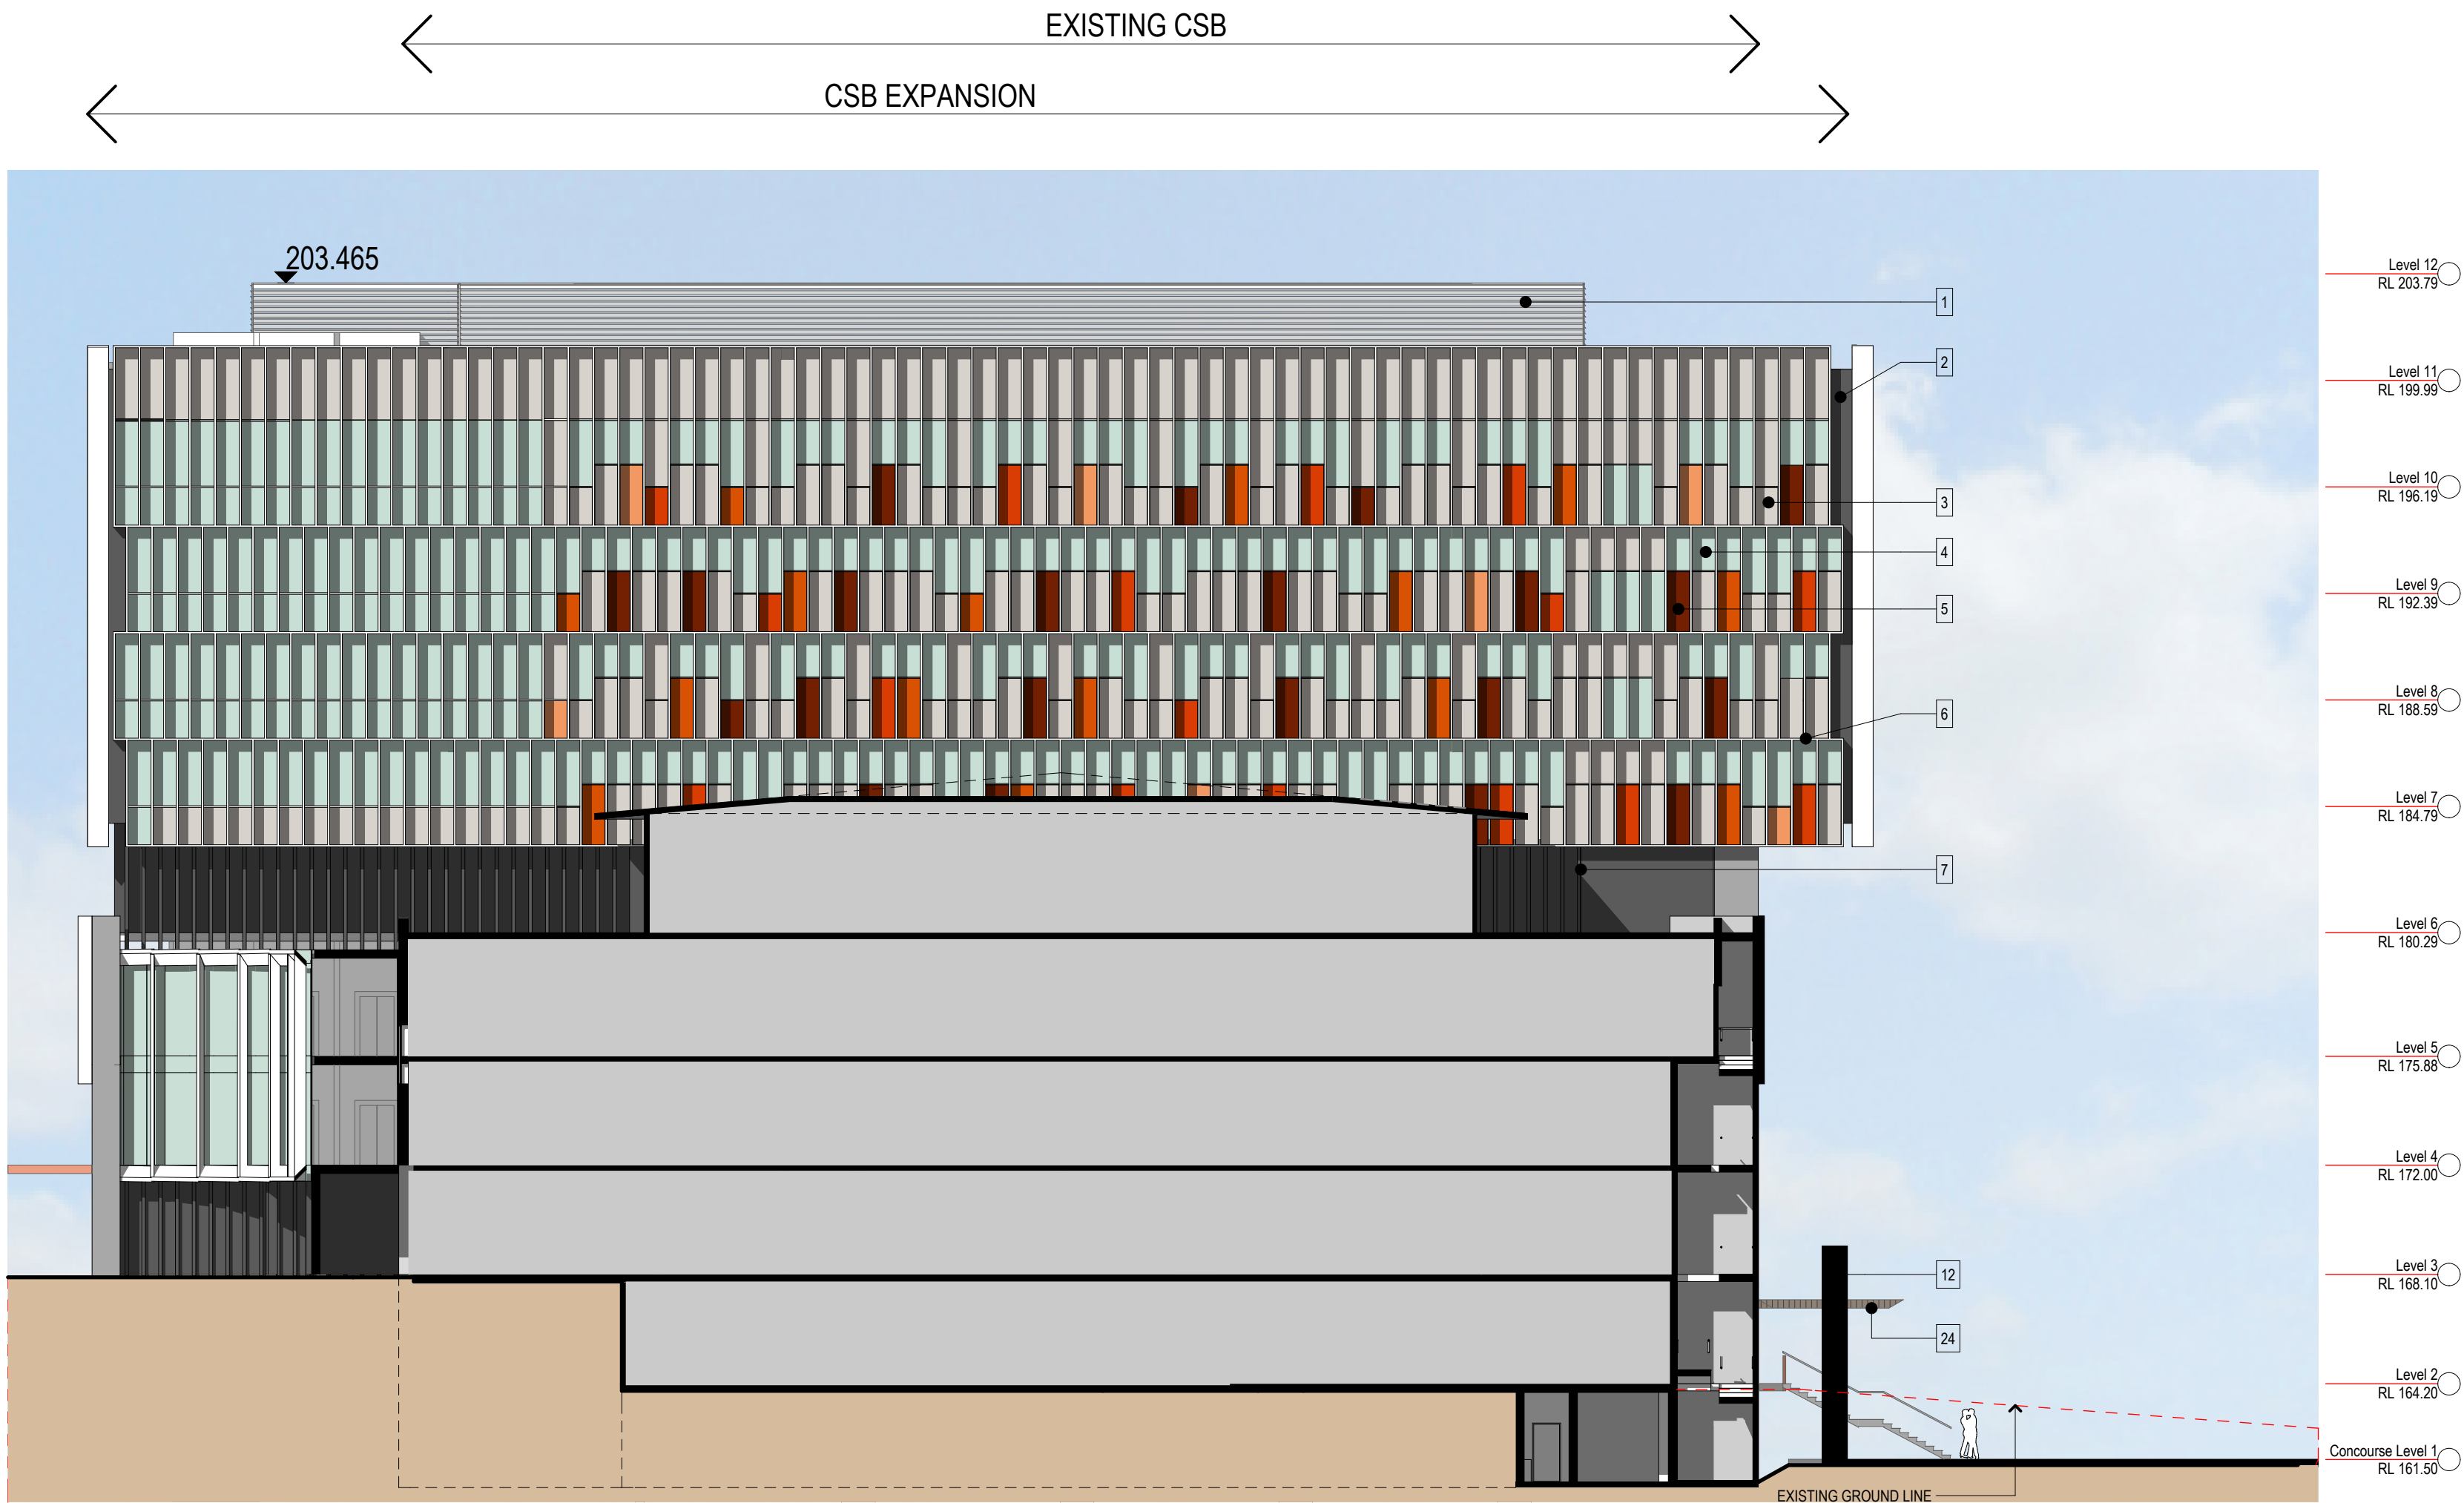

01 EAST ELEVATION
SCALE 1:200

LEGEND

AREA	FEATURE & MATERIAL		
1 PLANT ROOM	HORIZONTAL EXTERNAL LOUVERS - ALUMINIUM	20 EXTERNAL WALL	RENDERED AND PAINTED BLOCKWORK
2 EXTERNAL WALL	CURTAIN WALL PANEL - ALUMINIUM CLADDING	21 PRIVACY SCREEN	GRAPHIC PERFORATED METAL
3 EXTERNAL WALL	CURTAIN WALL PANEL - ALUMINIUM CLADDING	22 PRIVACY SCREEN	GRAPHIC PERFORATED METAL
4 EXTERNAL WALL	CURTAIN WALL PANEL - GLASS	23 EXTERNAL WALL	PRECAST CONCRETE
5 EXTERNAL WALL	CURTAIN WALL PANEL - ALUMINIUM CLADDING	24 AWNING	TIMBER CLADDING
6 SUN SHADING	HORIZONTAL ALUMINIUM LOUVRE	25 PRIVACY SCREEN	GRAPHIC PERFORATED METAL
7 PLANT ROOM	VERTICAL EXTERNAL LOUVERS - ALUMINIUM	26 RAMPS	INSITU CONCRETE
8 EXTERNAL WALL	ALPOLIC	27 HANDRAIL	TIMBER HANDRAIL WITH SS WIRES
9 WINDOWS	ALUMINIUM FRAMED WINDOWS	28 FEATURE ROOF	TIMBER SOFFIT AND METAL DECK TOP
10 EXTERNAL WALL	ALPOLIC	29 EXISTING WALL	PAINTED
11 SUN SHADING	HORIZONTAL ALUMINIUM LOUVRE	30 INTERNAL WALL	POWDERCOATED METAL SHEET CLADDING WITH EXPRESSED JOINTS
12 LOGIA WALLS	PRECAST CONCRETE BLADES	31 ESCALATOR	GLASS RAILED ESCALATOR WITH ALUMINIUM CLADDING SIDES AND SOFFIT
13 EXTERNAL WALL	RENDERED AND PAINTED	32 FEATURE WALL	TIMBER CLADDING TO MATCH ATTACHED ROOF
14 EXTERNAL WALL	PRECAST CONCRETE PANELS	33 CHAPEL WALLS	SEMI-TRANSPARENT LIGHTWEIGHT FRAMED WALL
15 SUN SHADING	VERTICAL EXTERNAL LOUVERS - ALUMINIUM	34 FEATURE COLUMNS	POWDERCOATED METAL SHEET CLADDING WITH EXPRESSED JOINTS
16 EXTERNAL COLUMNS	VERTICAL TIMBER CLADDING	35 GLAZED ROOF	FRAMED CLEAR GLAZED ROOF
17 EXTERNAL WALL	CURTAIN WALL PANEL - GLASS	36 FEATURE ROOF	ALUMINIUM CLAD SIDES AND SOFFIT ROOF
18 LOGIA TOP	ALUMINIUM CLAD FRAME	37 HANDRAIL	METAL HANDRAIL
19 EXTERNAL WALL	CURTAIN WALL PANEL - ALUMINIUM CLADDING	38 SUNSHADING	TIMBER VERTICAL SUN SHADES

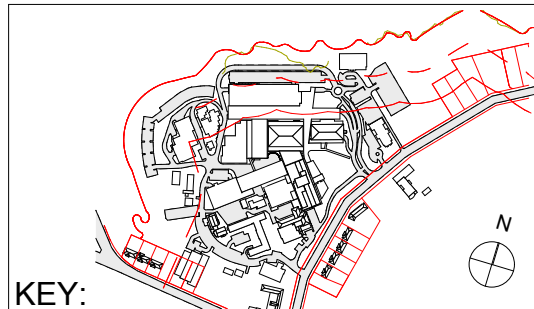

COPYRIGHT © ALL RIGHTS RESERVED. THIS DRAWING MAY NOT BE REPRODUCED OR TRANSMITTED IN ANY FORM OR BY ANY MEANS IN PART OR IN WHOLE WITHOUT PERMISSION OF MORRIS BRAY ARCHITECTS PTY. LTD.

ALL LEVELS AND DIMENSIONS TO BE VERIFIED PRIOR TO COMMENCEMENT OF WORK. USE FIGURED DIMENSIONS ONLY. DO NOT SCALE.

ALL WORK TO COMPLY WITH CURRENT REGULATIONS AND S.A.A. STANDARDS.

NO.	INITIAL	DATE	REVISION / ISSUE DETAILS
A		12.07.10	EA Submission
P04		08.07.10	Presentation to SAH
P03		07.07.10	Information
P02		02.07.10	Preliminary
P01	ST	16.06.10	Information

NOTES	NO.	INITIAL	DATE	REVISION / ISSUE DETAILS	CHECK	PROJECT
-------	-----	---------	------	--------------------------	-------	---------

Sydney Adventist Hospital
185 Fox Valley Road
Wahroonga NSW

SYDNEY ADVENTIST HOSPITAL

STREET ADDRESS
SUBURB STATE AND POSTCODE
phone : (02) 0000 0000
fax : (02) 0000 0000
email: email address



morrisbrayarchitects

Morris Bray Architects
185-188 Willoughby Rd
Crows Nest NSW 2067 Australia
ABN 16 001 268 211
NSW Architects Registration Board Nominated
Architects: Terry Morris 3354 Garry Bray 3555

[P] +612 9439 6622
[F] +612 9436 4873
[E] info@morrisbray.com.au
[W] www.morrisbray.com.au

DRAWING TITLE:

STAGE 1A CSB EXPANSION

EAST ELEVATION

SCALE: 1:200 @A1

DATE: 14/07/2010

10001 A/E/A-142

JOB NO. DRAWING NUMBER: ISSUE:

142