


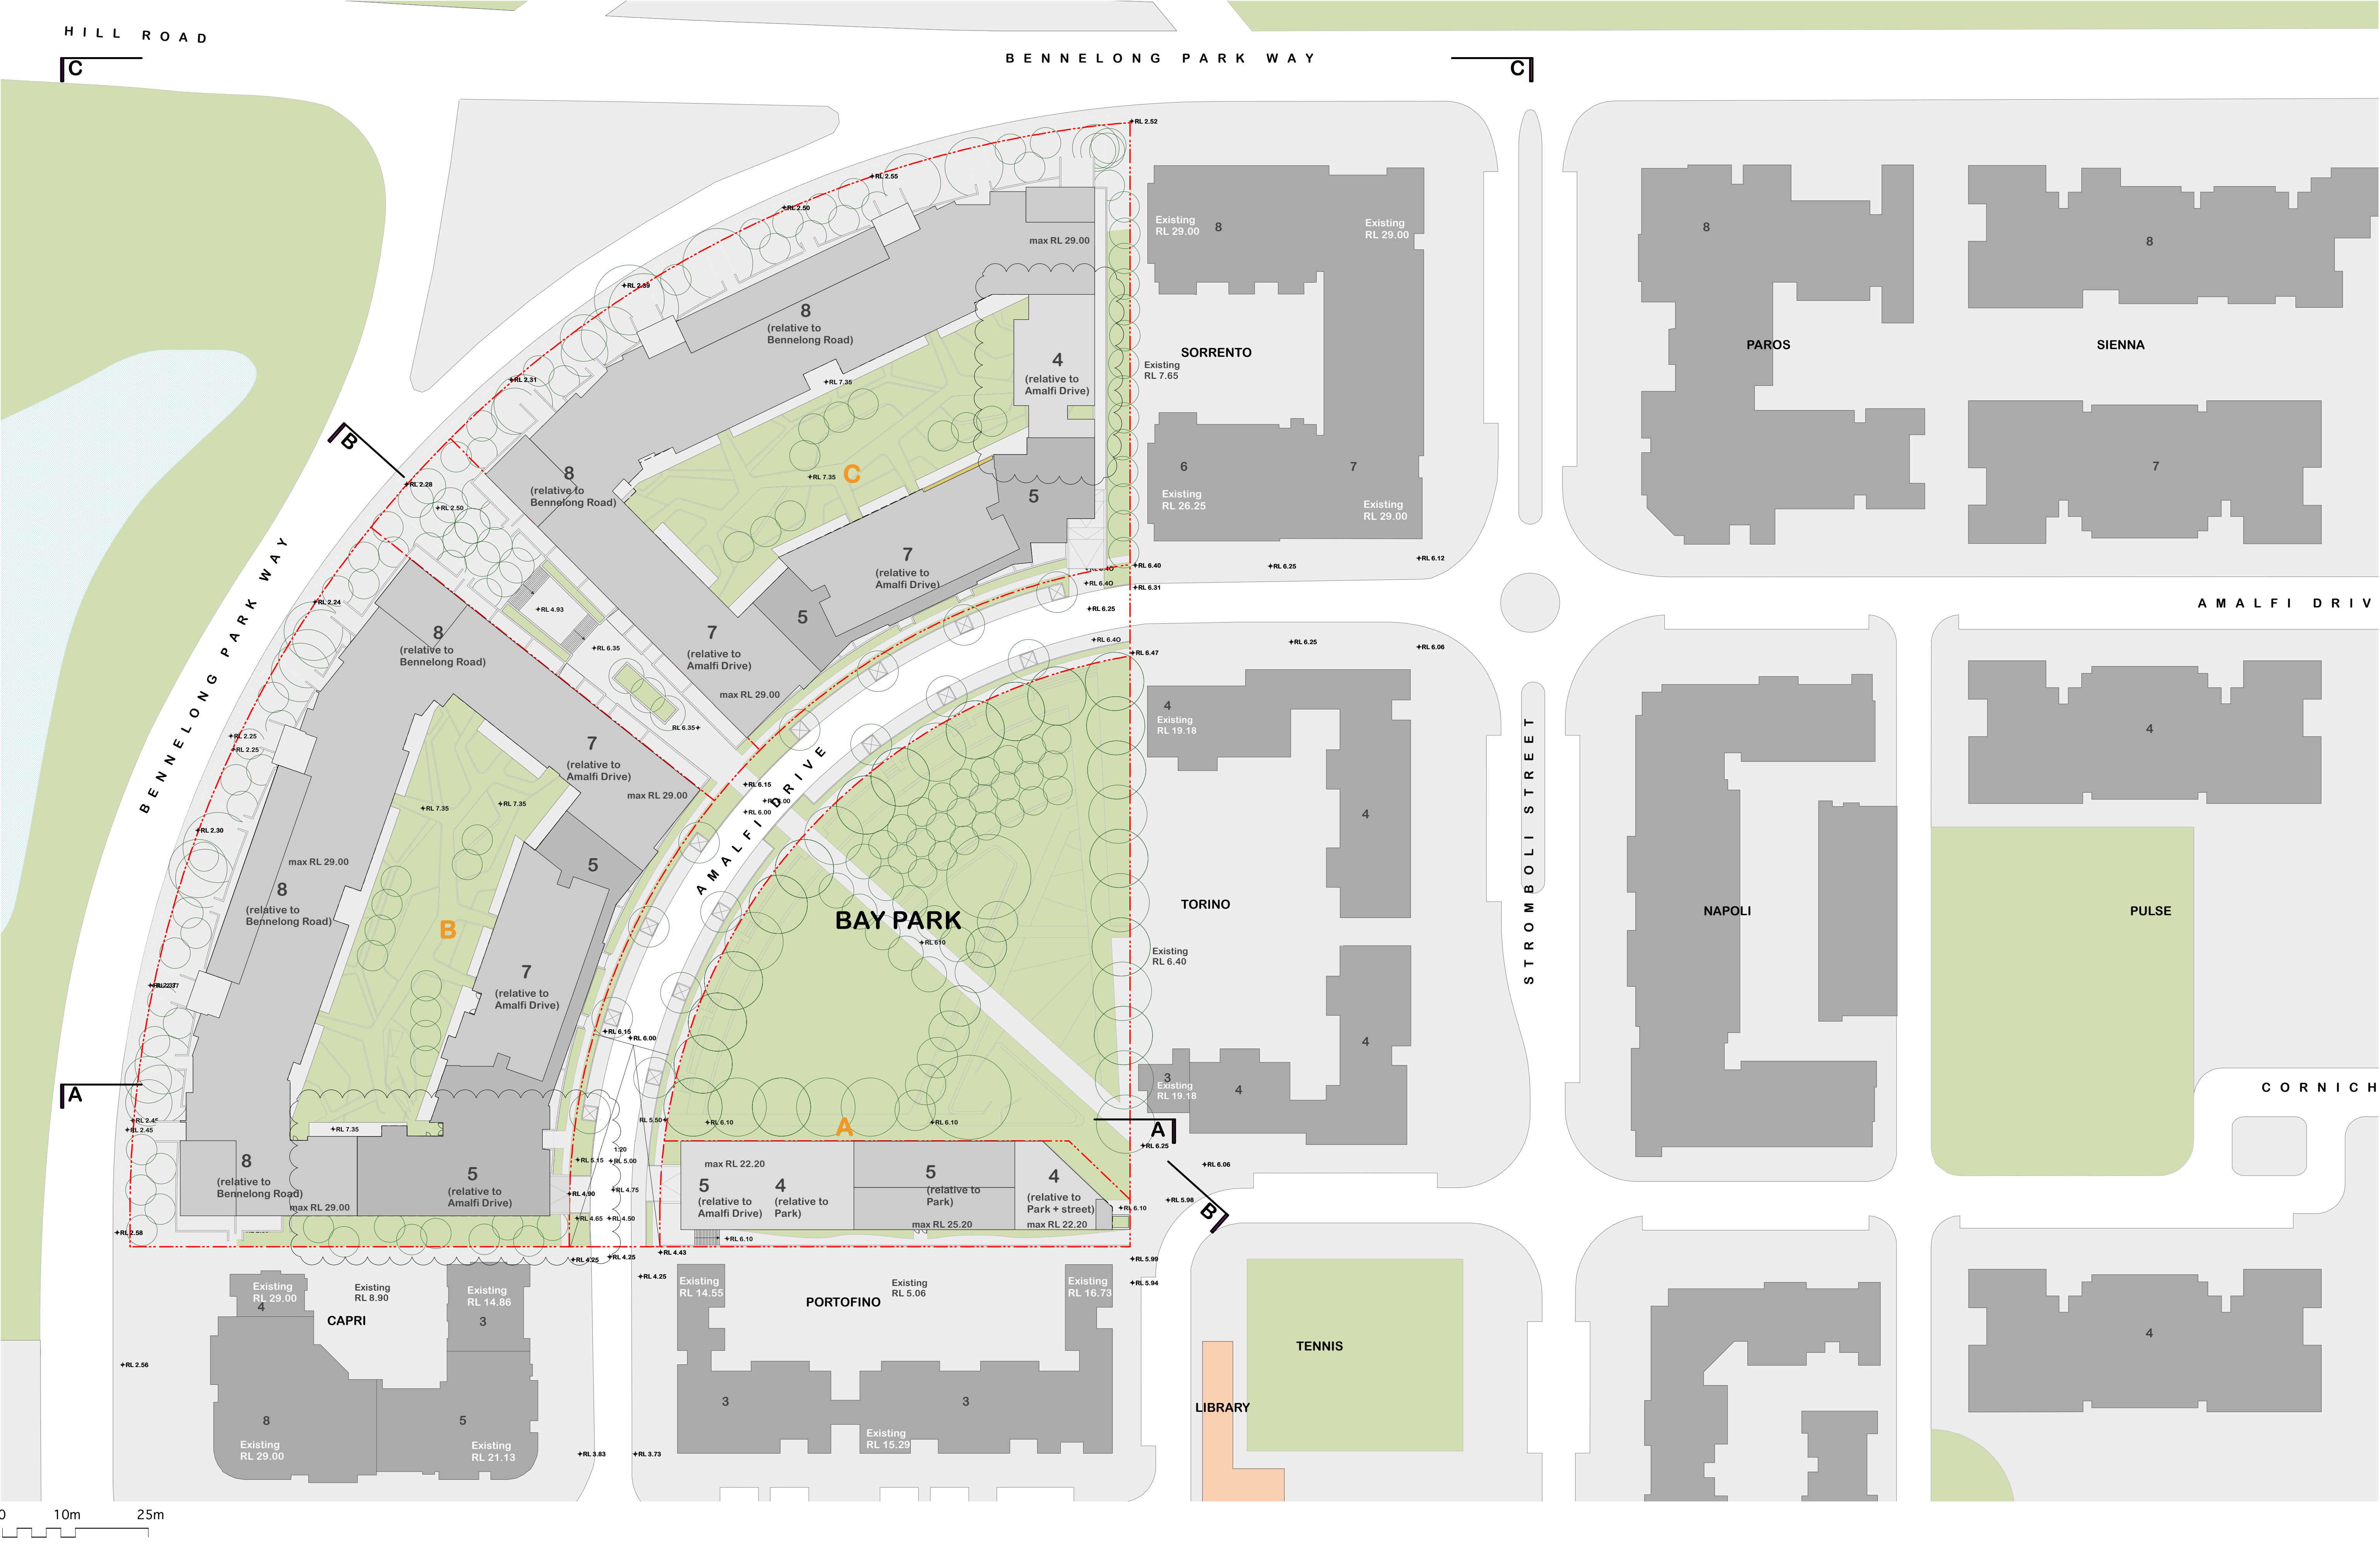

NOMINATED ARCHITECT: Nicholas Turner 6995 DulQ Quality Endorsed Company ISO 9001:2000 Licence Number 4188 Drawn By: JLG Cad File Name:			PRINTED 05.08.10		Henlia No 3 Pty Ltd This drawing is copyright and shall remain the property of Turner+Associates Architects. No reproduction without permission. Unless noted otherwise this drawing is NOT FOR CONSTRUCTION. Do not scale from drawings. Figured dimensions shall take precedence.		G 5/8/10 kjd 75W update F 11/5/10 kjd Amalfi Drive updated No. Date Appr Revision Notes		Comparative Height Study / Roof Plan		Job No. 08053	23 Bennelong Parkway Wentworth Point NSW 2127 TURNER + ASSOCIATES L1 410 CROWN STREET SURRY HILLS NSW 2010 T 02 8668 0000 F 02 8668 0088
SCALE 1:500 @ A1 1:1000 @ A3											Drawing No. DA28	