


- Resident Aged care
- Resident Health
- Adult Daycare
- Retail
- Foyer Administration
- Kitchen
- Laundry
- Carpark / Plantroom / Store
- Childcare

 


0 10 20 30m

Scale 1:750 @ A3


Existing Level 1 Floor Plan

JACKSON TEECE

Nominated Architect Ian Brodie (4275)

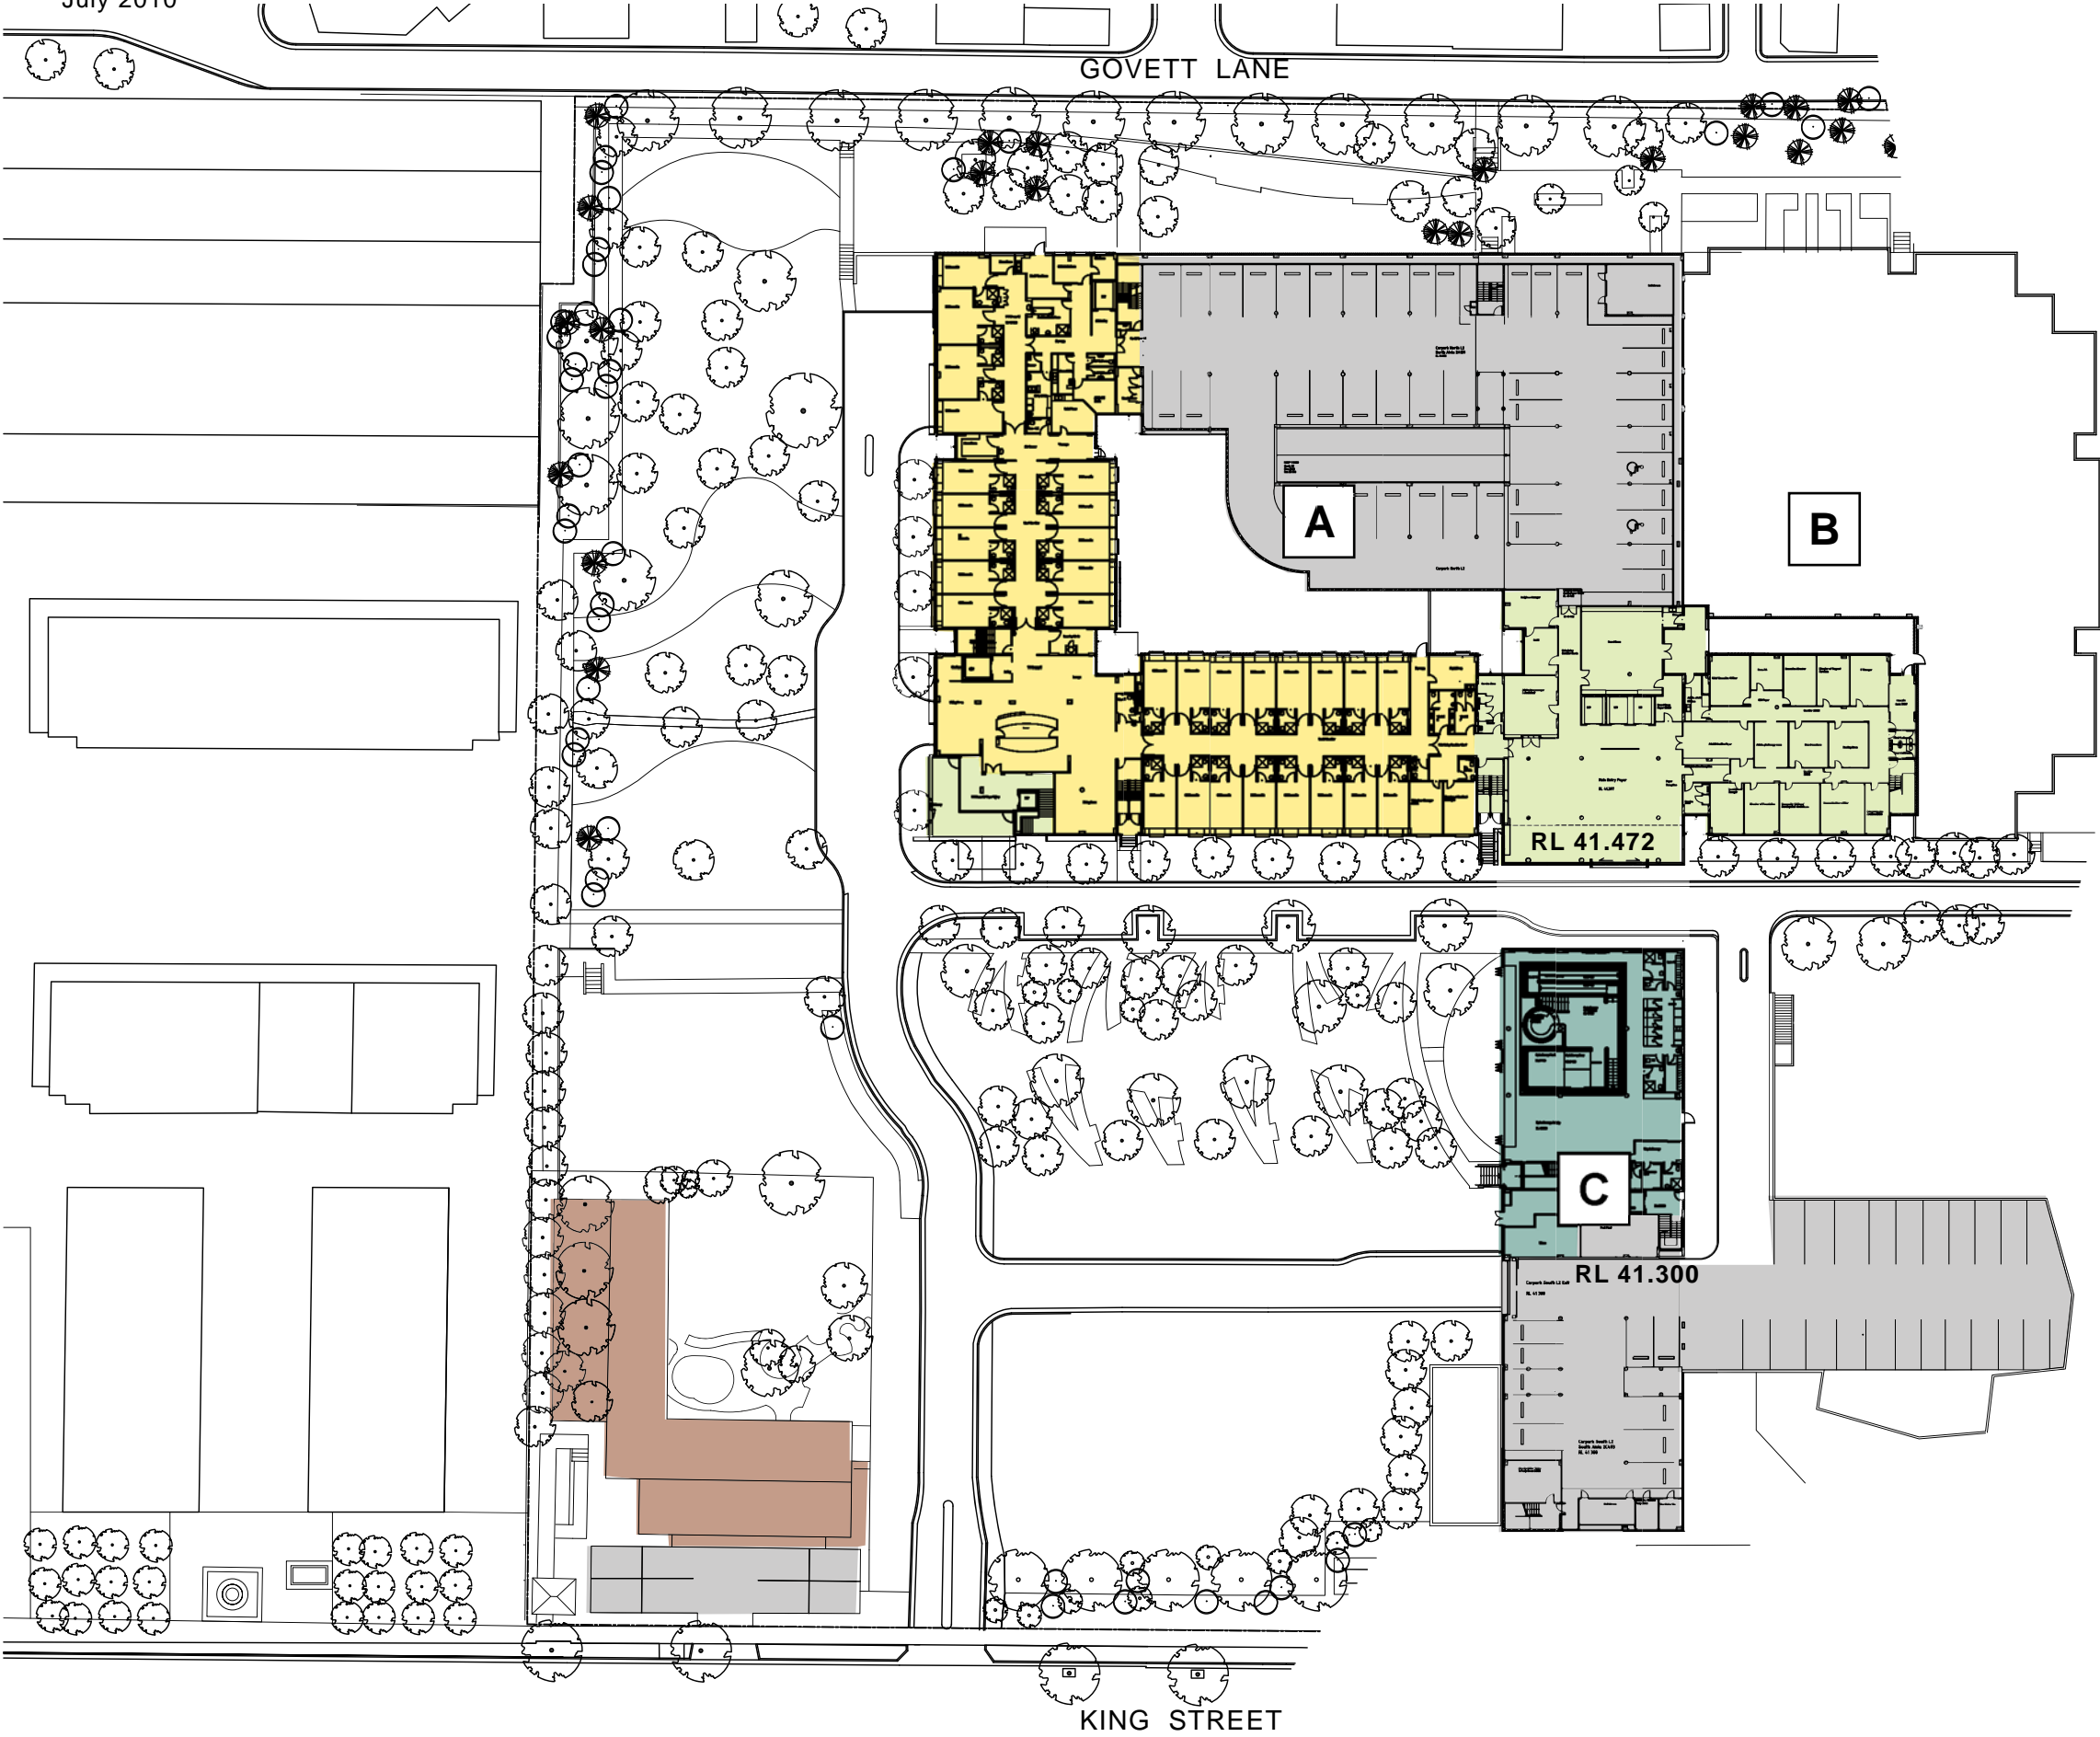

- Resident Aged care
- Resident Health
- Adult Daycare
- Retail
- Foyer Administration
- Kitchen
- Laundry
- Carpark / Plantroom / Store
- Childcare

 


0 10 20 30m


Scale 1:750 @ A3

Existing Level 2 Floor Plan

JACKSON TEECE
Nominated Architect (4275)

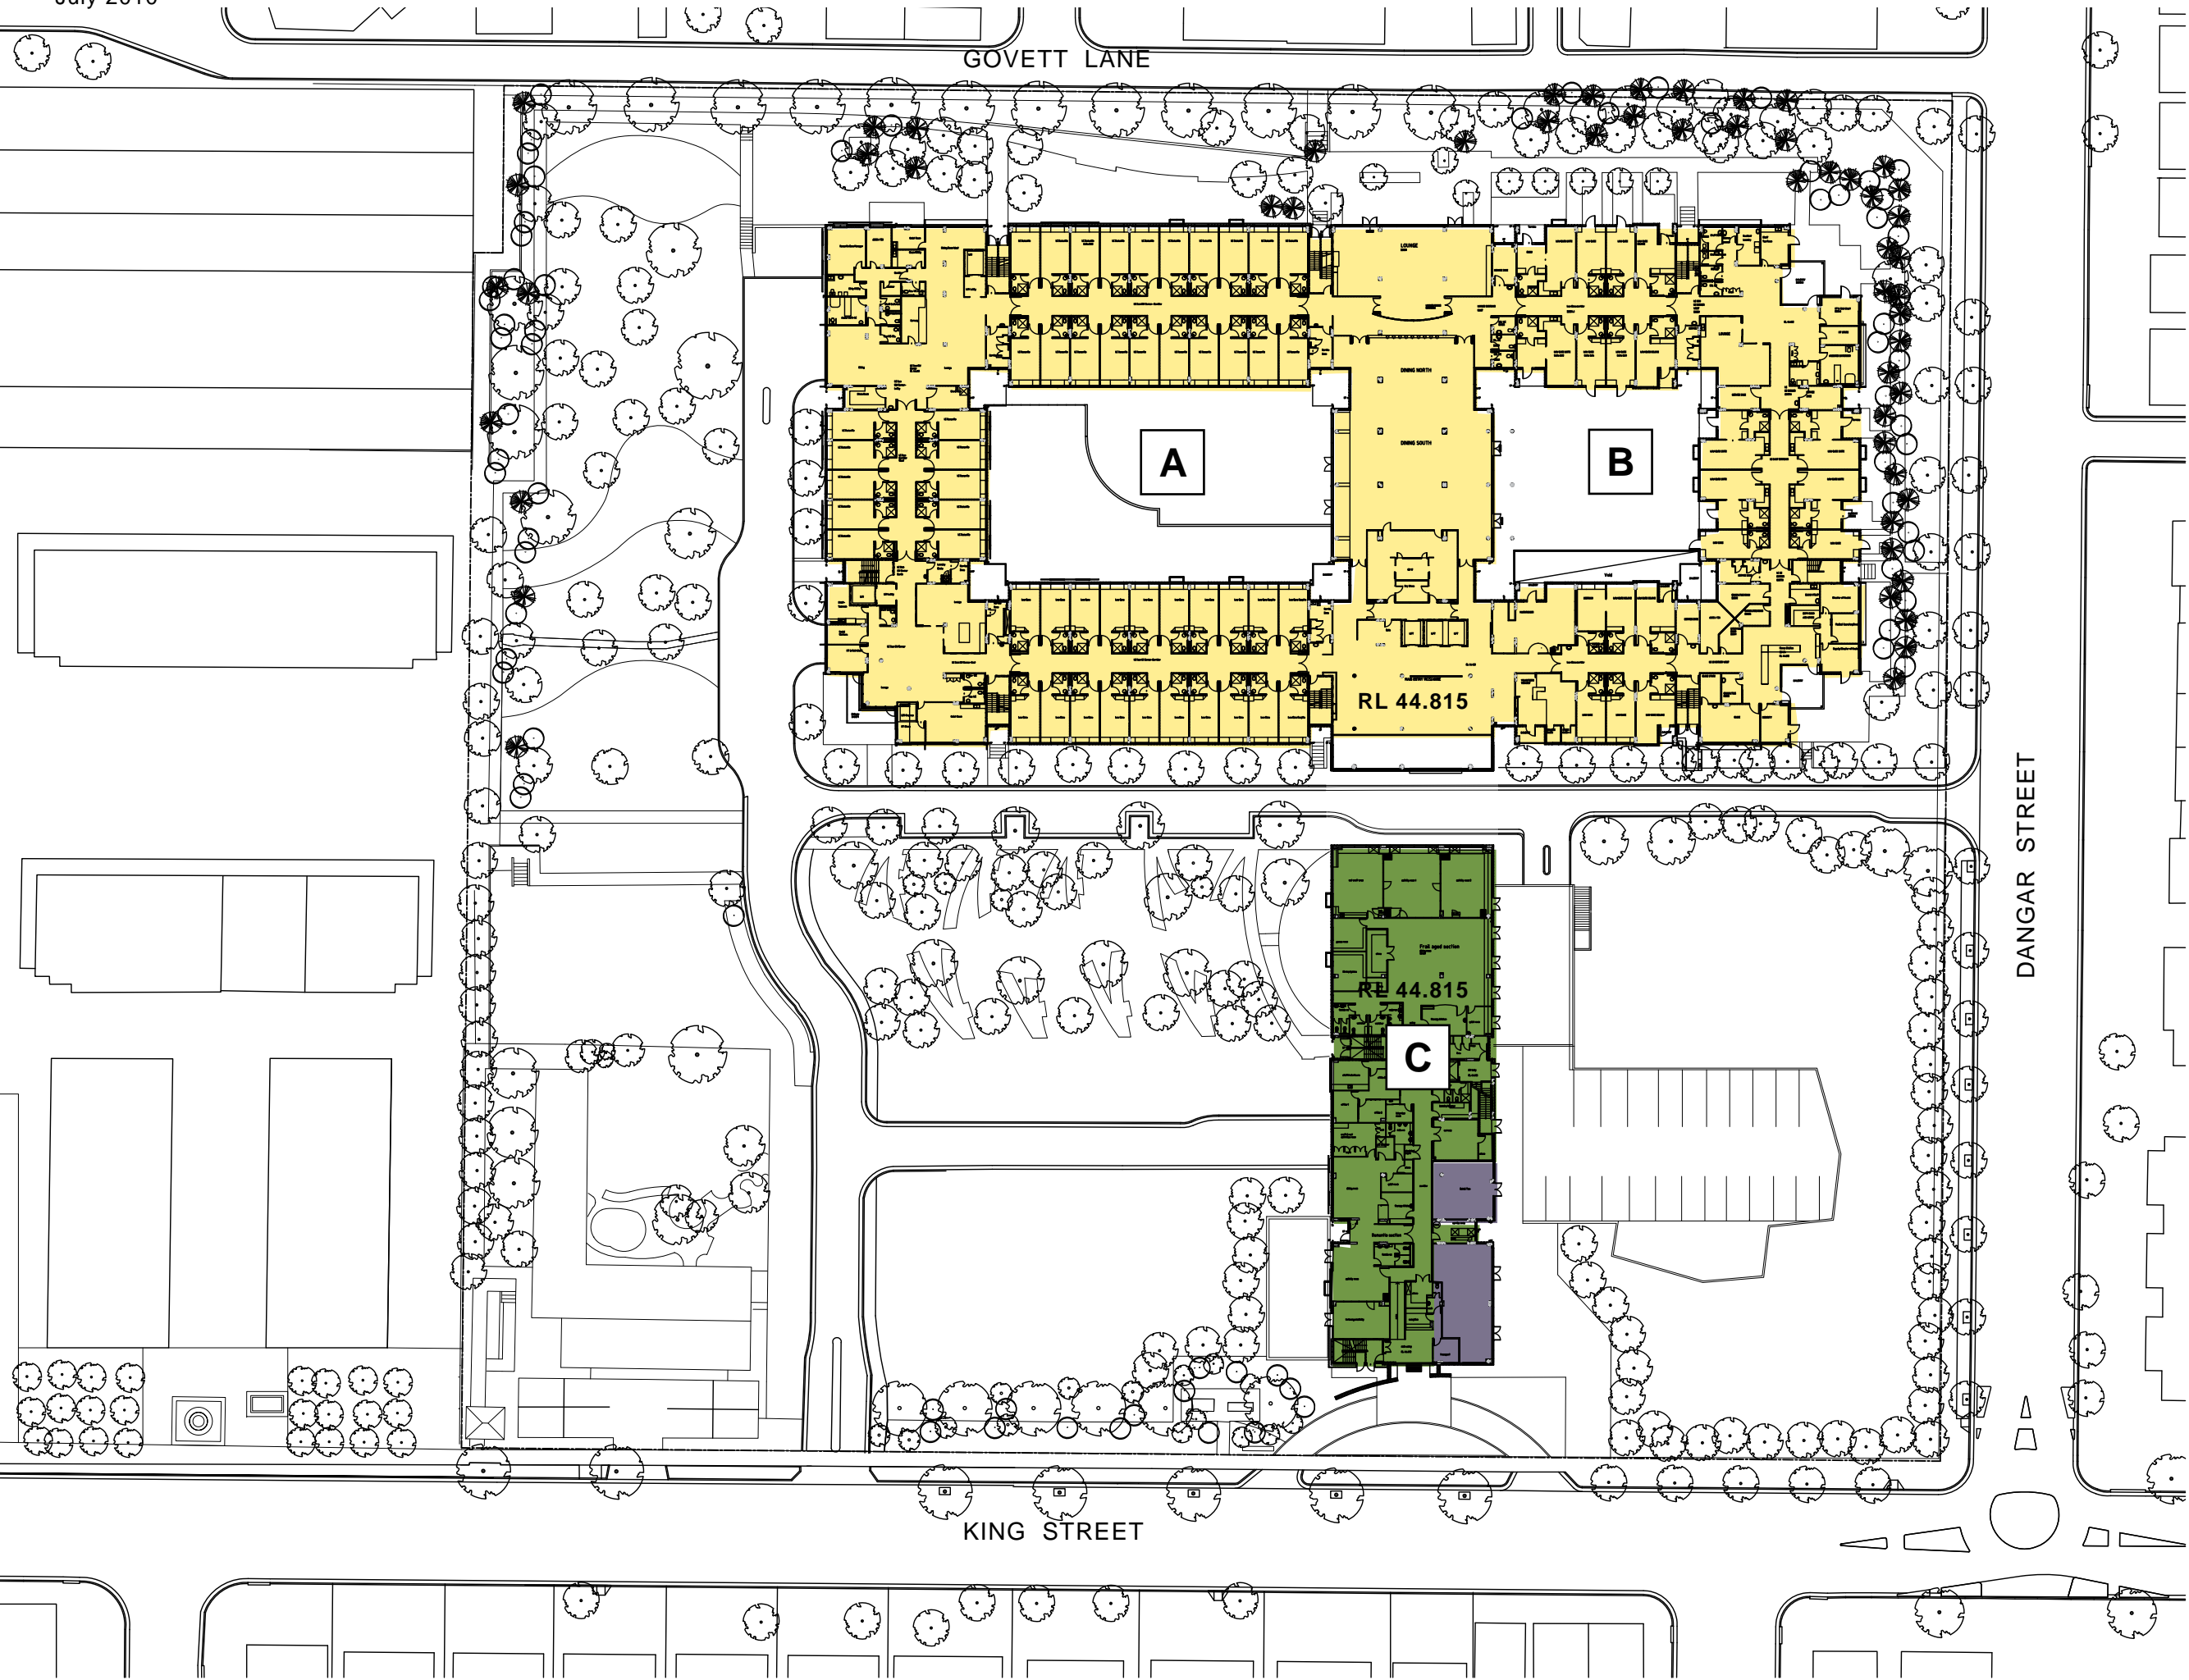

- Resident Aged care
- Resident Health
- Adult Daycare
- Retail
- Foyer Administration
- Kitchen
- Laundry
- Carpark / Plantroom / Store
- Childcare

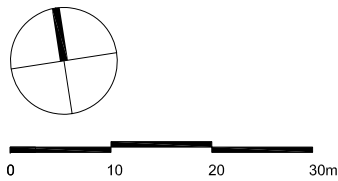

Scale 1:750 @ A3

Existing Level 3 Floor Plan

JACKSON TEECE
Nominated Architect Ian Brodie (4275)