

GOVETT LANE

DANGAR STREET

KING STREET

- Resident Aged care
- Resident Health
- Adult Daycare
- Retail
- Foyer Administration
- Kitchen
- Laundry
- Carpark / Plantroom / Store
- Childcare





0 10 20 30m

Scale 1:750 @ A3


Existing Level 4 Floor Plan

JACKSON TEEGE
Nominated Architect (in Brodie (4275))

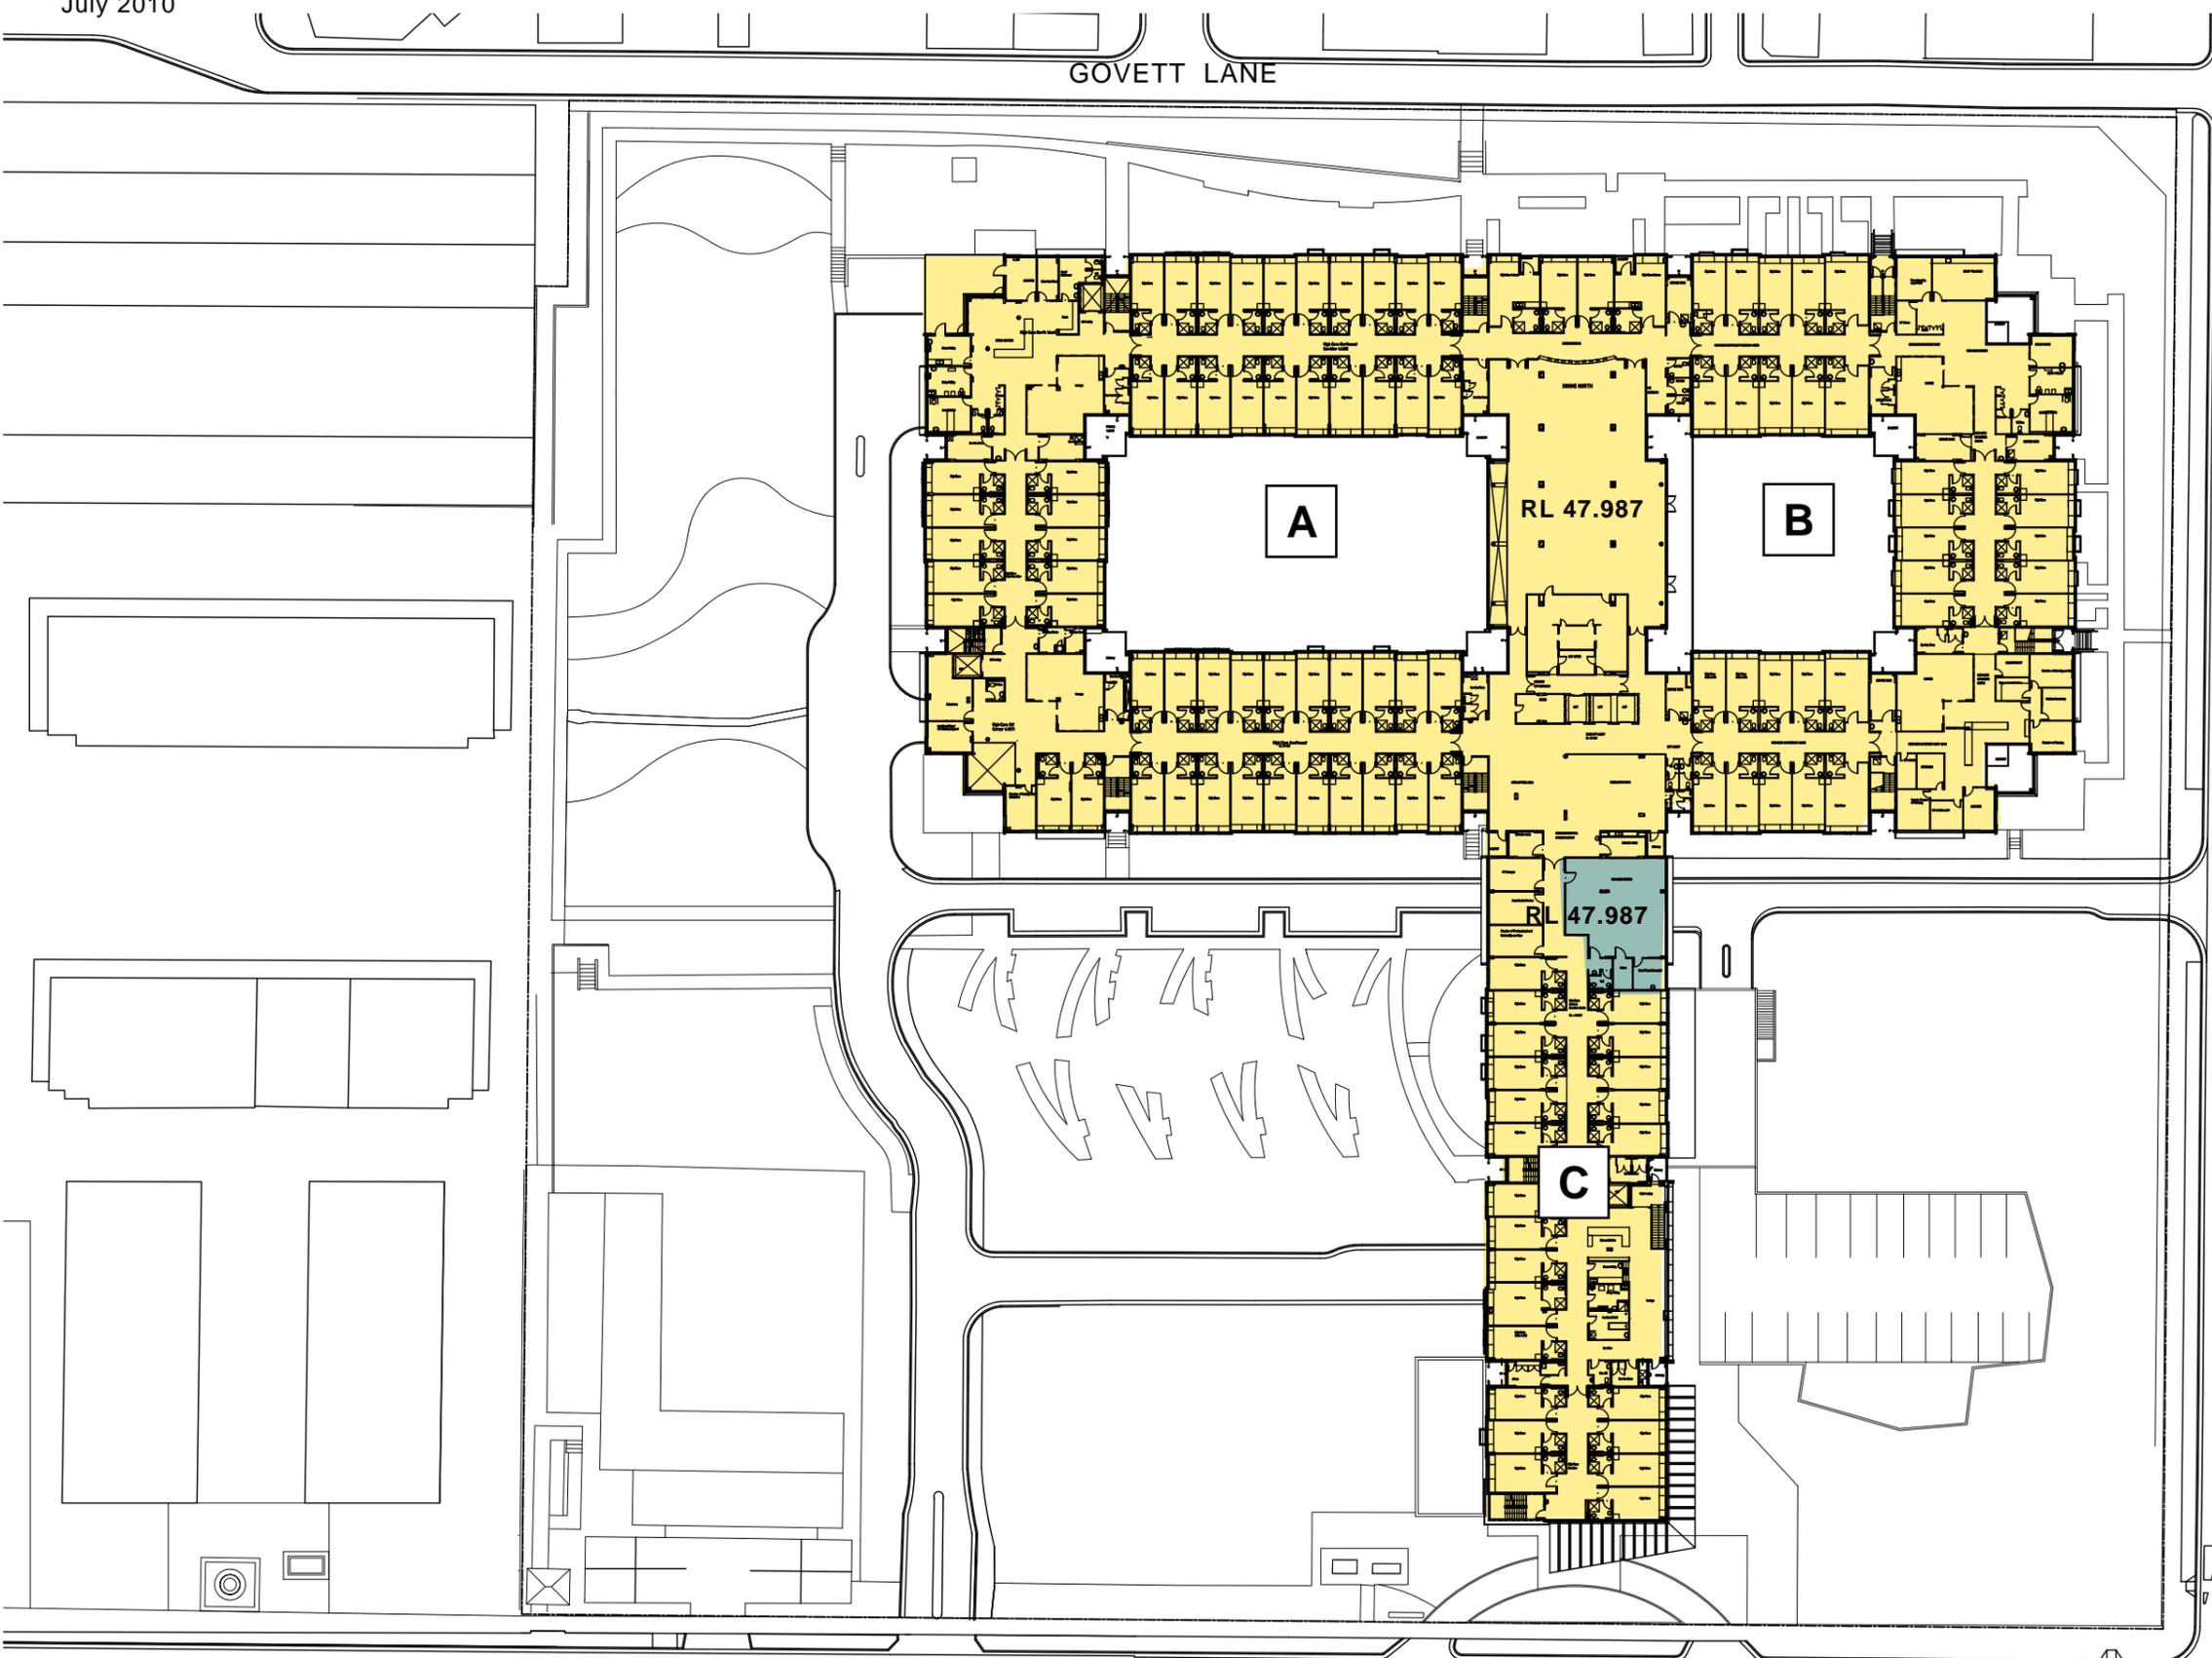

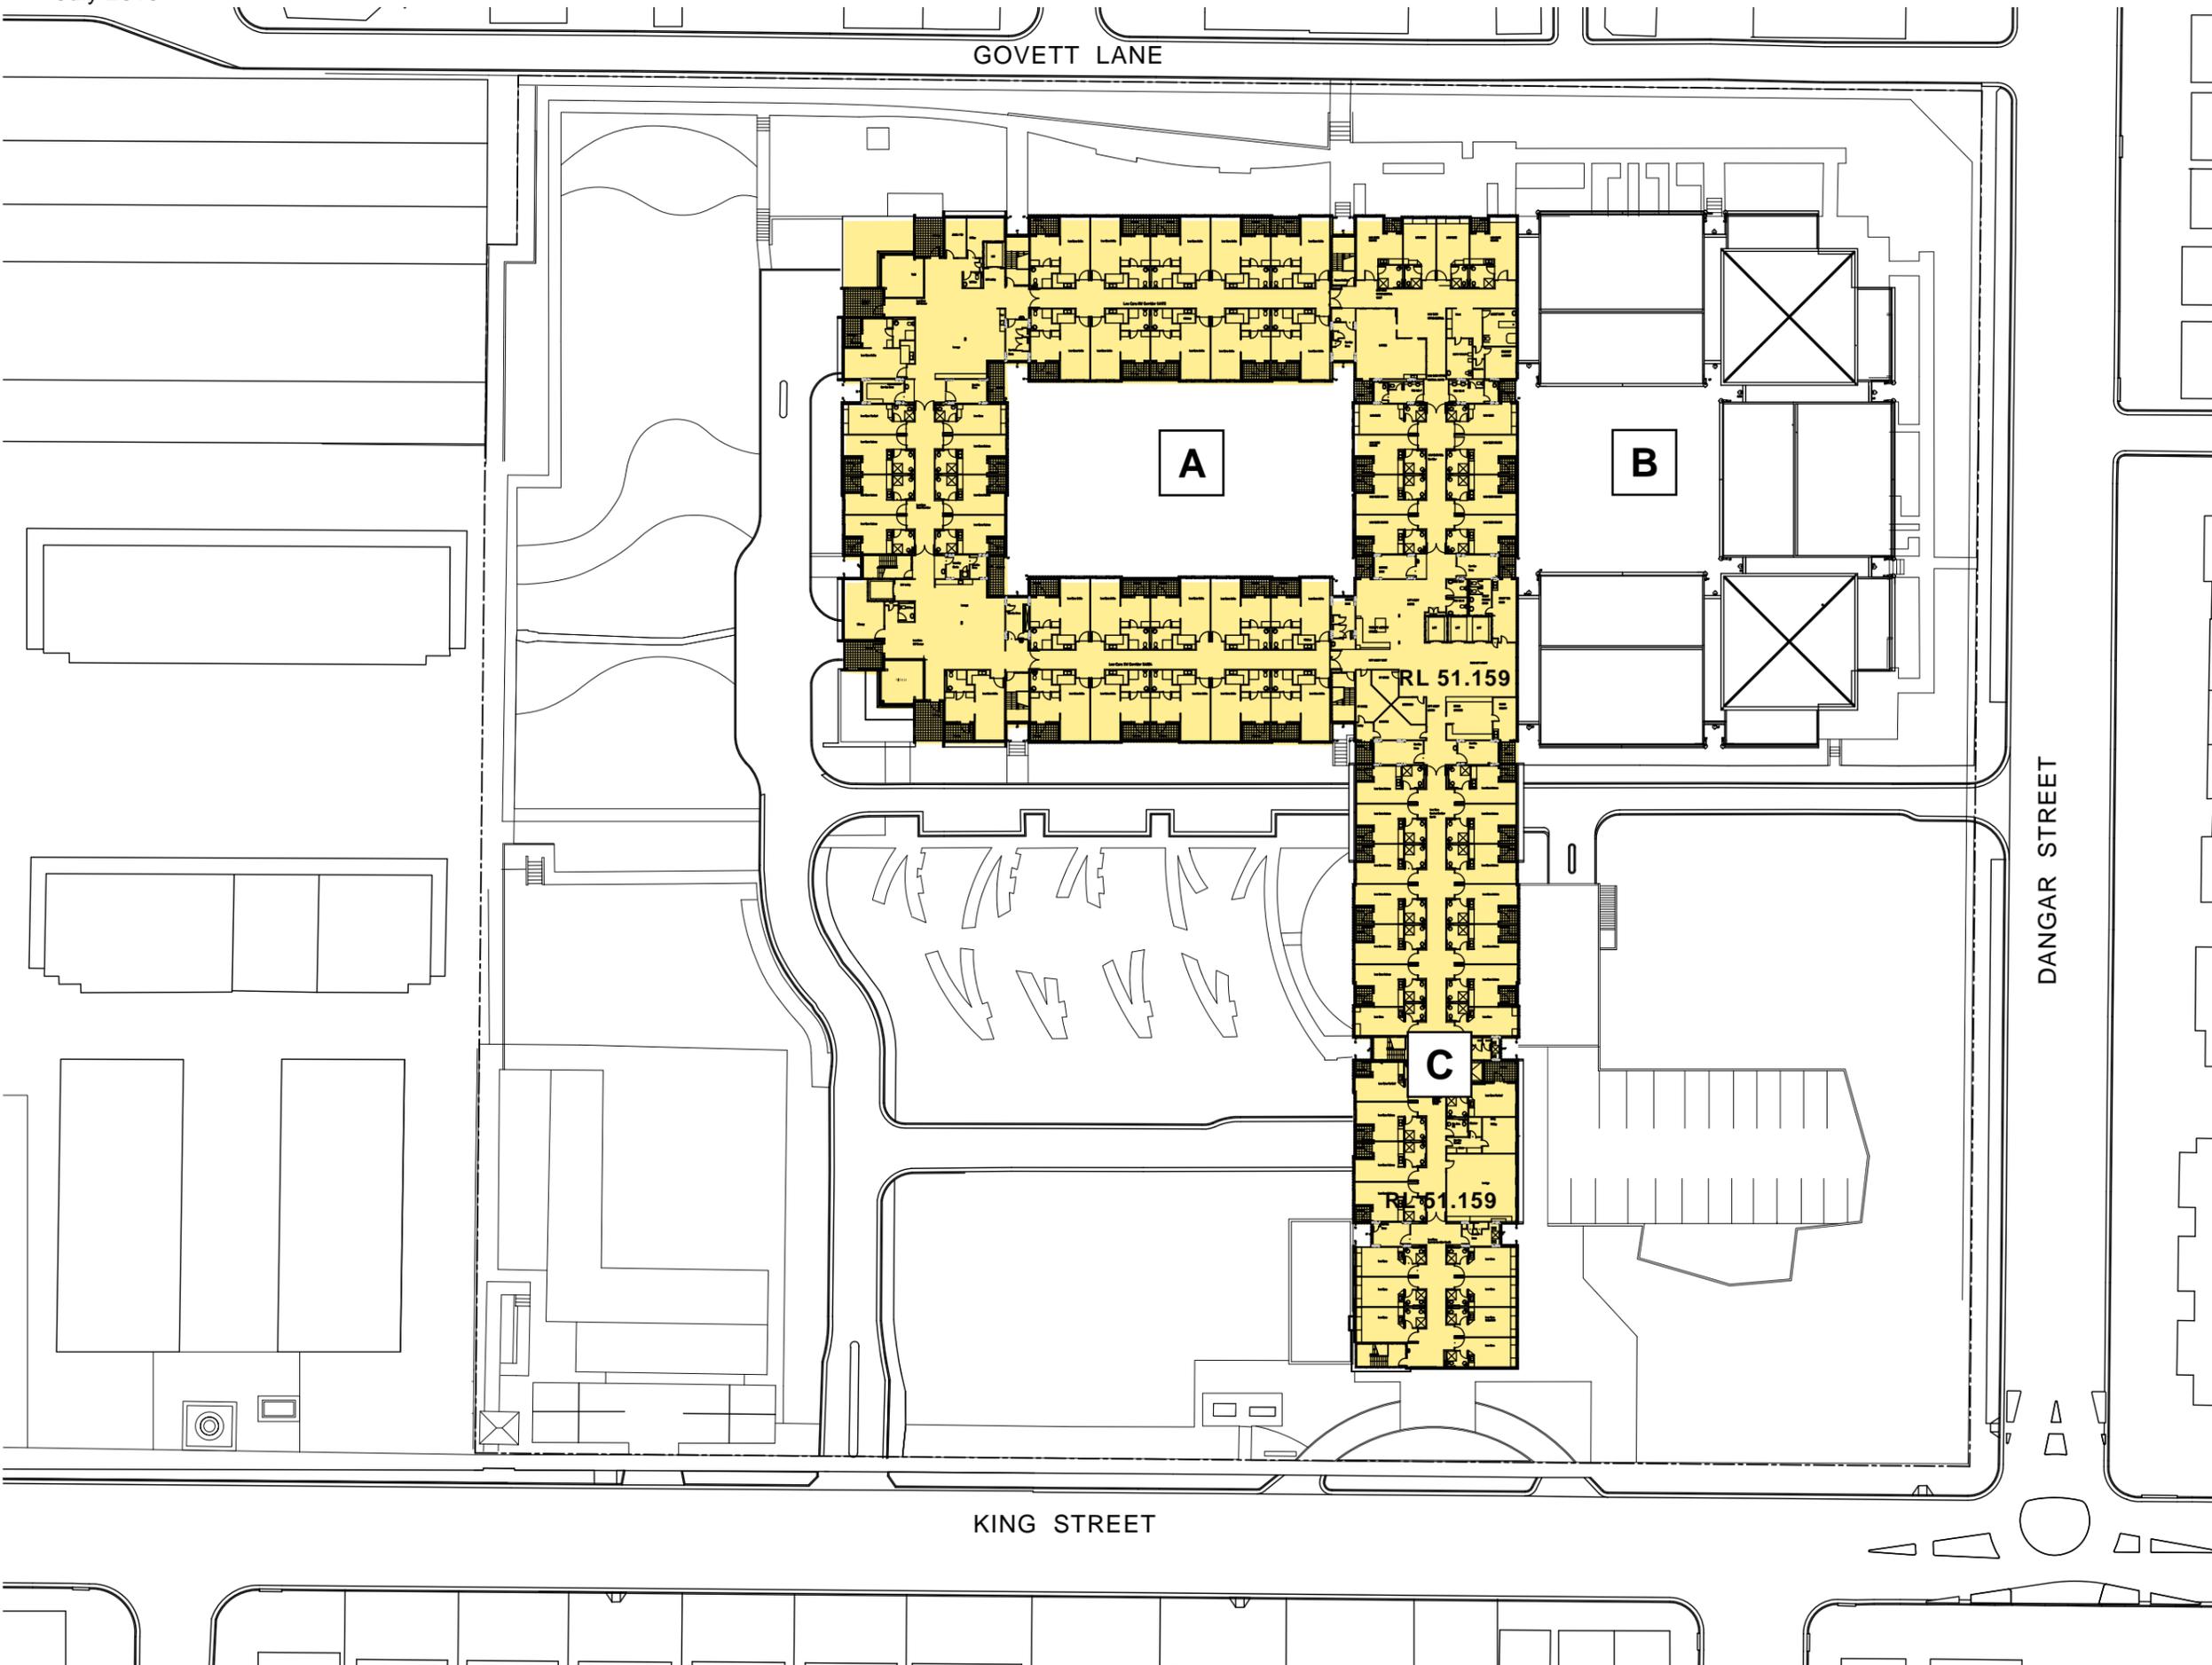

- Resident Aged care
- Resident Health
- Adult Daycare
- Retail
- Foyer Administration
- Kitchen
- Laundry
- Carpark / Plantroom / Store
- Childcare

 

0 10 20 30m

Scale 1:750 @ A3

Existing Level 5 Floor Plan

JACKSON TEECE
Nominated Architect Ian Brodie (4275)