


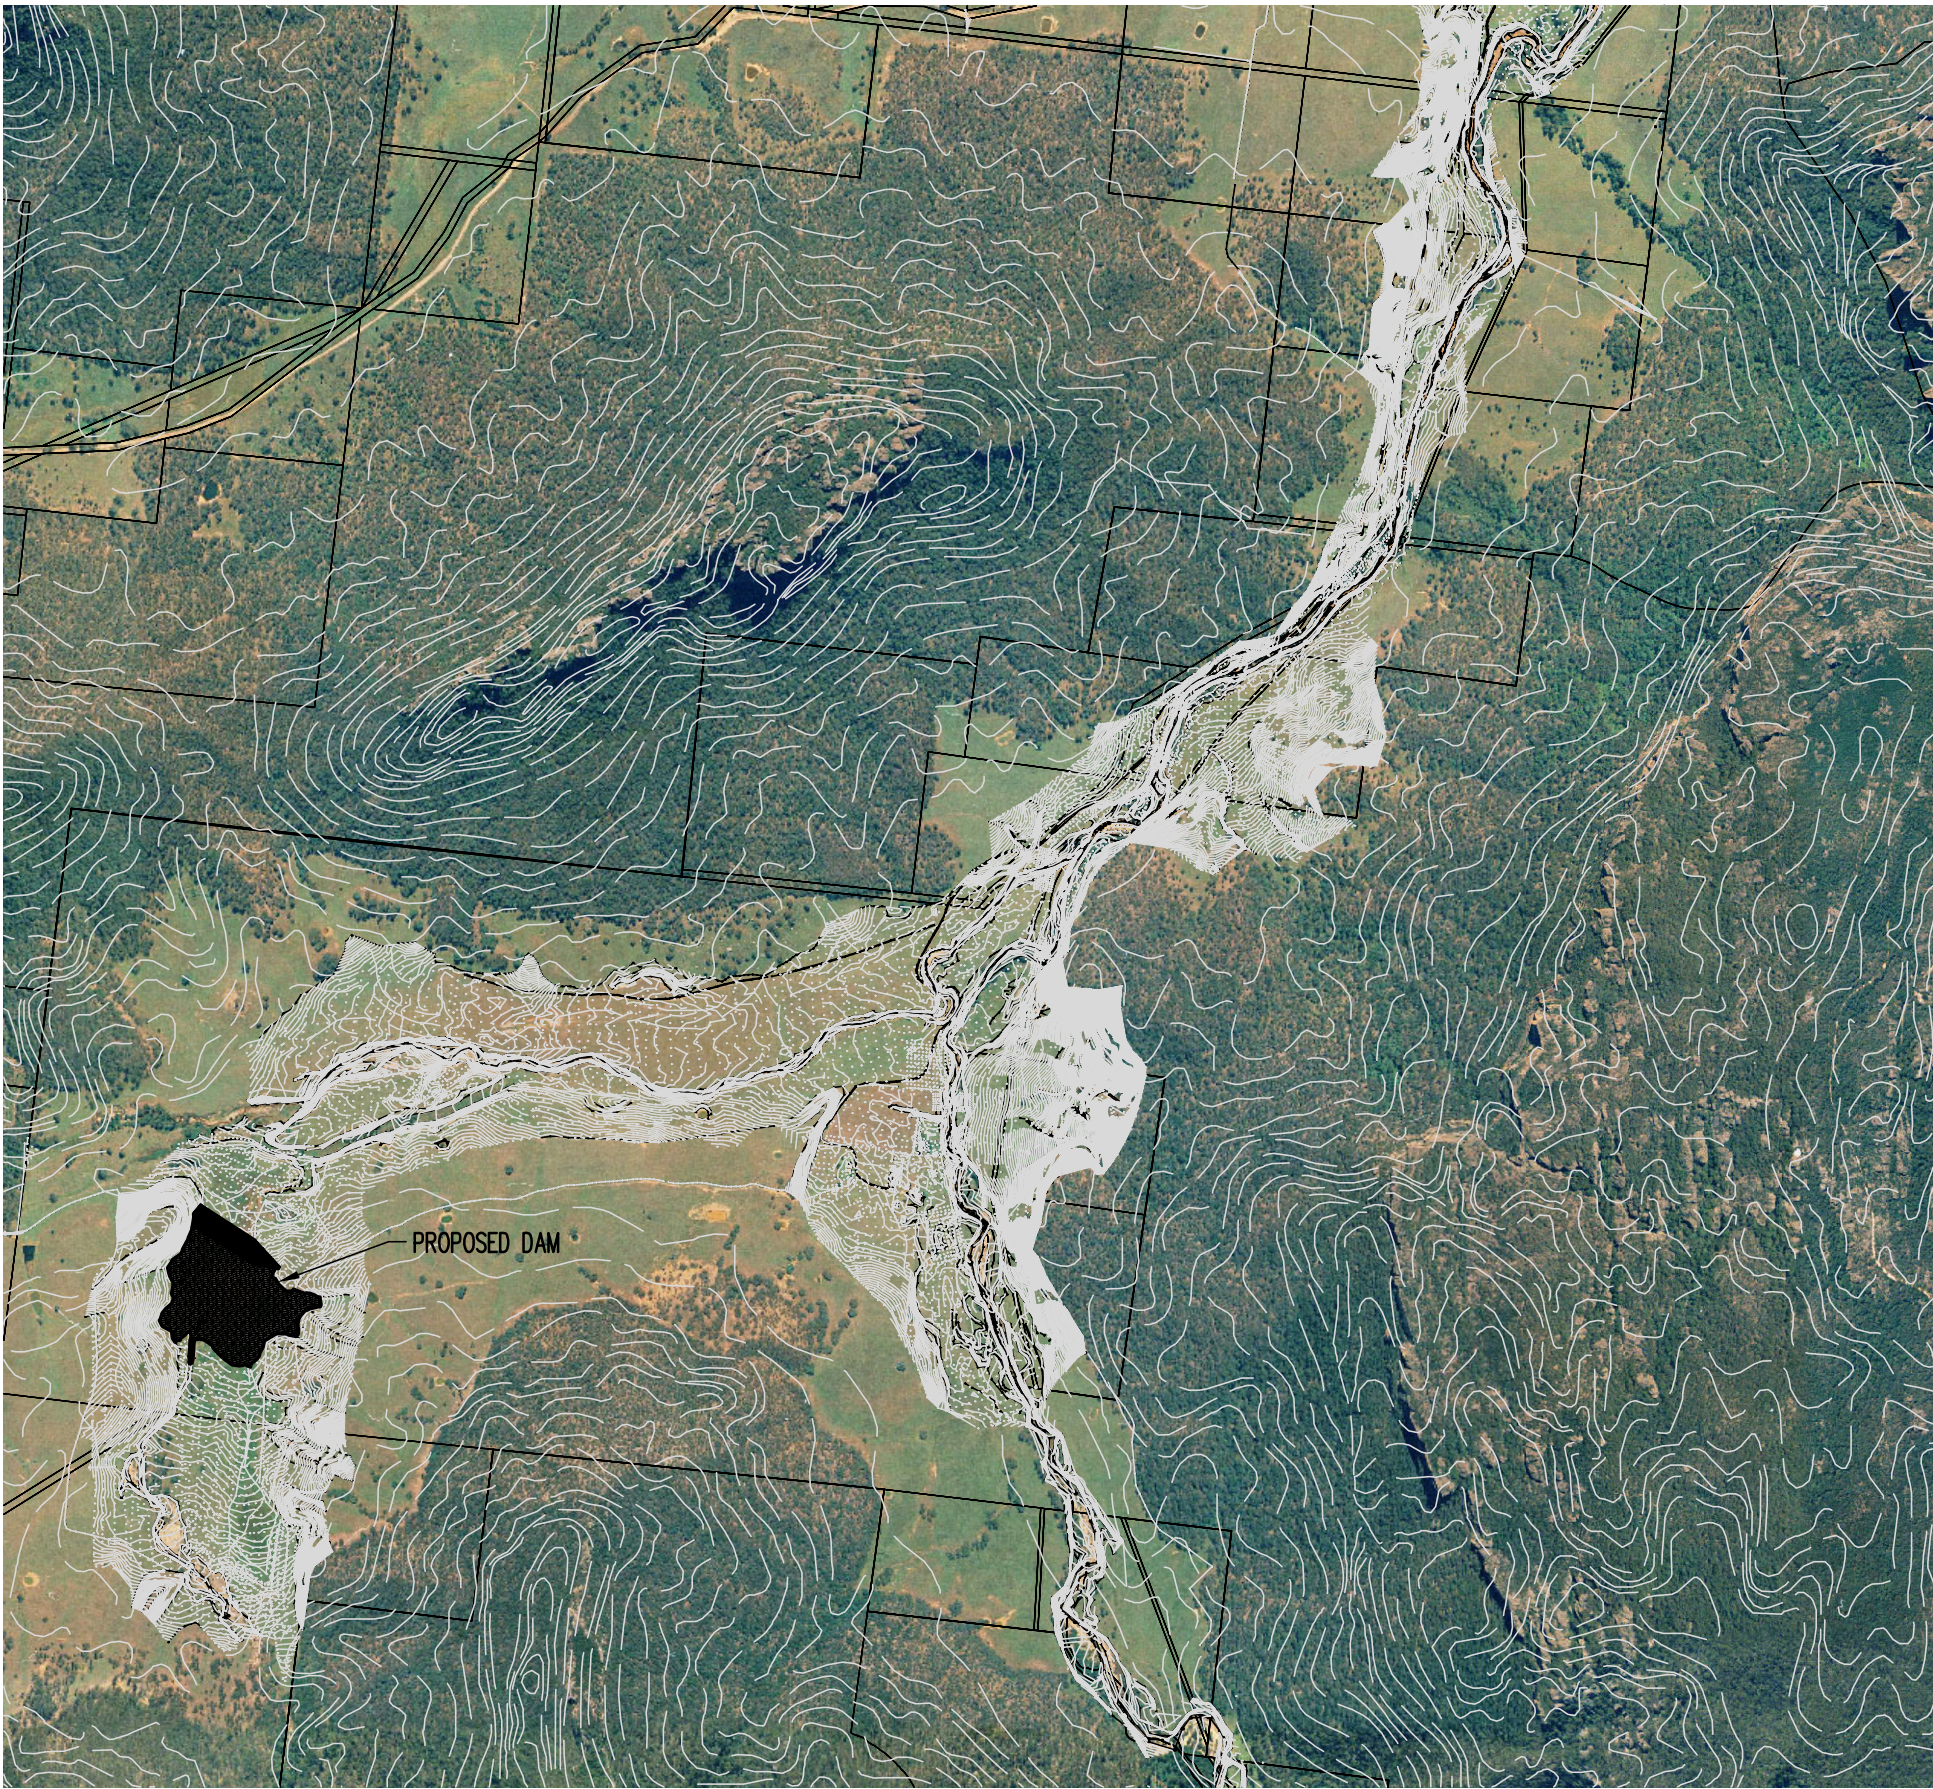

LOCATION PLAN
SCALE 1: 20000

Plot File Created: Aug 11, 2006 - 1:08pm

A1									
P3	PRELIMINARY				SB	KH	11.08.06		
P2	PRELIMINARY				SB	KH	12.07.06		
P1	PRELIMINARY				SB	KH	03.02.06		
Rev	Description				Eng	Draft	Date	Rev	Description
								Eng	Draft
								Date	

Interior Architect
CHHADA SIEMBIEDA
AUSTRALIA
30 Boronia St Redfern NSW Australia 2016

Architect

TTW

TaylorThomsonWhitting
Consulting Engineers
48 Chandos Street St Leonards NSW 2065
T: +61 2 9439 7288 F: +61 2 9439 3146 ttwsyd@tw.com.au
Taylor Thomson Whitting (NSW) Pty Ltd A.C.N. 113 578 377

Project
EMIRATES RESORT, LITHGOW

Sheet Subject
DAM SITE PLAN

Scale : A1
1:1000 UNO

Drawn
KH

Authorised
—

Job No
051349

Drawing No
C18

Revision
P3

Plot File Created: Aug 11, 2006 - 1:08pm

PRELIMINARY