


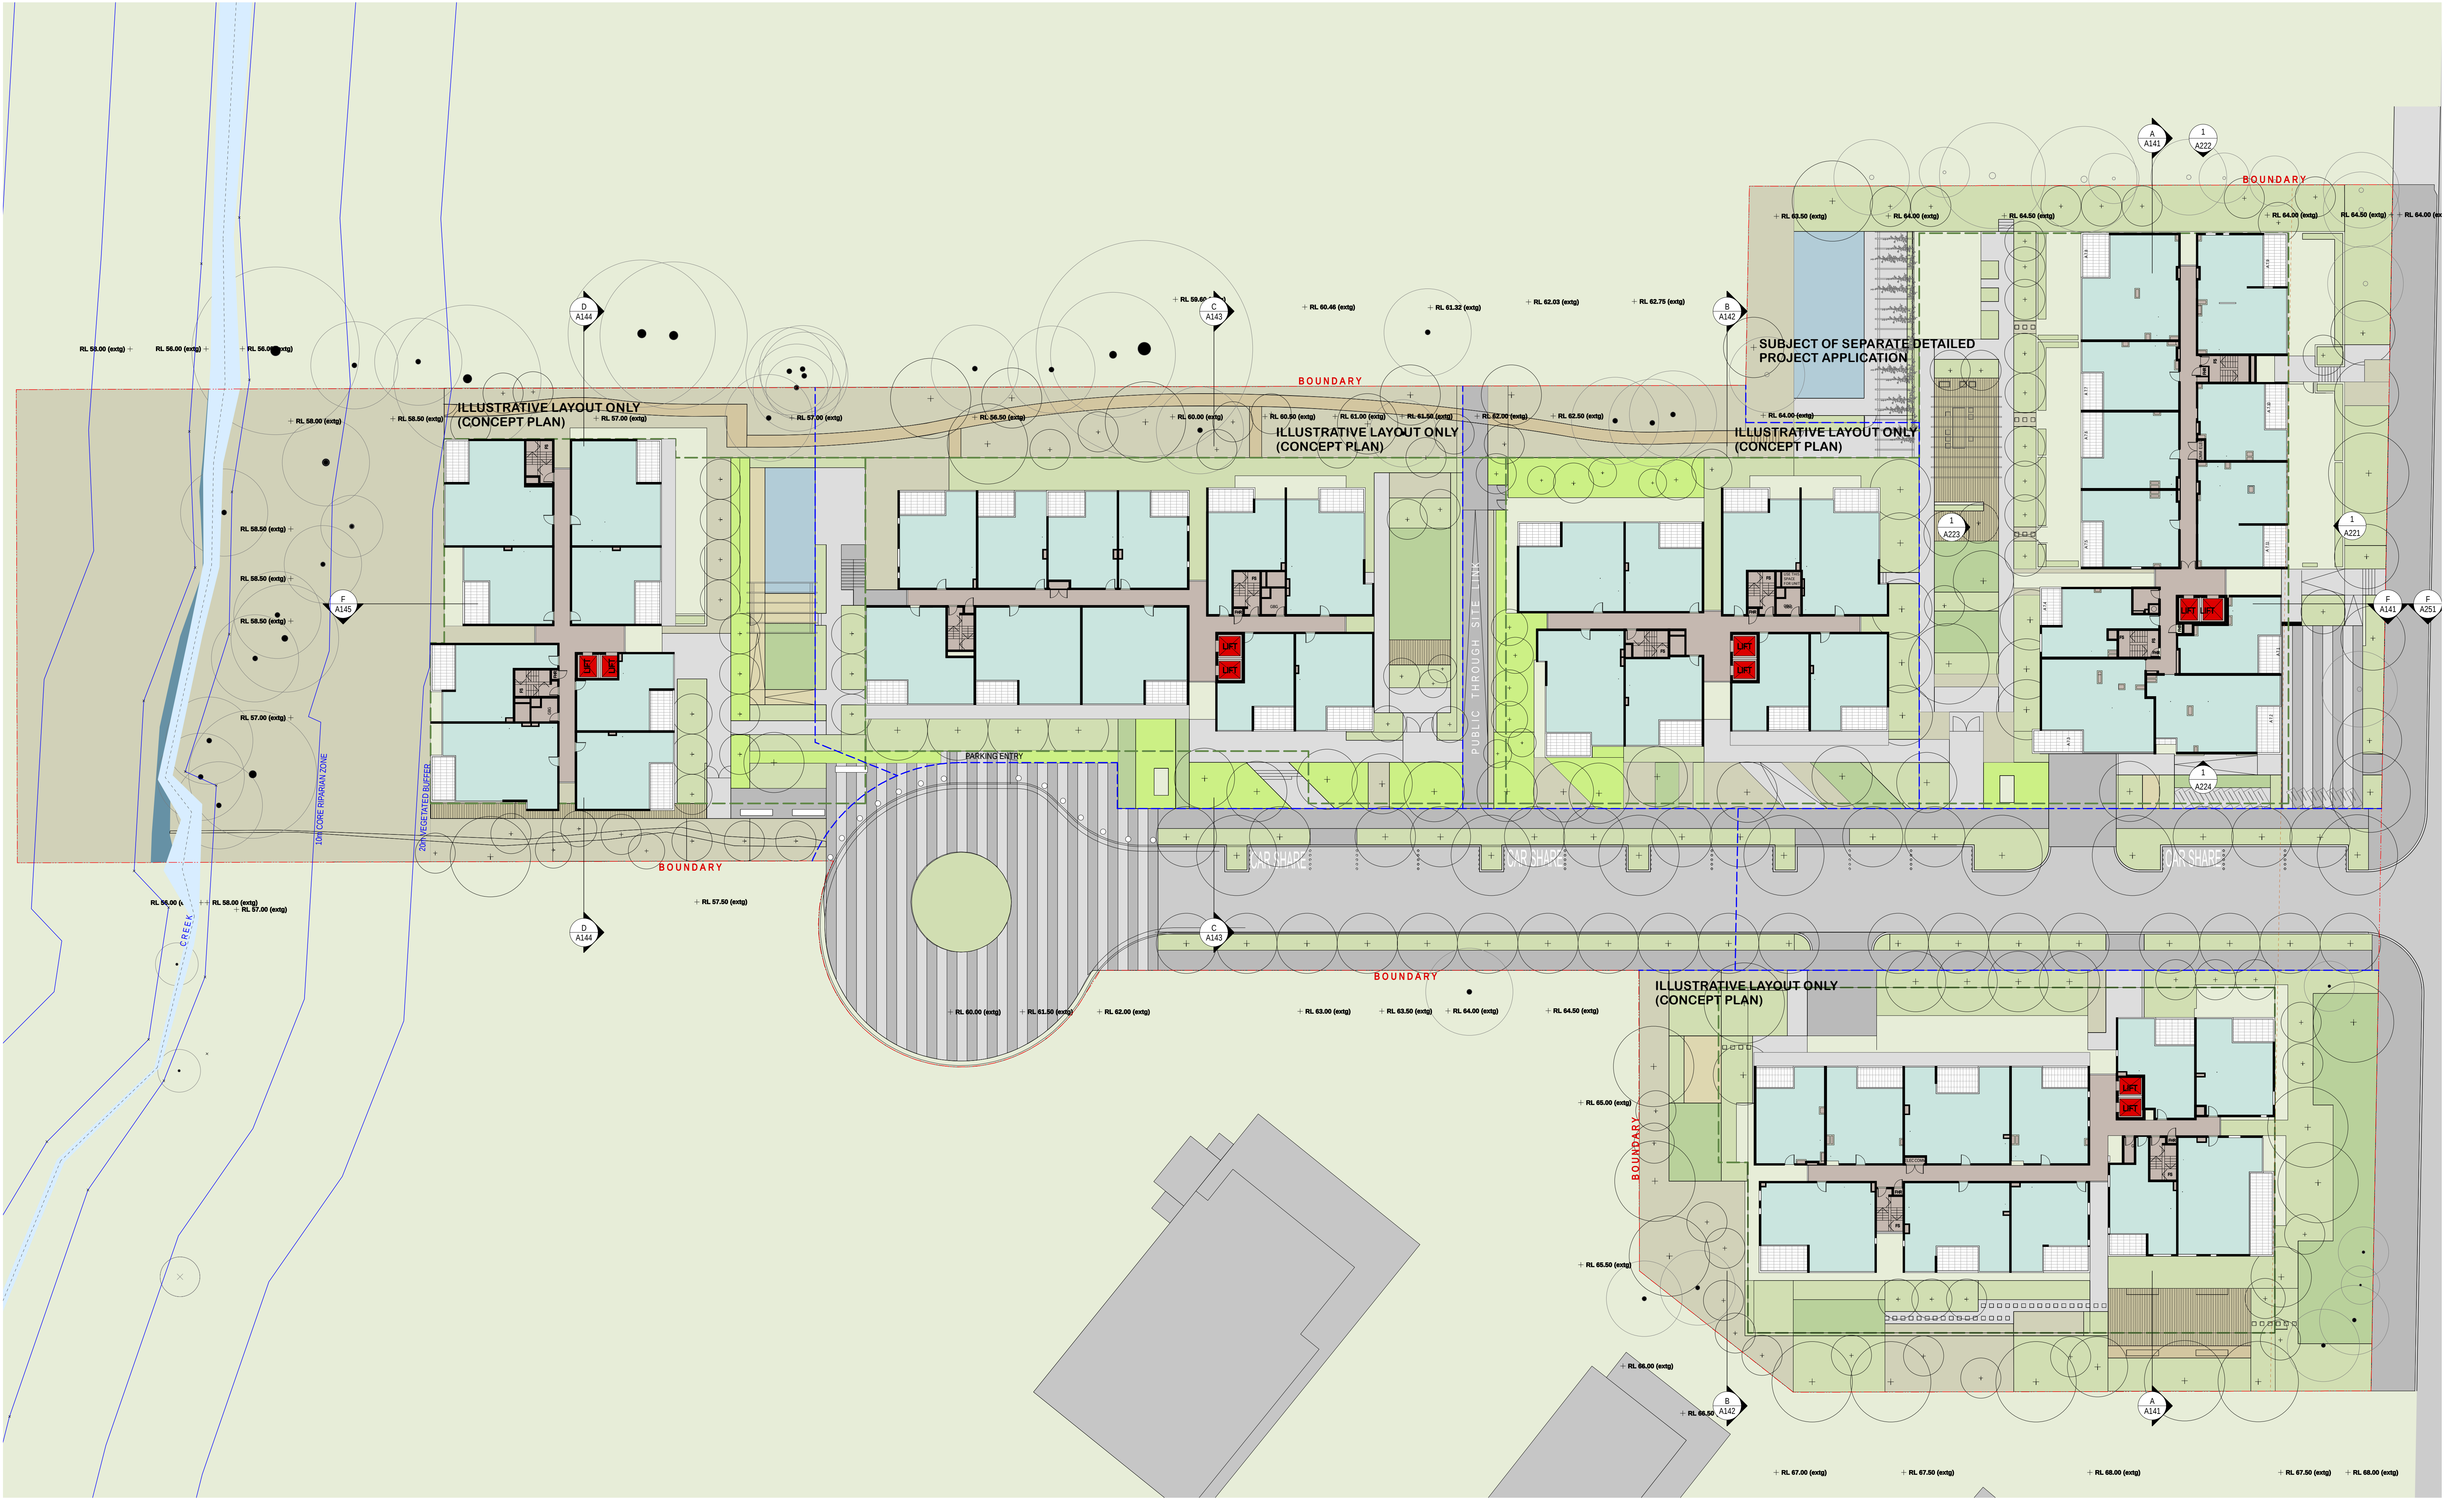

**Key:**

**Legend:**

|       |                   |      |                  |      |                          |    |             |      |                     |     |               |     |                         |        |                                             |
|-------|-------------------|------|------------------|------|--------------------------|----|-------------|------|---------------------|-----|---------------|-----|-------------------------|--------|---------------------------------------------|
| A2.01 | Apartment No.     | D    | Dining           | D    | Fire Hose Reel           | L  | Living Room | MECH | Mechanical Room     | R   | Roof          | SPR | Sprinkler Cupboard Room | R      | Wardrobe                                    |
| B     | Bathroom          | E    | Entry            | E    | Fire Stair No. 1, 2 etc. | LY | Laundry     | MT   | Mixer Cupboard Room | RCB | Recycling Bin | ST  | Study                   | WLR    | Walk-in Robe                                |
| BL2   | Bedroom 1, 2 etc. | ELEC | Electrical Board | ELEC | Garage Room              | M  | Meals Area  | P    | Pantry              | S   | Store         | TCE | Terrace                 | WPM-SB | Water Proof Membrane, Stone Balustrade Over |
| B/S   | Bike Store        | EN   | Ensuite          | EN   | Kitchen                  |    |             | PMP  | Pump Room           | SD  | Sliding Door  | V   | Void                    |        |                                             |
|       |                   |      |                  |      |                          |    |             |      |                     |     |               |     |                         |        |                                             |

**Notes:**

THIS DRAWING IS COPYRIGHT © AND SHALL REMAIN THE PROPERTY OF TURNER + ASSOCIATES ARCHITECTS. NO REPRODUCTION, WHOLLY OR PARTIALLY, IS PERMITTED WITHOUT THE WRITTEN PERMISSION OF TURNER + ASSOCIATES ARCHITECTS. THIS DRAWING IS NOT FOR CONSTRUCTION. DO NOT SCALE FROM DRAWING. DIMENSIONS SHALL TAKE PRECEDENCE.

**Client:** LIPMAN PROPERTIES PTY LTD  
LEVEL 6, 66 BERRY STREET, NORTH SYDNEY  
T 02 9955 7000 F 02 9955 3166

**Project Title:** RESIDENTIAL DEVELOPMENT  
128 HERRING ROAD, MACQUARIE PARK

**Drawing Title:** Illustrative typical floor plan  
CONCEPT PLAN

**Scale:** 1:250 @ BL 40% @ A3  
FOR INFORMATION

**Job No:** 09047  
Dwg No: A 127

**Turner + Associates**  
L1 410 Crown Street Surry Hills NSW 2010 Australia  
t +61 2 8668 0000 f +61 2 8668 0088