



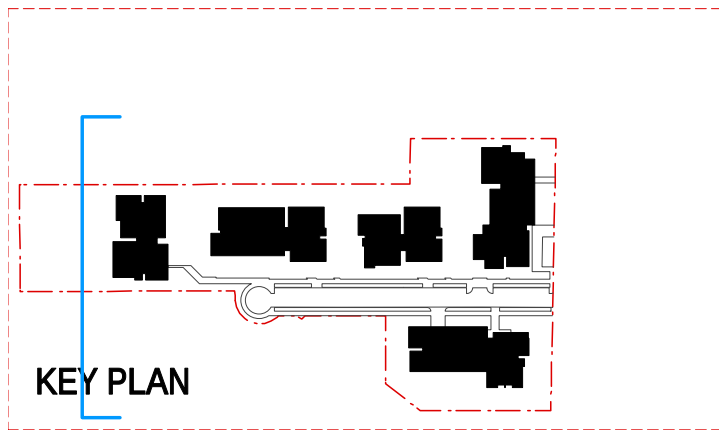

NOTES
THIS DRAWING IS COPYRIGHT © AND SHALL REMAIN THE PROPERTY OF TURNER + ASSOCIATES ARCHITECTS. NO REPRODUCTION
WITHOUT PERMISSION. UNLESS NOTED OTHERWISE, THIS DRAWING IS NOT FOR CONSTRUCTION. DO NOT SCALE FROM DRAWINGS.
DIMENSIONS SHALL TAKE PRECEDENCE.

CLIENT
LIPMAN PROPERTIES PTY LTD
LEVEL 6, 66 BERRY STRET, NORTH SYDNEY
T 02 9955 7000 F 02 9955 3166

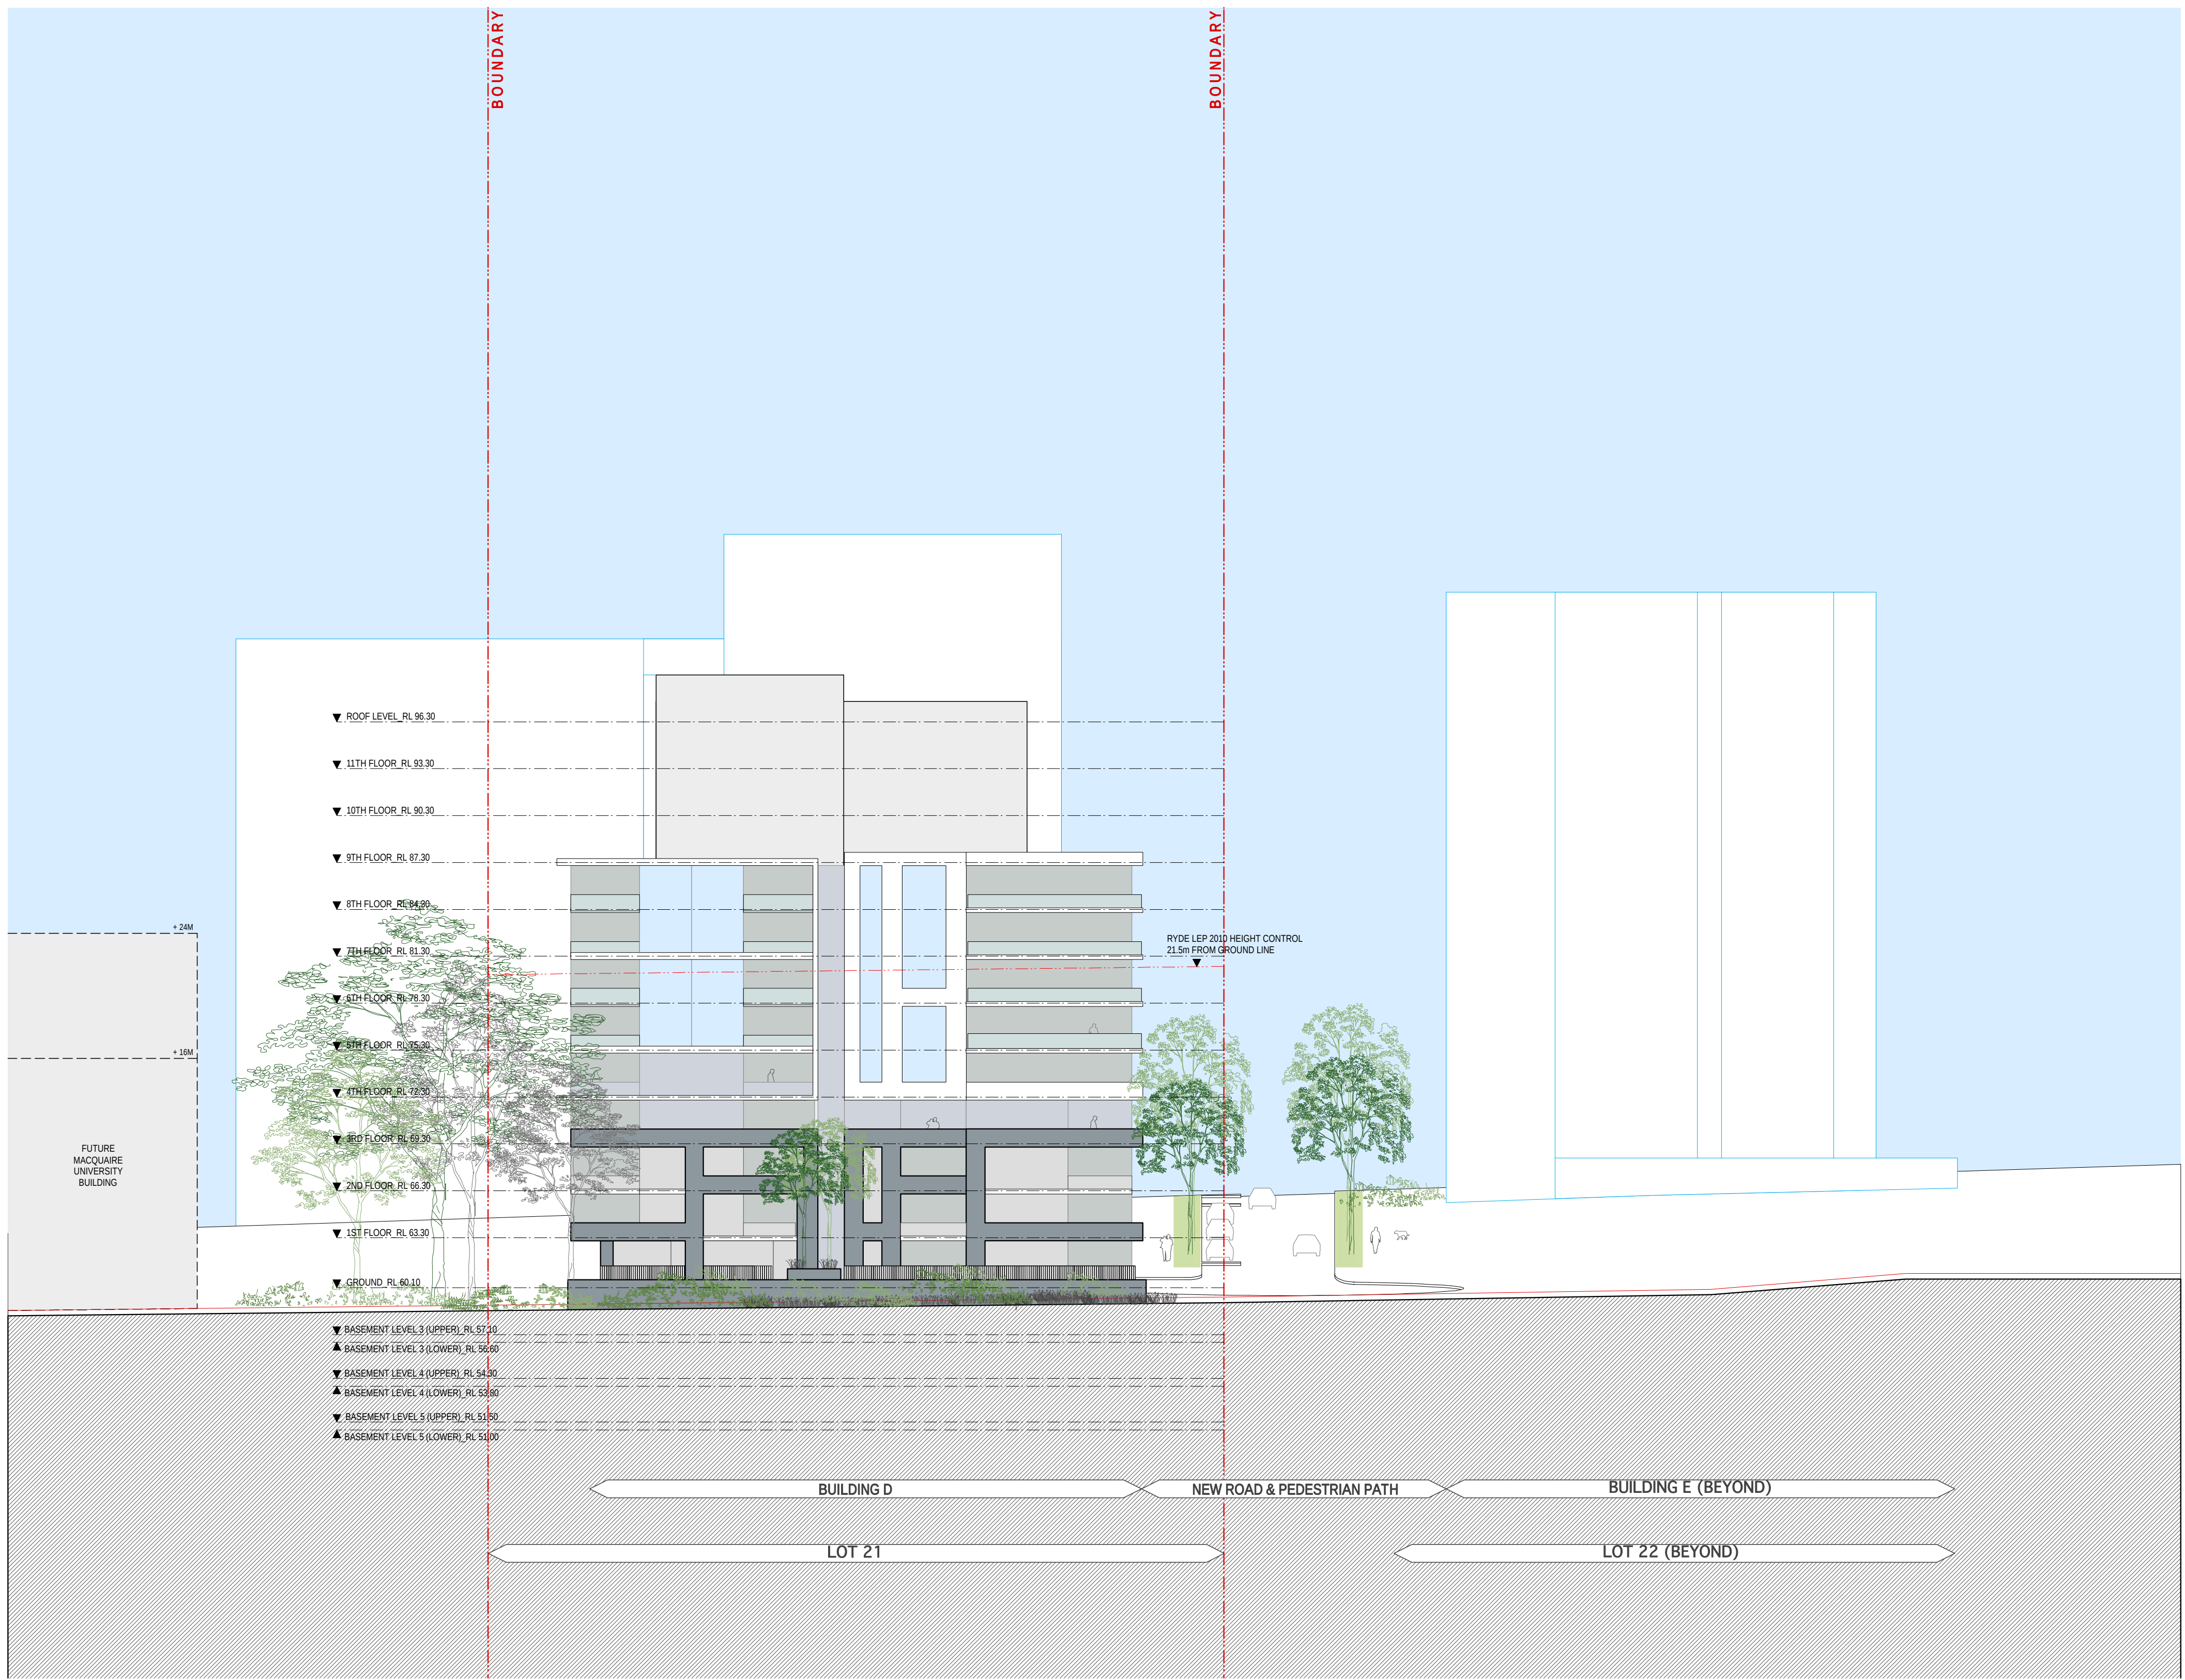

PROJECT TITLE
RESIDENTIAL DEVELOPMENT
128 HERRING ROAD, MACQUARIE PARK
DRAWING TITLE
Illustrative West Elevation
CONCEPT PLAN

D	15/02/22	kgf	General update
C	15/02/22	kgf	General update
B	15/02/22	kgf	General update
A	15/02/22	kgf	Concept Plan Submission
Rev	Date	Approved By	Revision Notes

SCALE	JOB No.	DRAWN
1:250 @B1, 40% @ A3	09047	AM
FOR INFORMATION	DWG No.	REV
	A 138	D

TURNER + ASSOCIATES
L1 410 Crown Street Surry Hills NSW 2010 Australia
t +61 2 8668 0000 f +61 2 8668 0088