

NORTHERN


RAILWAY

CORRIDOR

NOTES


1. ALL SEDIMENT AND EROSION CONTROL MEASURES ARE TO BE INSTALLED AND MAINTAINED IN ACCORDANCE WITH THE "BLUE BOOK".
2. PROTECT ALL INLETS TO STORMWATER DRAINAGE SYSTEM FOR THE DURATION OF CONSTRUCTION – REFER DROP INLET SEDIMENT TRAP DETAIL.
3. KEEP DISTURBED AREAS TO A MINIMUM ALLOW TO DIVERT UPSTREAM RUNOFF AROUND ANY DISTURBED AREAS THROUGHOUT CONSTRUCTION.
4. SEDIMENT & EROSION CONTROL MEASURES SHOWN INDICATIVE ONLY & ARE TO BE CONFIRMED BY CONTRACTOR. MEASURES TO BE STAGED ACCORDINGLY.

LEGEND

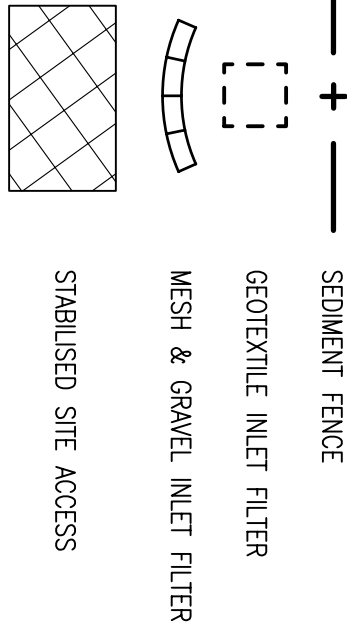


SEDIMENT FENCE

NOT TO SCALE

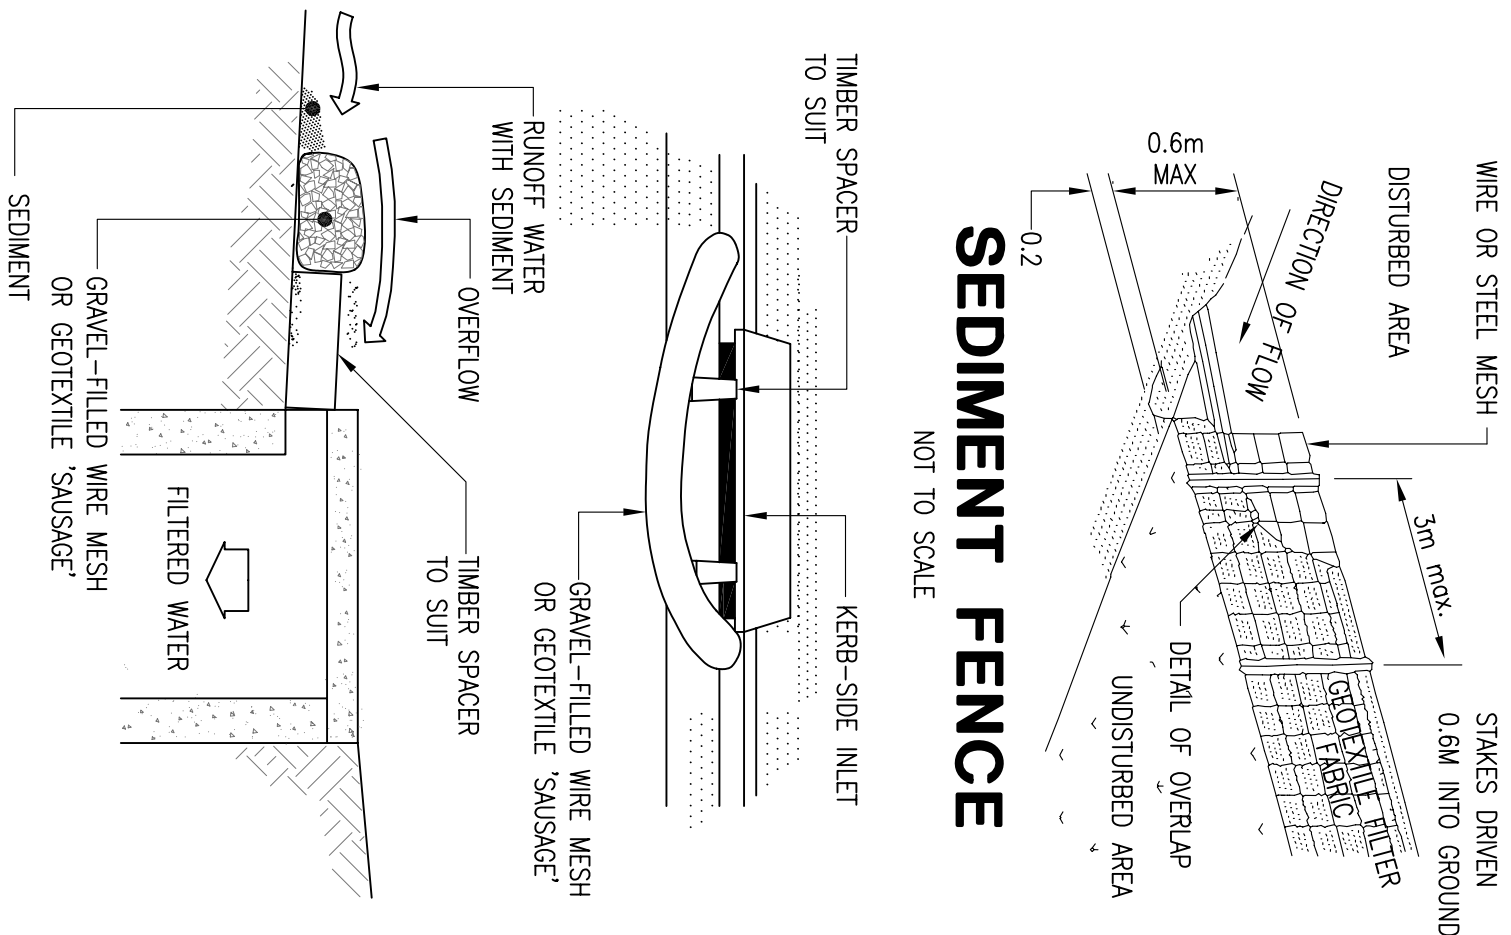


MESH AND GRAVEL INLET FILTER

NOT TO SCALE

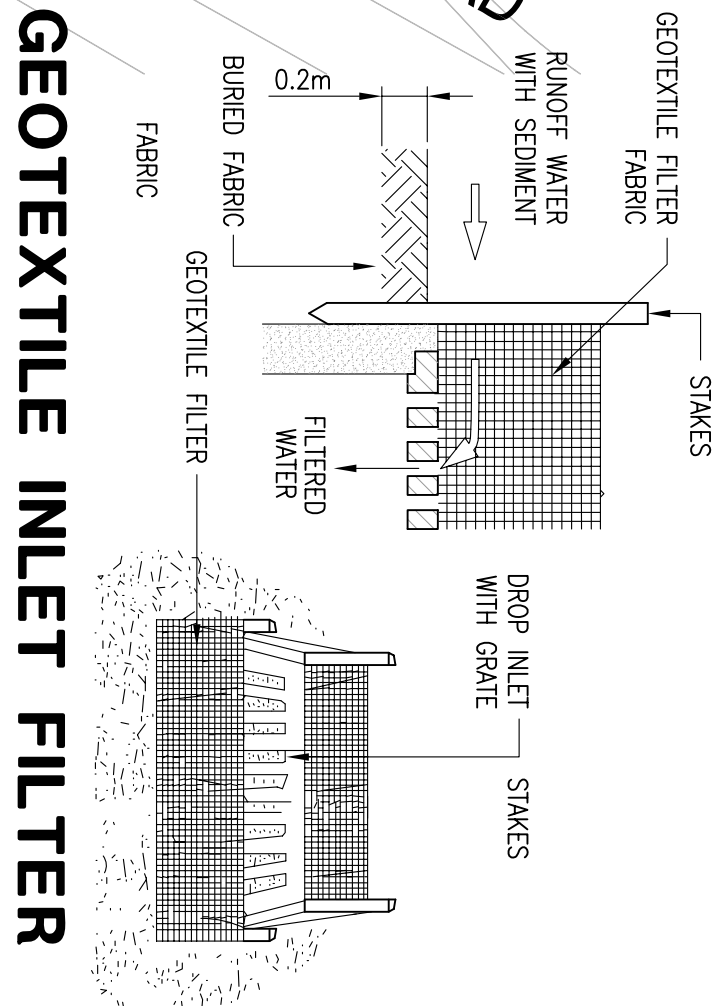

GEOTEXTILE INLET FILTER

NOT TO SCALE

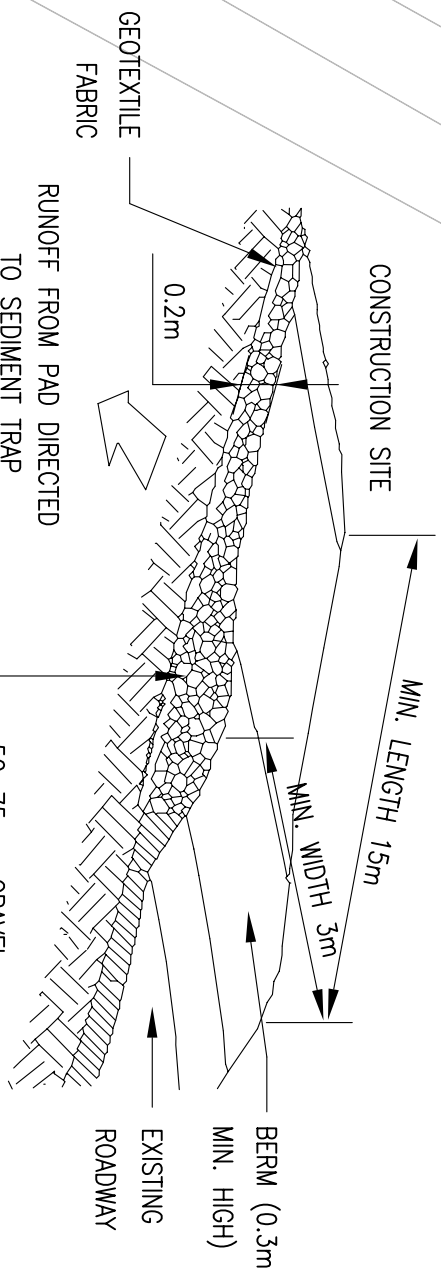


TEMPORARY CONSTRUCTION EXIT

NOT TO SCALE

RUNOFF DIRECTED TO PERIMETER BANK.

NOT FOR CONSTRUCTION

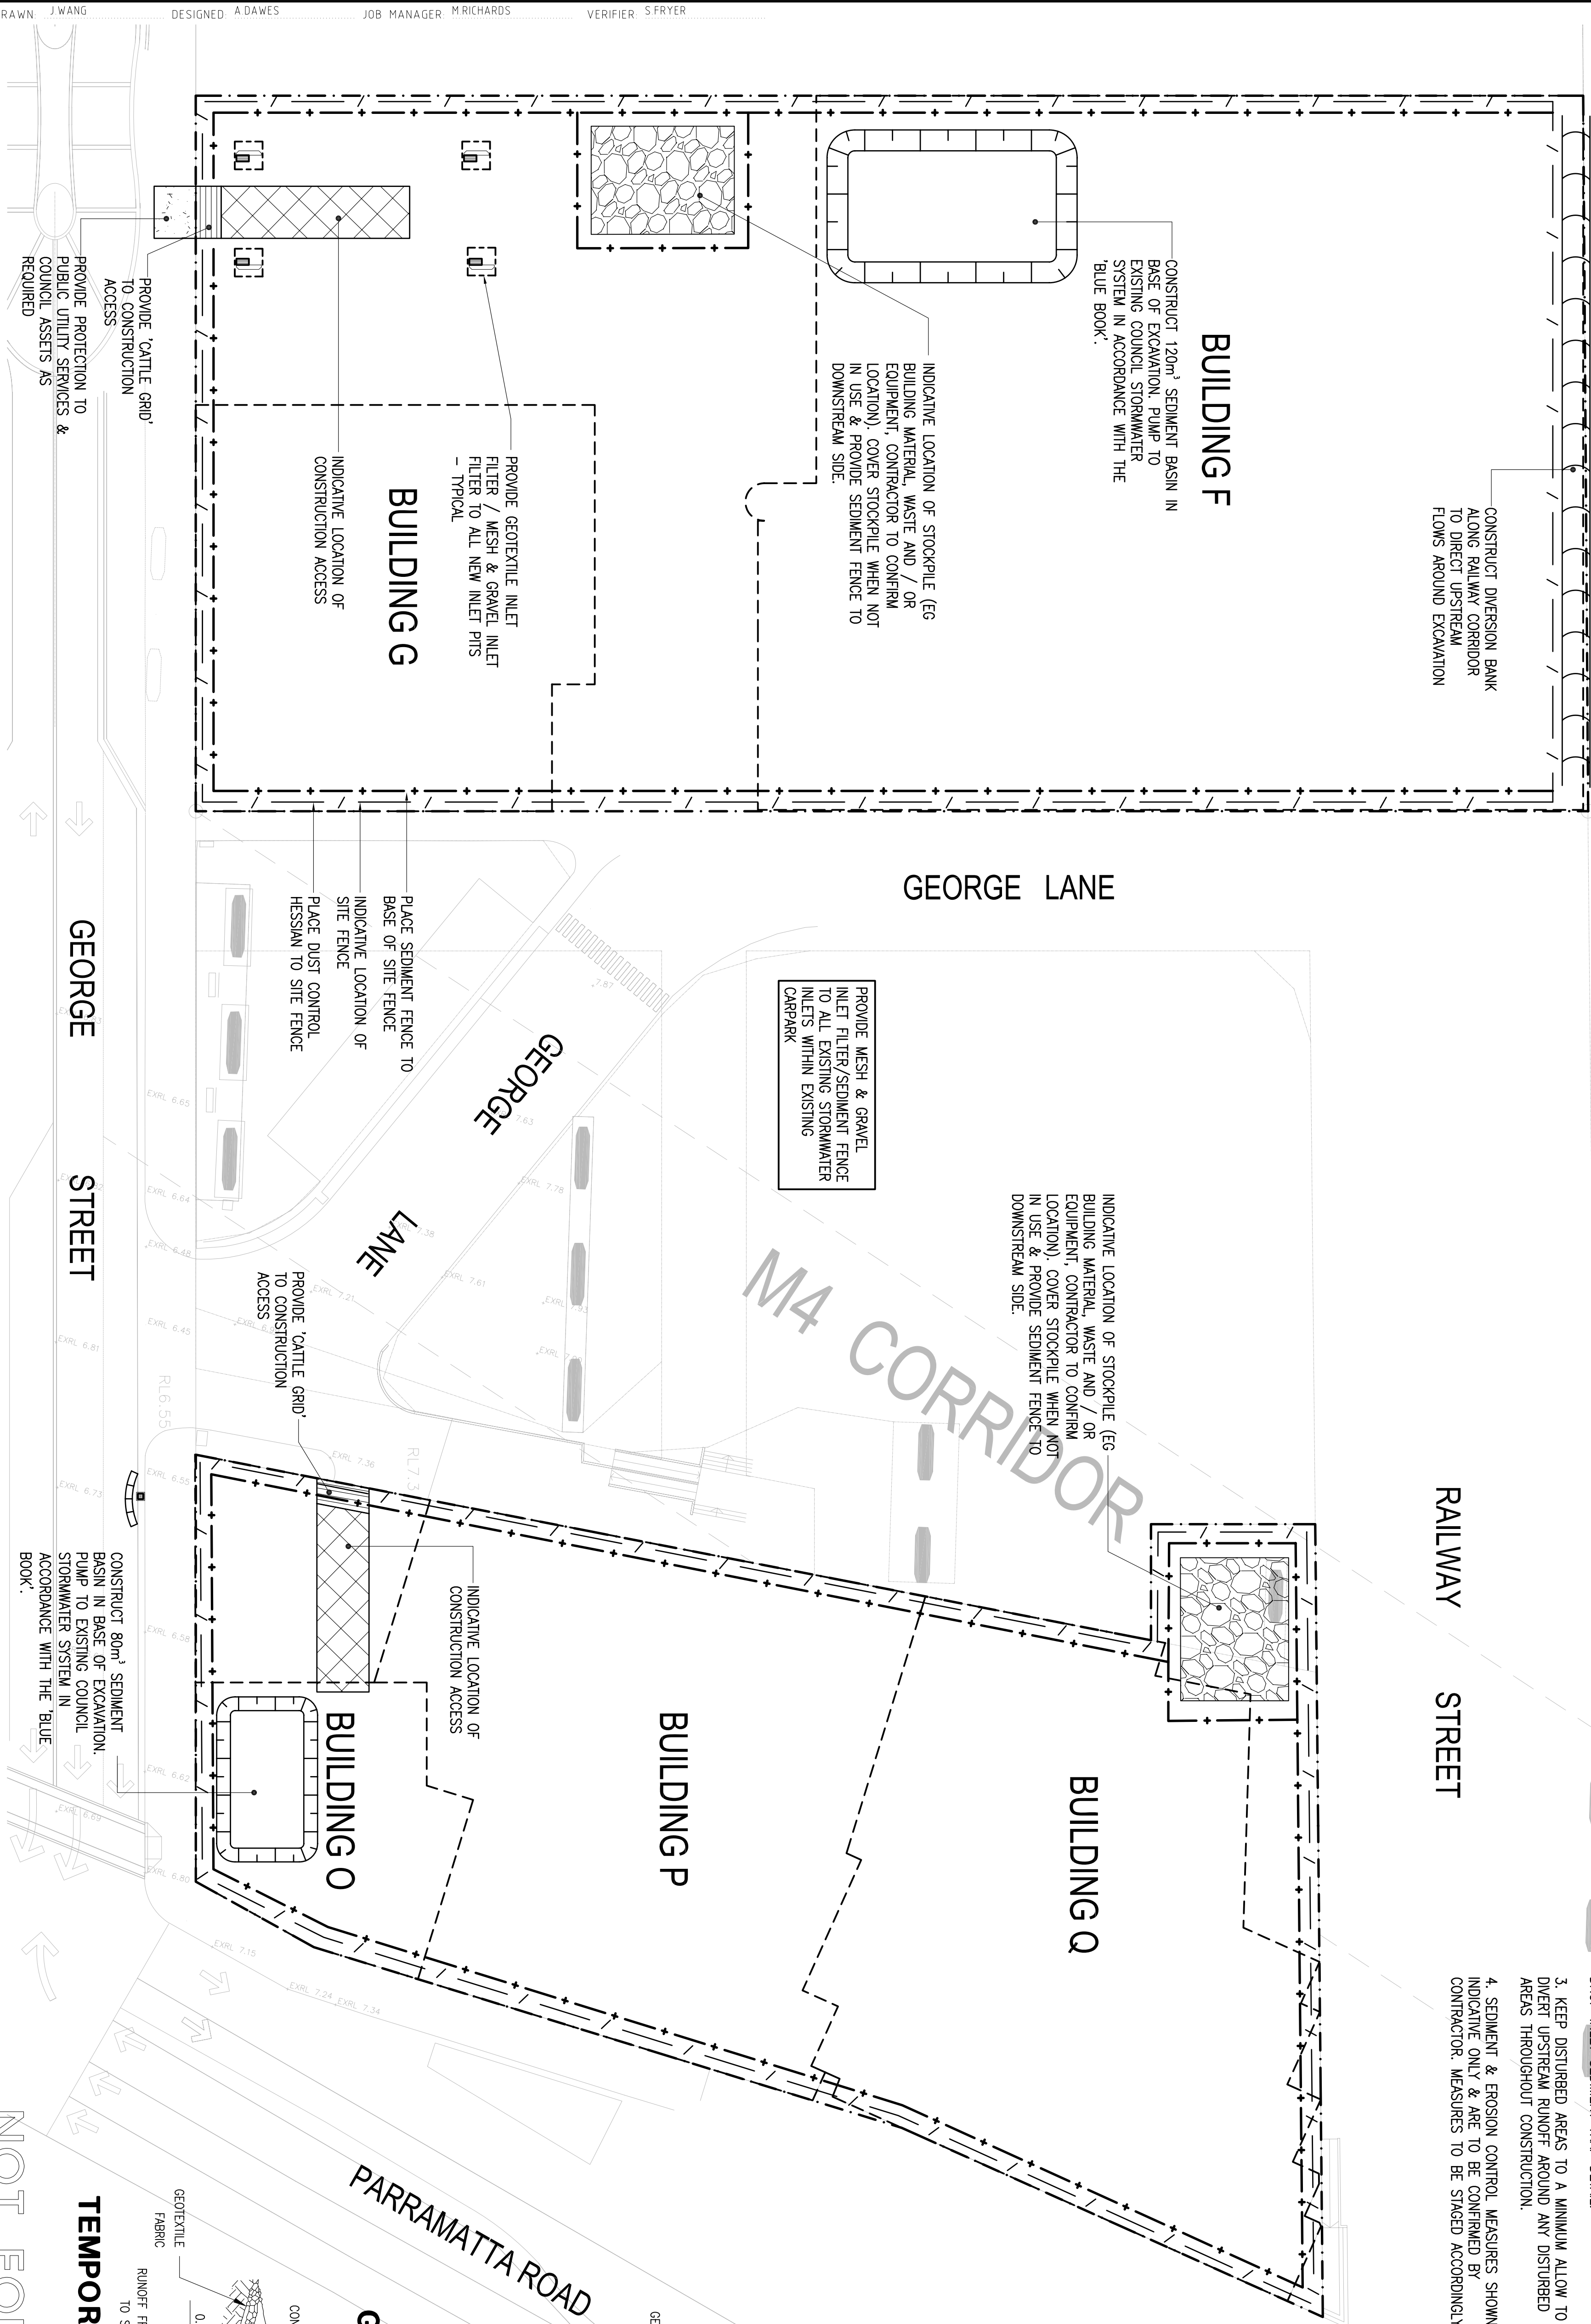

ISSUE	AMENDMENT	VERIFIED	APPROVED	DATE
1	ISSUED WITH ENVIRONMENTAL ASSESSMENT REPORT		A.D.	02.06.10

CLIENT

PELORUS PROPERTY GROUP

*Approved by the client for construction based on information provided by the client. This copyright is the client's property and drawings containing copyright are not to be reproduced without the client's written permission.

ARCHITECT

WAH ARCHITECTS PTY LTD

NORTHROP
Sydney
The Gordon Band Store
60 Jackson Road,
Sydney, N.S.W. 2000
Ph (02) 9241 4188
Fax (02) 9241 4324
Email sydney@northrop.com.au
P.O. Box H171
Australia Square, N.S.W. 1215
ADBN 61 004 453 100

PROJECT

BAKEHOUSE QUARTER PART 3A

DRAWING TITLE

CONCEPT SEDIMENT & EROSION CONTROL PLAN

JOB NUMBER

09809

DRAWING NUMBER

DAO2

REVISION

1

DRAWING SHEET SIZE = A1