


CSB EXPANSION 1B CSB EXPANSION 1A EXISTING CSB

- Top of Plant Rm
RL 203.465
- Level 11 Open Plant
RL 199.990
- Level 10
RL 196.190
- Level 9
RL 192.390
- Level 8
RL 188.590
- Level 7
RL 184.790
- Plant Rm Level 6
RL 180.290
- Doctors Linkway Bridge &
Level 5
RL 175.880
- Level 4
RL 172.000
- Level 3
RL 168.100
- Concourse &
Level 2
RL 164.200
- Level 1
RL 160.700

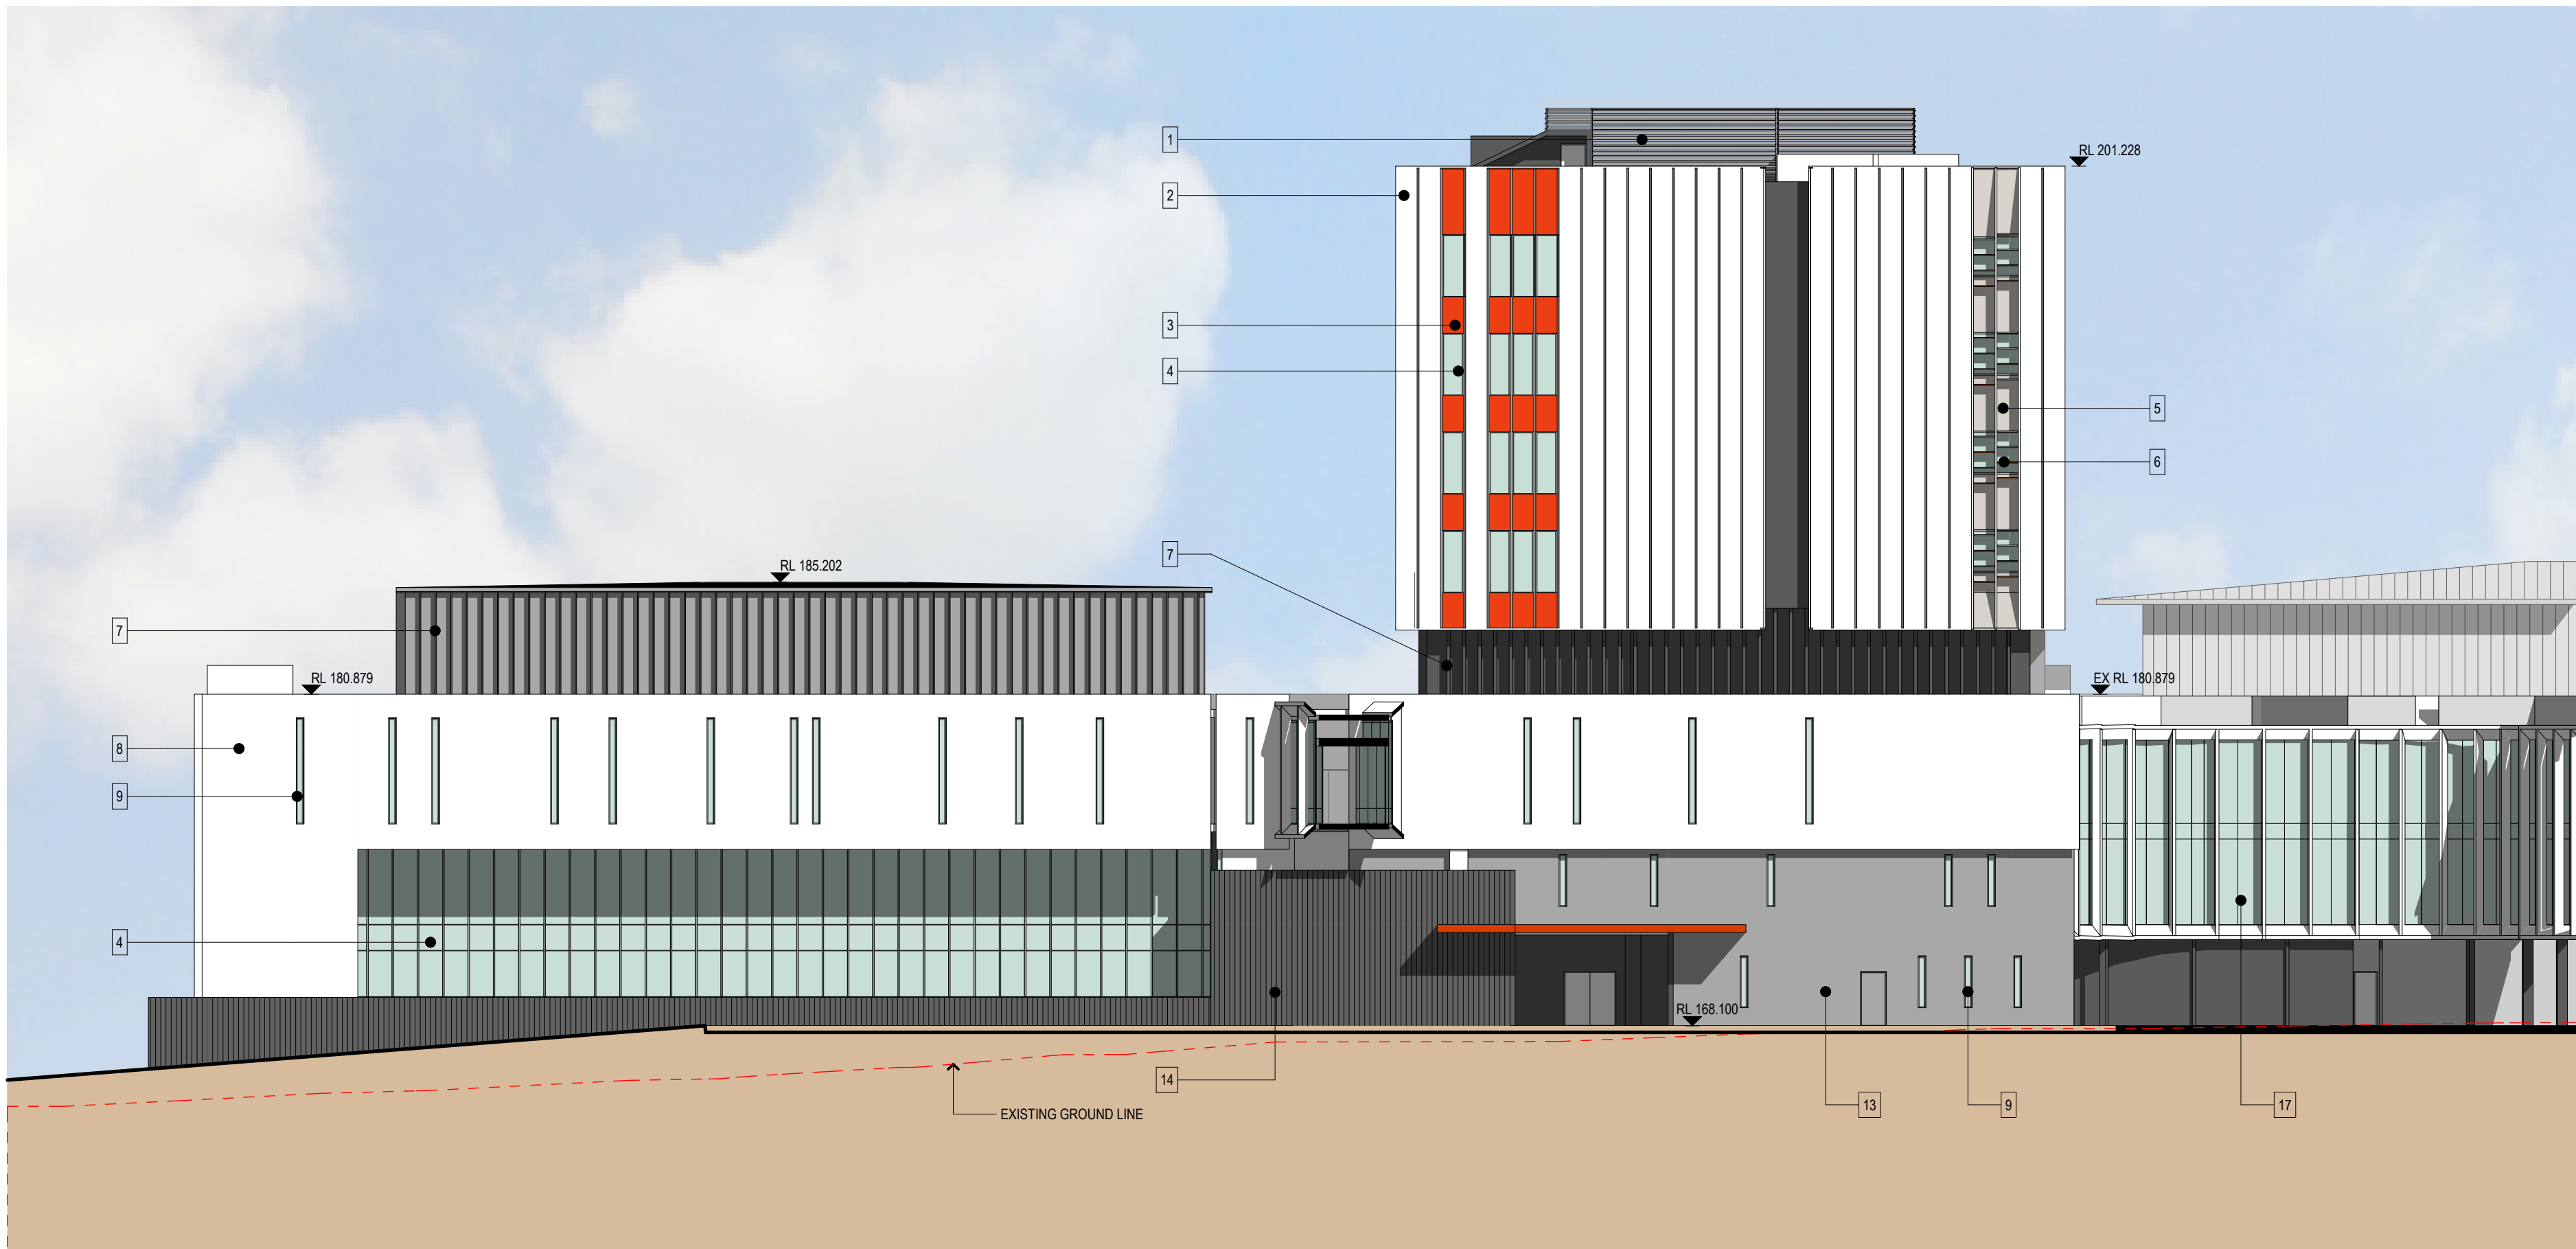

- Exist Ridge
RL 186.000
- Exist Eaves
RL 184.421
- Exist Level 6
RL 180.290
- Exist Level 5
RL 175.880
- Exist Level 4
RL 172.000
- Exist Level 3
RL 168.100
- Exist Level 2
RL 164.200
- Exist Level 1
RL 160.700

01 CSB SOUTH ELEVATION
SCALE 1:200

LEGEND

AREA

- 1 PLANT ROOM
- 2 EXTERNAL WALL
- 3 EXTERNAL WALL
- 4 EXTERNAL WALL
- 5 EXTERNAL WALL
- 6 SUN SHADING
- 7 PLANT ROOM
- 8 EXTERNAL WALL
- 9 WINDOWS
- 10 EXTERNAL WALL
- 11 SUN SHADING
- 12 LOGIA WALLS
- 13 EXTERNAL WALL
- 14 EXTERNAL WALL
- 15 SUN SHADING
- 16 EXTERNAL COLUMNS
- 17 EXTERNAL WALL
- 18 LOGIA TOP
- 19 EXTERNAL WALL

FEATURE & MATERIAL


- HORIZONTAL EXTERNAL LOUVERS - ALUMINIUM
- CURTAIN WALL PANEL - ALUMINIUM CLADDING
- CURTAIN WALL PANEL - GLASS
- CURTAIN WALL PANEL - ALUMINIUM CLADDING
- HORIZONTAL ALUMINIUM LOUVRE
- VERTICAL EXTERNAL LOUVERS - ALUMINIUM
- ALPOLIC
- ALUMINIUM FRAMED WINDOWS
- ALPOLIC
- HORIZONTAL ALUMINIUM LOUVRE
- PRECAST CONCRETE BLADES
- RENDERED AND PAINTED
- PRECAST CONCRETE PANELS
- VERTICAL EXTERNAL LOUVERS - ALUMINIUM
- VERTICAL TIMBER CLADDING
- CURTAIN WALL PANEL - GLASS
- ALUMINIUM CLAD FRAME
- CURTAIN WALL PANEL - ALUMINIUM CLADDING

20

- EXTERNAL WALL
- PRIVACY SCREEN
- PRIVACY SCREEN
- EXTERNAL WALL
- AWNING
- PRIVACY SCREEN
- RAMPS
- HANDRAIL
- FEATURE ROOF
- EXISTING WALL
- INTERNAL WALL
- ESCALATOR
- FEATURE WALL
- CHAPEL WALLS
- FEATURE COLUMNS
- GLAZED ROOF
- FEATURE ROOF
- HANDRAIL
- SUNSHADING

RENDERED AND PAINTED BLOCKWORK

- GRAPHIC PERFORATED METAL
- GRAPHIC PERFORATED METAL
- PRECAST CONCRETE
- TIMBER CLADDING
- GRAPHIC PERFORATED METAL
- INSITU CONCRETE
- TIMBER HANDRAIL WITH SS WIRES
- TIMBER SOFFIT AND METAL DECK TOP
- PAINTED
- POWDERCOATED METAL SHEET CLADDING WITH EXPRESSED JOINTS
- GLASS-RAILED ESCALATOR WITH ALUMINIUM CLADDING SIDES AND SOFFIT
- TIMBER CLADDING TO MATCH ATTACHED ROOF
- SEMI-TRANSPARENT LIGHTWEIGHT FRAMED WALL
- POWDERCOATED METAL SHEET CLADDING WITH EXPRESSED JOINTS
- FRAMED CLEAR GLAZED ROOF
- ALUMINIUM CLAD SIDES AND SOFFIT ROOF
- METAL HANDRAIL
- TIMBER VERTICAL SUN SHADES

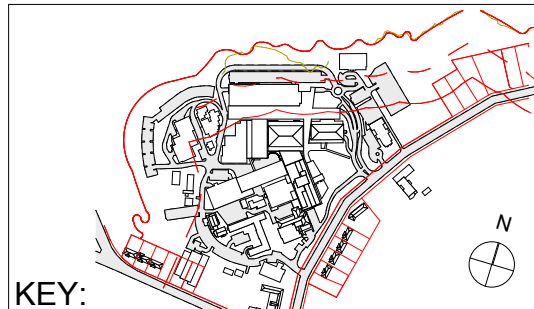

COPYRIGHT © ALL RIGHTS RESERVED. THIS DRAWING MAY NOT BE REPRODUCED OR TRANSMITTED IN ANY FORM OR BY ANY MEANS IN PART OR IN WHOLE WITHOUT PERMISSION OF MORRIS BRAY ARCHITECTS PTY. LTD.

ALL LEVELS AND DIMENSIONS TO BE VERIFIED PRIOR TO COMMENCEMENT OF WORK. USE FIGURED DIMENSIONS ONLY. DO NOT SCALE.

ALL WORK TO COMPLY WITH CURRENT REGULATIONS AND S.A.A. STANDARDS.

NOTES	No.	Initial	DATE	REVISION / ISSUE DETAILS	Check	PROJECT
	A		12.07.10	EA Submission		
	P04		08.07.10	Presentation to SAH		
	P03		07.07.10	Information		
	P02		02.07.10	Preliminary		
	P01	ST	24.06.10	Information		

Sydney Adventist Hospital
185 Fox Valley Road
Wahroonga NSW

CONSULTANT

SYDNEY ADVENTIST HOSPITAL

STREET ADDRESS
SUBURB STATE AND POSTCODE
phone : (02) 0000 0000
fax : (02) 0000 0000
email: email address



morrisbrayarchitects

Morris Bray Architects
185-188 Willoughby Rd
Crows Nest NSW 2067 Australia
ABN 16 001 268 211
NSW Architects Registration Board Nominated
Architects: Terry Morris 3354 Garry Bray 3555

[P] +612 9439 6622
[F] +612 9436 4873
[E] info@morrisbray.com.au
[W] www.morrisbray.com.au

DRAWING TITLE:

CSB EXPANSION
CSB SOUTH ELEVATION

SCALE: 1:200 @A1

10001 A/EA-040

JOB NO. DRAWING NUMBER:

ISSUE:

040