



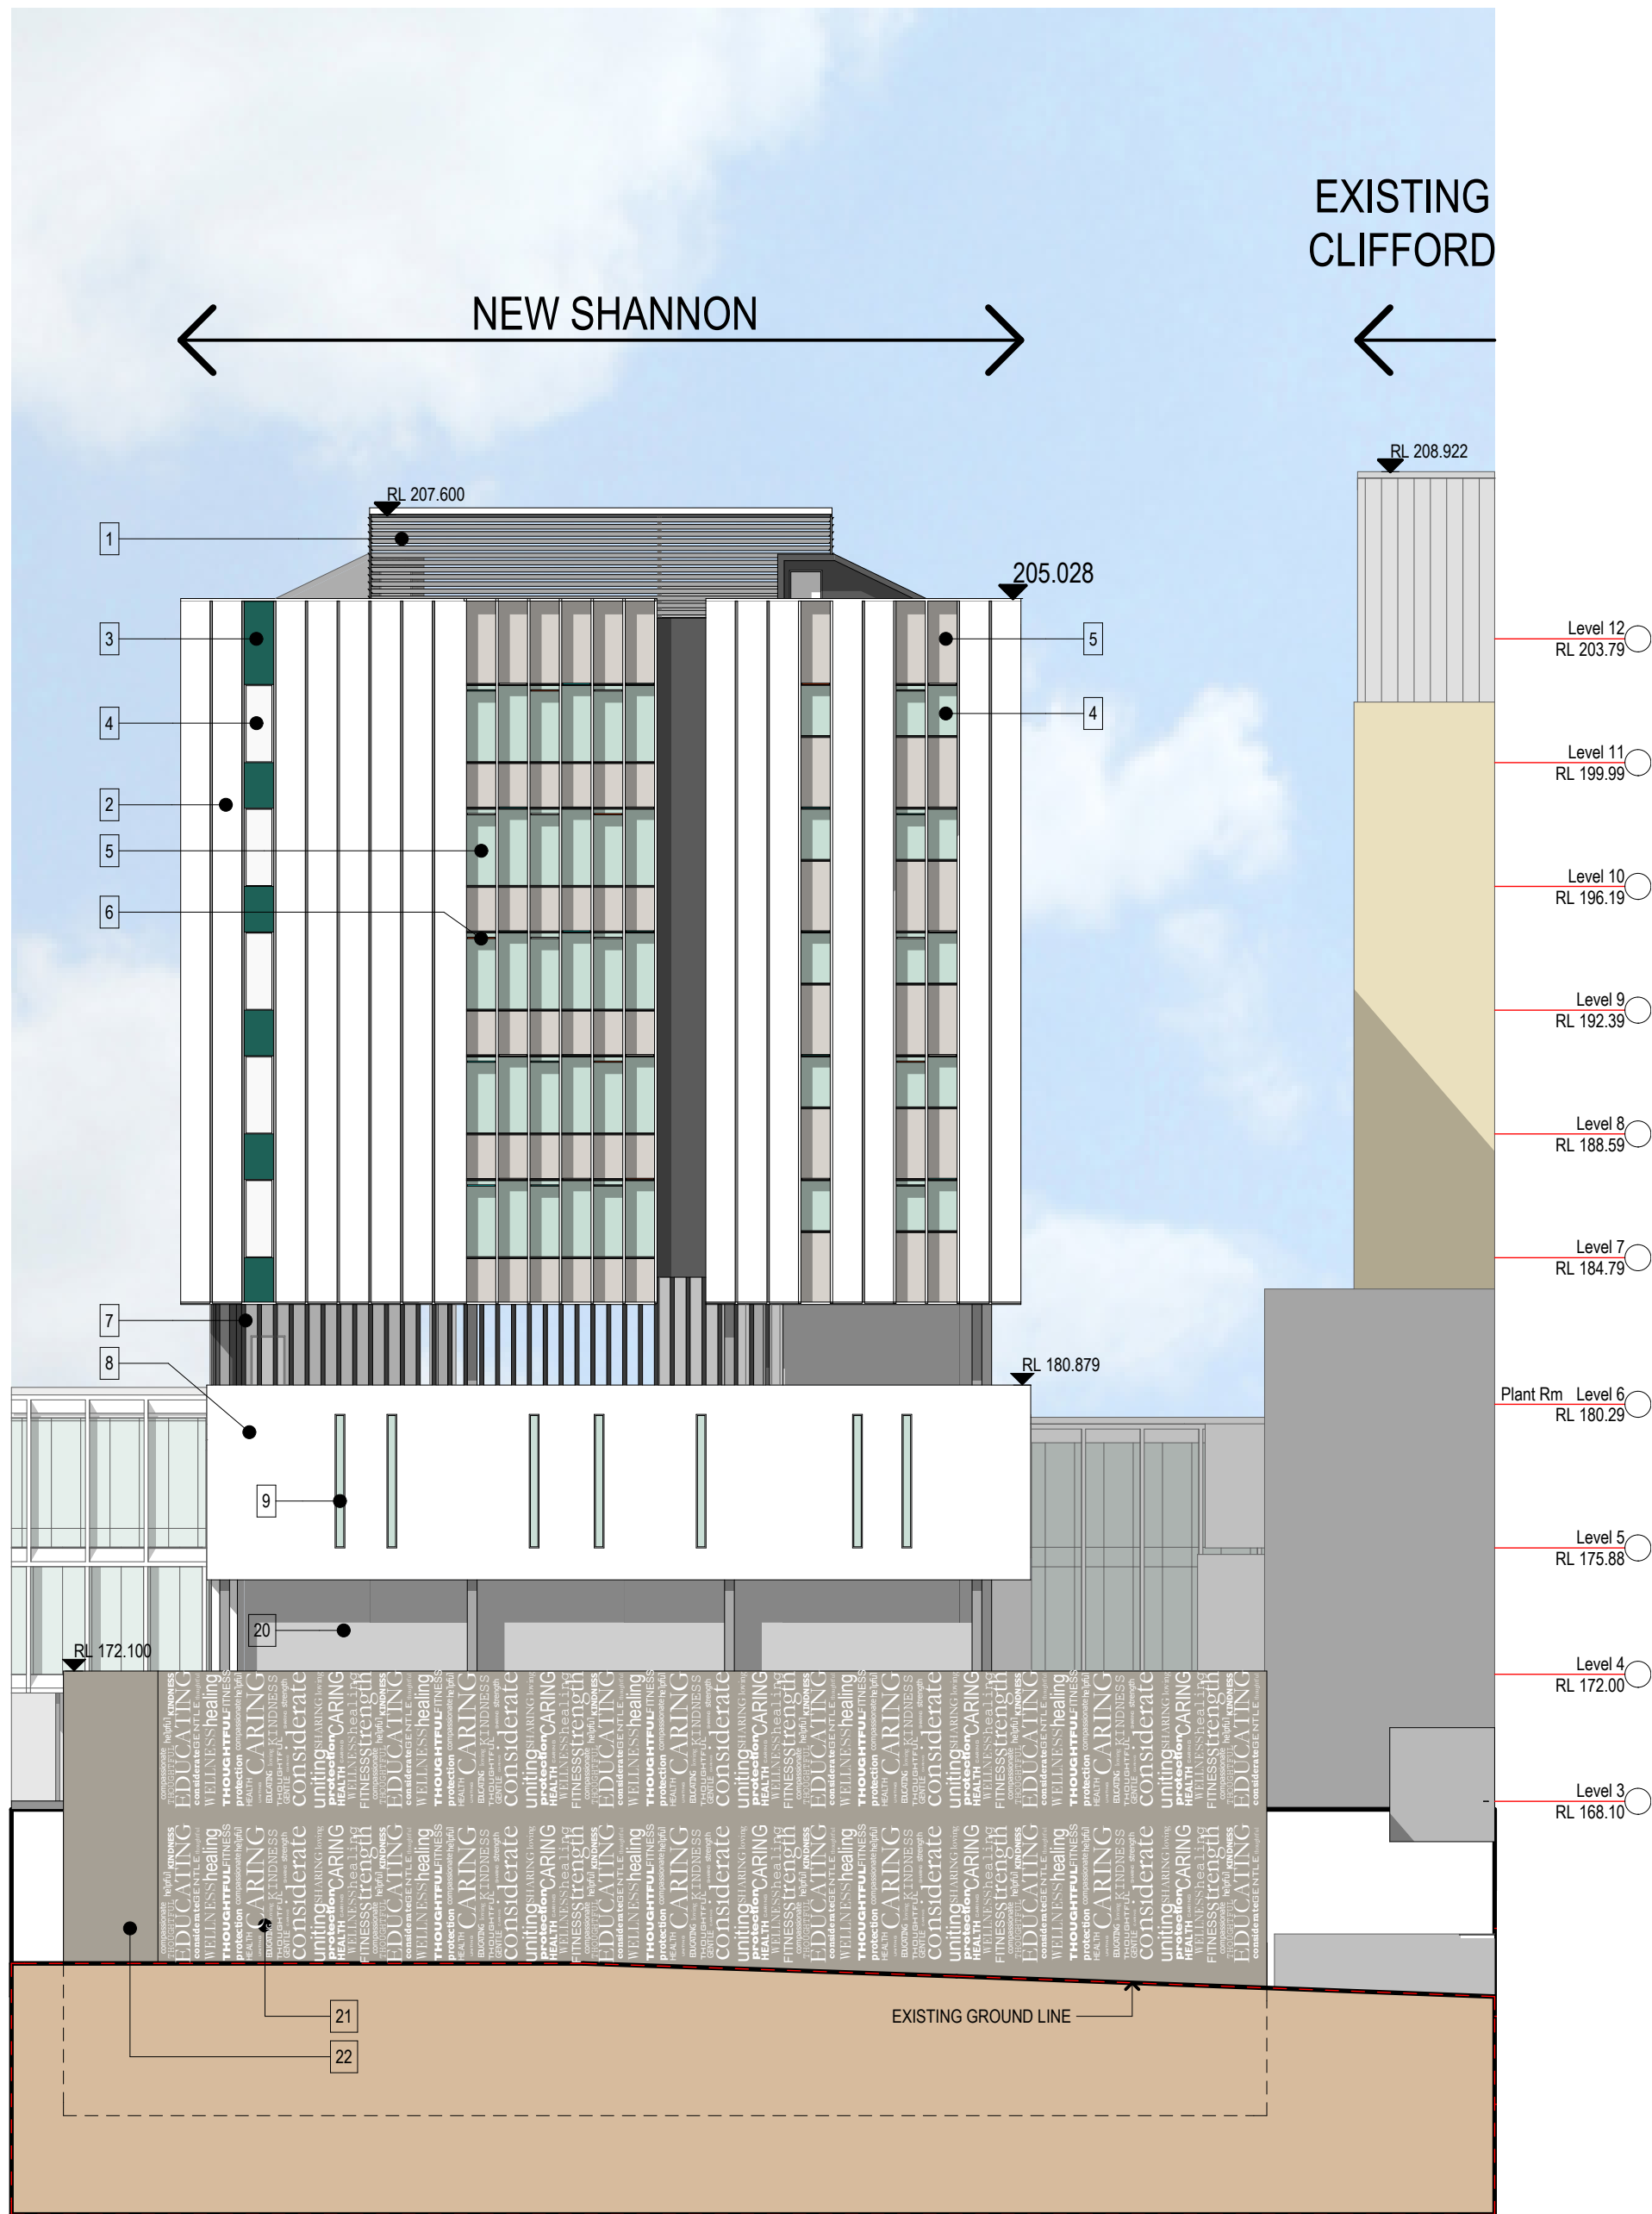

1 SHANNON WEST ELEVATION
SCALE 1:200

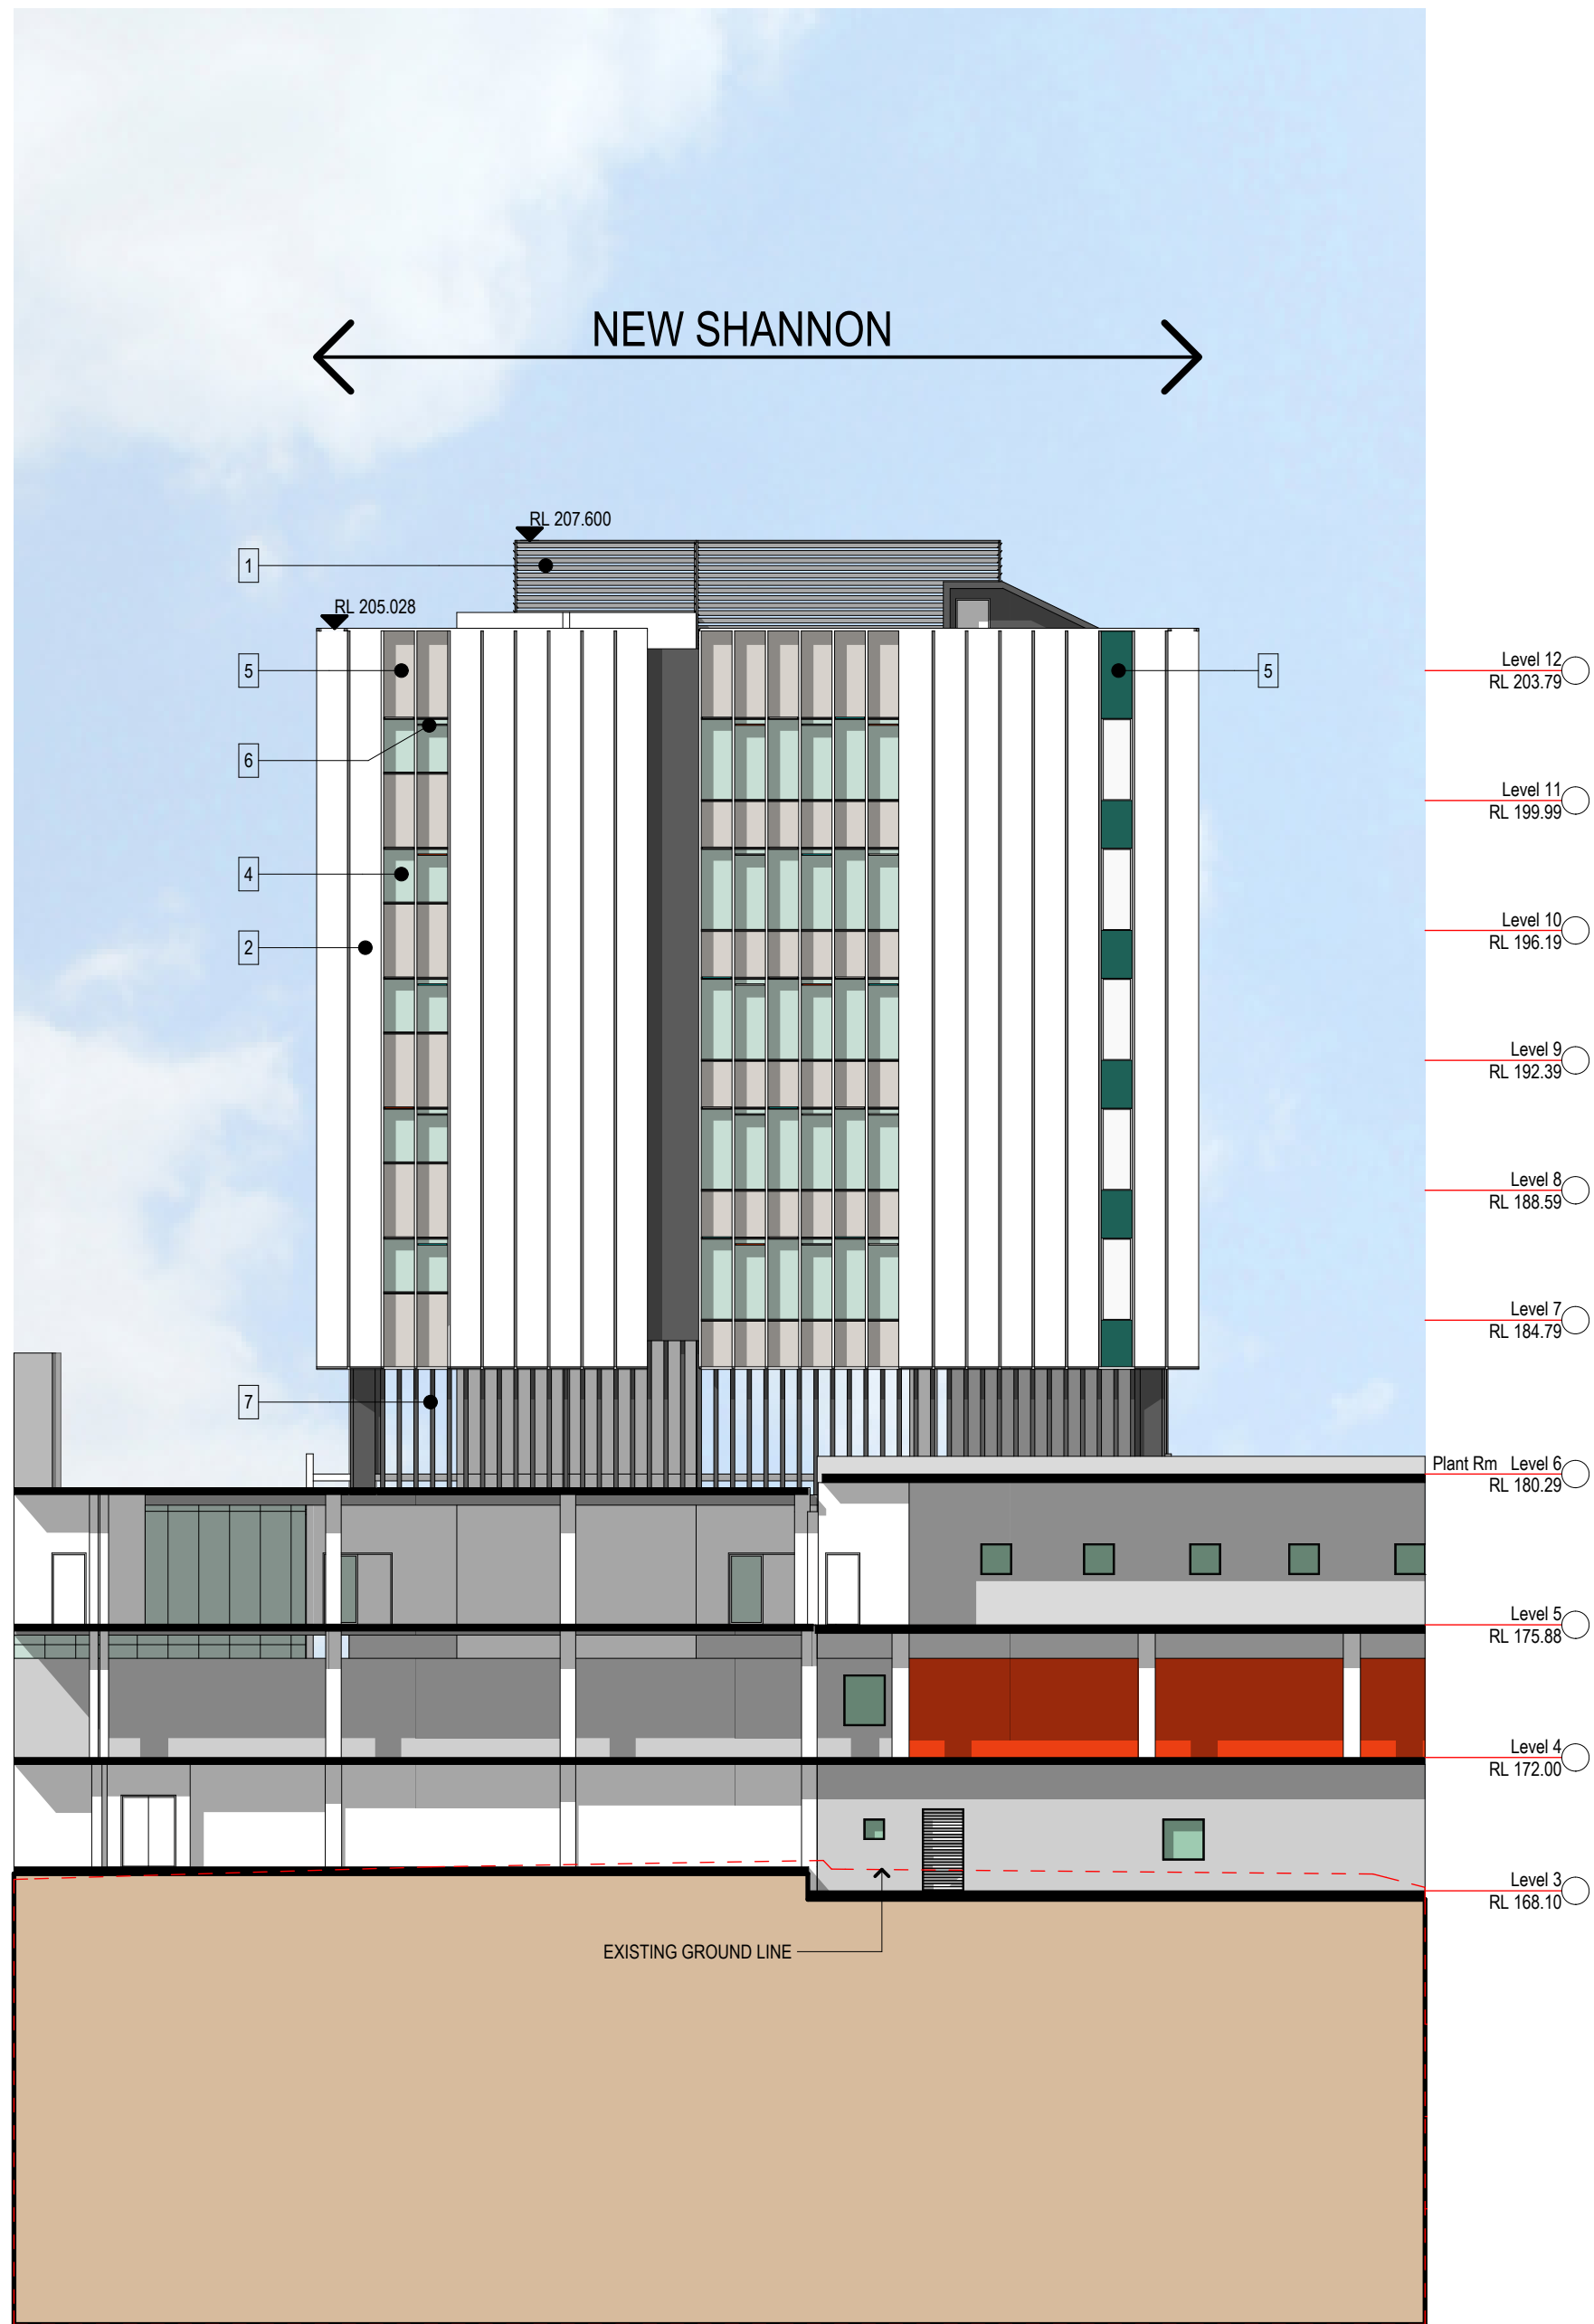

2 SHANNON EAST ELEVATION
SCALE 1:200

LEGEND

AREA

- 1 PLANT ROOM
- 2 EXTERNAL WALL
- 3 EXTERNAL WALL
- 4 EXTERNAL WALL
- 5 EXTERNAL WALL
- 6 SUN SHADING
- 7 PLANT ROOM
- 8 EXTERNAL WALL
- 9 WINDOWS
- 10 EXTERNAL WALL
- 11 SUN SHADING
- 12 LOGIA WALLS
- 13 EXTERNAL WALL
- 14 EXTERNAL WALL
- 15 SUN SHADING
- 16 EXTERNAL COLUMNS
- 17 EXTERNAL WALL
- 18 LOGIA TOP
- 19 EXTERNAL WALL


FEATURE & MATERIAL

- HORIZONTAL EXTERNAL LOUVERS - ALUMINIUM
- CURTAIN WALL PANEL - ALUMINIUM CLADDING
- CURTAIN WALL PANEL - GLASS
- CURTAIN WALL PANEL - ALUMINIUM CLADDING
- HORIZONTAL ALUMINIUM LOUVER
- VERTICAL EXTERNAL LOUVERS - ALUMINIUM
- ALPOLIC
- ALUMINIUM FRAMED WINDOWS
- ALPOLIC
- HORIZONTAL ALUMINIUM LOUVER
- PRECAST CONCRETE BLADES
- RENDERED AND PAINTED
- PRECAST CONCRETE PANELS
- VERTICAL EXTERNAL LOUVERS - ALUMINIUM
- VERTICAL TIMBER CLADDING
- CURTAIN WALL PANEL - GLASS
- ALUMINIUM CLAD FRAME
- CURTAIN WALL PANEL - ALUMINIUM CLADDING

20

- EXTERNAL WALL
- PRIVACY SCREEN
- PRIVACY SCREEN
- EXTERNAL WALL
- AWNING
- PRIVACY SCREEN
- RAMPS
- HANDRAIL
- FEATURE ROOF
- EXISTING WALL
- INTERNAL WALL
- ALPOLIC
- ESCALATOR
- FEATURE WALL
- CHAPEL WALLS
- FEATURE COLUMNS
- GLAZED ROOF
- FEATURE ROOF
- HANDRAIL
- SUNSHADING

- RENDERED AND PAINTED BLOCKWORK
- GRAPHIC PERFORATED METAL
- GRAPHIC PERFORATED METAL
- PRECAST CONCRETE
- TIMBER CLADDING
- GRAPHIC PERFORATED METAL
- INSITU CONCRETE
- TIMBER HANDRAIL WITH SS WIRES
- TIMBER SOFFIT AND METAL DECK TOP
- PAINTED
- POWDERCOATED METAL SHEET CLADDING WITH EXPRESSED JOINTS
- GLASS RAILED ESCALATOR WITH ALUMINIUM CLADDING SIDES AND SOFFIT
- TIMBER CLADDING TO MATCH ATTACHED ROOF
- SEMI-TRANSPARENT LIGHTWEIGHT FRAMED WALL
- POWDERCOATED METAL SHEET CLADDING WITH EXPRESSED JOINTS
- FRAMED CLEAR GLAZED ROOF
- ALUMINIUM CLAD SIDES AND SOFFIT ROOF
- METAL HANDRAIL
- TIMBER VERTICAL SUN SHADES

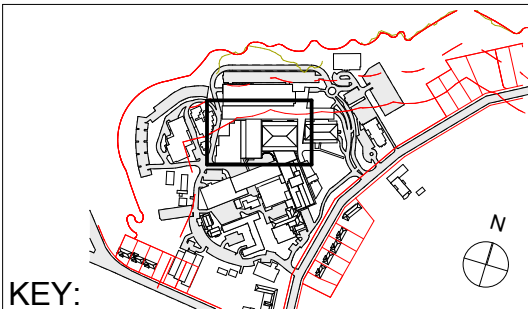

COPYRIGHT © ALL RIGHTS RESERVED. THIS DRAWING MAY NOT BE REPRODUCED OR TRANSMITTED IN ANY FORM OR BY ANY MEANS IN PART OR IN WHOLE WITHOUT PERMISSION OF MORRIS BRAY ARCHITECTS PTY. LTD.

ALL LEVELS AND DIMENSIONS TO BE VERIFIED PRIOR TO COMMENCEMENT OF WORK. USE FIGURED DIMENSIONS ONLY. DO NOT SCALE.
ALL WORK TO COMPLY WITH CURRENT REGULATIONS AND S.A.A. STANDARDS.

A		12.07.10	EA Submission
P03		08.07.10	Presentation to SAH
P02		07.07.10	Information
P01	AY	24.06.10	Information

REVISION / ISSUE DETAILS	Check	PROJECT
--------------------------	-------	---------

Sydney Adventist Hospital
185 Fox Valley Road
Wahroonga NSW

SYDNEY ADVENTIST HOSPITAL

STREET ADDRESS
SUBURB STATE AND POSTCODE
phone : (02) 0000 0000
fax : (02) 0000 0000
email : email address



morrisbrayarchitects

Morris Bray Architects
185-188 Willoughby Rd
Crows Nest NSW 2067 Australia
ABN 16 001 268 211
NSW Architects Registration Board Nominated
Architects: Terry Morris 3354 Garry Bray 3555

[P] +612 9439 6622
[F] +612 9436 4873
[E] info@morrisbray.com.au
[W] www.morrisbray.com.au

DRAWING TITLE:

SHANNON
East and West Elevation

SCALE:
1:200 @A1

10001

A/EA-100

JOB NO. DRAWING NUMBER:

ISSUE:

100