


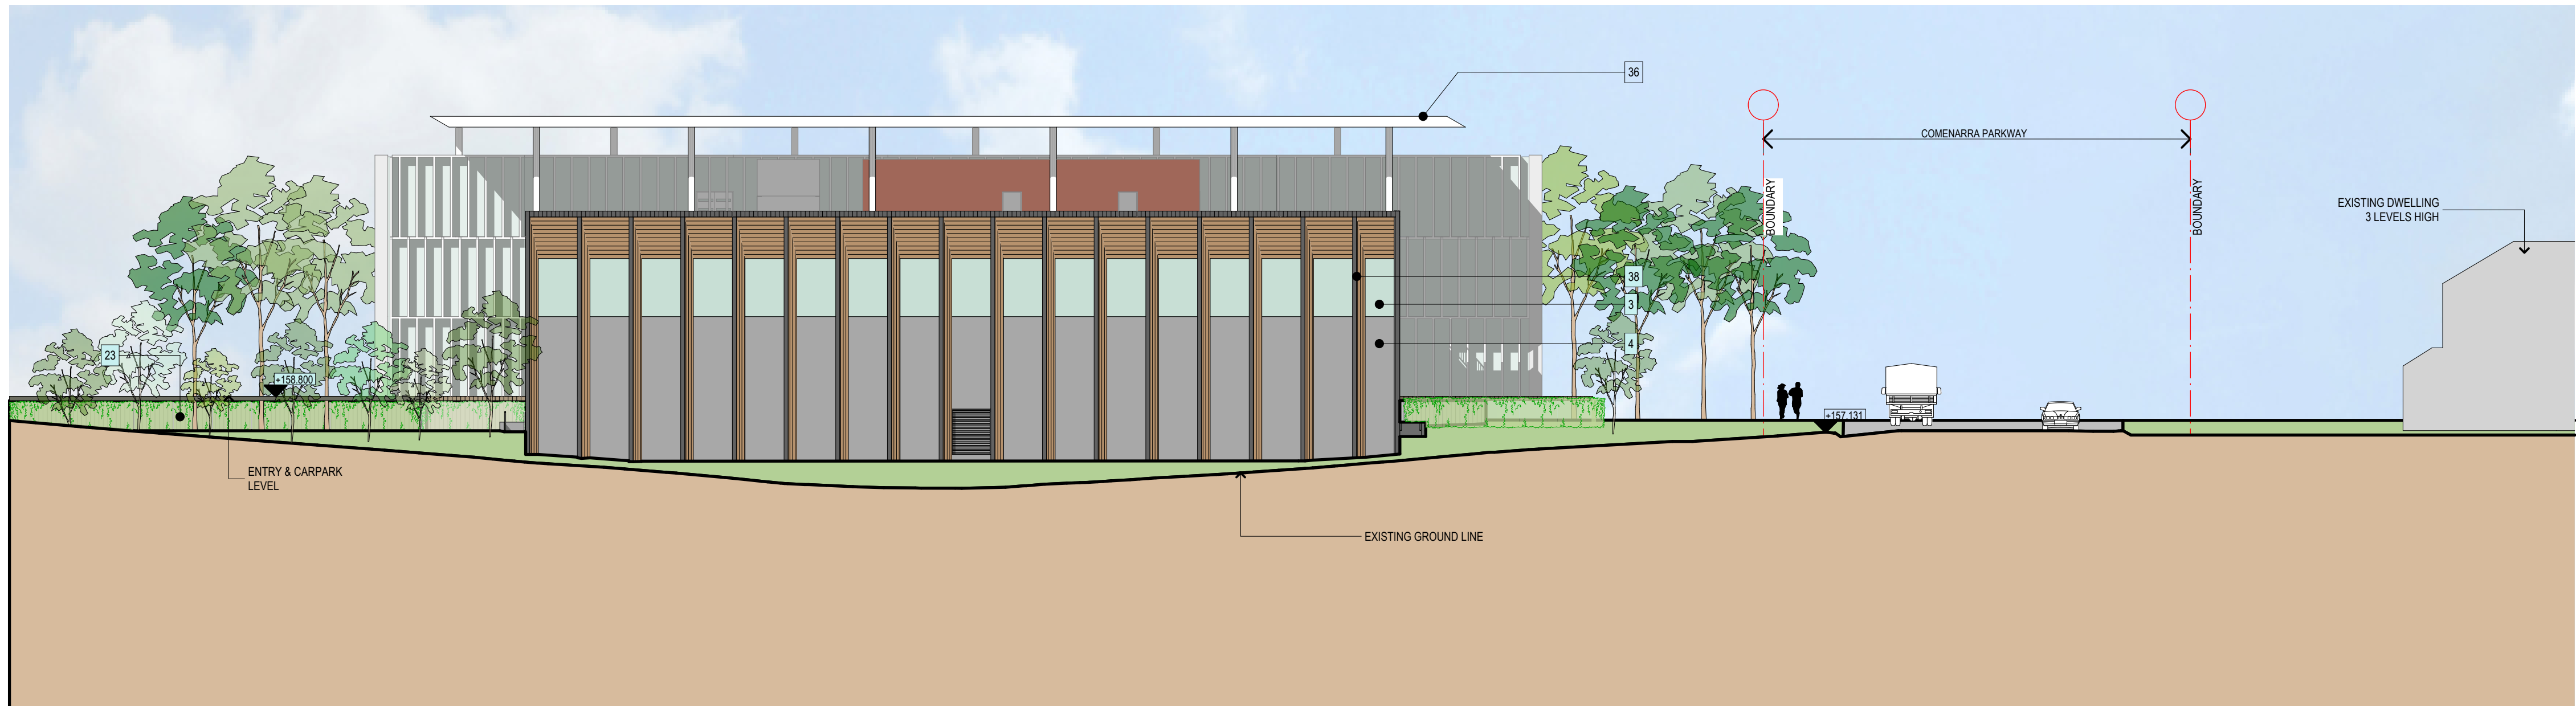

4 EDUCATION CENTER WEST ELEVATION
SCALE 1:200

- Top of Roof RL 171.800
- Top of Parapet RL 170.000
- Top of Parapet RL 167.400
- Level 2 RL 166.200
- Level 1 RL 162.500
- Level 0 RL 158.800




2 EDUCATION CENTER SOUTH ELEVATION
SCALE 1:200

- Top of Roof RL 171.800
- Top of Parapet RL 170.000
- Level 2 RL 166.200
- Level 1 RL 162.500
- Level 0 RL 158.800
- Level -1 RL 155.100




3 EDUCATION CENTER NORTH ELEVATION
SCALE 1:200

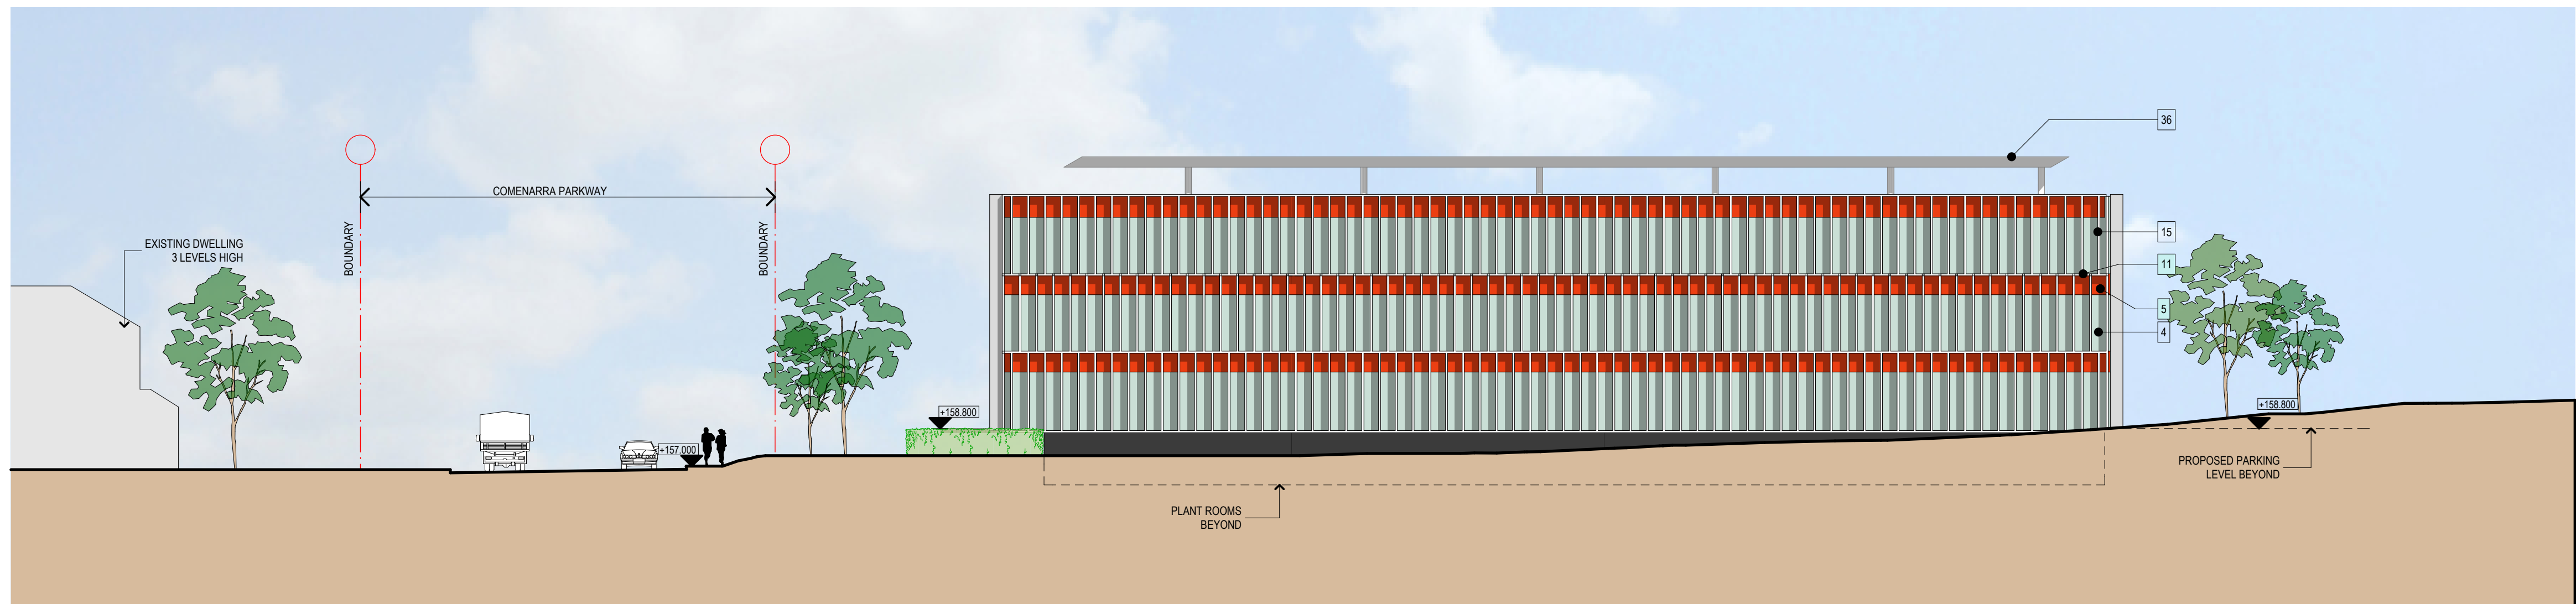

1 EDUCATION CENTER EAST ELEVATION
SCALE 1:200

- Top of Roof RL 171.800
- Top of Parapet RL 170.000
- Level 2 RL 166.200
- Level 1 RL 162.500
- Level 0 RL 158.800
- Level -1 RL 155.100

LEGEND	
AREA	FEATURE & MATERIAL
1	PLANT ROOM
2	EXTERNAL WALL
3	EXTERNAL WALL
4	EXTERNAL WALL
5	EXTERNAL WALL
6	SUN SHADING
7	PLANT ROOM
8	EXTERNAL WALL
9	WINDOWS
10	EXTERNAL WALL
11	SUN SHADING
12	LOGIA WALLS
13	EXTERNAL WALL
14	EXTERNAL WALL
15	SUN SHADING
16	EXTERNAL COLUMNS
17	EXTERNAL WALL
18	LOGIA TOP
19	EXTERNAL WALL
20	EXTERNAL WALL
21	PRIVACY SCREEN
22	PRIVACY SCREEN
23	EXTERNAL WALL
24	AWNING
25	PRIVACY SCREEN
26	RAMPS
27	HANDRAIL
28	FEATURE ROOF
29	EXISTING WALL
30	INTERNAL WALL
31	ESCALATOR
32	FEATURE WALL
33	CHAPEL WALLS
34	FEATURE COLUMNS
35	GLAZED ROOF
36	FEATURE ROOF
37	HANDRAIL
38	SUNSHADING
39	EXTERNAL WALL
40	EXTERNAL WALL
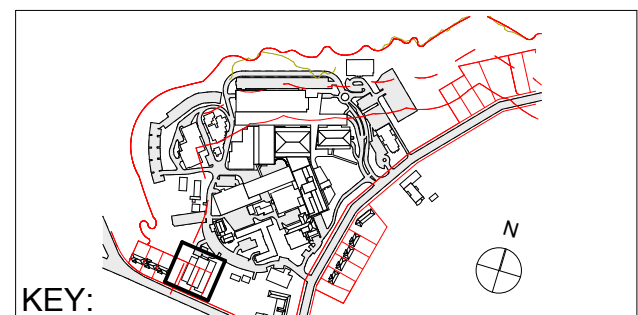

COPYRIGHT © ALL RIGHTS RESERVED. THIS DRAWING MAY NOT BE REPRODUCED OR TRANSMITTED IN ANY FORM OR BY ANY MEANS IN PART OR IN WHOLE WITHOUT PERMISSION OF MORRIS BRAY ARCHITECTS PTY. LTD.

ALL LEVELS AND DIMENSIONS TO BE VERIFIED PRIOR TO COMMENCEMENT OF WORK. USE FIGURED DIMENSIONS ONLY. DO NOT SCALE.


ALL WORK TO COMPLY WITH CURRENT REGULATIONS AND S.A.A. STANDARDS.

NOTES	No.	Initial	DATE	REVISION / ISSUE DETAILS	Check	PROJECT
	B		3.11.10	Approval		
	A		12.07.10	EA Submission		
	P03		08.07.10	Presentation to SAH		
	P02		07.07.10	Information		
	P01	ST	24.06.10	Information		

Sydney Adventist Hospital
185 Fox Valley Road
Wahroonga NSW

SYDNEY ADVENTIST HOSPITAL

STREET ADDRESS
SUBURB STATE AND POSTCODE
phone : (02) 0000 0000
fax : (02) 0000 0000
email: email address

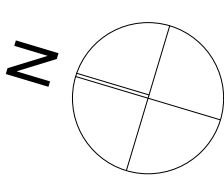

morrisbrayarchitects

Morris Bray Architects
186-188 Willoughby Rd
Crows Nest NSW 2067 Australia
ABN 16 001 268 211
NSW Architects Registration Board Nominated
Architects: Terry Morris 3354 Garry Bray 3555

[P] +612 9439 6622
[F] +612 9438 4873
[E] info@morrisbray.com.au
[W] www.morrisbray.com.au

DRAWING TITLE:

EDUCATION CENTRE
Elevations

SCALE:
1:200 @A1

JOB NO. 10001

A/EA-114

DRAWING NUMBER:

PLOT DATE:
4/11/2010

ISSUE: B

114