



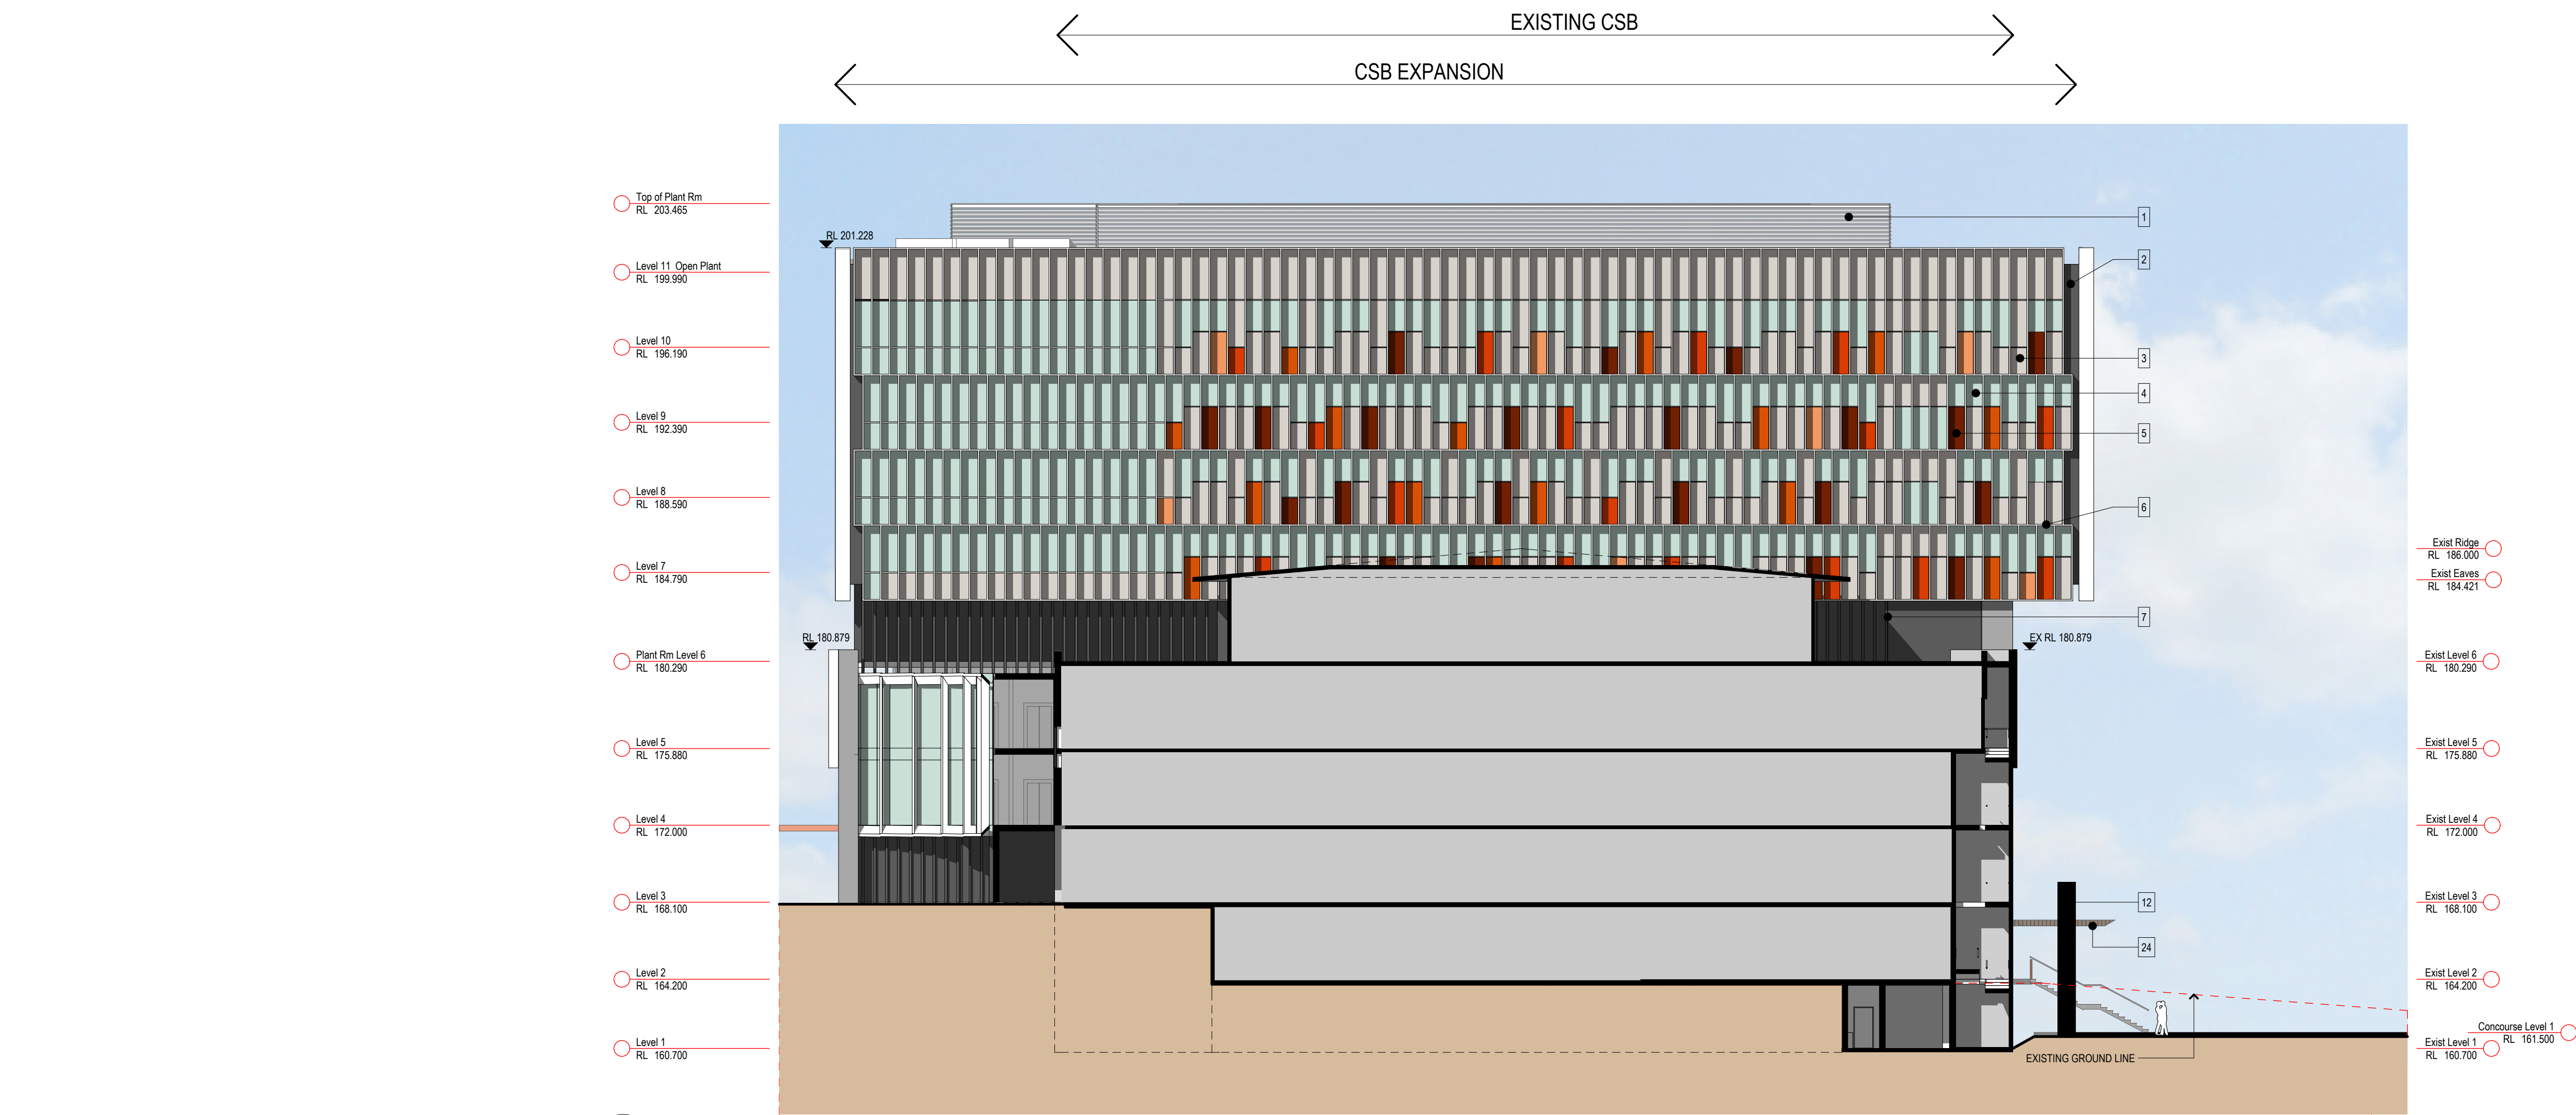

01 EAST ELEVATION  
SCALE 1:200

| LEGEND              |                                                                 |
|---------------------|-----------------------------------------------------------------|
| AREA                | FEATURE & MATERIAL                                              |
| 1 PLANT ROOM        | HORIZONTAL EXTERNAL LOUVERS - ALUMINIUM                         |
| 2 EXTERNAL WALL     | CURTAIN WALL PANEL - ALUMINIUM CLADDING                         |
| 3 EXTERNAL WALL     | CURTAIN WALL PANEL - ALUMINIUM CLADDING                         |
| 4 EXTERNAL WALL     | CURTAIN WALL PANEL - GLASS                                      |
| 5 EXTERNAL WALL     | CURTAIN WALL PANEL - ALUMINIUM CLADDING                         |
| 6 SUN SHADING       | HORIZONTAL ALUMINIUM LOUVER                                     |
| 7 PLANT ROOM        | VERTICAL EXTERNAL LOUVERS - ALUMINIUM                           |
| 8 EXTERNAL WALL     | ALPOLIC                                                         |
| 9 WINDOWS           | ALUMINIUM FRAMED WINDOWS                                        |
| 10 EXTERNAL WALL    | ALPOLIC                                                         |
| 11 SUN SHADING      | HORIZONTAL ALUMINIUM LOUVER                                     |
| 12 LOGIA WALLS      | PRECAST CONCRETE BLADES                                         |
| 13 EXTERNAL WALL    | RENDERED AND PAINTED                                            |
| 14 EXTERNAL WALL    | PRECAST CONCRETE PANELS                                         |
| 15 SUN SHADING      | VERTICAL EXTERNAL LOUVERS - ALUMINIUM                           |
| 16 EXTERNAL COLUMNS | VERTICAL TIMBER CLADDING                                        |
| 17 EXTERNAL WALL    | CURTAIN WALL PANEL - GLASS                                      |
| 18 LOGIA TOP        | ALUMINIUM CLAD FRAME                                            |
| 19 EXTERNAL WALL    | CURTAIN WALL PANEL - ALUMINIUM CLADDING                         |
| 20 EXTERNAL WALL    | RENDERED AND PAINTED BLOCKWORK                                  |
| 21 PRIVACY SCREEN   | GRAPHIC PERFORATED METAL                                        |
| 22 PRIVACY SCREEN   | GRAPHIC PERFORATED METAL                                        |
| 23 EXTERNAL WALL    | PRECAST CONCRETE                                                |
| 24 AWNING           | TIMBER CLADDING                                                 |
| 25 PRIVACY SCREEN   | GRAPHIC PERFORATED METAL                                        |
| 26 RAMPS            | INSITU CONCRETE                                                 |
| 27 HANDRAIL         | TIMBER HANDRAIL WITH SS WIRES                                   |
| 28 FEATURE ROOF     | TIMBER SOFFIT AND METAL DECK TOP                                |
| 29 EXISTING WALL    | PAINTED                                                         |
| 30 INTERNAL WALL    | POWDERCOATED METAL SHEET CLADDING WITH EXPRESSED JOINTS         |
| 31 ESCALATOR        | GLASS RAILED ESCALATOR WITH ALUMINIUM CLADDING SIDES AND SOFFIT |
| 32 FEATURE WALL     | TIMBER CLADDING TO MATCH ATTACHED ROOF                          |
| 33 CHAPEL WALLS     | SEMI-TRANSPARENT LIGHTWEIGHT FRAMED WALL                        |
| 34 FEATURE COLUMNS  | POWDERCOATED METAL SHEET CLADDING WITH EXPRESSED JOINTS         |
| 35 GLAZED ROOF      | FRAMED CLEAR GLAZED ROOF                                        |
| 36 FEATURE ROOF     | ALUMINIUM CLAD SIDES AND SOFFIT ROOF                            |
| 37 HANDRAIL         | METAL HANDRAIL                                                  |
| 38 SUNSHADING       | TIMBER VERTICAL SUN SHADES                                      |

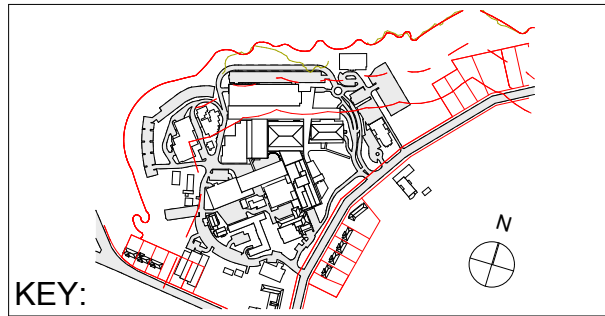

COPYRIGHT © ALL RIGHTS RESERVED. THIS DRAWING MAY NOT BE REPRODUCED OR TRANSMITTED IN ANY FORM OR BY ANY MEANS IN PART OR IN WHOLE WITHOUT PERMISSION OF MORRIS BRAY ARCHITECTS PTY. LTD.

ALL LEVELS AND DIMENSIONS TO BE VERIFIED PRIOR TO COMMENCEMENT OF WORK. USE FIGURED DIMENSIONS ONLY. DO NOT SCALE.

ALL WORK TO COMPLY WITH CURRENT REGULATIONS AND S.A.A. STANDARDS.

| NOTES | No. | Initial | DATE     | REVISION / ISSUE DETAILS | Check | PROJECT |
|-------|-----|---------|----------|--------------------------|-------|---------|
|       | A   |         | 12.07.10 | EA Submission            |       |         |
|       | P04 |         | 08.07.10 | Presentation to SAH      |       |         |
|       | P03 |         | 07.07.10 | Information              |       |         |
|       | P02 |         | 02.07.10 | Preliminary              |       |         |
|       | P01 | ST      | 16.06.10 | Information              |       |         |

Sydney Adventist Hospital  
185 Fox Valley Road  
Wahroonga NSW

SYDNEY ADVENTIST HOSPITAL

STREET ADDRESS  
SUBURB STATE AND POSTCODE  
phone : (02) 0000 0000  
fax : (02) 0000 0000  
email: email address



**morrisbray**architects

Morris Bray Architects  
185-188 Willoughby Rd  
Crows Nest NSW 2067 Australia  
ABN 16 001 268 211  
NSW Architects Registration Board Nominated Architects: Terry Morris 3354 Garry Bray 3555

[ P ] +612 9439 6622  
[ F ] +612 9436 4873  
[ E ] info@morrisbray.com.au  
[ W ] www.morrisbray.com.au

| DRAWING TITLE:                           |                 |
|------------------------------------------|-----------------|
| STAGE 1A CSB EXPANSION<br>EAST ELEVATION |                 |
| SCALE:                                   | PLOT DATE:      |
| 1:200 @A1                                | 4/11/2010       |
| 10001                                    | A/EA-142        |
| JOB NO.                                  | DRAWING NUMBER: |
|                                          | ISSUE:          |

142