
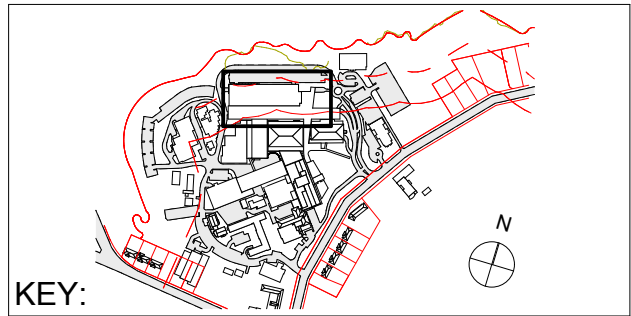


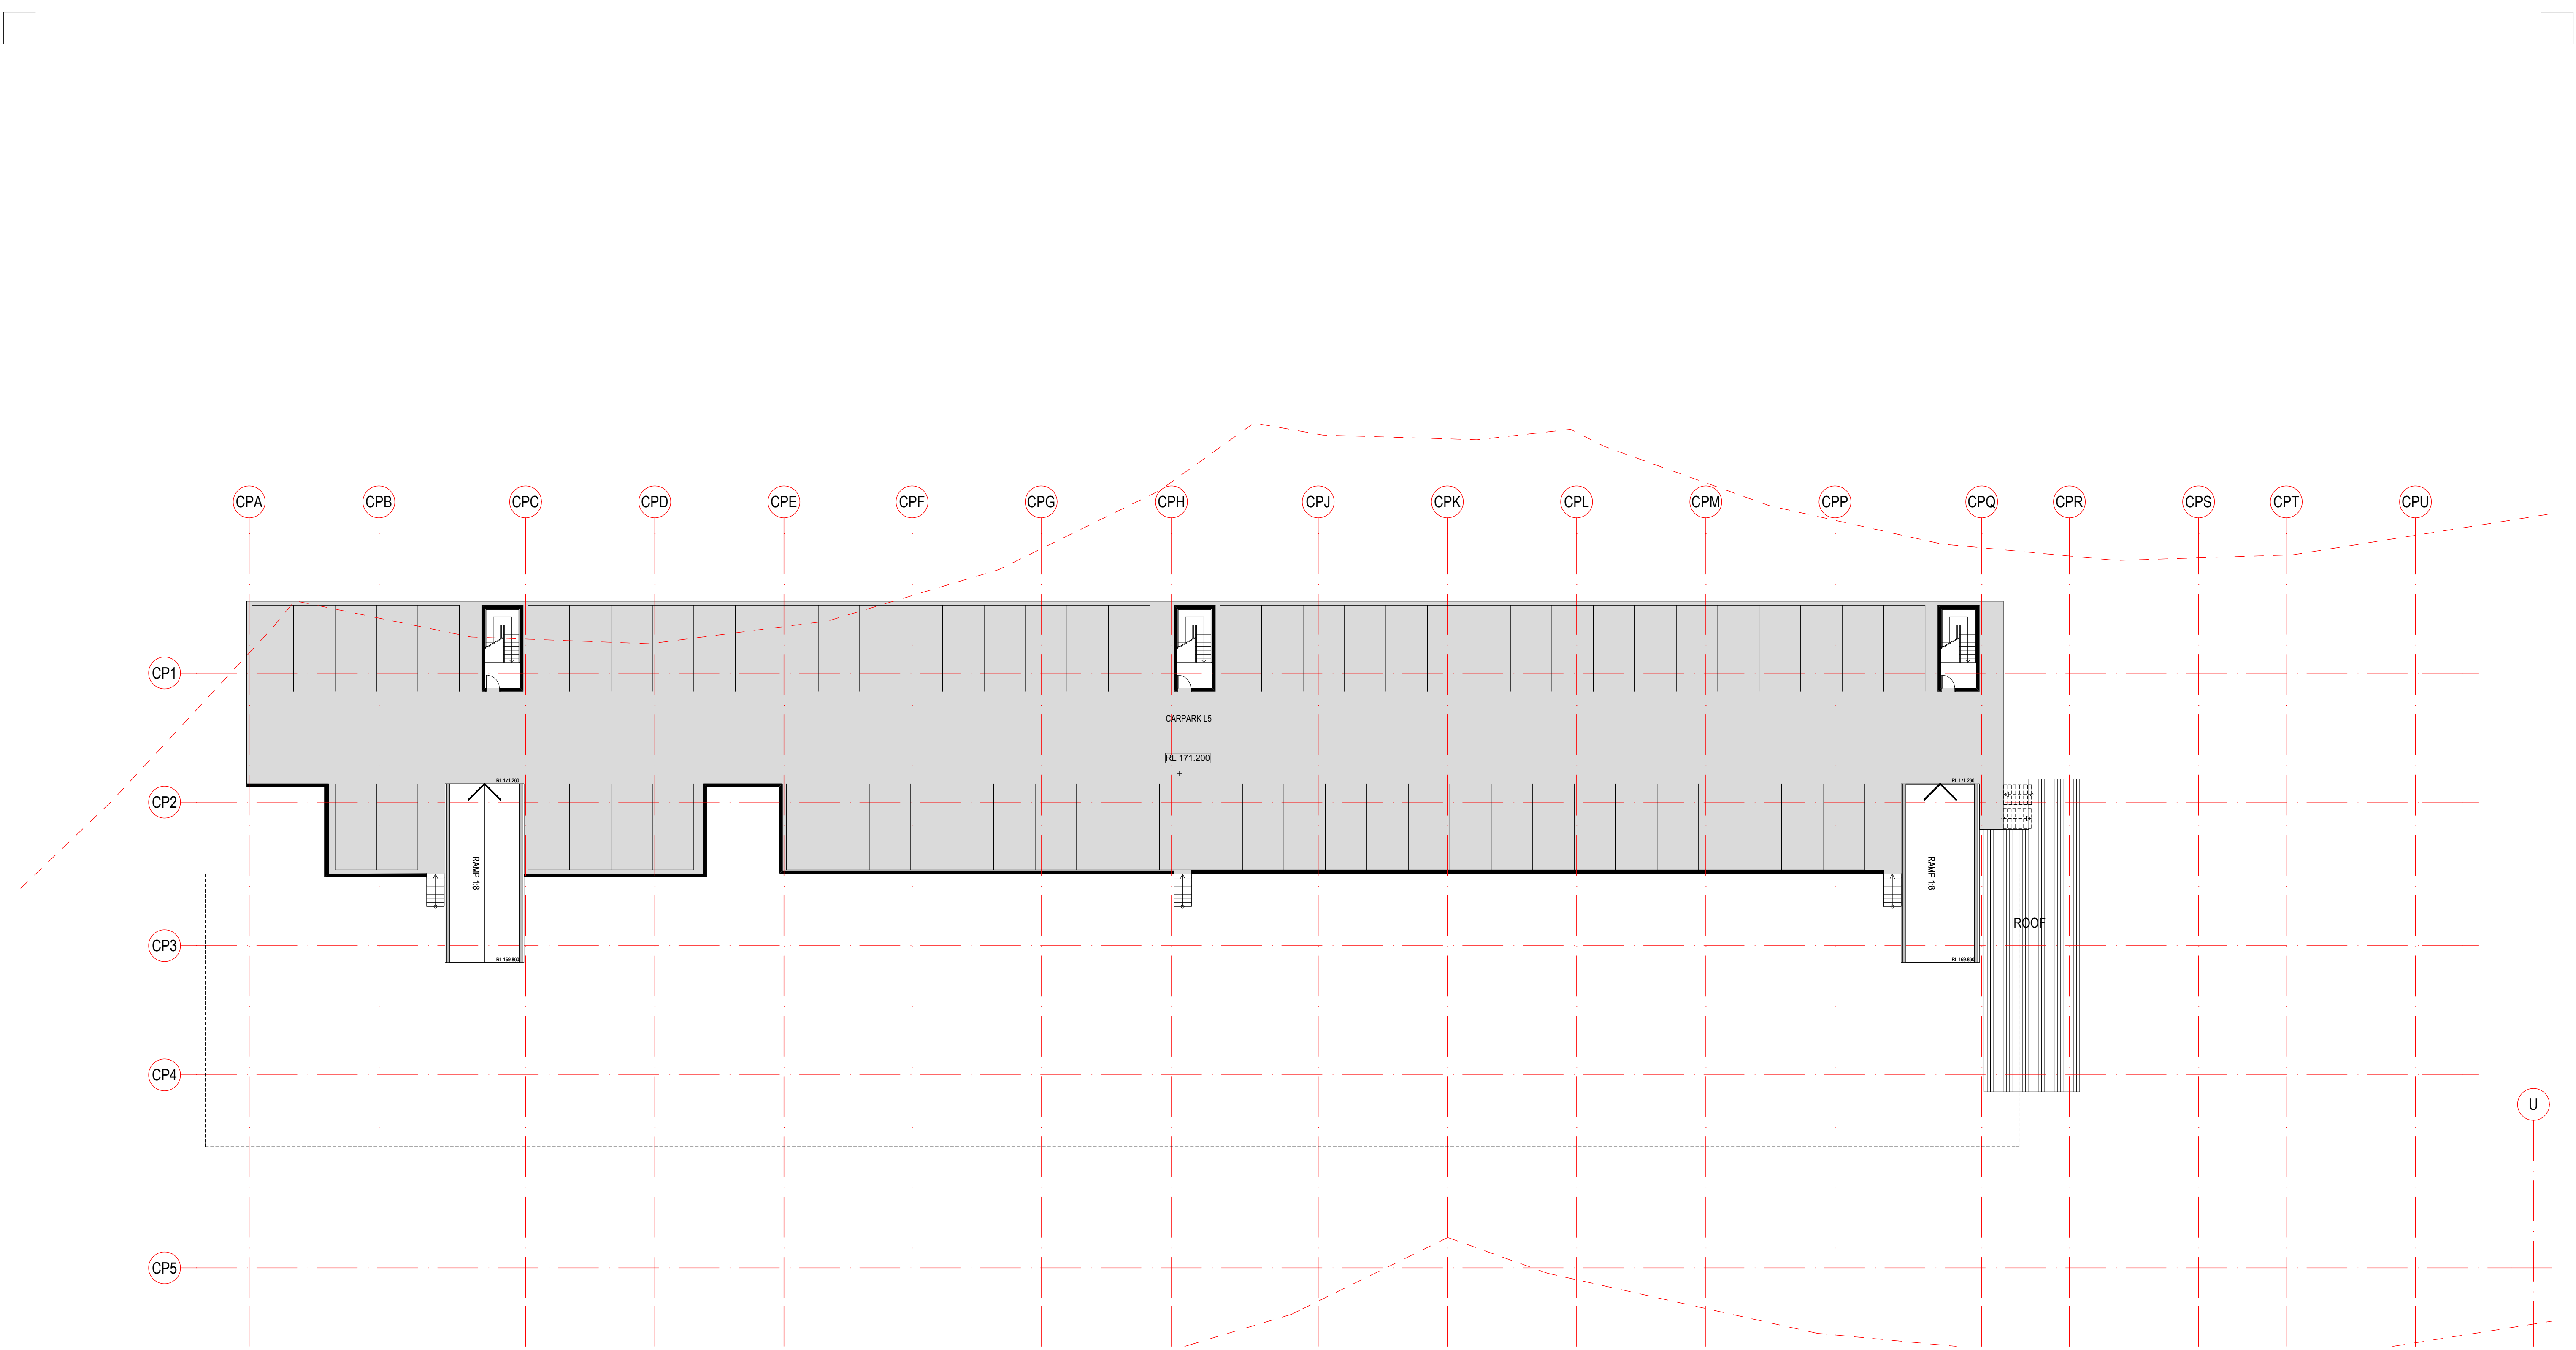

Sydney Adventist Hospital
185 Fox Valley Road
Wahroonga NSW

SYDNEY ADVENTIST HOSPITAL

STREET ADDRESS
SUBURB STATE AND POSTCODE
phone : (02) 0000 0000
fax : (02) 0000 0000
email: email address

morrisbrayarchitects

Morris Bray Architects
185-188 Willoughby Rd
Crows Nest NSW 2067 Australia
ABN 16 001 268 211
NSW Architects Registration Board Nominated
Architects: Terry Morris 3354 Garry Bray 3555

[P] +612 9439 6622
[F] +612 9436 4873
[E] info@morrisbray.com.au
[W] www.morrisbray.com.au

STAGE 1A MULTI-DECK CARPARK
Floor Plan Level 5

SCALE: 1:200 @A1

10001 A/E/A-155

155

NOTES	No.	Initial	DATE	REVISION / ISSUE DETAILS	Check	PROJECT	CONSULTANT	CLIENT	ARCHITECTS	JOB NO.	DRAWING NUMBER:	ISSUE:
ALL LEVELS AND DIMENSIONS TO BE VERIFIED PRIOR TO COMMENCEMENT OF WORK. USE FIGURED DIMENSIONS ONLY. DO NOT SCALE.	A		12.07.10	EA Submission								
ALL WORK TO COMPLY WITH CURRENT REGULATIONS AND S.A.A. STANDARDS.	P03		08.07.10	Presentation to SAH								
	P02		07.07.10	Information								
	P01	MB	21.06.10	Information								