


- Level 5
RL 171.200
Level 4a
RL 169.800
Level 4
RL 168.400
Level 3a
RL 167.000
Level 3
RL 165.600
Level 2a
RL 164.200
Level 2
RL 162.800
Level 1a
RL 161.400
Level 1
RL 160.000
Level 0a
RL 158.600
Level 0
RL 157.200

01

SOUTH ELEVATION
SCALE 1:200

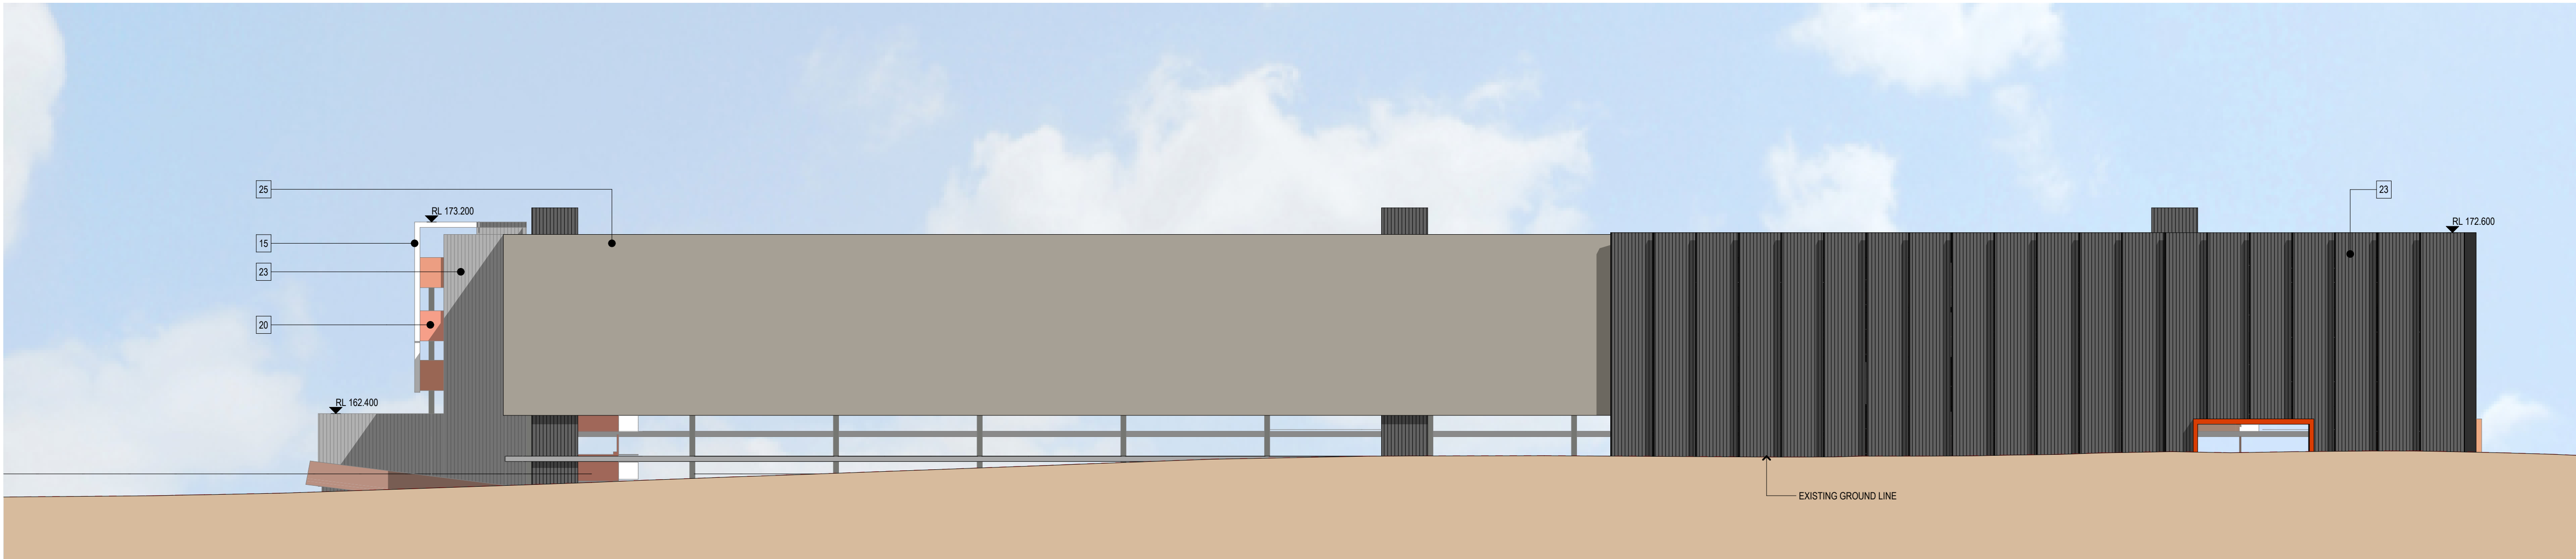

02

NORTH ELEVATION
SCALE 1:200

- Level 5
RL 171.200
Level 4a
RL 169.800
Level 4
RL 168.400
Level 3a
RL 167.000
Level 3
RL 165.600
Level 2a
RL 164.200
Level 2
RL 162.800
Level 1a
RL 161.400
Level 1
RL 160.000
Level 0a
RL 158.600
Level 0
RL 157.200

LEGEND

AREA

- 1 PLANT ROOM
2 EXTERNAL WALL
3 CURTAIN WALL PANEL - ALUMINIUM CLADDING
4 EXTERNAL WALL
5 CURTAIN WALL PANEL - GLASS
6 EXTERNAL WALL
7 SUN SHADING
8 HORIZONTAL ALUMINIUM LOUVRE
9 PLANT ROOM
10 EXTERNAL WALL
11 ALPOLIC
12 ALUMINIUM FRAMED WINDOWS
13 EXTERNAL WALL
14 SUN SHADING
15 HORIZONTAL ALUMINIUM LOUVRE
16 LOGIA WALLS
17 EXTERNAL WALL
18 PRECAST CONCRETE BLADES
19 RENDERED AND PAINTED
20 EXTERNAL WALL
21 PRECAST CONCRETE PANELS
22 SUN SHADING
23 EXTERNAL COLUMNS
24 EXTERNAL WALL
25 CURTAIN WALL PANEL - GLASS
26 ALUMINIUM CLAD FRAME
27 EXTERNAL WALL
28 CURTAIN WALL PANEL - ALUMINIUM CLADDING

FEATURE & MATERIAL


- HORIZONTAL EXTERNAL LOUVERS - ALUMINIUM
CURTAIN WALL PANEL - ALUMINIUM CLADDING
CURTAIN WALL PANEL - GLASS
CURTAIN WALL PANEL - ALUMINIUM CLADDING
HORIZONTAL ALUMINIUM LOUVRE
VERTICAL EXTERNAL LOUVERS - ALUMINIUM
ALPOLIC
ALUMINIUM FRAMED WINDOWS
ALPOLIC
HORIZONTAL ALUMINIUM LOUVRE
PRECAST CONCRETE BLADES
RENDERED AND PAINTED
PRECAST CONCRETE PANELS
VERTICAL EXTERNAL LOUVERS - ALUMINIUM
VERTICAL TIMBER CLADDING
CURTAIN WALL PANEL - GLASS
ALUMINIUM CLAD FRAME
CURTAIN WALL PANEL - ALUMINIUM CLADDING

20

- EXTERNAL WALL
PRIVACY SCREEN
PRIVACY SCREEN
EXTERNAL WALL
AWNING
PRIVACY SCREEN
RAMPS
HANDRAIL
FEATURE ROOF
EXISTING WALL
INTERNAL WALL
ESCALATOR
FEATURE WALL
CHAPEL WALLS
FEATURE COLUMNS
GLAZED ROOF
FEATURE ROOF
HANDRAIL
SUNSHADING

RENDERED AND PAINTED BLOCKWORK

- GRAPHIC PERFORATED METAL
GRAPHIC PERFORATED METAL
PRECAST CONCRETE
TIMBER CLADDING
GRAPHIC PERFORATED METAL
INSTU CONCRETE
TIMBER HANDRAIL WITH SS WIRES
TIMBER SOFFIT AND METAL DECK TOP
PAINTED
POWDERCOATED METAL SHEET CLADDING WITH EXPRESSED JOINTS
GLASS RAILED ESCALATOR WITH ALUMINIUM CLADDING SIDES AND SOFFIT
TIMBER CLADDING TO MATCH ATTACHED ROOF
SEMI-TRANSPARENT LIGHTWEIGHT FRAMED WALL
POWDERCOATED METAL SHEET CLADDING WITH EXPRESSED JOINTS
FRAMED CLEAR GLAZED ROOF
ALUMINIUM CLAD SIDES AND SOFFIT ROOF
METAL HANDRAIL
TIMBER VERTICAL SUN SHADES

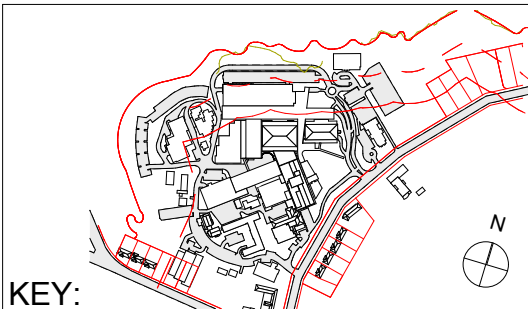

COPYRIGHT © ALL RIGHTS RESERVED. THIS DRAWING MAY NOT BE REPRODUCED OR TRANSMITTED IN ANY FORM OR BY ANY MEANS IN PART OR IN WHOLE WITHOUT PERMISSION OF MORRIS BRAY ARCHITECTS PTY. LTD.

ALL LEVELS AND DIMENSIONS TO BE VERIFIED PRIOR TO COMMENCEMENT OF WORK. USE FIGURED DIMENSIONS ONLY. DO NOT SCALE.

ALL WORK TO COMPLY WITH CURRENT REGULATIONS AND S.A.A. STANDARDS.

NOTES	No.	Initial	DATE	REVISION / ISSUE DETAILS	Check	PROJECT
	A		12.07.10	EA Submission		
	P03		08.07.10	Presentation to SAH		
	P02		07.07.10	Information		
	P01	MB	21.06.10	Information		

Sydney Adventist Hospital
185 Fox Valley Road
Wahroonga NSW

SYDNEY ADVENTIST HOSPITAL

STREET ADDRESS
SUBURB STATE AND POSTCODE
phone : (02) 0000 0000
fax : (02) 0000 0000
email: email address



morrisbrayarchitects

Morris Bray Architects
185-188 Willoughby Rd
Crows Nest NSW 2067 Australia
ABN 16 001 268 211
NSW Architects Registration Board Nominated
Architects: Terry Morris 3354 Garry Bray 3555

[P] +612 9439 6622
[F] +612 9436 4873
[E] info@morrisbray.com.au
[W] www.morrisbray.com.au

DRAWING TITLE:

STAGE 1A MULTI-DECK CARPARK
ELEVATIONS NORTH & SOUTH

SCALE:

1:200 @A1

10001

A/EA-156

JOB NO.

DRAWING NUMBER:

ISSUE:

PLOT DATE:

4/11/2010

A

ISSUE:

156