



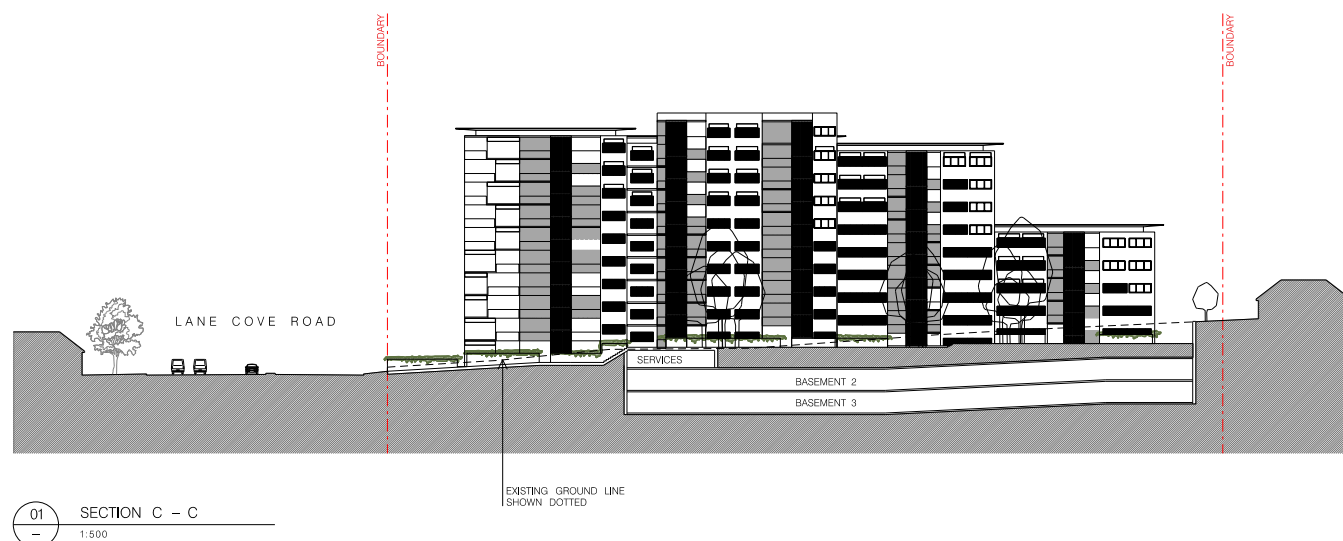


01 SECTION C - C
- 1:500

ISSUE	JOB No.
B	5497

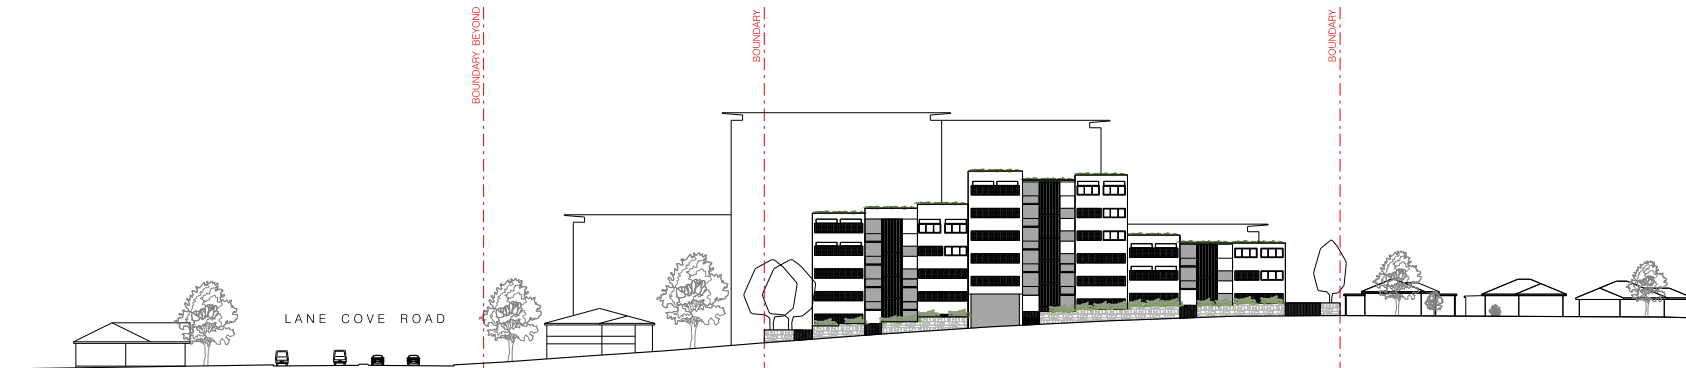

01 ALLENGROVE CRESCENT ELEVATION
1:500

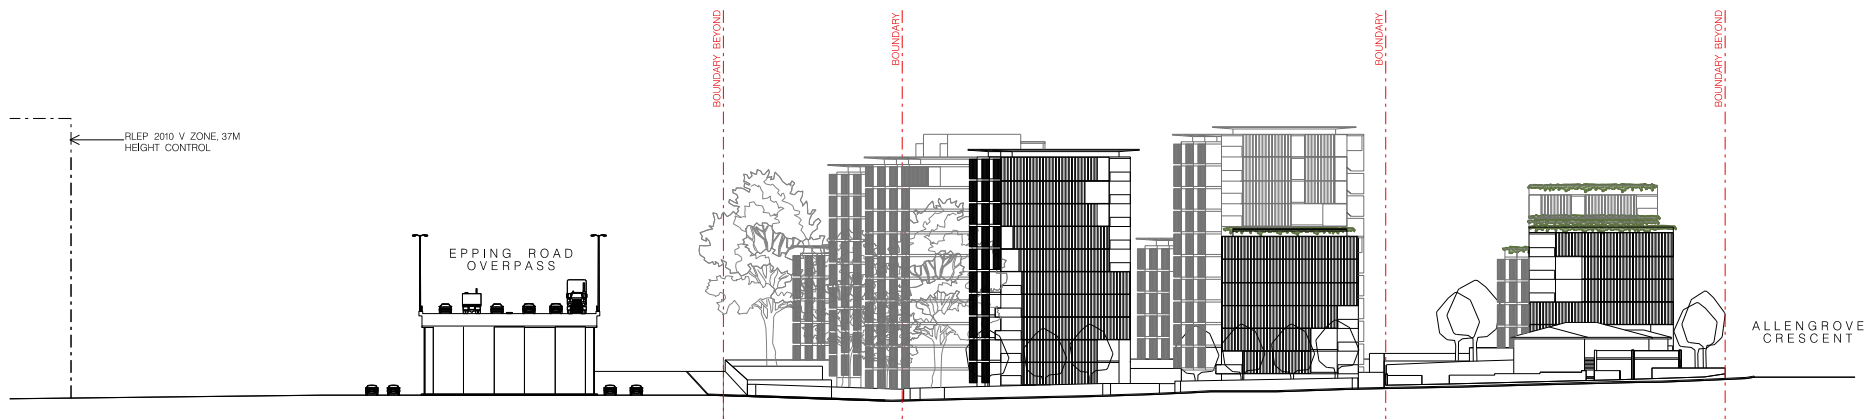

02 LANE COVE ROAD ELEVATION
1:500

NOT FOR CONSTRUCTION
FOR DA PURPOSES ONLY

Drawing Original Size

REVISIONS
A. 10/05/10 FINAL CONSULTATION

COPYRIGHT

This document is the property of Angelo Candalepas and Associates Pty Ltd. This drawing shall only be used for the purpose for which it was commissioned. Unauthorised use of this drawing is prohibited.

Note: Do not scale from drawings. Figured dimensions shall take precedence over scaled dimensions. Any discrepancy shall be reported to the Architect for clarification prior to the commencement of any work.

ARBORIST:
FOOTPRINT GREEN

5 WATKINS RD
AVALON BEACH
NSW 2107

T: 9918 8877
F: 9918 8876

LANDSCAPE:

ASPECT STUDIOS

661 MARLBOROUGH ST
SURRY HILLS NSW 2010

T: 9699 7182
F: 9906 7796

ENGINEER:
WORLEY PARSONS

112, 141 WALKER ST
NORTH SYDNEY
NSW 2060

T: 8923 6866
F: 8923 6877

PLANNING:

URBIS

LEVEL 21
321 KENT ST
SYDNEY NSW 2000

T: 8233 9900
F: 8233 9906

ARCHITECT:
CANDALEPAS ASSOCIATES

LEVEL 9, 219 CASTLEREAGH ST.
SYDNEY NSW 2000

T: 02 9283 7755
F: 02 9283 7477
E: architects@candalepas.com.au
NSW ARCHITECTS REG. No. 9770

PROJECT:
ALLENGROVE CRESCENT, NORTH RYDE

CLIENT:
EGC CUSTODIAN SERVICES

SCALE:
1:500 @ A2

DATE:
OCTOBER 2010

CAD FILE NO:

DRAWN BY:
CA, AB

CHECKED 1:

CHECKED 2:

APPROVED:

DRAWING:

ELEVATIONS

DRAWING No:


DA - 1301

ISSUE


5497

ISSUE

B

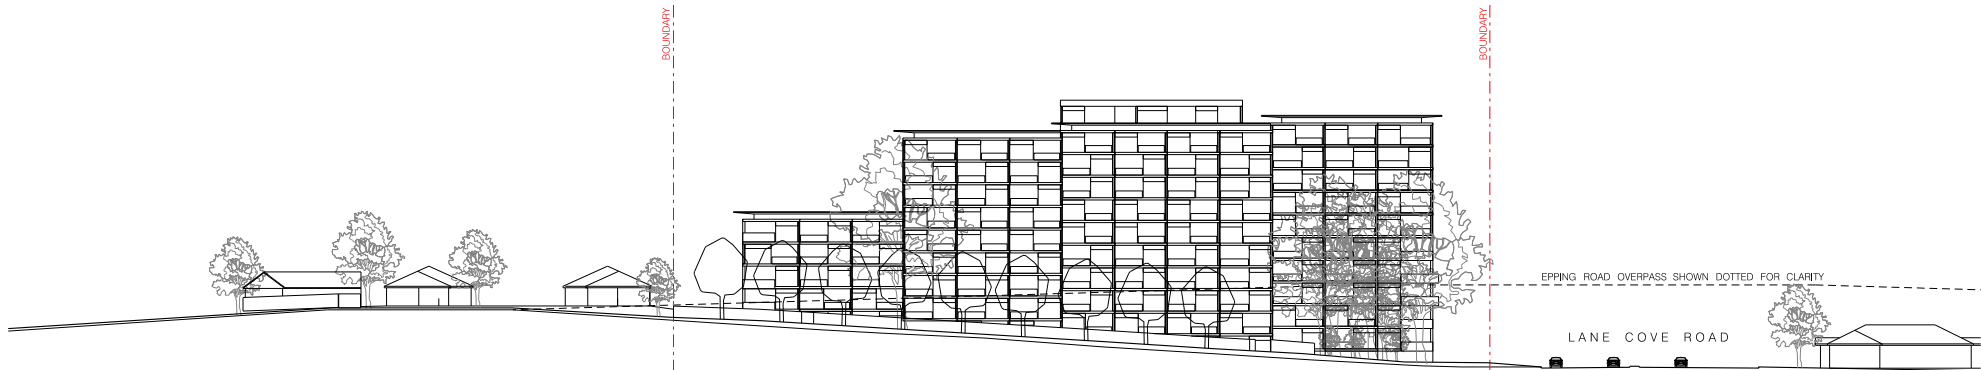

01 EPPING ROAD ELEVATION
1:500

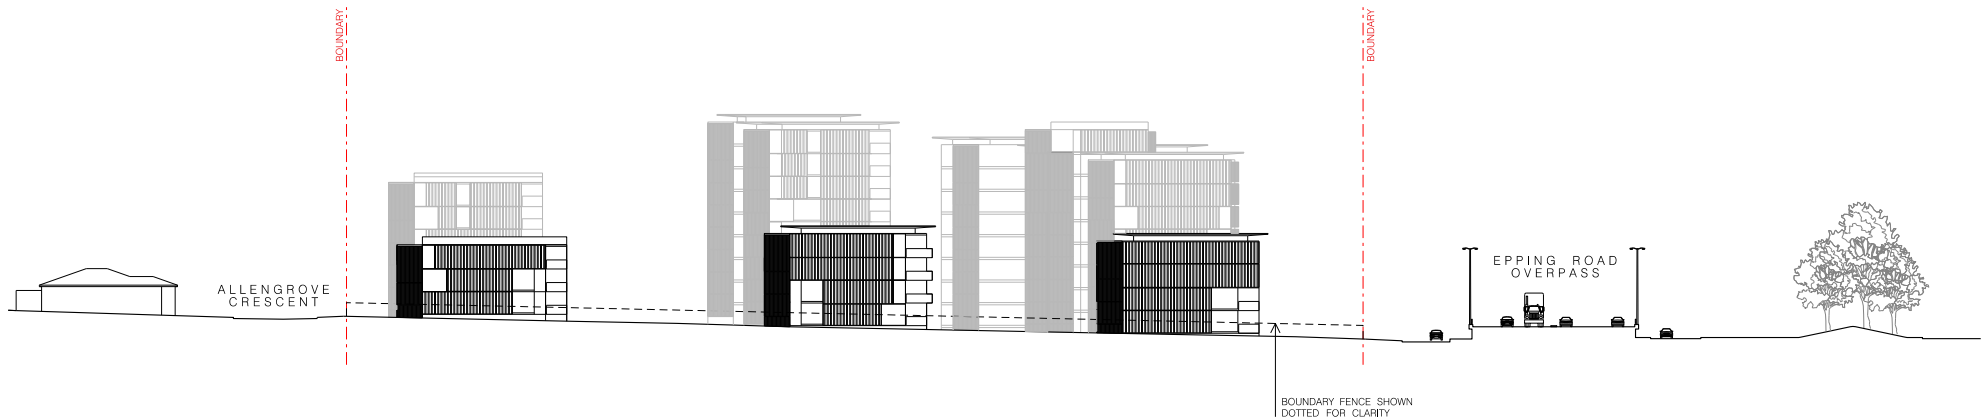

02 SOUTH EAST ELEVATION
1:500

NOT FOR CONSTRUCTION
FOR DA PURPOSES ONLY

Drawing Original Size A2

REVISIONS
A. 13/09/10 PART 24 NSW E
B. 13/09/10 FINAL CONSULTATION

COPYRIGHT

This document is the property of Angelo Candalepas and Associates Pty Ltd. This drawing shall only be used for the purpose for which it was commissioned. Unauthorised use of this drawing is prohibited.

Note: Do not scale from drawings. Figured dimensions shall take precedence over scaled dimensions. Any discrepancy shall be reported to the Architect for clarification prior to the commencement of any work.

ARBORIST:
FOOTPRINT GREEN

5 WATKINS RD
AVALON BEACH
NSW 2107

T: 9918 8877
F: 9918 8876

LANDSCAPE:

ASPECT STUDIOS

661 MARLBOROUGH ST
SURRY HILLS NSW 2010

T: 9699 7182
F: 9908 7796

ENGINEER:
WORLEY PARSONS

112, 141 WALKER ST
NORTH SYDNEY
NSW 2060

T: 8923 6866
F: 8923 6877

PLANNING:

URBIS

LEVEL 21
321 KENT ST
SYDNEY NSW 2000

T: 8233 9900
F: 8233 9906

ARCHITECT:
CANDALEPAS ASSOCIATES

LEVEL 9, 219 CASTLEREAGH ST.
SYDNEY NSW 2000

T: 02 9283 7755
F: 02 9283 7477
E: architects@candalepas.com.au
NSW ARCHITECTS REG. No. 9770

PROJECT: ALLENGROVE CRESCENT, NORTH RYDE

CLIENT: EGC CUSTODIAN SERVICES

SCALE: 1:500 @ A2

DATE: OCTOBER 2010

CAD FILE NO:

DRAWN BY: CA, AB

CHECKED 1:

CHECKED 2:

APPROVED:

DRAWING:

ELEVATIONS


DRAWING No:

DA - 1302


JOB No: 5497

ISSUE


B

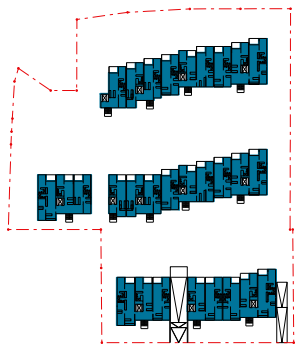


01 LOWER GROUND FLOOR PLAN
— NTS

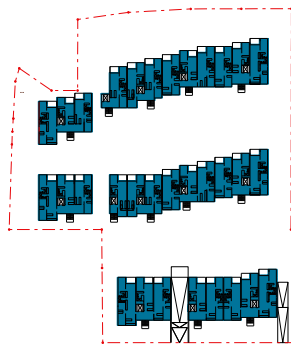


02 GROUND FLOOR PLAN
— NTS

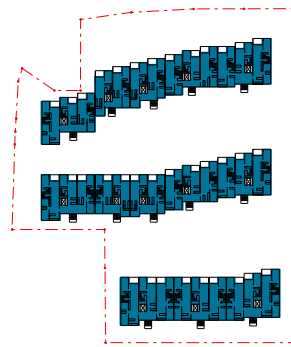


03 LEVELS 1 - 2 PLAN
— NTS

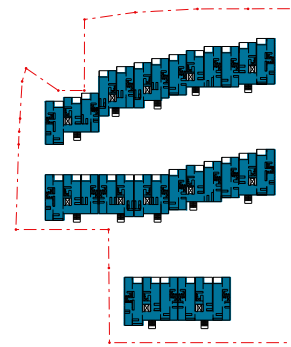


04 LEVELS 3 PLAN
— NTS

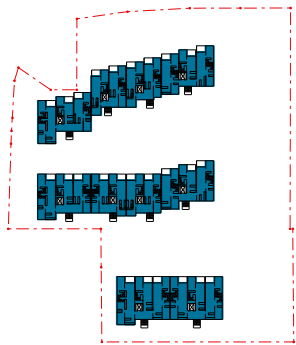


05 LEVEL 4 PLAN
— NTS

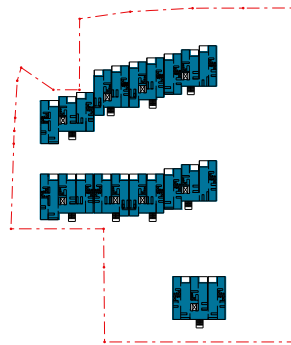


06 LEVEL 5 PLAN
— NTS

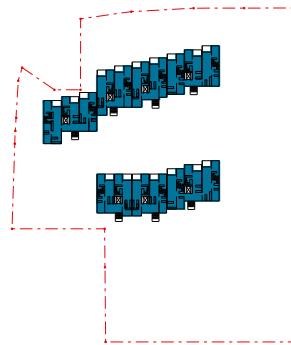

07 LEVELS 6 - 7 PLAN
— NTS

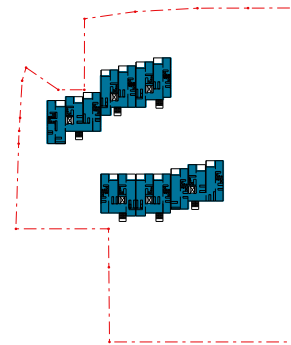

08 LEVEL 8 PLAN
— NTS

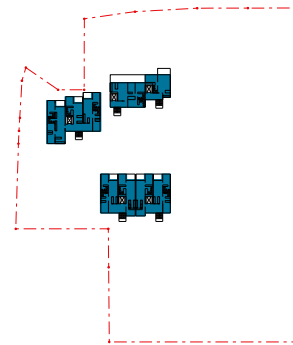

09 LEVEL 9 PLAN
— NTS

SITE AREA

12 297.1 SQM

GROSS FLOOR AREA

LOWER GROUND FLOOR	3 961 SQM
GROUND FLOOR	3 358 SQM
LEVEL 1	3 654 SQM
LEVEL 2	3 654 SQM
LEVEL 3	3 309 SQM
LEVEL 4	2 661 SQM
LEVEL 5	2 317 SQM
LEVEL 6	1 672 SQM
LEVEL 7	1 672 SQM
LEVEL 8	1 383 SQM
LEVEL 9	893 SQM
TOTAL G.F.A.	27 634 SQM

FLOOR SPACE RATIO

SITE AREA	12 297.1 SQM
GFA	27 634 SQM
F.S.R.	2.25 : 1

PROPOSED DEVELOPMENT SPLIT

	1 BED UNIT (80 m ²)	2 BED UNIT (95 m ²)	3 BED UNIT (105 m ²)	TOTAL UNITS
LOWER GROUND RESIDENTIAL	8	16	5	29
GROUND RESIDENTIAL	9	17	6	32
LEVEL 1 RESIDENTIAL	9	20	6	35
LEVEL 2 RESIDENTIAL	9	20	6	35
LEVEL 3 RESIDENTIAL	8	19	5	32
LEVEL 4 RESIDENTIAL	6	17	3	26
LEVEL 5 RESIDENTIAL	5	16	2	23
LEVEL 6 RESIDENTIAL	3	13	1	17
LEVEL 7 RESIDENTIAL	3	13	1	17
LEVEL 8 RESIDENTIAL	2	11	1	14
LEVEL 9 RESIDENTIAL	2	5	2	9
TOTAL	64	167	38	269
TOTAL RESIDENTIAL UNITS				269 UNITS

NOT FOR CONSTRUCTION
FOR DA PURPOSES ONLY


Drawing Original Size A2

B. 14.10.09 DRAFT DA NSW
A. 14.03.10 FINAL CONSULTATION
Issue/Date Description

COPYRIGHT

This document is the property of Angelo Candalepas and Associates Pty Ltd. This drawing shall only be used for the purpose for which it was commissioned. Unauthorised use of this drawing is prohibited.

Note: Do not scale from drawings. Figured dimensions shall take precedence over scaled dimensions. Any discrepancy shall be reported to the Architect for clarification prior to the commencement of any work.

 

ARBORIST:
FOOTPRINT GREEN
5 WATKINS RD
AVALON BEACH
NSW 2107
T: 9918 8877
F: 9918 8876

LANDSCAPE:
ASPECT STUDIOS
661 MARLBOROUGH ST
SURRY HILLS NSW 2101
T: 9699 7182
F: 9606 7796

ENGINEER:
WORLEY PARSONS
L12, 141 WALKER ST
NORTH SYDNEY
NSW 2060
T: 8323 6866
F: 8323 6877

PLANNING:
URBIS
LEVEL 21
321 KENT ST
SYDNEY NSW 2000
T: 8233 9600
F: 8233 9966

ARCHITECT:
CANDALEPAS ASSOCIATES
LEVEL 9, 219 CASTLEREAGH ST.
SYDNEY NSW 2000
T: 02 9283 7755
F: 02 9283 7477
E: architects@candalepas.com.au
NSW ARCHITECTS REG. No. - 5773

PROJECT:
ALLEGRO CRESCENT, NORTH RYDE


CLIENT:
EGC CUSTODIAN SERVICES

SCALE: NTS @ A2	DATE: OCTOBER 2010	CAD FILE NO:
DRAWN BY: CA, AB	CHECKED 1:	CHECKED 2:
APPROVED:		


DRAWING:
AREA CALCULATIONS

DRAWING No. DA - 1501	ISSUE B
---------------------------------	-------------------


DOS No.
5497

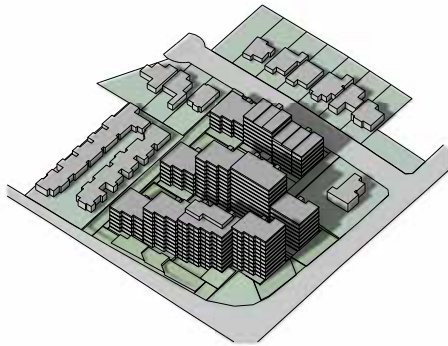


01 SHADOWS CAST AT 9.00 AM 21 MARCH/SEPTEMBER
—

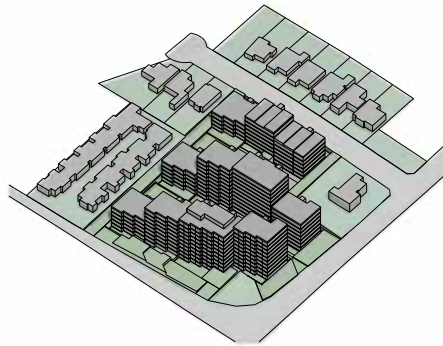


02 SHADOWS CAST AT 12.00 PM 21 MARCH/SEPTEMBER
—

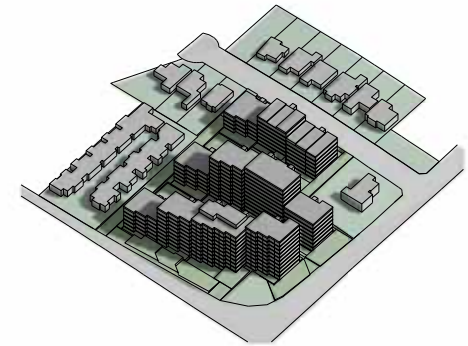


03 SHADOWS CAST AT 3.00 PM 21 MARCH/SEPTEMBER
—

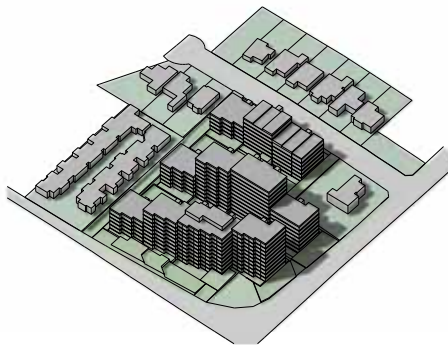

04 SHADOWS CAST AT 9.00 AM 21 DECEMBER
—

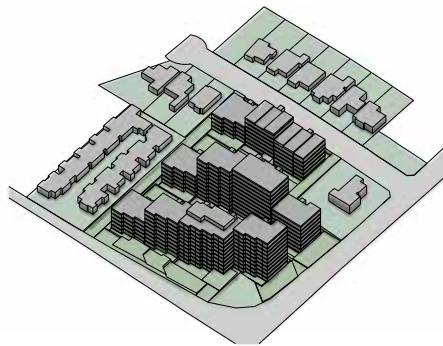

05 SHADOWS CAST AT 12.00 PM 21 DECEMBER
—

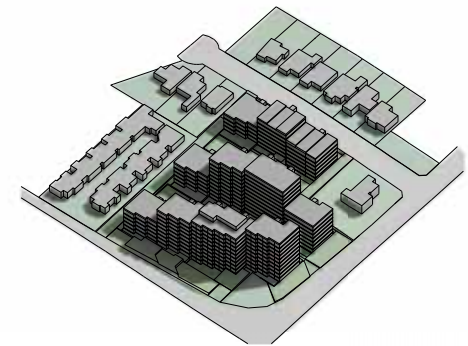

06 SHADOWS CAST AT 3.00 PM 21 DECEMBER
—

NOT FOR CONSTRUCTION
FOR DA PURPOSES ONLY

Drawing Original Size A2

REVISIONS
A. 10/09/10 PART 24 NISE
B. 10/09/10 FINAL CONSULTATION

COPYRIGHT

This document is the property of Angelo Candalepas and Associates Pty Ltd. This drawing shall only be used for the purpose for which it was commissioned. Unauthorised use of this drawing is prohibited.
Note: Do not scale from drawings. Figured dimensions shall take precedence over scaled dimensions. Any discrepancy shall be reported to the Architect for clarification prior to the commencement of any work.

ARBORIST:
FOOTPRINT GREEN
5 WATKINS RD
AVALON BEACH
NSW 2107
T: 9918 8877
F: 9918 8876

LANDSCAPE:
ASPECT STUDIOS
661 MARLBOROUGH ST
SURRY HILLS NSW 2010
T: 9699 7182
F: 9906 7796

ENGINEER:
WORLEY PARSONS
112, 141 WALKER ST
NORTH SYDNEY
NSW 2060
T: 8233 6866
F: 6923 6877


PLANNING:
URBIS
LEVEL 21
321 KENT ST
SYDNEY NSW 2000
T: 8233 9900
F: 8233 9966

ARCHITECT:
CANDALEPAS ASSOCIATES
LEVEL 9, 219 CASTLEREAGH ST.
SYDNEY NSW 2000
T: 02 9283 7755
F: 02 9283 7477
E: architects@candalepas.com.au
NSW ARCHITECTS REG. No. 9776


PROJECT:
ALLEGRO CRESCENT, NORTH RYDE
CLIENT:
EGC CUSTODIAN SERVICES
SCALE:
NTS @ A2
DATE:
OCTOBER 2010
CAD FILE NO:
DRAWN BY:
CA, AB
CHECKED 1:
CHECKED 2:
APPROVED:

DRAWING:
SOLAR ACCESS STUDIES 01
DRAWING No:
DA - 1502
ISSUE
B


DWG No:
5497

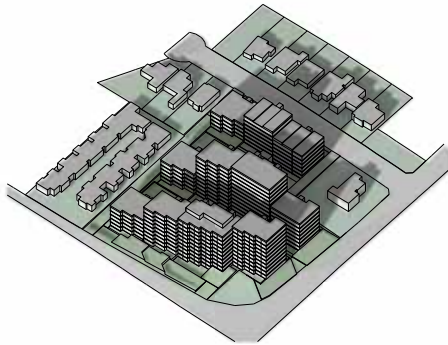


01 SHADOWS CAST AT 9.00 AM 21 JUNE

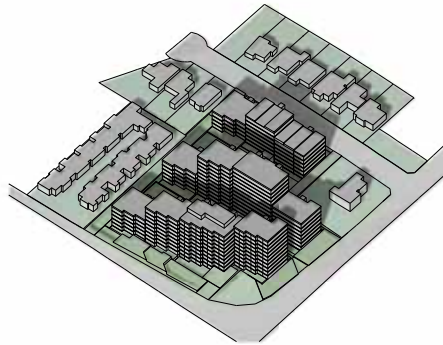


02 SHADOWS CAST AT 10.00 AM 21 JUNE

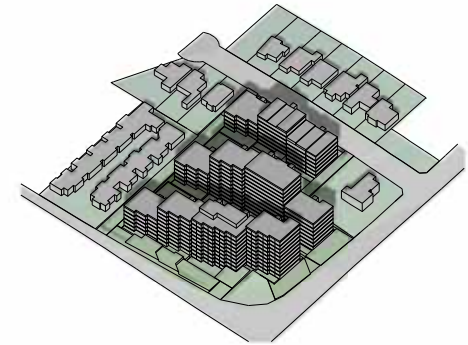


03 SHADOWS CAST AT 11.00 AM 21 JUNE

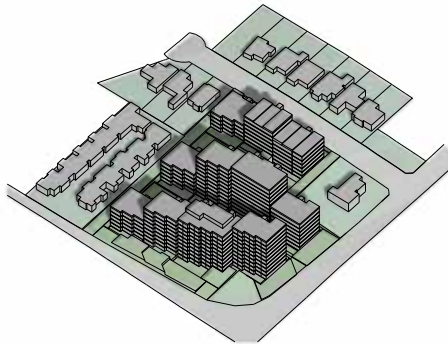


04 SHADOWS CAST AT 12.00 PM 21 JUNE

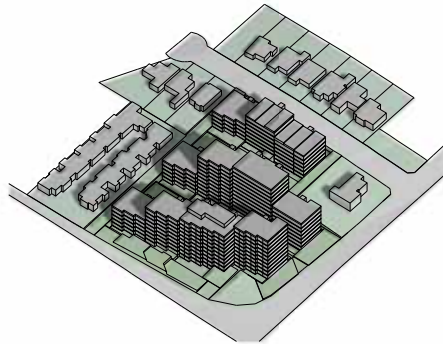

05 SHADOWS CAST AT 1.00 PM 21 JUNE

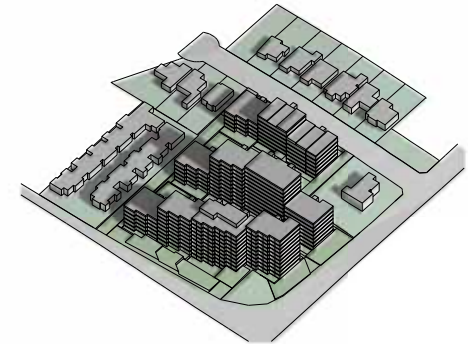

06 SHADOWS CAST AT 2.00 PM 21 JUNE

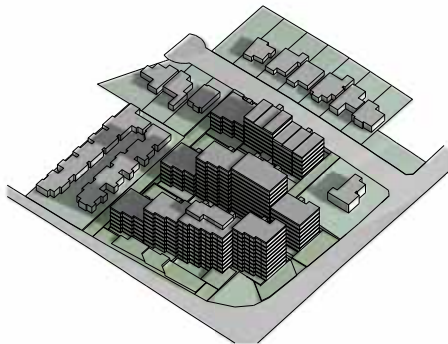

07 SHADOWS CAST AT 3.00 PM 21 JUNE

NOT FOR CONSTRUCTION
FOR DA PURPOSES ONLY

Drawing Original Size A2

DATE: 10/08/10
BY: [Signature]
FOR: FINAL CONSULTATION

COPYRIGHT

This document is the property of Angelo Candalepas and Associates Pty Ltd. This drawing shall only be used for the purpose for which it was commissioned. Unauthorised use of this drawing is prohibited.
Note: Do not scale from drawings. Figured dimensions shall take precedence over scaled dimensions. Any discrepancy shall be reported to the Architect for clarification prior to the commencement of any work.

ARBORIST:
FOOTPRINT GREEN

5 WATKINS RD
AVALON BEACH
NSW 2107
T: 9918 8877
F: 9918 8876

LANDSCAPE:
ASPECT STUDIOS

661 MARLBOROUGH ST
SURRY HILLS NSW 2010
T: 9699 7182
F: 9696 7736

ENGINEER:
WORLEY PARSONS

L12, 141 WALKER ST
NORTH SYDNEY
NSW 2060
T: 8323 6866
F: 8323 6877

PLANNING:
URBIS

LEVEL 21
321 KENT ST
SYDNEY NSW 2000
T: 8233 9600
F: 8233 9966

ARCHITECT:
CANDALEPAS ASSOCIATES

LEVEL 9, 219 CASTLEREAGH ST.
SYDNEY NSW 2000
T: 02 9283 7755
F: 02 9283 7477
E: architects@candalepas.com.au
NSW ARCHITECTS REG. No. - 5773

PROJECT:
ALLEGRO CRESCENT, NORTH RYDE

CLIENT:
EGC CUSTODIAN SERVICES

SCALE: NTS @ A2	DATE: OCTOBER 2010	CAD FILE NO:
DRAWN BY: CA, AB	CHECKED 1:	CHECKED 2:
APPROVED:		

DRAWING:
SOLAR ACCESS STUDIES 02

DRAWING No.
DA - 1503

DOS No.
5497

ISSUE
B



01 VIEW 1 - LOOKING SOUTH FROM EPPING ROAD OVERPASS



02 VIEW 2 - CORNER OF LANE COVE AND EPPING ROADS

NOT FOR CONSTRUCTION
FOR DA PURPOSES ONLY

Drawing Original Size A2

6 PLUG IN PART 24 NSW
A 10/05/2010 FINAL CONSULTATION

Issue Date Description

COPYRIGHT

This document is the property of Angelo Candalepas and Associates Pty Ltd. This drawing shall only be used for the purpose for which it was commissioned. Unauthorised use of this drawing is prohibited.

Note: Do not scale from drawings. Figured dimensions shall take precedence over scaled dimensions. Any discrepancy shall be reported to the Architect for clarification prior to the commencement of any work.

ARBORIST:
FOOTPRINT GREEN

5 WATKINS RD
AVALON BEACH
NSW 2107

T: 9918 8877
F: 9918 8876

LANDSCAPE:

ASPECT STUDIOS

661 MARLBOROUGH ST
SURRY HILLS NSW 2010

T: 9699 7182
F: 9906 7736

ENGINEER:
WORLEY PARSONS

112, 141 WALKER ST
NORTH SYDNEY
NSW 2060

T: 8923 6866
F: 8923 6877

PLANNING:

URBIS

LEVEL 21
321 KENT ST
SYDNEY NSW 2000

T: 8233 9900
F: 8233 9966

ARCHITECT:

CANDALEPAS ASSOCIATES

LEVEL 9, 219 CASTLEREAGH ST.
SYDNEY NSW 2000
T: 02 9283 7755
F: 02 9283 7477
E: architects@candalepas.com.au
NSW ARCHITECTS REG. No. - 9773

PROJECT:
ALLEGRO CRESCENT, NORTH RYDE

CLIENT:
EGC CUSTODIAN SERVICES

SCALE:
NTS @ A2

DATE:
OCTOBER 2010

CAD FILE NO:

DRAWN BY:
CA, AB

CHECKED 1:

CHECKED 2:

APPROVED:

DRAWING:

PHOTOMONTAGE

DRAWING No:

DA - 1601

JOB No:
5497

ISSUE

B



01 VIEW 3 – LOOKING EAST ALONG EPPING ROAD



02 VIEW 4 – LOOKING EAST FROM LANE COVE ROAD

NOT FOR CONSTRUCTION
FOR DA PURPOSES ONLY

Drawing Original Size A2

B 14.10.09 PREP OF NSW
A 16.08.10 FINAL CONSULTATION
Issue/Date Description

COPYRIGHT
This document is the property of Angelo Candalepas and Associates Pty Ltd. This drawing shall only be used for the purpose for which it was commissioned. Unauthorised use of this drawing is prohibited.
Note: Do not scale from drawings. Figured dimensions shall take precedence over scaled dimensions. Any discrepancy shall be reported to the Architect for clarification prior to the commencement of any work.

ARBORIST:
FOOTPRINT GREEN
5 WATKINS RD
AVALON BEACH
NSW 2107
T: 9918 8877
F: 9918 8876

LANDSCAPE:
ASPECT STUDIOS
661 MARLBOROUGH ST
SURRY HILLS NSW 2010
T: 9699 7182
F: 9906 7736

ENGINEER:
WORLEY PARSONS
L12, 141 WALKER ST
NORTH SYDNEY
NSW 2060
T: 8323 6866
F: 8323 6877

PLANNING:
URBIS
LEVEL 21
321 KENT ST
SYDNEY NSW 2000
T: 8233 9000
F: 8233 9966

ARCHITECT:
CANDALEPAS ASSOCIATES
LEVEL 9, 219 CASTLEREAGH ST.
SYDNEY NSW 2000
T: 02 9283 7755
F: 02 9283 7477
E: architects@candalepas.com.au
NSW ARCHITECTS REG. No. - 5173

PROJECT: ALLENGROVE CRESCENT, NORTH RYDE			
CLIENT: EGC CUSTODIAN SERVICES			
SCALE: NTS @ A2	DATE: OCTOBER 2010	CAD FILE NO:	
DRAWN BY:	CHECKED 1:	CHECKED 2:	APPROVED:

DRAWING: PHOTOMONTAGE	JOB No. 6497
DRAWING No. DA - 1602	ISSUE B



01 VIEW 5 – VIEW FROM ALLENGROVE CRESCENT



02 VIEW 6 – LOOKING NORTH FROM ALLENGROVE CRESCENT

NOT FOR CONSTRUCTION
FOR DA PURPOSES ONLY

Drawing Original Size A2

8. PLANS PART 2A NSW
A. 2020/20 FINAL CONSULTATION

Description

COPYRIGHT

This document is the property of Angelo Candalepas and Associates Pty Ltd. This drawing shall only be used for the purpose for which it was commissioned. Unauthorised use of this drawing is prohibited.

Note: Do not scale from drawings. Figured dimensions shall take precedence over scaled dimensions. Any discrepancy shall be reported to the Architect for clarification prior to the commencement of any work.

ARBORIST:
FOOTPRINT GREEN

5 WATKINS RD
AVALON BEACH
NSW 2107

T: 9918 8877
F: 9918 8876

LANDSCAPE:

ASPECT STUDIOS

661 MARLBOROUGH ST
SURRY HILLS NSW 2010

T: 9699 7182
F: 9906 7796

ENGINEER:
WORLEY PARSONS

112, 141 WALKER ST
NORTH SYDNEY
NSW 2060

T: 8923 6866
F: 8923 6877

PLANNING:

URBIS

LEVEL 21
321 KENT ST
SYDNEY NSW 2000

T: 8233 9900
F: 8233 9966

ARCHITECT:
CANDALEPAS ASSOCIATES

LEVEL 9, 219 CASTLEREAGH ST.
SYDNEY NSW 2000

T: 02 9283 7755
F: 02 9283 7477
E: architects@candalepas.com.au
NSW ARCHITECTS REG. No. - 9776

PROJECT:
ALLENGROVE CRESCENT, NORTH RYDE

CLIENT:
EGC CUSTODIAN SERVICES

SCALE: NTS @ A2 DATE: OCTOBER 2010 CAD FILE NO:

DRAWN BY: CA, AB CHECKED 1: CHECKED 2: APPROVED:

DRAWING:
PHOTOMONTAGE

DRAWING No:
DA - 1603


ISSUE
B

DWG No:
6497

E P P I N G R O A D O V E R P A S S

E P P I N G R O A D O V E R P A S S


E P P I N G R O A D O V E R P A S S

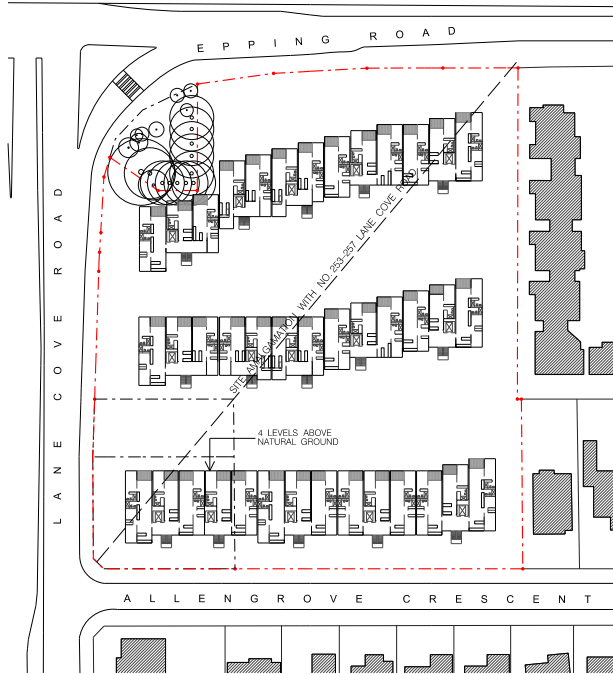

01 AMALGAMATION OF SITE WITH 253-257 LANE COVE ROAD
1:1000

FLOOR SPACE RATIO

SITE AREA	13 969.3 SQM
GFA	30 419 SQM
F.S.R.	2.18 : 1

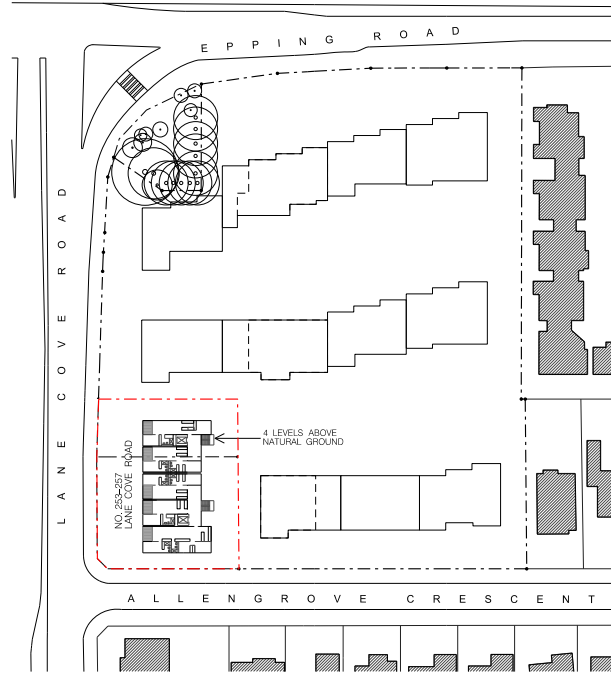

02 INDIVIDUAL DEVELOPMENT OF 235-257 LANE COVE ROAD
1:1000

FLOOR SPACE RATIO

SITE AREA	1 672.2 SQM
GFA	2 610 SQM
F.S.R.	1.56 : 1



03 CONSTRUCTION PHASING
1:1000

STAGE 1 STAGE 2 STAGE 3

NOT FOR CONSTRUCTION
FOR DA PURPOSES ONLY


Drawing Original Size A2

1. PREPARED BY: ANGLO
2. CHECKED BY: ANGLO
3. APPROVED BY: ANGLO
4. DATE: 10/10/10
5. DESCRIPTION: PRELIMINARY CONSULTATION

COPYRIGHT

This document is the property of Angelo Candalepas and Associates Pty Ltd. This drawing shall only be used for the purpose for which it was commissioned. Unauthorised use of this drawing is prohibited.

Note: Do not scale from drawings. Figured dimensions shall take precedence over scaled dimensions. Any discrepancy shall be reported to the Architect for clarification prior to the commencement of any work.

 

ARBORIST:
FOOTPRINT GREEN
5 WATKINS RD
AVALON BEACH
NSW 2107
T: 9918 8877
F: 9918 8876

LANDSCAPE:
ASPECT STUDIOS
661 MARLBOROUGH ST
SURRY HILLS NSW 2010
T: 9699 7182
F: 9908 7796

ENGINEER:
WORLEY PARSONS
L12, 141 WALKER ST
NORTH SYDNEY
NSW 2060
T: 8233 6866
F: 8233 6877

PLANNING:
URBIS
LEVEL 21
321 KENT ST
SYDNEY NSW 2000
T: 8233 9000
F: 8233 9966

ARCHITECT:
CANDALEPAS ASSOCIATES
LEVEL 9, 219 CASTLEREAGH ST.
SYDNEY NSW 2000
T: 02 9283 7755
F: 02 9283 7477
E: architects@candalepas.com.au
NSW ARCHITECTS REG. NO. - 5173

PROJECT:
ALLENGROVE CRESCENT, NORTH RYDE

CLIENT:
EGC CUSTODIAN SERVICES

SCALE: 1:1000 @ A2	DATE: OCTOBER 2010	CAD FILE NO:
DRAWN BY: CA, AB	CHECKED 1:	CHECKED 2:
APPROVED:		

DRAWING:
DEVELOPMENT ANALYSIS

DRAWING No.
DA - 1701

DOS No.
5497
ISSUE
B