


PROPOSED RESIDENTIAL MIXED-USE DEVELOPMENT

21-35 TREACY STREET, HURSTVILLE NSW

DRAWING SCHEDULE

DRAWING TITLE	DWG NO.
COVER SHEET	CD00
LOCATION PLAN	CD01
SITE ANALYSIS	CD02
SITE PLAN	CD03
PLAN - BASEMENT 3	CD04
PLAN - BASEMENT 2	CD05
PLAN - BASEMENT 1	CD06
PLAN - LOWER GROUND LEVEL	CD07
PLAN - GROUND LEVEL	CD08
PLAN - LEVEL 1	CD09
PLAN - LEVEL 2	CD10
PLAN - LEVEL 3	CD11
PLAN - LEVEL 4	CD12
PLAN - LEVEL 5	CD13
PLAN - LEVEL 6	CD14
PLAN - LEVEL 7	CD15
PLAN - LEVEL 8	CD16
PLAN - LEVEL 9	CD17
PLAN - LEVEL 10	CD18
PLAN - LEVEL 11	CD19
PLAN - LEVEL 12	CD20
PLAN - LEVEL 13	CD21
PLAN - LEVEL 14	CD22
PLAN - LEVEL 15	CD23
PLAN - ROOF	CD24
ELEVATION - NORTH	CD25
ELEVATION - SOUTH	CD26
ELEVATION - EAST + WEST	CD27
SECTION - AA	CD28
SECTION - BB	CD29
UNIT TYPES A + B	CD30
UNIT TYPES B + D	CD31
UNIT TYPES E	CD32
UNIT TYPES E	CD33
UNIT TYPES F + H	CD34

SURVEY (PREPARED BY DENNY LINKER)

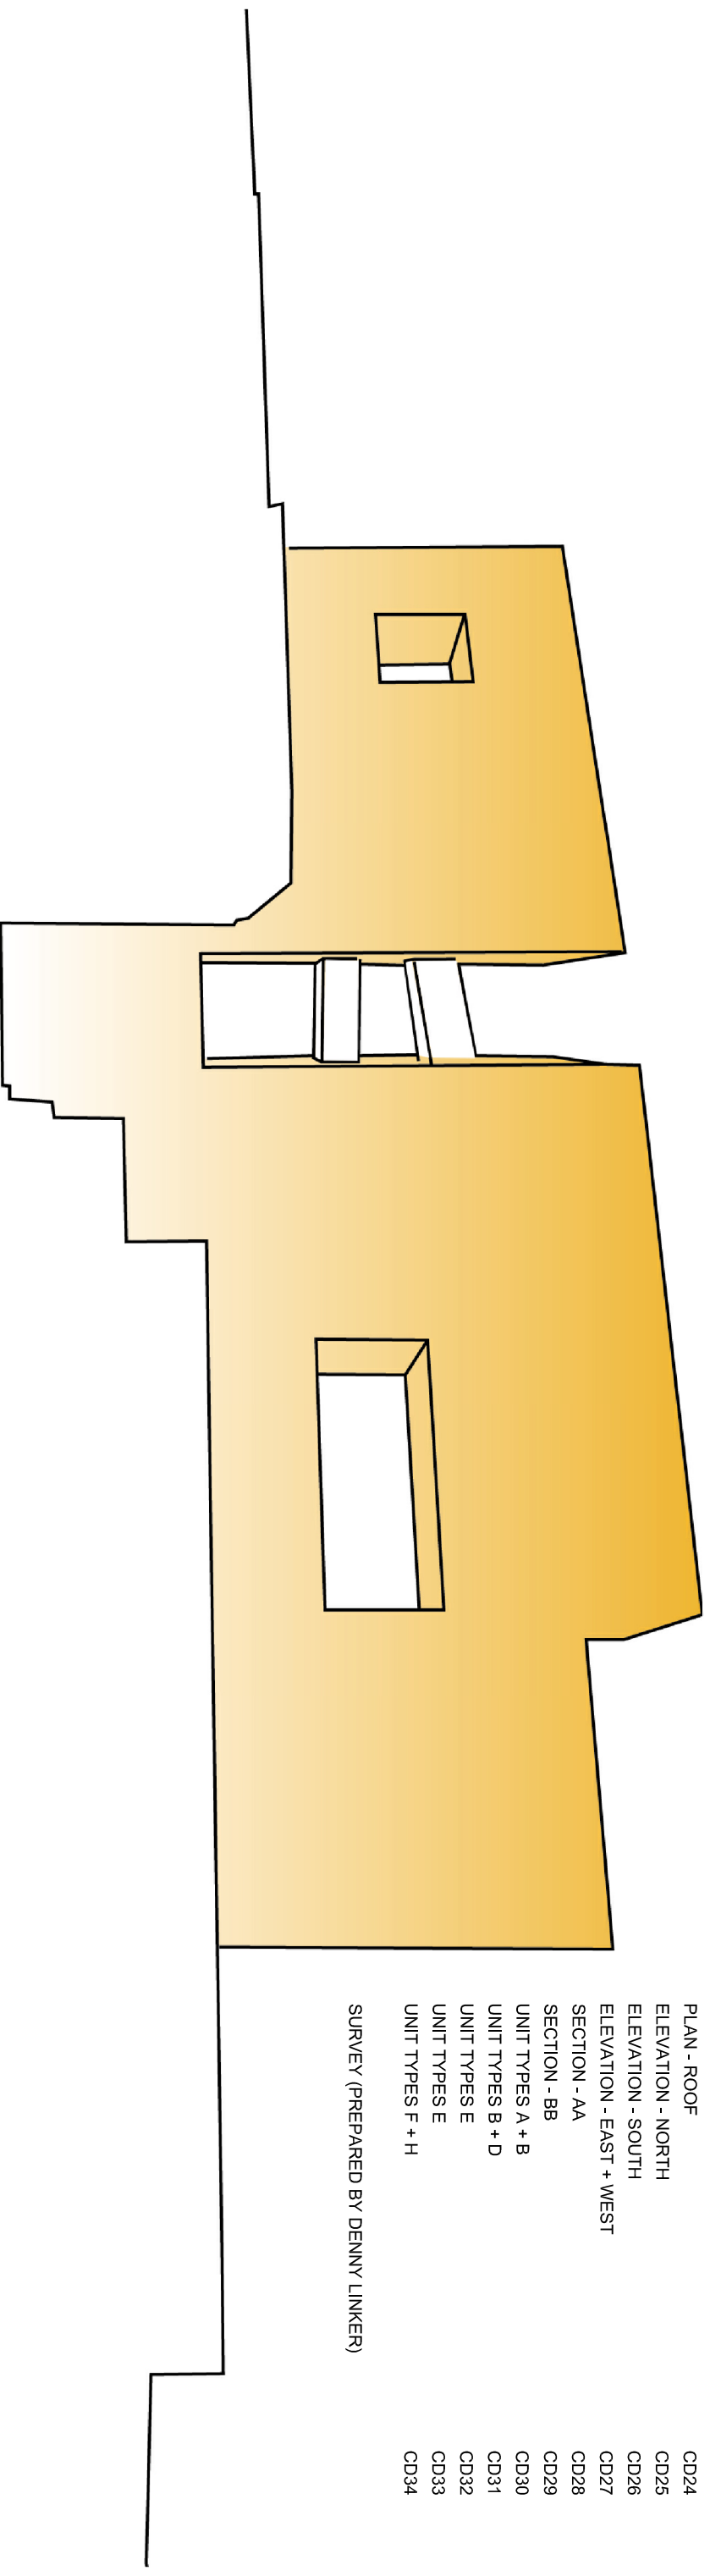

STANISIC ASSOCIATES ARCHITECTS		PROJECT		CLIENT		No.		DATE		REVISION / ISSUE DETAILS		DRAWING TITLE		SCALE: NTS		DATE: 10:12:10		DRAWN: JN DZ	
LEVEL 3, 346 KENT STREET SYDNEY NSW 2000 T. 02 9299 7871 F. 02 9299 7872 E. info@stanisic.com.au www.stanisic.com.au		21-35 TREACY STREET HURSTVILLE NSW		EARLJEST PTY LTD ATF HURSTVILLE UNIT TRUST		A B		26.11.10 10.12.10		FOR TEST OF ADEQUACY FOR EXHIBITION		COVER SHEET		PROJECT NUMBER: 10 011		DRAWING NUMBER: CD00		REVISION: B	

