

NO. 15-19

BUILDING A

BUILDING B


BUILDING C

BUILDING D

NO. 37-45

SITE BOUNDARY

SITE BOUNDARY

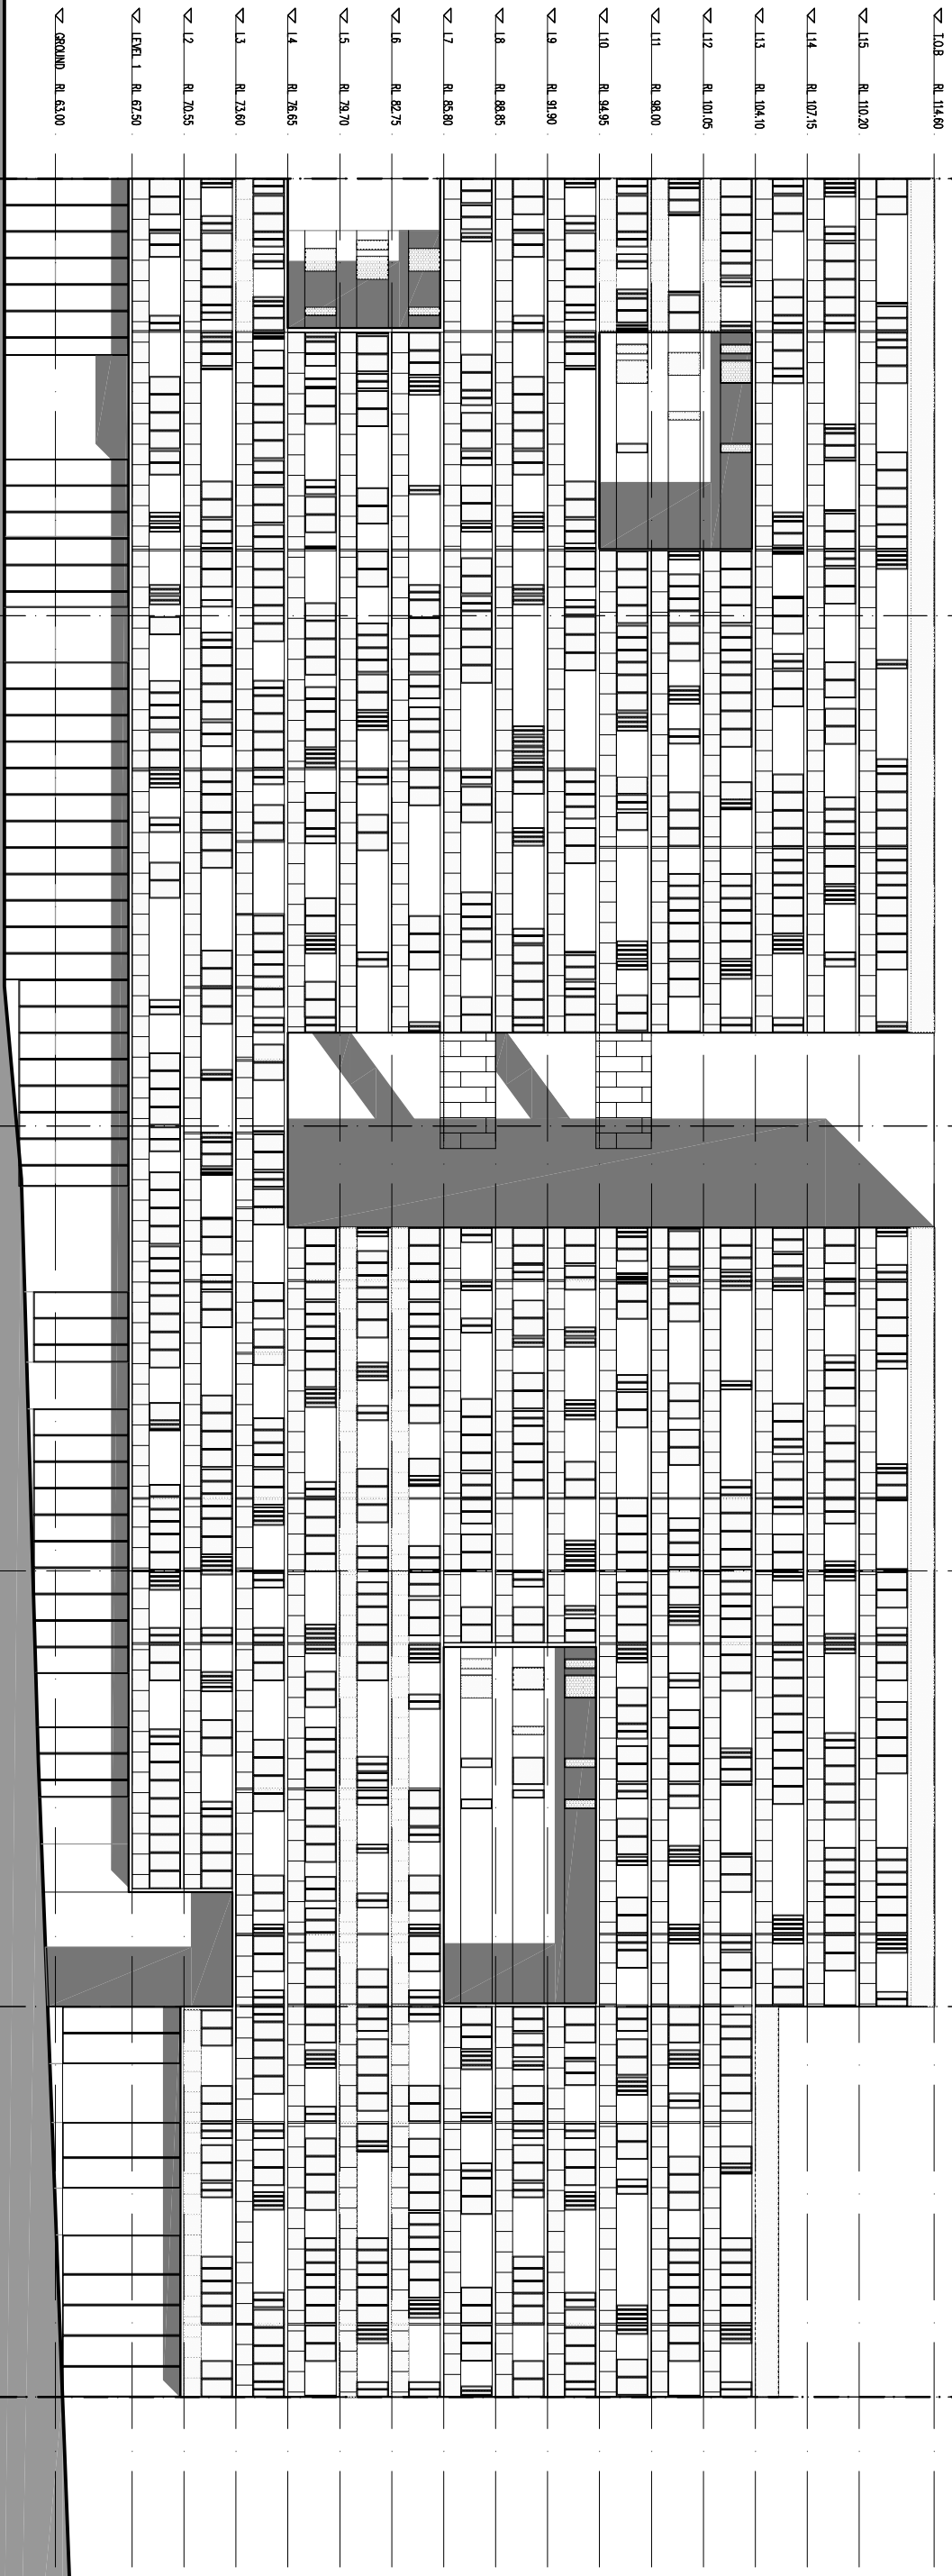

- ▽ 108 RL 114.80
- ▽ 115 RL 110.20
- ▽ 114 RL 107.15
- ▽ 113 RL 104.10
- ▽ 112 RL 101.05
- ▽ 111 RL 98.00
- ▽ 110 RL 94.95
- ▽ 19 RL 91.90
- ▽ 18 RL 88.85
- ▽ 17 RL 85.80
- ▽ 16 RL 82.75
- ▽ 15 RL 79.70
- ▽ 14 RL 76.65
- ▽ 13 RL 73.60
- ▽ 12 RL 70.55
- ▽ LEVEL 1 RL 67.50
- ▽ GROUND RL 63.00
- ▽ LOWER GROUND RL 58.50
- ▽ B1B RL 54.00
- ▽ B2B RL 51.00
- ▽ B3B RL 48.00

STANISIC ASSOCIATES ARCHITECTS
 LEVEL 3, 346 KENT STREET
 SYDNEY NSW 2000
 T. 02 9299 7871 F. 02 9299 7872
 E. info@stanisic.com.au
 www.stanisic.com.au

PROJECT
**21-35 TREACY STREET
 HURSTVILLE NSW**

CLIENT
**EARLJEST PTY LTD ATF
 HURSTVILLE UNIT TRUST**

No.	DATE	REVISION / ISSUE DETAILS
A	26.11.10	FOR TEST OF ADEQUACY
B	10.12.10	FOR EXHIBITION

DRAWING TITLE
NORTH ELEVATION

SCALE: 1:400@A3	DATE: 10.12.10	DRAWN: OD
PROJECT NUMBER: 10 011	DRAWING NUMBER: CD25	REVISION: B