

NO. 37-45

BUILDING D

BUILDING C

BUILDING B

BUILDING A

NO. 15-19

SITE BOUNDARY

SITE BOUNDARY

▽ L08 R. 114.60

▽ L15 R. 110.20

▽ L14 R. 107.15

▽ L13 R. 104.10

▽ L12 R. 101.05

▽ L11 R. 98.00

▽ L10 R. 94.95

▽ L9 R. 91.90

▽ L8 R. 88.85

▽ L7 R. 85.80

▽ L6 R. 82.75

▽ L5 R. 79.70

▽ L4 R. 76.65

▽ L3 R. 73.60

▽ L2 R. 70.55

▽ L1 R. 67.50


▽ GROUND R. 63.00

▽ LOWER GROUND R. 58.50

▽ B1A R. 55.50

▽ B2A R. 52.50

▽ B3A R. 49.50

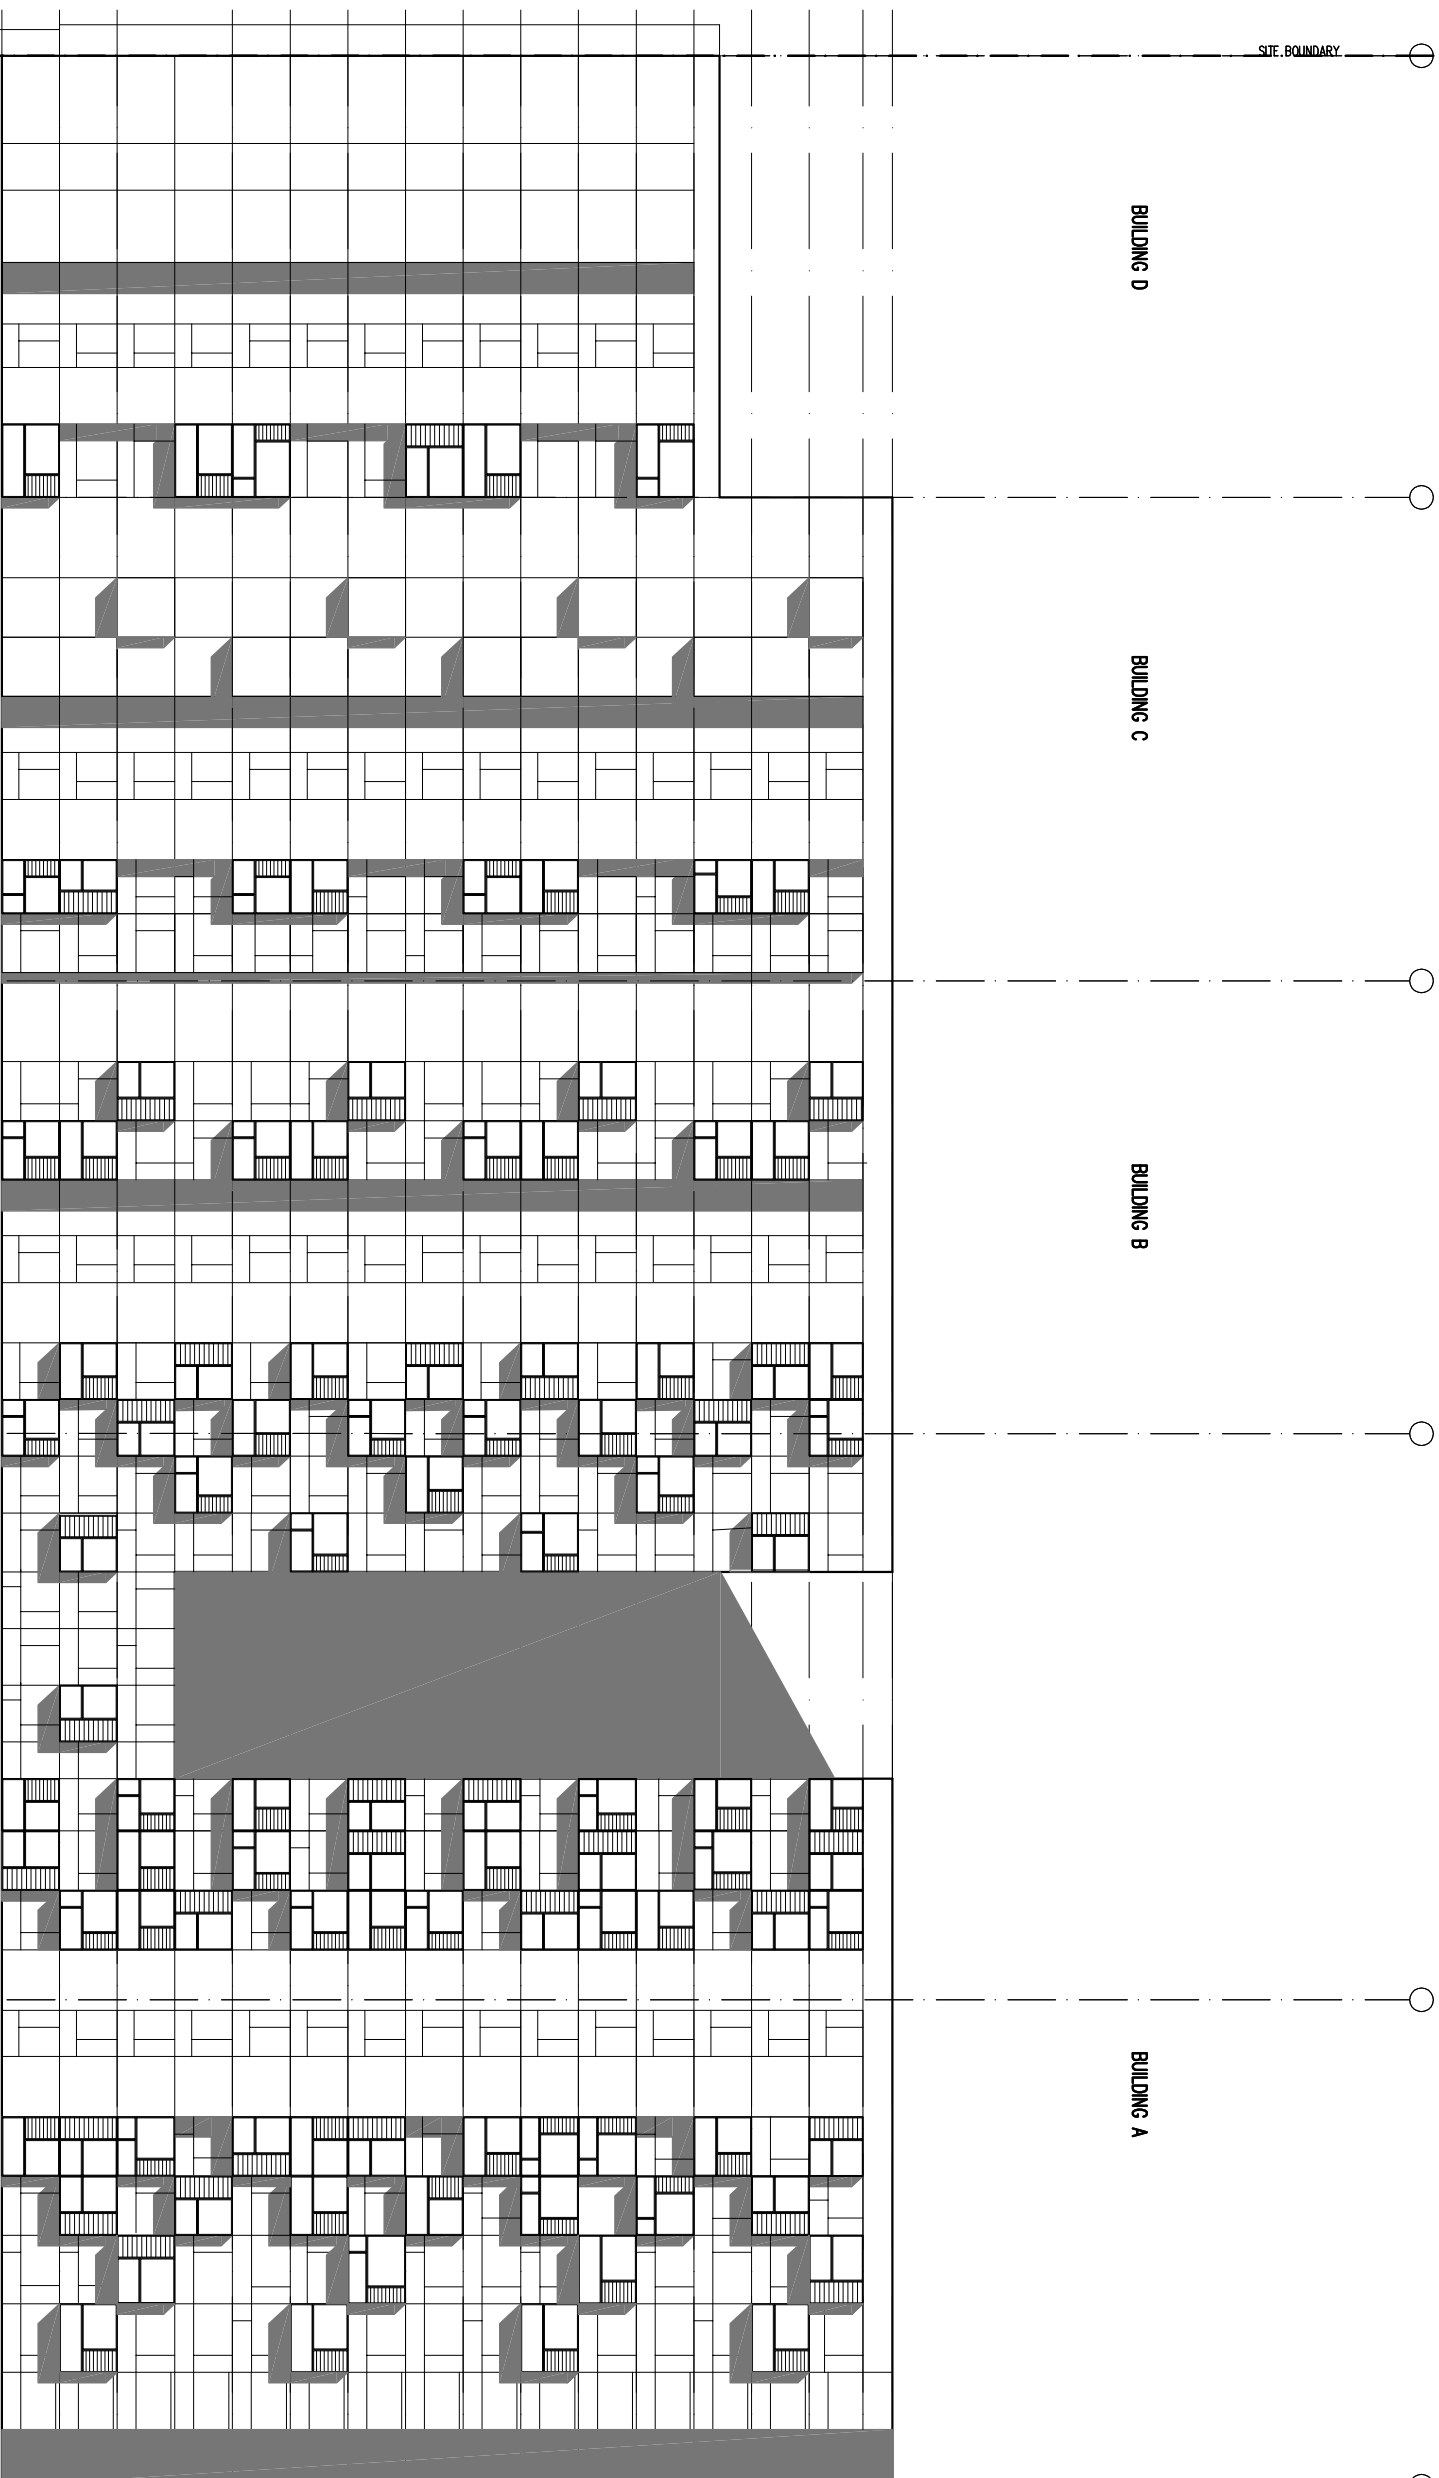

# STANISIC ASSOCIATES ARCHITECTS

LEVEL 3, 346 KENT STREET  
 SYDNEY NSW 2000  
 T. 02 9299 7871 F. 02 9299 7872  
 E. info@stanisic.com.au  
 www.stanisic.com.au



PROJECT  
 21-35 TREACY STREET  
 HURSTVILLE NSW

CLIENT  
 EARLJEST PTY LTD ATF  
 HURSTVILLE UNIT TRUST

No.	DATE	REVISION / ISSUE DETAILS
A	26.11.10	FOR TEST OF ADEQUACY
B	10.12.10	FOR EXHIBITION

DRAWING TITLE  
 SOUTH ELEVATION

SCALE: 1:400@A3	DATE: 10.12.10	DRAWN: QD DZ
PROJECT NUMBER: 10 011	DRAWING NUMBER: CD26	REVISION: B