


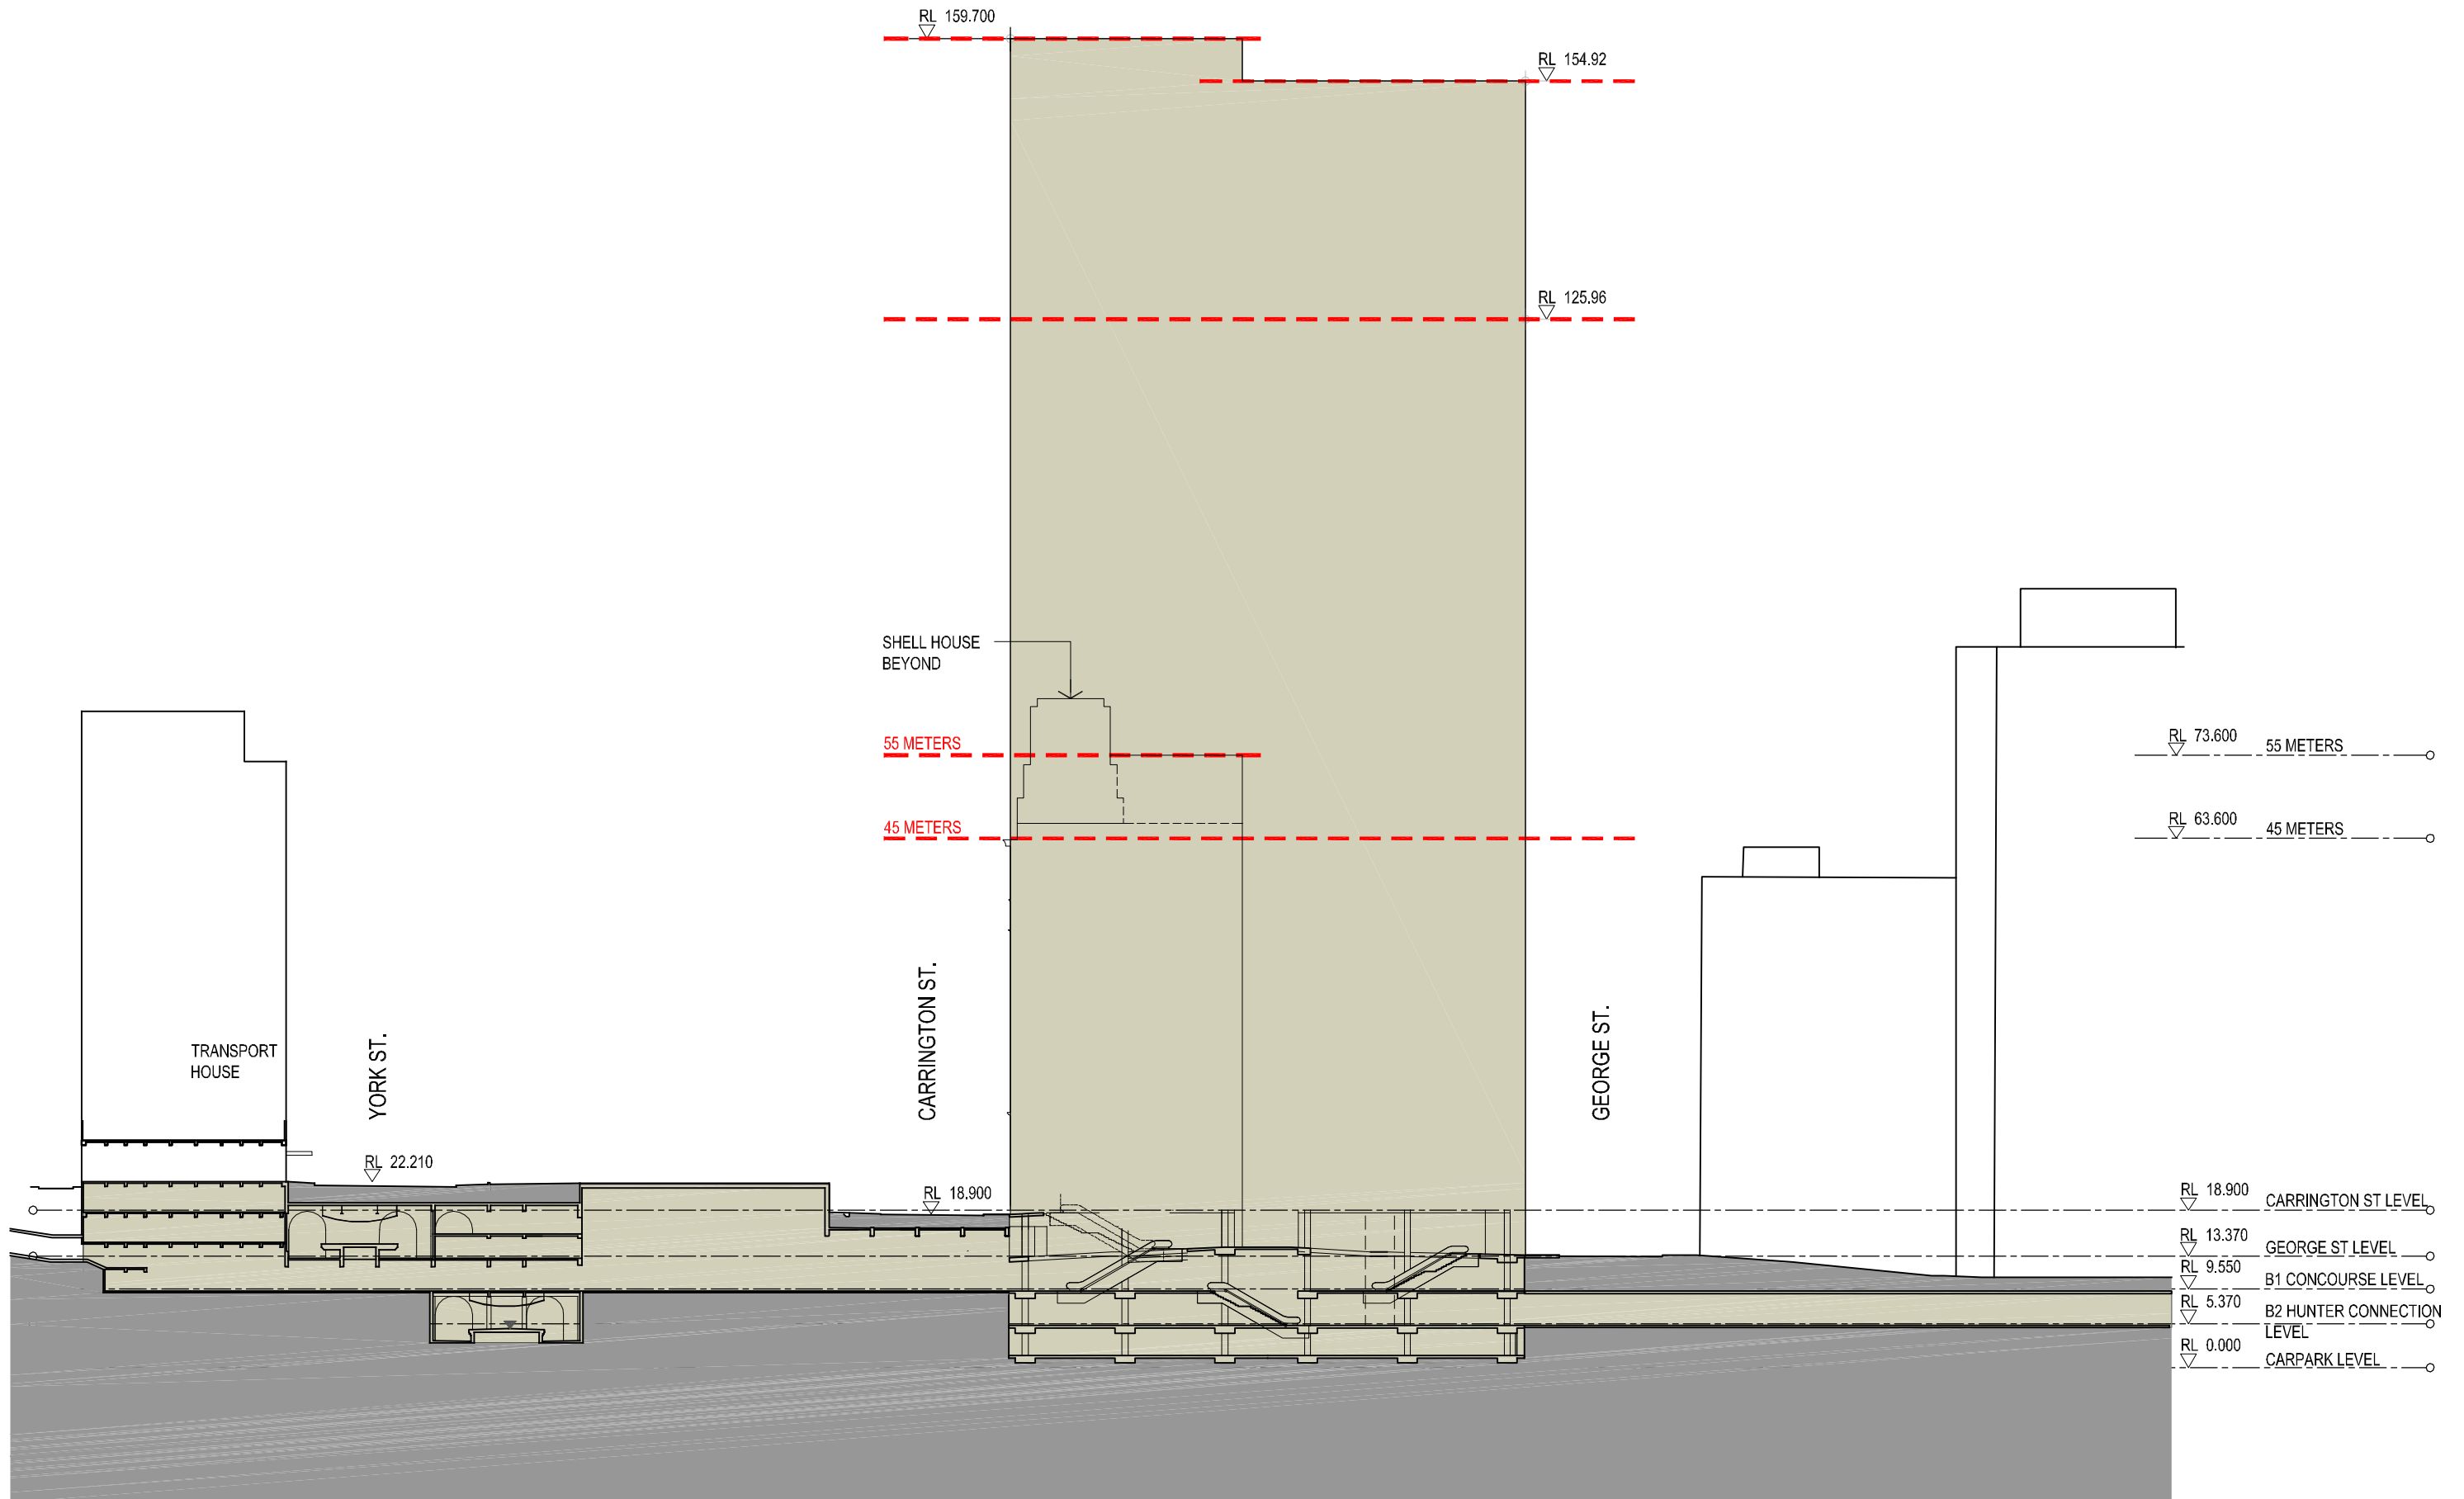

NOTE: RL'S ARE SUBJECT TO CONFIRMATION

Client
THAKRAL

Project
ONE CITY WYNYARD

Drawing
South Elevation - Indicative Envelope

Drawing No
SHEET 02

Project No
7468A

Date
January 2011

Scale
1:750 @ A3

Drawn By
ML