



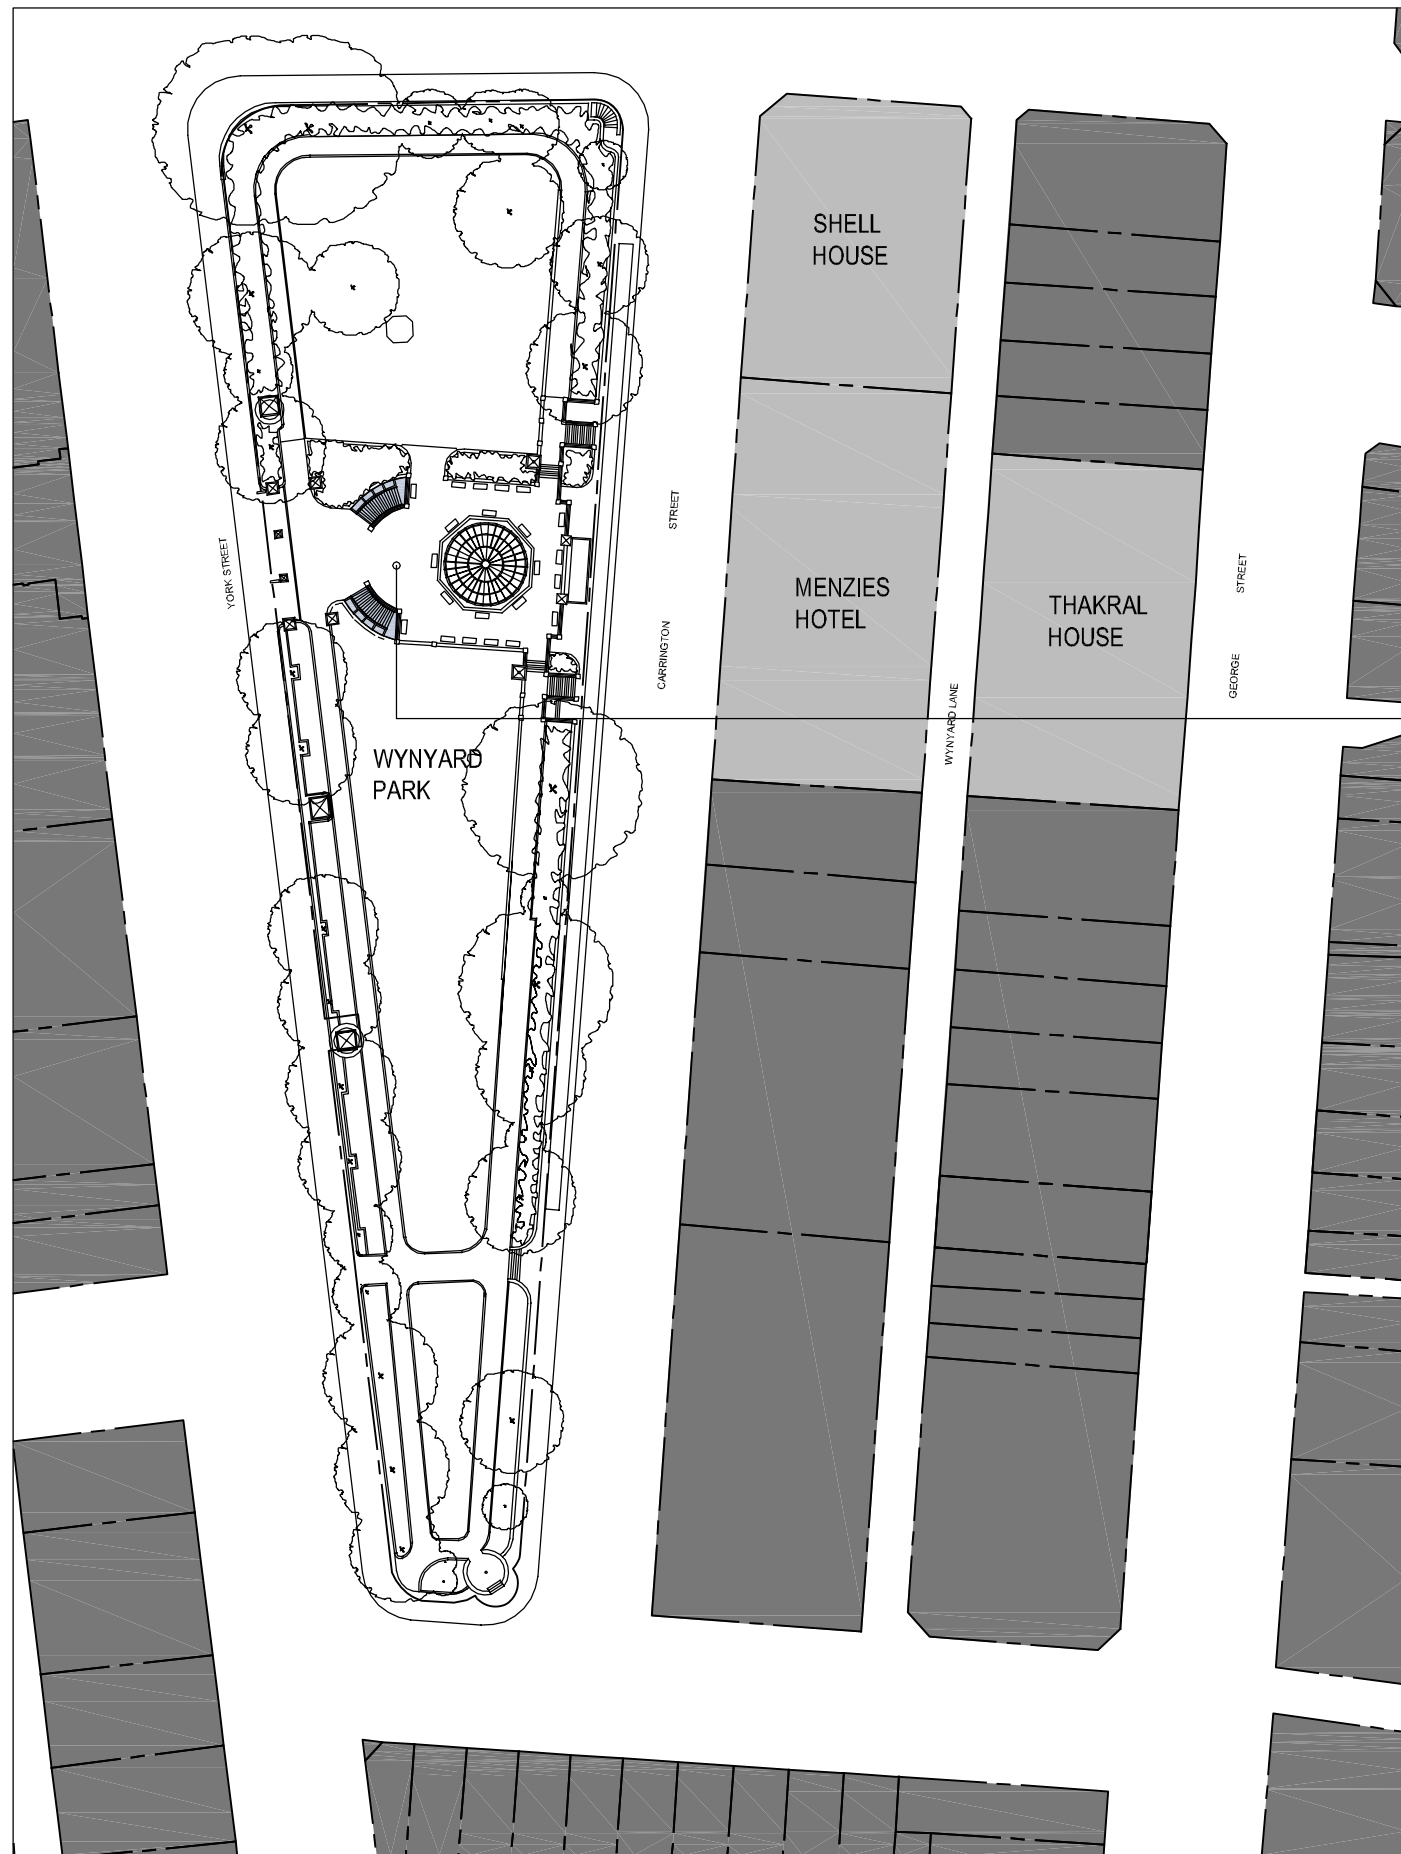

EXISTING

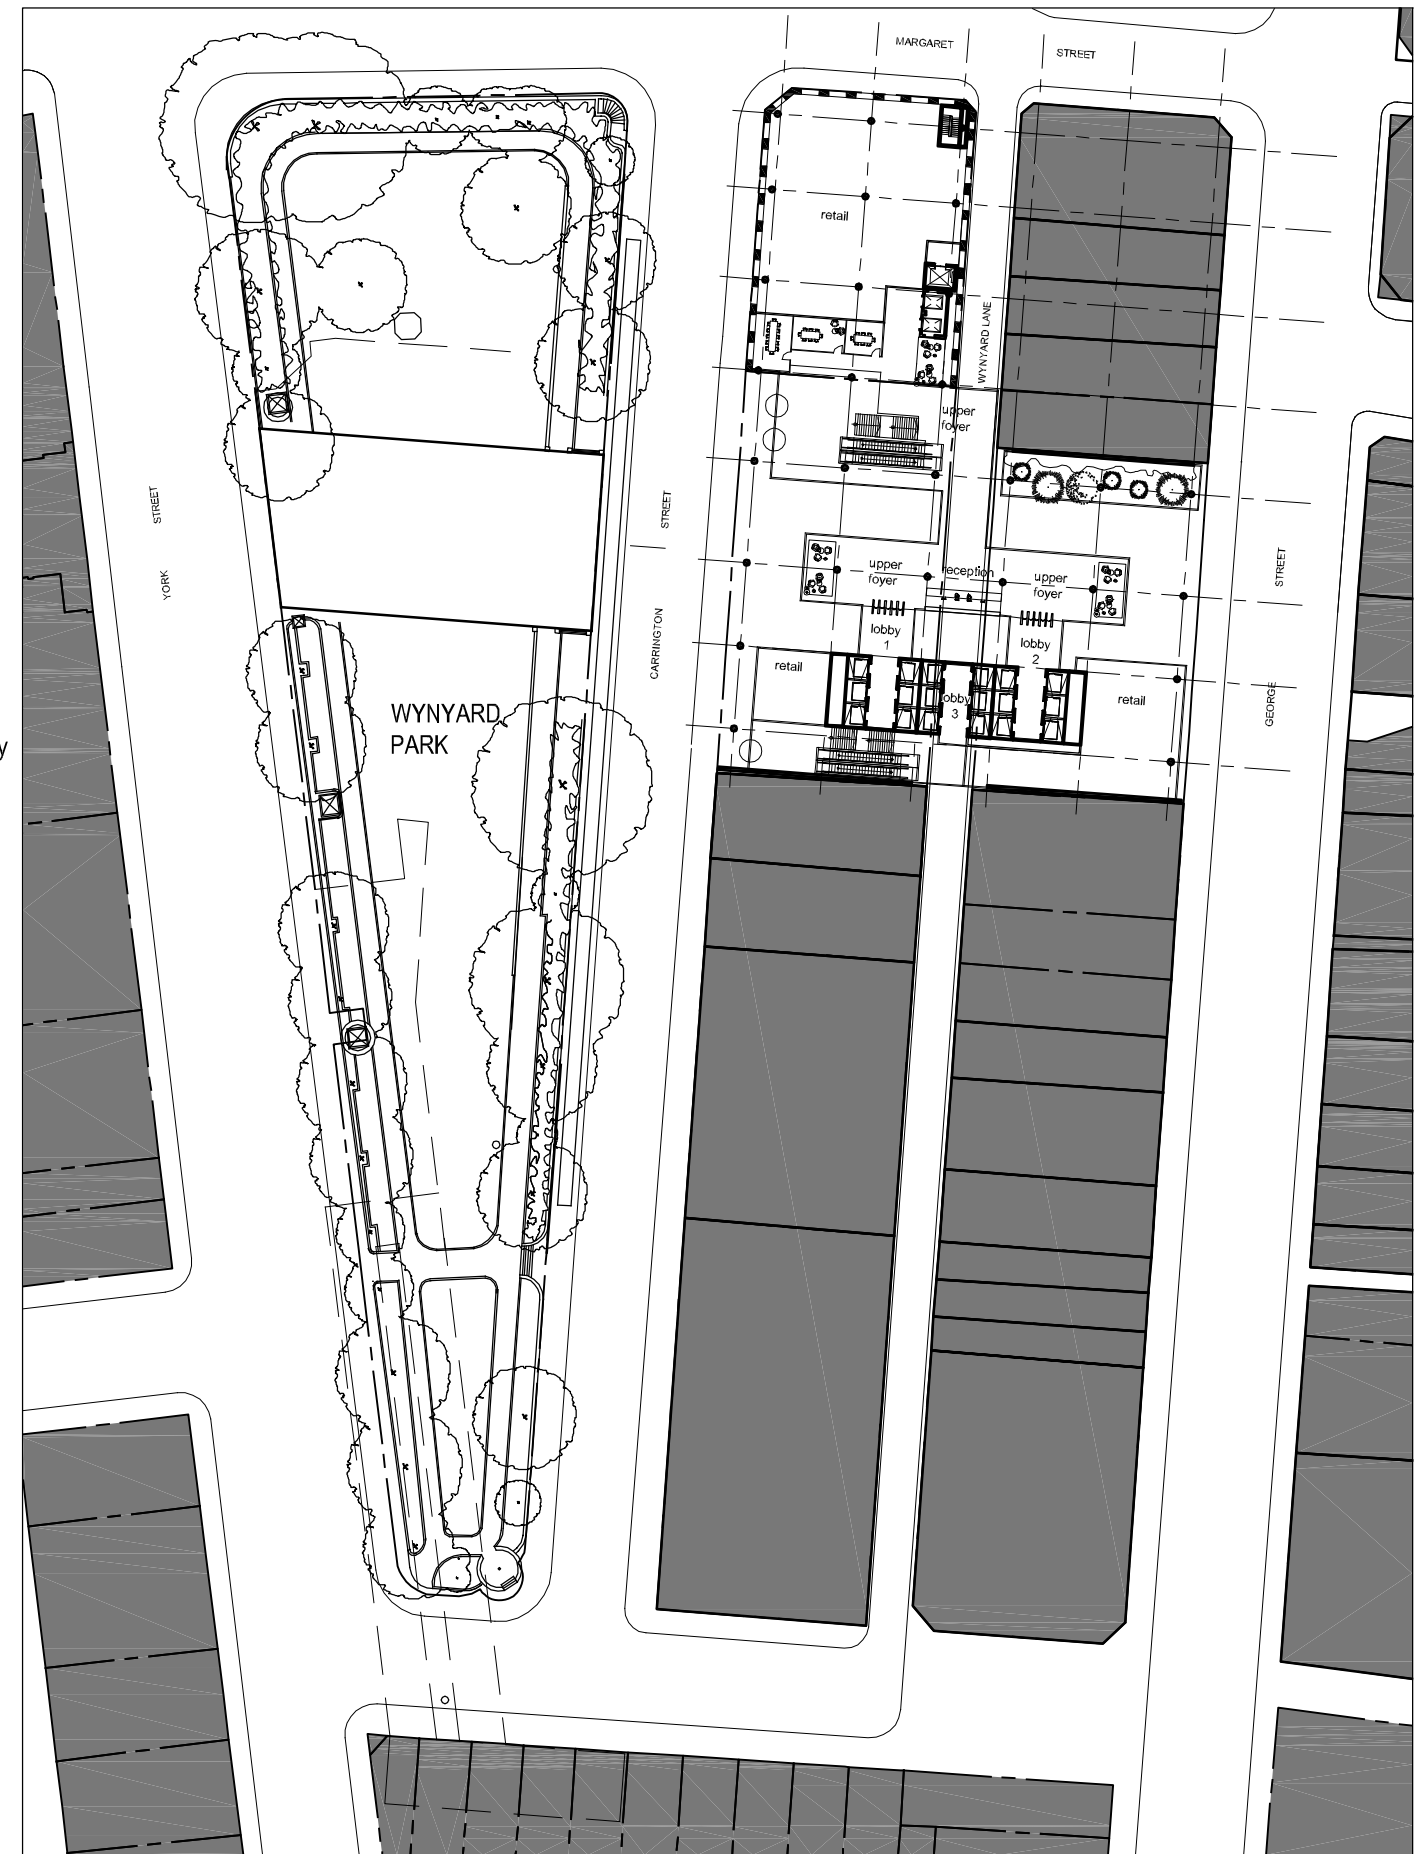

PROPOSED

Client  
THAKRAL HOLDING GROUP

Project  
ONE CITY WYNYARD

Drawing  
EXISTING AND PROPOSED PLAN - YORK ST


Drawing No  
SK-01

Project No  
PSA 7468A


Date  
04.01.2011

Scale  
1:1000 @ A3

Drawn By  
-

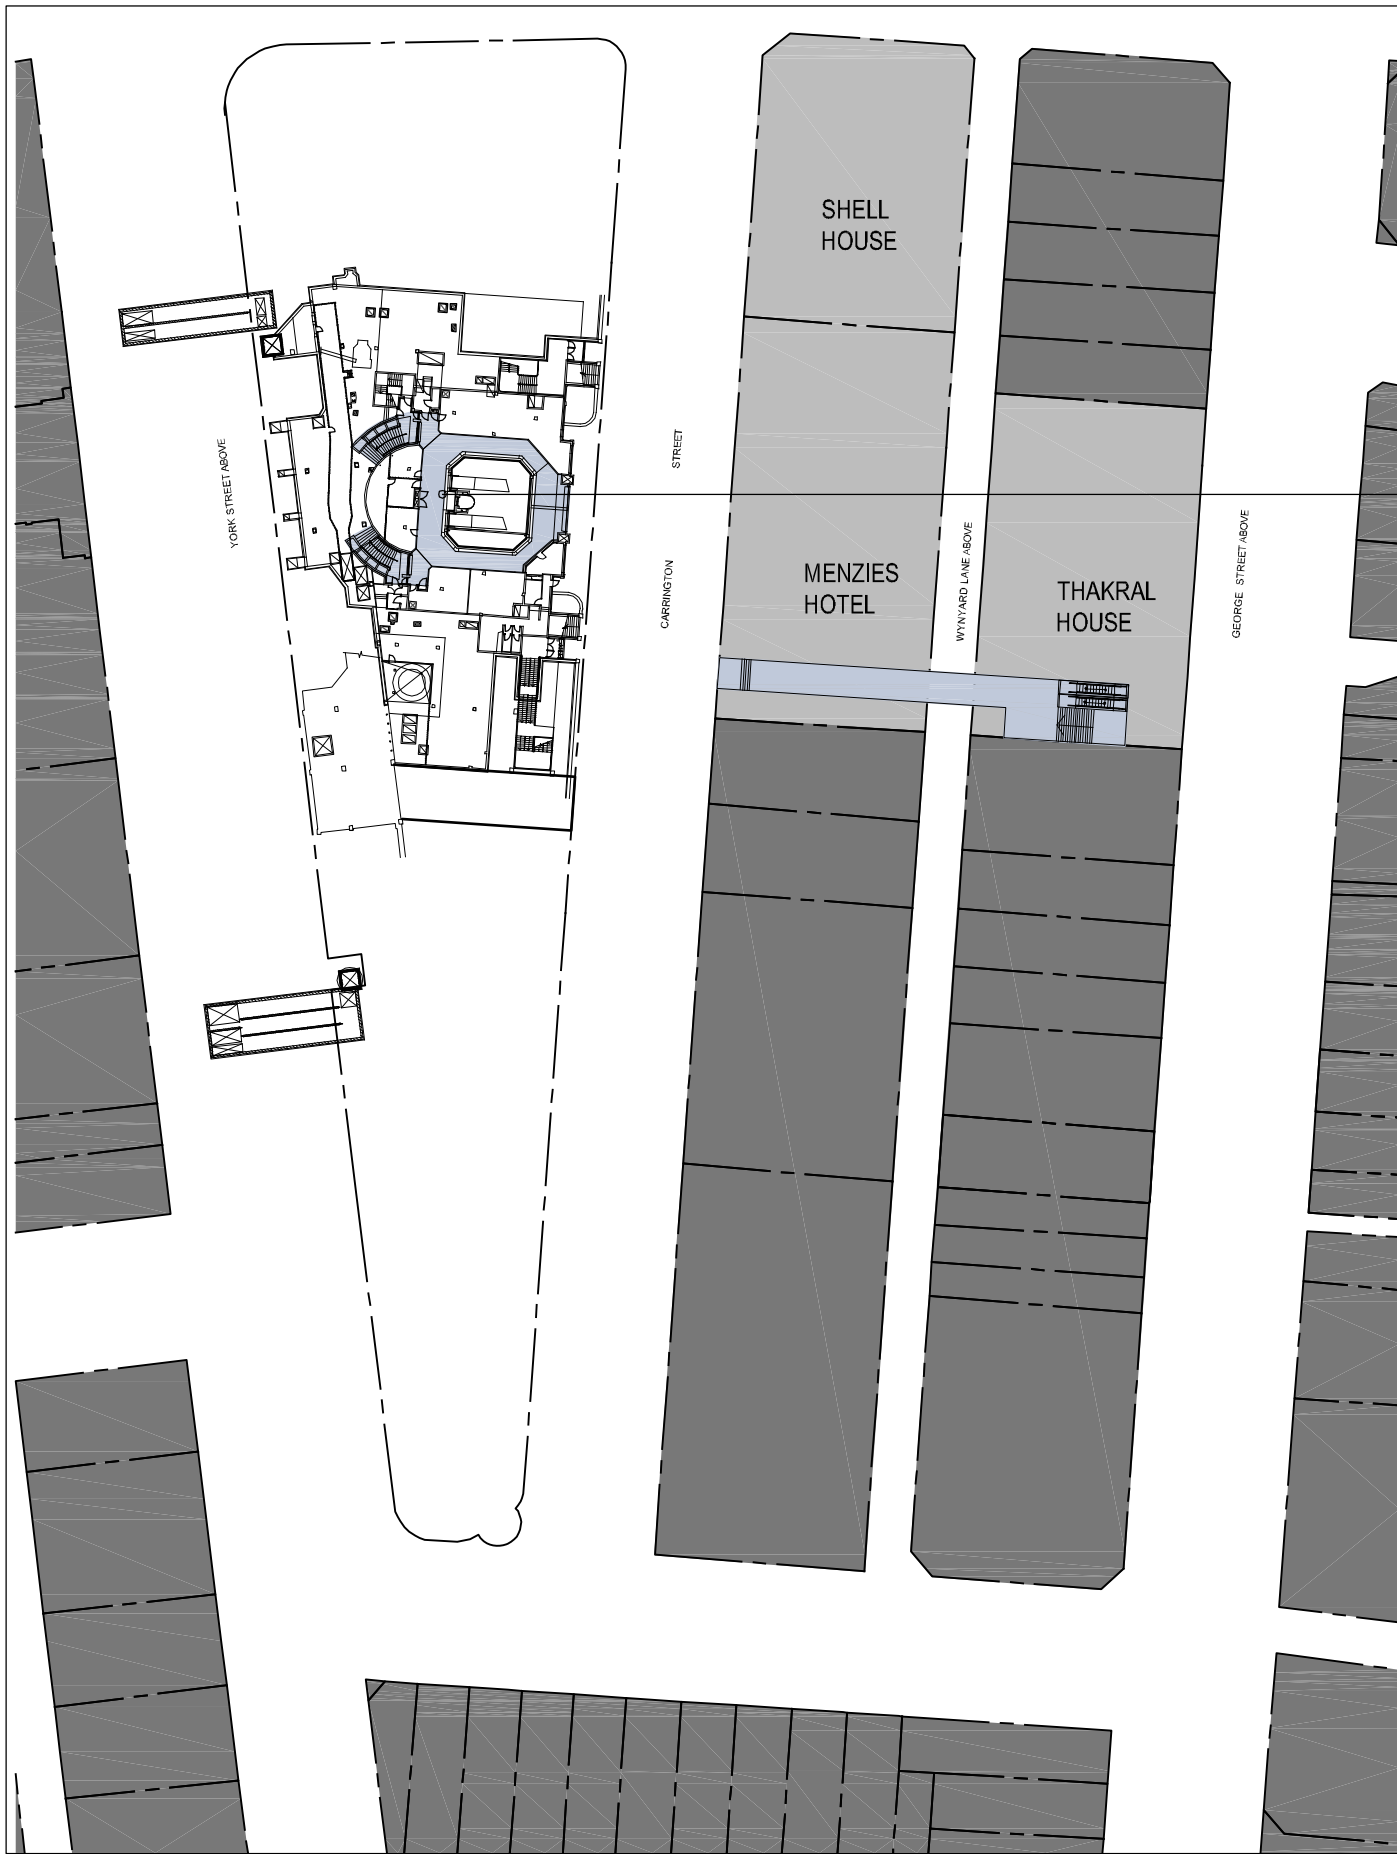

EXISTING

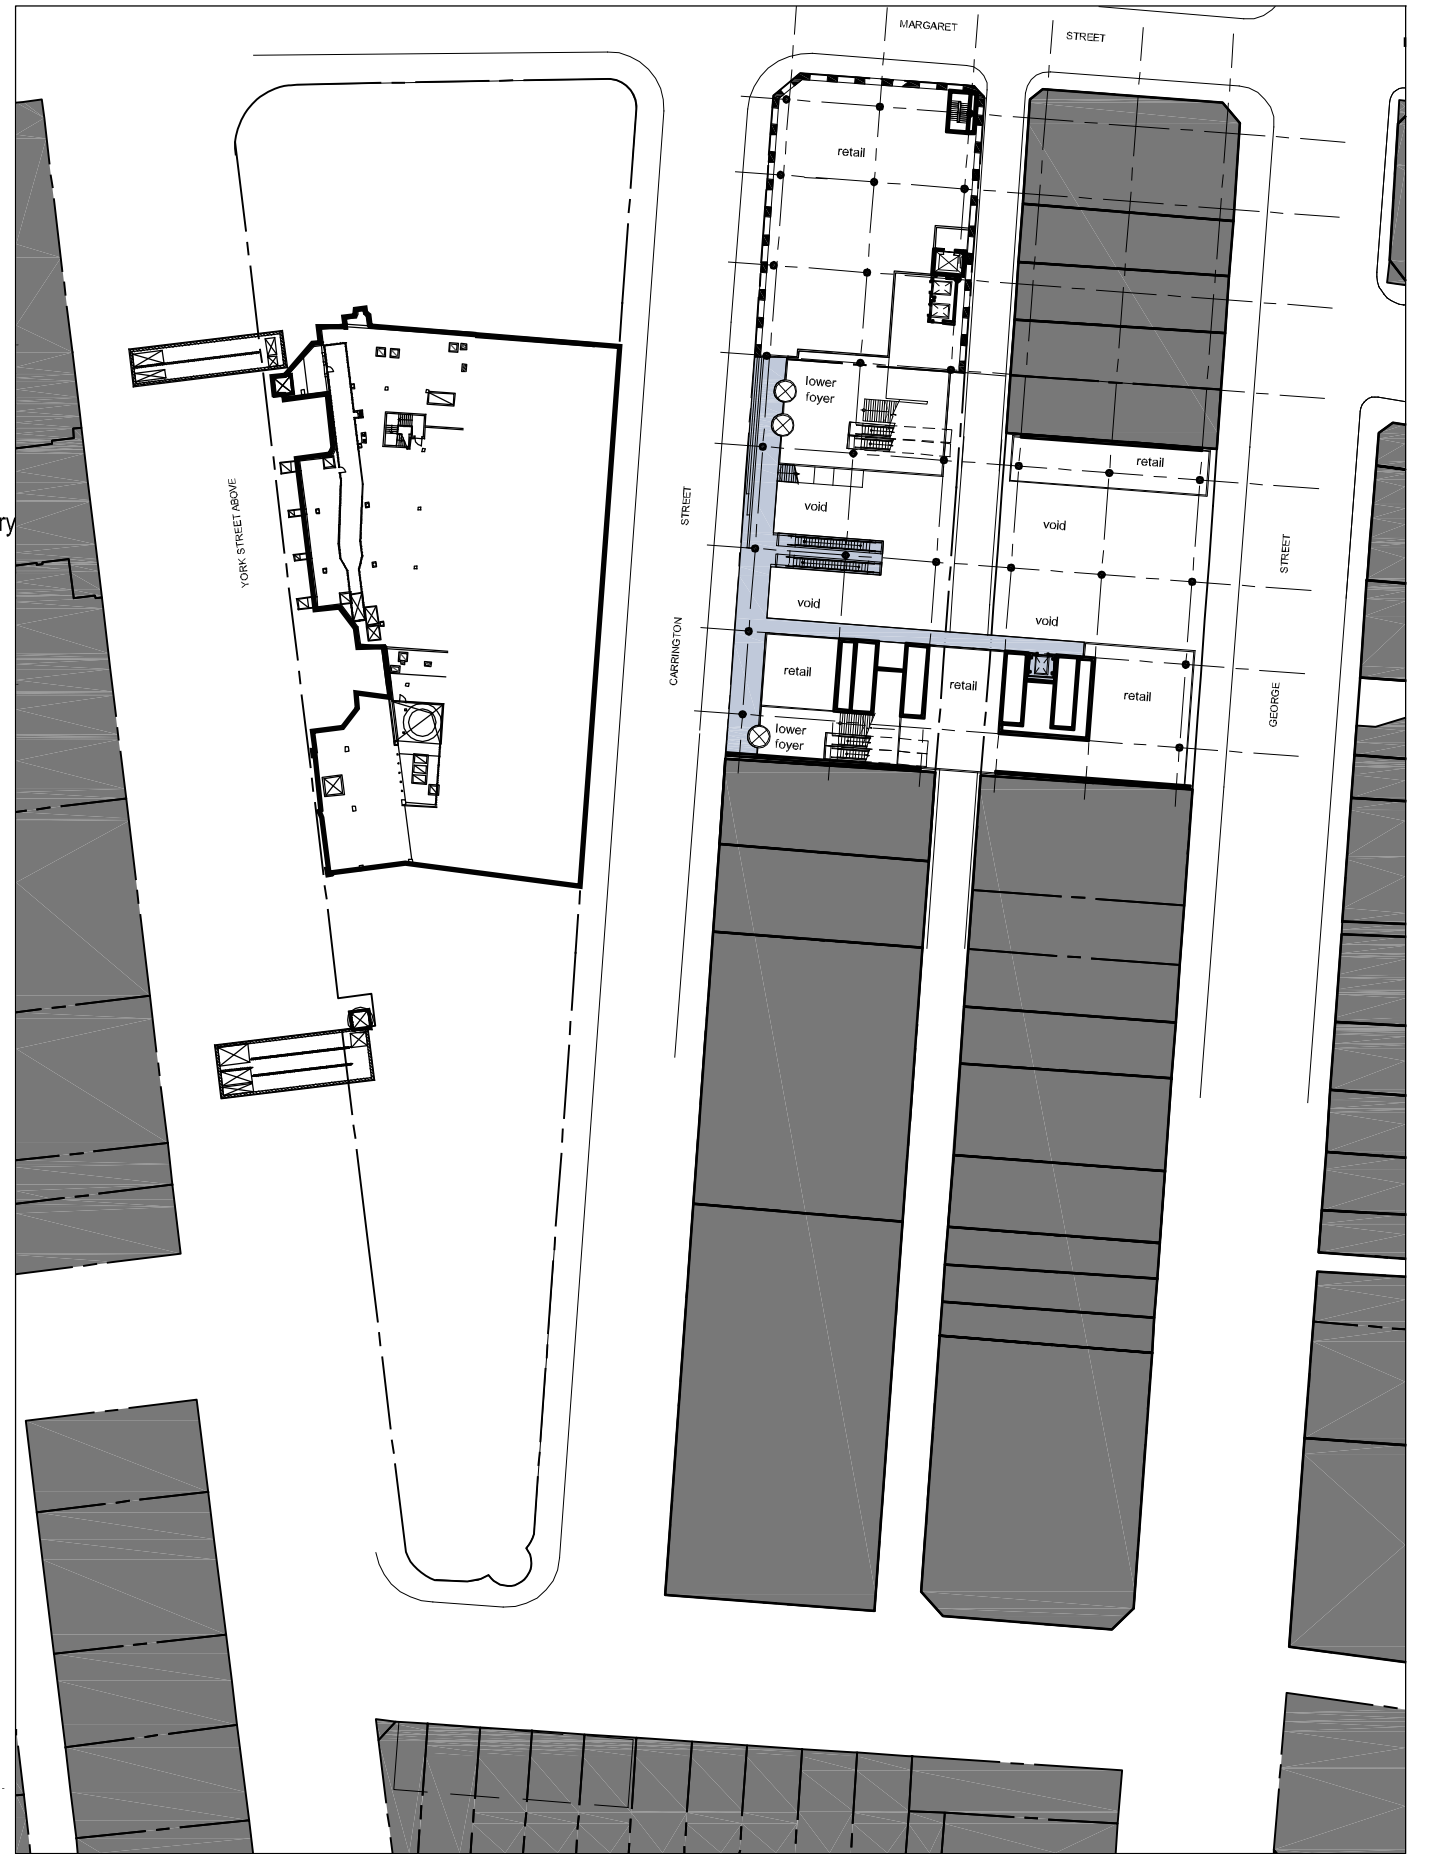

PROPOSED

Client  
THAKRAL HOLDING GROUP

Project  
ONE CITY WYNYARD

Drawing  
EXISTING AND PROPOSED PLAN - CARRINGTON ST


Drawing No  
SK-02

Project No  
PSA 7468A


Date  
04.01.2011

Scale  
1:1000 @ A3

Drawn By  
-

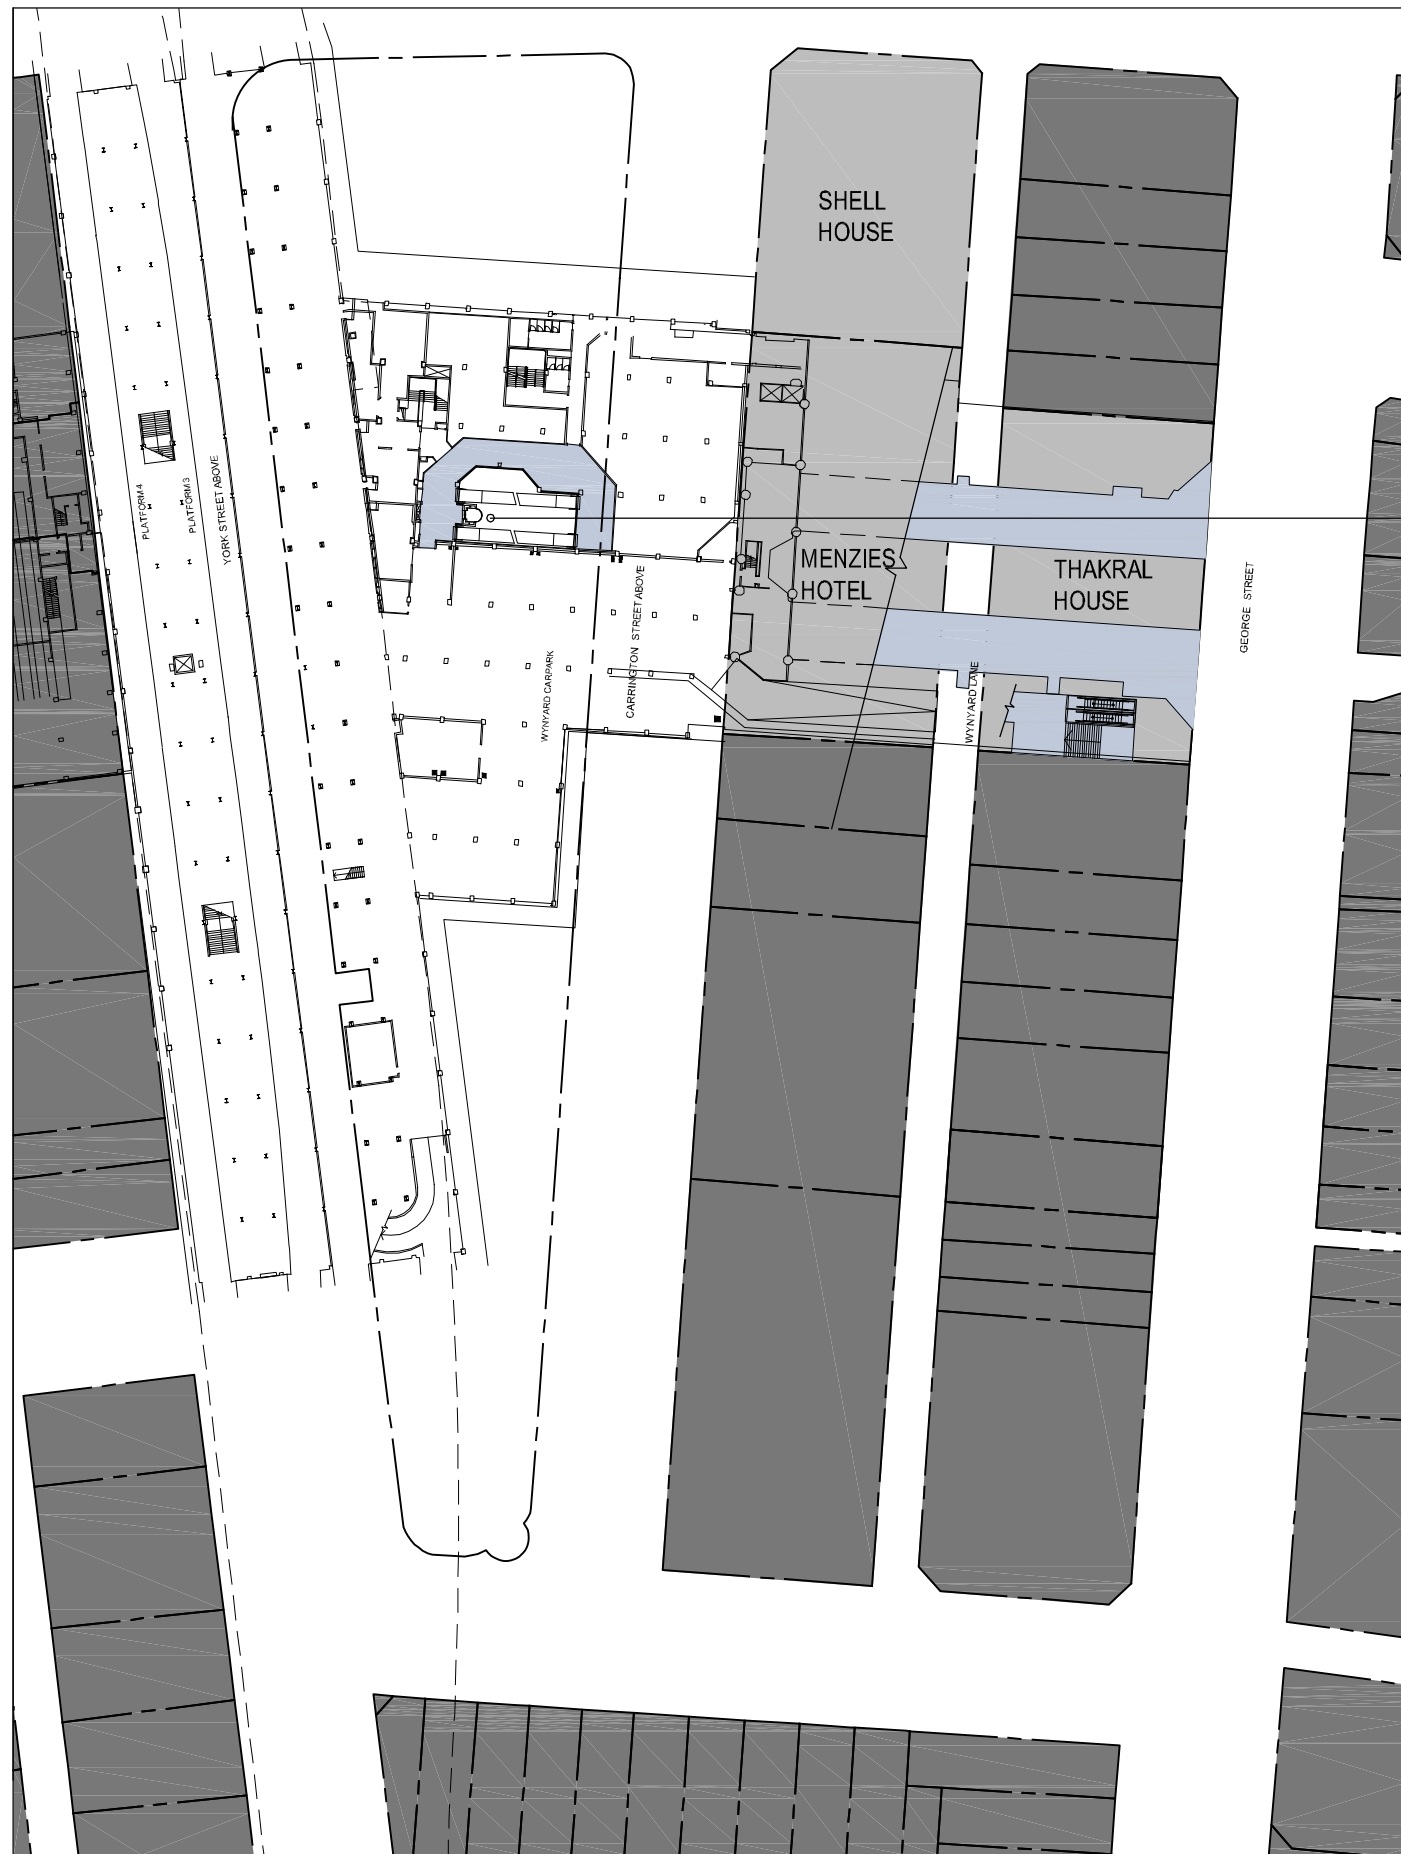

EXISTING

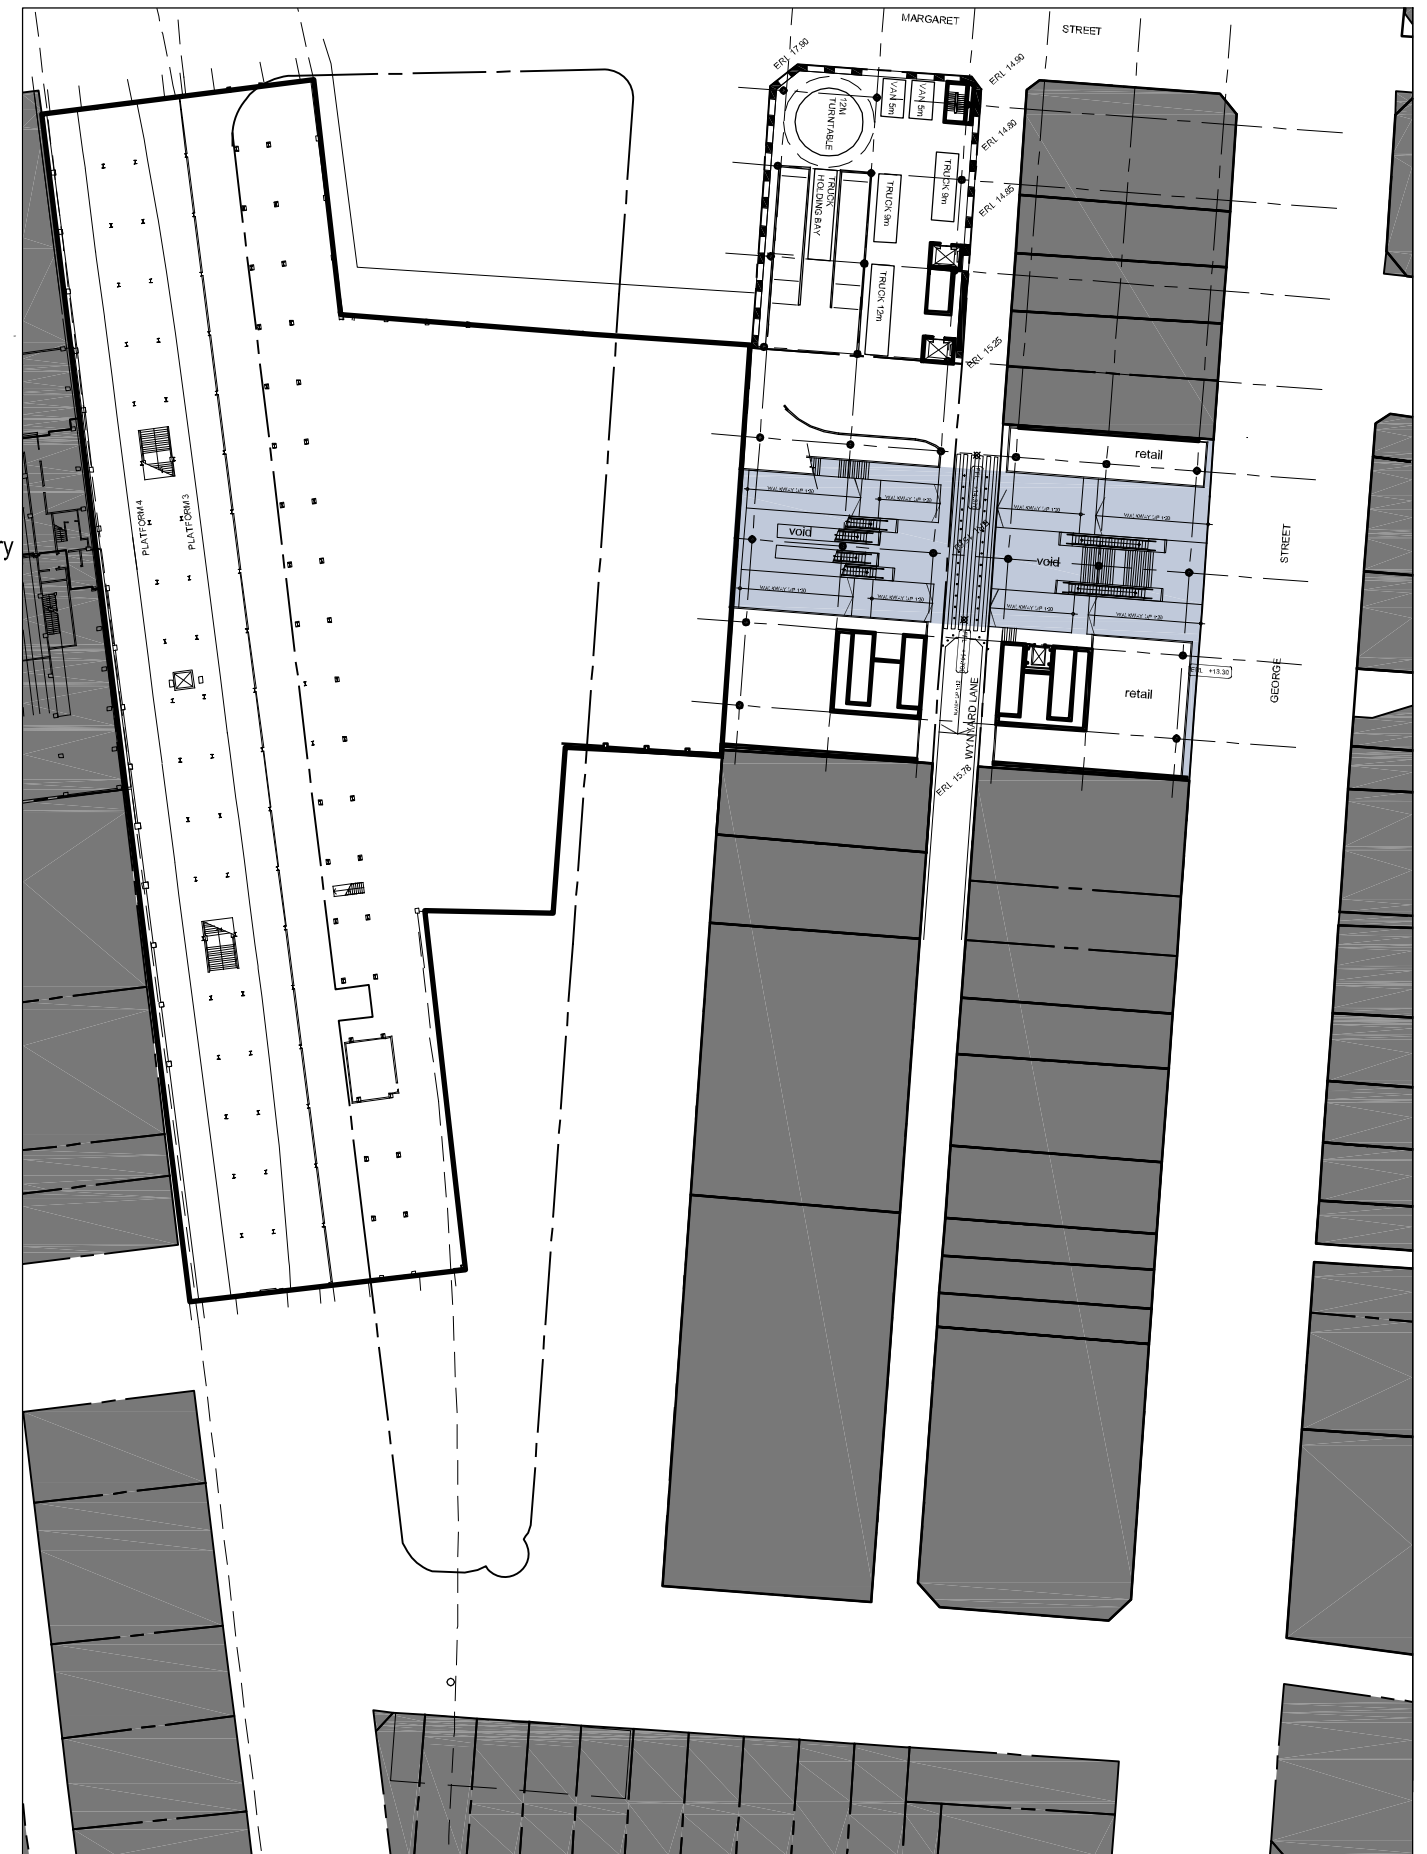

PROPOSED

Client  
THAKRAL HOLDING GROUP

Project  
ONE CITY WYNYARD

Drawing  
EXISTING AND PROPOSED PLAN - GEORGE ST


Drawing No  
SK-03

Project No  
PSA 7468A

Date  
04.01.2011

Scale  
1:1000 @ A3

Drawn By  
-

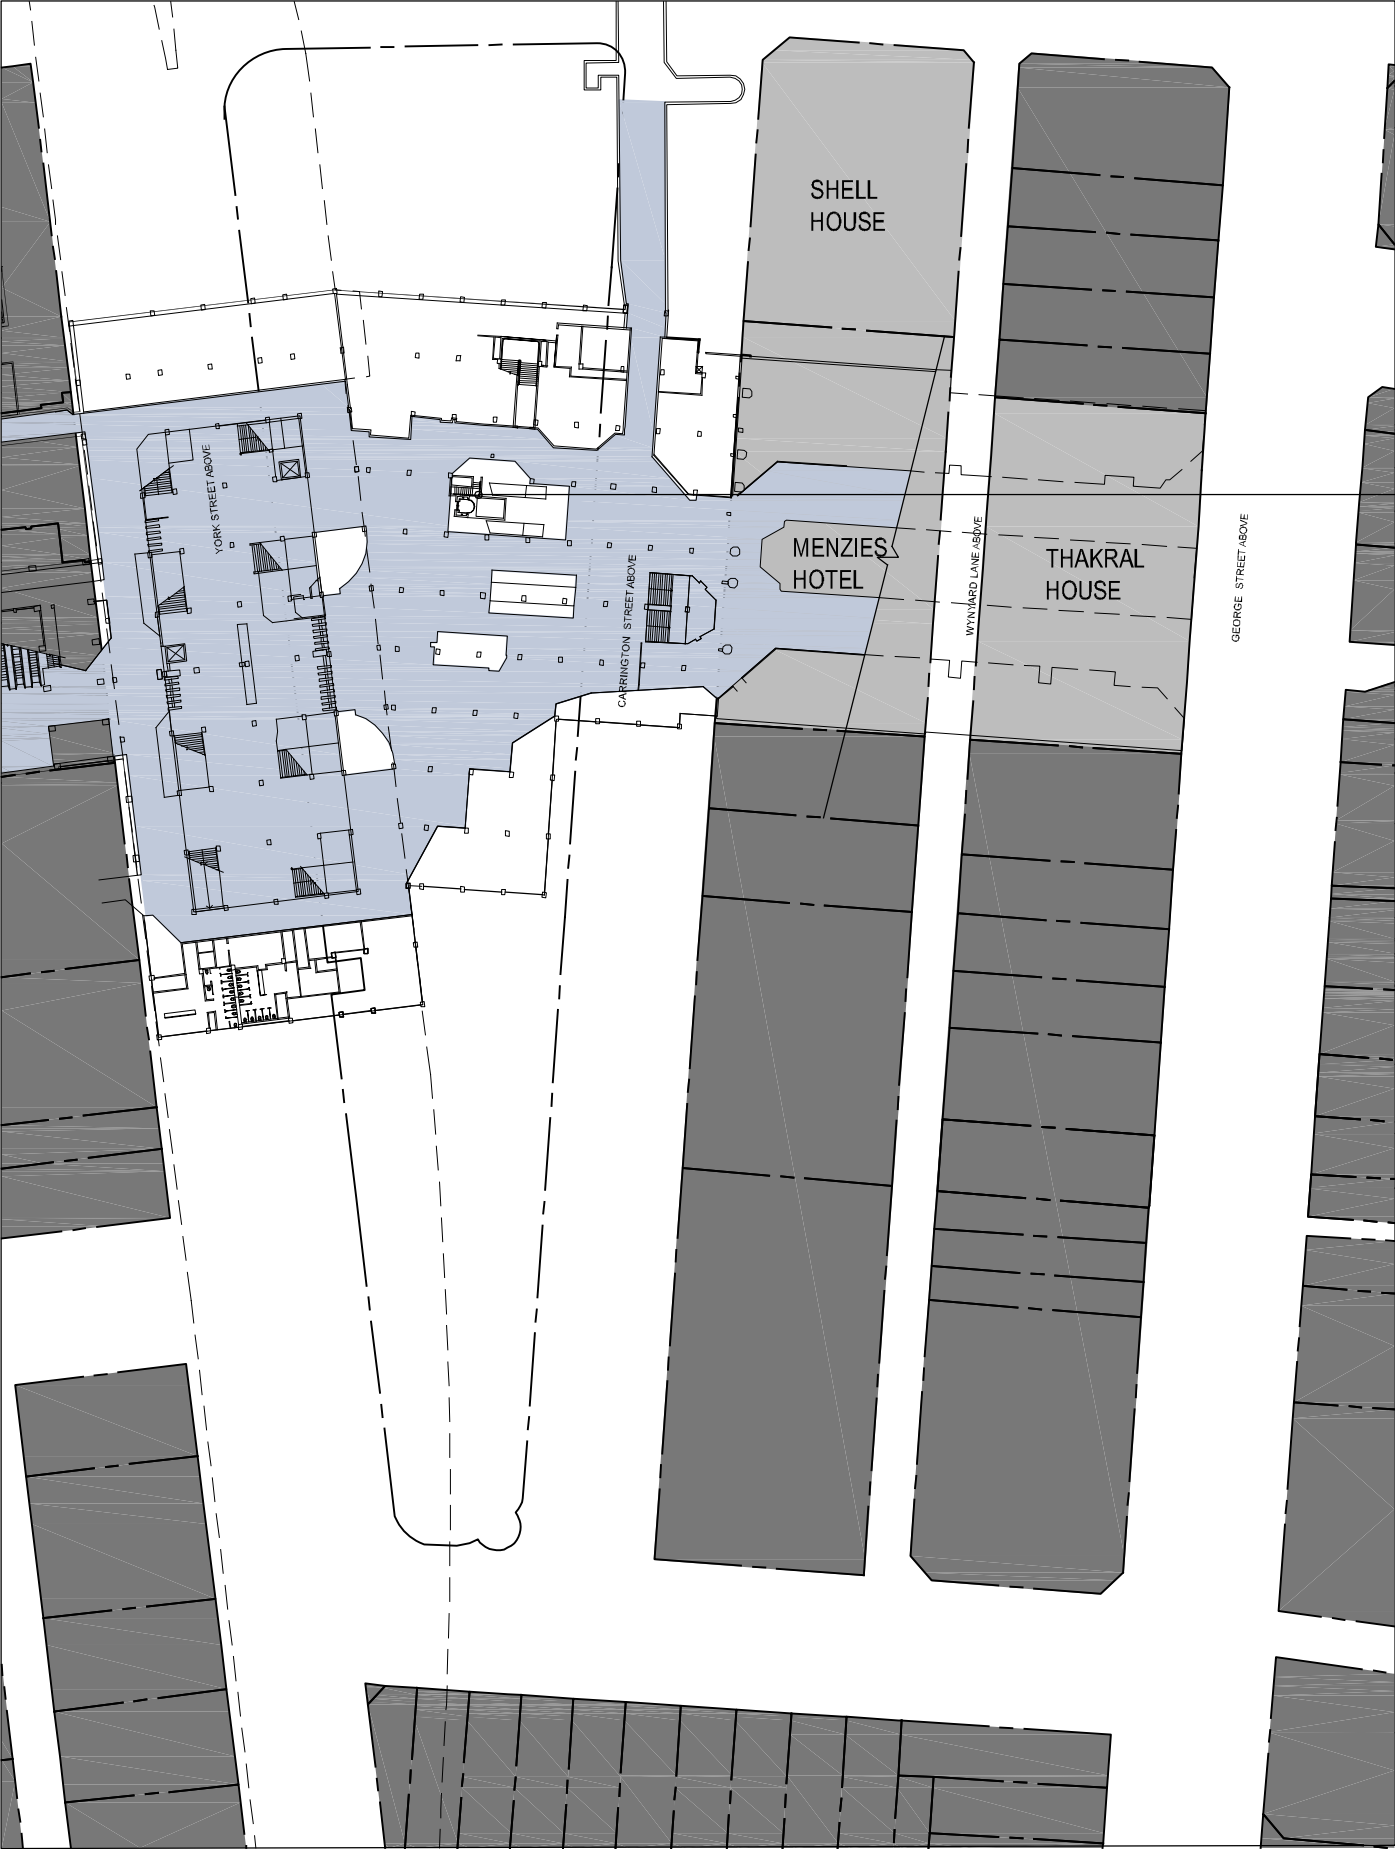

EXISTING



PROPOSED

Client  
THAKRAL HOLDING GROUP

Project  
ONE CITY WYNWARD

Drawing  
EXISTING AND PROPOSED PLAN - CONCOURSE LEVEL


Drawing No  
SK-04

Project No  
PSA 7468A


Date  
04.01.2011

Scale  
1:1000 @ A3

Drawn By  
-

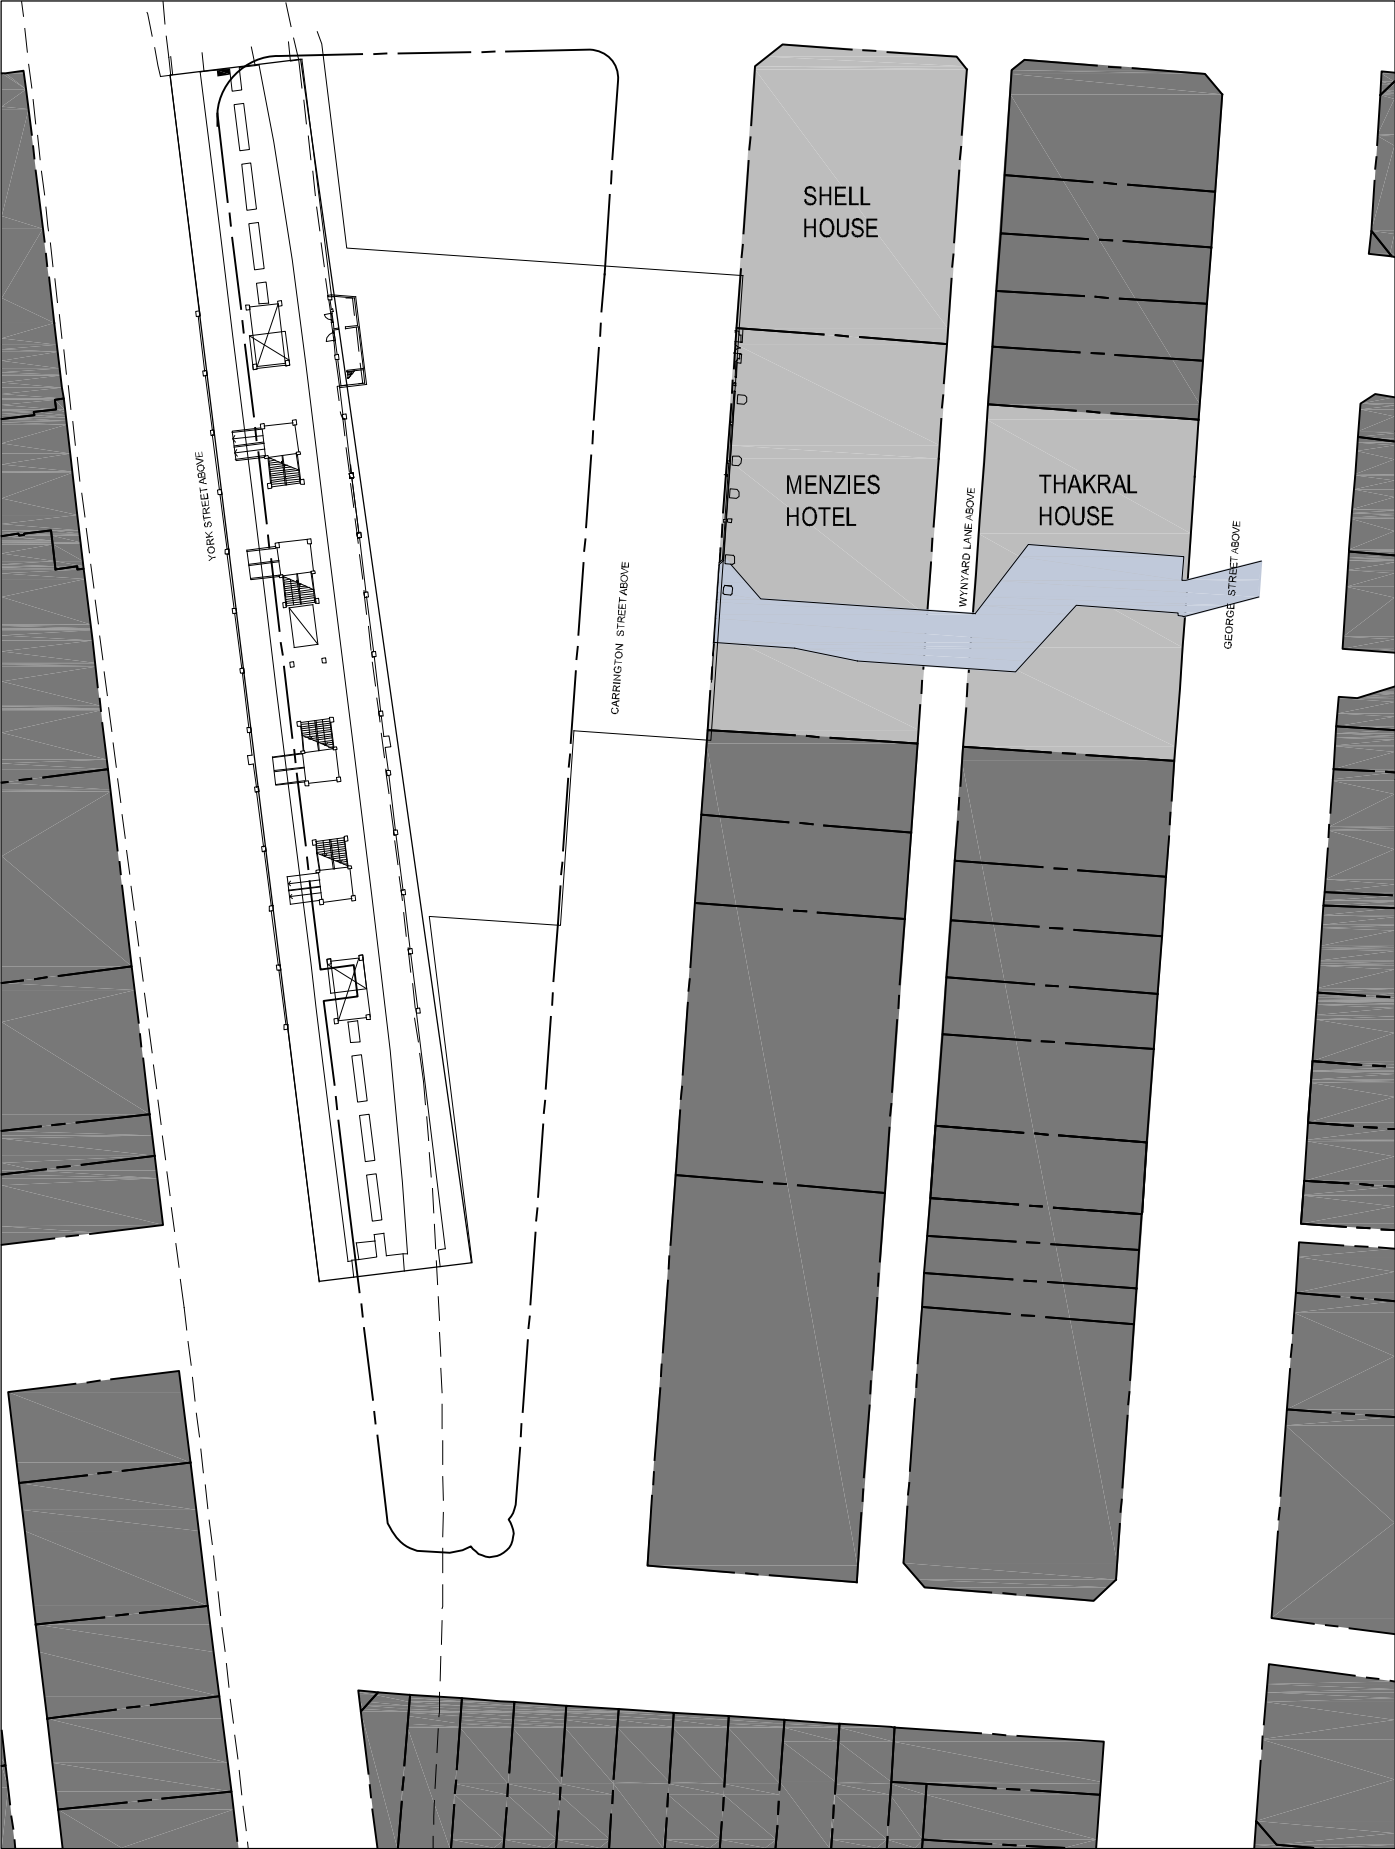

EXISTING

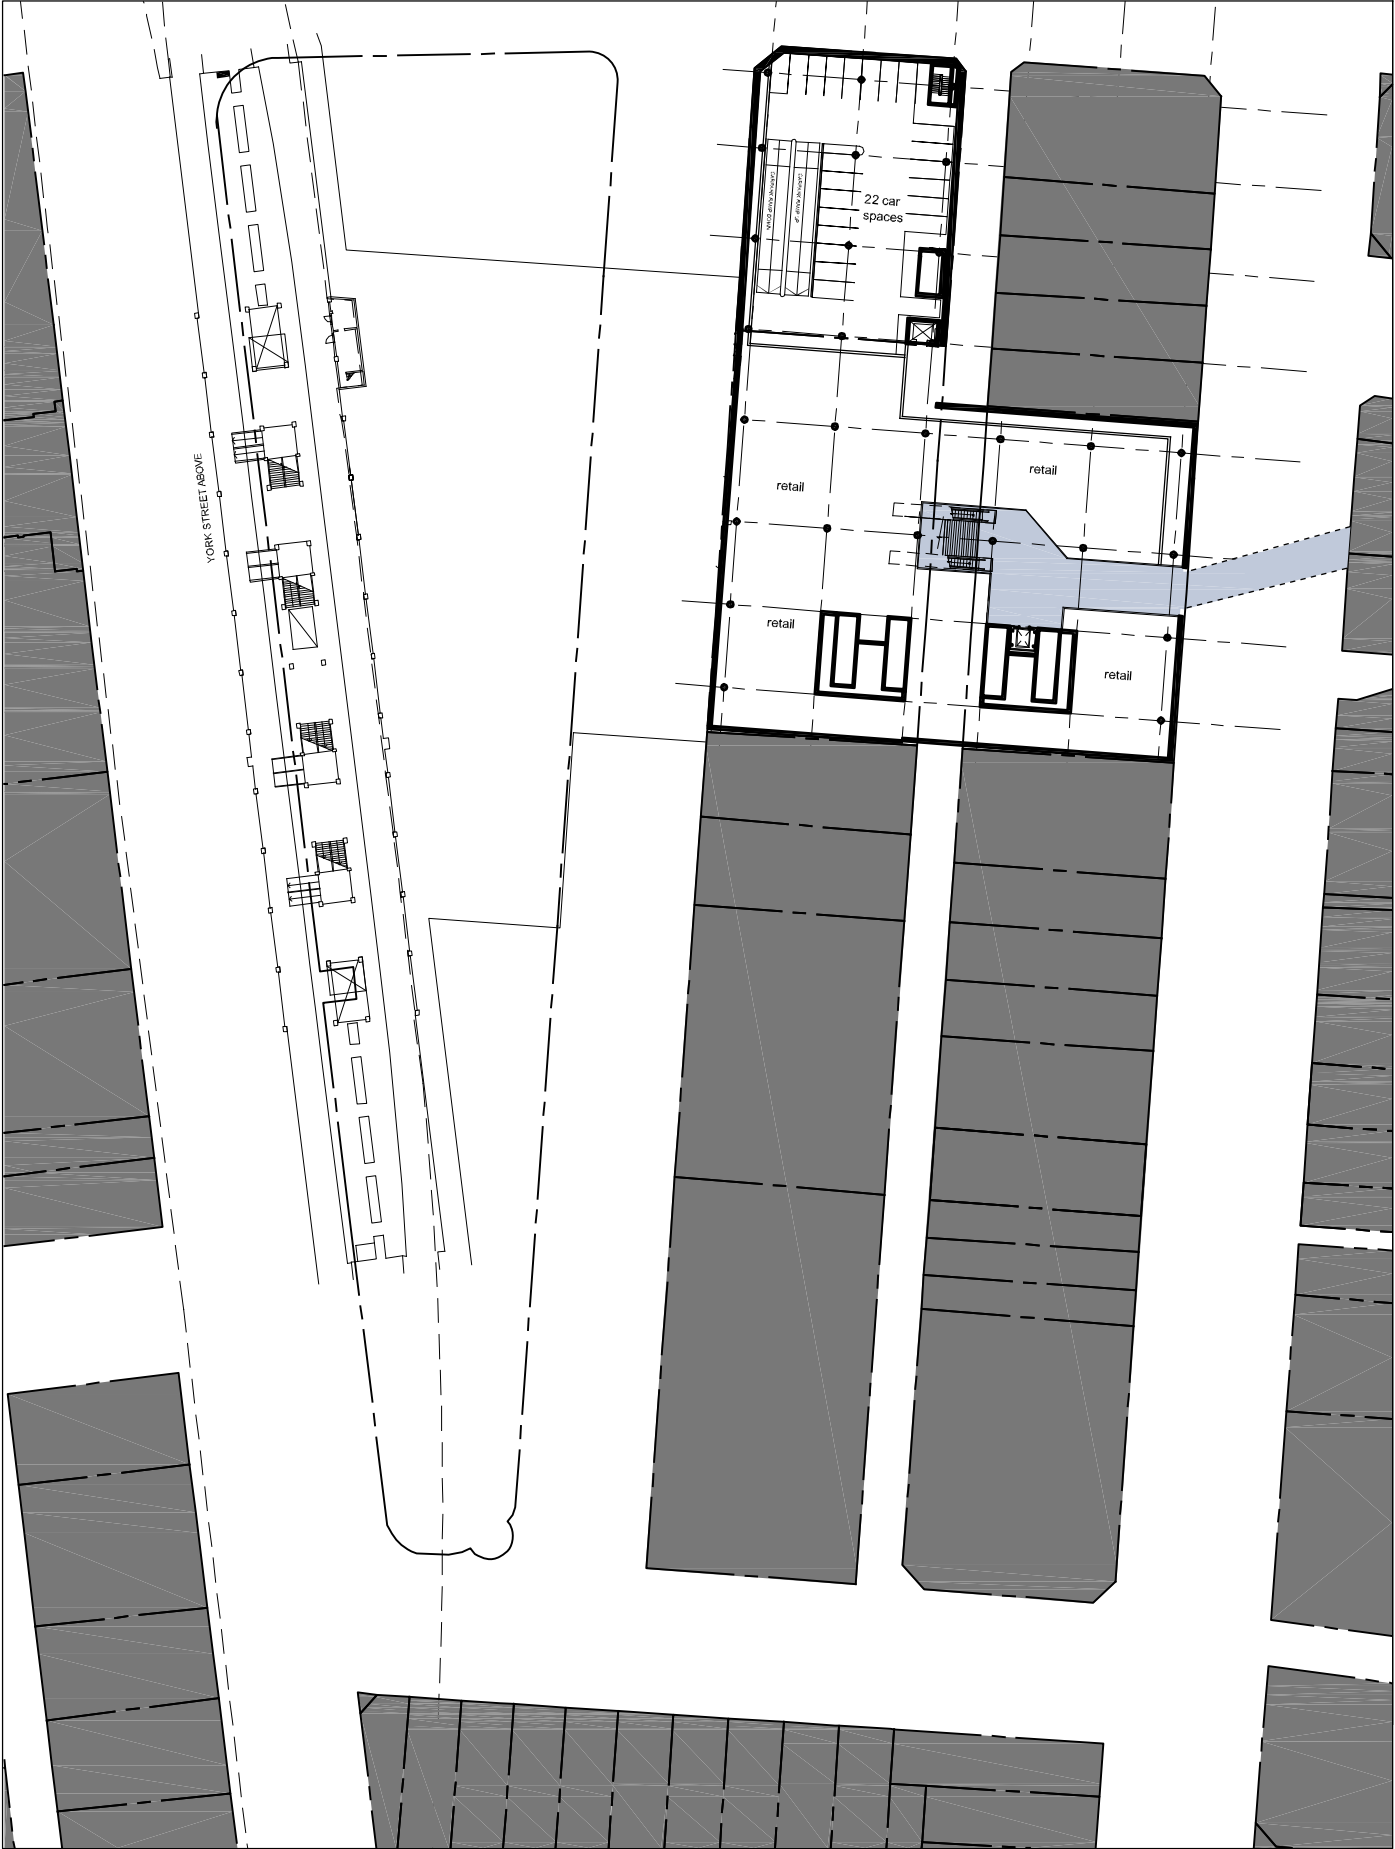

PROPOSED

Client  
THAKRAL HOLDING GROUP

Project  
ONE CITY WYNYARD

Drawing  
EXISTING AND PROPOSED PLANS -  
HUNTER ST CONNECTION LEVEL



Drawing No  
SK-05

Project No  
PSA-7468A

Date  
04.01.2011

Scale  
1:1000@A3

Drawn By  
-

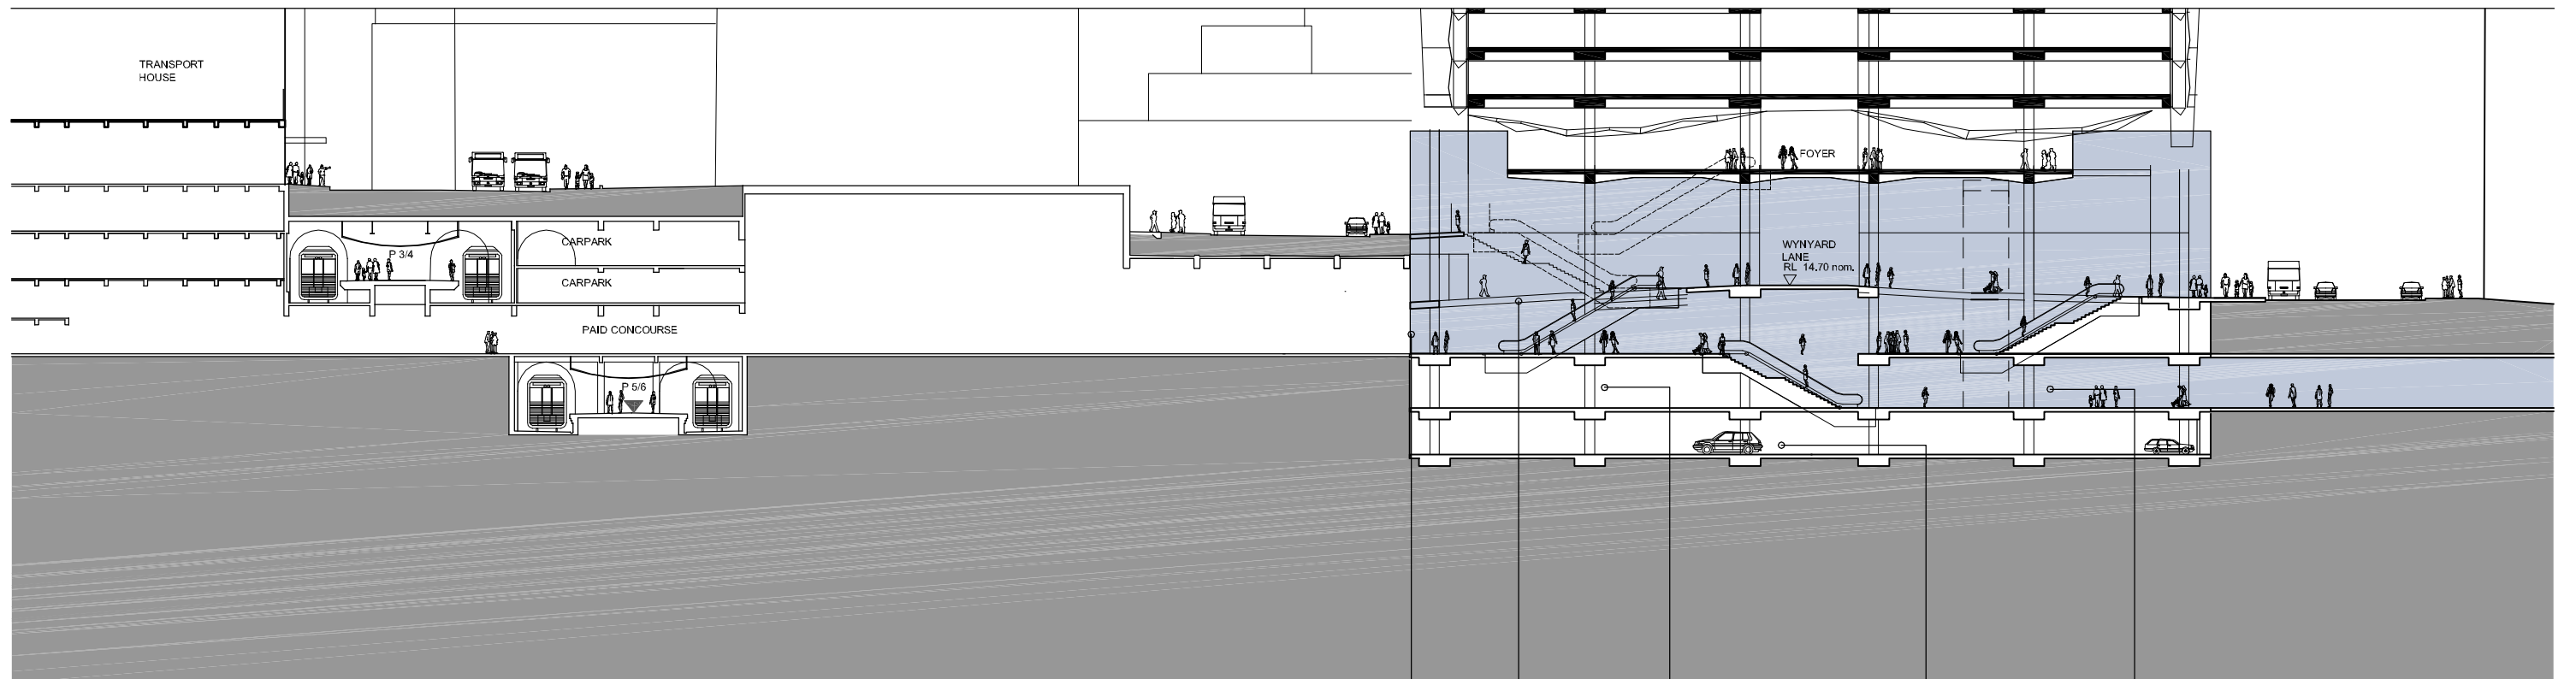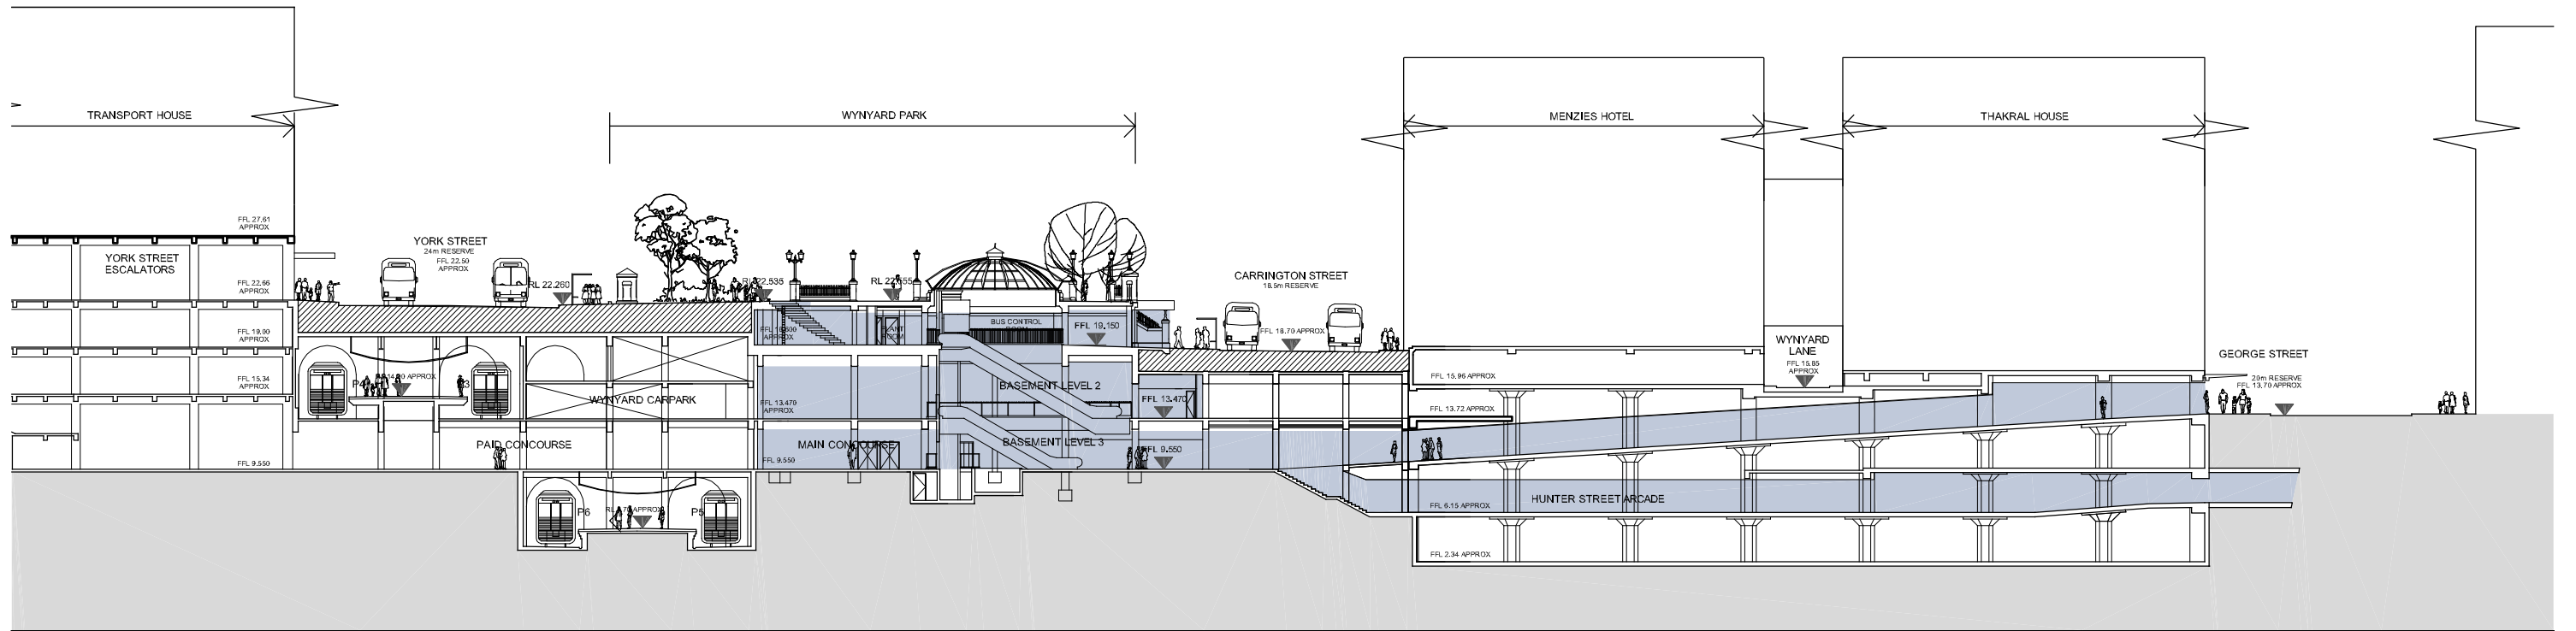

pedestrian connection to  
Wynyard Station

2x escalators  
George St to  
Carrington St

2x escalators  
Concourse to  
George St

2x escalators & stair  
Hunter St Ped. link to  
Concourse

2x escalators & stair  
Concourse to  
George St

Client  
THAKRAL HOLDING GROUP

Project  
ONE CITY WYNYARD

Drawing  
EXISTING AND PROPOSED LONG SECTION


Drawing No  
SK-06

Project No  
PSA 7468A


Date  
18.01.2011

Scale  
1:500 @ A3

Drawn By  
-

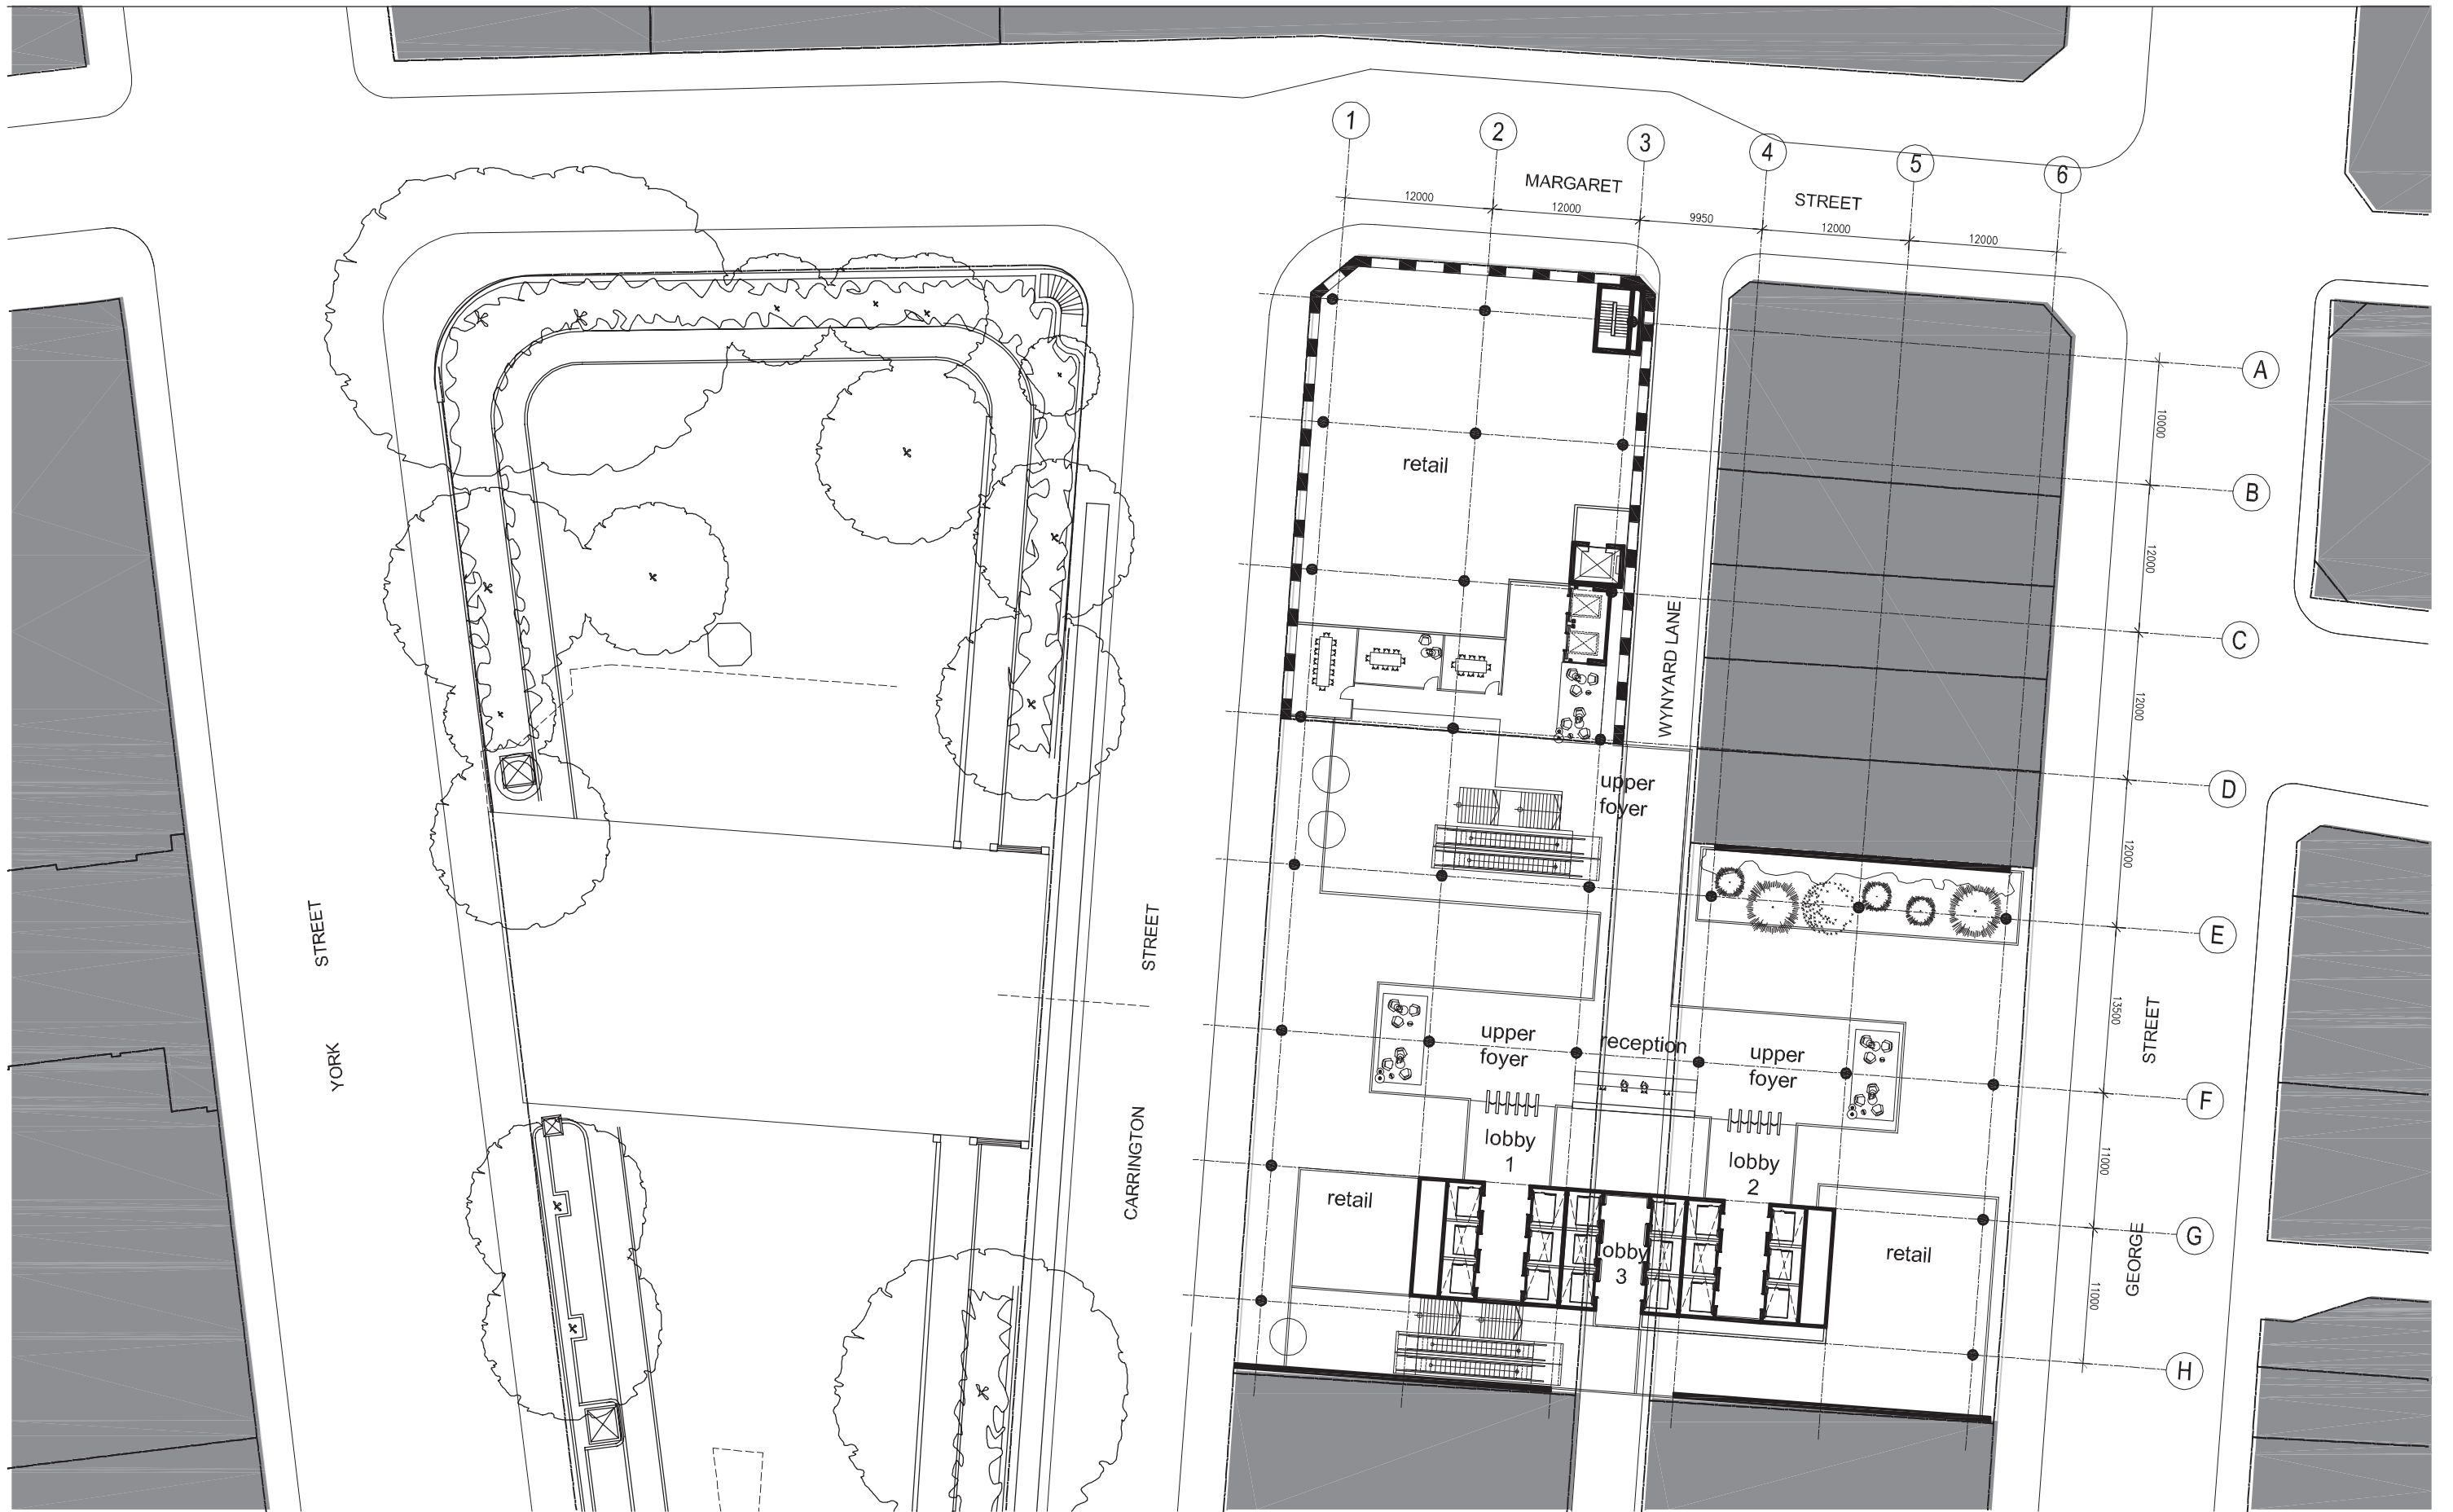

# PROPOSED

 

Client  
THAKRAL HOLDING GROUP

Project  
CITYONE WYNYARD

Drawing  
PROPOSED PLAN - YORK ST


Drawing No  
SK-011

Project No  
PSA 7468A

Date  
04.01.2011

Scale  
1:500 @ A3

Drawn By  
-

 

Client  
THAKRAL HOLDING GROUP

Project  
CITYONE WYNYARD

Drawing  
PROPOSED PLAN - CARRINGTON ST


Drawing No  
SK-012

Project No  
PSA 7468A

Date  
04.01.2011

Scale  
1:500 @ A3

Drawn By  
-

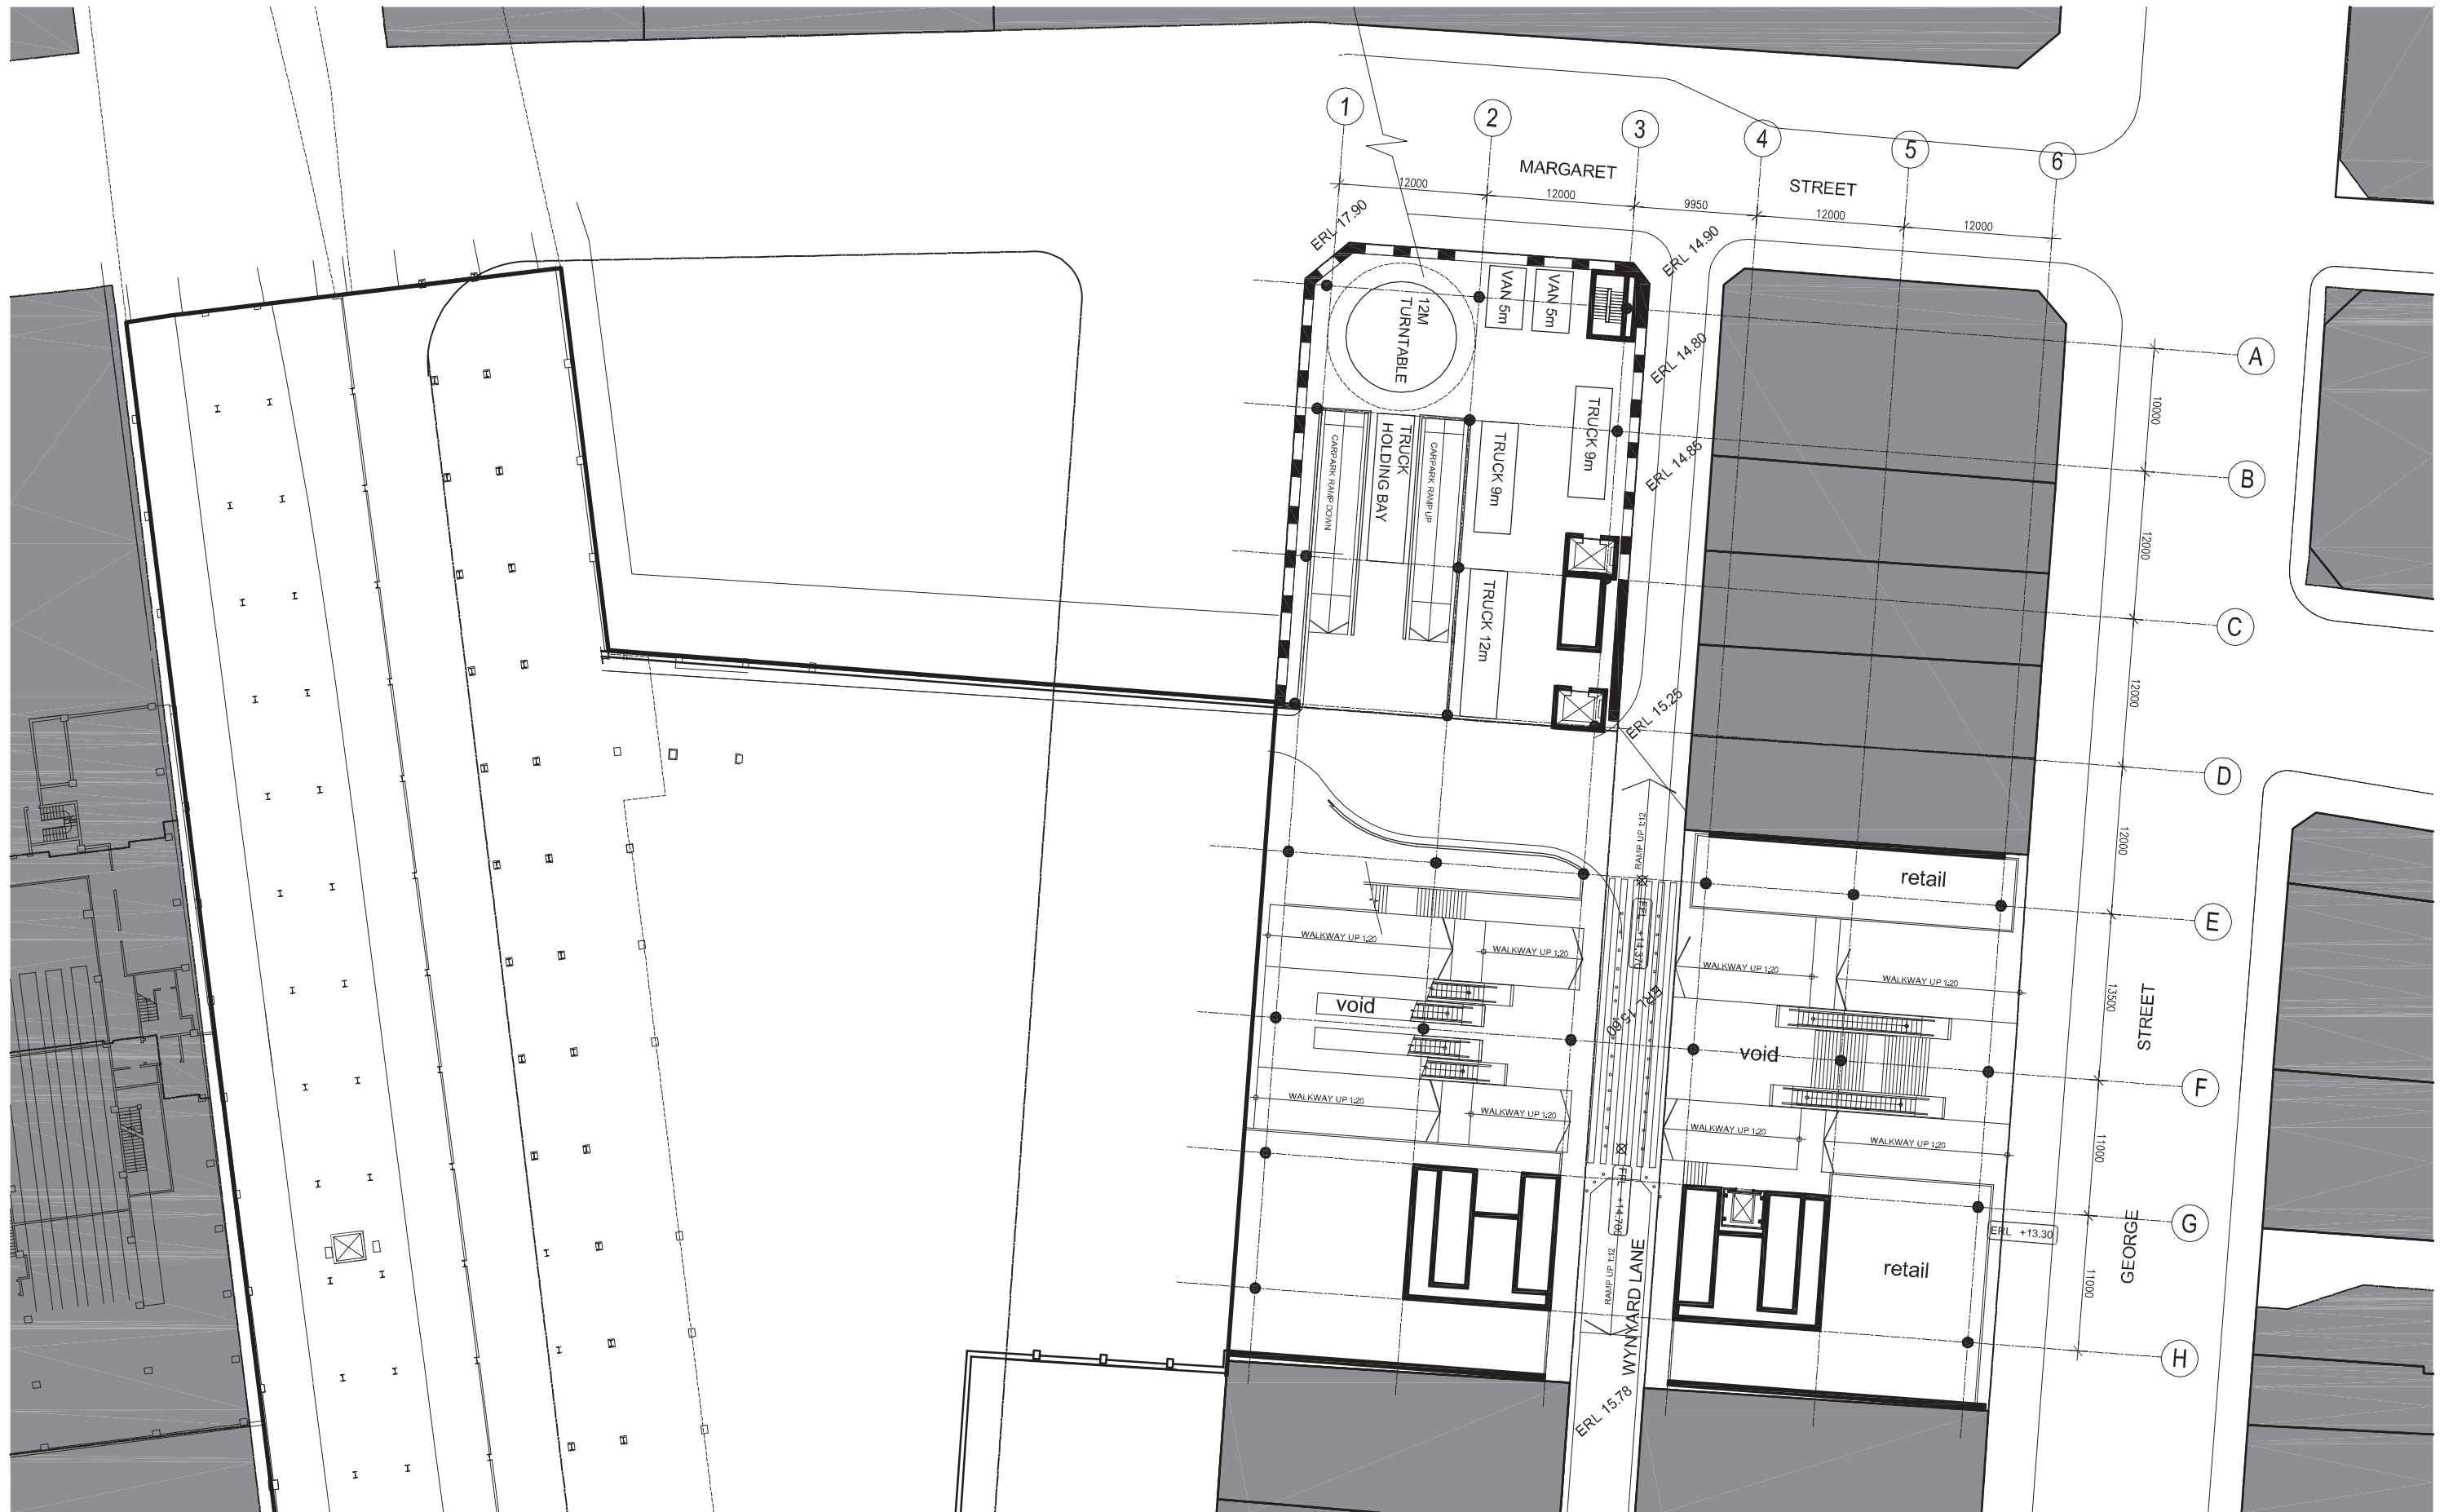

Client  
THAKRAL HOLDING GROUP

Project  
CITYONE WYNYARD

Drawing  
PROPOSED PLAN - GEORGE ST



Drawing No  
SK-013

Project No  
PSA 7468A

Date  
04.01.2011

Scale  
1:500 @ A3

Drawn By  
-

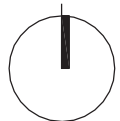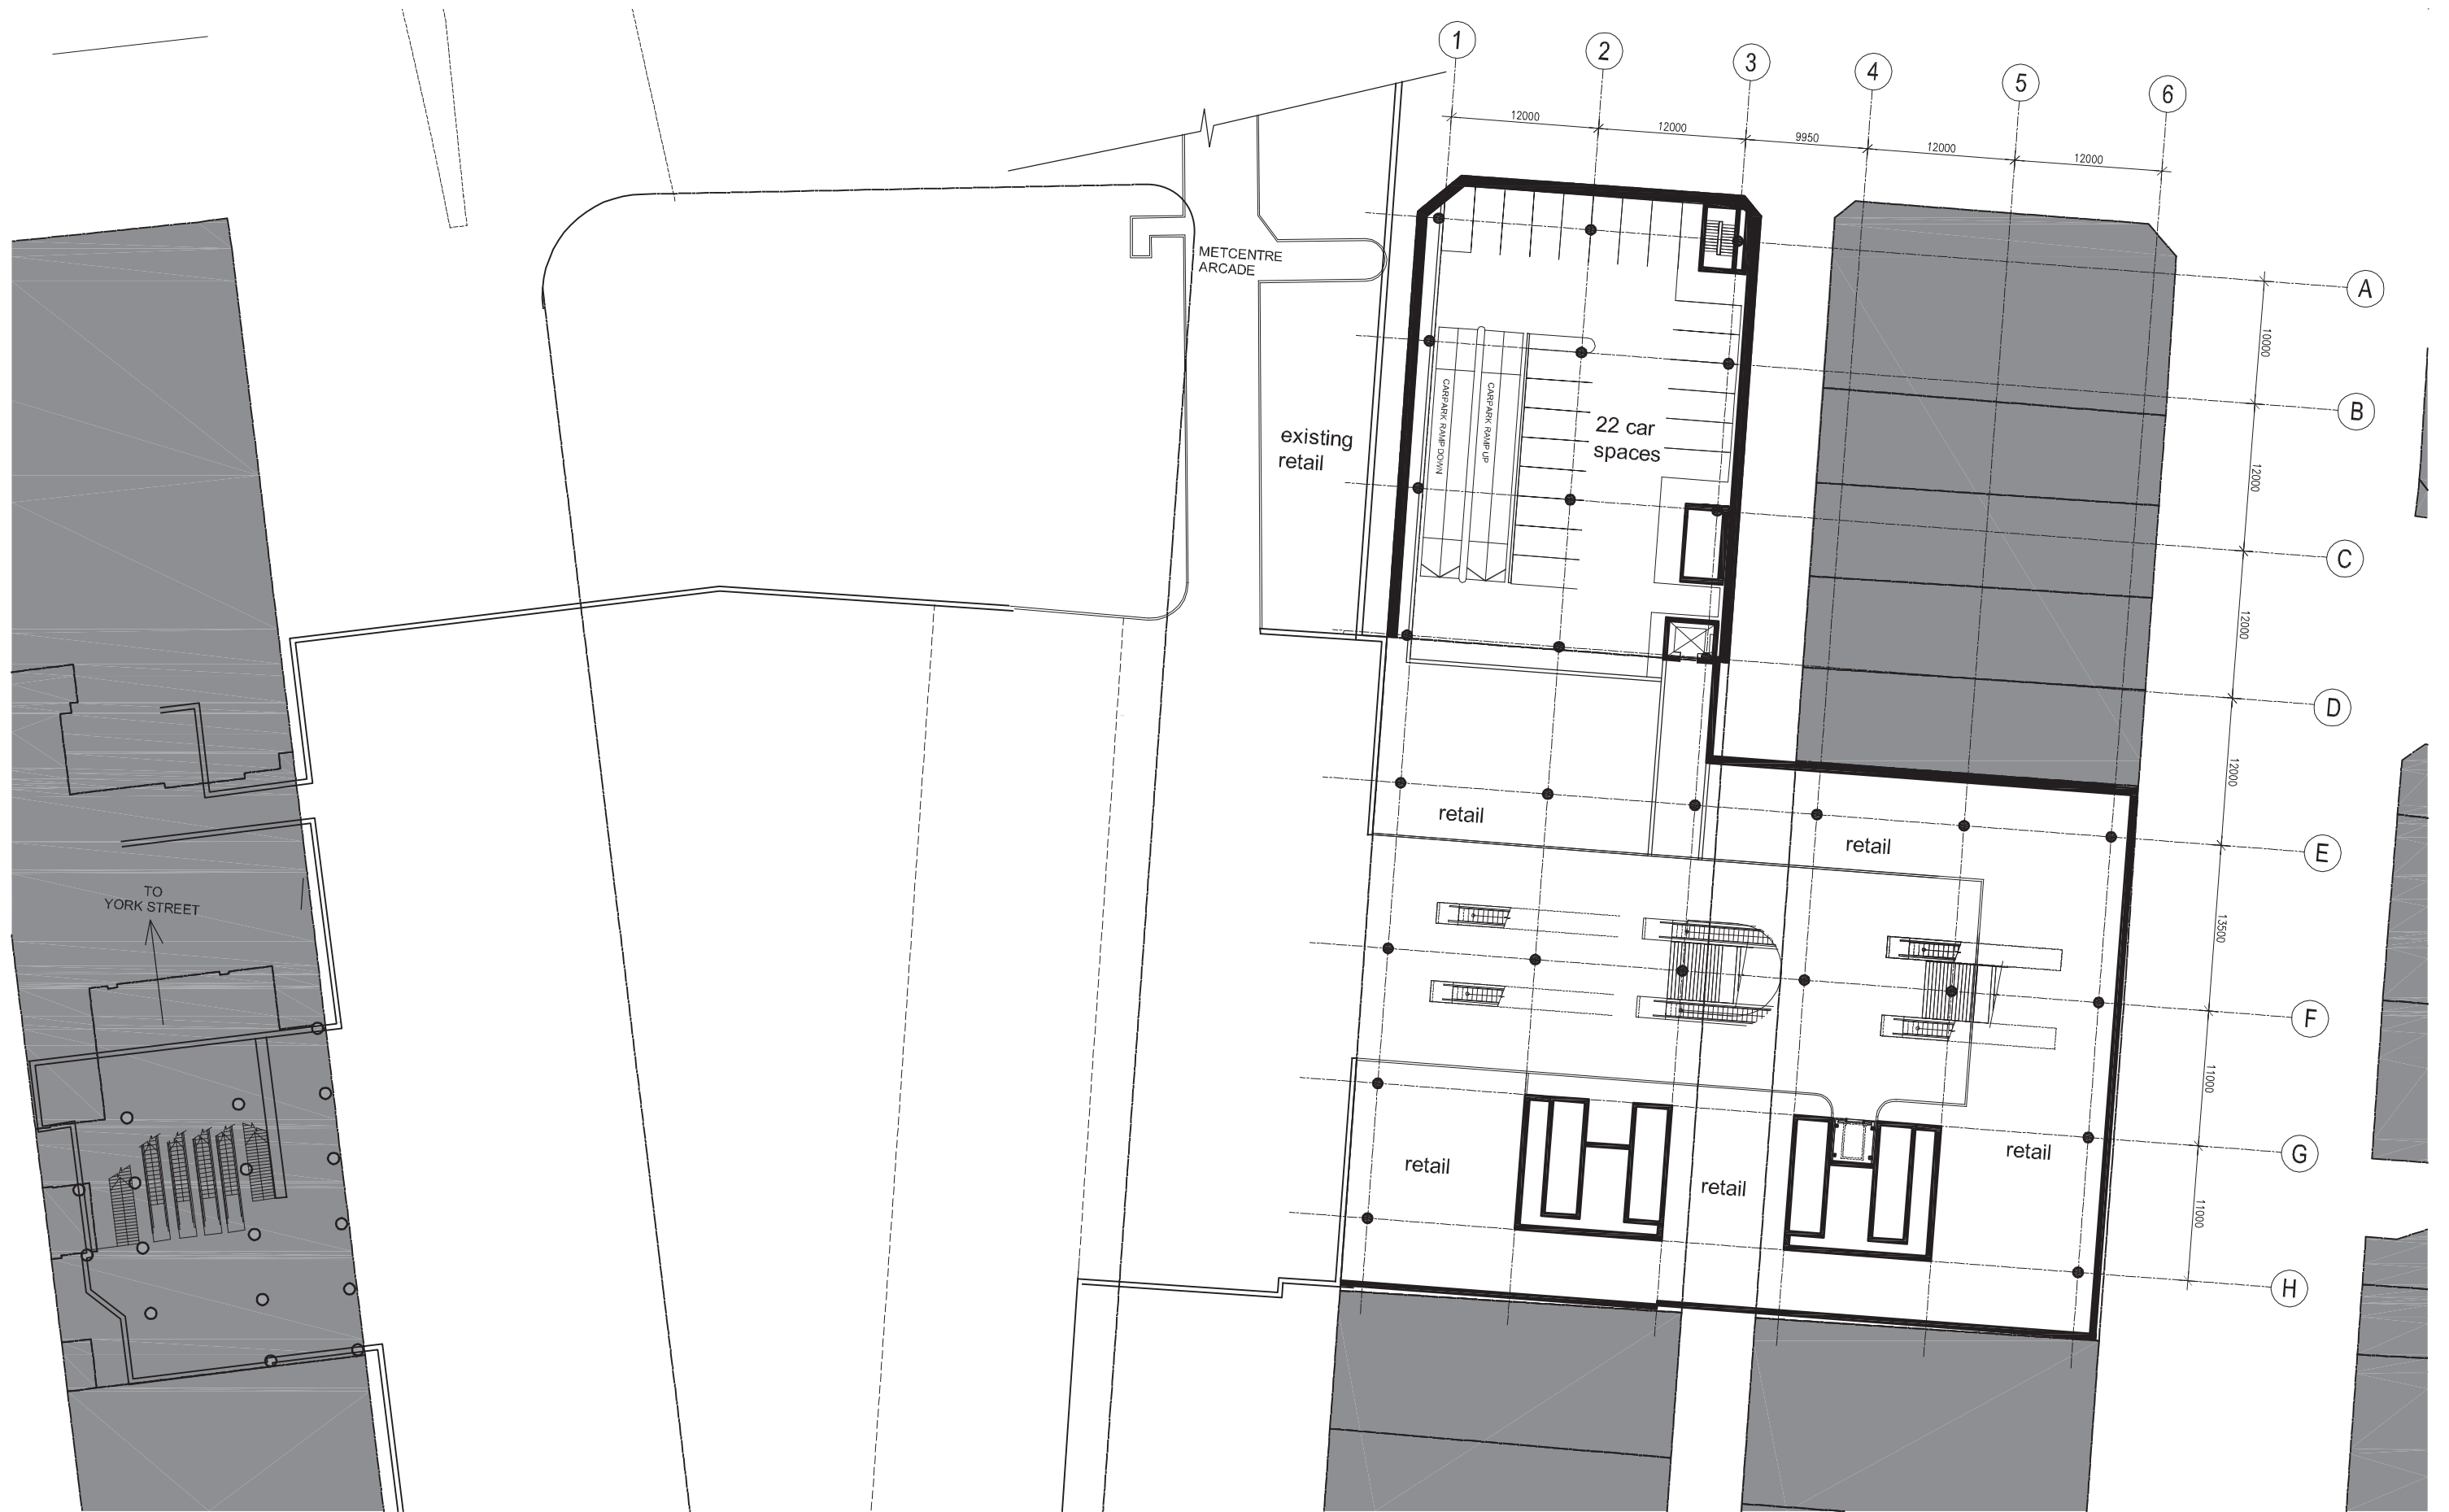

Client  
THAKRAL HOLDING GROUP

Project  
CITYONE WYNYARD

Drawing  
PROPOSED PLAN - CONCOURSE LEVEL



Drawing No  
SK-014

Project No  
PSA 7468A

Date  
04.01.2011

Scale  
1:500 @ A3

Drawn By  
-

 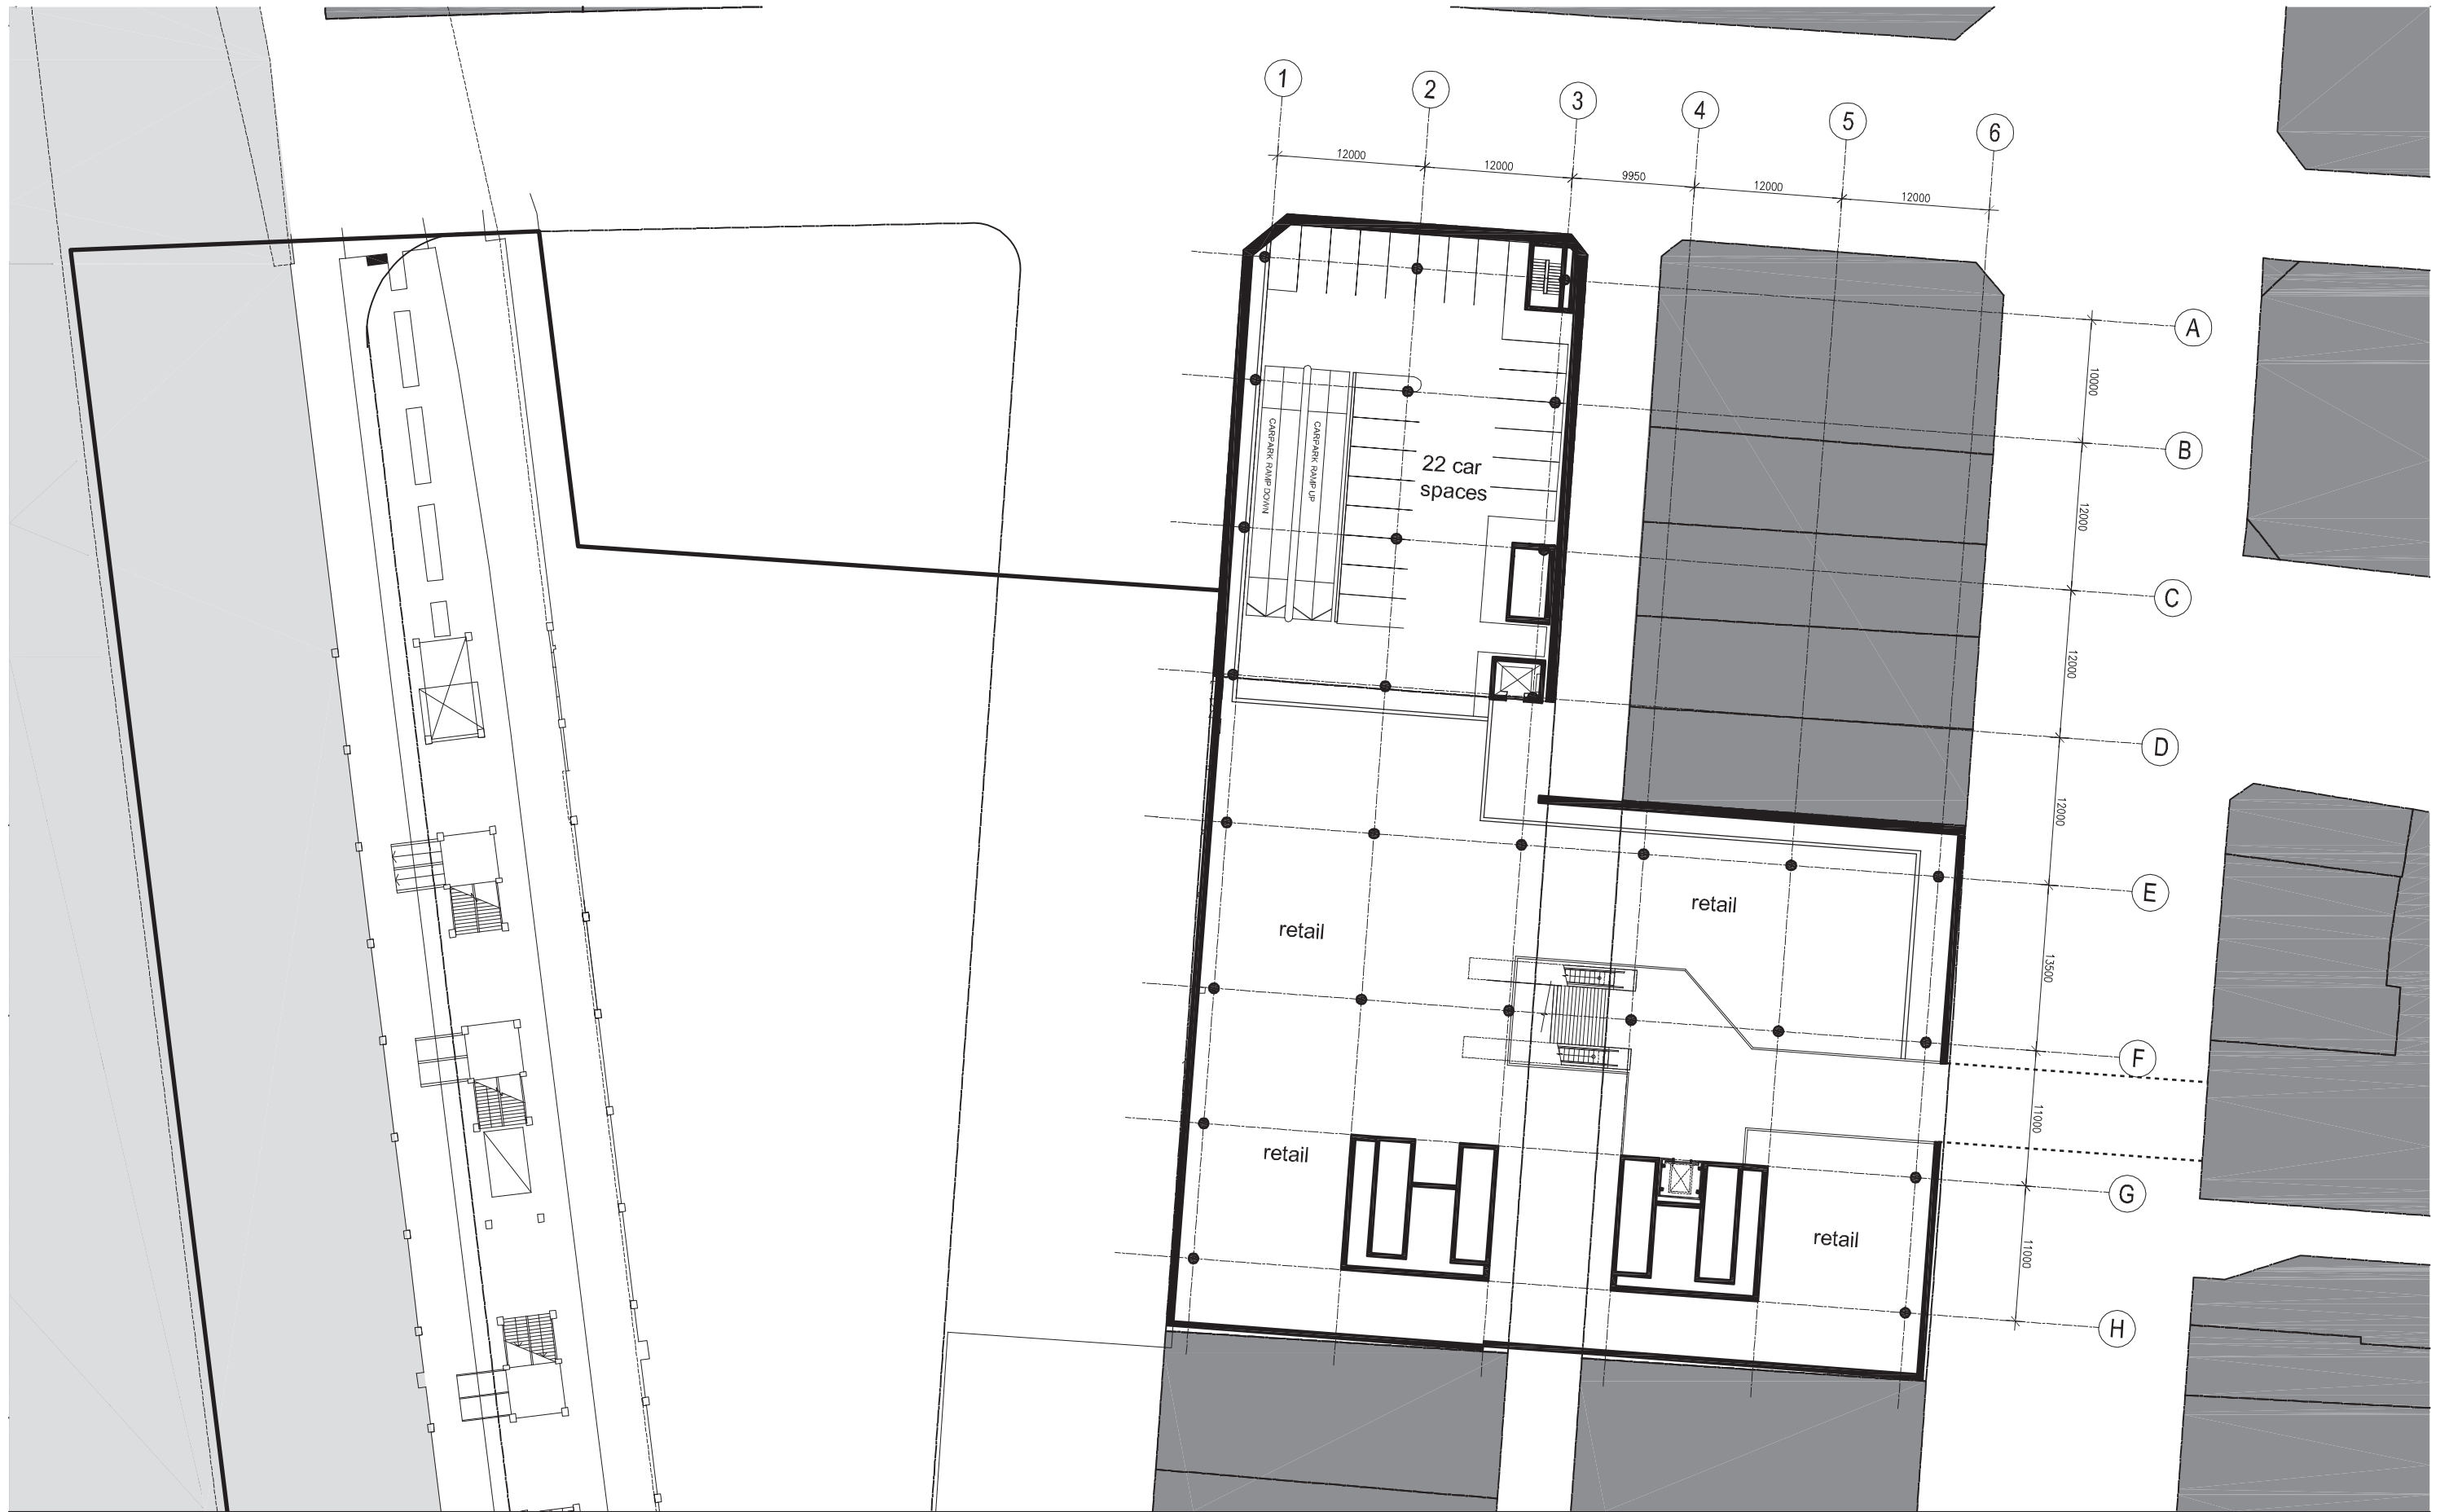

Client  
THAKRAL HOLDING GROUP

Project  
CITYONE WYNARD

Drawing  
PROPOSED PLANS -  
HUNTER ST CONNECTION LEVEL




Drawing No  
SK-015

Project No  
PSA-7468A

Date  
04.01.2011

Scale  
1:500@A3

Drawn By  
-

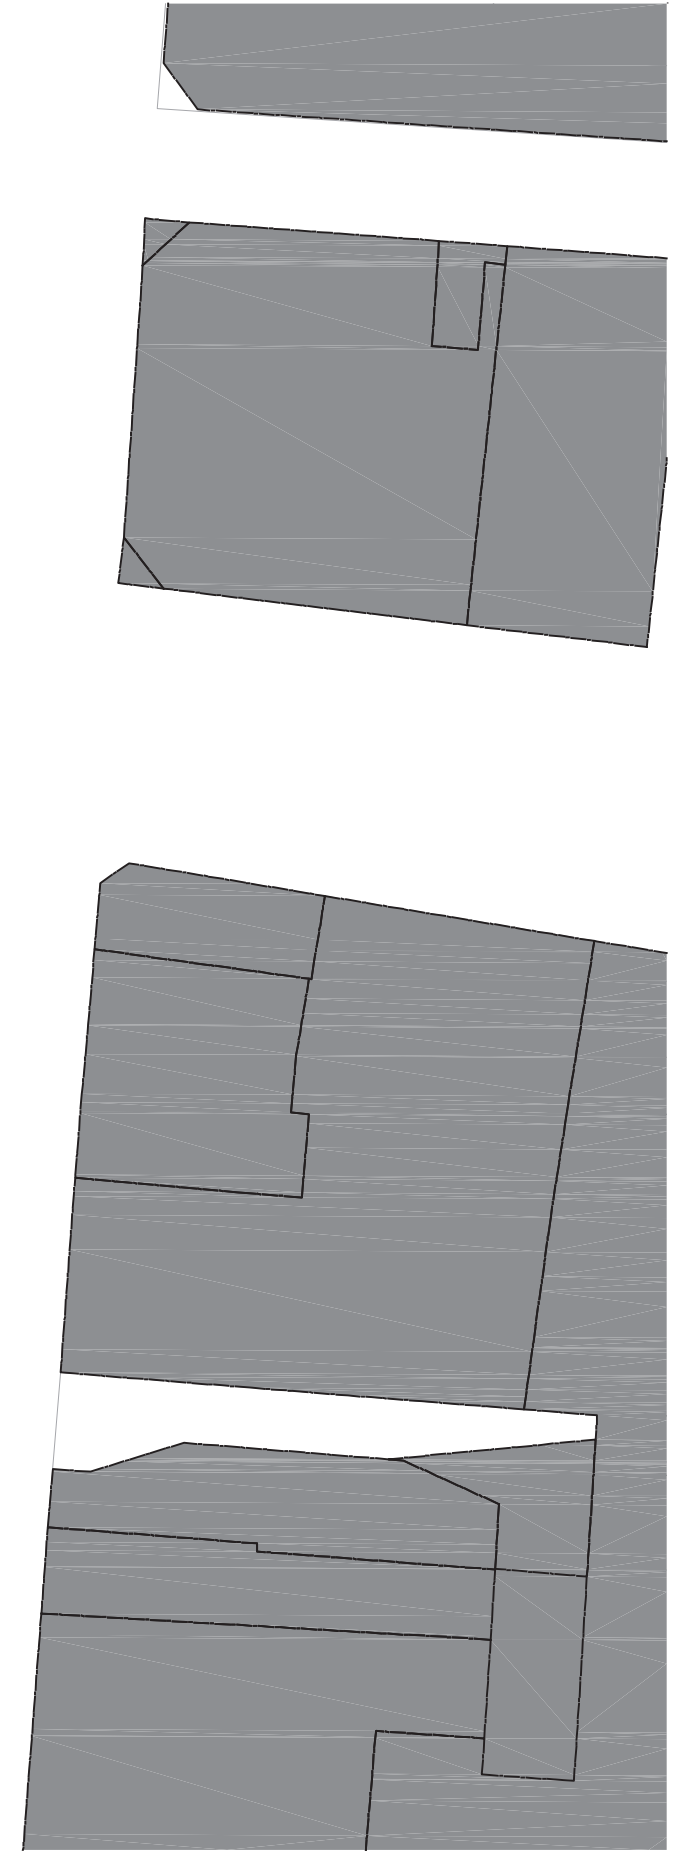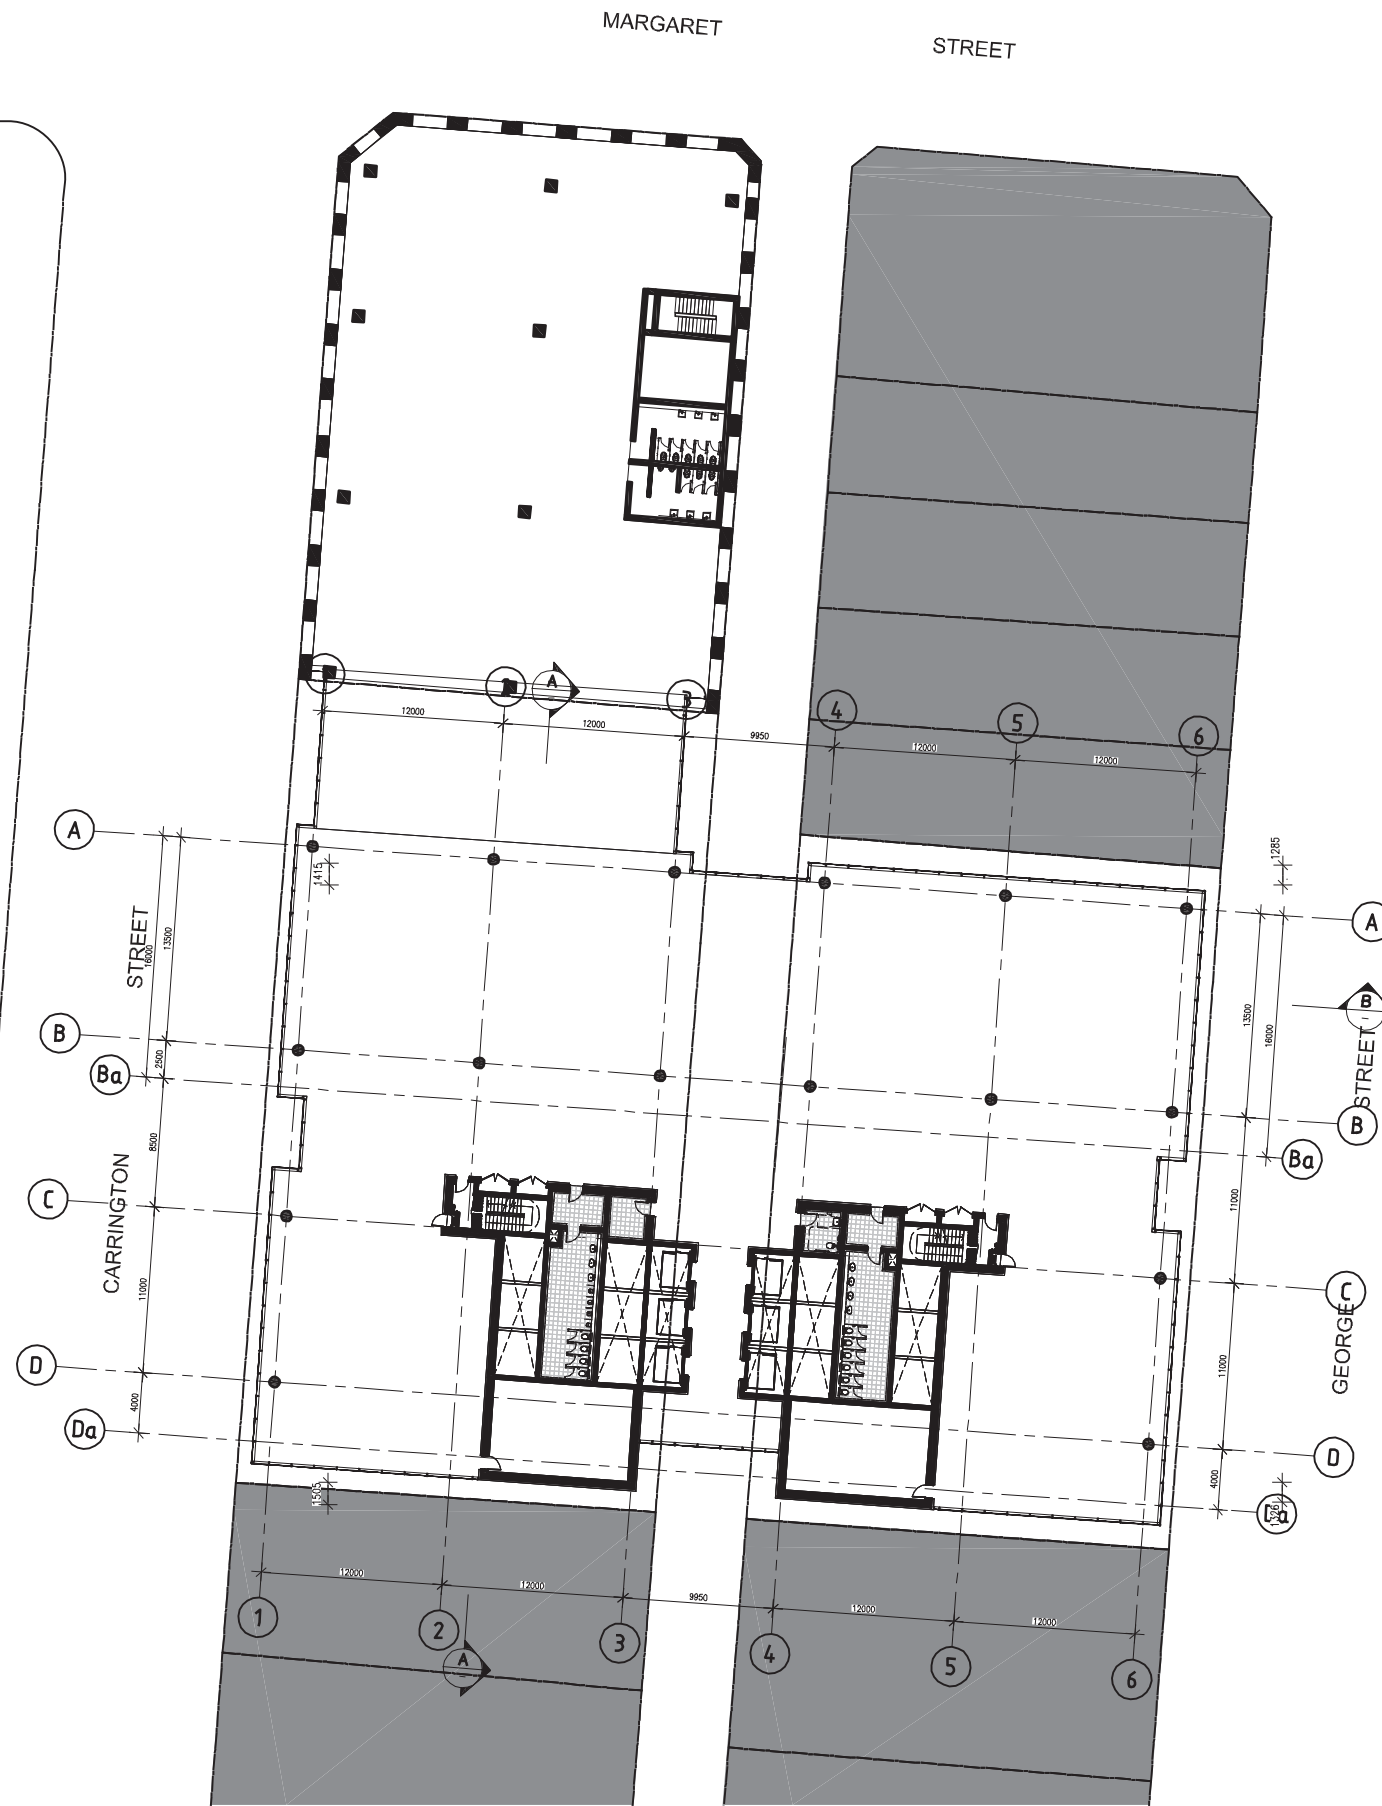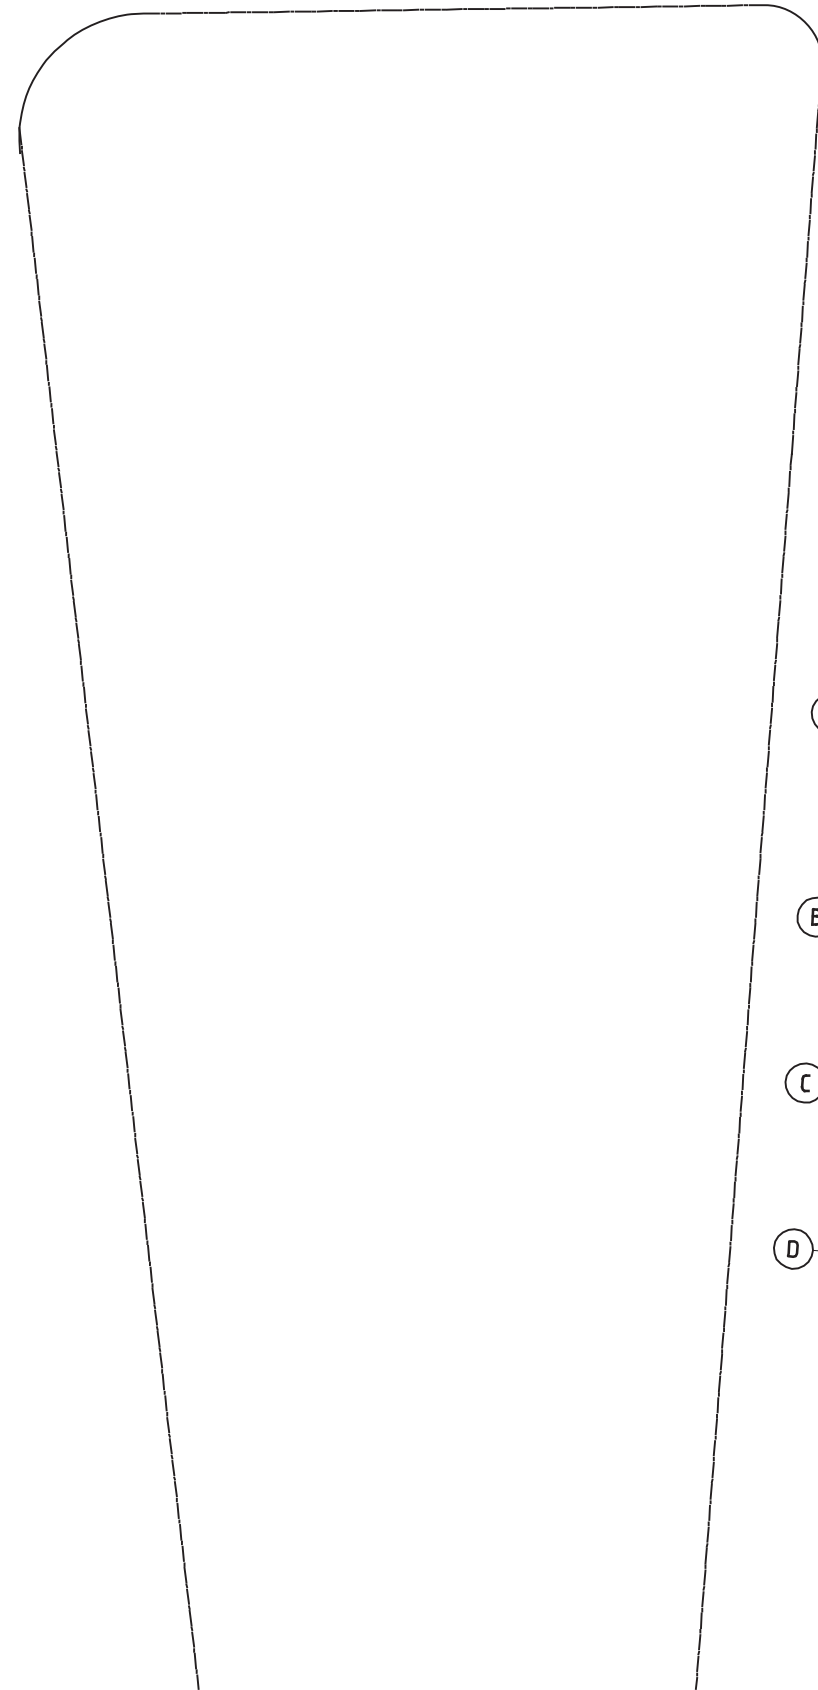

Client  
THAKRAL HOLDING GROUP

Project  
CITYONE WYNYARD

Drawing  
PROPOSED PLAN - TYPICAL LOW RISE OFFICE LEVEL







Drawing No  
SK-016

Project No  
PSA-7468A

Date  
04.01.2011

Scale  
1:500@A3

Drawn By  
-

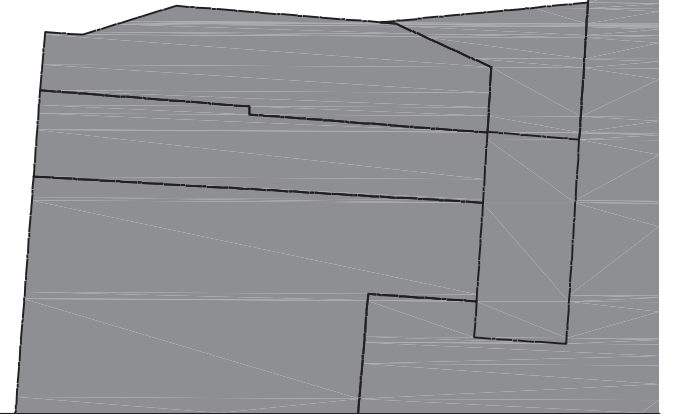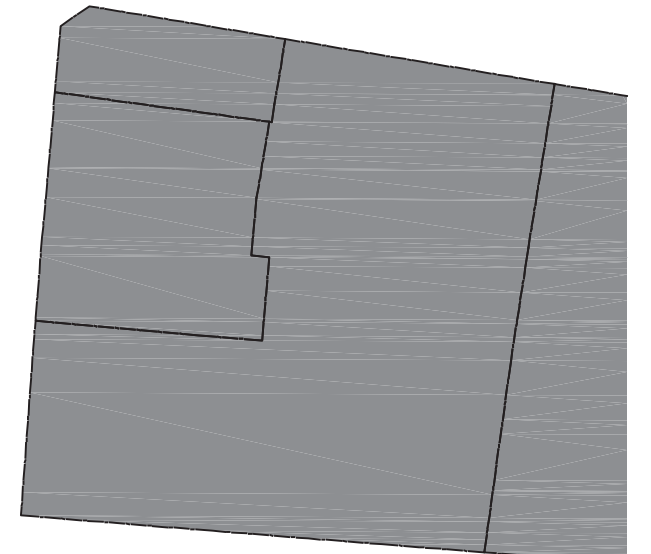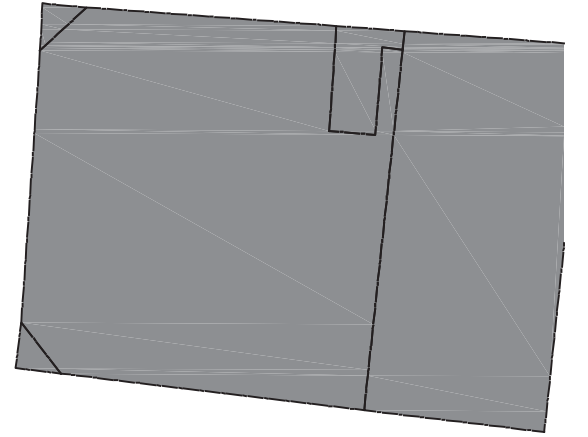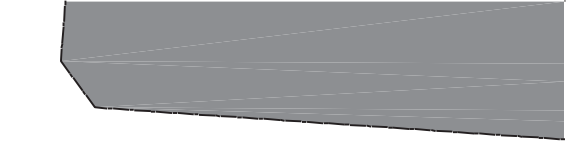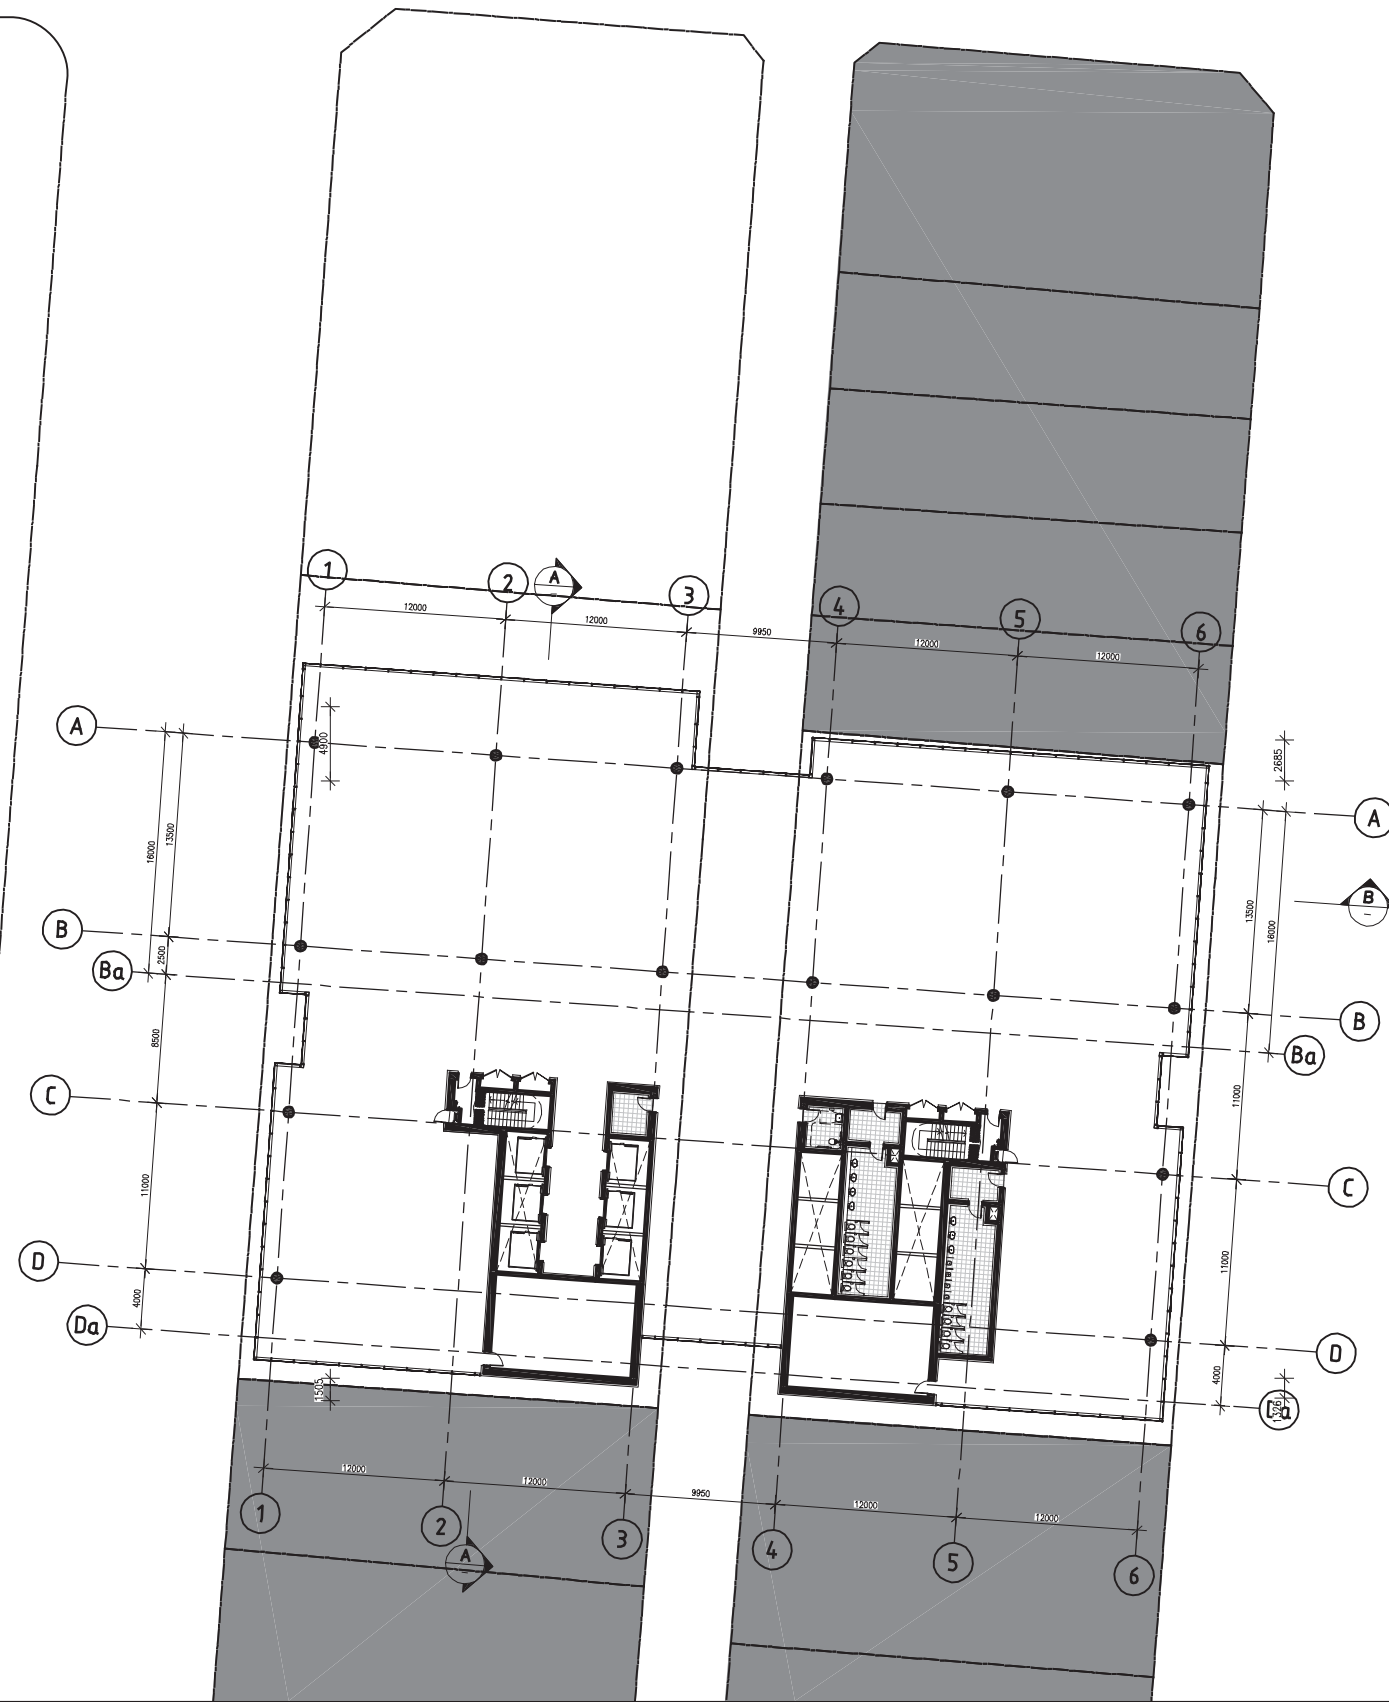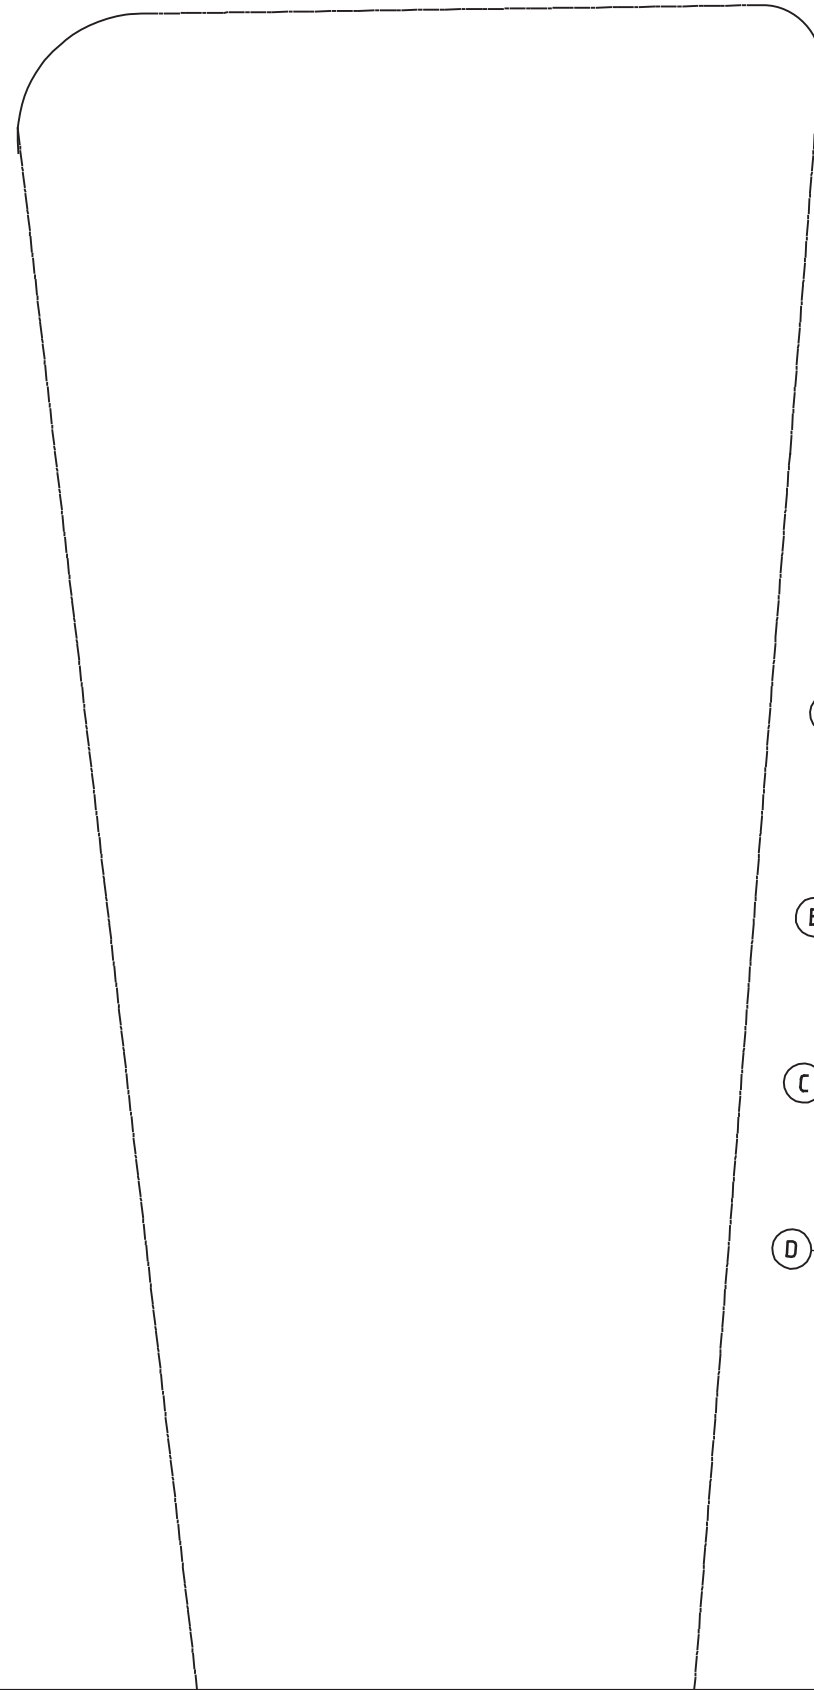

Client  
THAKRAL HOLDING GROUP

Project  
CITYONE WYNYARD

Drawing  
PROPOSED PLAN - TYPICAL MID RISE OFFICE LEVEL

Drawing No  
SK-017


Project No  
PSA-7468A


Date  
04.01.2011

Scale  
1:500@A3

Drawn By  
-



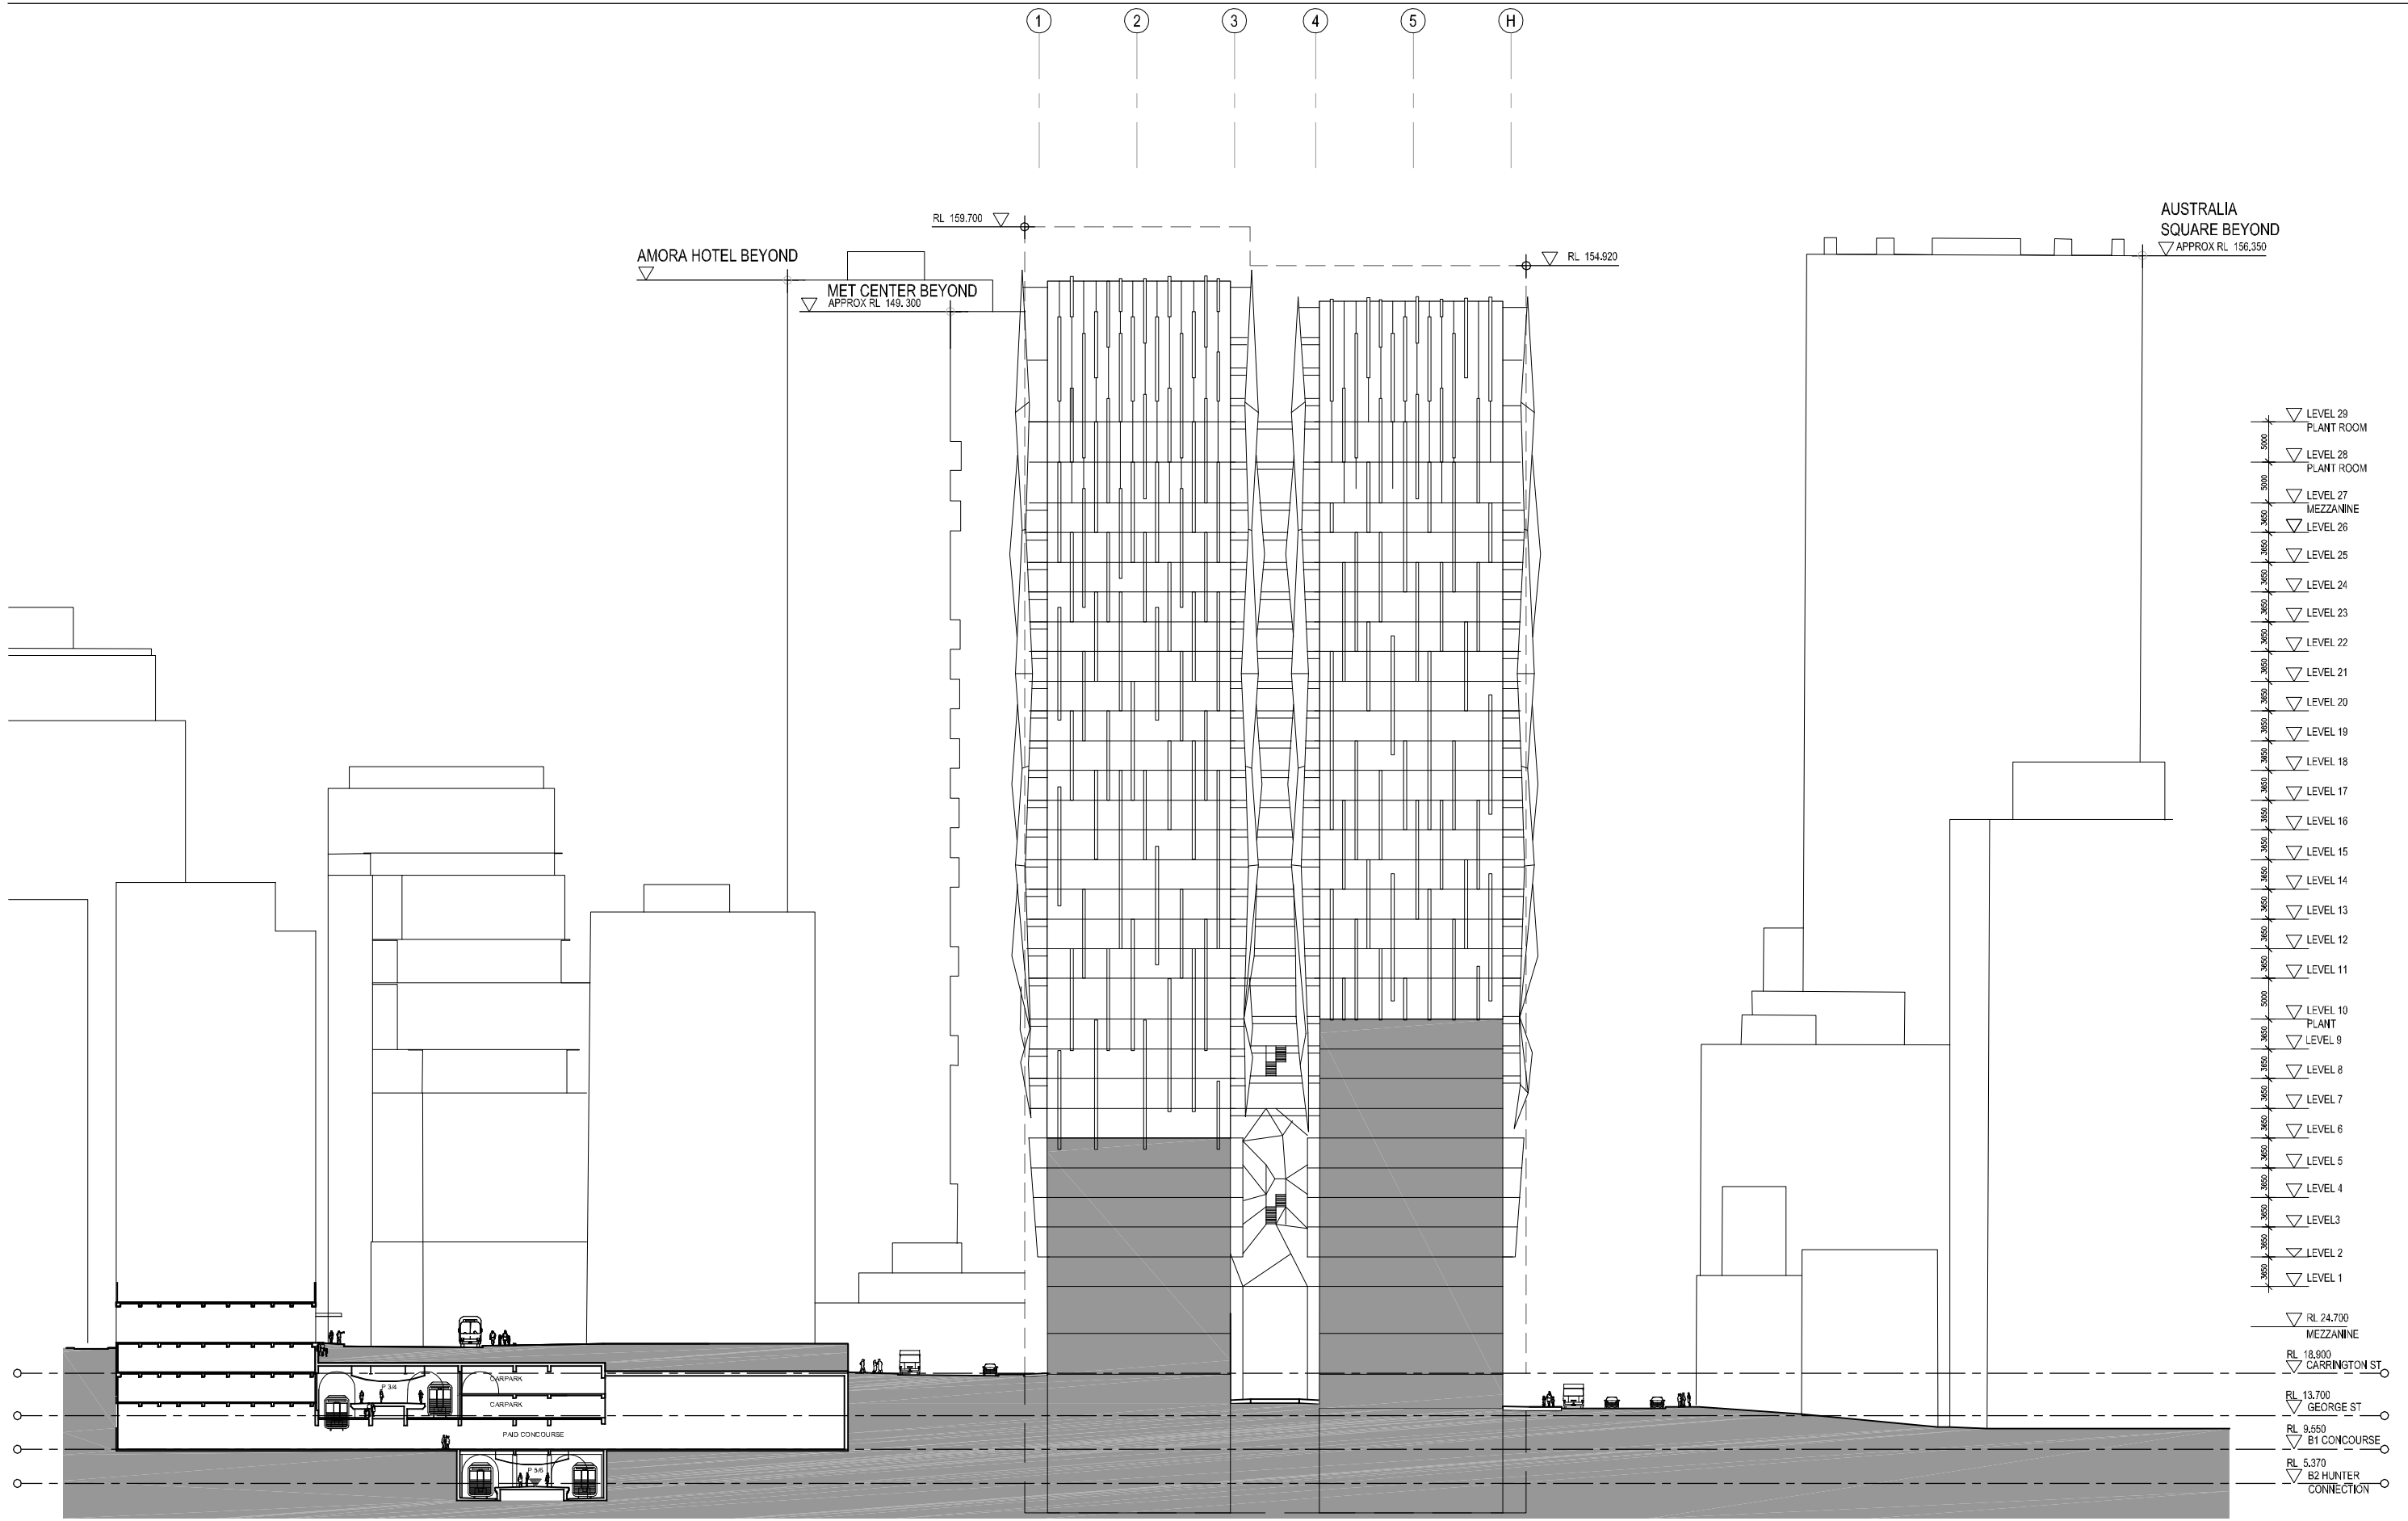

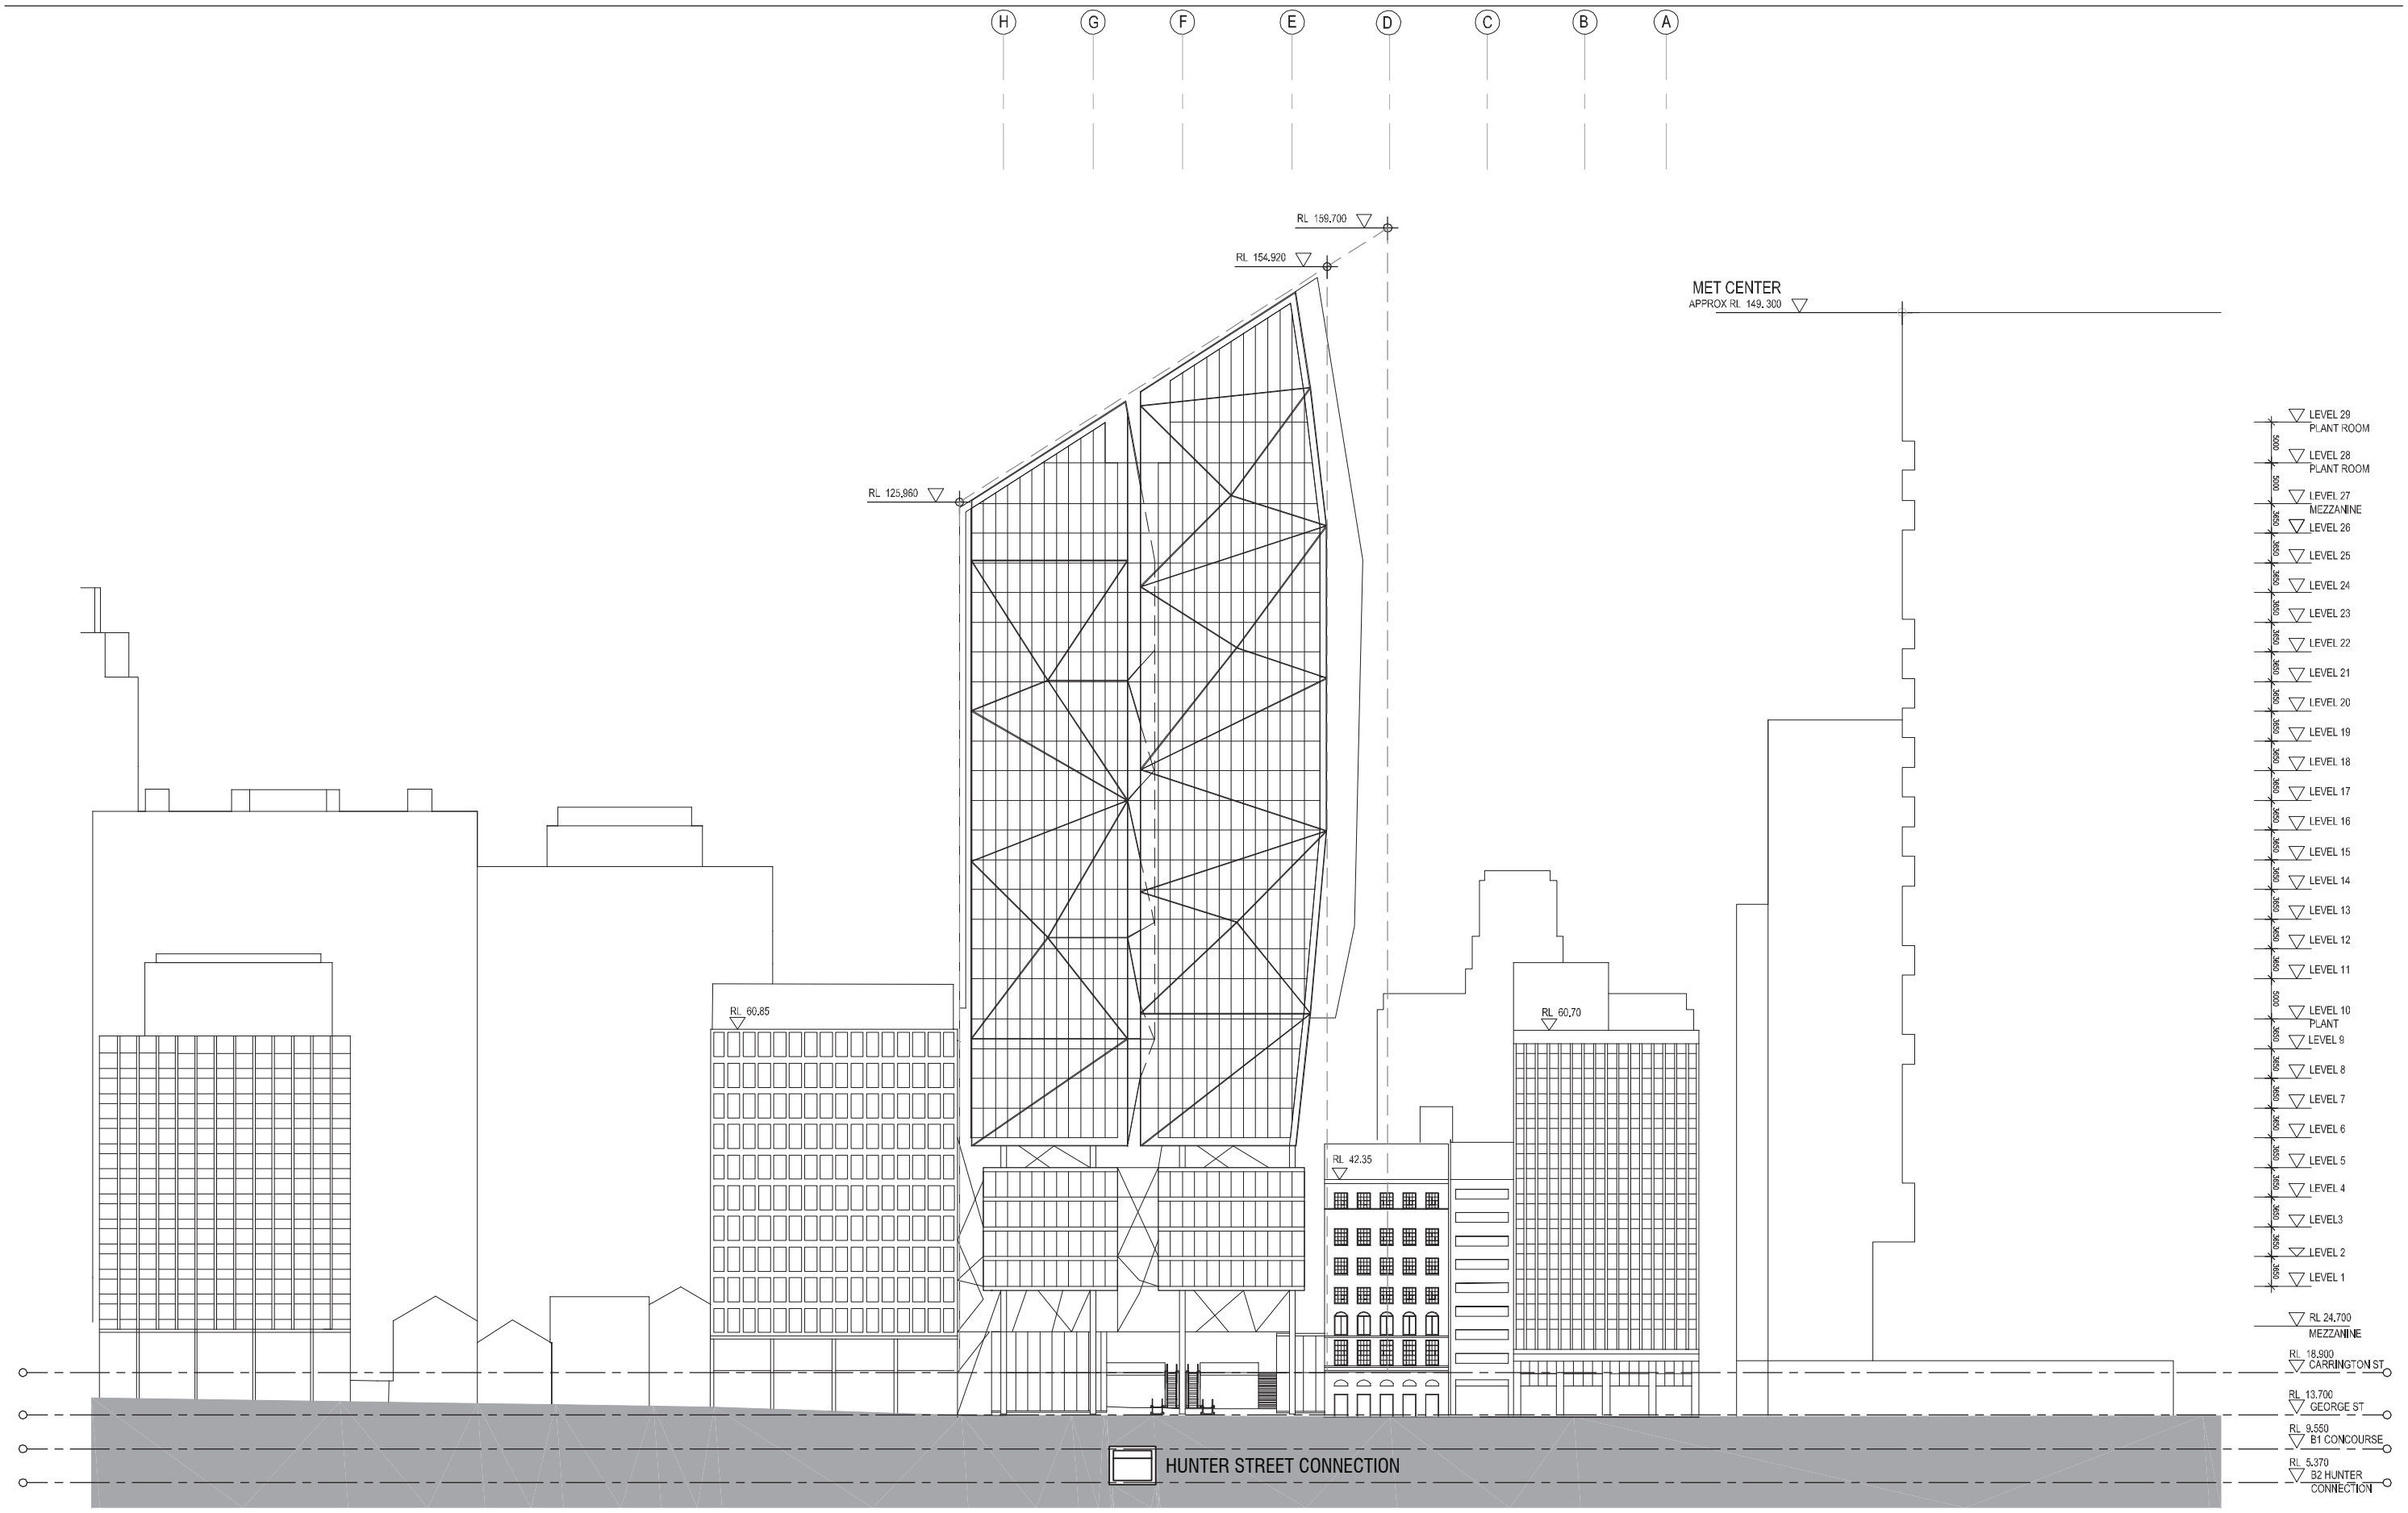

Client  
THAKRAL HOLDING GROUP

Project  
ONE CITY WYNYARD

Drawing  
EAST ELEVATION


Drawing No  
SK-21

Project No  
PSA 7468A

Date  
04.01.2011

Scale  
1:750 @ A3

Drawn By  
-

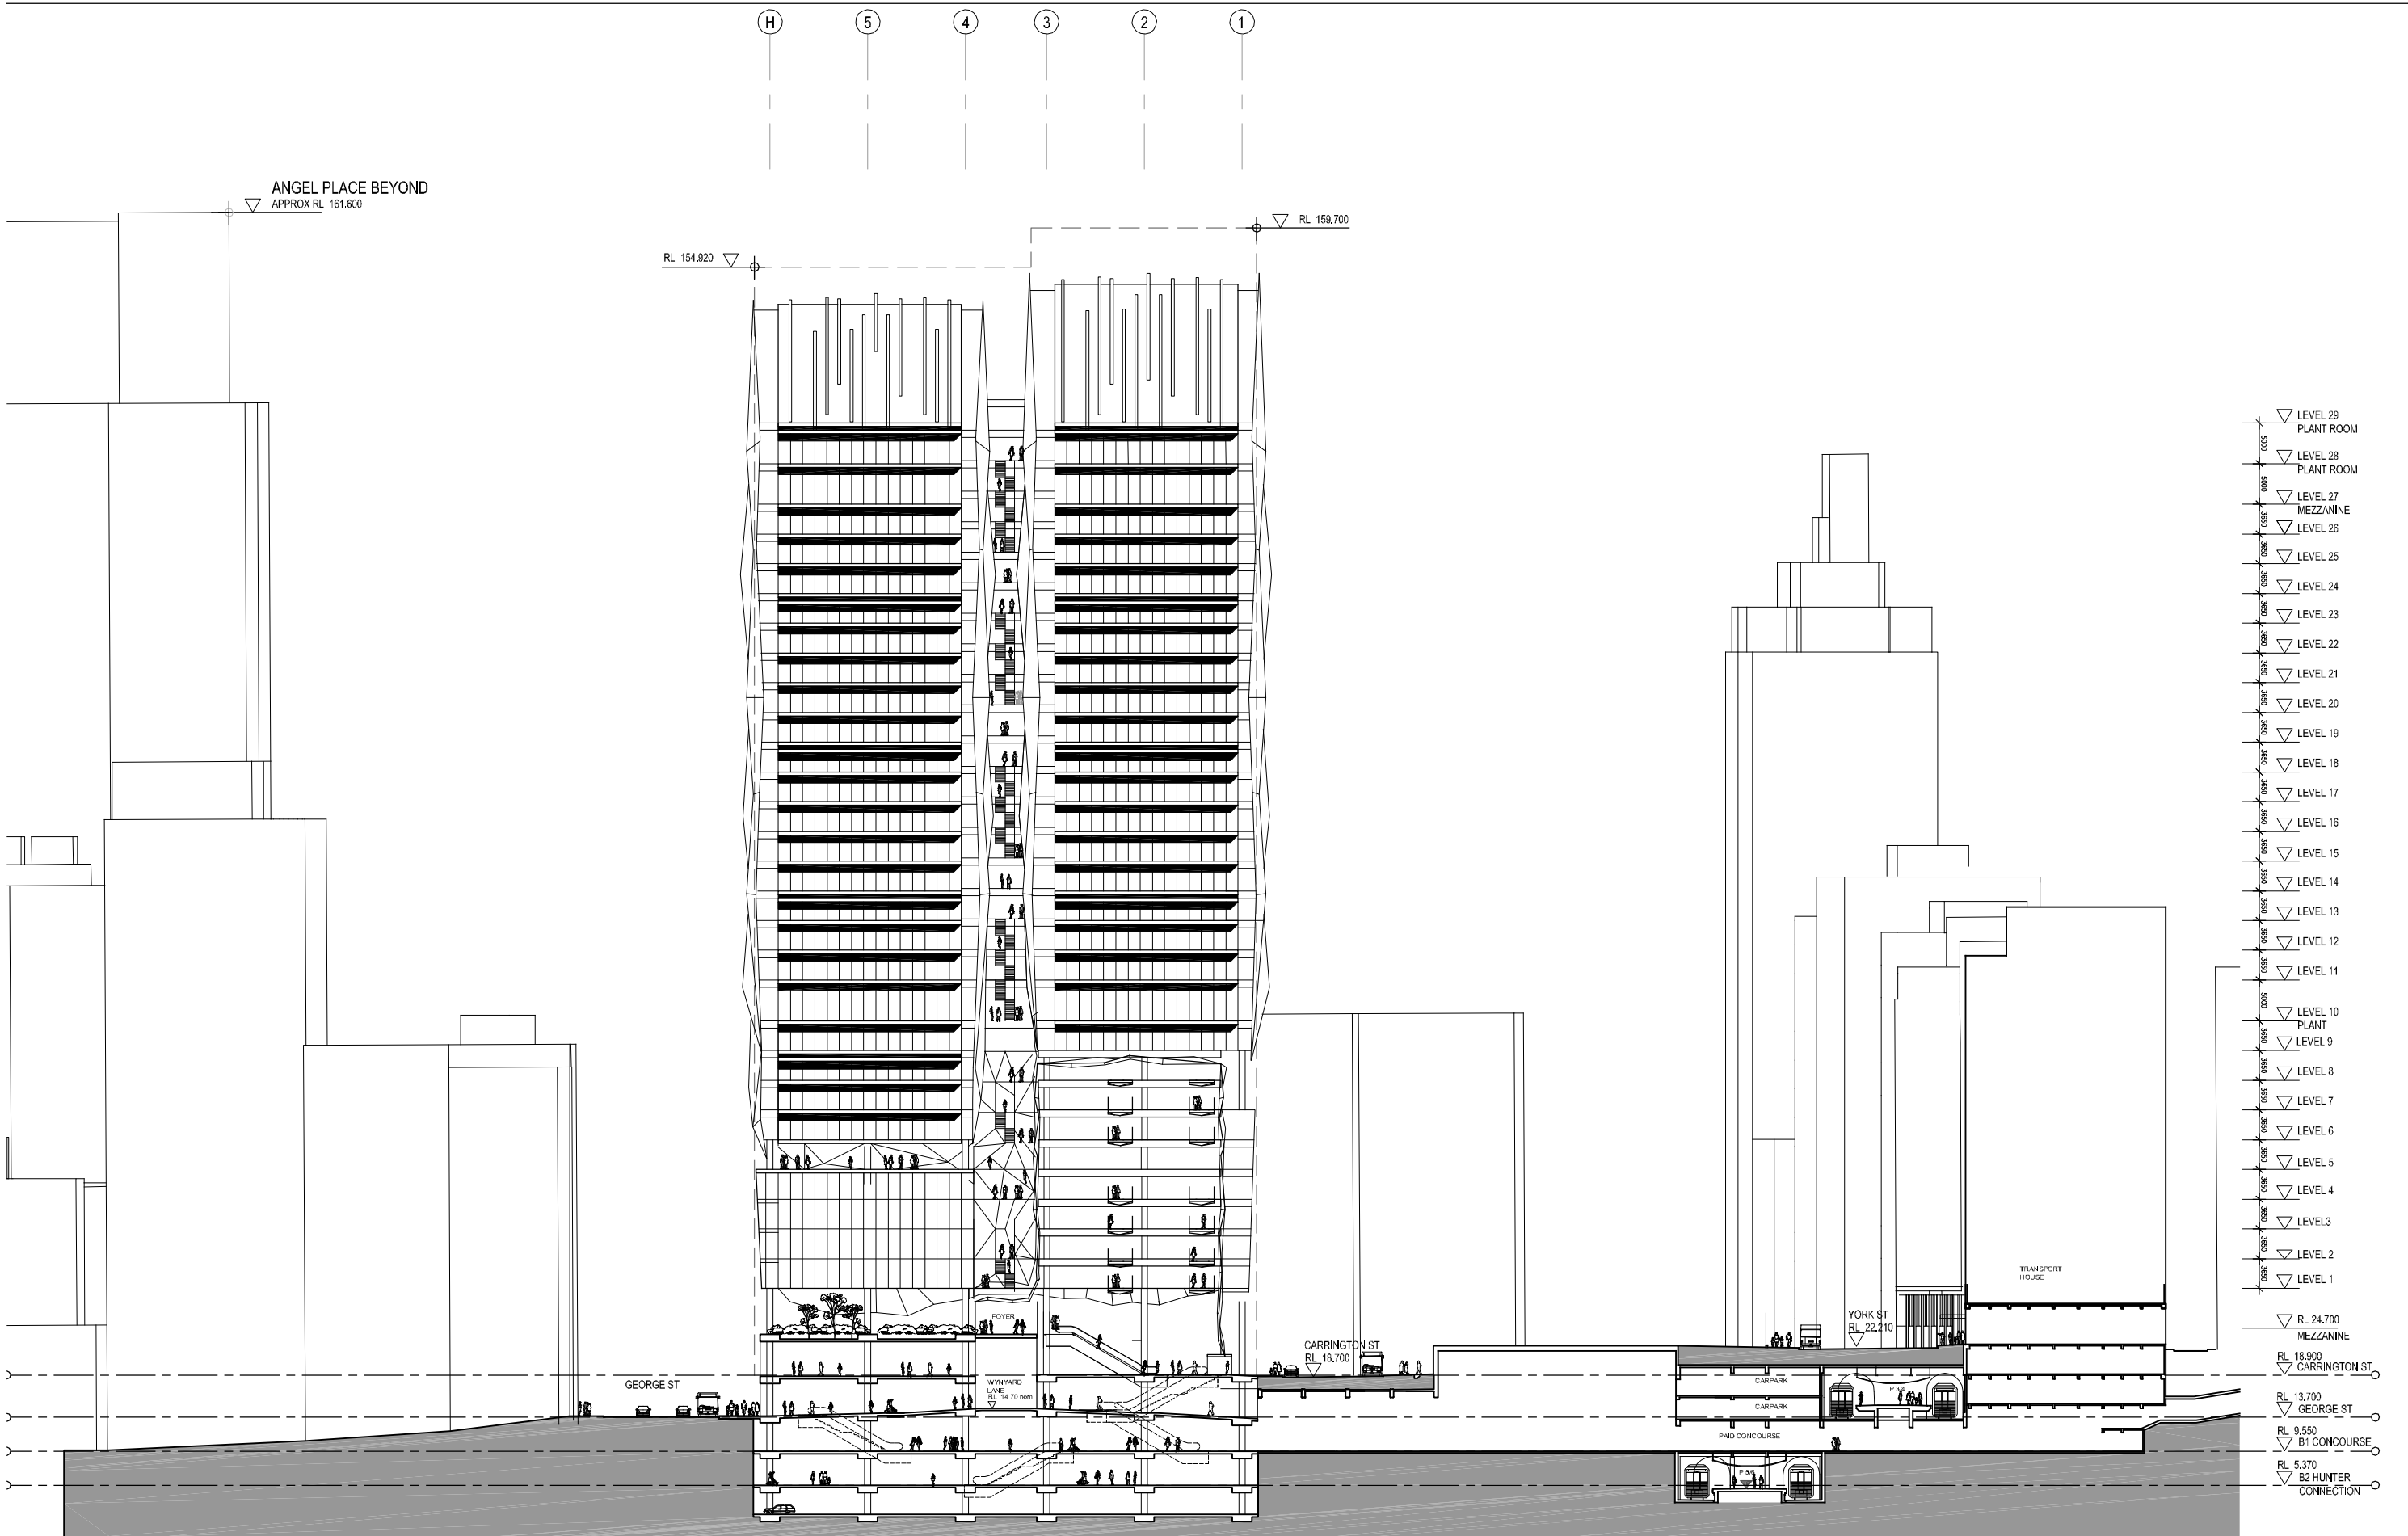

Client  
THAKRAL HOLDING GROUP

Project  
ONE CITY WYNYARD

Drawing  
NORTH ELEVATION


Drawing No  
SK-22

Project No  
PSA 7468A

Date  
18.01.2011

Scale  
1:750 @ A3

Drawn By  
.

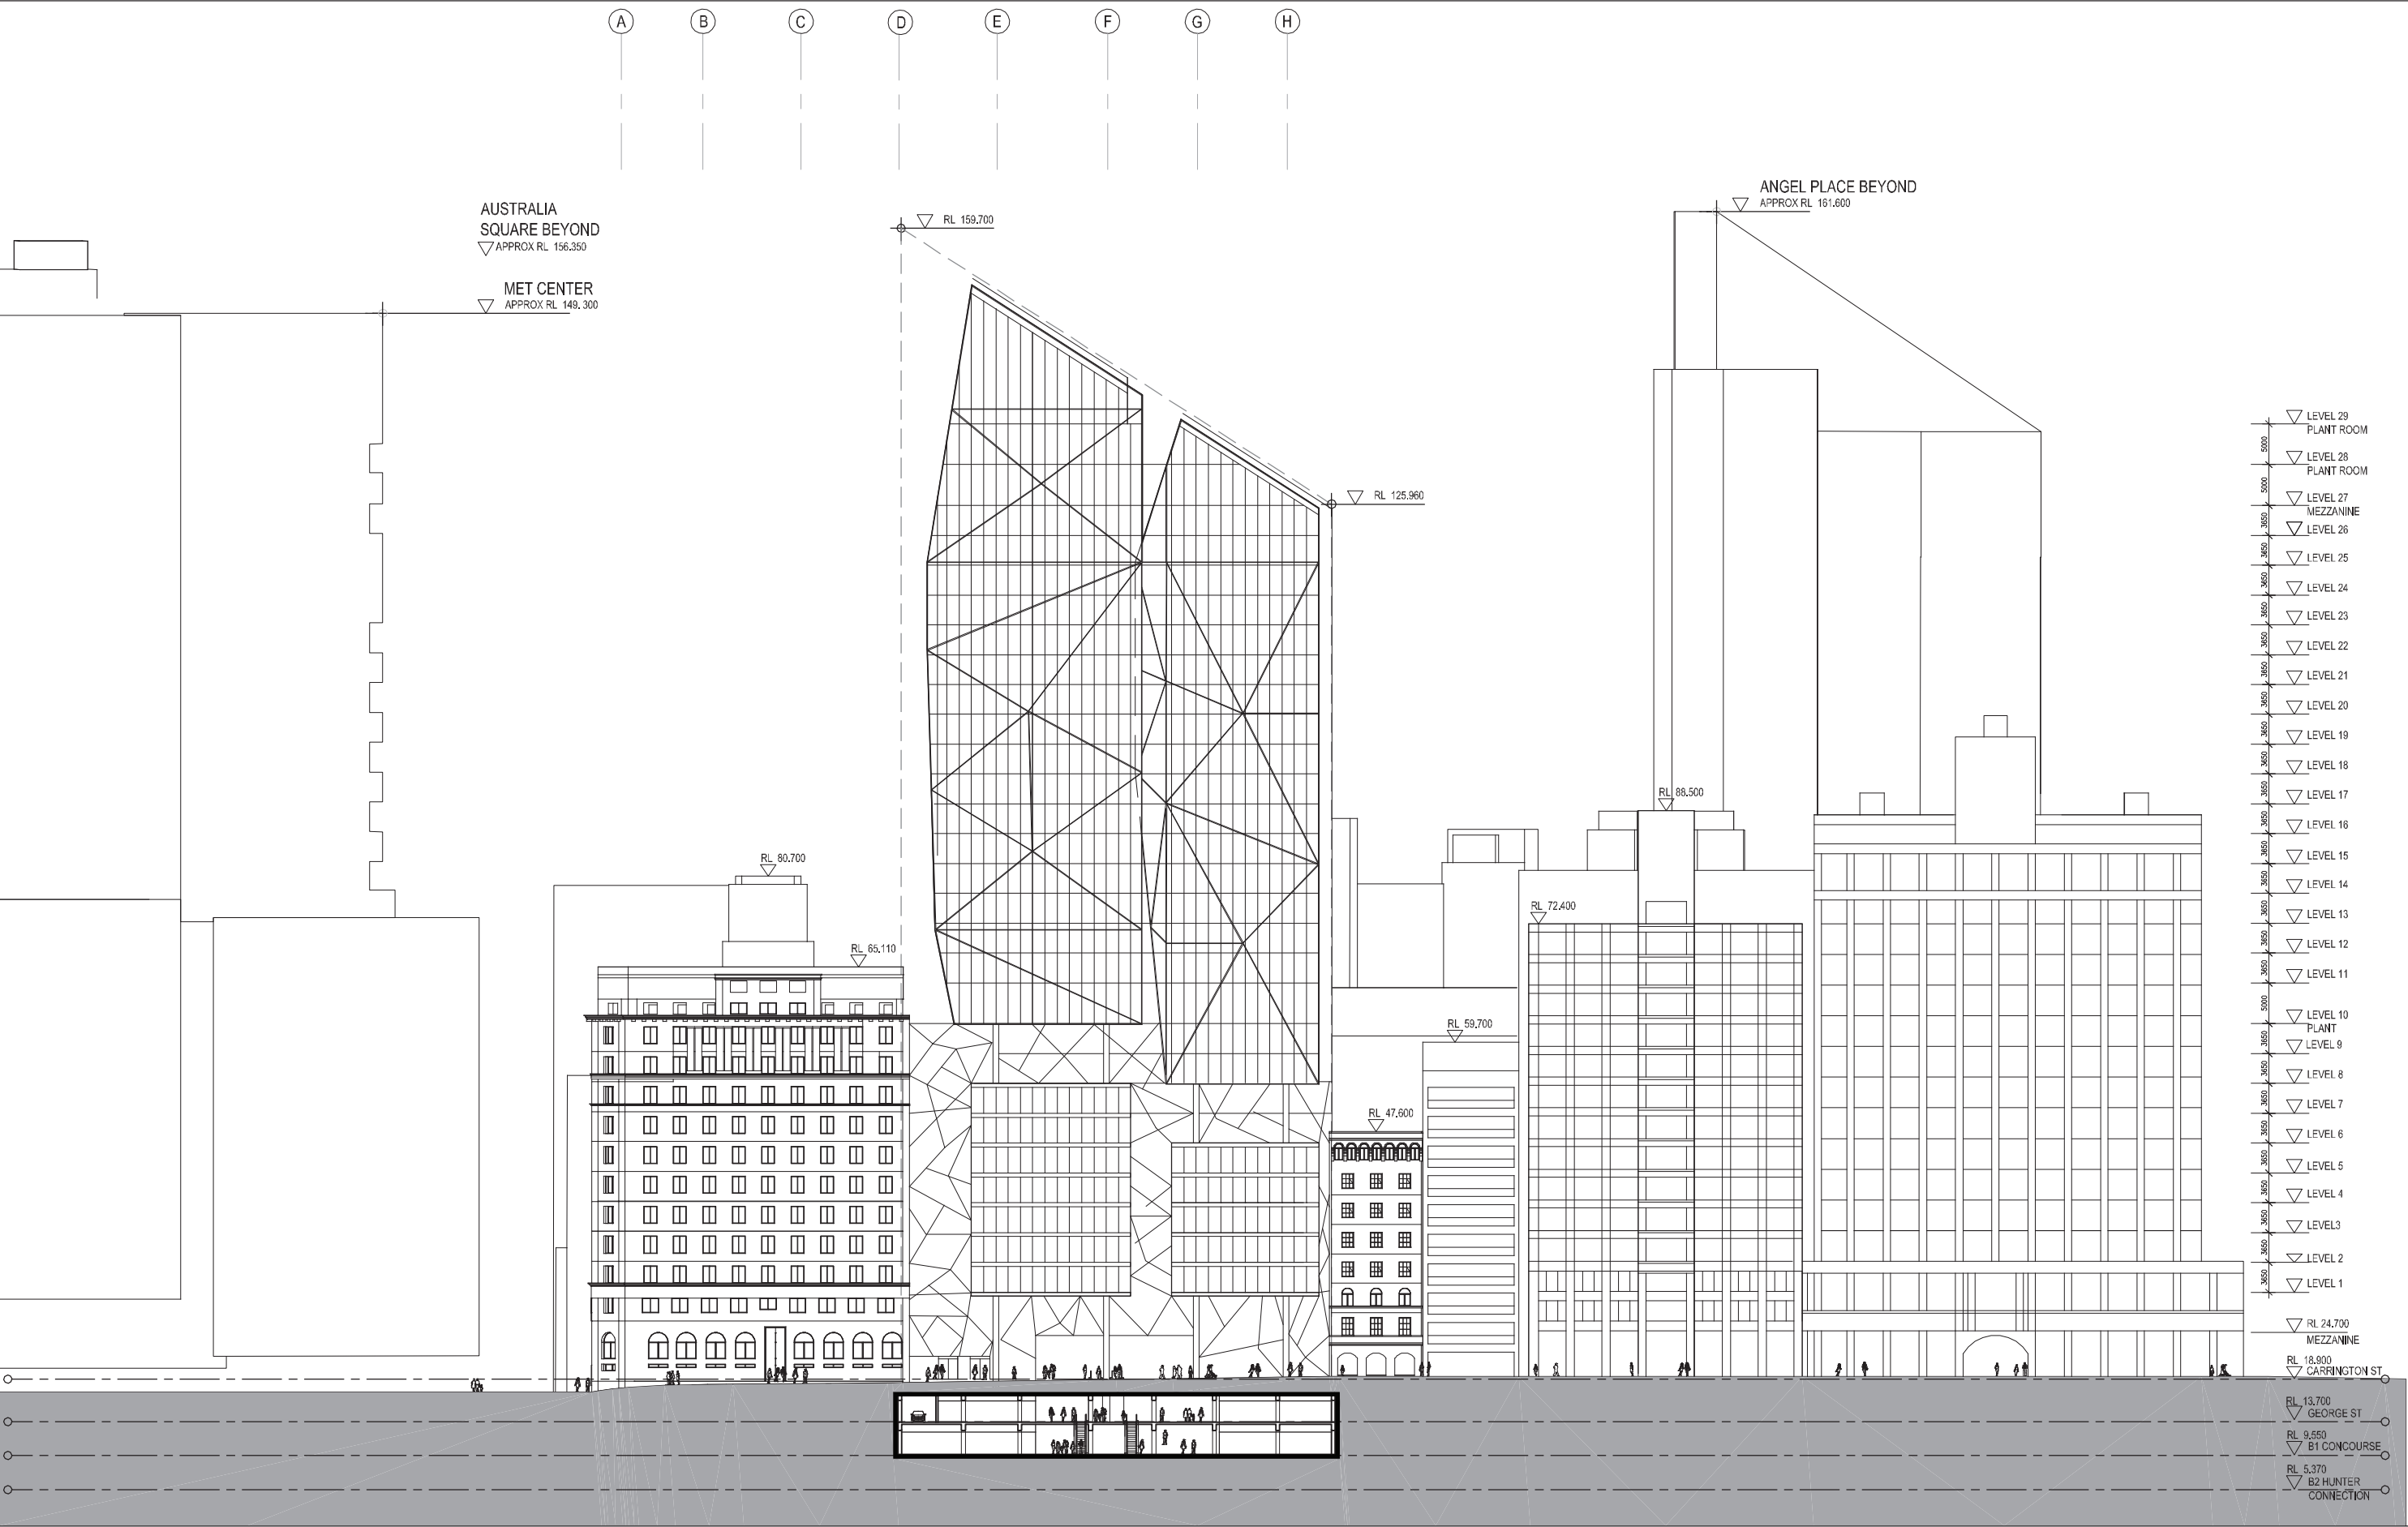

Client  
THAKRAL HOLDING GROUP

Project  
ONE CITY WYNYARD

Drawing  
WEST ELEVATION


Drawing No  
SK-23

Project No  
PSA 7468A

Date  
04.01.2011

Scale  
1:750 @ A3

Drawn By  
-

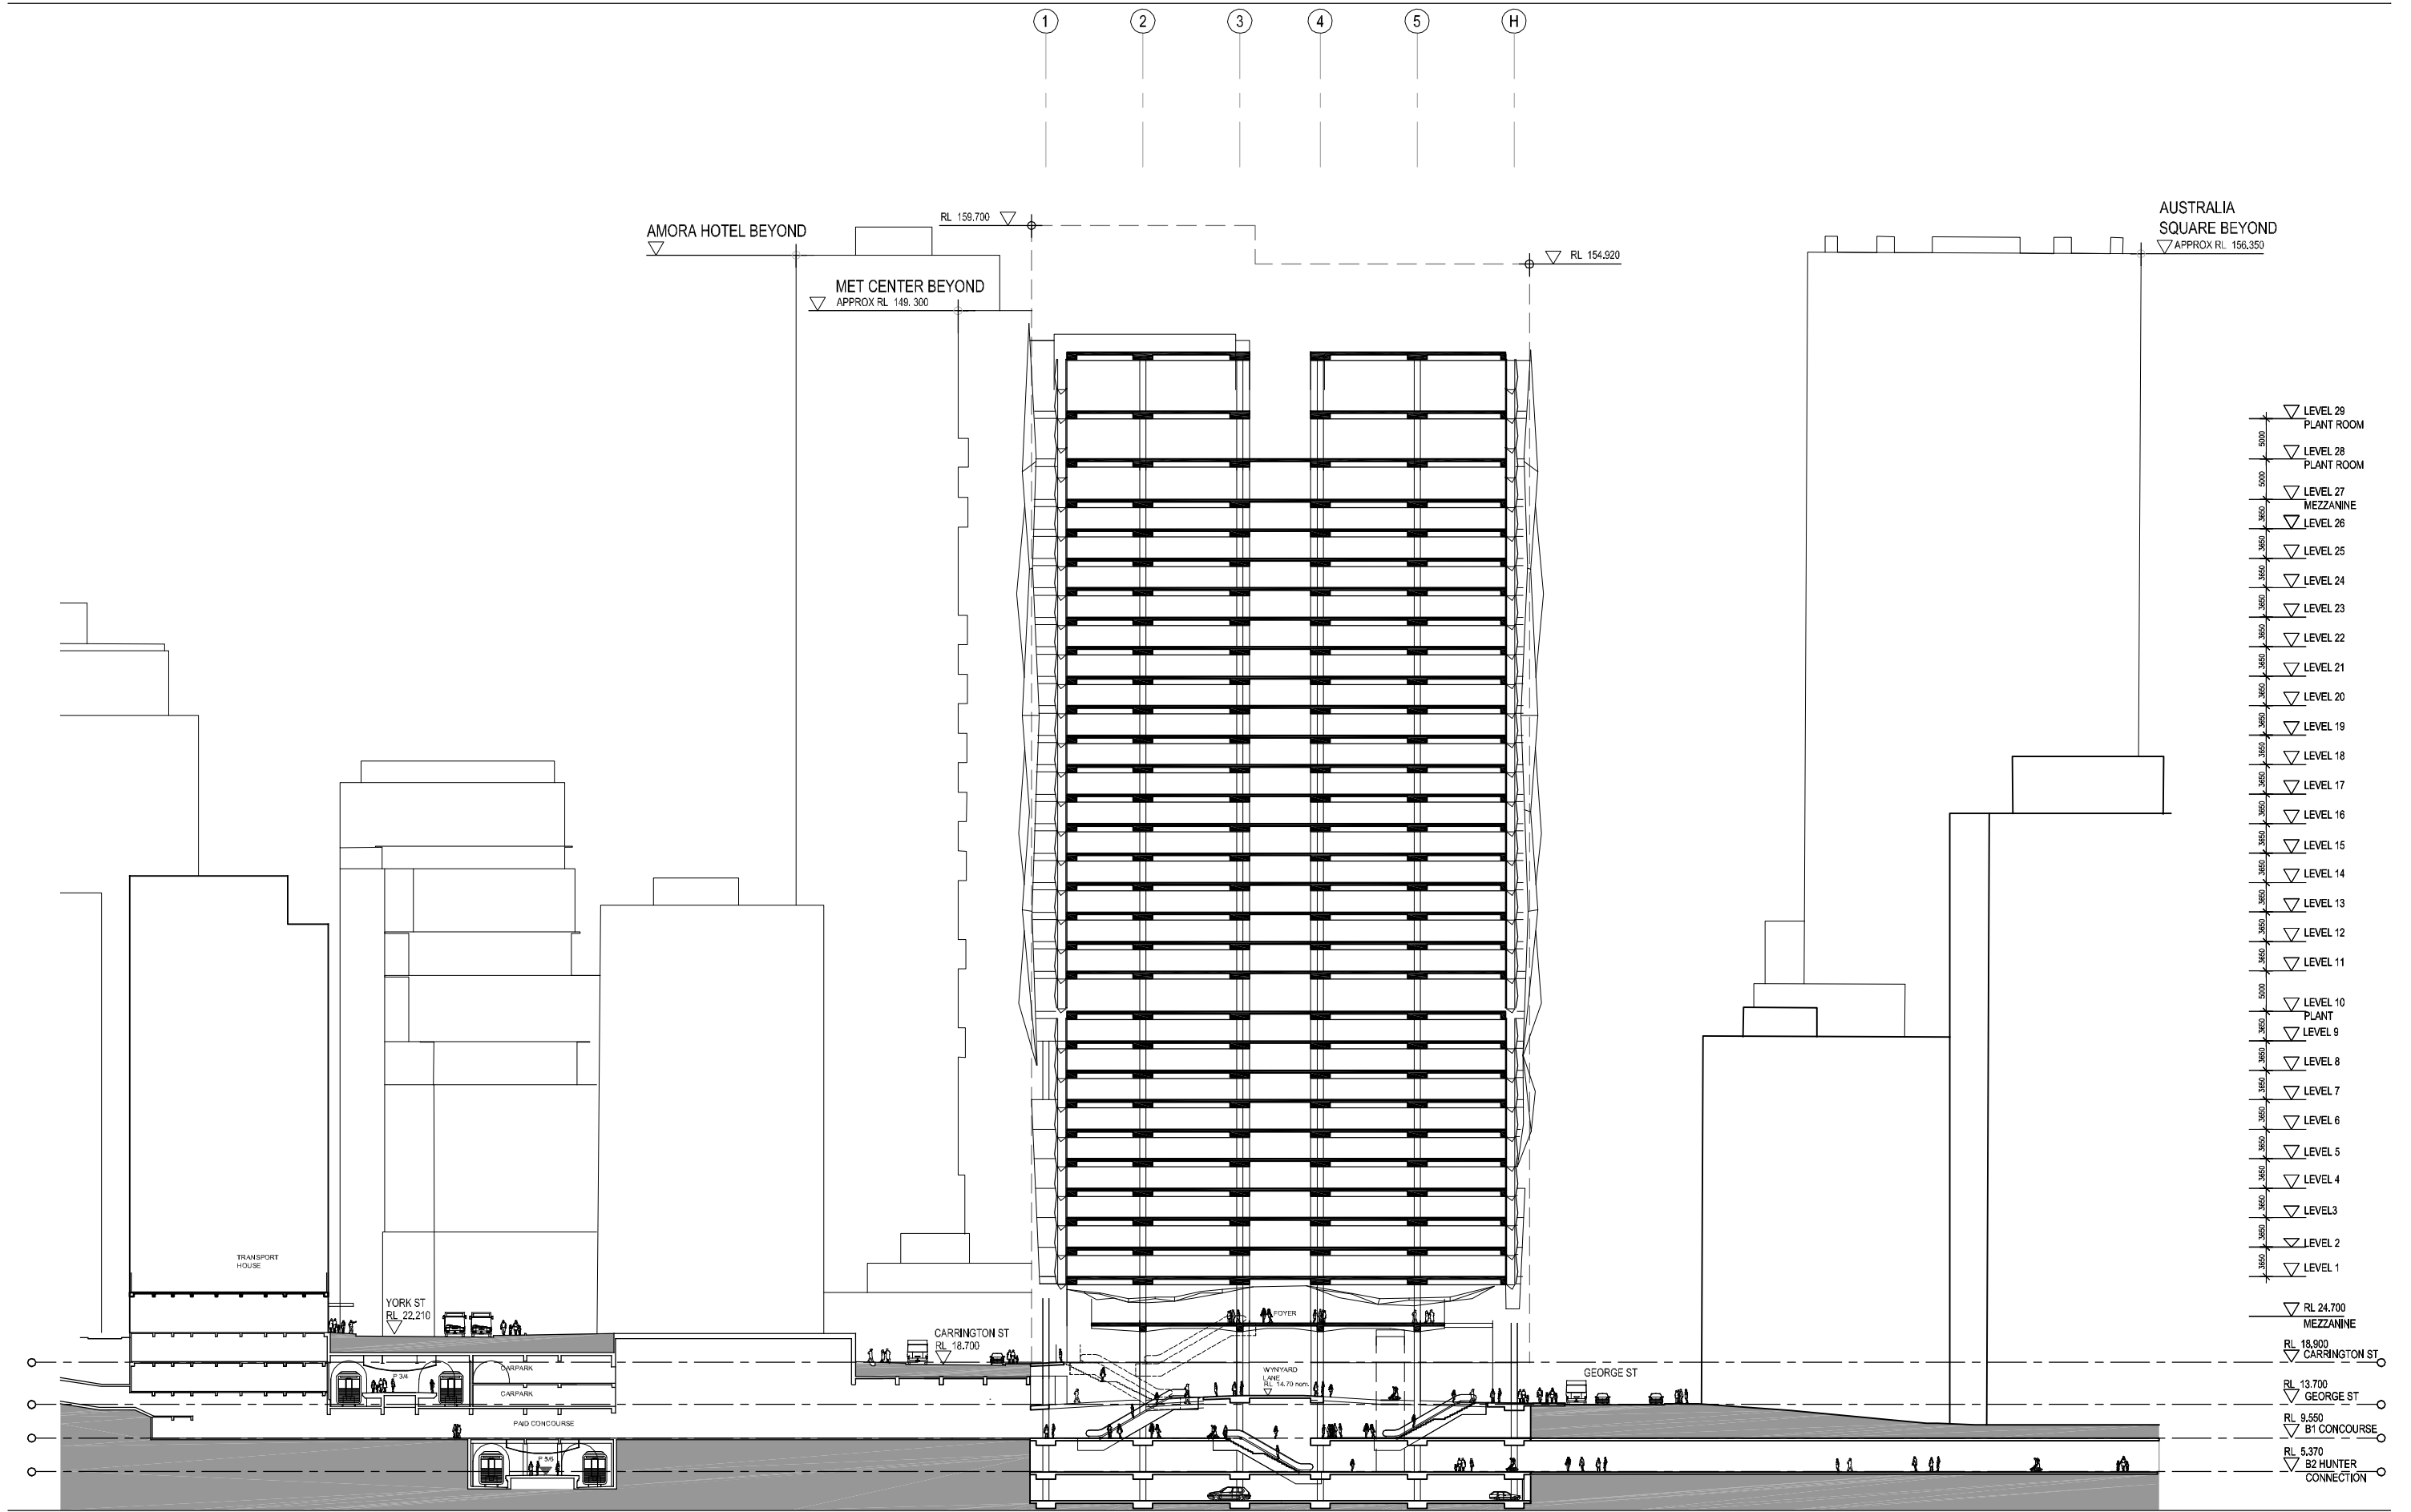

Client  
THAKRAL HOLDING GROUP

Project  
ONE CITY WYNYARD

Drawing  
SECTION 01


Drawing No  
SK-24

Project No  
PSA 7468A

Date  
18.01.2011

Scale  
1:750 @ A3

Drawn By  
.

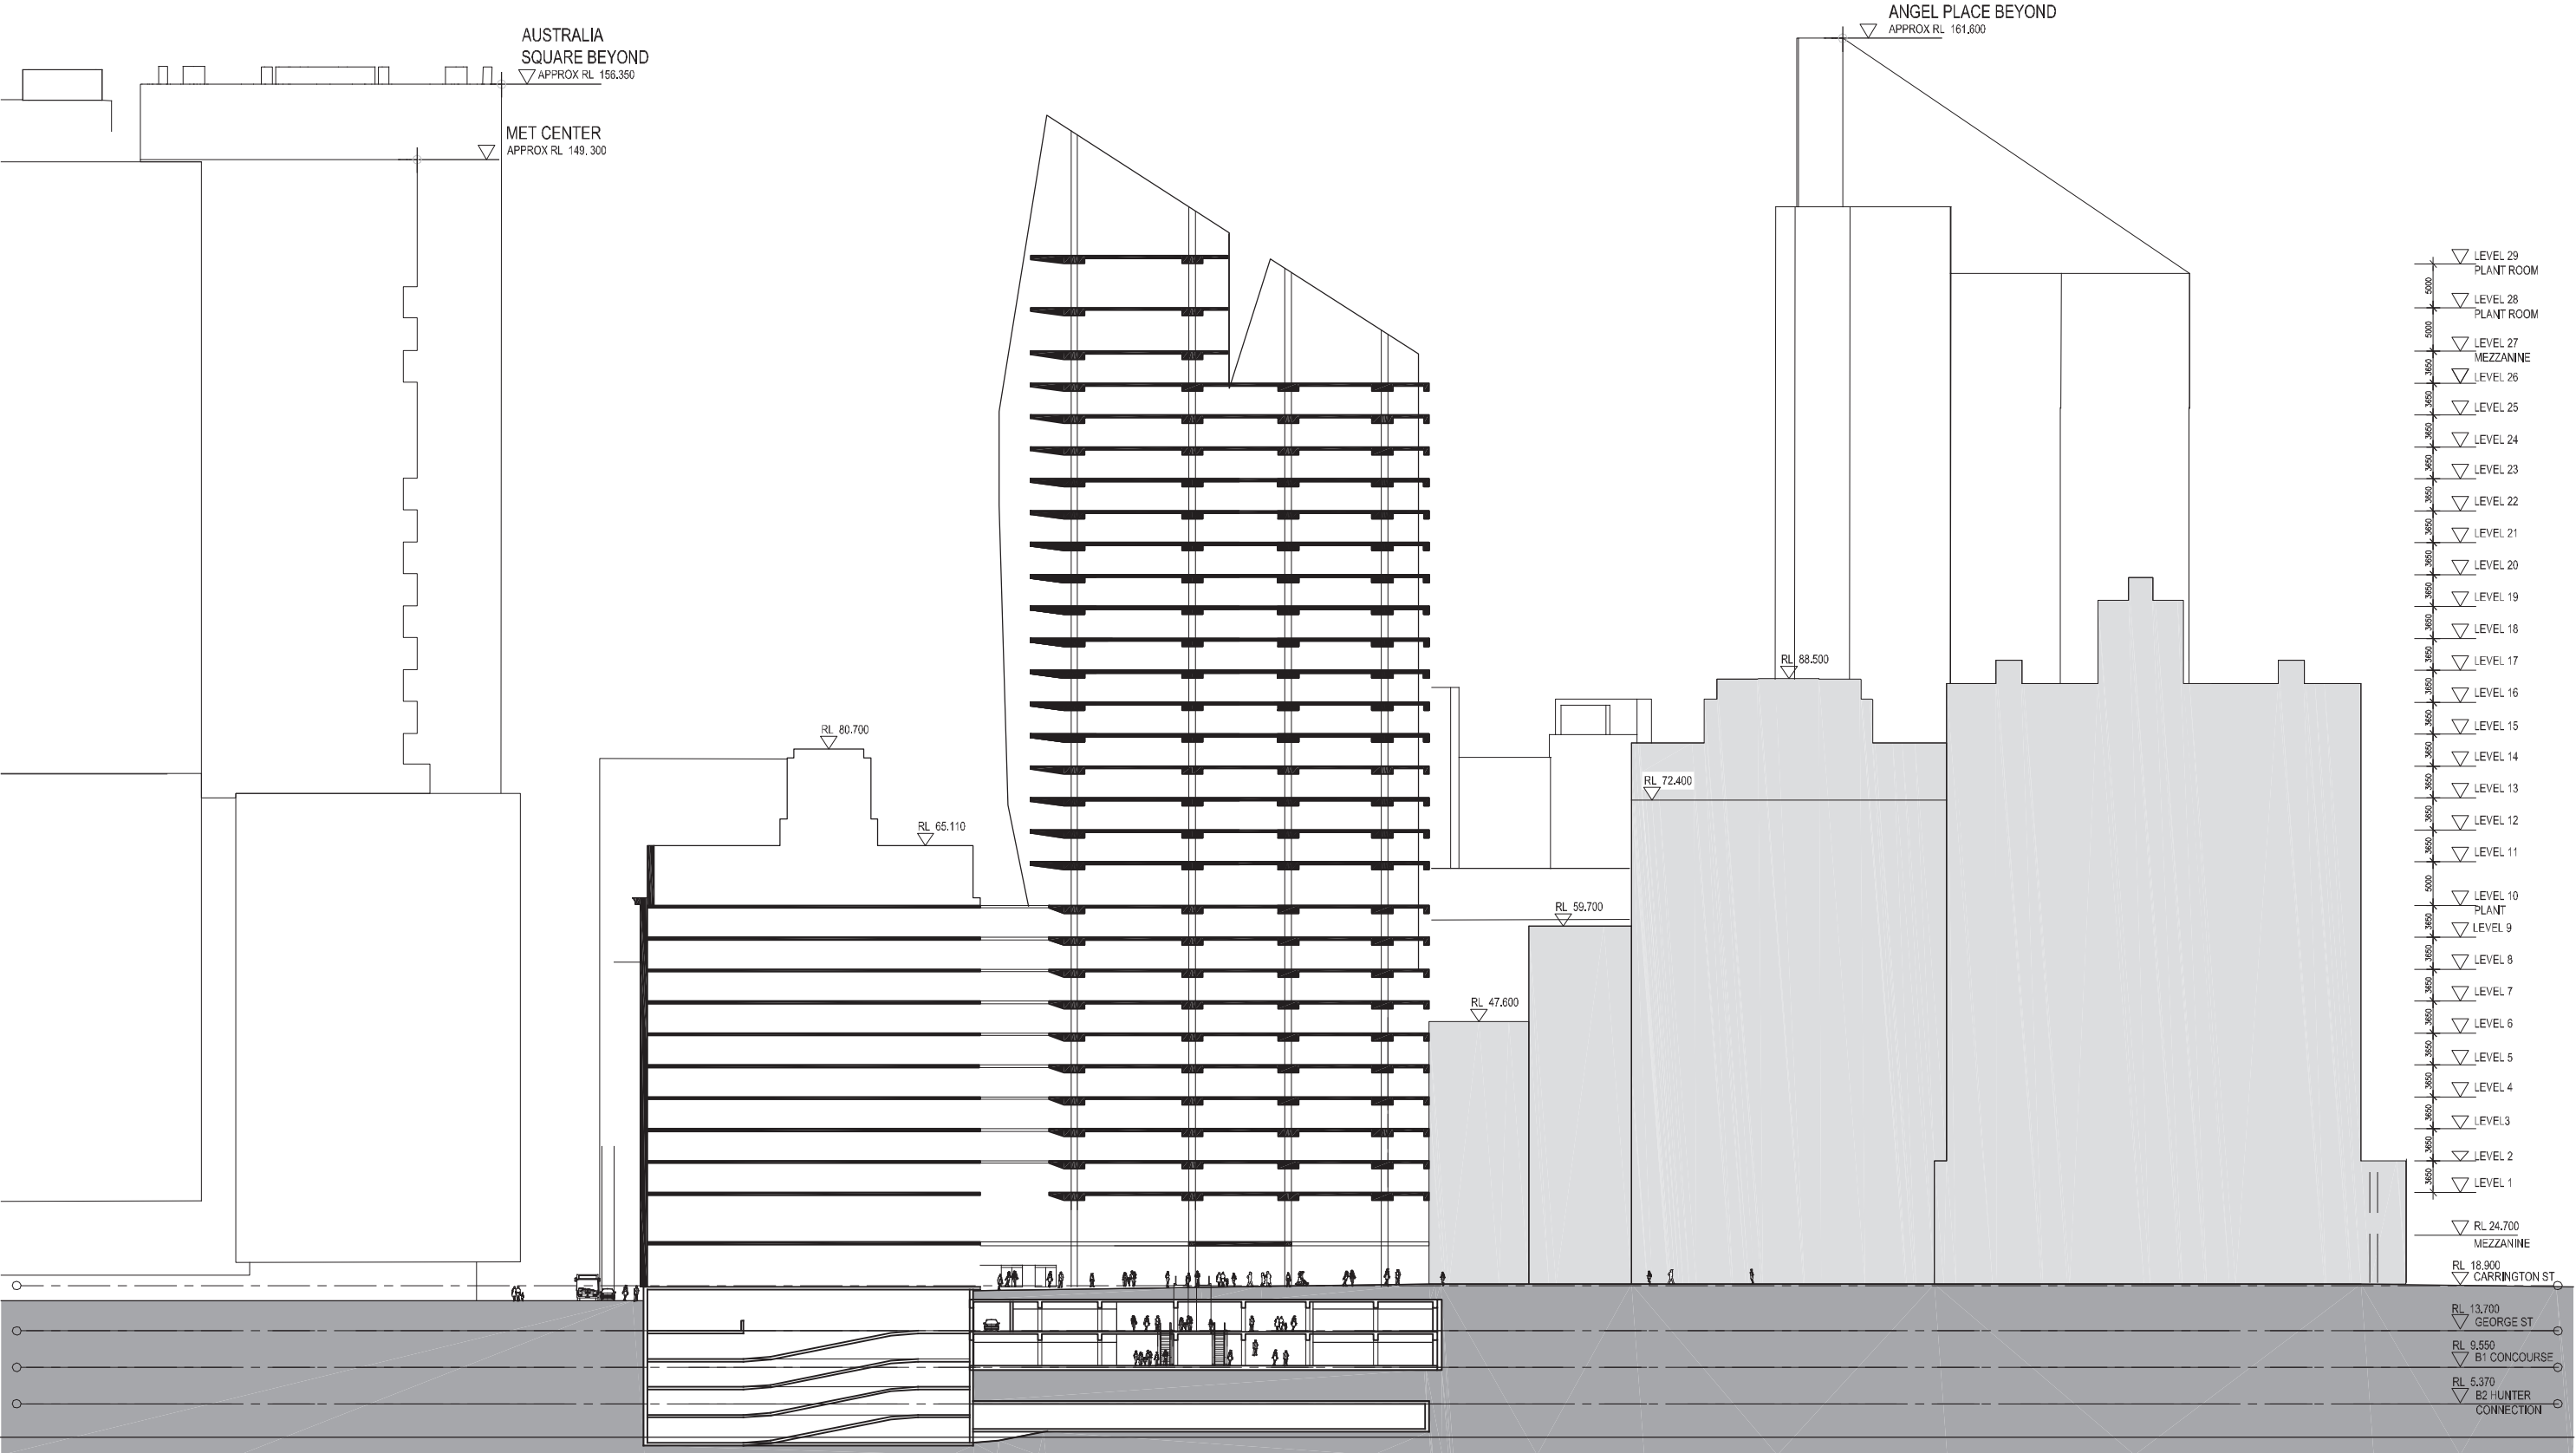

Client  
THAKRAL HOLDING GROUP

Project  
ONE CITY WYNARD

Drawing  
SECTION 02

Drawing No  
SK-25

Project No  
PSA 7468A

Date  
04.01.2011

Scale  
1:750 @ A3

Drawn By  
-