

0 5 2 10

Scale 1:200

CONCEPTS AND INFORMATION CONTAINED IN THIS DRAWING ARE COPYRIGHT AND MAY NOT BE REPRODUCED IN WHOLE OR PART OR BY ANY MEDIUM WITHOUT THE WRITTEN PERMISSION OF JACKSON TEECE. DO NOT SCALE THIS DRAWING. USE FIGURED DIMENSIONS ONLY. VERIFY ALL PROJECT DIMENSIONS BEFORE COMMENCING ON-SITE WORK OR OFF-SITE FABRICATION. NOTIFY JACKSON TEECE OF ANY DISCREPANCIES AND SEEK INSTRUCTIONS.

ISSUE NO.	DESCRIPTION	APPROVED	DATE
A	FOR PROJECT APPLICATION	JN	14.07.2010
B	AMENDED APPLICATION	TW	18.01.2011

#### CONSULTANTS

**PLANNING**  
**JBA**  
LEVEL 7 / 77 BERRY STREET NORTH SYDNEY NSW 2060  
T:(02) 9956 6962 E:oklien@jbaplanning.com.au  
**BCA**

**BLACKETT MAGUIRE AND GOLDSMITH PTY LTD**  
SUITE 201 22-36 MOUNTAIN STREET ULTIMO NSW 2007  
T:(02) 9211 7777 E:David@bmplusg.com.au

**TRAFFIC**  
**HALCROW MWT**  
SUITE 20 / 809 PACIFIC HIGHWAY CHATSWOOD NSW 2067  
T:(02) 9410 4100

**QUANTITY SURVEYOR**  
**RIDER LEVETT BUCKNALL**  
LEVEL 5 / 41 MCLAREN STREET NORTH SYDNEY NSW 2060  
T:(02) 9822 2277 E:sean.fry@au.rlb.com.au

**ESD**  
**CUNDALL AUSTRALIA PTY LTD**  
LEVEL 7 / 657 PACIFIC HIGHWAY ST LEONARDS NSW 2065  
T:(02) 8424-7000 E:j.clarke@cundall.com.au

**HYDRAULIC ENGINEER / FIRE SERVICES**  
**DP CONSULTING GROUP PTY LTD**  
645 HARRIS STREET ULTIMO NSW 2007  
T:(02) 9211-5400 E:rbosch@dpgroup.com.au

**ELECTRICAL / MECHANICAL ENGINEER**  
**MEDLAND METROPOLIS PTY LTD**  
LEVEL 3 / 47-49 MURRAY STREET PYRMONT NSW 2009  
T:(02) 9652-2022 E:info@medlandmetropolis.com.au

**STRUCTURAL ENGINEER**  
**TAYLOR THOMSON WHITTING**  
PO BOX 738, CROWS NEST NSW 1585  
T:(02) 9439-7288 E:ttwyd@ttw.com.au

**LANDSCAPE**  
**OCULUS**  
LEVEL 1 / 5 WILSON STREET NEWTOWN NSW 2042  
T:(02) 9557-5533 E:silk@oculus.com.au

**PROJECT MANAGER**  
**MCLACHLAN LISTER PTY LTD**  
LEVEL 1 HICKSON ROAD THE ROCKS NSW 2000  
T:(02) 9241 7328 E:MaryC@McLachlanlister.com.au



SIR MOSES  
MONTEFIORE  
JEWISH HOME

**CLIENT**  
**MONTEFIORE**


**PROJECT**  
**MONTEFIORE AGED CARE FACILITY**  
**SIR MOSES MONTEFIORE JEWISH HOME**  
**100-120 KING STREET AND**  
**30-36 DANGAR STREET, RANDWICK**

**DRAWING TITLE**  
**STAGE 1 BLOCK C & D**  
**ELEVATIONS**

DATE	SCALE @ A1	DRAWN
07/07/10		BG
PROJECT NUMBER	DRAWING NUMBER	ISSUE
2008116	DA310	B


Jackson Teece Architecture  
Level 3 101 Sussex Street  
Sydney New South Wales 2000 Australia  
T: 61 2 9290 2722 F: 61 2 9290 1150  
E: sydney@jacksonteece.com  
Jackson Teece Chesterman Willis Pty Ltd  
Trading as Jackson Teece  
ABN 15 083 837 290  
Nominated Architect Ian Brodie (4275)

**JACKSON TEECE**

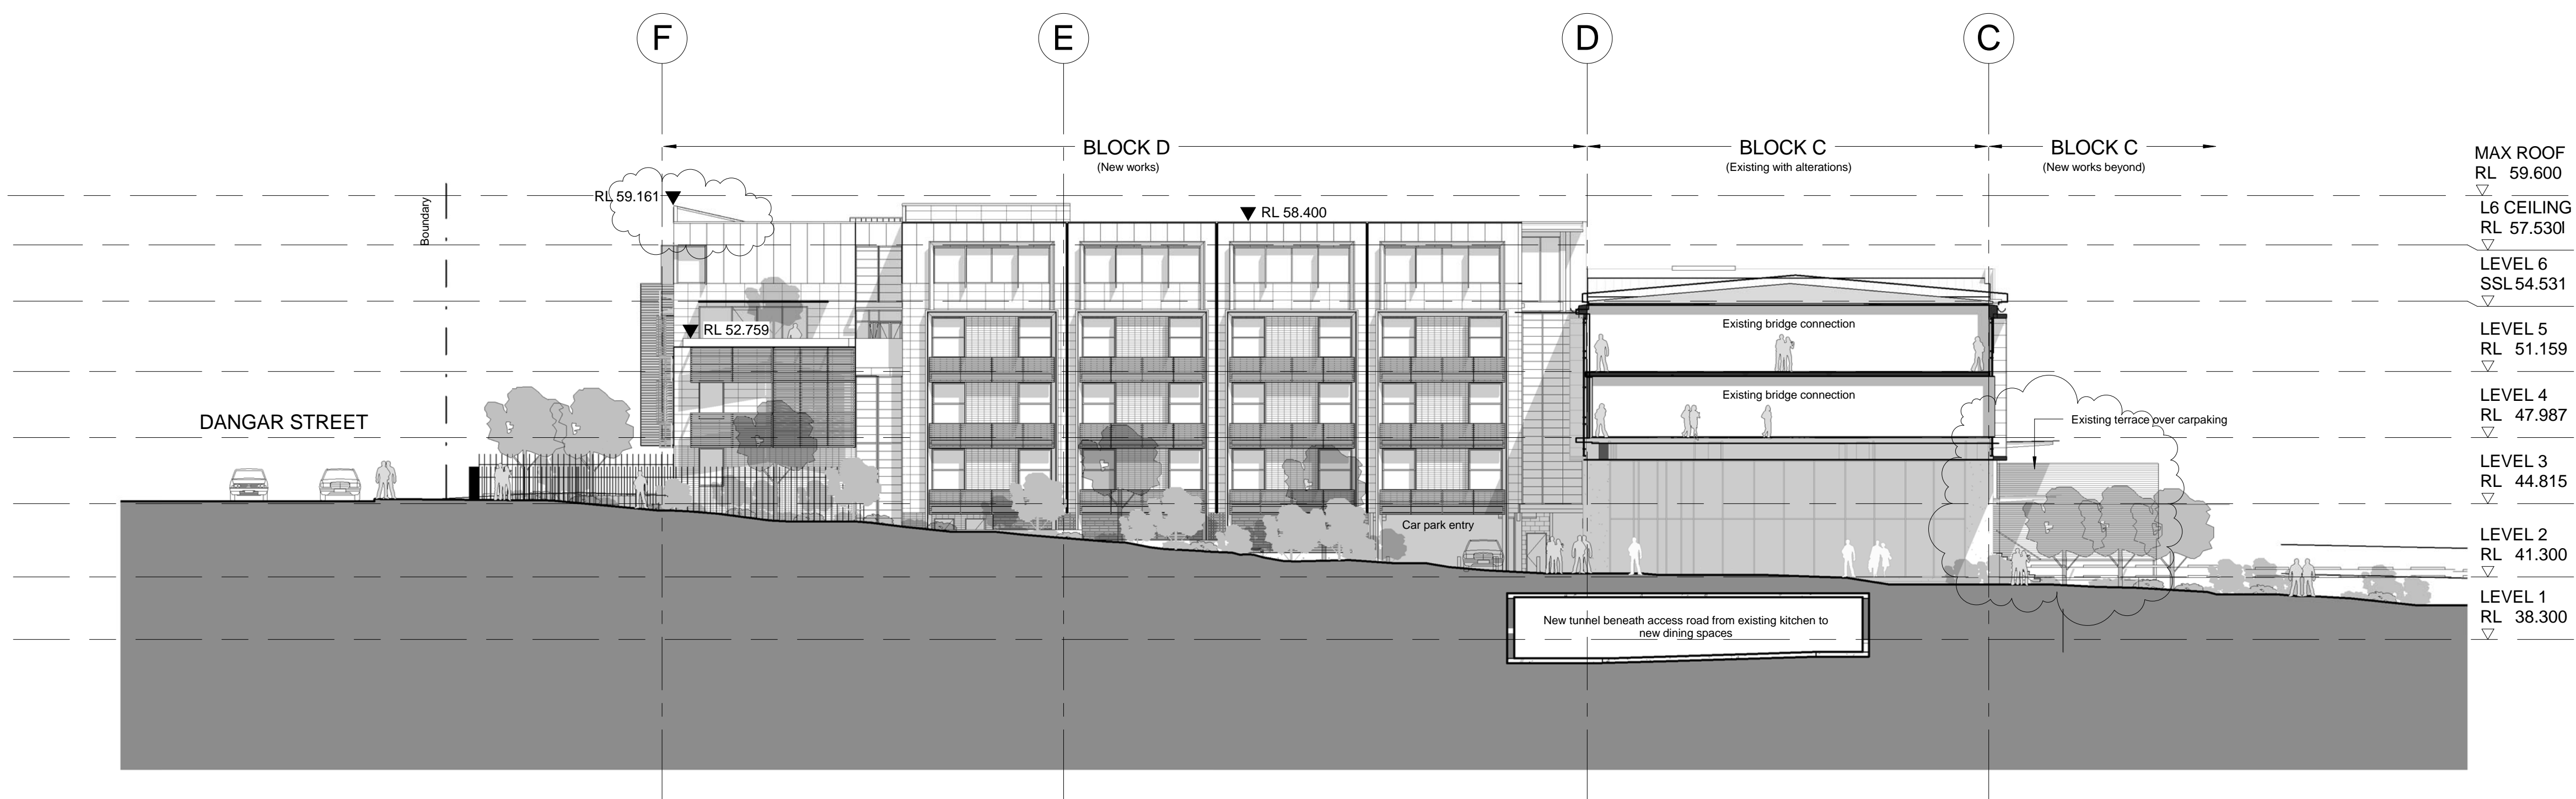

1 NORTH ELEVATION

1 : 200

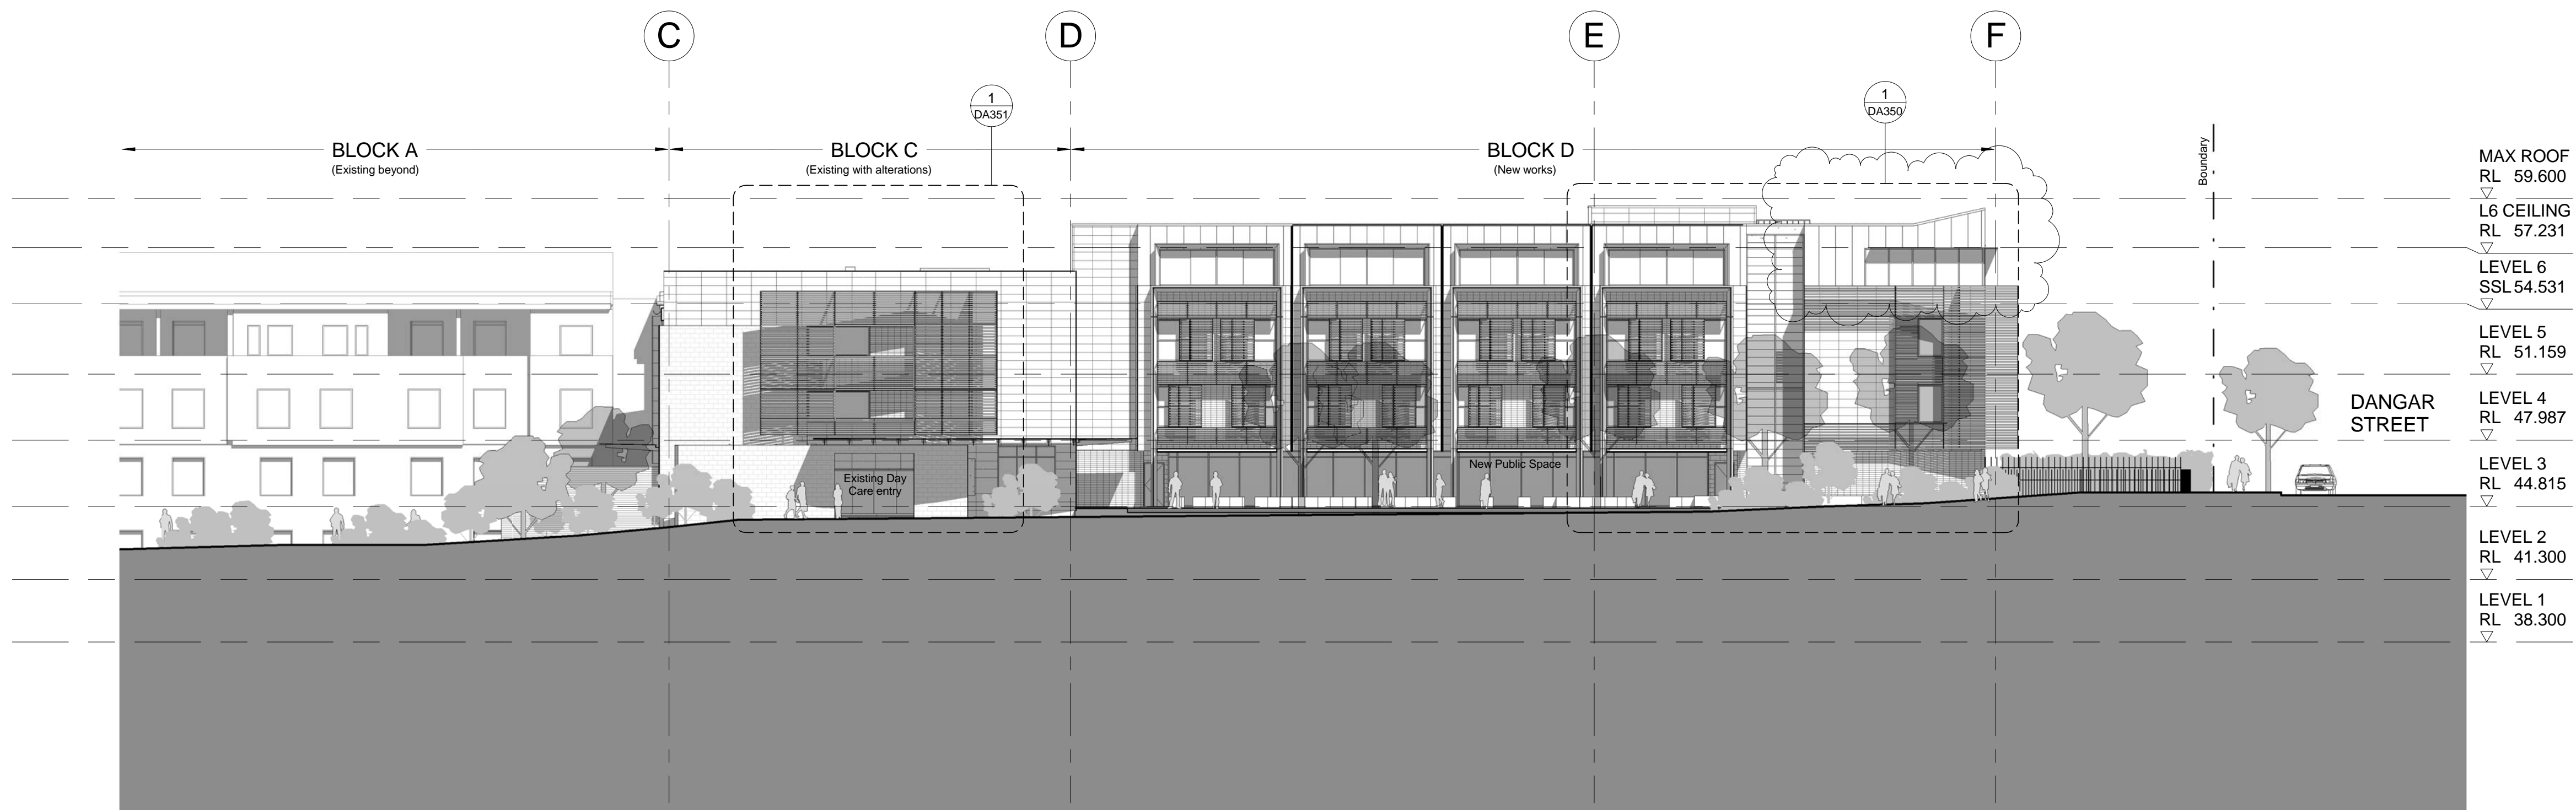

2 SOUTH ELEVATION

1 : 200