




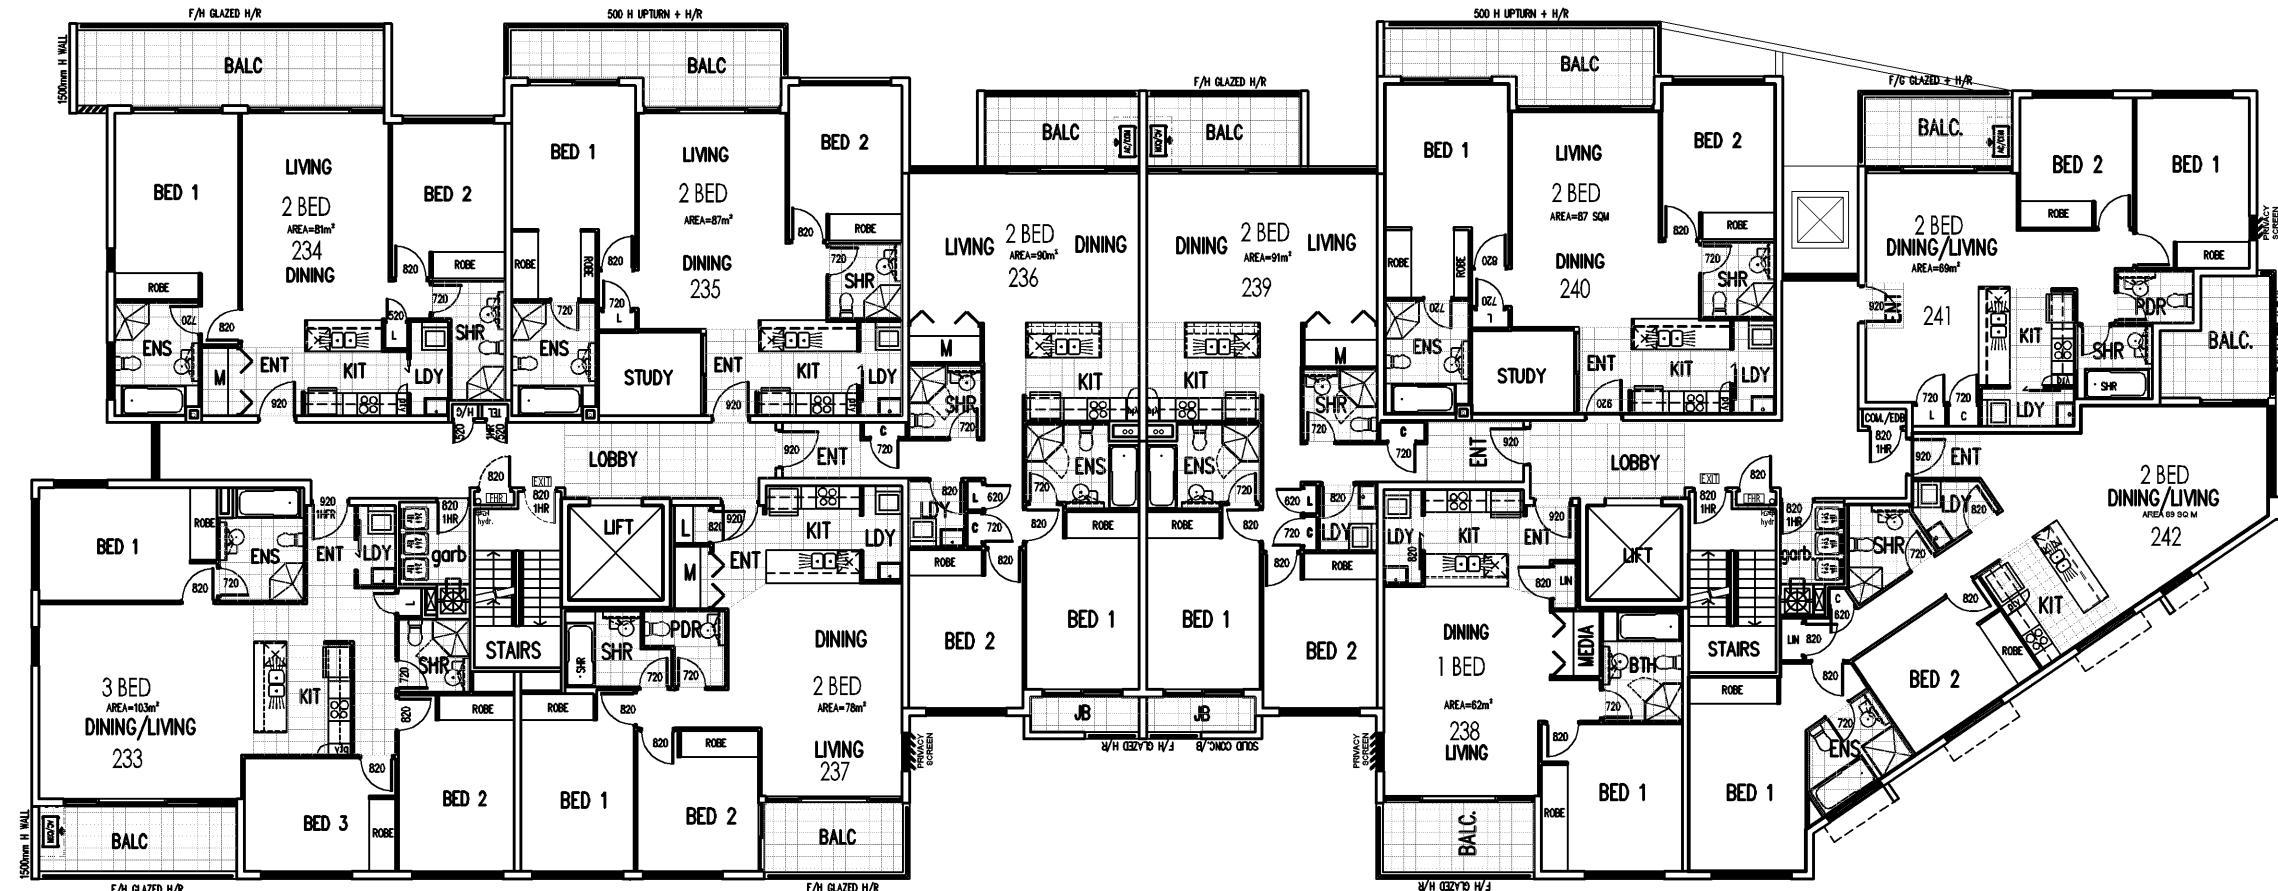


LEVEL 2 - FLOOR PLAN

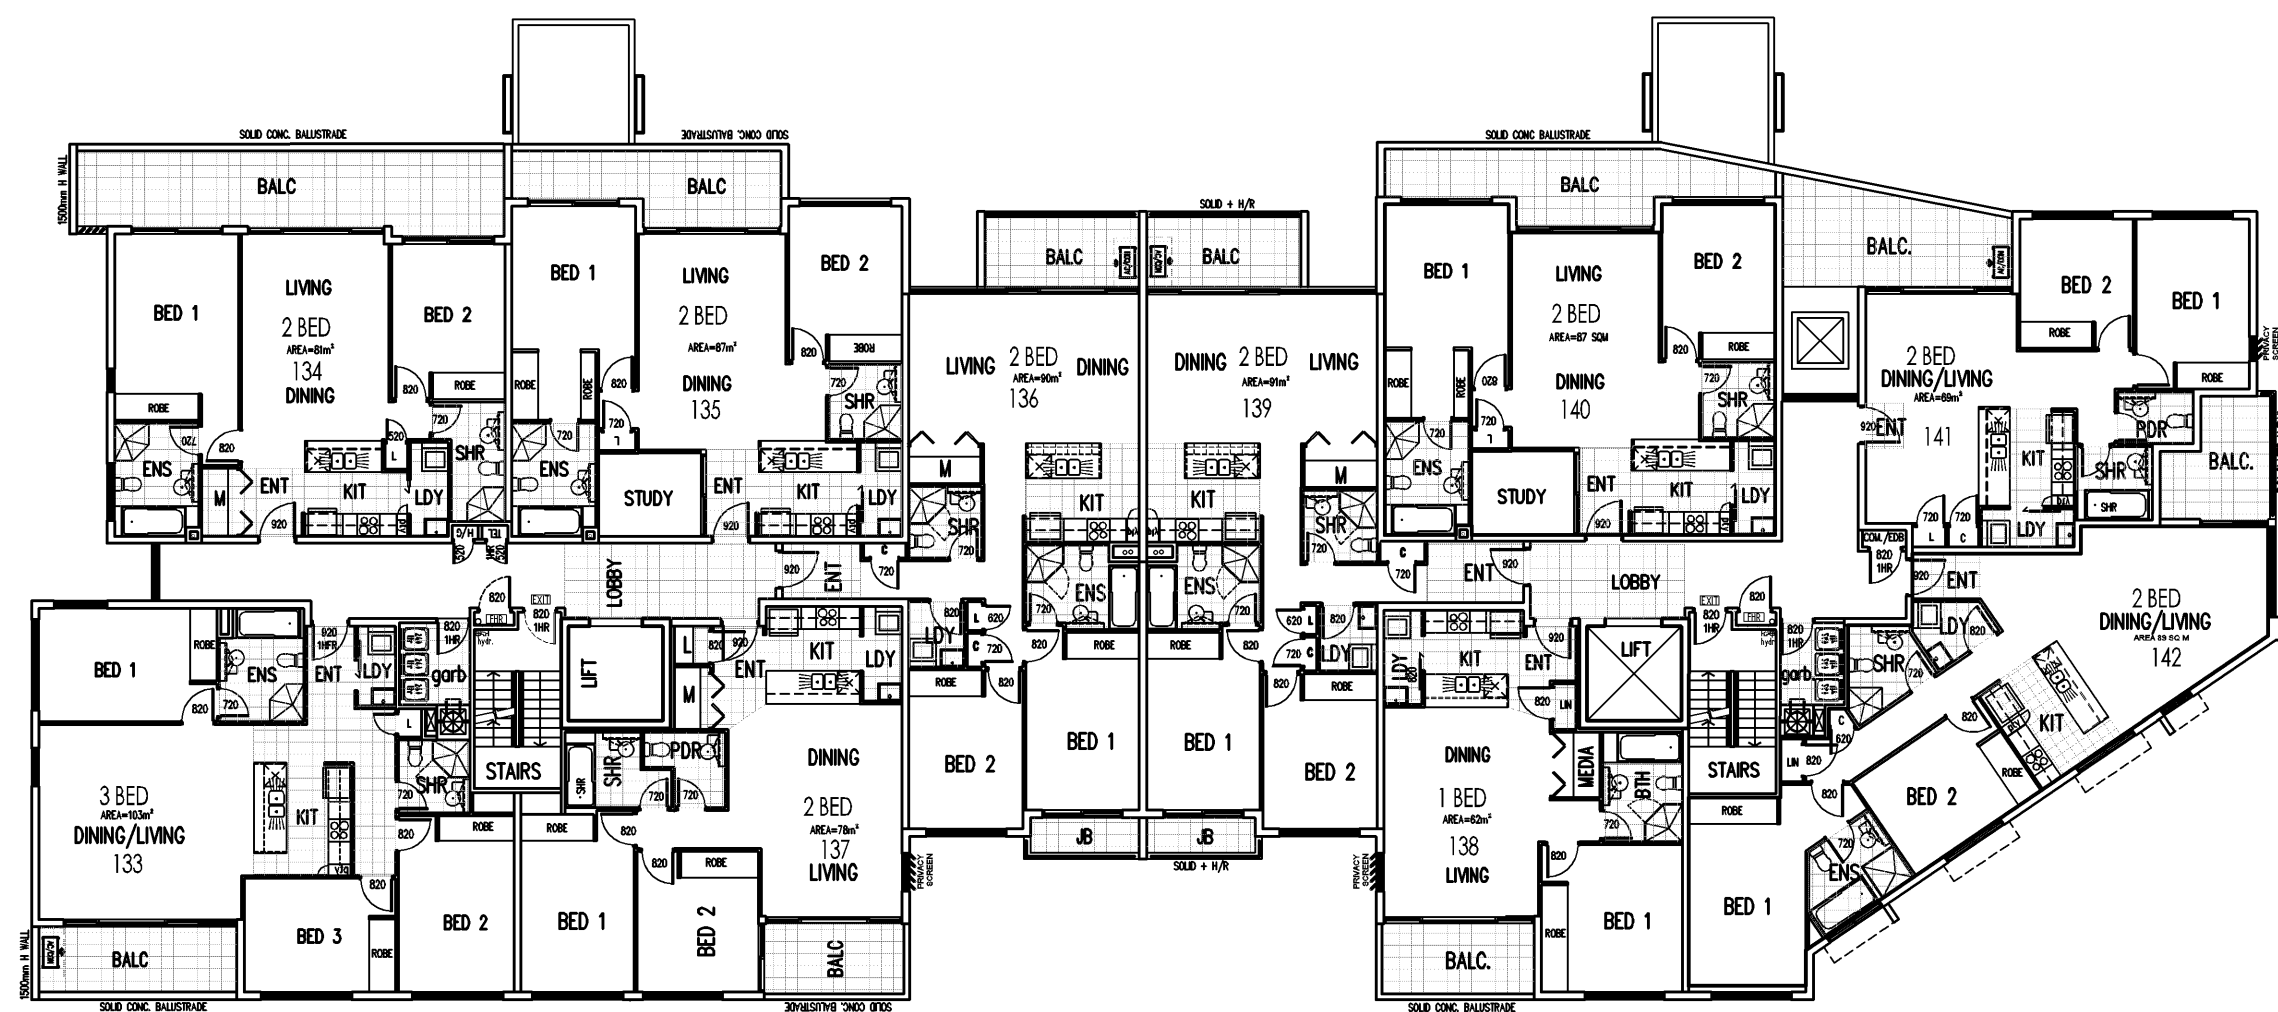


LEVEL 1 - FLOOR PLAN

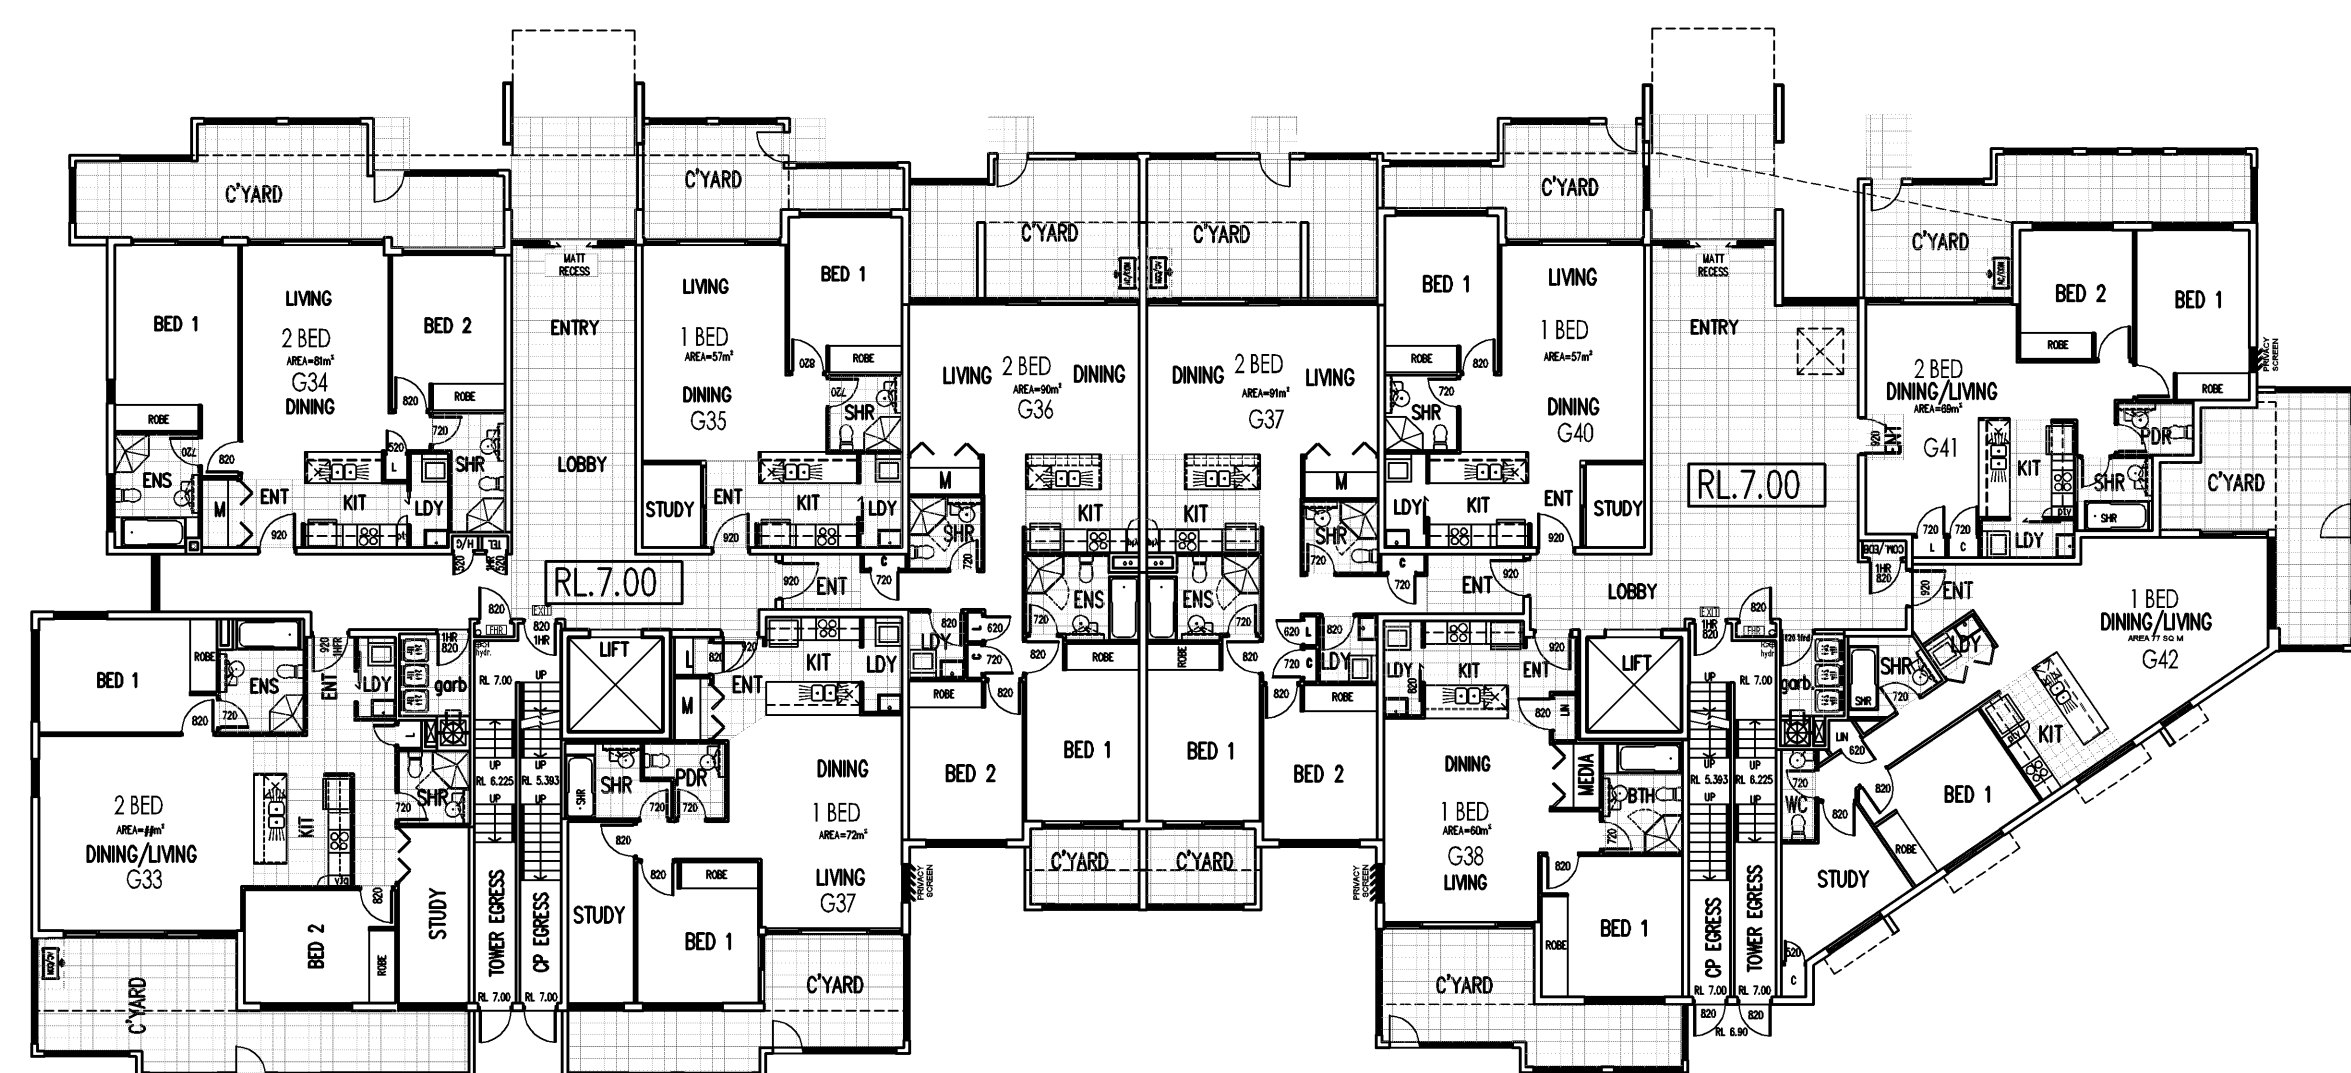


GROUND - FLOOR PLAN

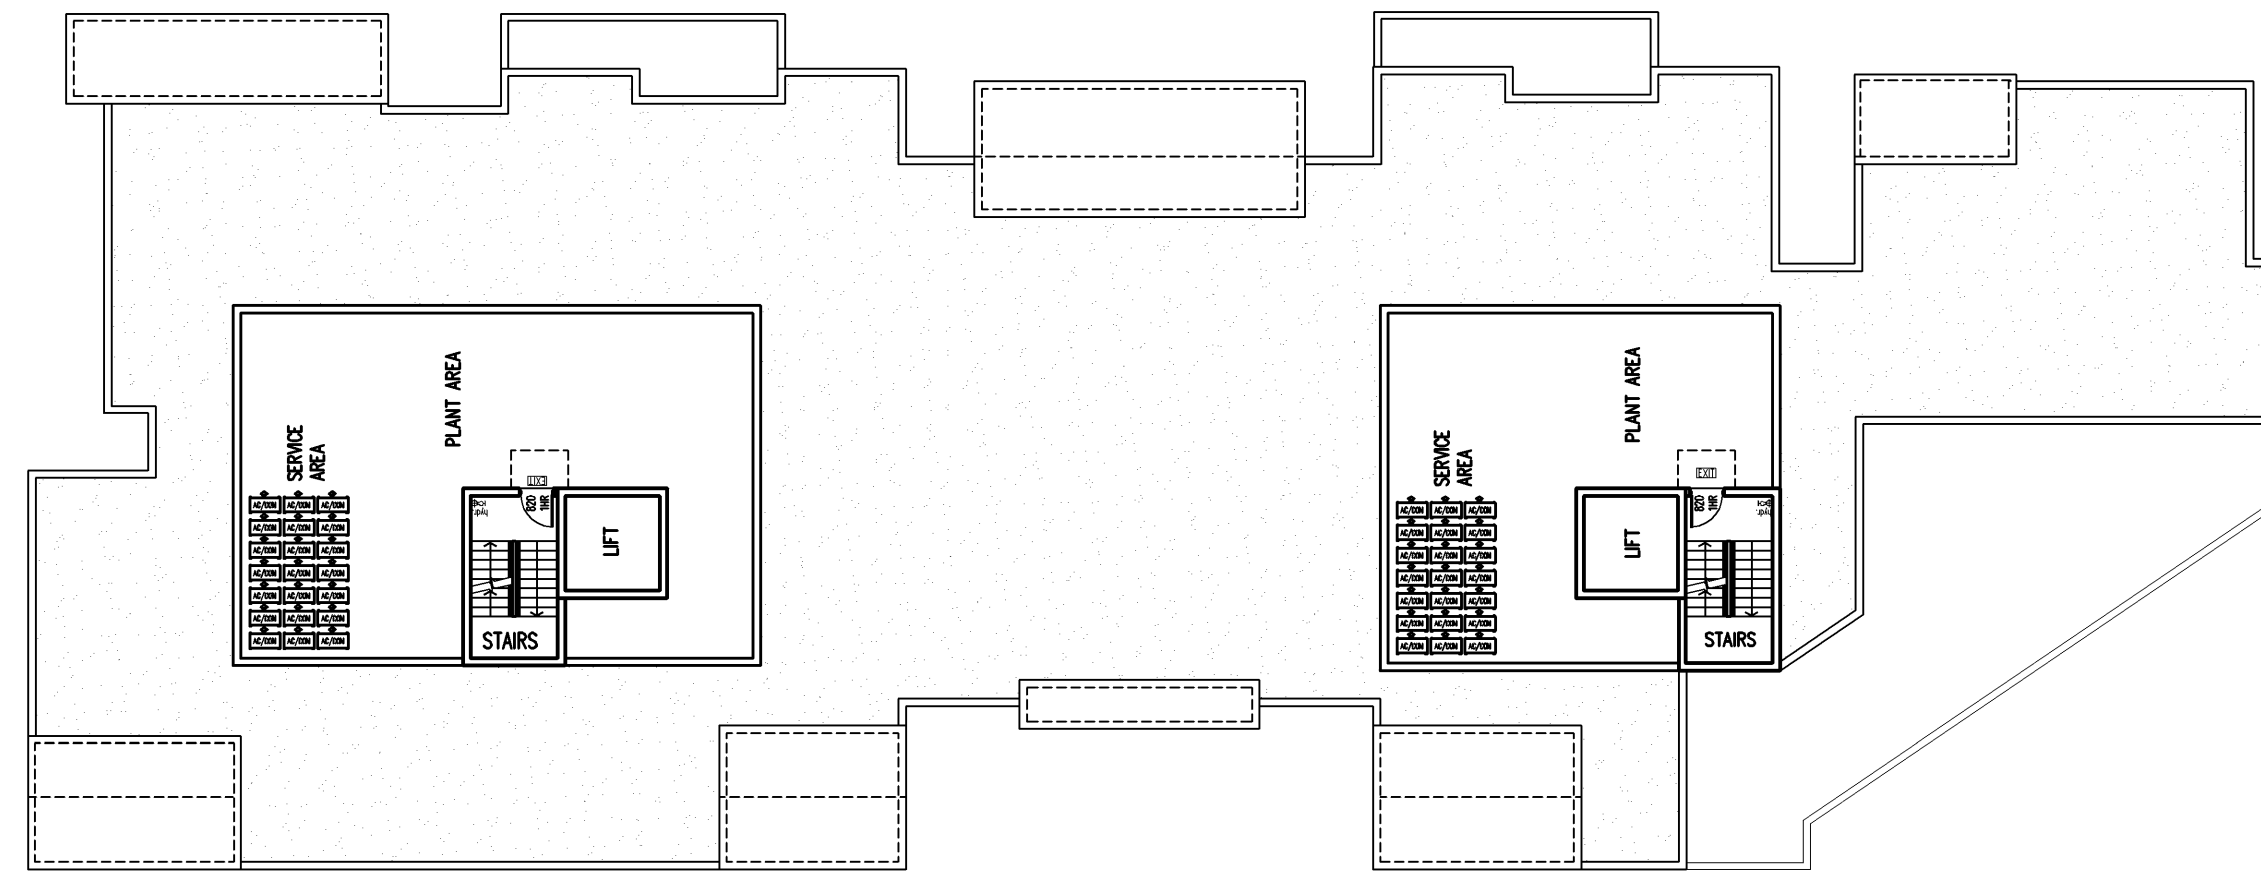

ROOF PLAN

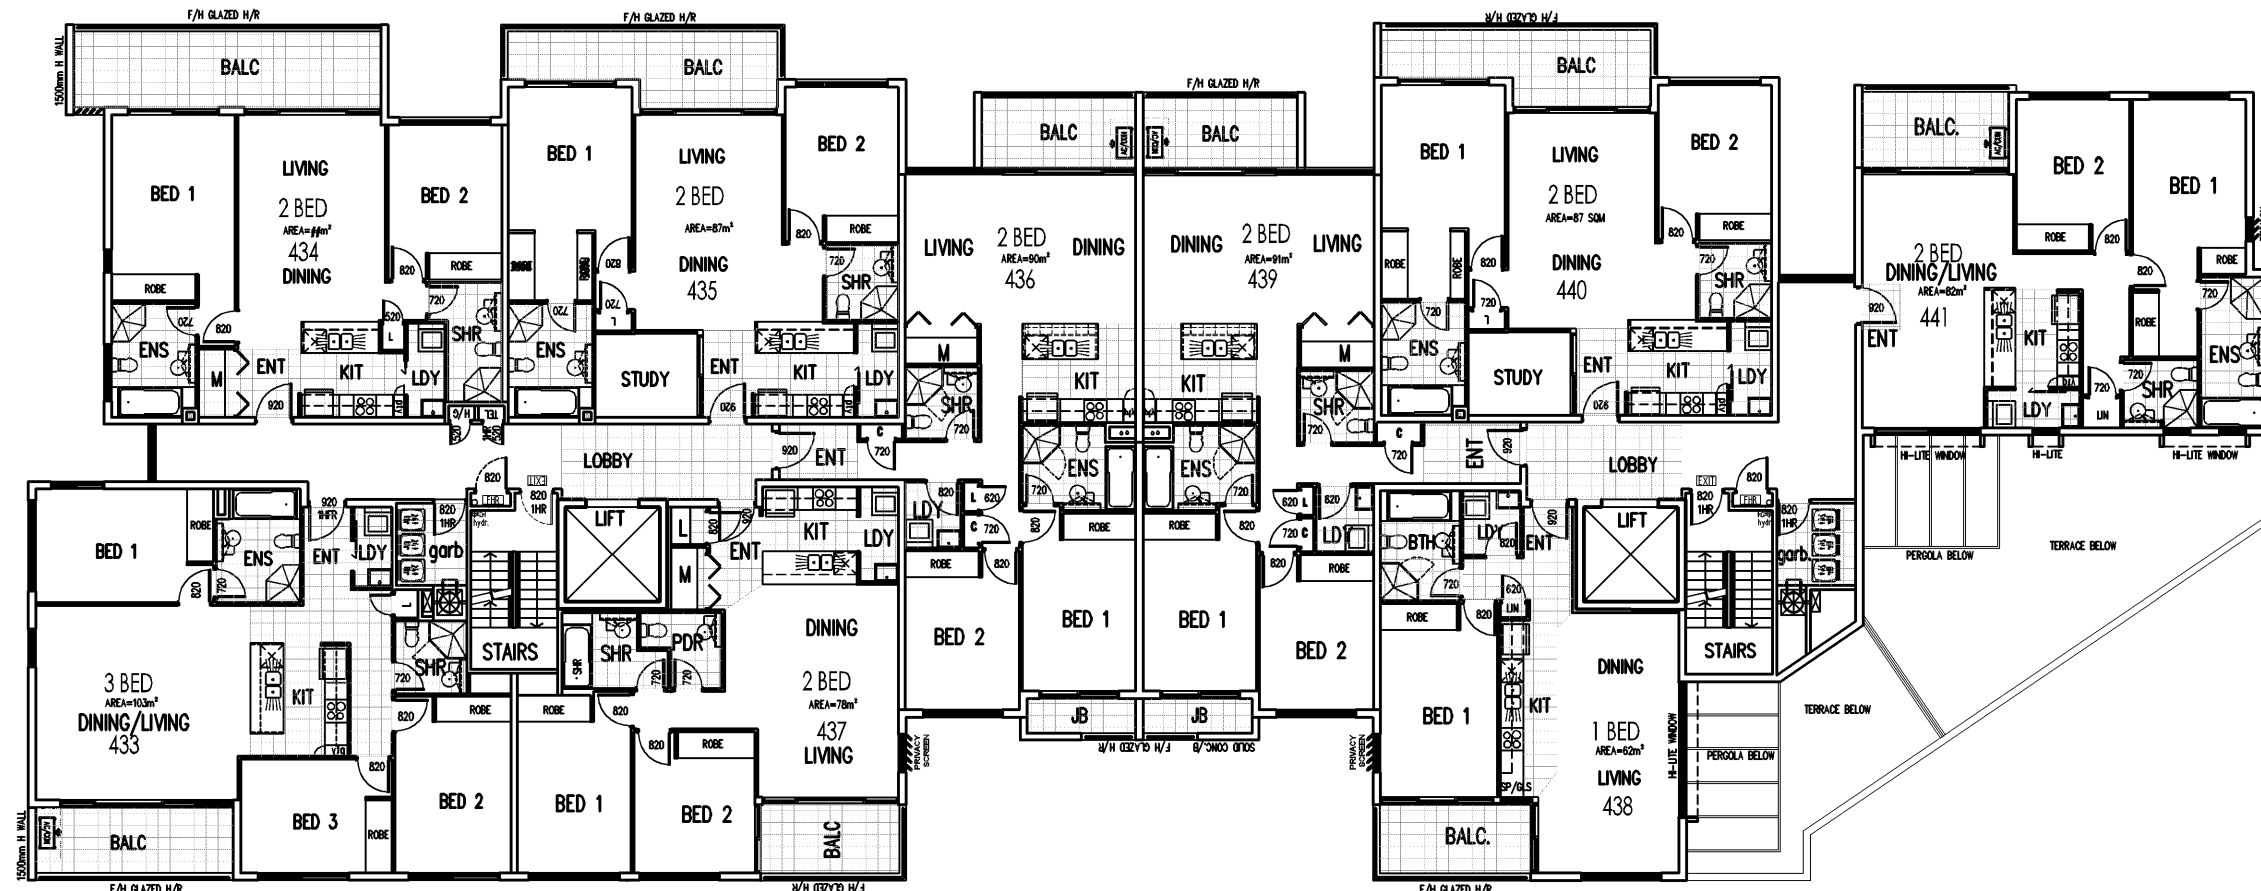

LEVEL 4 - FLOOR PLAN

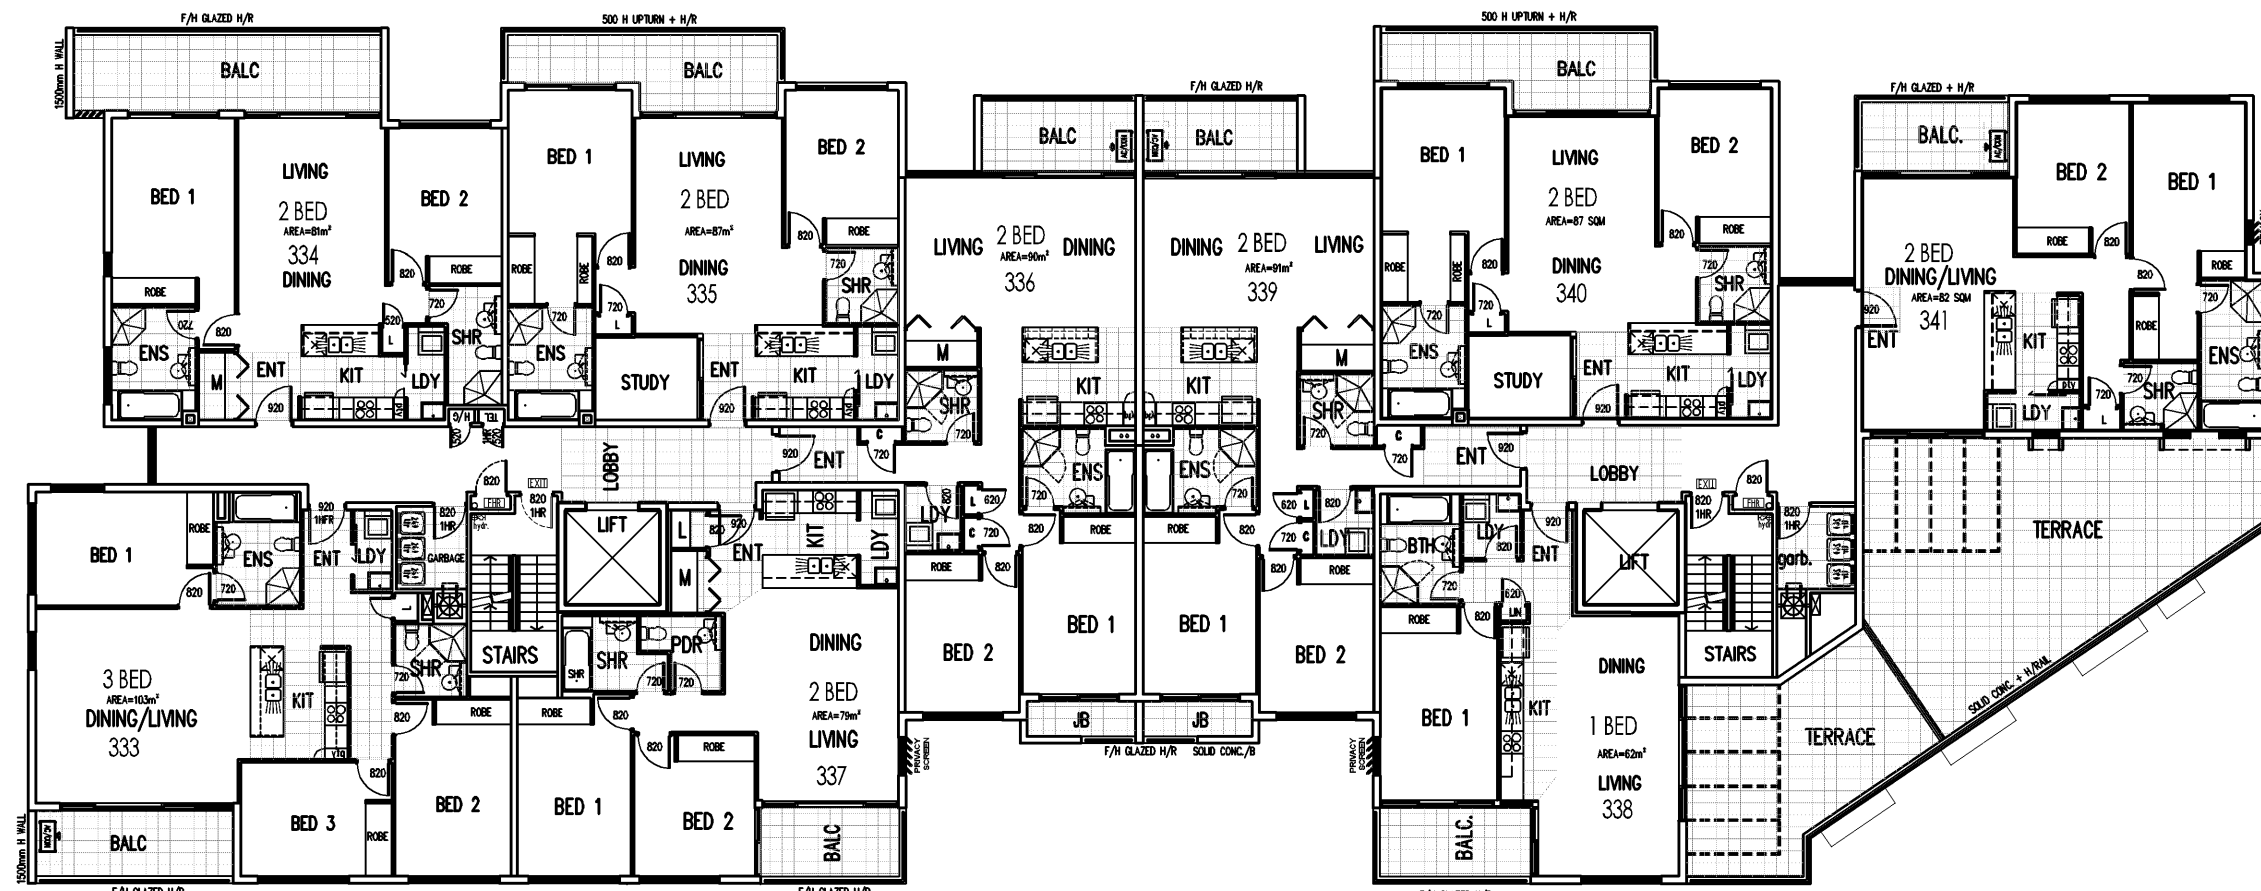


LEVEL 3 - FLOOR PLAN

BUILDING E PLANS & ELEVATIONS


SCALE 1:200




NORTH ELEVATION
BLOCK E

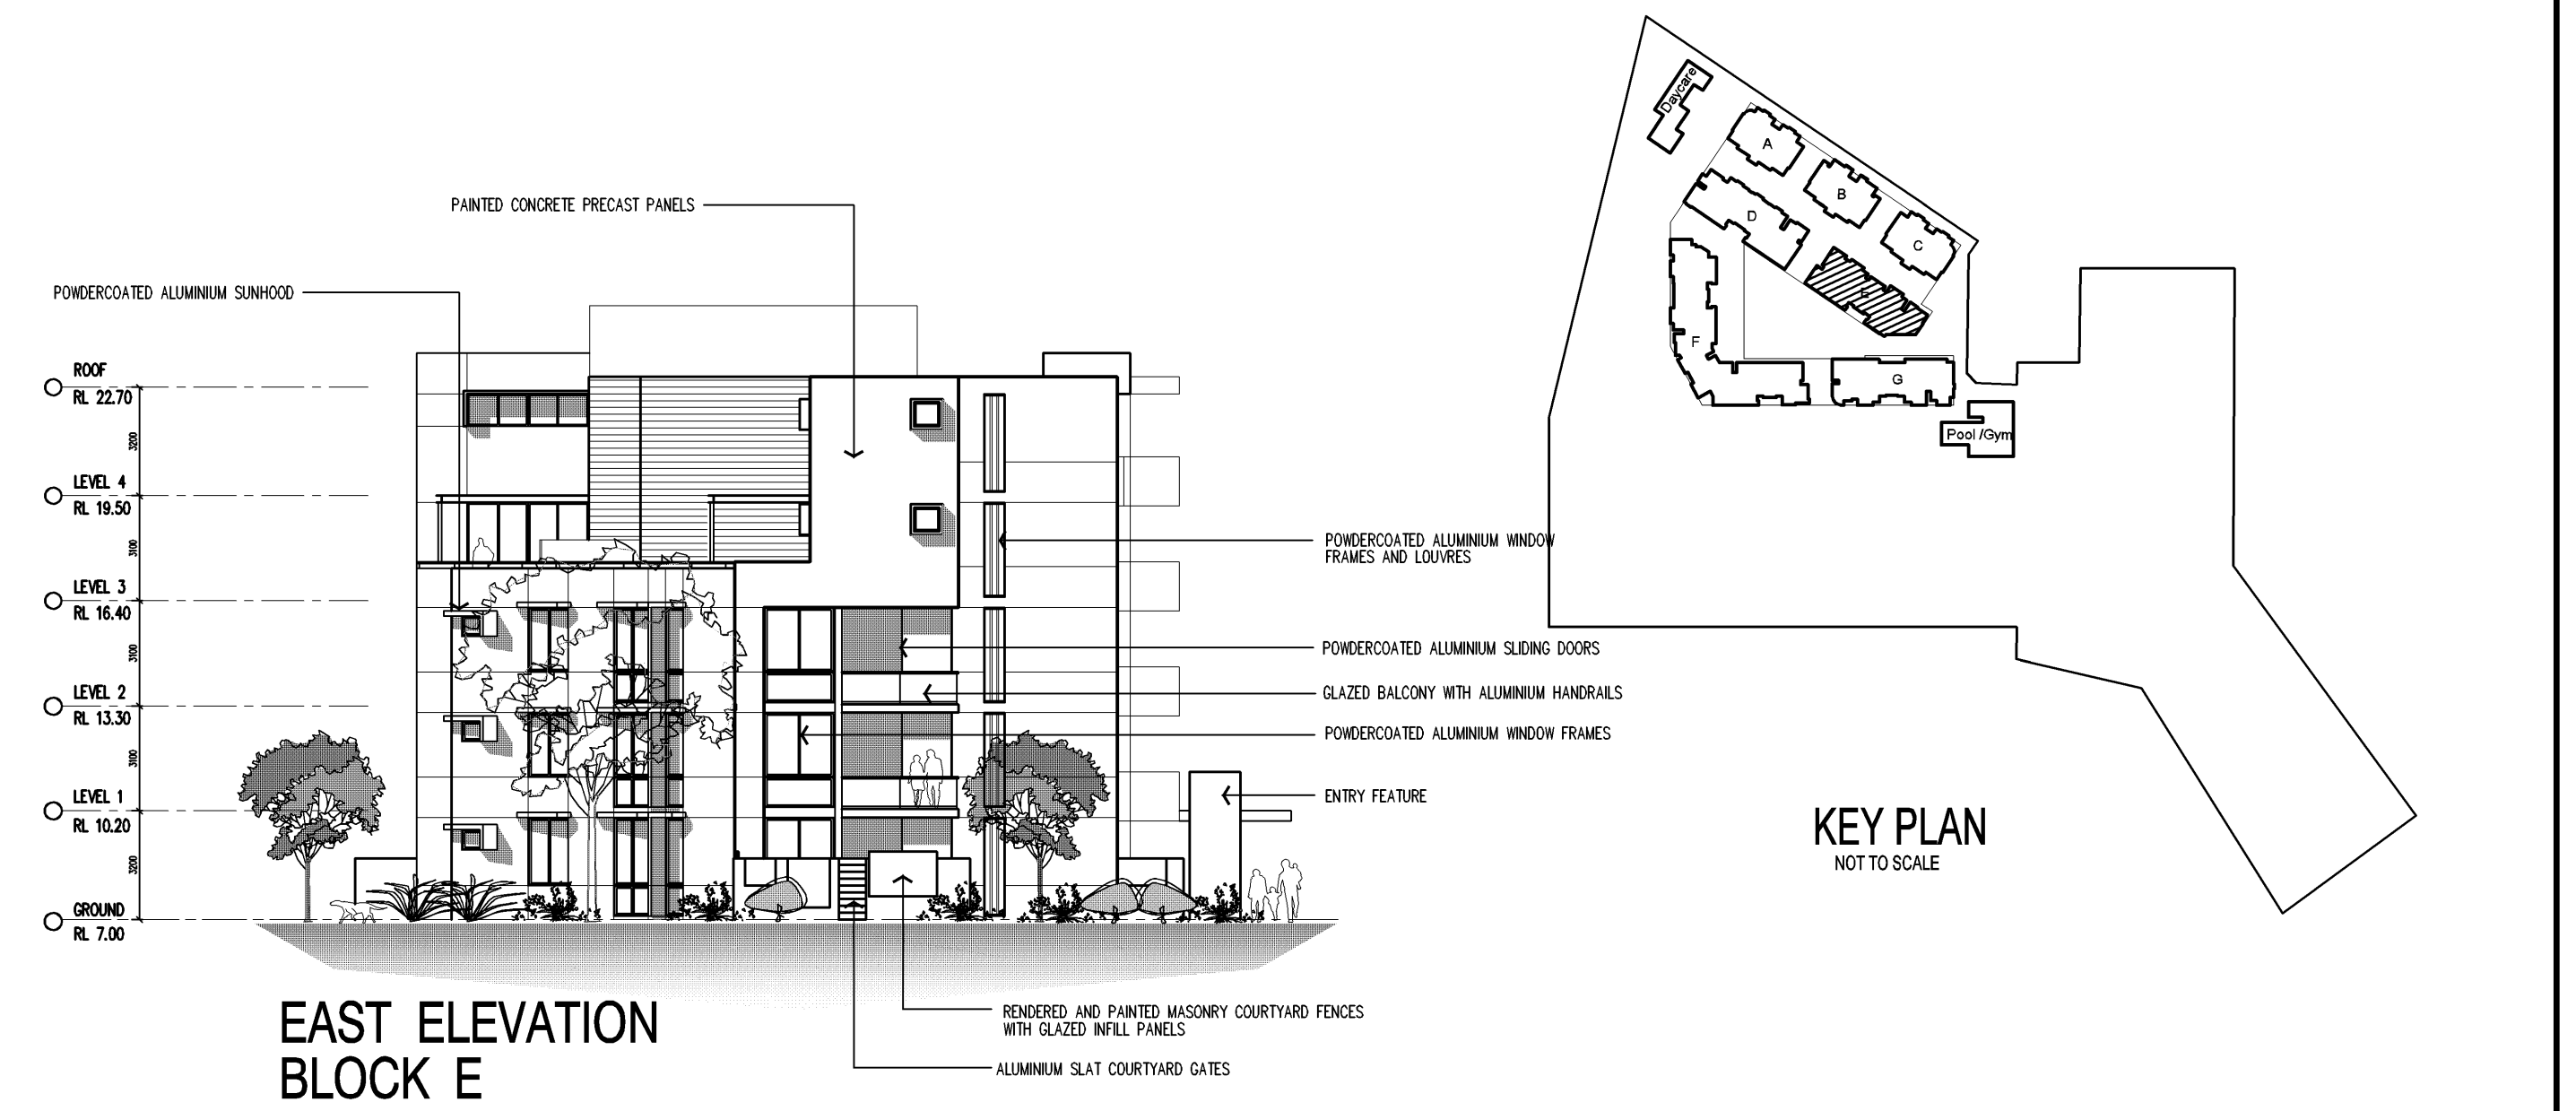


EAST ELEVATION
BLOCK E

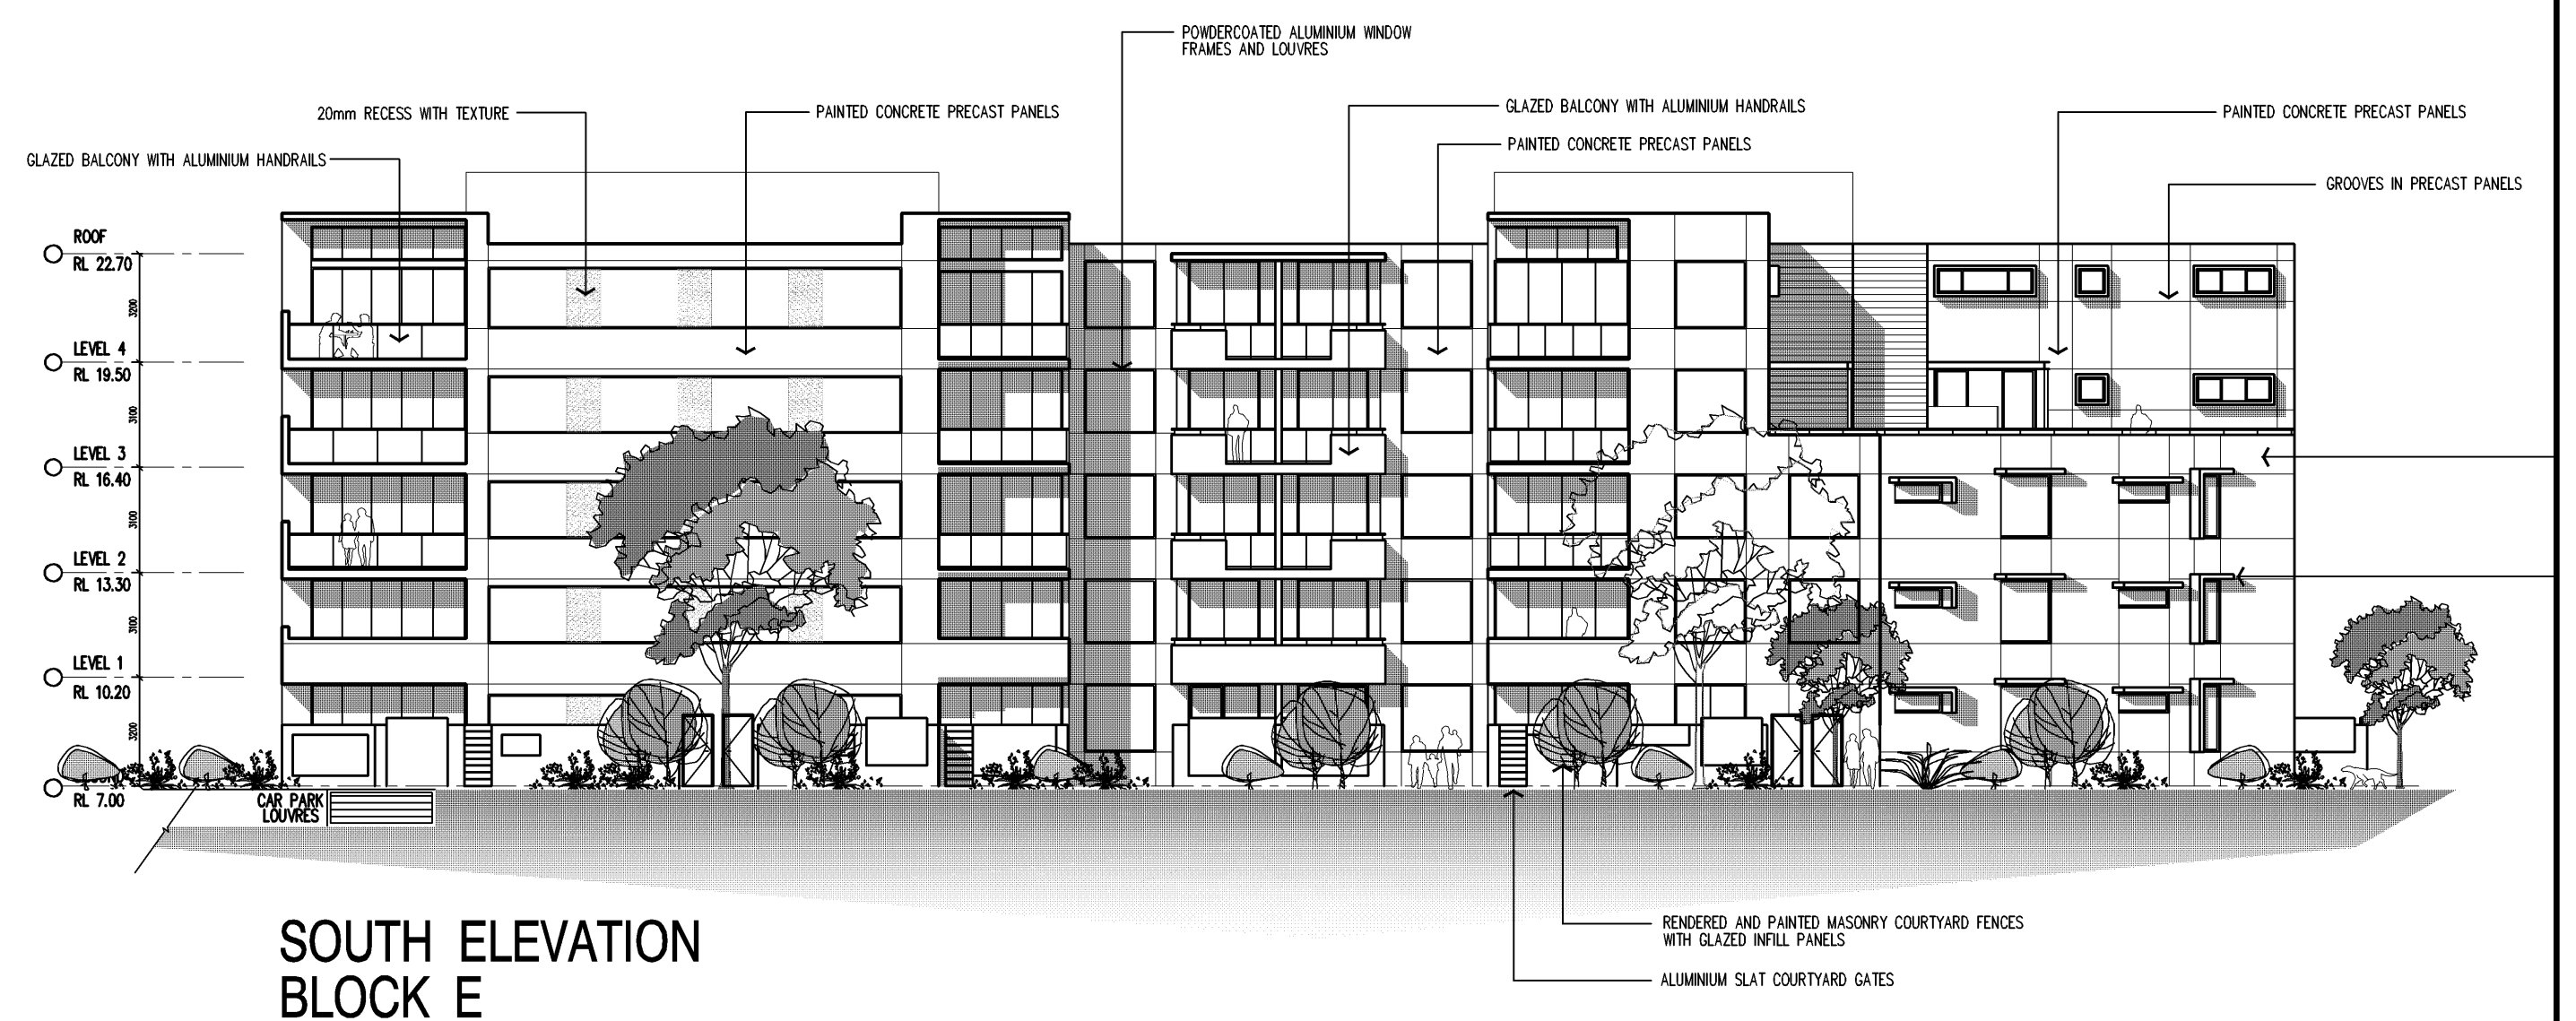

SOUTH ELEVATION
BLOCK E

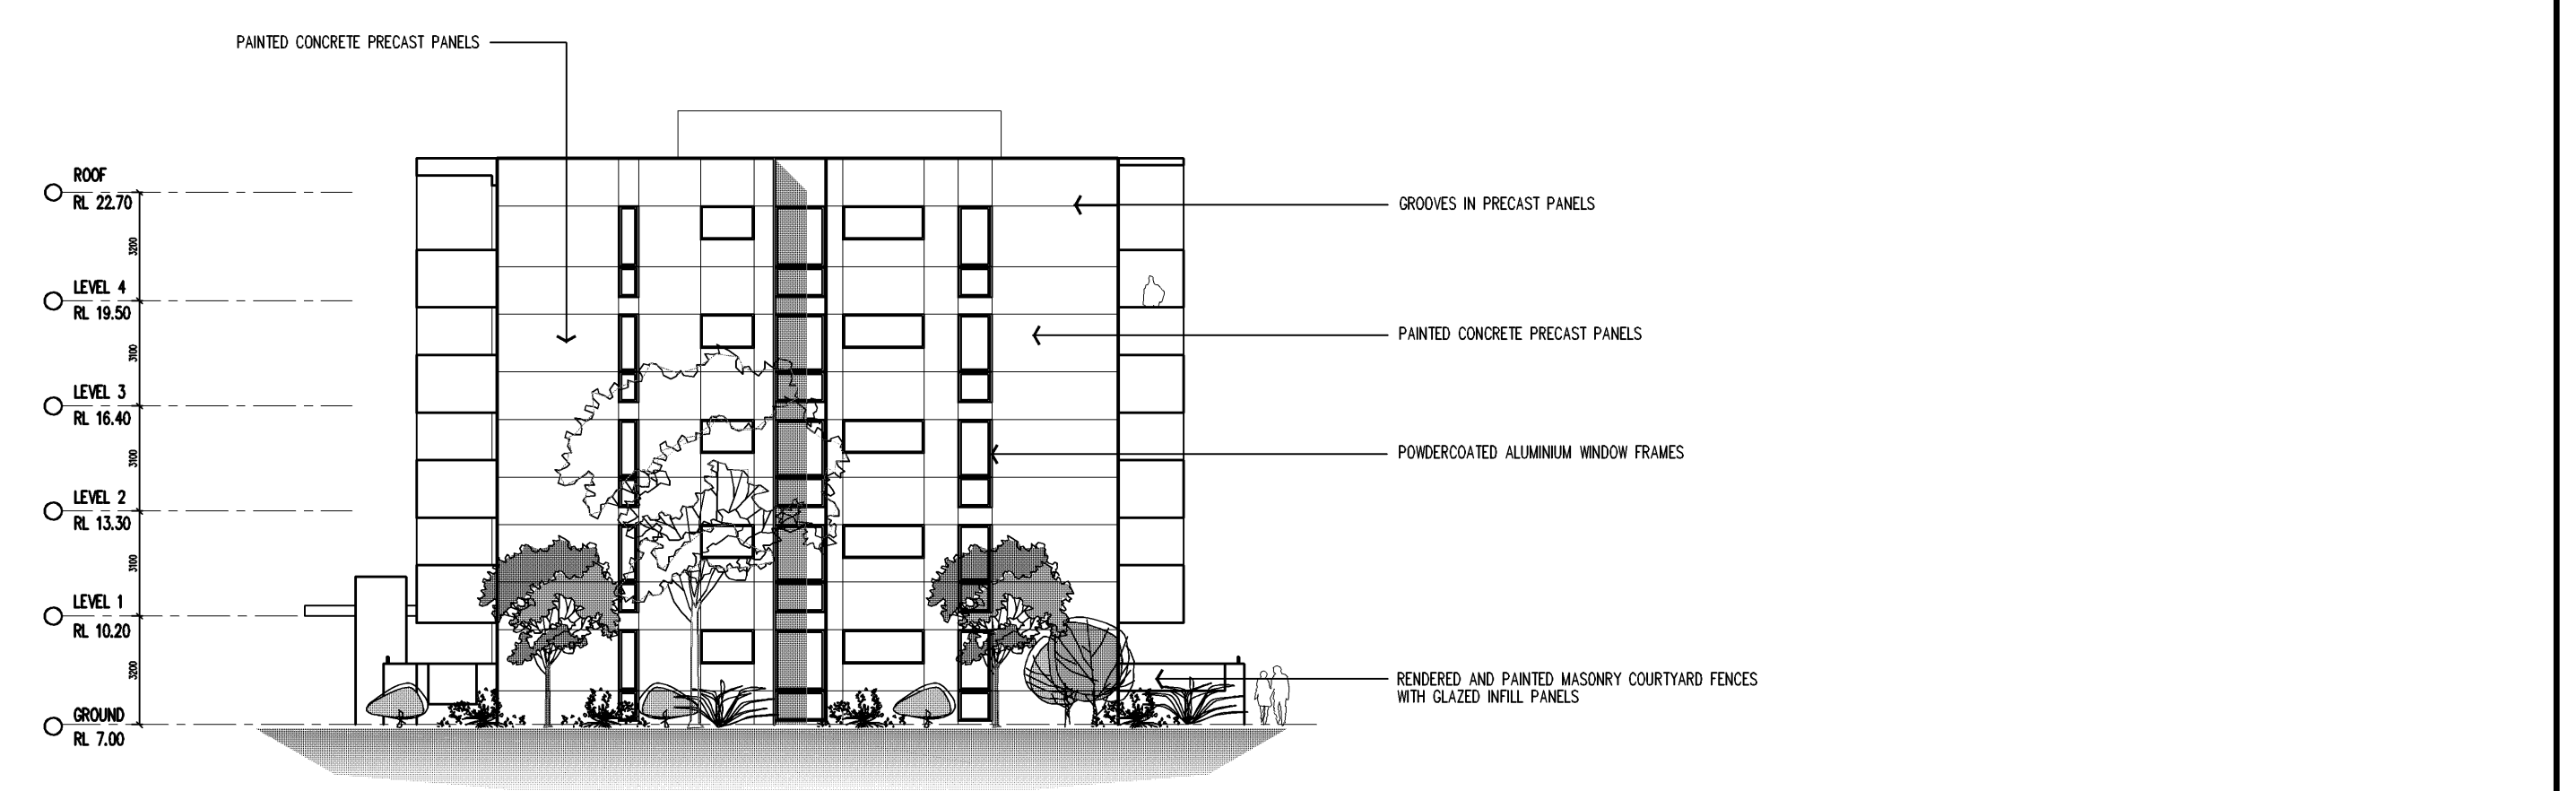


WEST ELEVATION
BLOCK E

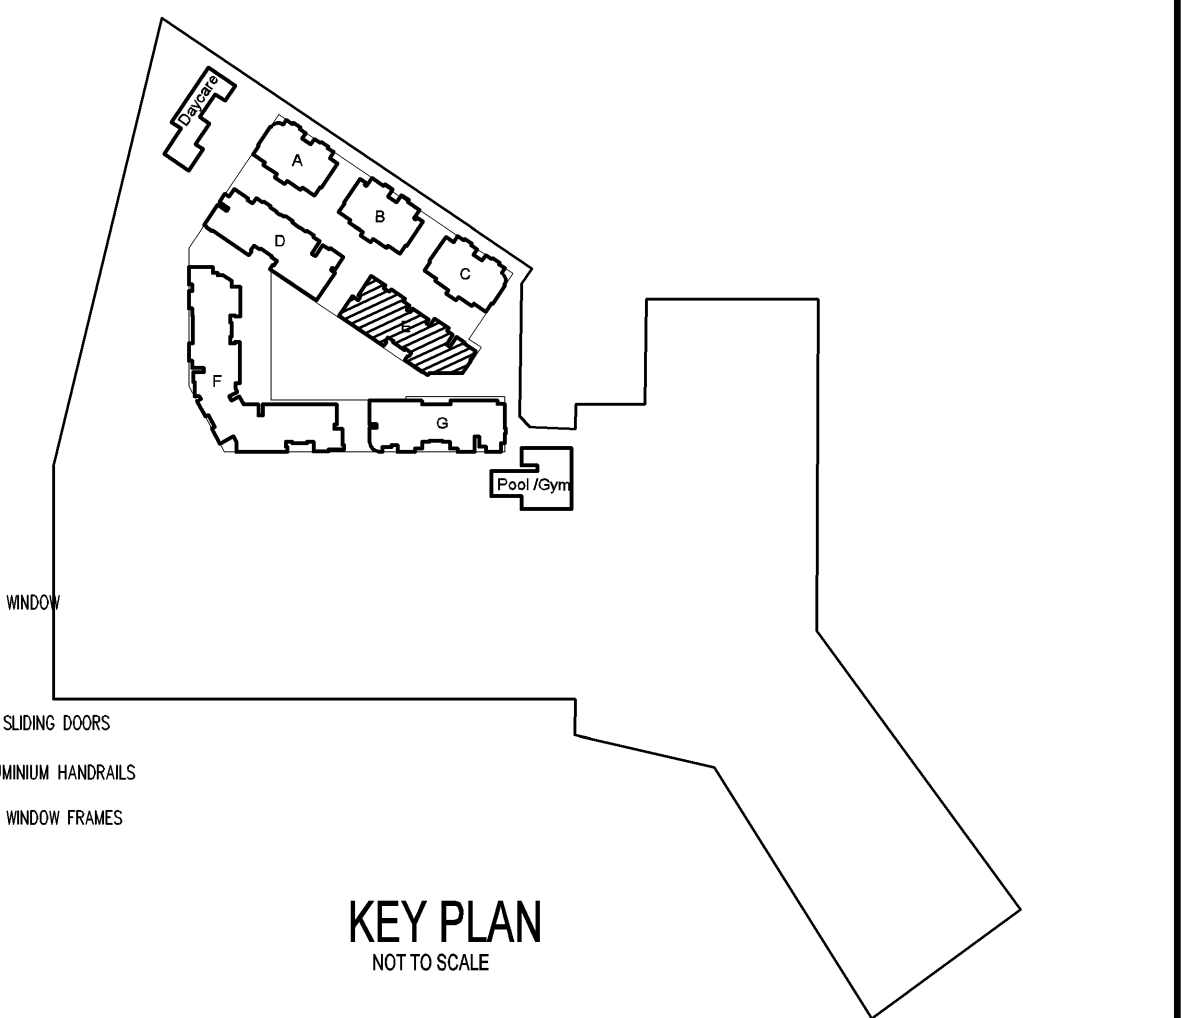

KEY PLAN
NOT TO SCALE

ISSUE	DATE	REVISION	BY	DATE	REVISION	BY
A	12.02.10	ISSUE FOR DA				

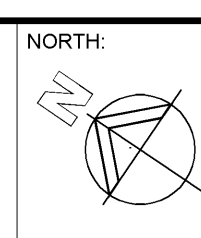

GENERAL NOTES
THIS DRAWING IS THE EXCLUSIVE PROPERTY OF MERITON APARTMENTS PTY LTD. AND THE REPRODUCTION OF ANY PART WITHOUT THE PRIOR WRITTEN CONSENT OF MERITON APARTMENTS PTY LTD IS A VIOLATION OF APPLICABLE LAWS. IN NO EVENT SHALL MERITON APARTMENTS PTY LTD BE HELD LIABLE FOR SPECIAL, CONSEQUENTIAL, INCIDENTAL OR PUNITIVE DAMAGES IN CONNECTION WITH THE USE OF THIS DOCUMENT. ANY INFORMATION RELEASED FROM THE MERITON APARTMENTS PTY LTD, OFFICES, OR ANY OTHER CONSULTANTS DOCUMENTATION AS MAY BE APPLICABLE TO THE PROJECT PRIOR TO THE START OF ANY WORKS AND FOR ITS DURATION.



PROJECT:
PROPOSED RESIDENTIAL DEVELOPMENT
NEW RESIDENTIAL DEVELOPMENT
14-18 BOONDAH STREET
WARREWOD, NSW

DRAWING TITLE
BUILDING E PLANS & ELEVATIONS

PROJECT No.	DATE	DRAWING No.	REV.
687	2/11/2010	DA24	A