



BLOCK C - LEVEL 2 PLAN




BLOCK C - LEVEL 1 PLAN

 


NORTH ELEVATION
BLOCK - C

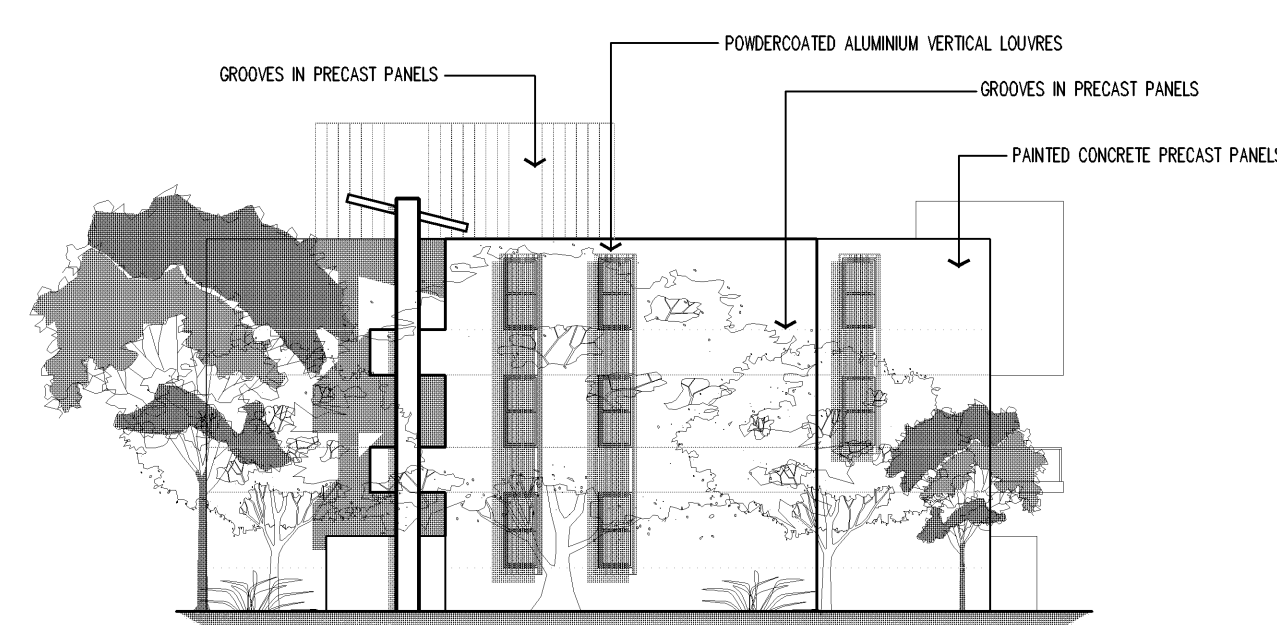

WEST ELEVATION
BLOCK - C

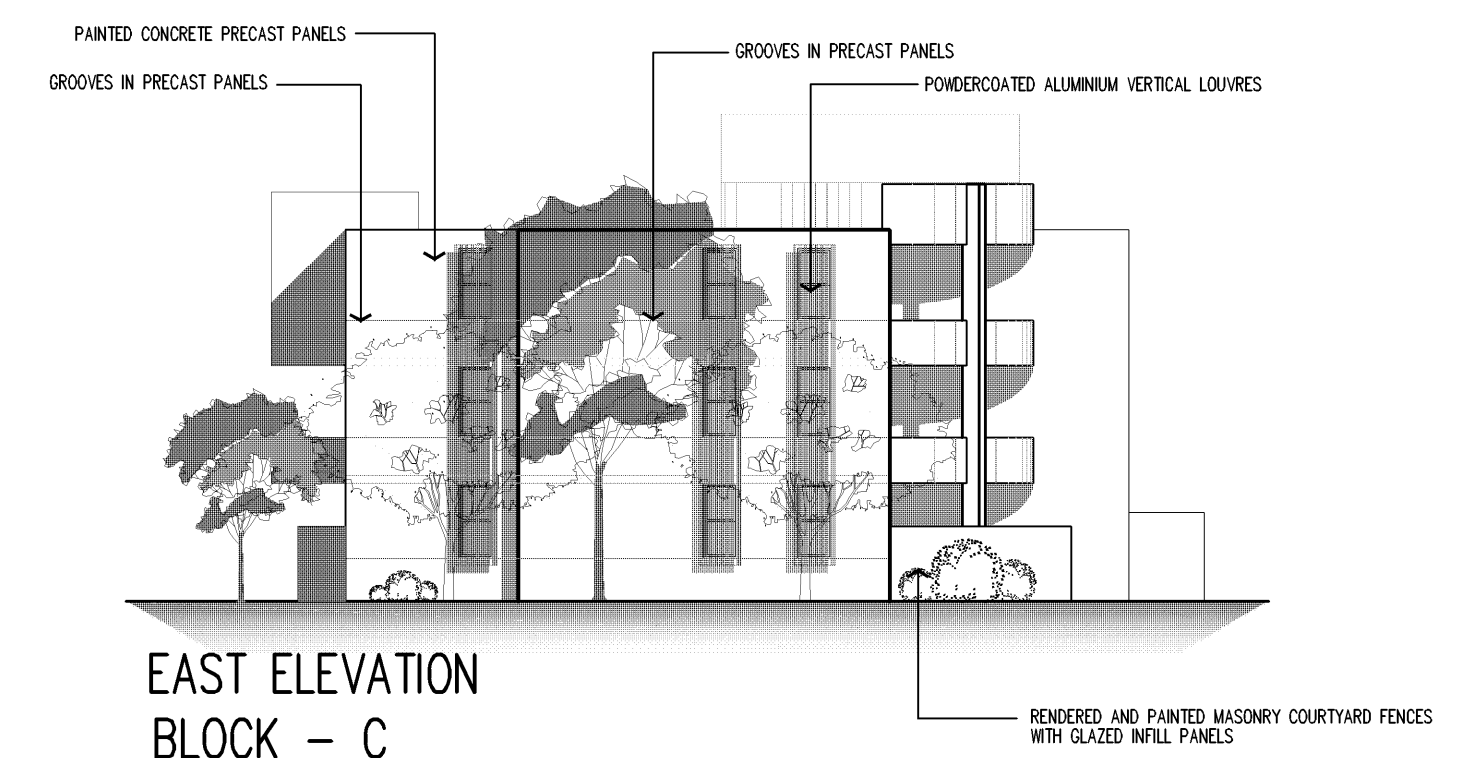

EAST ELEVATION
BLOCK - C

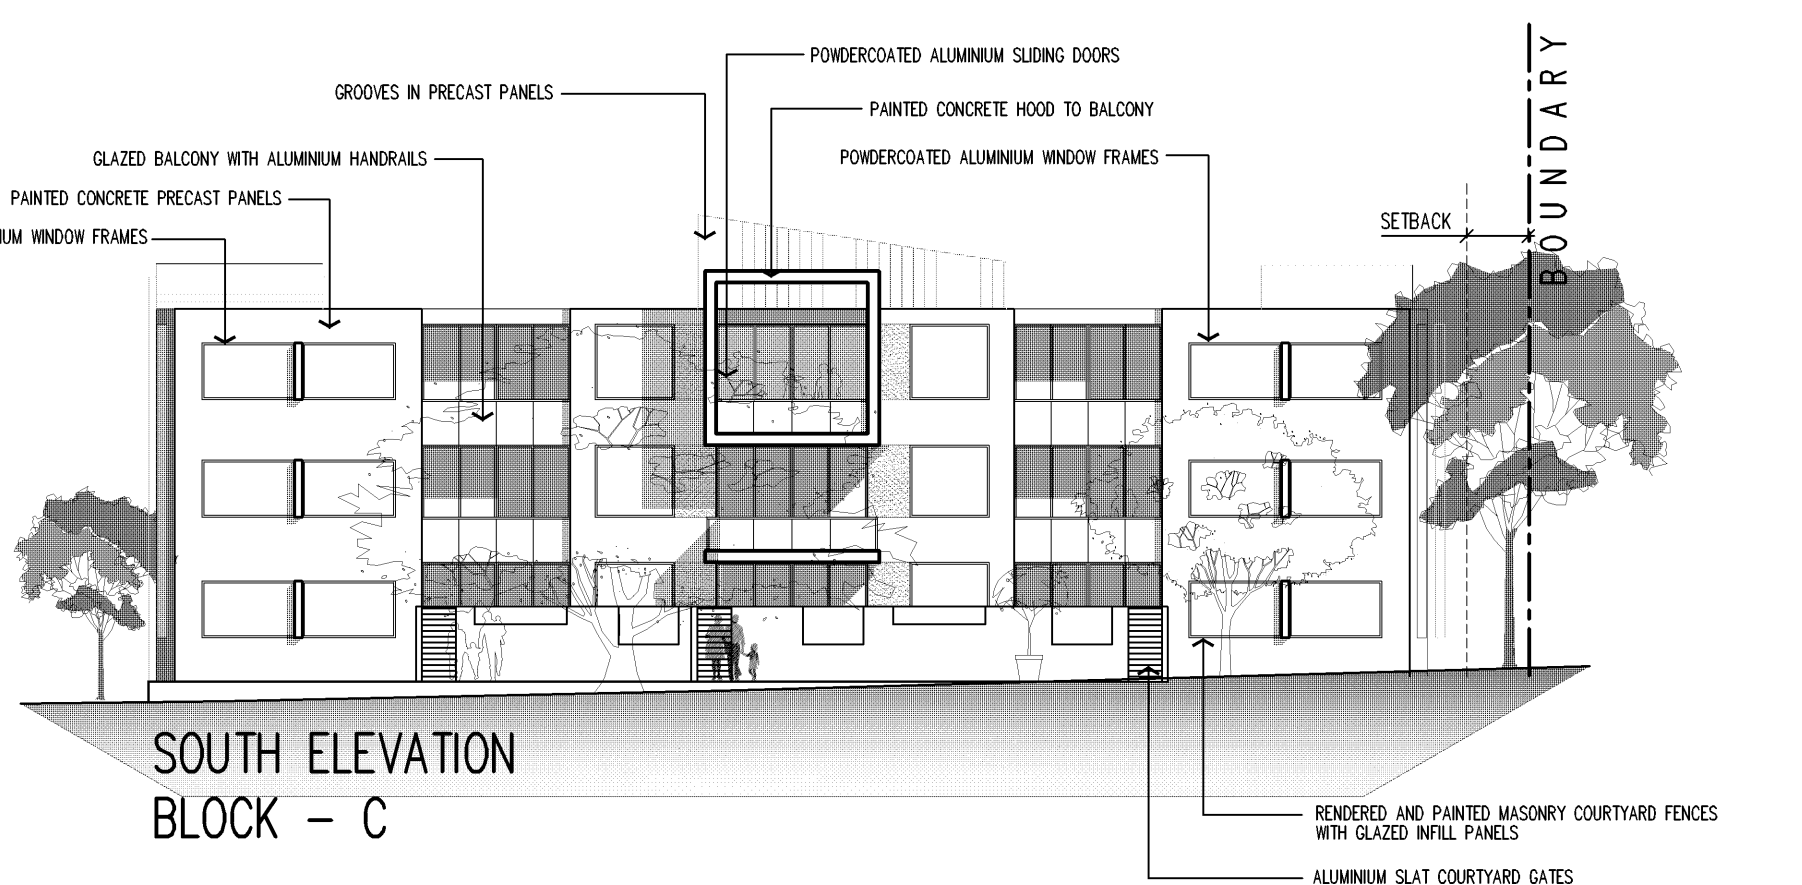

SOUTH ELEVATION
BLOCK - C

BUILDING C PLANS & ELEVATIONS

SCALE 1:200

[illegible]