




FLOOR PLAN
POOL and GYM

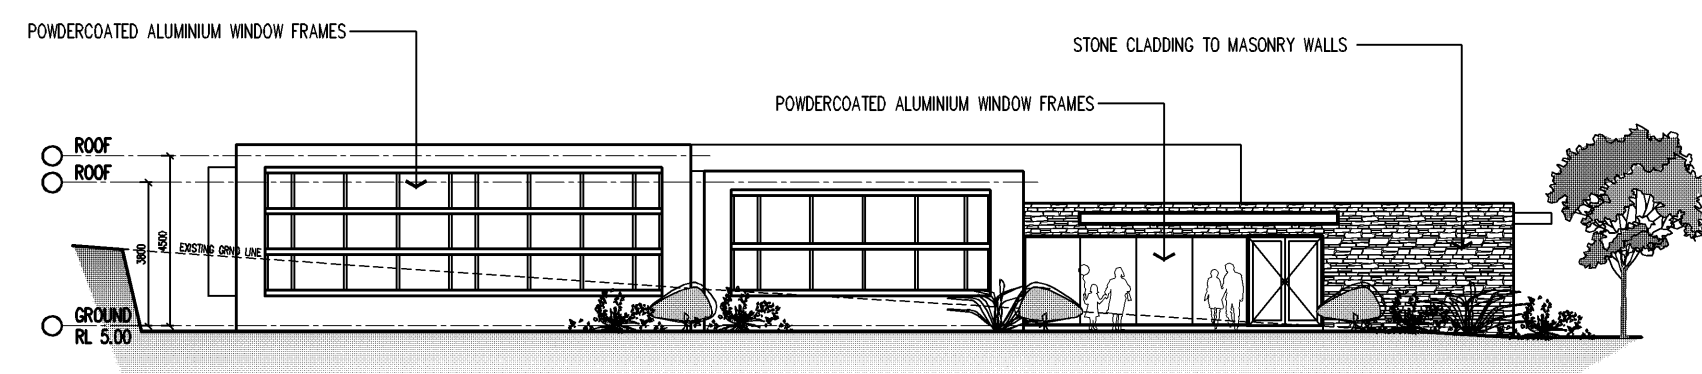


NORTH ELEVATION
POOL and GYM

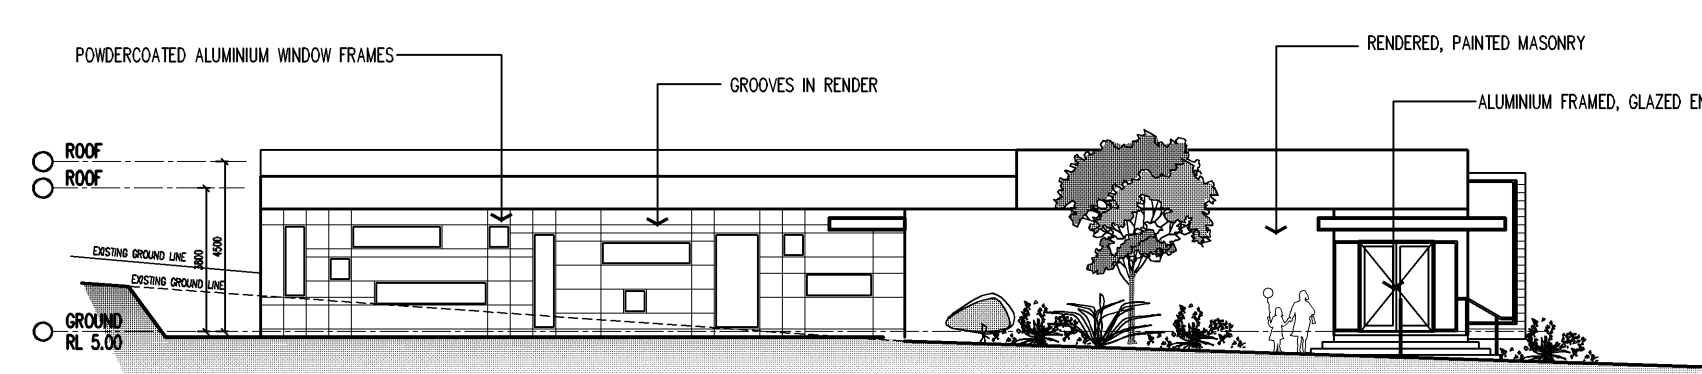


WEST ELEVATION
POOL and GYM

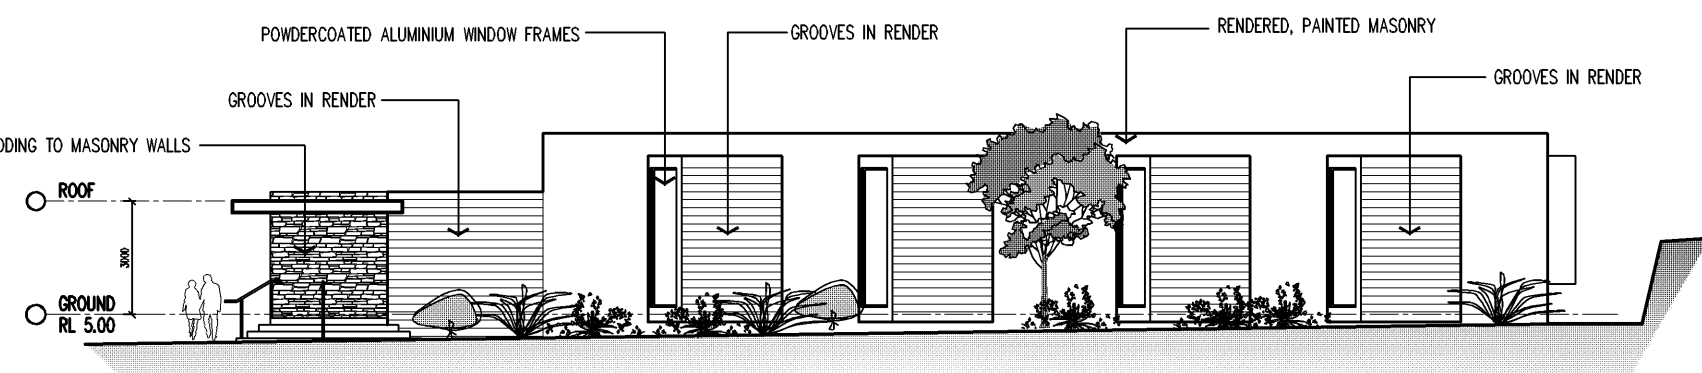

SOUTH ELEVATION
POOL and GYM


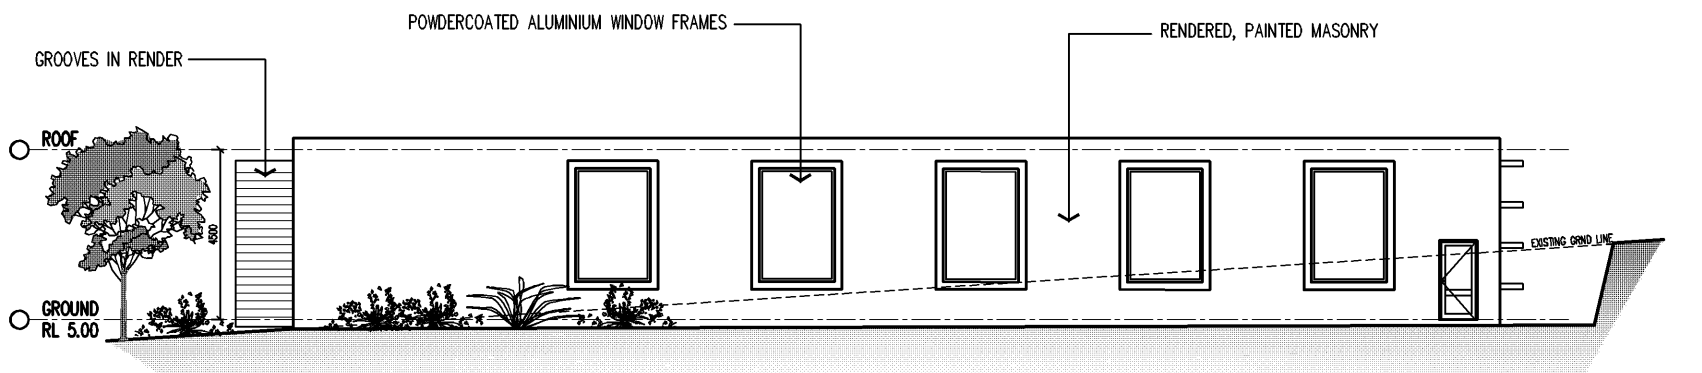


EAST ELEVATION
POOL and GYM

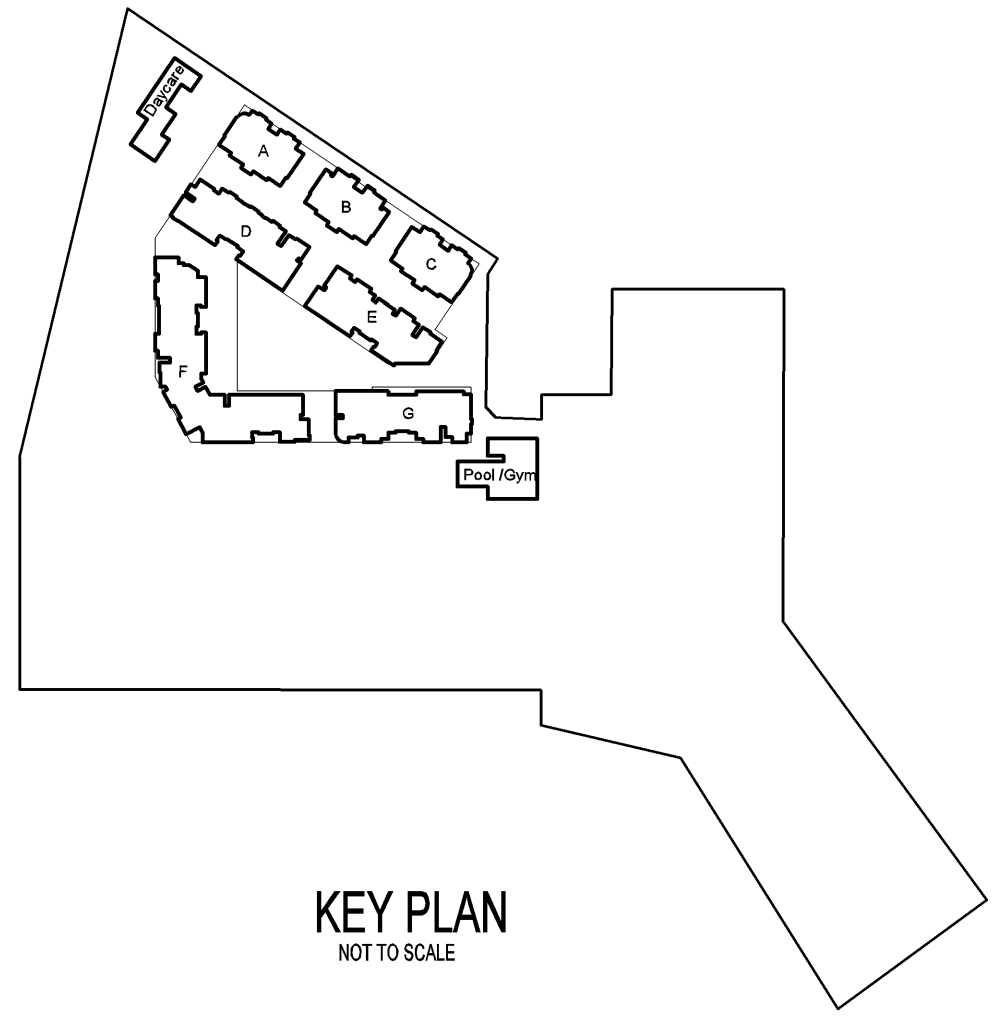

KEY PLAN
NOT TO SCALE

2 POOL & GYM - PLAN
SCALE: 1:200

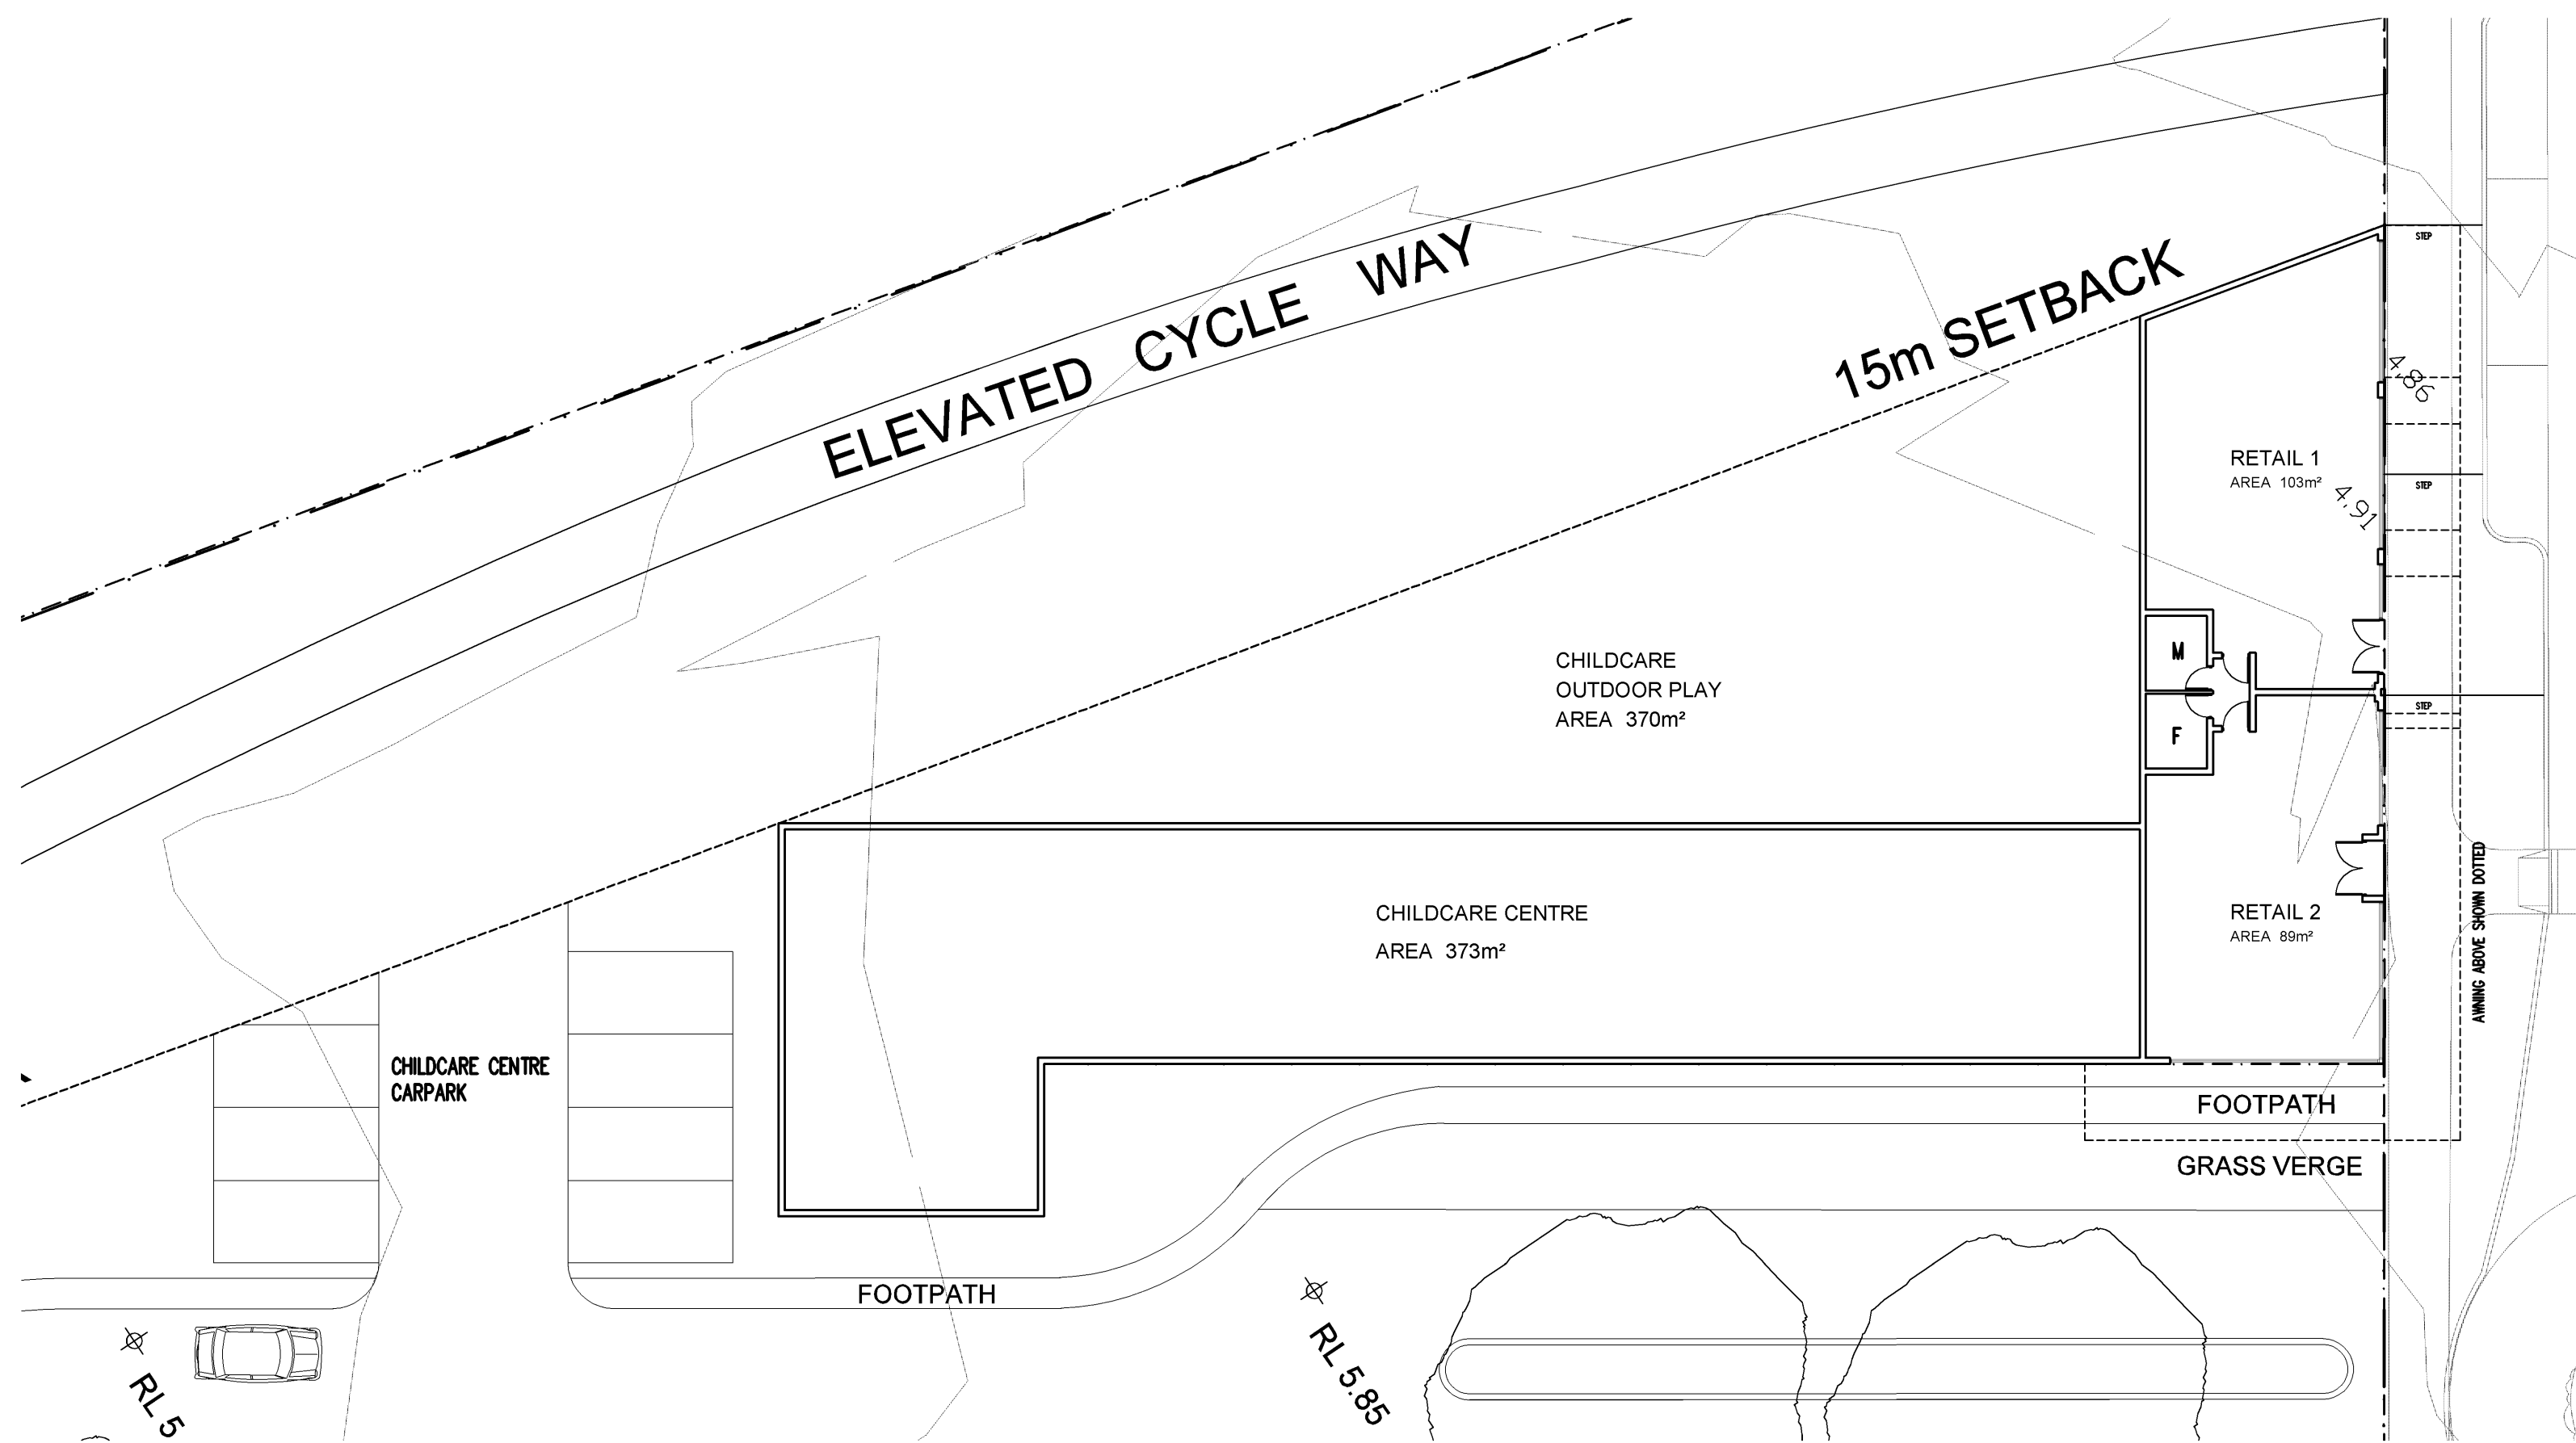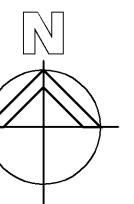


1 CHILDCARE - PLAN
SCALE: 1:200


CONCEPT ONLY

NOTE: CHILDCARE CENTRE PLANS & ELEVATIONS
TO BE SUBJECT TO A SEPERATE D.A.


CHILDCARE-POOL PLANS & ELEVS
SCALE 1:200

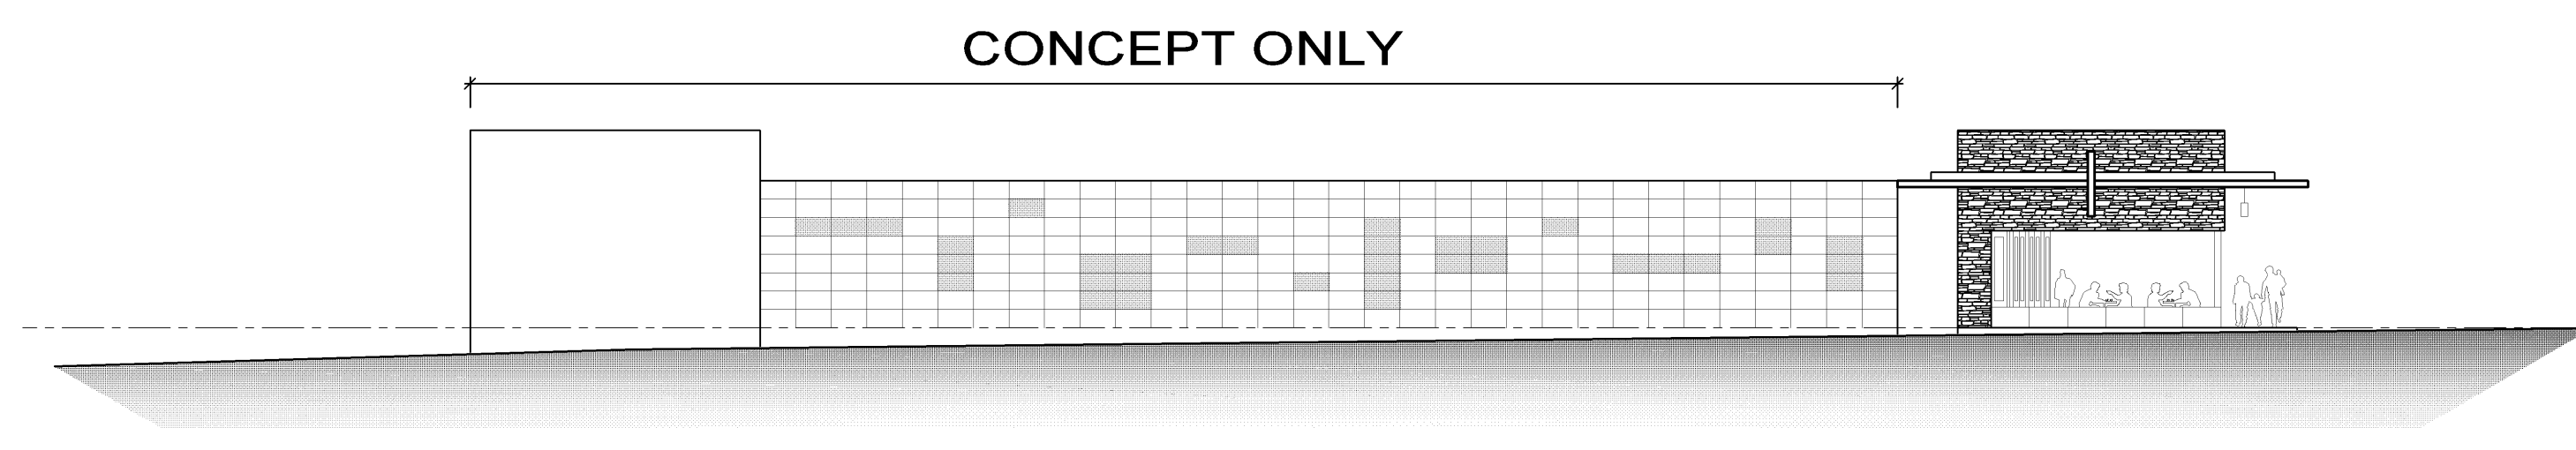


2 CHILDCARE - EAST ELEVATION
SCALE: 1:200

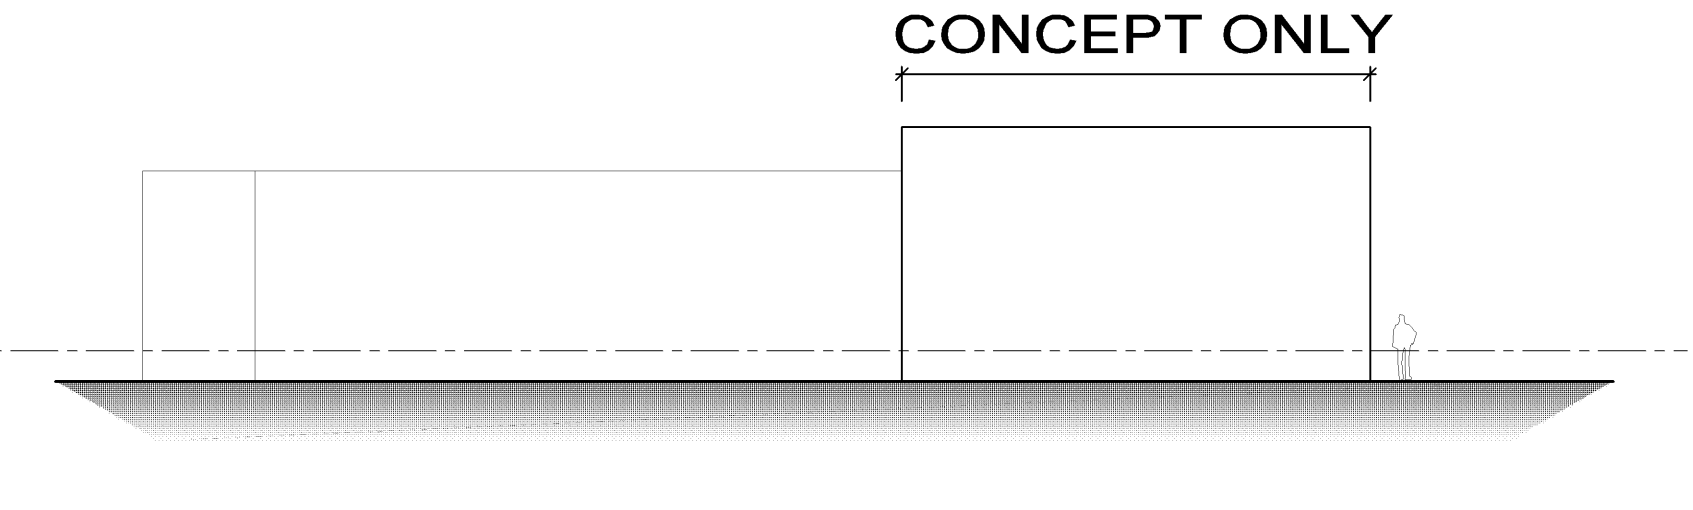


3 CHILDCARE - SOUTH ELEVATION
SCALE: 1:200

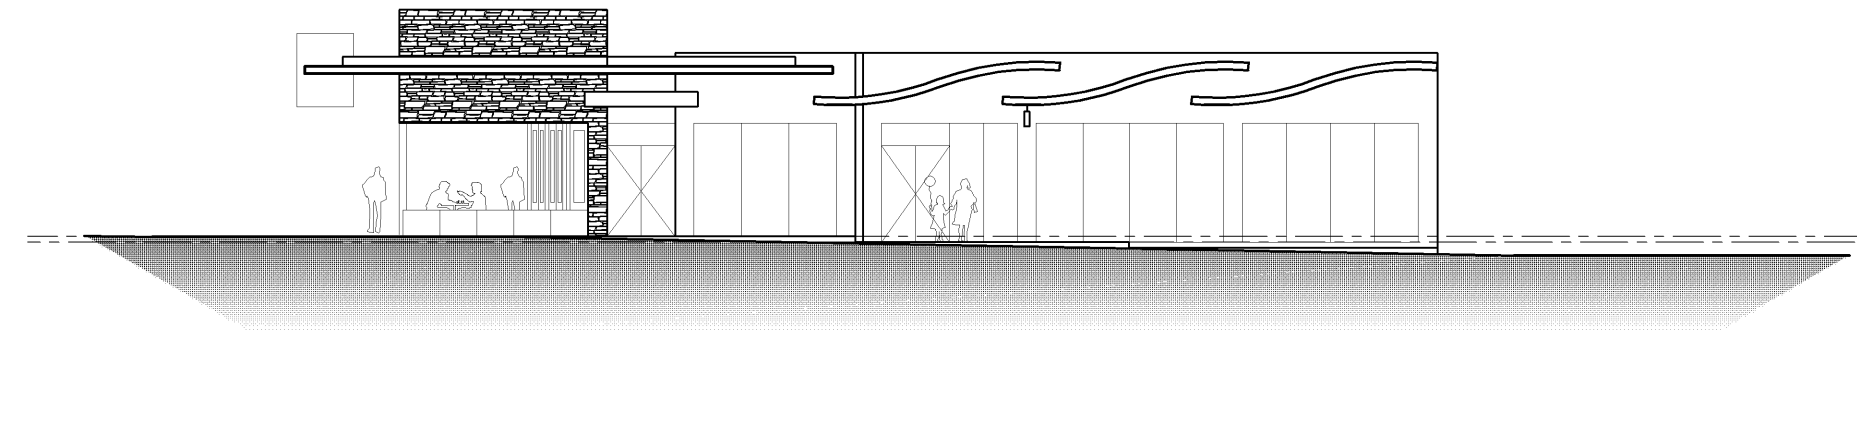

3 RETAIL - NORTH ELEVATION
SCALE: 1:200

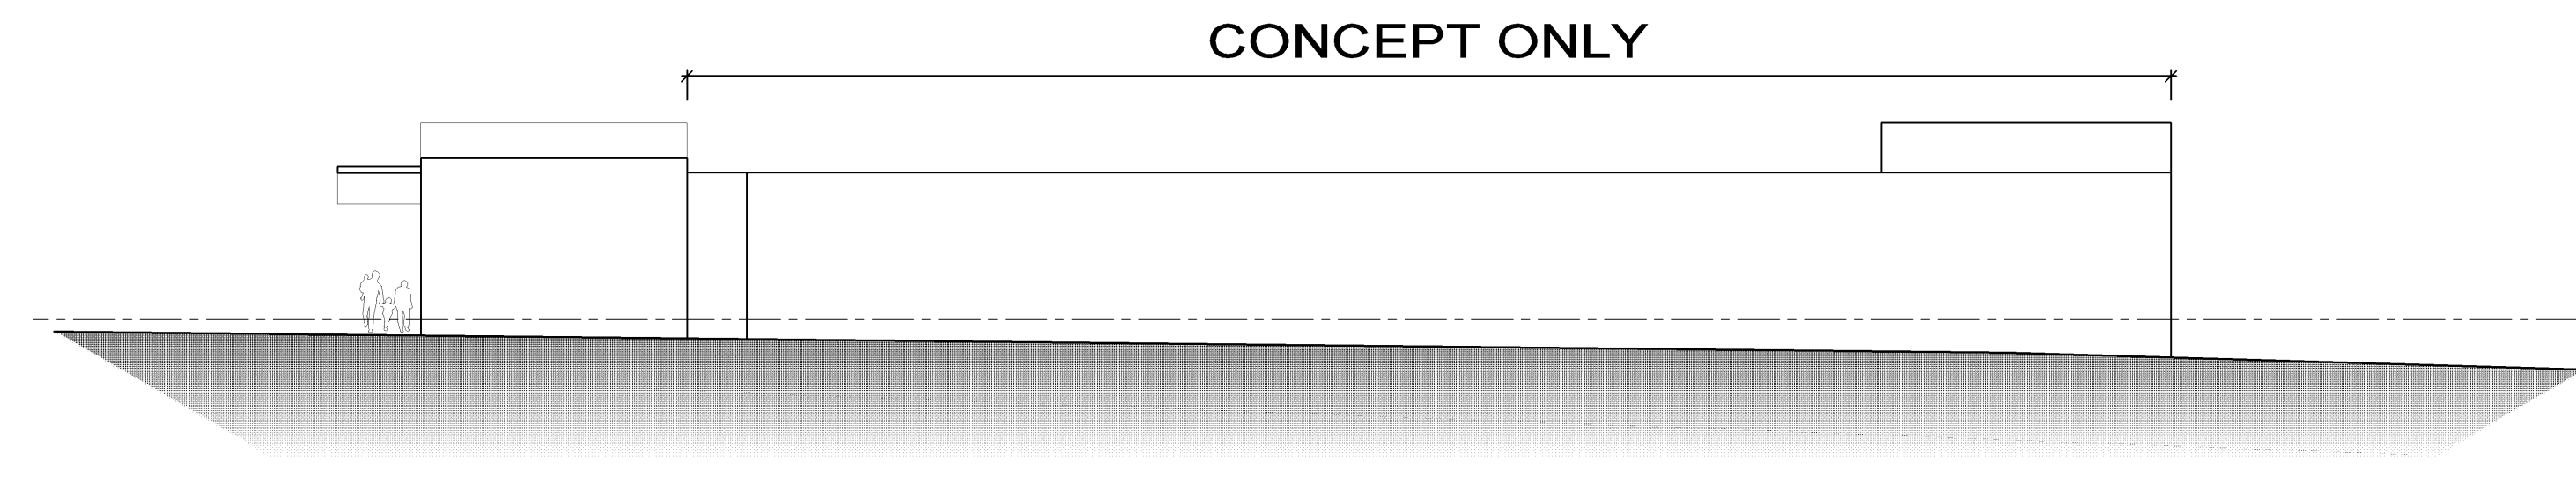

4 CHILDCARE - WEST ELEVATION
SCALE: 1:200

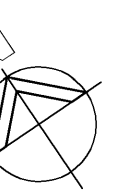

ISSUE	DATE	REVISION	BY	ISSUE	DATE	REVISION	BY
A	12.02.10	ISSUE FOR DA	TJ				

DO NOT SCALE.	
USE FIGURED DIMENSIONS AT ALL TIMES. IF IN DOUBT CHECK WITH MERITON APARTMENTS PTY LTD. CONTRACTORS TO CHECK AND VERIFY ALL LEVELS OUTLINE AND UNDERGROUND ON SITE AND SHALL REPORT ANY DISCREPANCIES OR OMISSIONS TO MERITON APARTMENTS PTY LTD. PRIOR TO COMMENCEMENT OF WORK AND DURING THE CONSTRUCTION PHASE.	
20 10 0 10 20 30 40 50 100mm	

GENERAL NOTES:	
THIS DRAWING IS THE EXCLUSIVE PROPERTY OF MERITON APARTMENTS PTY LTD. AND THE REPRODUCTION OF ANY PART WITHOUT THE PRIOR WRITTEN CONSENT OF MERITON APARTMENTS PTY LTD. IS A VIOLATION OF APPLICABLE LAWS. IN NO EVENT SHALL MERITON APARTMENTS PTY LTD. BE HELD LIABLE FOR SPECIAL, CONSEQUENTIAL, INCIDENTAL OR CONSEQUENTIAL LIABILITY IN CONNECTION WITH THE USE OF THIS DIGITAL DATA ONCE RELEASED FROM THE MERITON APARTMENTS PTY LTD. OFFICE.	
THIS DRAWING IS TO BE READ AND UNDERSTOOD IN CONJUNCTION WITH THE STRUCTURAL, MECHANICAL, ELECTRICAL AND / OR ANY OTHER CONSULTANTS DOCUMENTATION AS MAY BE APPLICABLE TO THE PROJECT PRIOR TO THE START OF ANY WORKS AND FOR ITS DURATION.	

Meriton Apartments Pty. Ltd.	
Builder's & Developers	
Level 11, 528 Kent Street, Sydney NSW 2000	
Tel: (02) 9287 2888 Fax: (02) 9287 2777 Email: info@meriton.com.au	

PROJECT:	
PROPOSED RESIDENTIAL DEVELOPMENT	
NEW RESIDENTIAL DEVELOPMENT	
14-18 BOONDAH STREET	
WARREWOD, NSW	

DRAWING TITLE:	
CHILDCARE-POOL PLANS & ELEVS	

PROJECT No:	DATE:	DRAWING No:	REV:
887	2/26/2010	DA30	A
DRAWN BY:	SCALE:		
TWJ	AS SHOWN		
CAD FILE:			
s:\14-18-boondah-d\ARCH\DA30 CHILDCARE-POOL PLANS & ELEVS.dwg			