


# 14-18 BOONDAH ROAD - Warriewood

## Stage 1 Development Application

# CONTENTS

LA000	Title Sheet
LA101	Landscape Masterplan - Landscape Vegetation Plan
LA102	Landscape Masterplan - Landscape Management Zones
LA103	Stage 1 - Detail Plan 01
LA104	Stage 1 - Detail Plan 02
LA201	Landscape Elevations
LA301	Landscape Details 01
LA302	Landscape Details 02

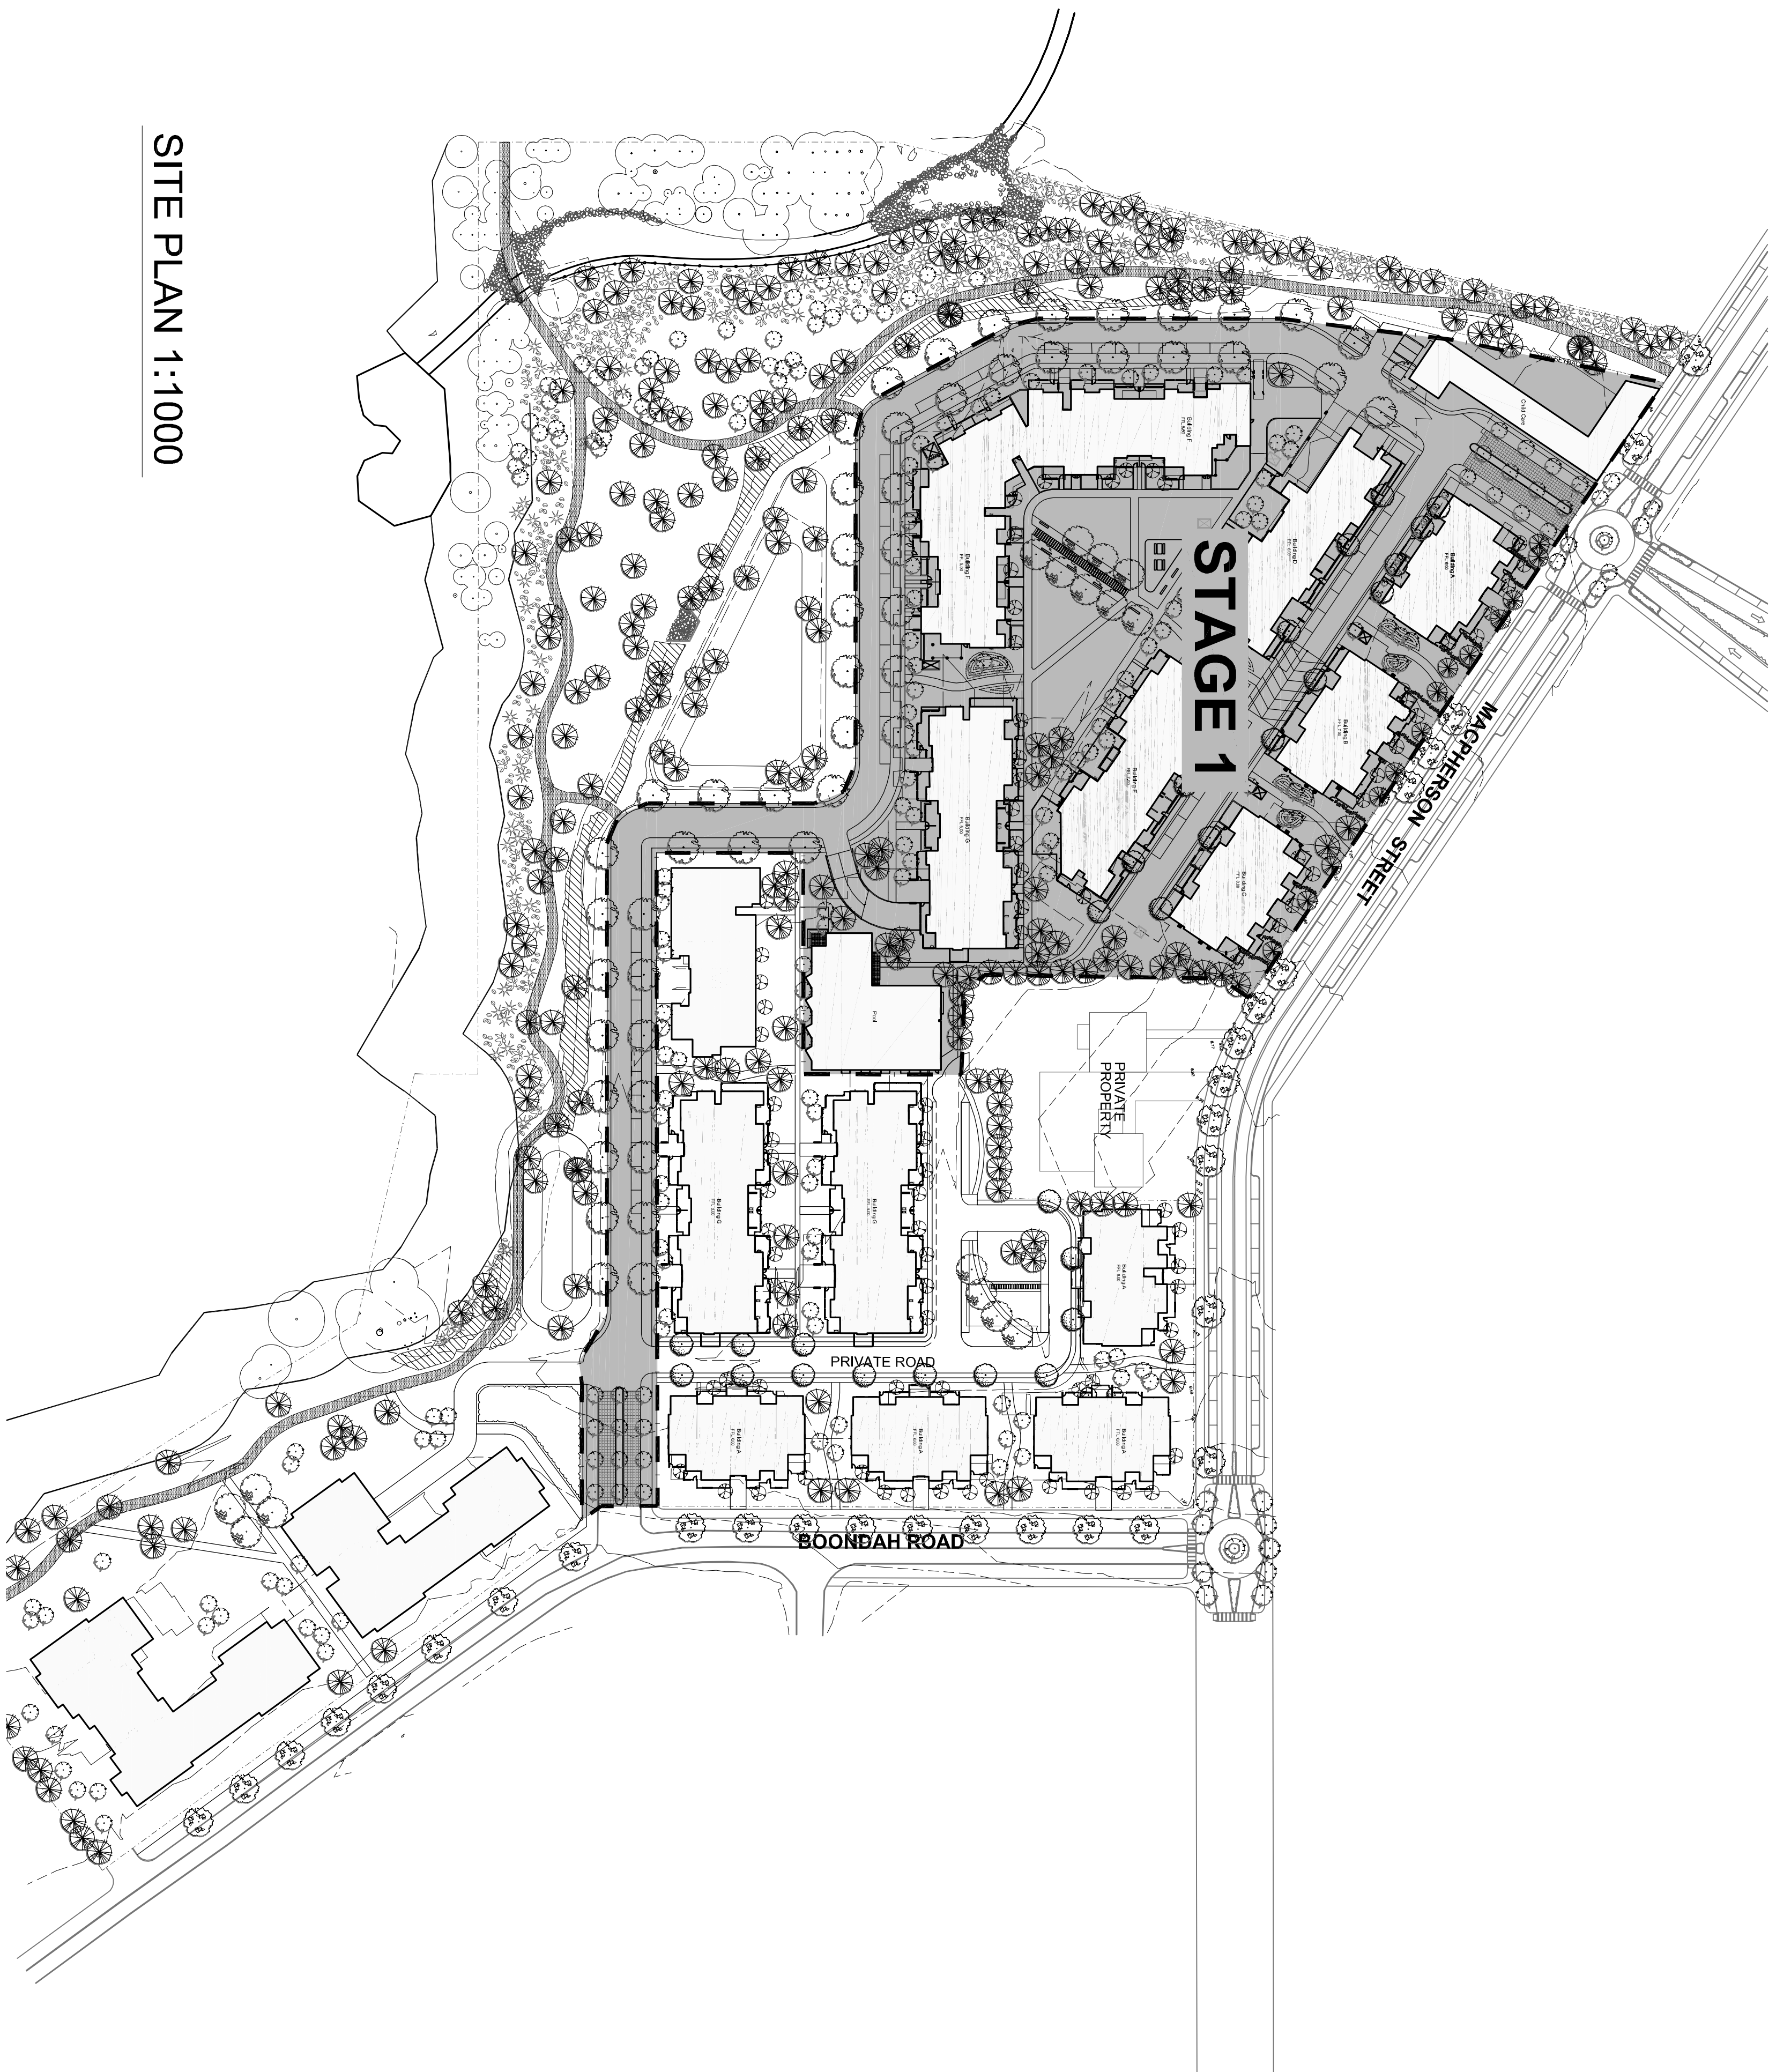


SITE PLAN 1:1000

Researcher	Research Description	DM	DD	Time	Place
1	Prevalence of	1978	1978	10	India
2	Prevalence of	1978	1978	10	India
© 2010 Site Image Pty Ltd A.B.N. 19 078 651 087. All rights reserved. This document is copyright and shall not be reproduced or copied in any form or by any means (graphic, electronic, or mechanical including photocopying) without the written permission of Site Image Pty Ltd. Any borrow, expressed or implied, to use this document for any purpose what so ever is restricted to the terms of the written agreement between Site Image Pty Ltd and the instructing party.

others) before commencing the landscape installation. Any discrepancies are to be reported to the Project Manager or Landscape Architect prior to commencing work. Do not scale this drawing. Any required clarifications not shown shall be referred to the Landscape Architect for confirmation.

**S I T E I M A G E**



Landscape Architects

15 Gillebone Street  
East Melbourne VIC 3002  
Australia

Tel: (61 3) 9662 1947  
Fax: (61 3) 9662 2447  
Web: [www.salamag.com.au](http://www.salamag.com.au)  
Sala Image Pty Ltd  
ABN 19 076 561 007

PRELIMINARY

# Title Sheet

Scale: 1:1000 @ A0		
Date: 07.02.2010		
Driver: DM	Approved:	DC
Job Number: SM10041	Drawing Number: LA000	Issue: A