



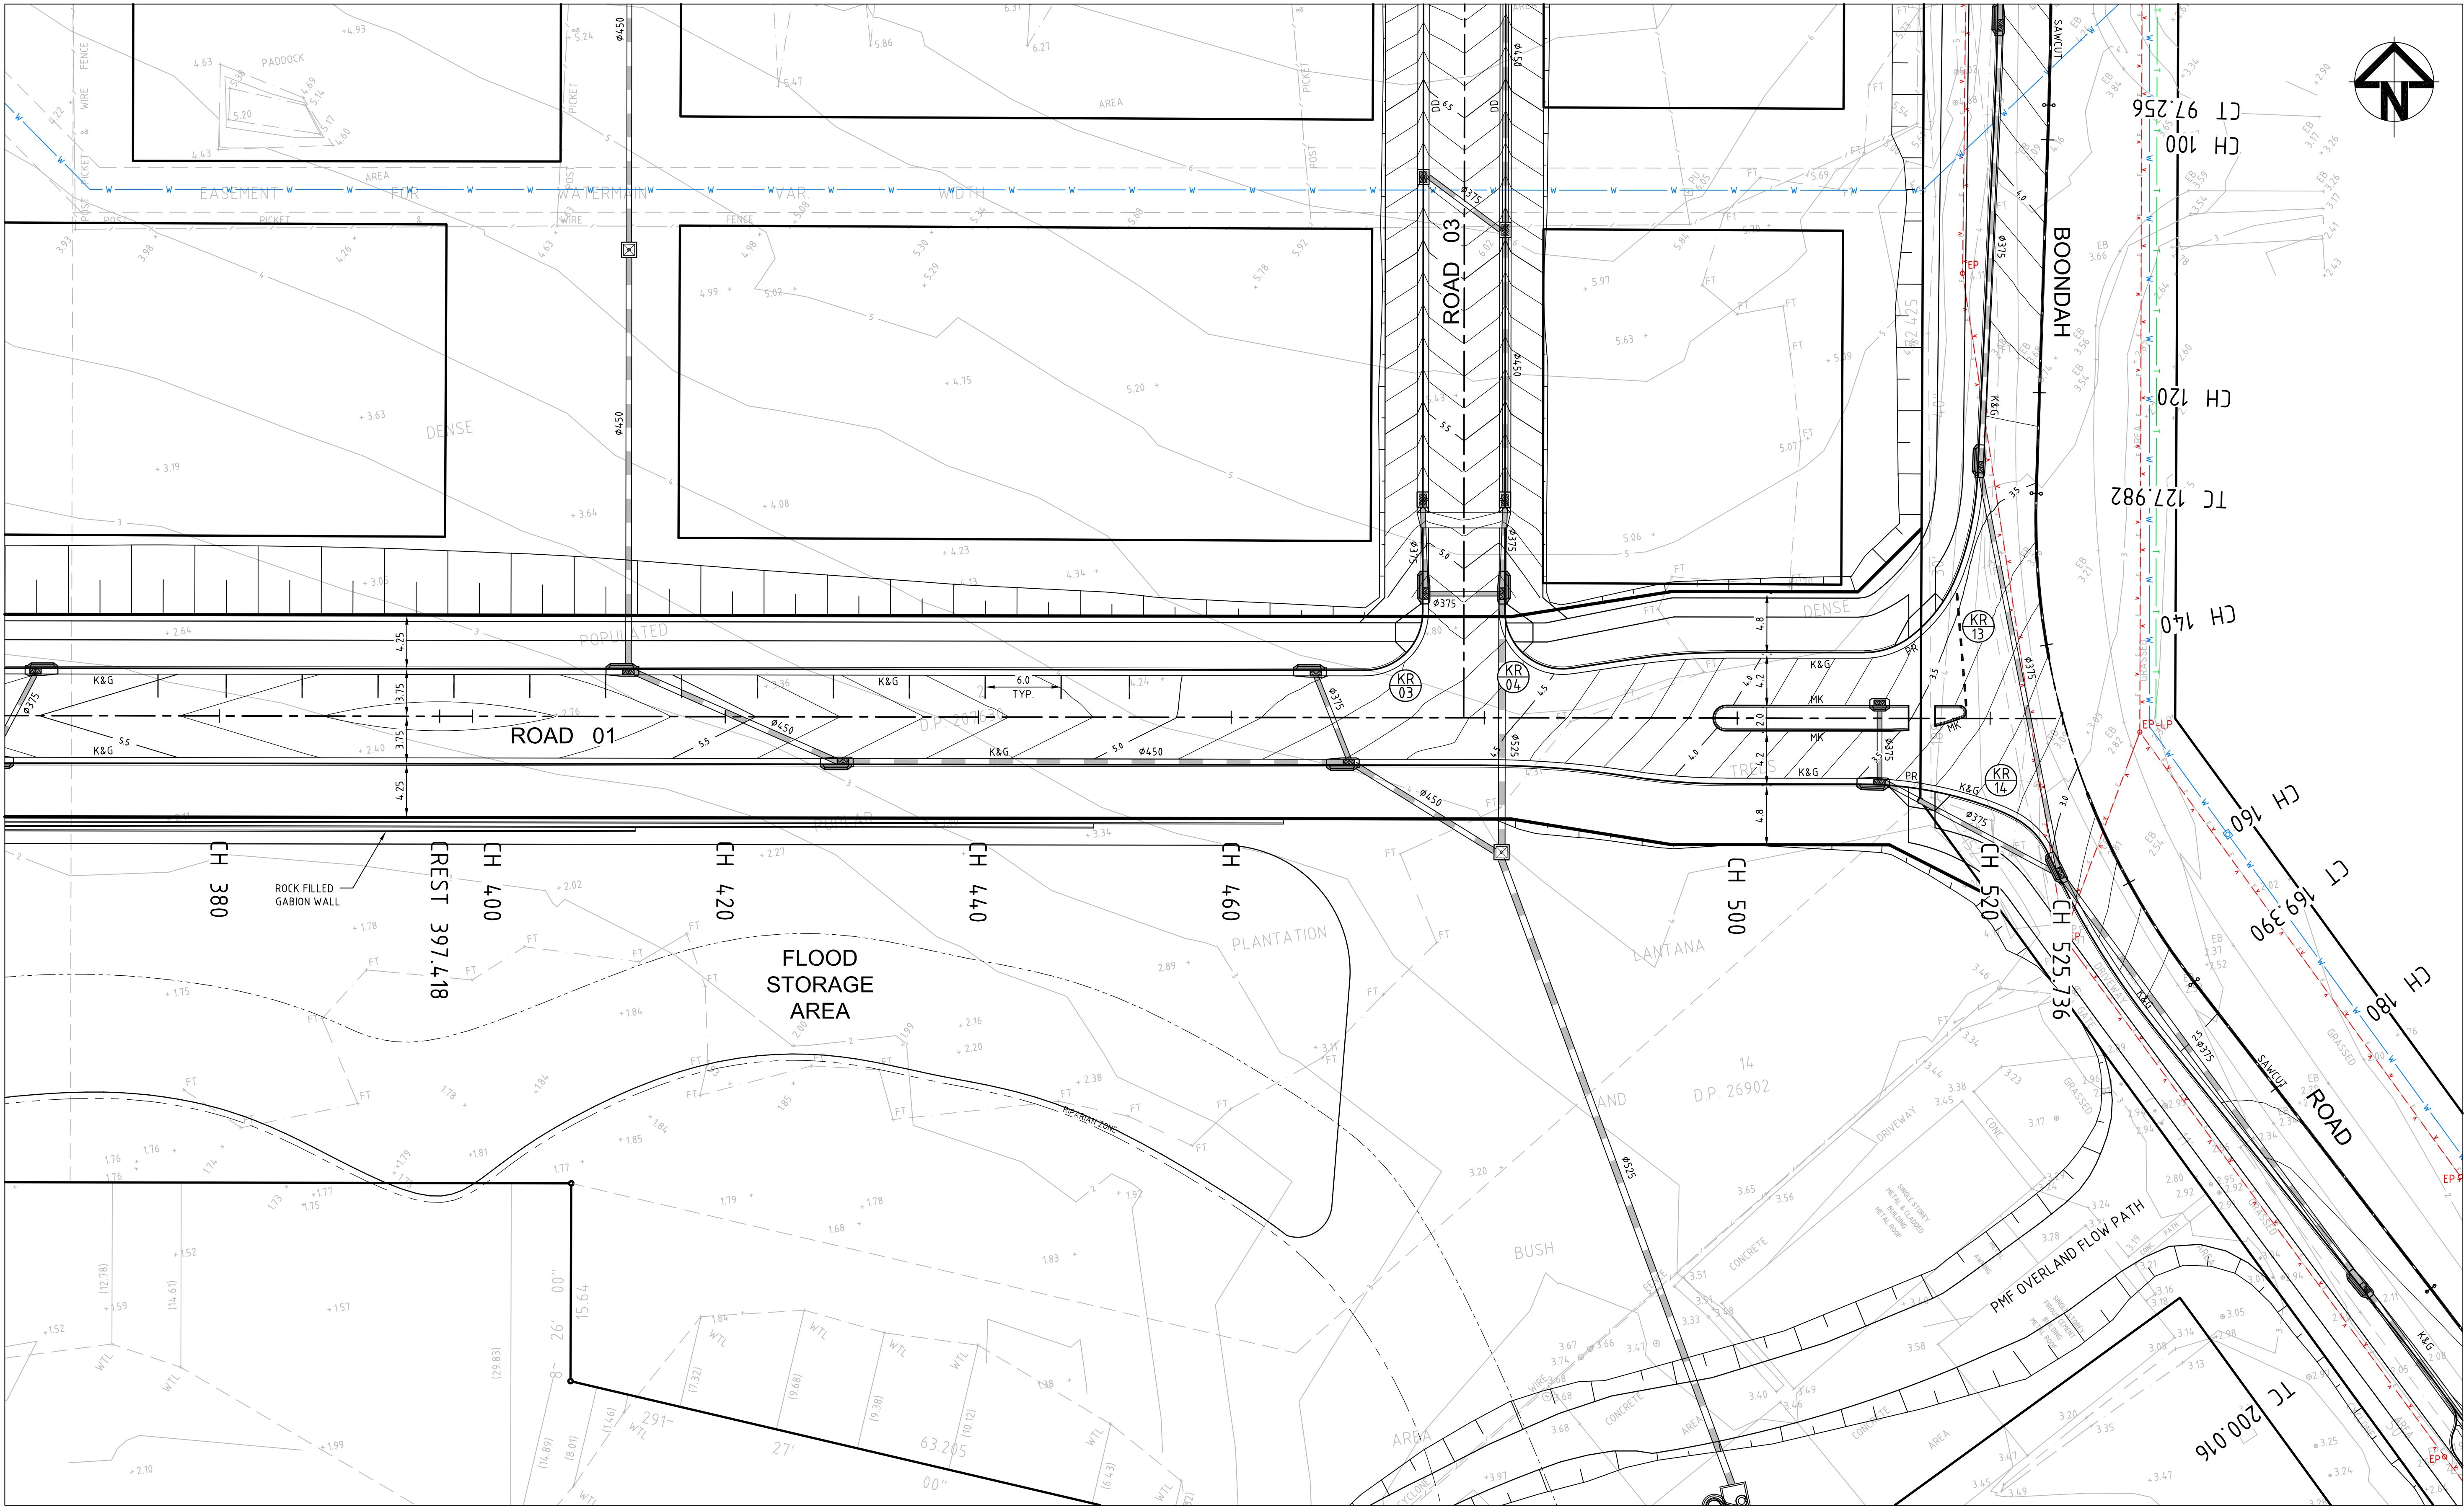

P6	GABION WALL ADDED ALONG ROAD 01	12/08/10
P5	ROAD 4 AMENDED	02/08/10
P4	BASIN 2 AMENDED	29/07/10
P3	ISSUE FOR CLIENT REVIEW	26/07/10
P2	ROAD 04 REGRADED AND STORMWATER AMENDED	15/06/10
P1	ISSUE FOR INFORMATION	04/06/10
Issue	Description	Date

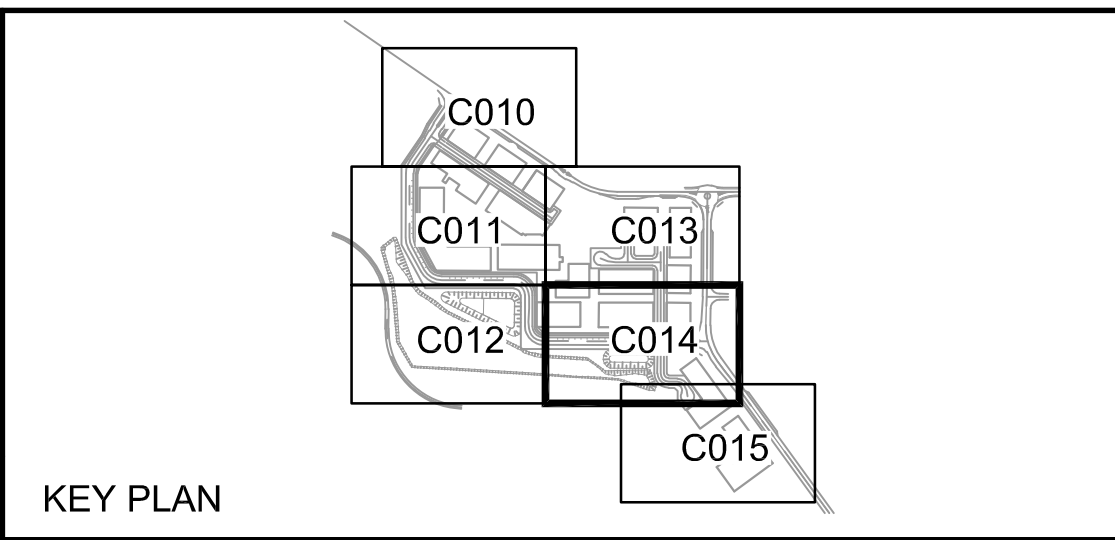

THIS DRAWING CANNOT BE COPIED OR REPRODUCED IN ANY FORM OR USED FOR ANY OTHER PURPOSE OTHER THAN THAT ORIGINALLY INTENDED WITHOUT THE WRITTEN PERMISSION OF AT&L

Client
MERITON APARTMENTS PTY LTD

Scale Bar
0 5 10 15 20 25m
1: 250

Scales 1: 250	Drawn Designed Checked Approved	TS MM AMc
Grid Height Datum File	AHD	
C014-ROADWORKS-&-STORM-PLAN-SHT-5.dwg		

Project
14-18 BOONDAH ROAD WARRIEWOOD

Title
ROADWORKS AND STORMWATER DRAINAGE PLAN SHEET 5

Civil Engineers and Project Managers
AT&L
Suite 702, 6A Glen Street
Milsoms Point NSW 2061
ABN 96 130 882 405
Tel: 02 8920 2466
Fax: 02 9922 5102
www.atl.net.au
info@atl.net.au

Status INFORMATION ONLY NOT TO BE USED FOR CONSTRUCTION	A1
Drawing No. C014	Project No. 10-23
Issue P6	