

PROPOSED RESIDENTIAL DEVELOPMENT

14-18 BOONDAH ROAD

WARRIEWOOD

DRAWING LIST

GENERAL

- C001 COVER SHEET
- C002 NOTES AND LEGENDS
- C003 GENERAL ARRANGEMENT PLAN
- C004 TYPICAL ROAD CROSS SECTIONS - SHEET 1
- C005 TYPICAL ROAD CROSS SECTIONS - SHEET 2
- C006 TYPICAL ROAD CROSS SECTIONS - SHEET 3
- C007 TYPICAL ROAD CROSS SECTIONS - SHEET 4
- C008 ROADWORKS DETAILS SHEET 1
- C009 ROADWORKS DETAILS SHEET 2

ROADWORKS


- C010 ROADWORKS AND STORMWATER DRAINAGE PLAN - SHEET 1
- C011 ROADWORKS AND STORMWATER DRAINAGE PLAN - SHEET 2
- C012 ROADWORKS AND STORMWATER DRAINAGE PLAN - SHEET 3
- C013 ROADWORKS AND STORMWATER DRAINAGE PLAN - SHEET 4
- C014 ROADWORKS AND STORMWATER DRAINAGE PLAN - SHEET 5
- C015 ROADWORKS AND STORMWATER DRAINAGE PLAN - SHEET 6

LONGSECTIONS

- C020 ROAD LONGITUDINAL SECTIONS - SHEET 1
- C021 ROAD LONGITUDINAL SECTIONS - SHEET 2

PAVEMENT

- C035 PAVEMENT PLAN - SHEET 1
- C036 PAVEMENT PLAN - SHEET 2
- C037 PAVEMENT PLAN - SHEET 3
- C038 PAVEMENT PLAN - SHEET 4

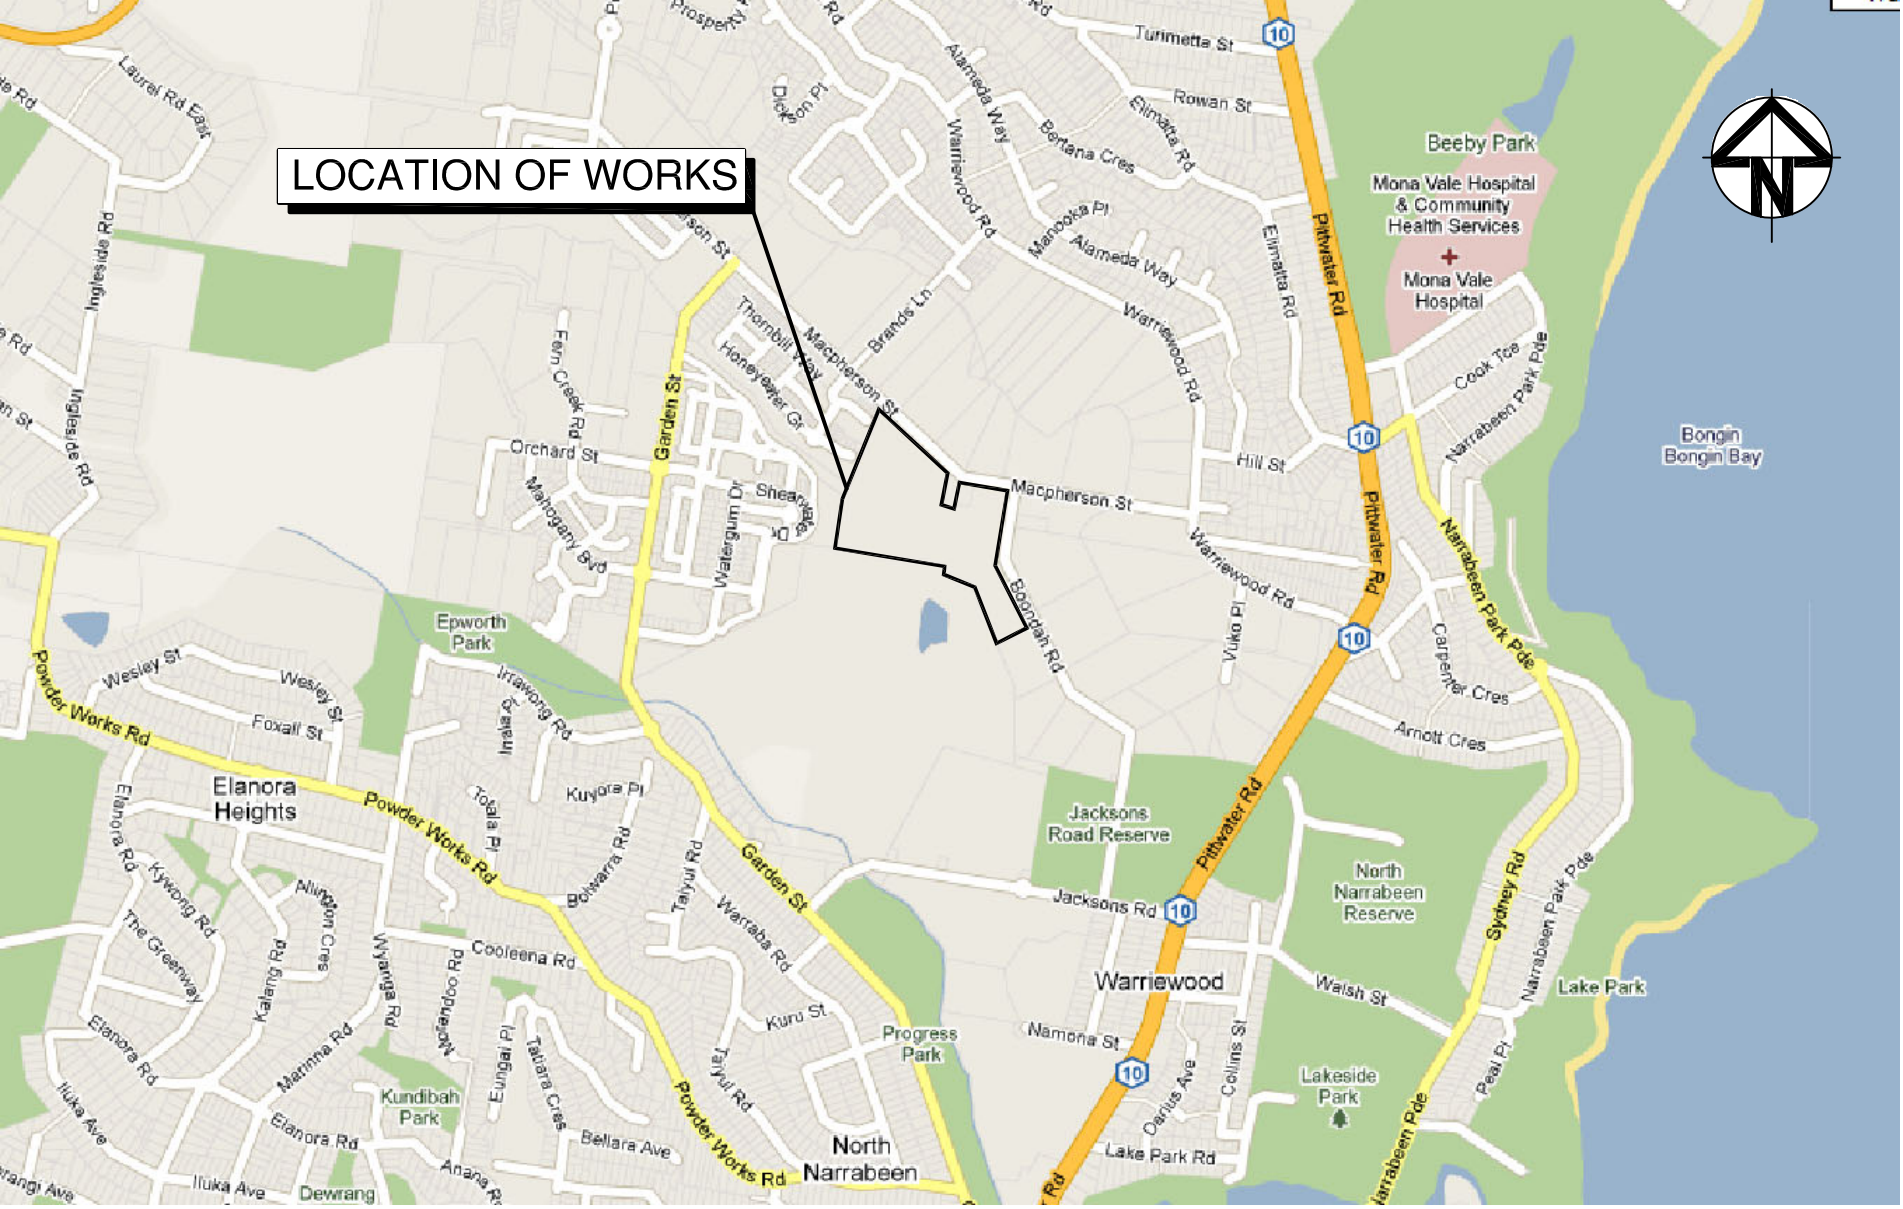

LOCALITY PLAN
N.T.S.

			THIS DRAWING CANNOT BE COPIED OR REPRODUCED IN ANY FORM OR USED FOR ANY OTHER PURPOSE OTHER THAN THAT ORIGINALLY INTENDED WITHOUT THE WRITTEN PERMISSION OF AT&L	Client MERITON APARTMENTS PTY LTD	Scales NTS	Drawn TS	Project 14-18 BOONDAH ROAD WARRIEWOOD	Civil Engineers and Project Managers  Suite 702, 6A Glen Street Milsons Point NSW 2061 ABN 96 130 882 405 Tel: 02 8920 2466 Fax: 02 9922 5102 www.atl.net.au info@atl.net.au	
					Grid	Designed TS			Checked MM
					Height Datum AHD	Approved			
P1	ISSUE FOR CLIENT REVIEW	26/07/10		Scale Bar			Title COVER SHEET	Status INFORMATION ONLY NOT TO BE USED FOR CONSTRUCTION	A1
Issue	Description	Date							Drawing No. C001
					File C001-COVER SHEET.dwg				