



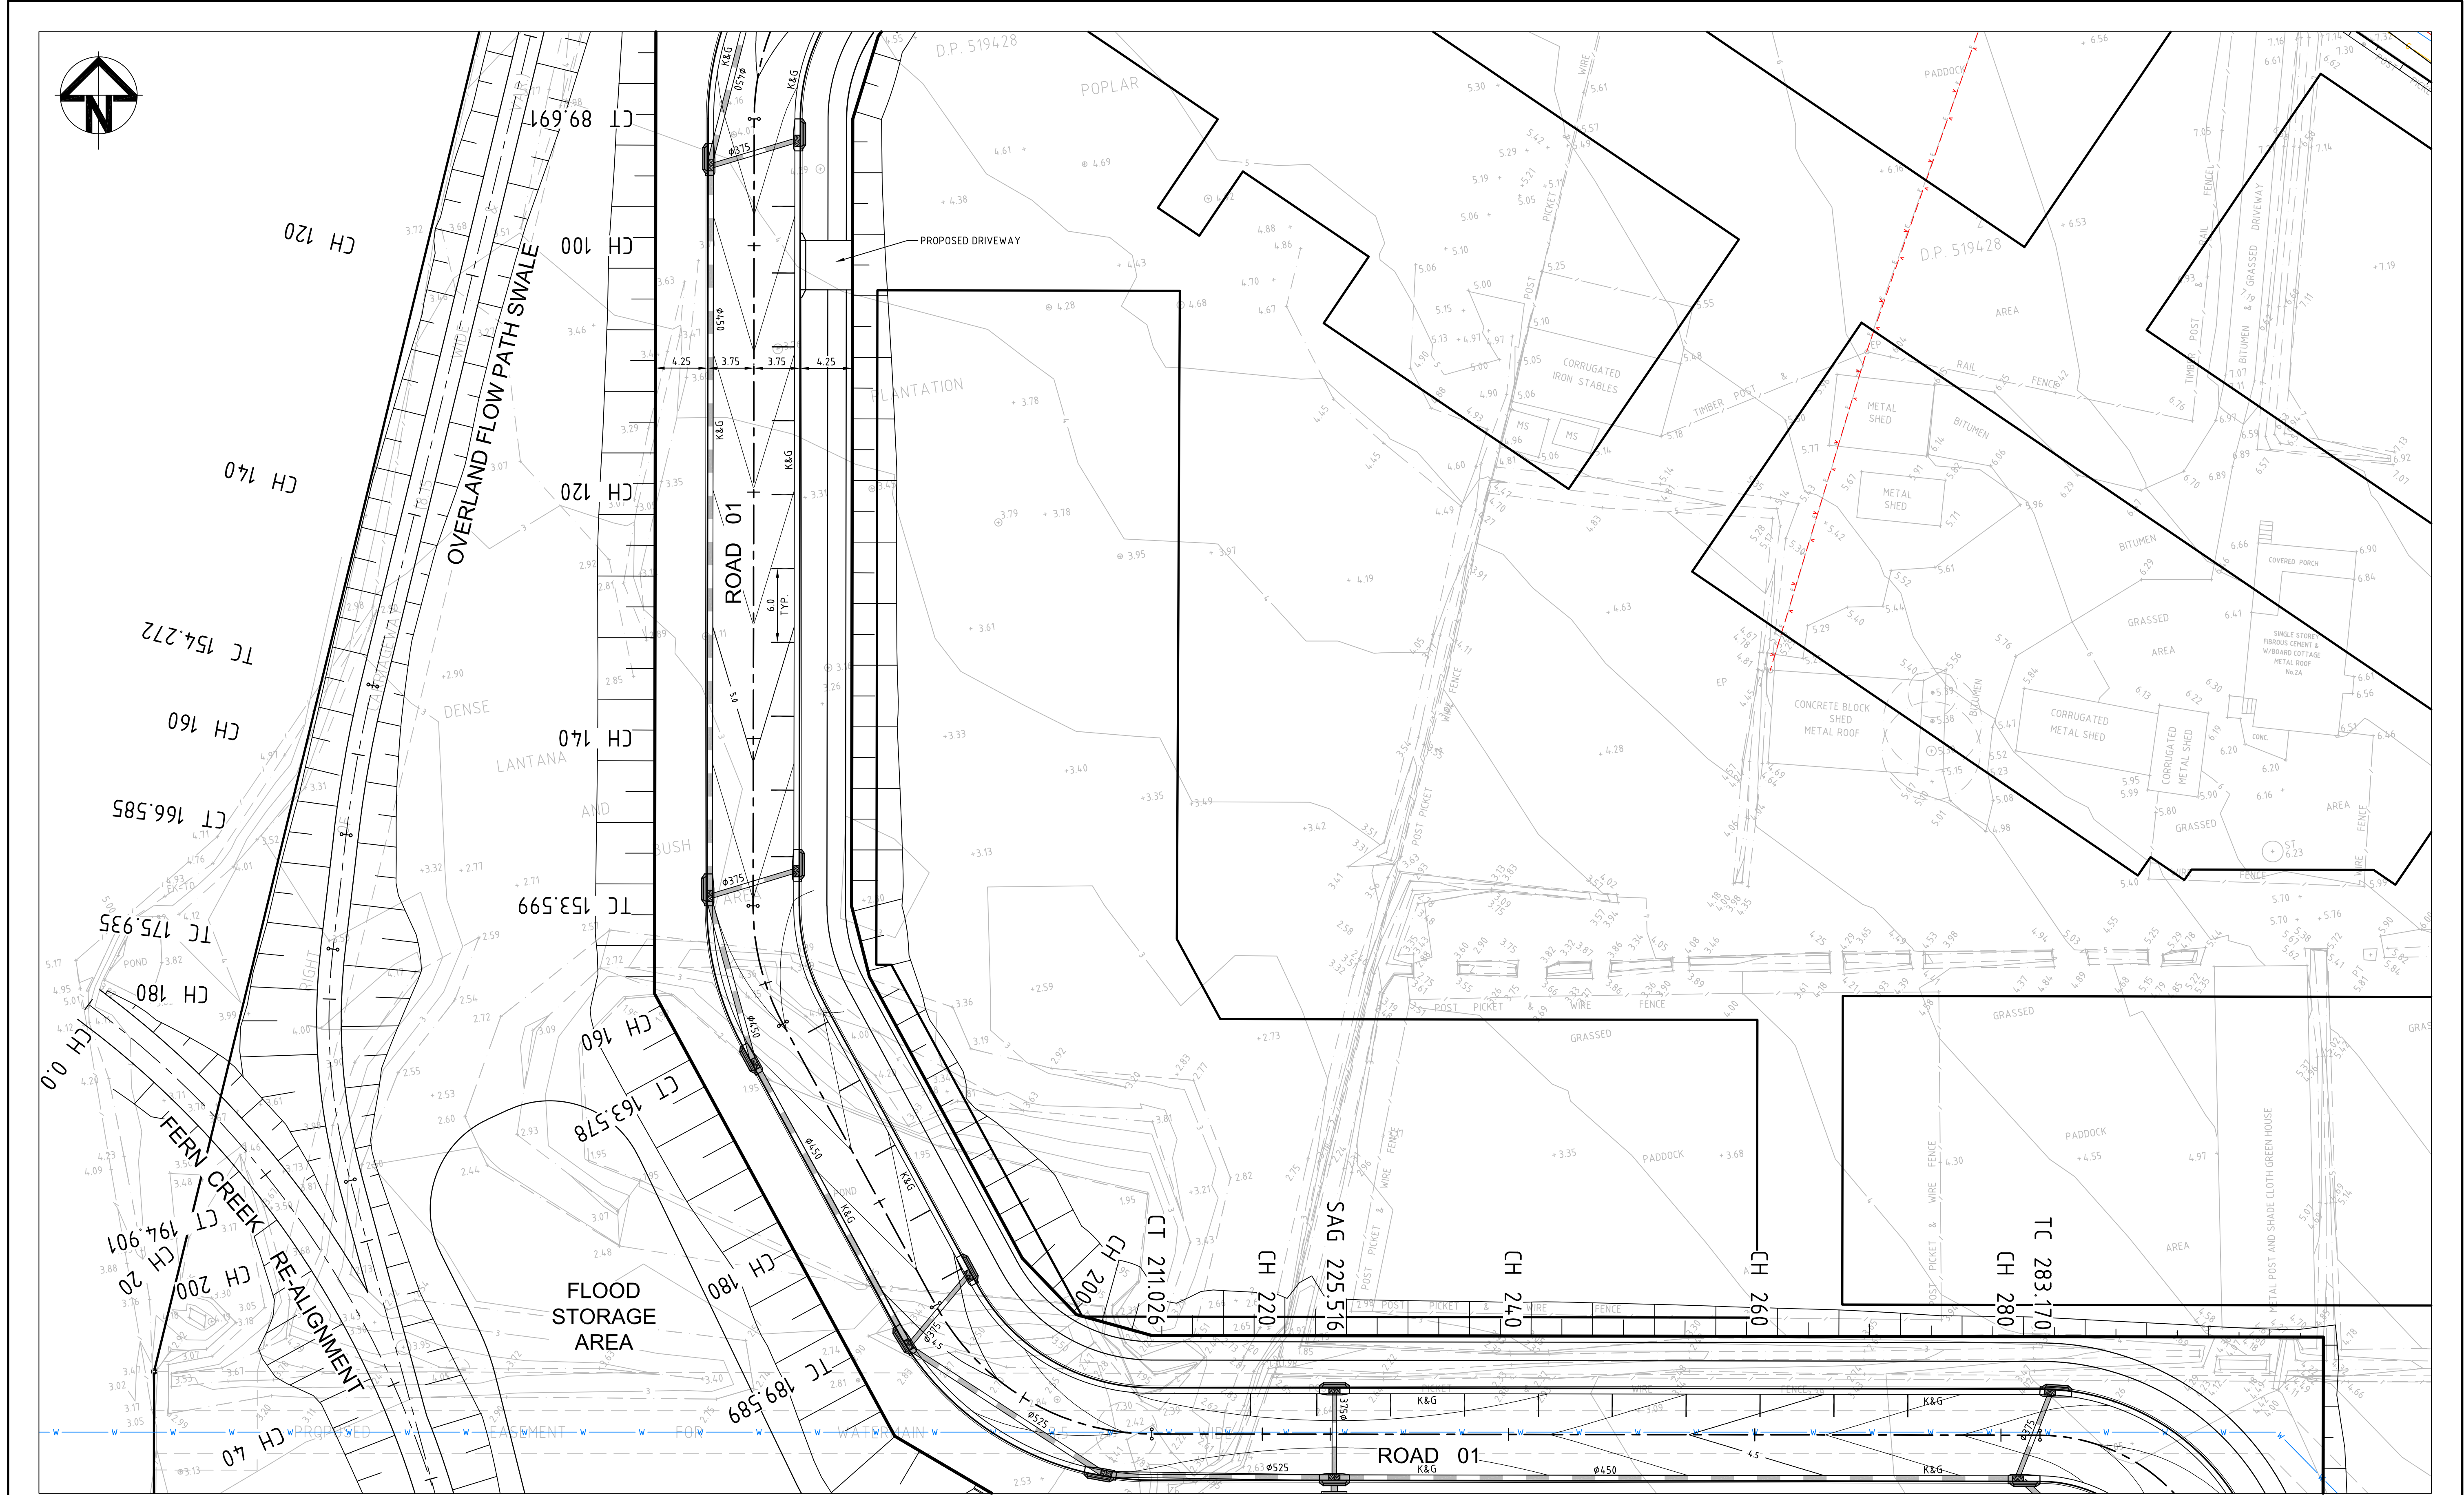

P2	ISSUE FOR CLIENT REVIEW	26/07/10
P1	ISSUE FOR INFORMATION	04/06/10
Issue	Description	Date

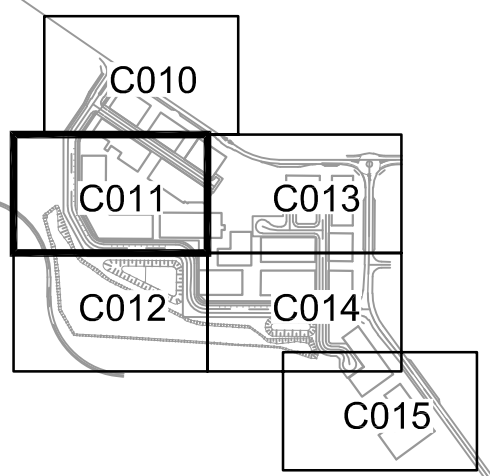

THIS DRAWING CANNOT BE COPIED OR REPRODUCED IN ANY FORM OR USED FOR ANY OTHER PURPOSE OTHER THAN THAT ORIGINALLY INTENDED WITHOUT THE WRITTEN PERMISSION OF AT&L

Client
MERITON APARTMENTS PTY LTD

Scale Bar
0 5 10 15 20 25m
1: 250

Scales 1: 250	Drawn Designed Checked Approved	TS MM AMc
Grid Height Datum AHD		
File C011-ROADWORKS-&-STORM-PLAN-SHT-2.dwg		

Project
14-18 BOONDAH ROAD WARRIWOOD

Title
ROADWORKS AND STORMWATER DRAINAGE PLAN SHEET 2

Civil Engineers and Project Managers
AT&L
Suite 702, 6A Glen Street
Milsons Point NSW 2061
ABN 96 130 882 405
Tel: 02 8920 2466
Fax: 02 9922 5102
www.atl.net.au
info@atl.net.au

Status INFORMATION ONLY NOT TO BE USED FOR CONSTRUCTION		A1
Drawing No. C011	Project No. 10-23	Issue P2