


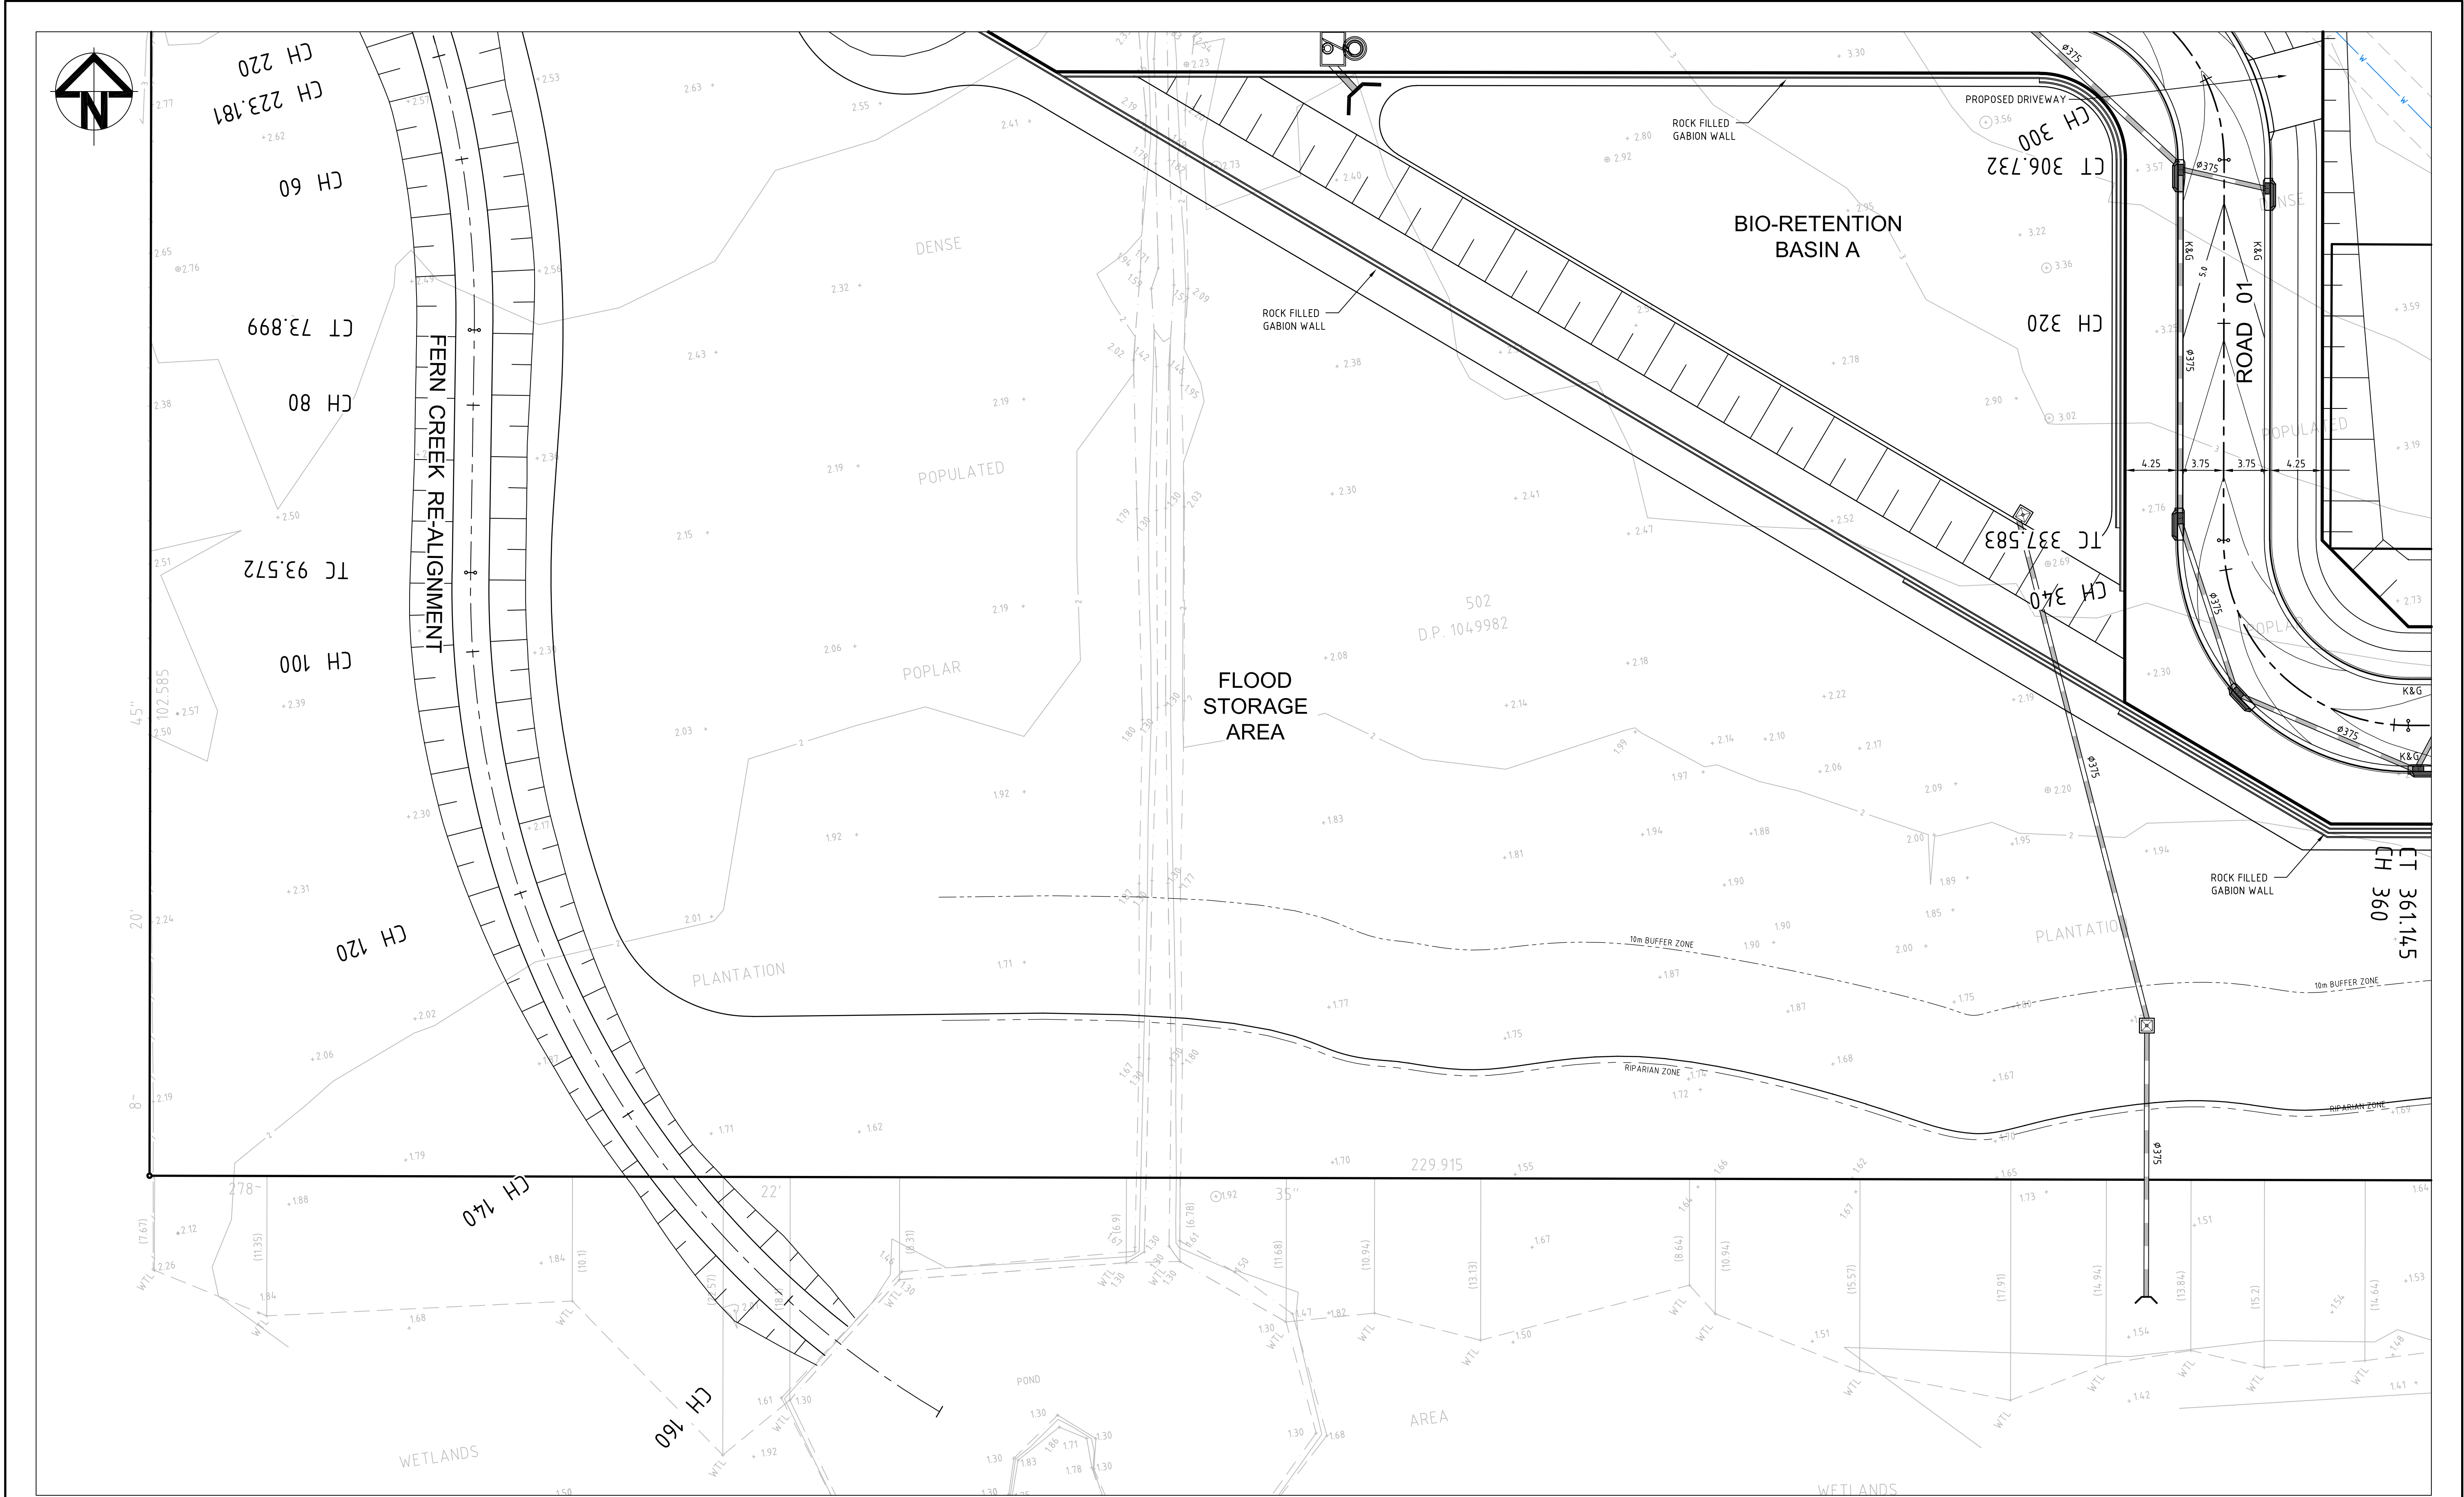

P3	BIORETENTION BASIN A AMENDED	12/08/10
P2	ISSUE FOR CLIENT REVIEW	26/07/10
P1	ISSUE FOR INFORMATION	04/06/10
Issue	Description	Date

KEY PLAN

THIS DRAWING CANNOT BE COPIED OR REPRODUCED IN ANY FORM OR USED FOR ANY OTHER PURPOSE OTHER THAN THAT ORIGINALLY INTENDED WITHOUT THE WRITTEN PERMISSION OF AT&L

Client
MERITON APARTMENTS PTY LTD

Scale Bar

Scales 1 : 250	Drawn Designed Checked Approved	TS MM AMc
Grid	Height Datum AHD	
File	C012-ROADWORKS-&-STORM-PLAN-SHT-3.dwg	

Project
14-18 BOONDAH ROAD WARRIWOOD

Title
ROADWORKS AND STORMWATER DRAINAGE PLAN SHEET 3

AT&L
Civil Engineers and Project Managers
Suite 702, 6A Glen Street
Milsons Point NSW 2061
ABN 96 130 882 405
Tel: 02 8920 2466
Fax: 02 9922 5102
www.atl.net.au
info@atl.net.au

Status
INFORMATION ONLY
NOT TO BE USED FOR CONSTRUCTION

Drawing No. C012	Project No. 10-23	Issue P3
----------------------------	-----------------------------	--------------------