




ROOF PLAN

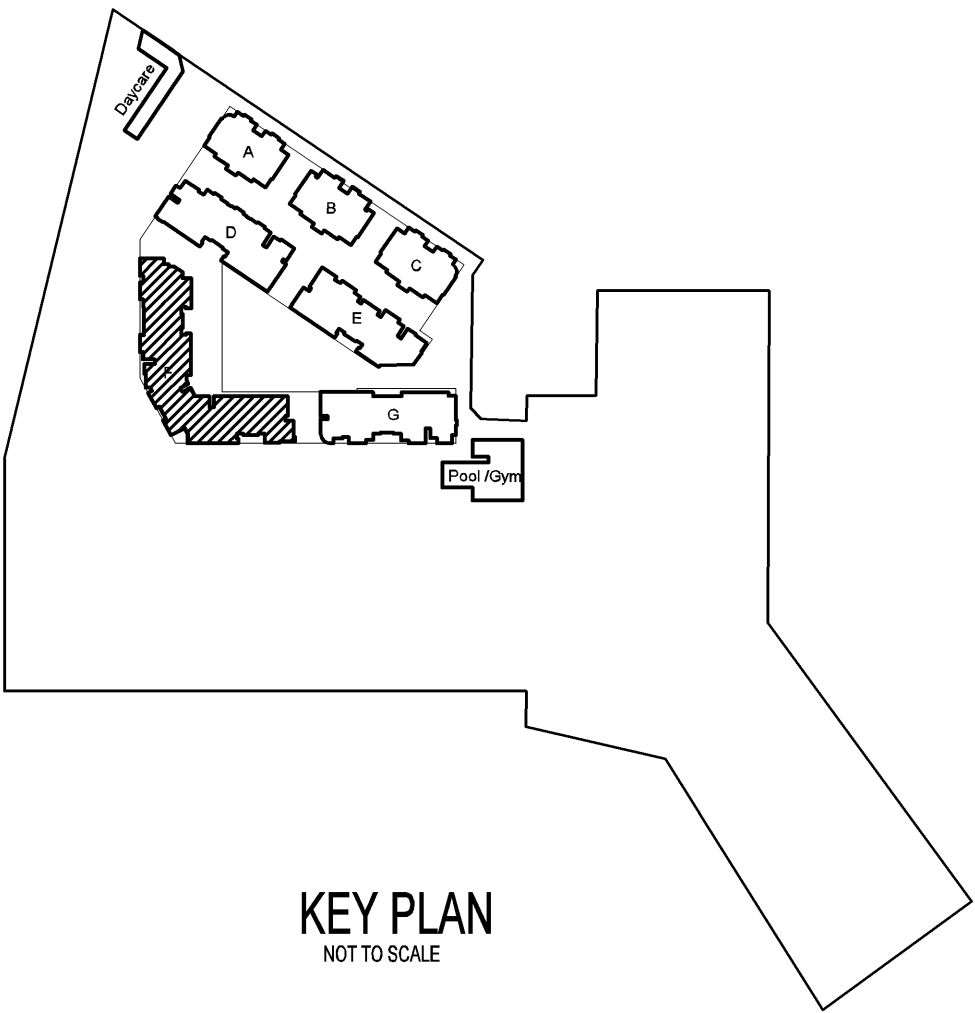


KEY PLAN
NOT TO SCALE

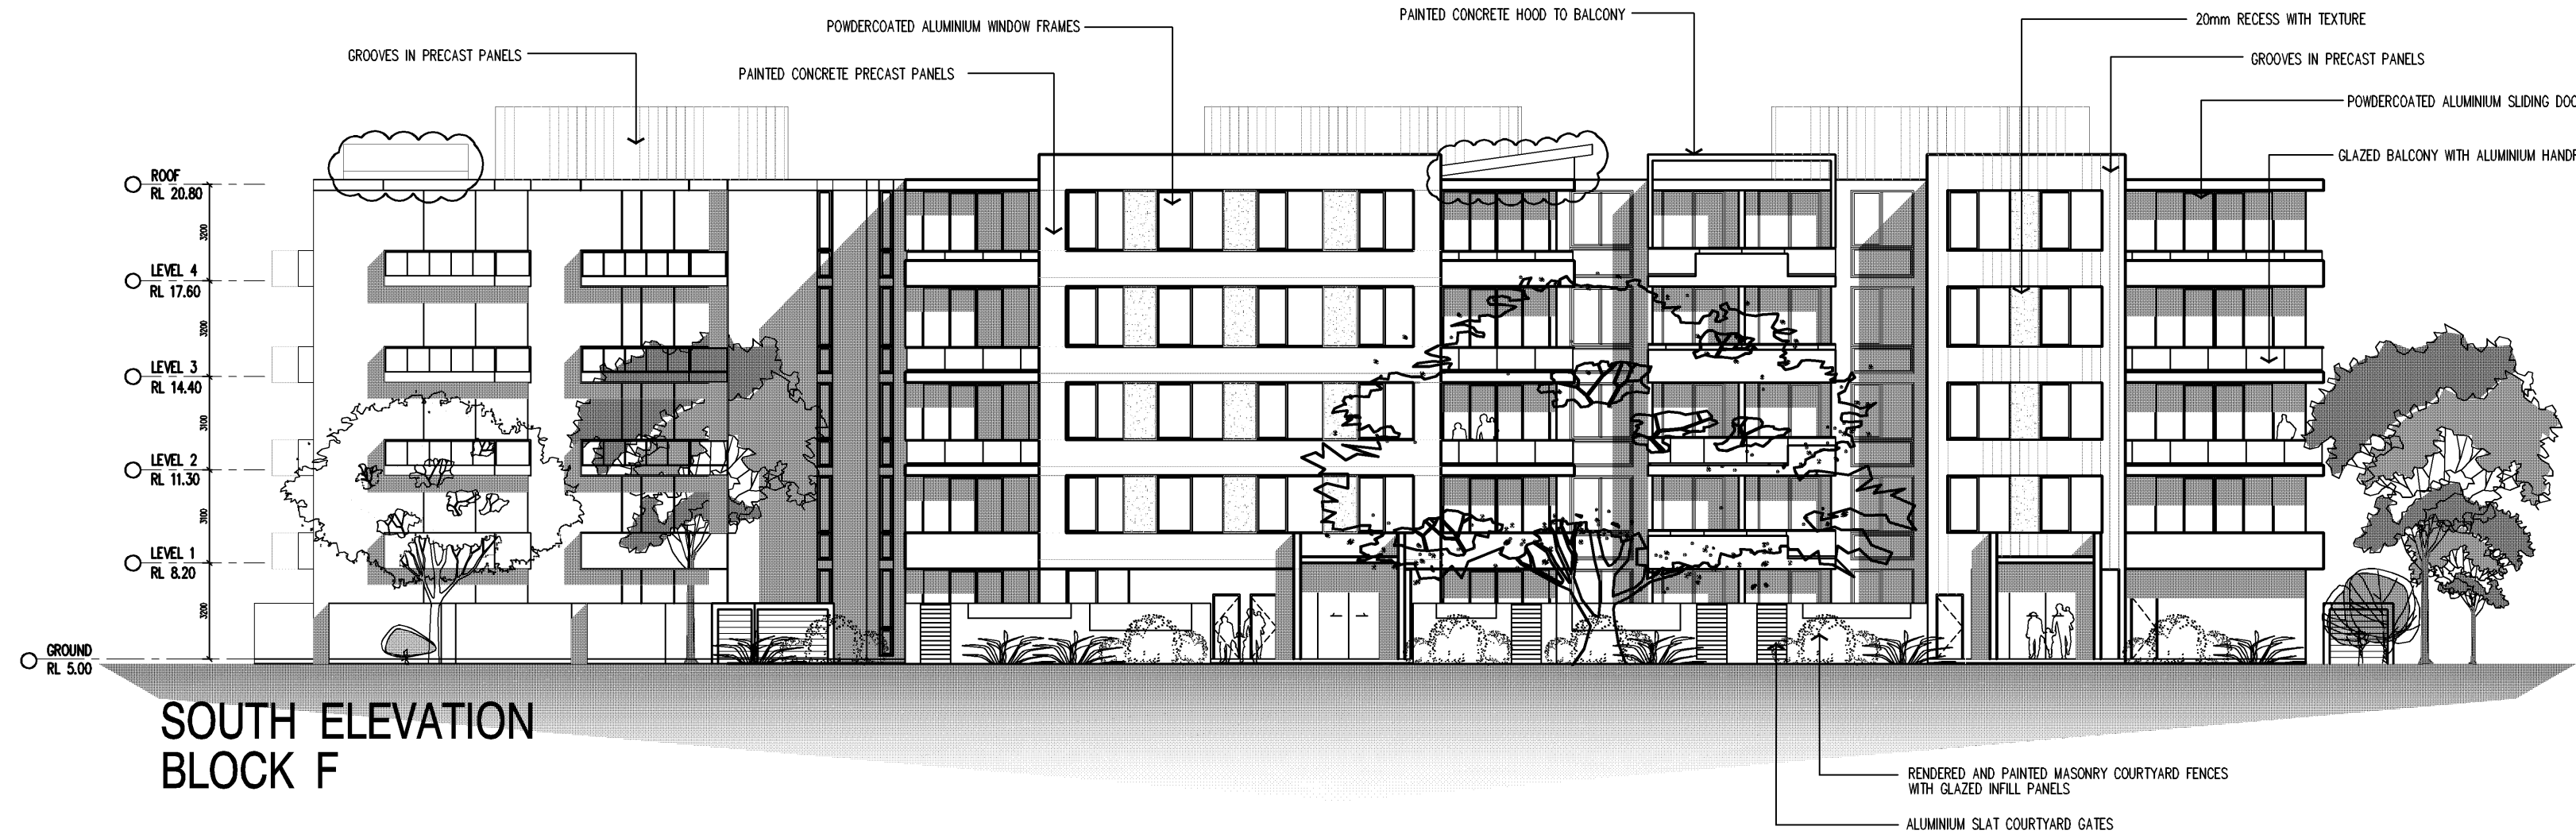


SOUTH ELEVATION
BLOCK F

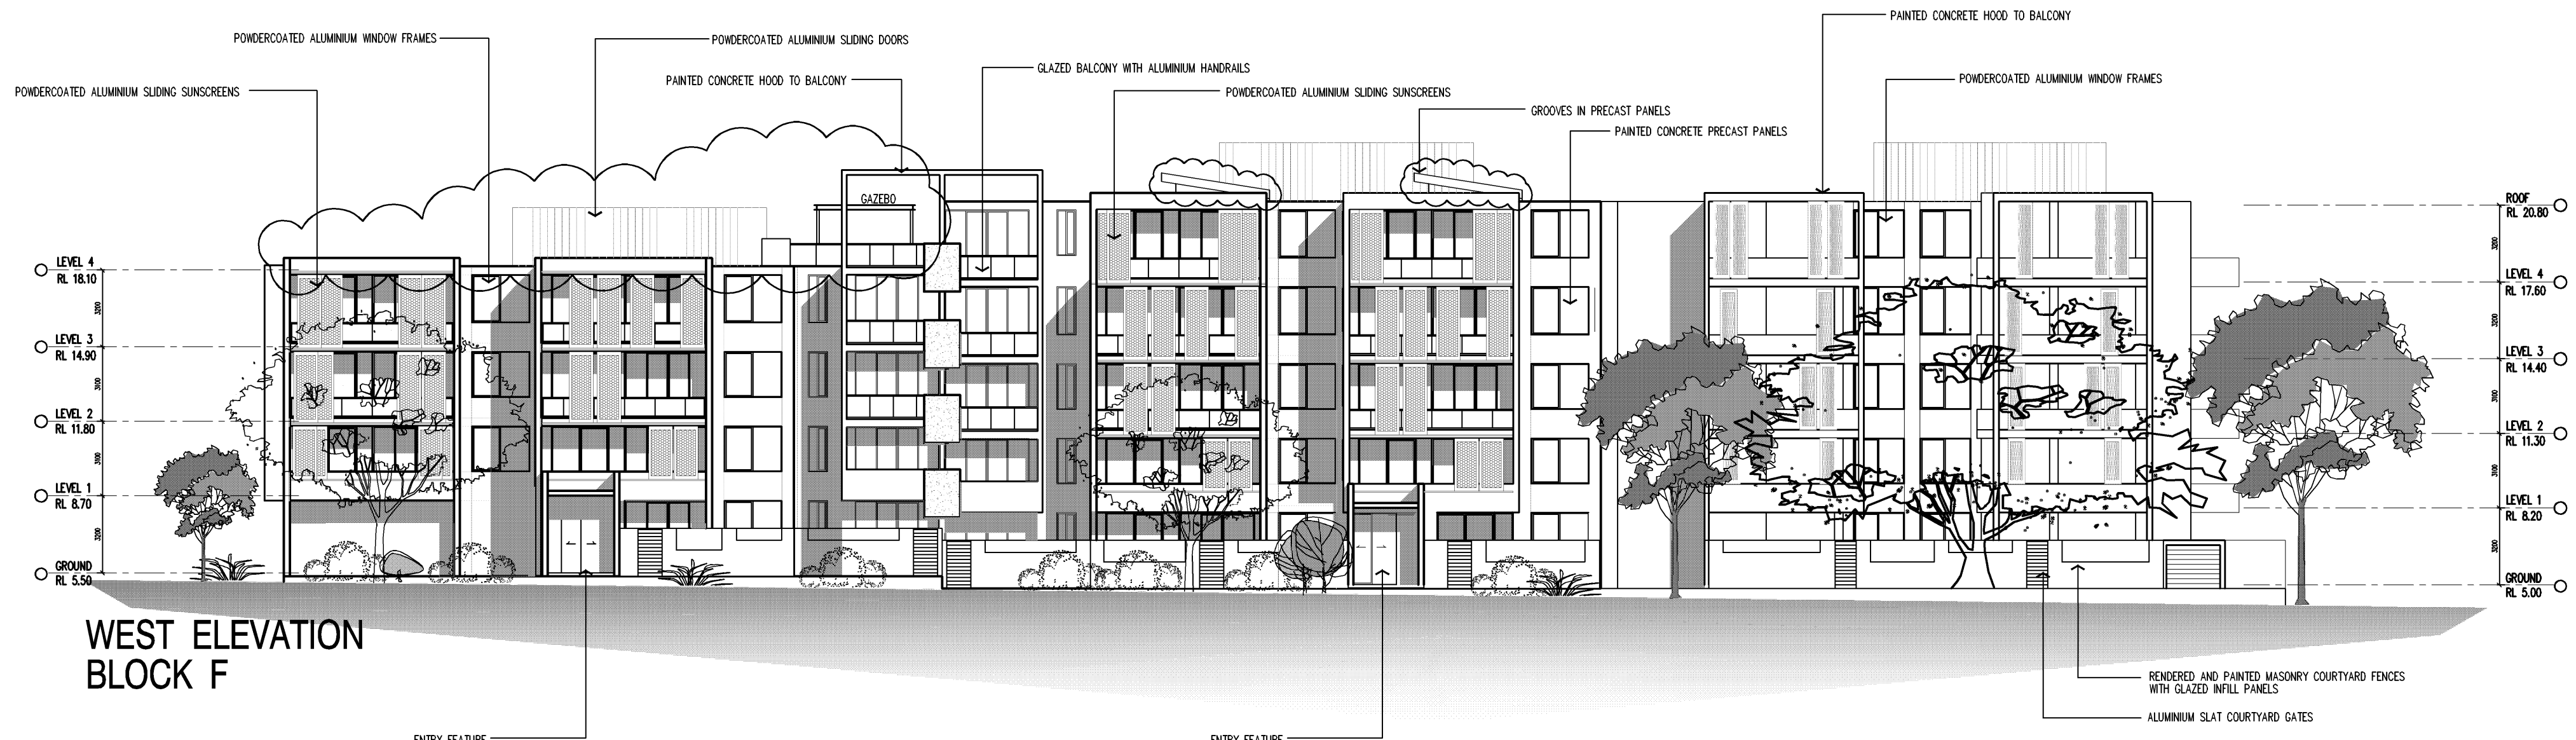

WEST ELEVATION
BLOCK F

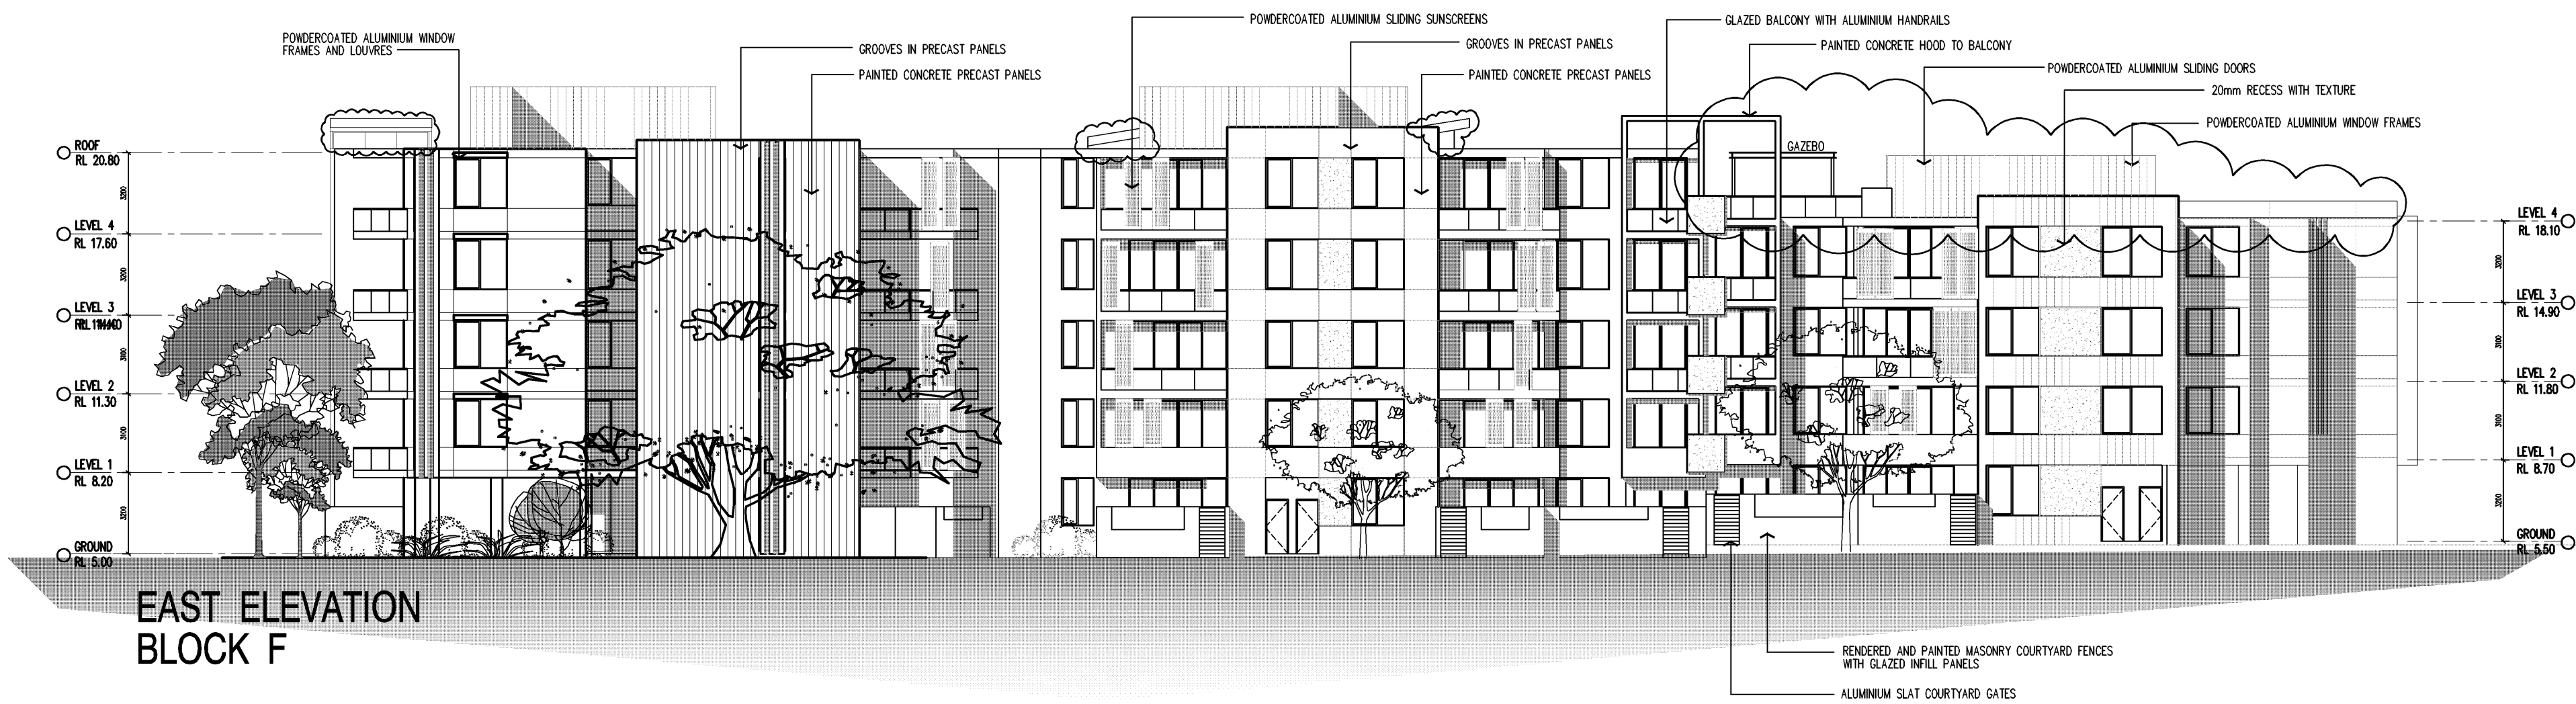

EAST ELEVATION
BLOCK F

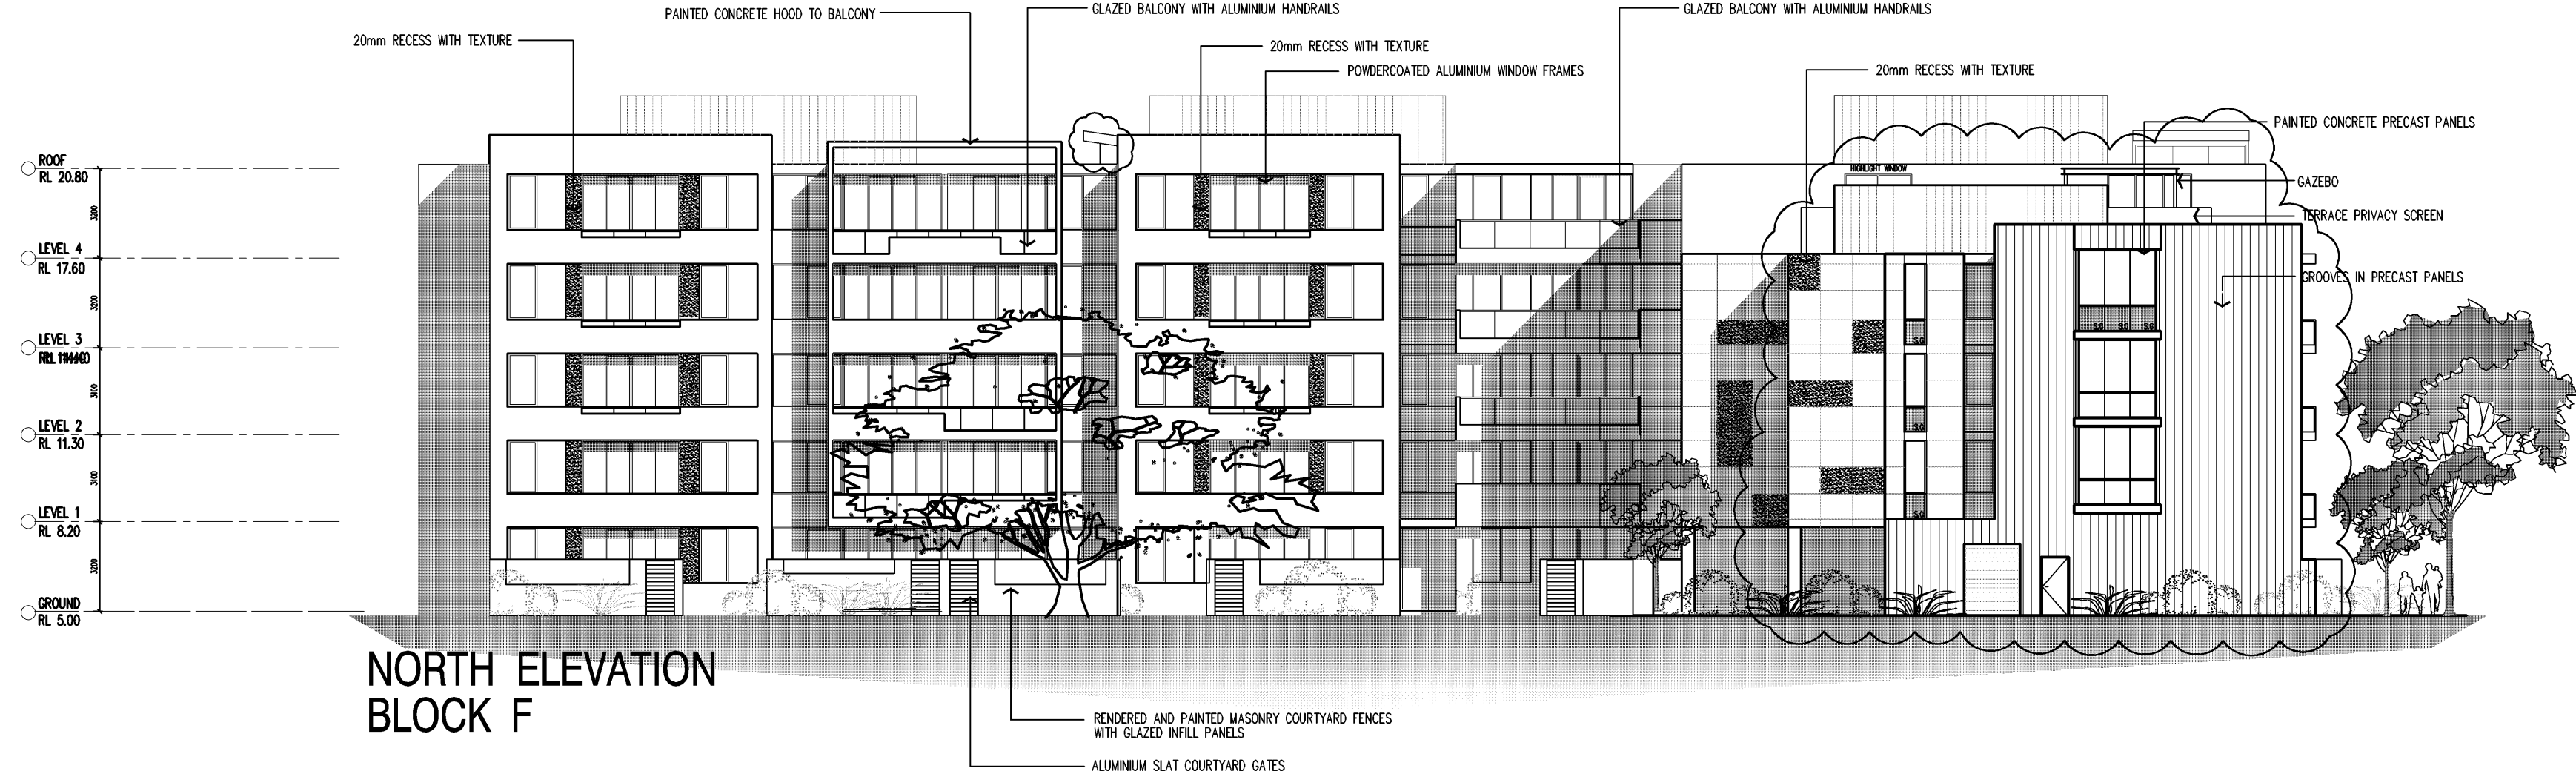

NORTH ELEVATION
BLOCK F

BUILDING F PLANS & ELEVATIONS SHEET-2

SCALE 1:200

ISSUE	DATE	REVISION	BY	DATE	REVISION	BY
B	02.08.10	BUILDING HEIGHT REDUCED, SKYLIGHTS ADDED FOR SOLAR ACCESS	JK			
A	12.02.10	ISSUE FOR DA	AH			

DO NOT SCALE
USE FIGURED DIMENSIONS AT ALL TIMES. IF IN DOUBT CHECK WITH MERITON APARTMENTS PTY LTD. CONTRACTORS TO CHECK AND VERIFY ALL LEVELS OUTLINE AND DIMENSIONS ON SITE AND SHALL REPORT ANY DISCREPANCIES OR TRANSGRESSIONS TO MERITON APARTMENTS PTY LTD. PRIOR TO COMMENCEMENT OF WORK AND DURING THE CONSTRUCTION PHASE.
20 10 0 10 20 30 40 50 100mm

GENERAL NOTES
THIS DRAWING IS THE EXCLUSIVE PROPERTY OF MERITON APARTMENTS PTY LTD. AND THE REPRODUCTION OF ANY PART WITHOUT THE PRIOR WRITTEN CONSENT OF MERITON APARTMENTS PTY LTD IS A VIOLATION OF APPLICABLE LAWS. IN NO EVENT SHALL MERITON APARTMENTS PTY LTD BE HELD LIABLE FOR SPECIAL, CONSEQUENTIAL, INCIDENTAL OR CONSEQUENTIAL LIABILITY IN CONNECTION WITH THE USE OF THIS DESIGN DATA ONCE RELEASED FROM THE MERITON APARTMENTS PTY LTD OFFICE.
THIS DRAWING IS TO BE READ AND UNDERSTOOD IN CONJUNCTION WITH THE STRUCTURAL, MECHANICAL, ELECTRICAL AND / OR ANY OTHER CONSULTANTS DOCUMENTATION AS MAY BE APPLICABLE TO THE PROJECT PRIOR TO THE START OF ANY WORKS AND FOR ITS DURATION.



PROJECT
PROPOSED RESIDENTIAL DEVELOPMENT NEW RESIDENTIAL DEVELOPMENT 14-18 BOONDAH ROAD WARREWWOOD, NSW 2102

DRAWING TITLE
BUILDING F PLANS & ELEVATIONS SHEET-2

PROJECT No.	DATE	DRAWING No.	REV.
697	8/13/2010	DA26	B
SCALE	AS SHOWN		