




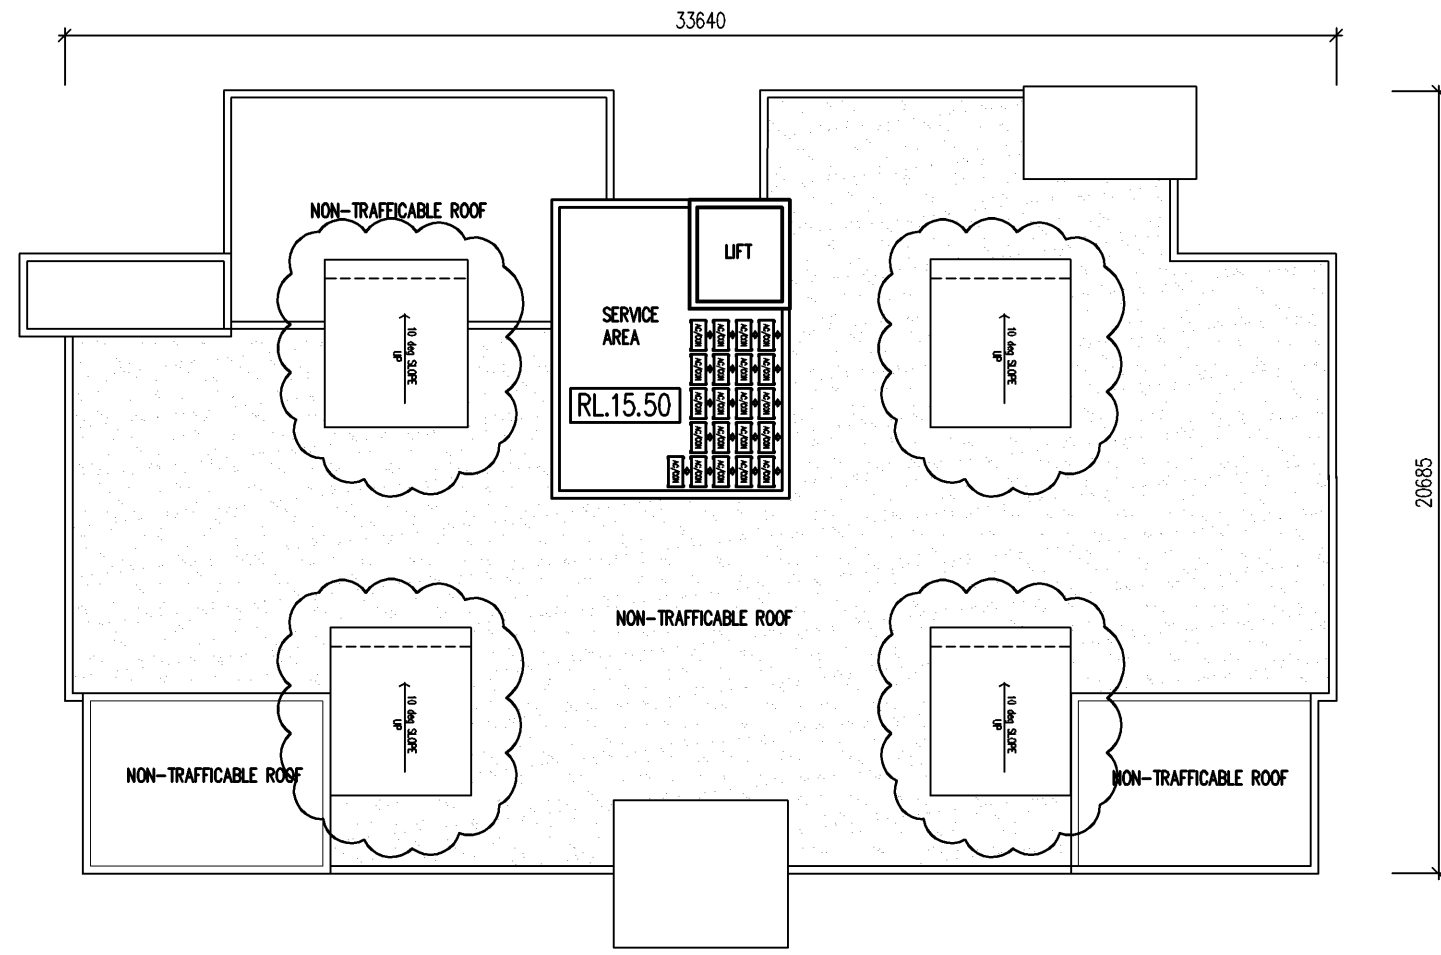


BLOCK A – ROOF PLAN

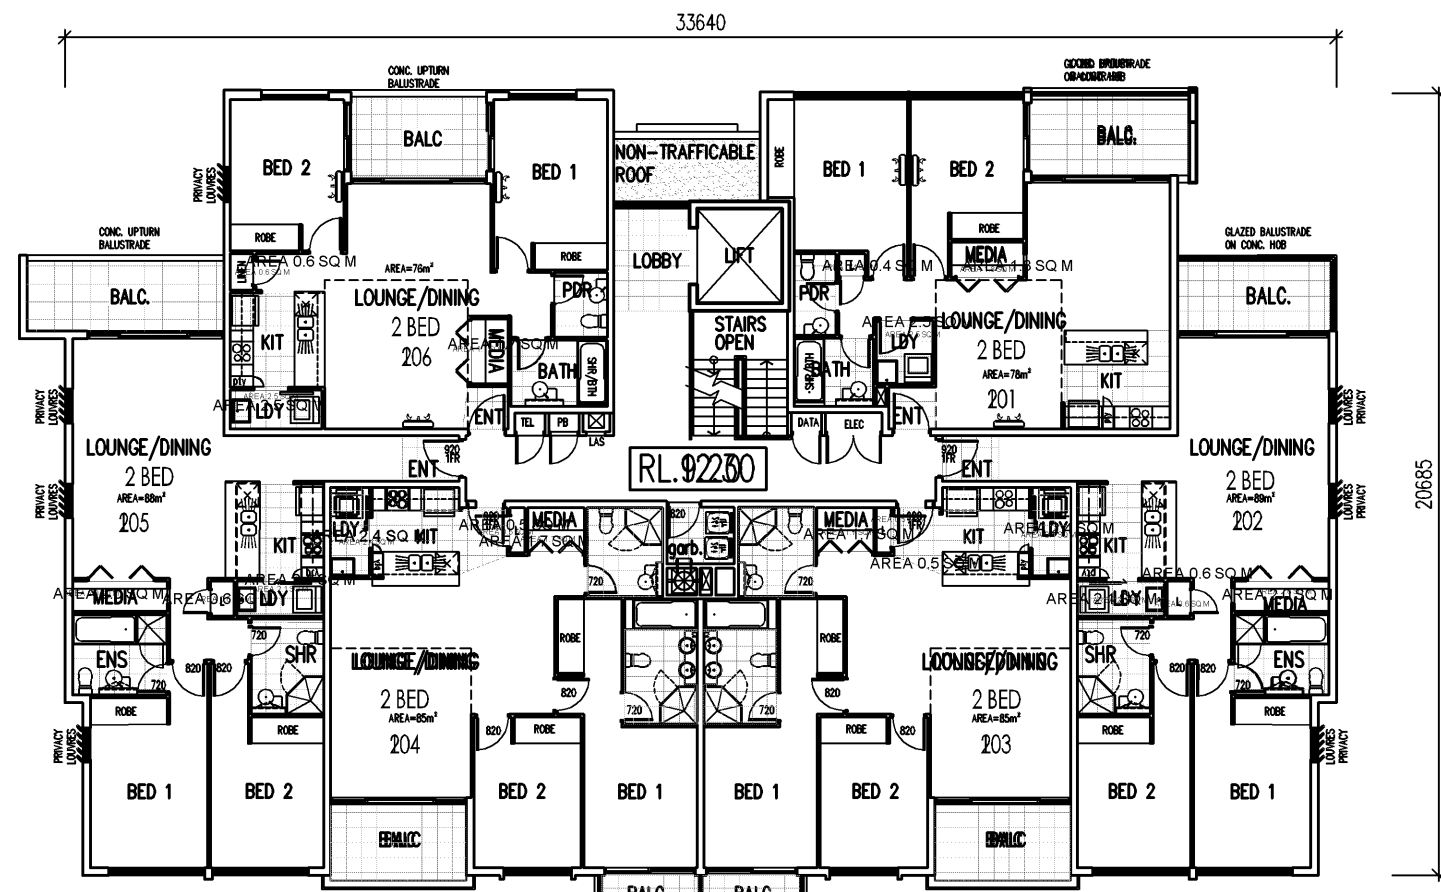






BLOCK A – LEVEL 2 PLAN

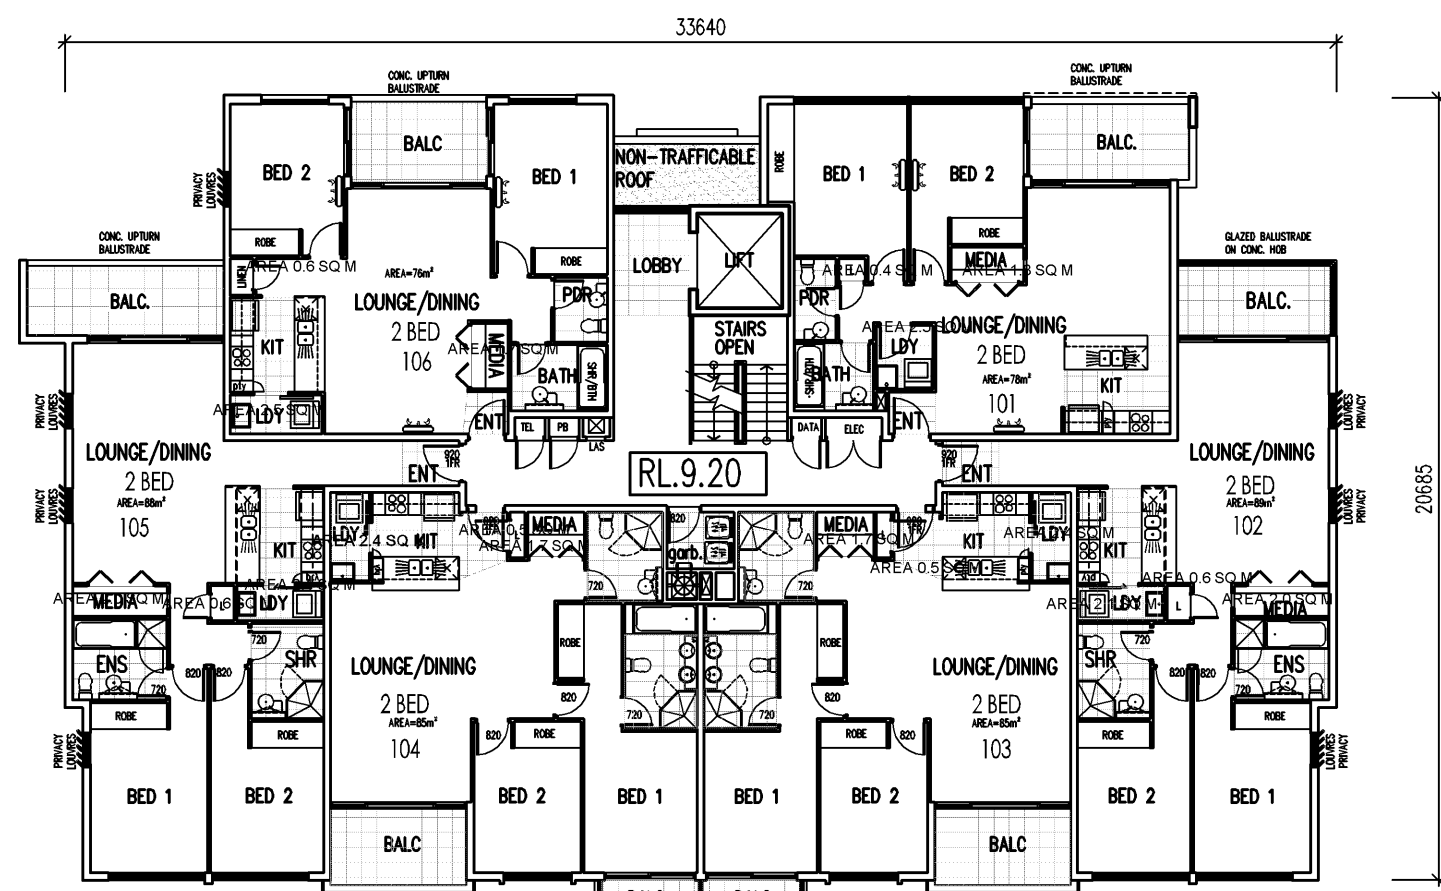

BLOCK A – LEVEL 1 PLAN

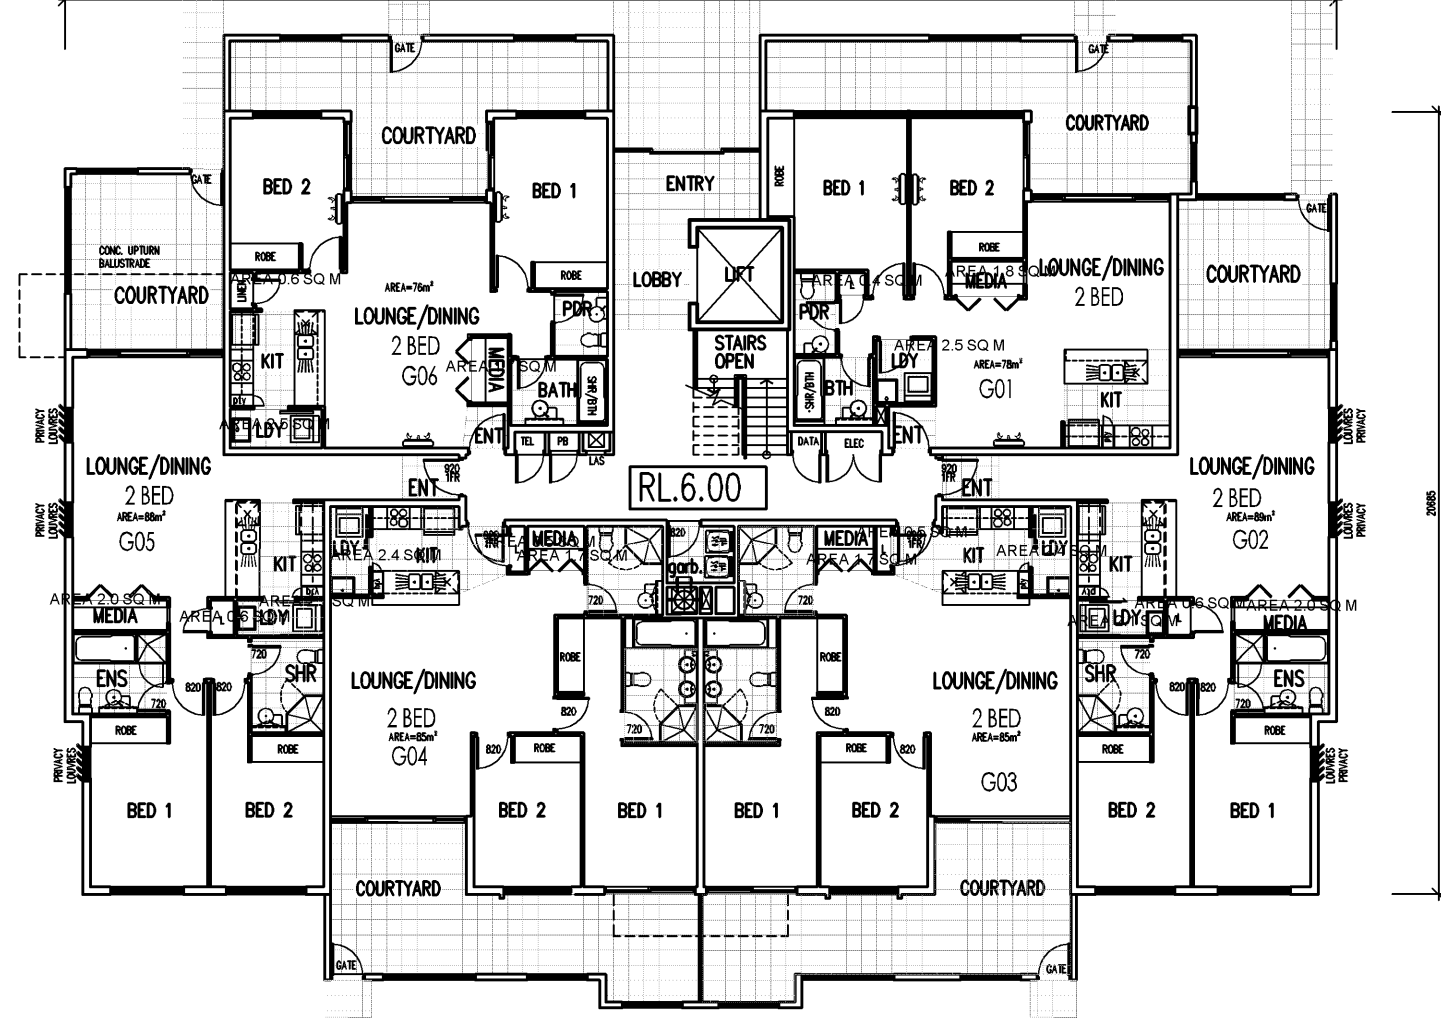

BLOCK A – GROUND PLAN

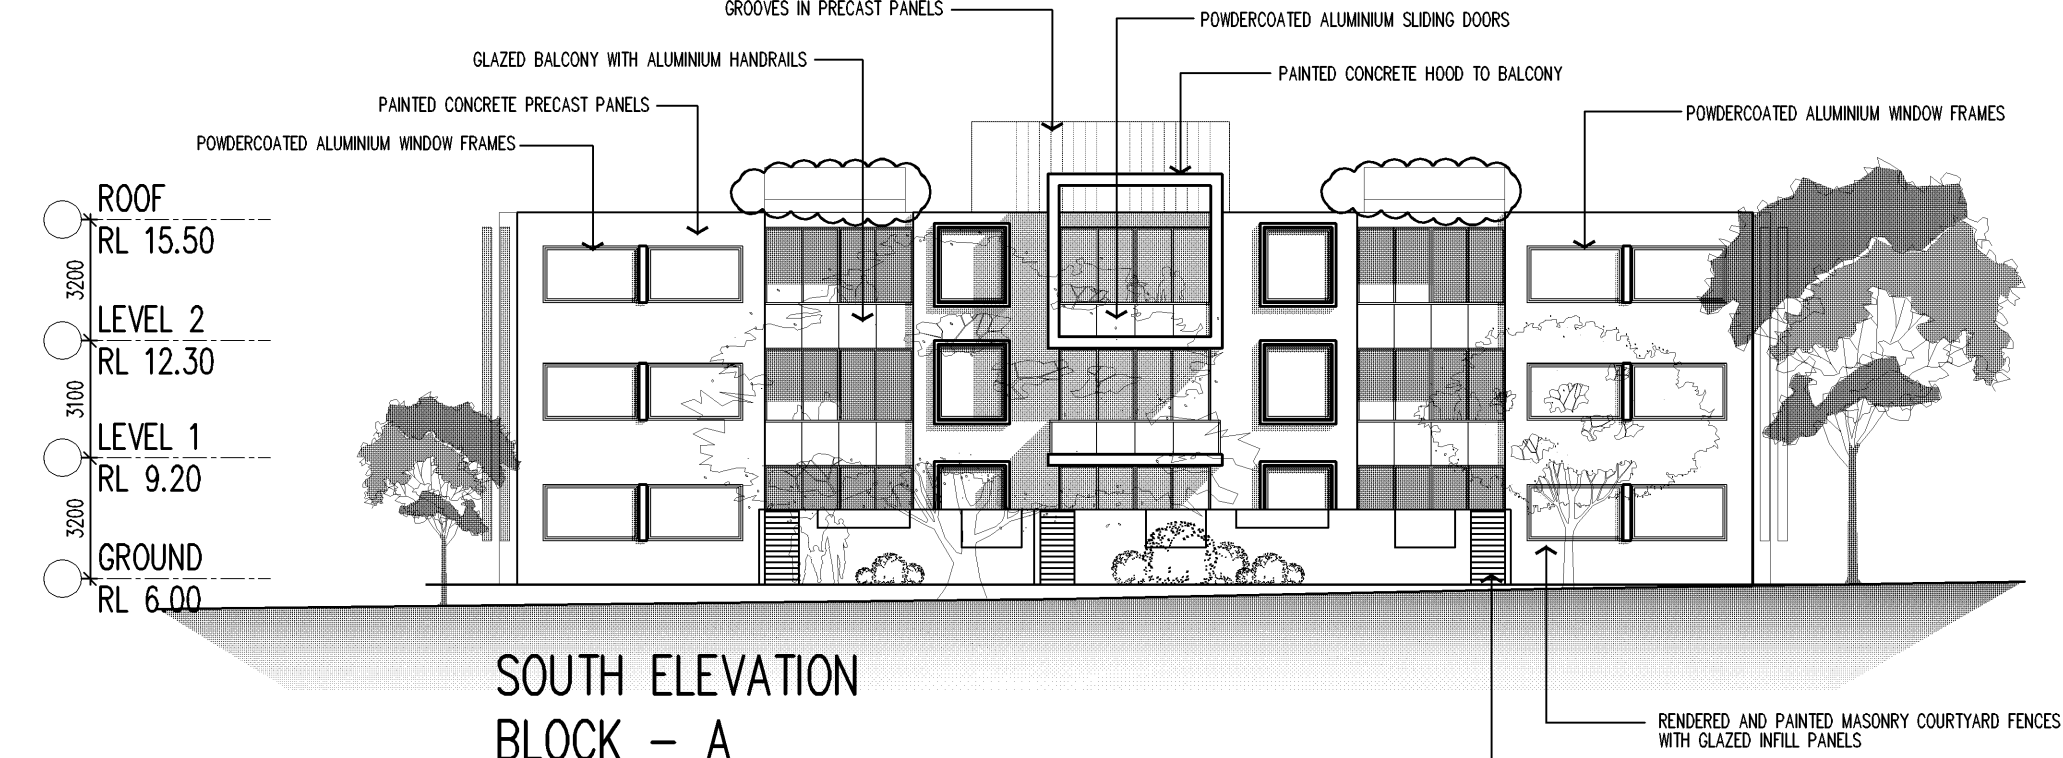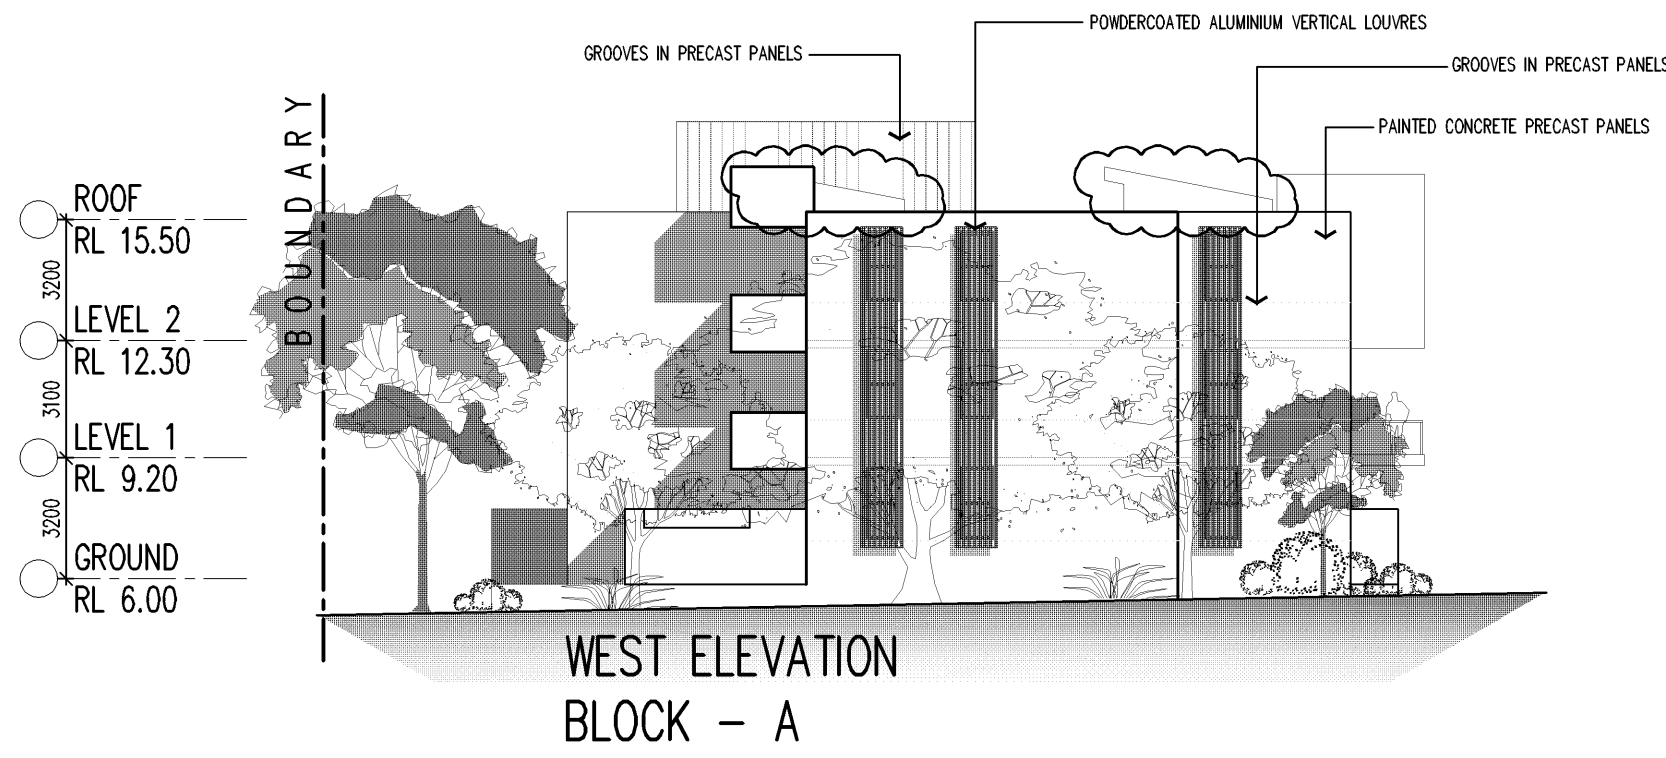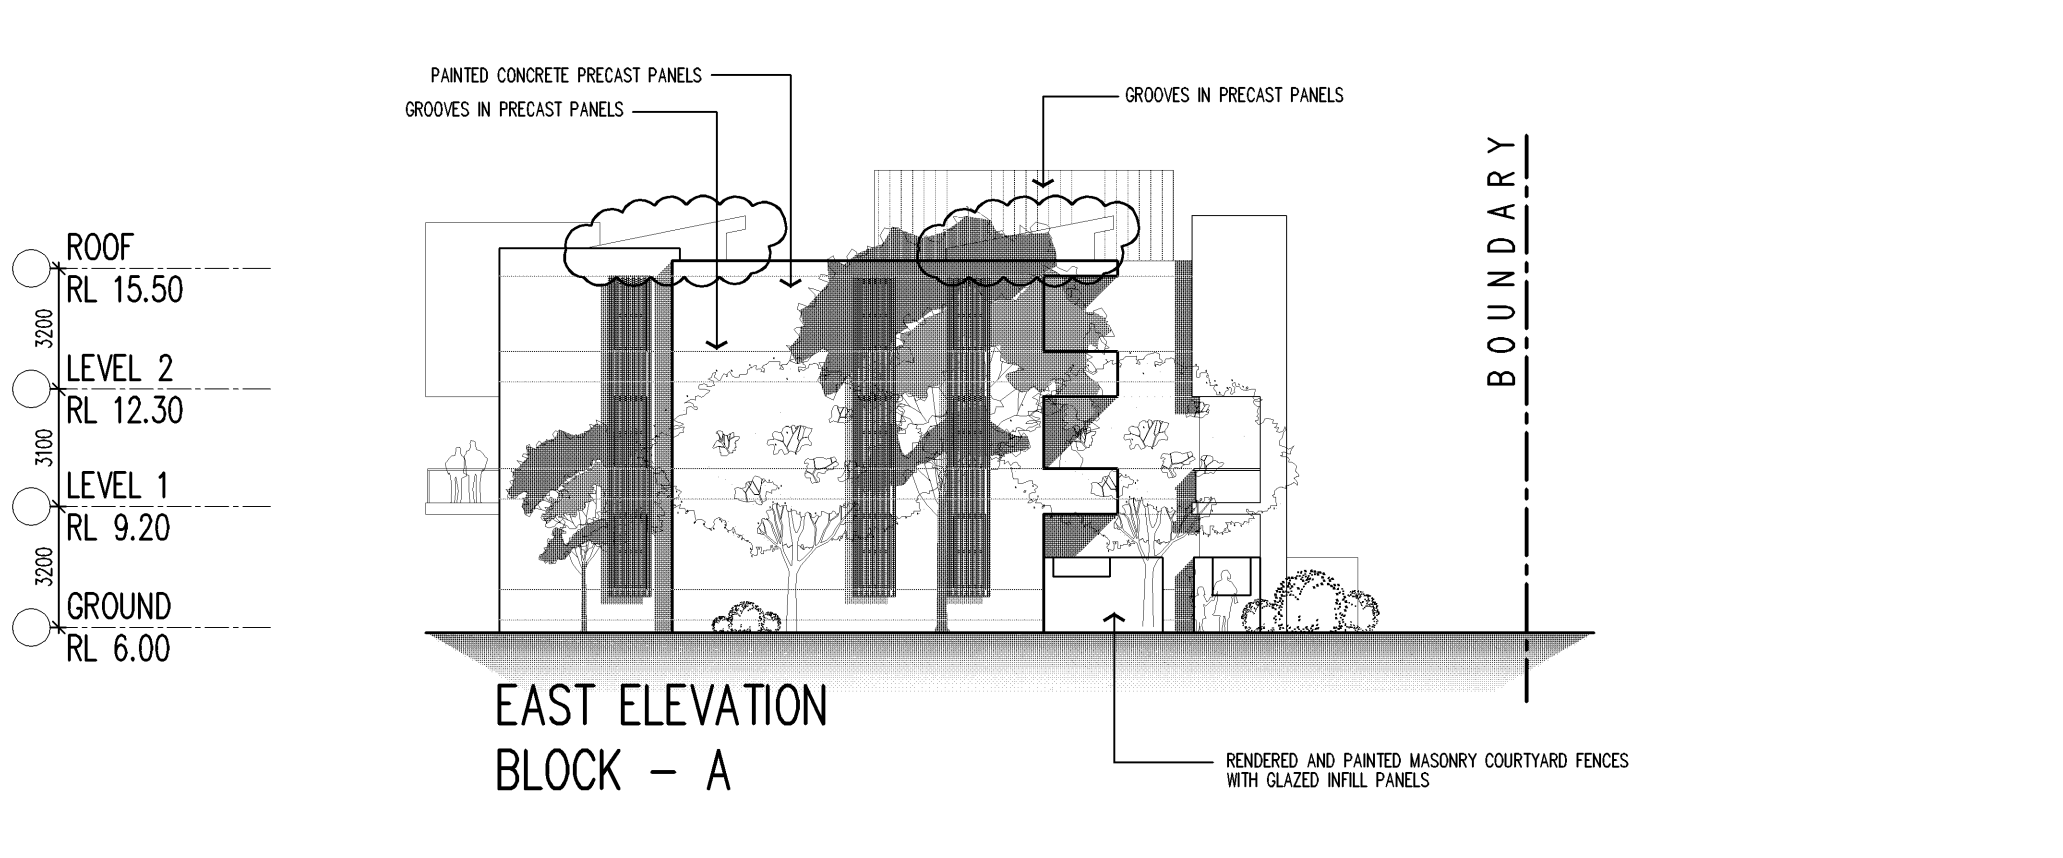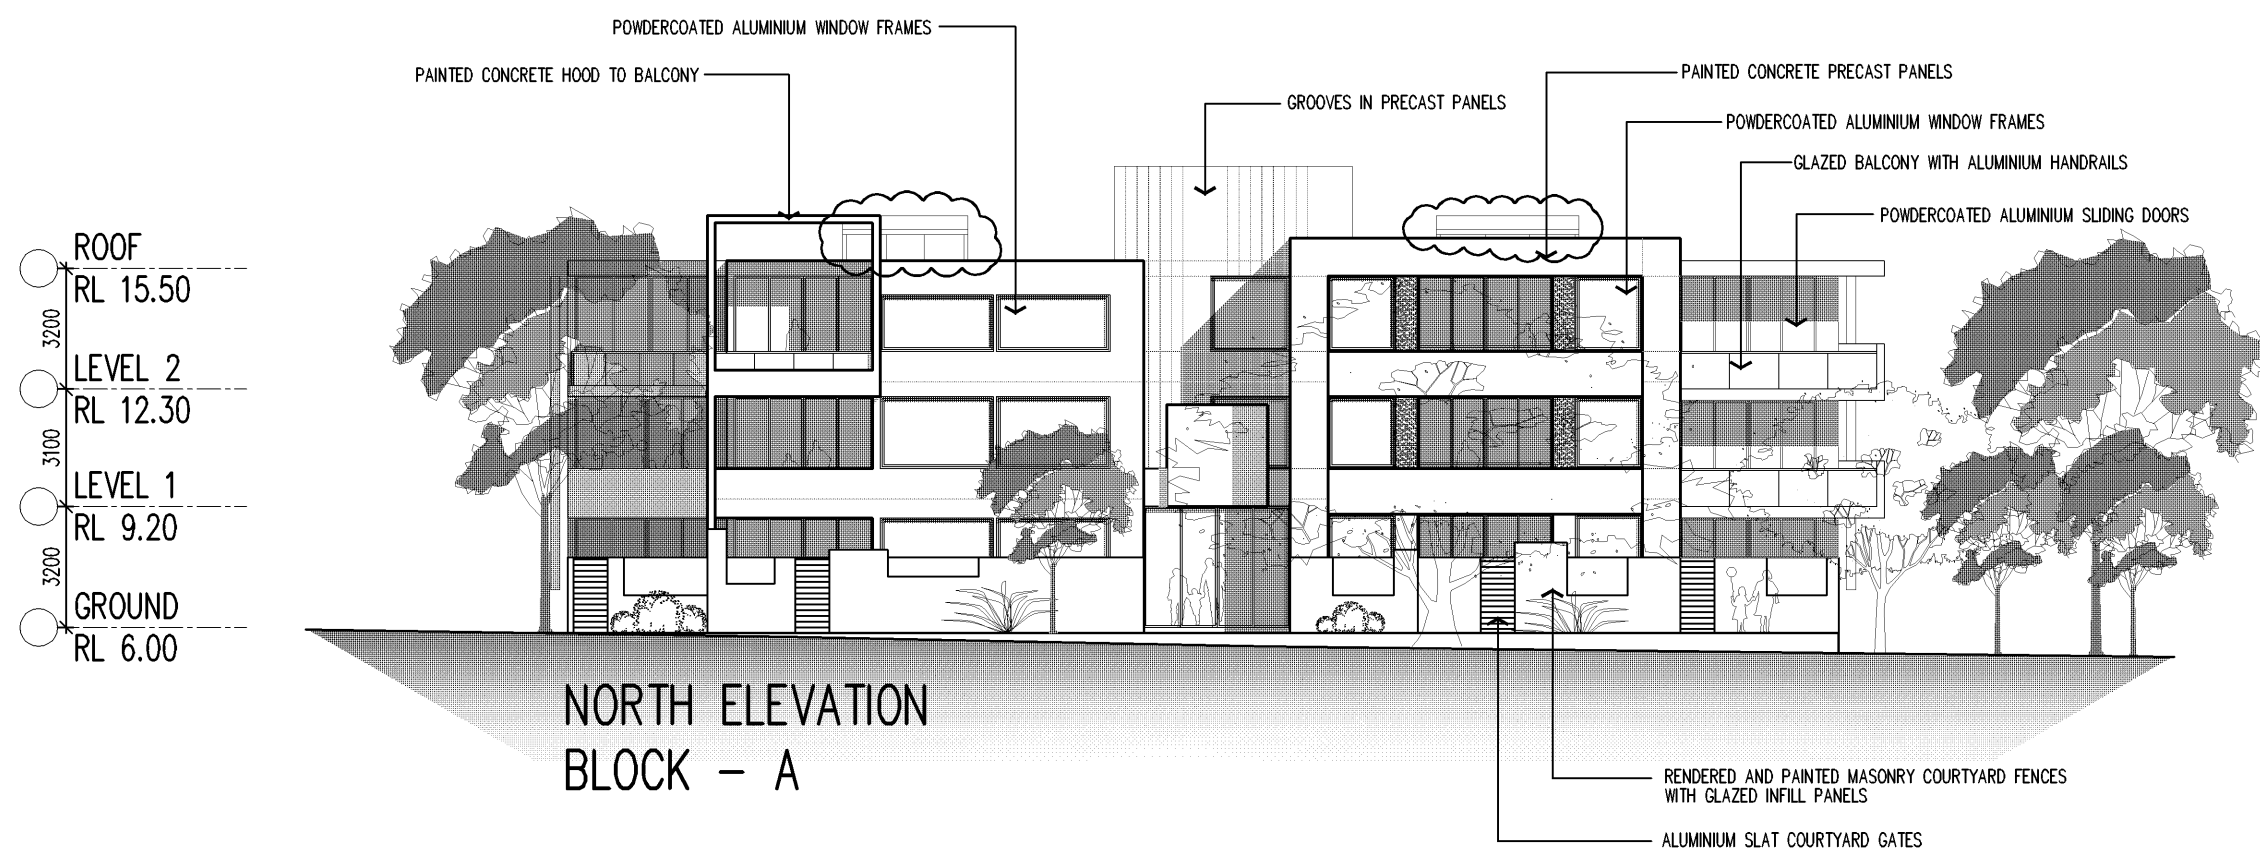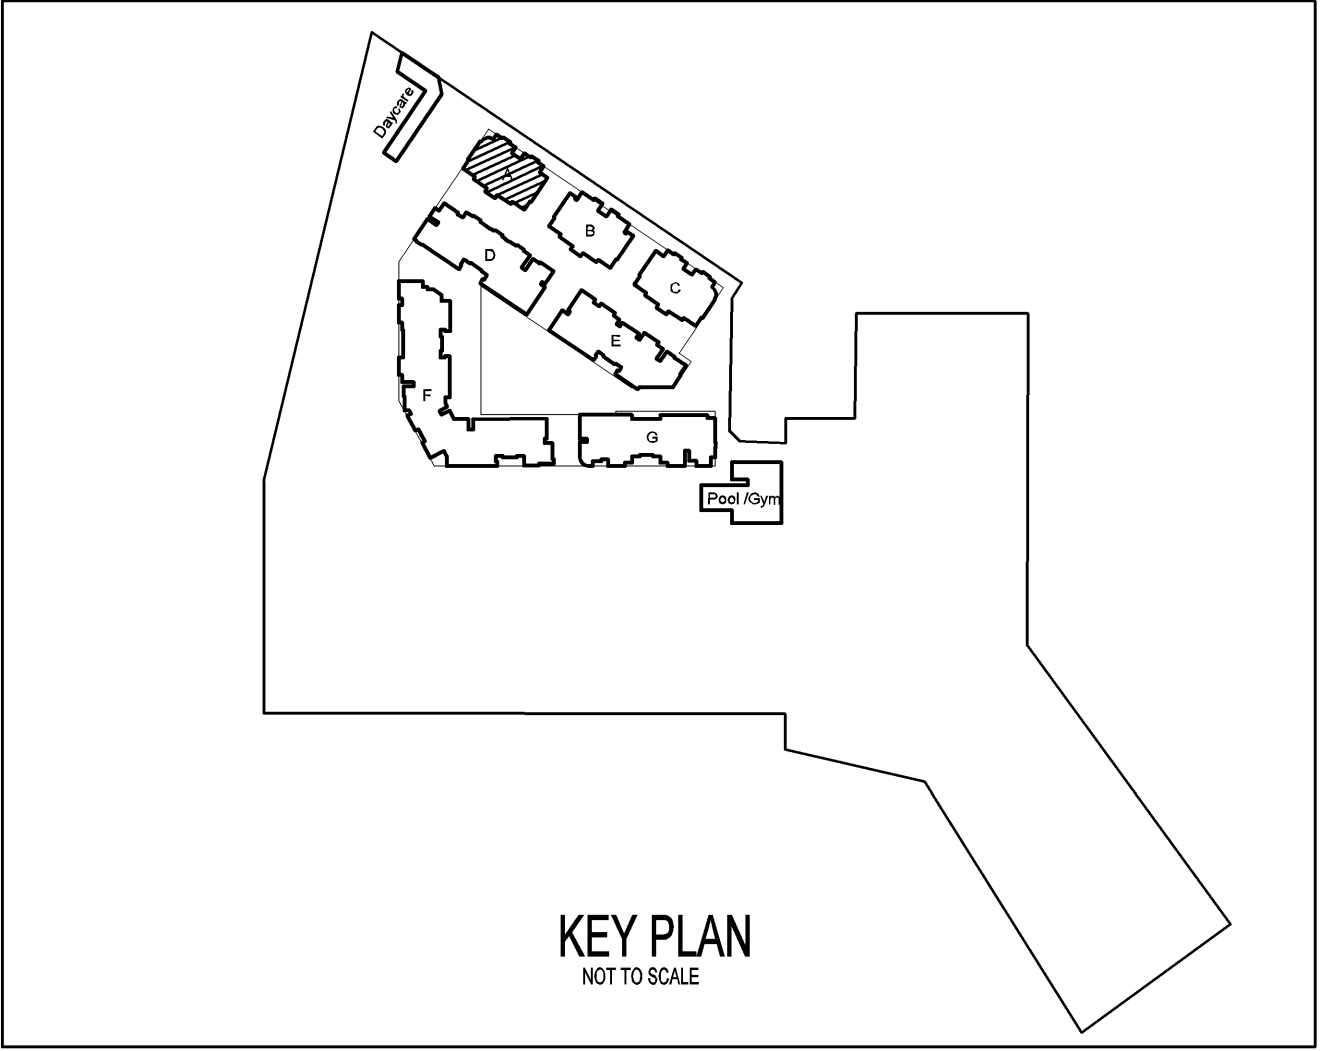

BUILDING A PLANS & ELEVATIONS
SCALE 1:200