




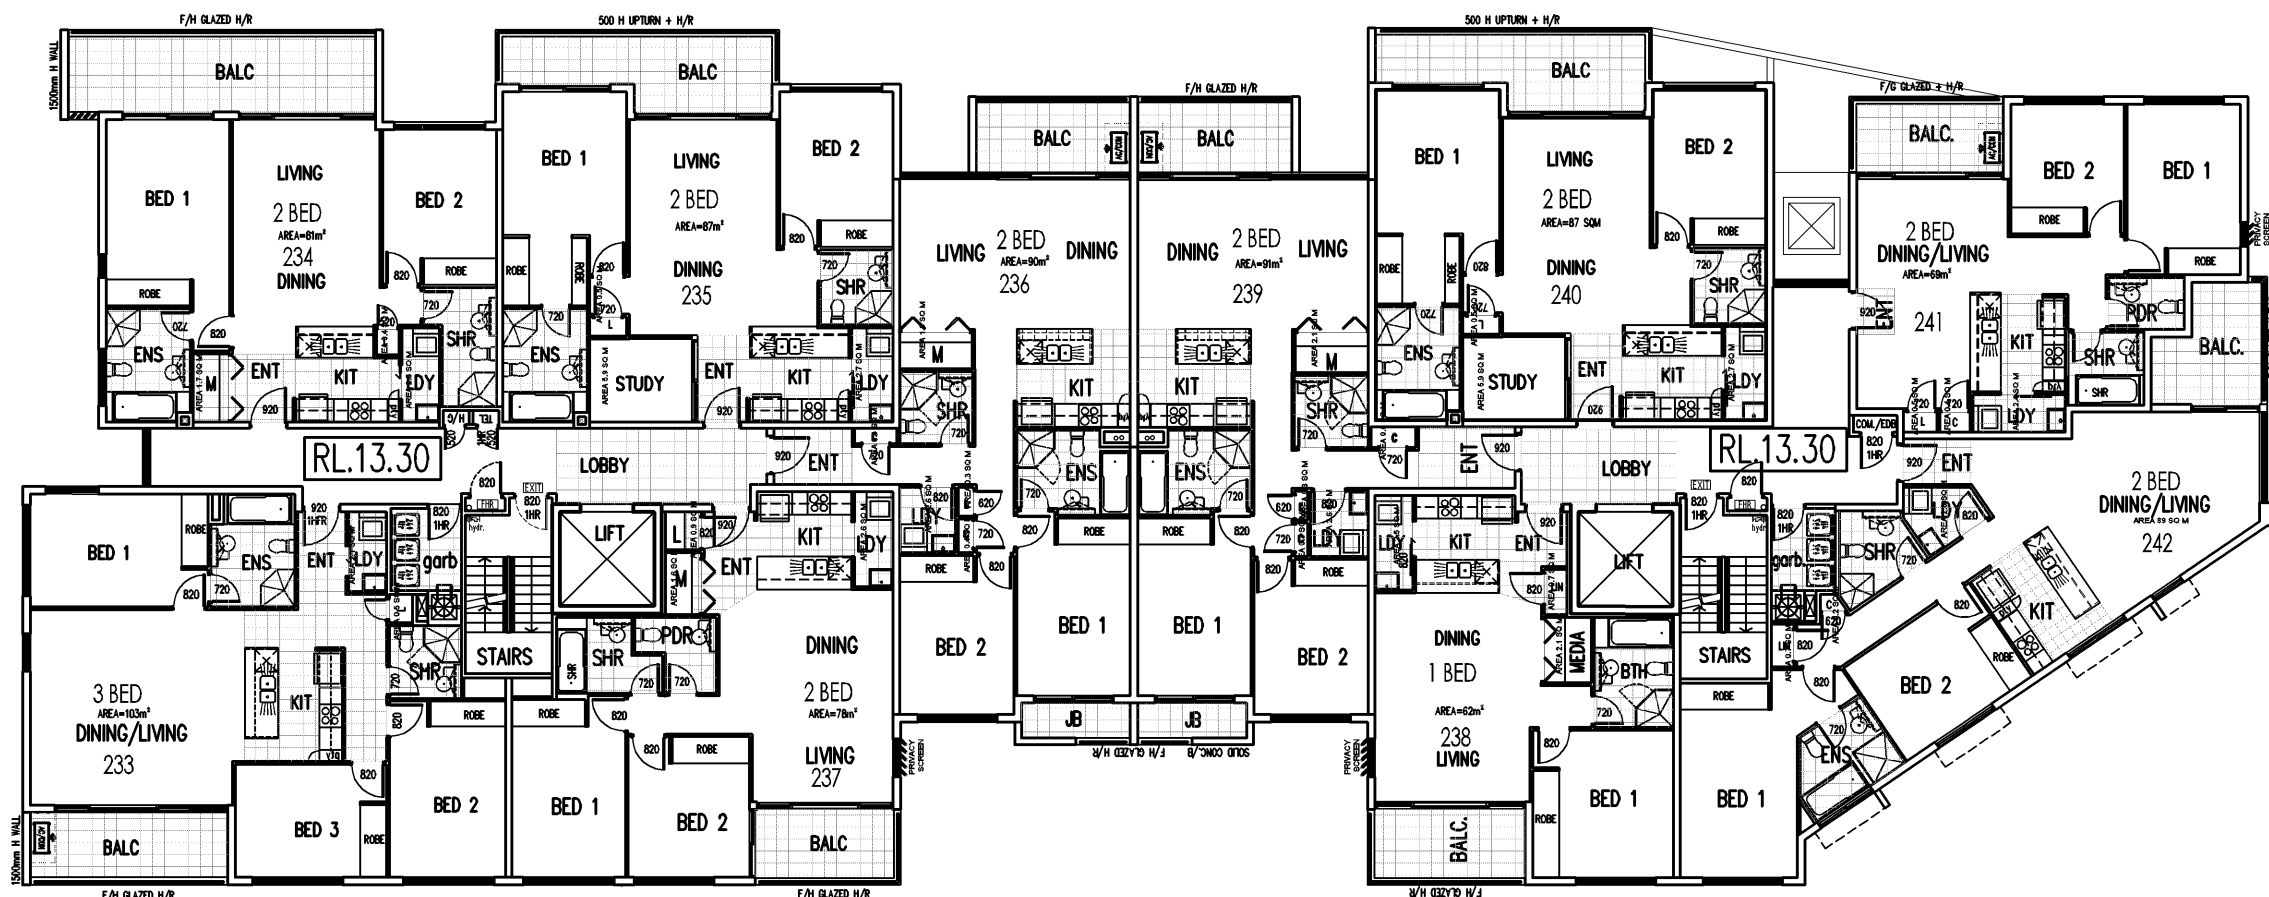


LEVEL 2 - FLOOR PLAN

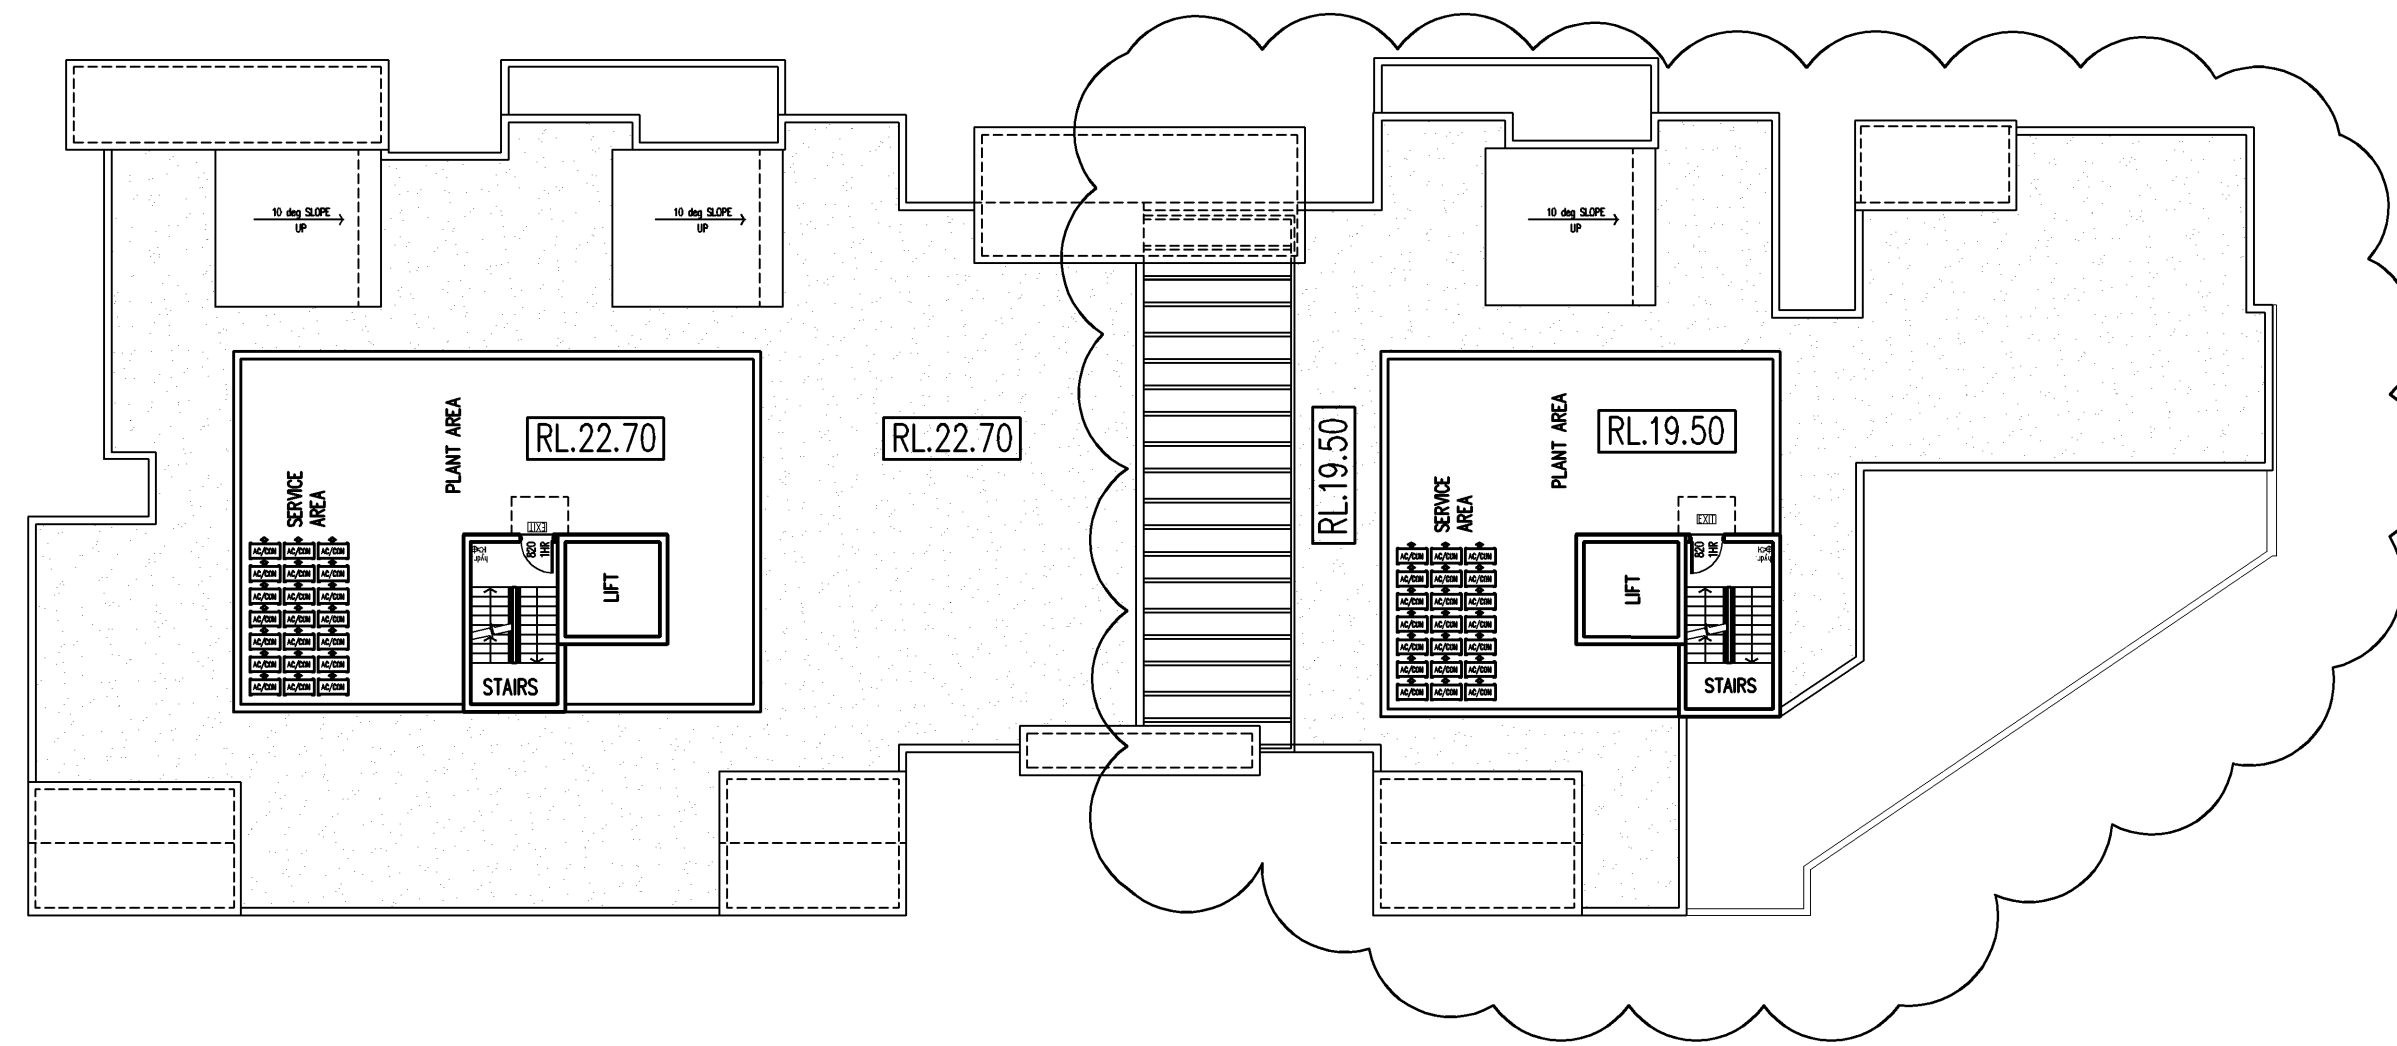


ROOF PLAN

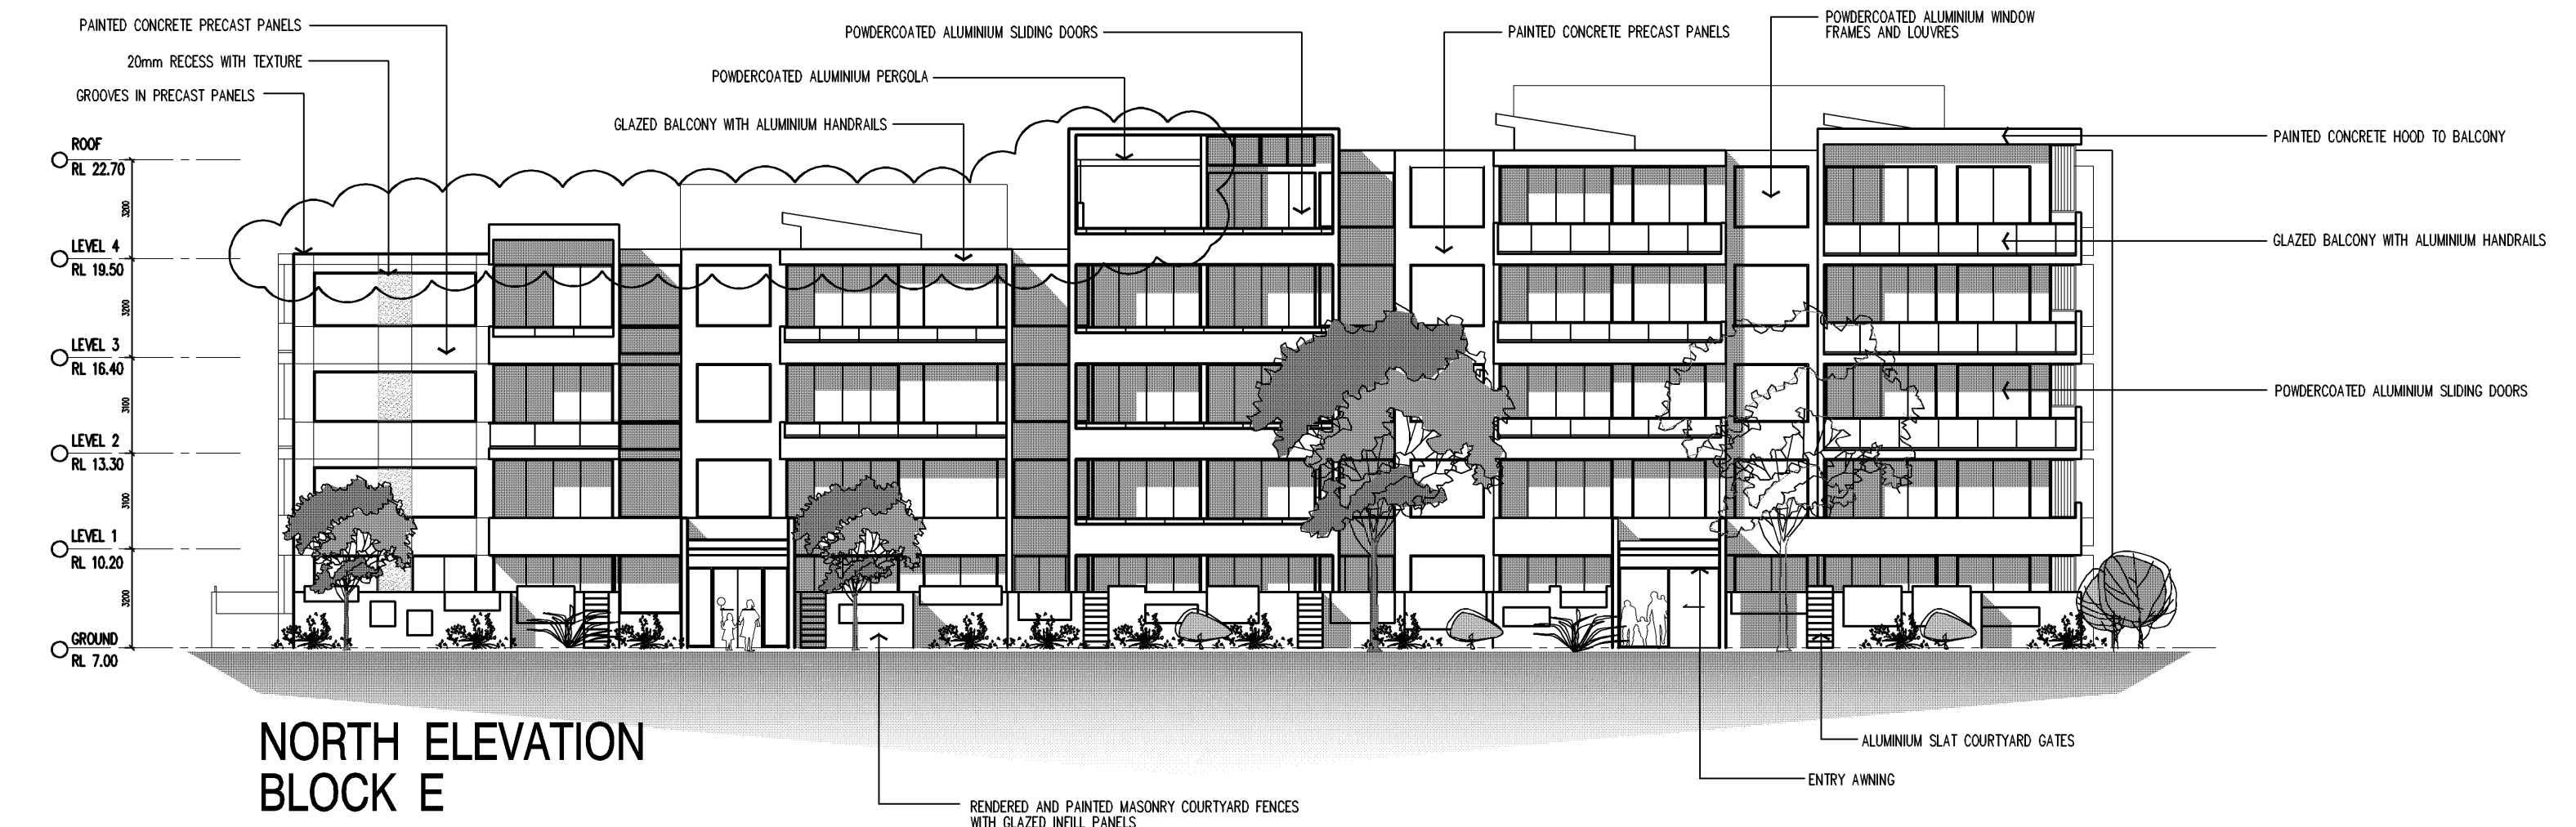


NORTH ELEVATION
BLOCK E

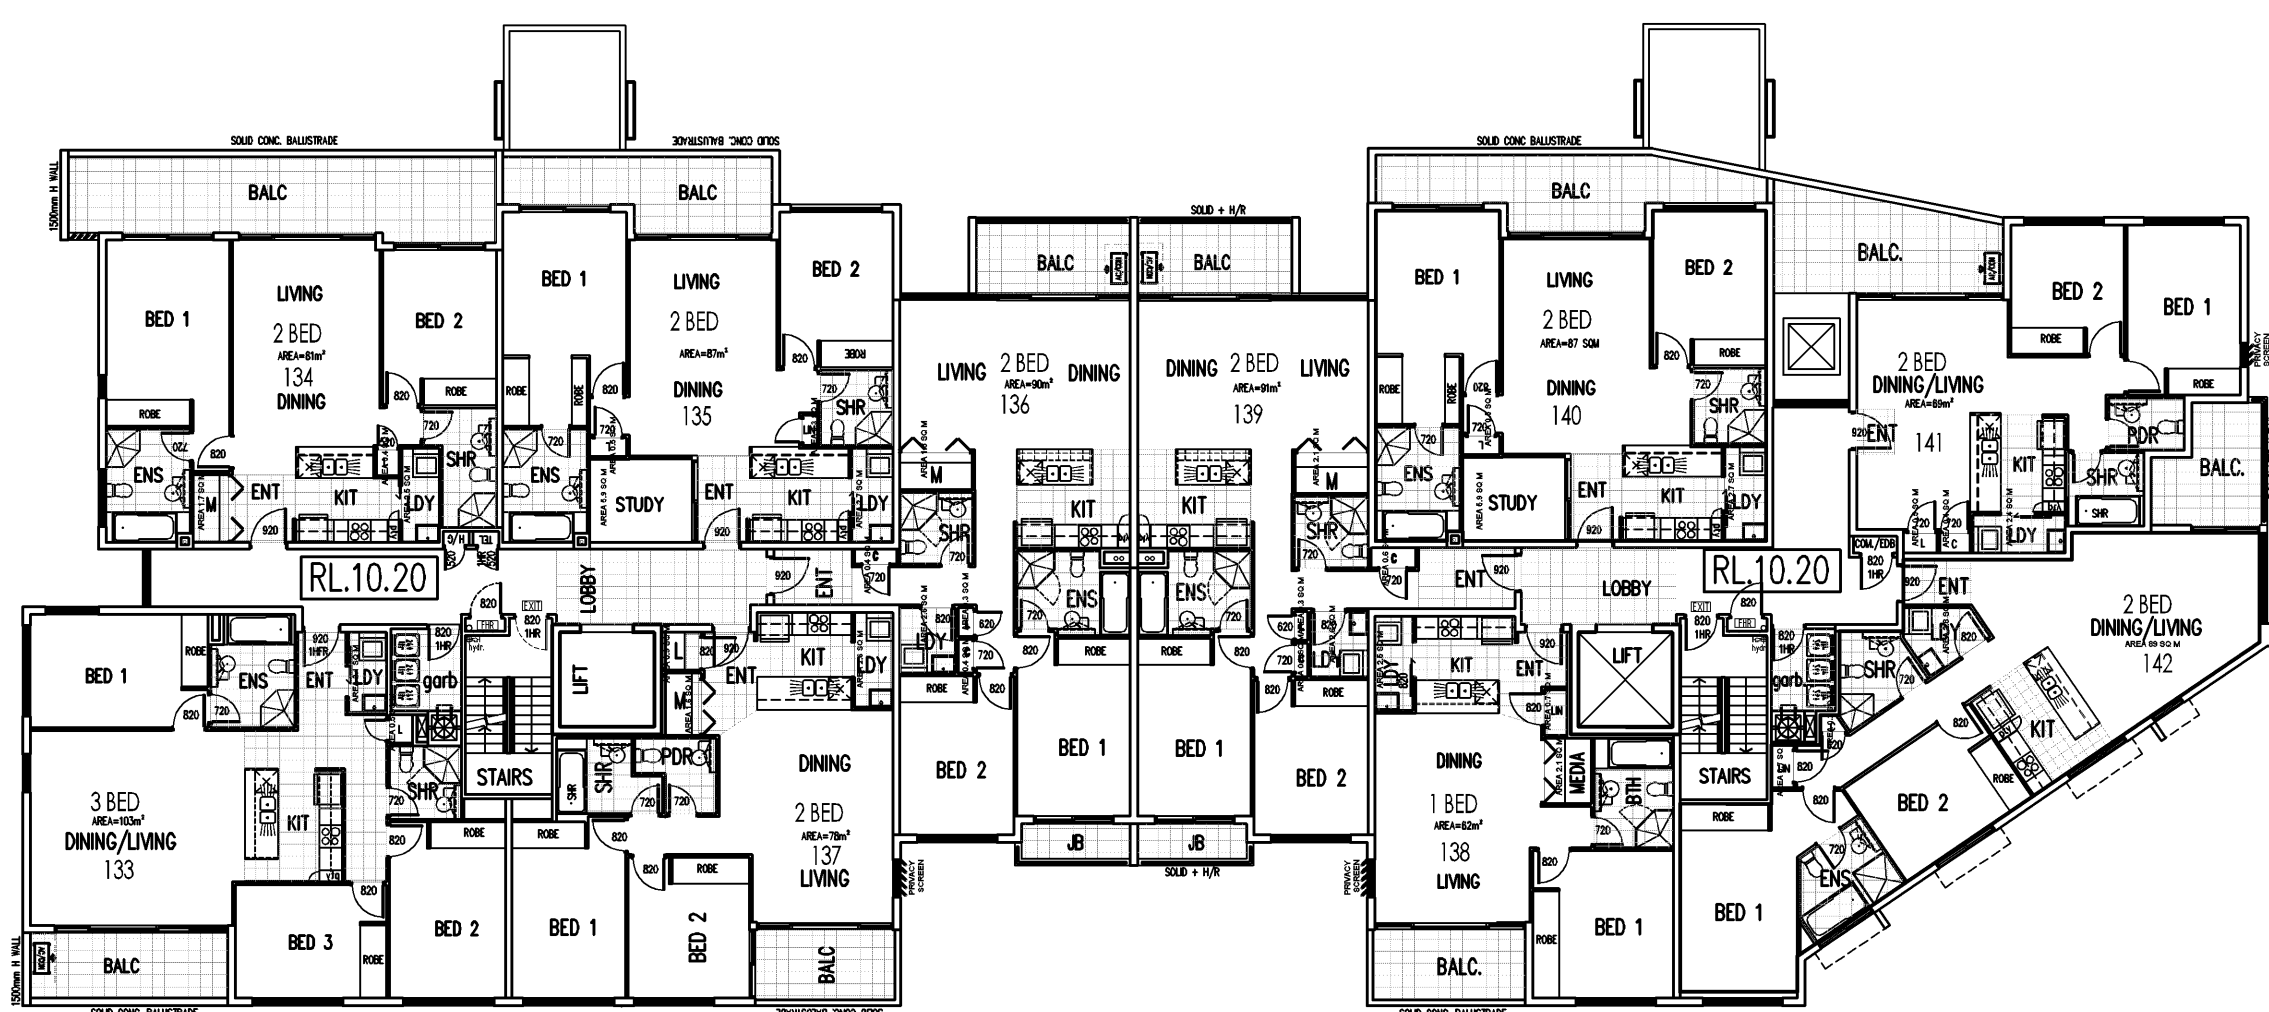


LEVEL 1 - FLOOR PLAN

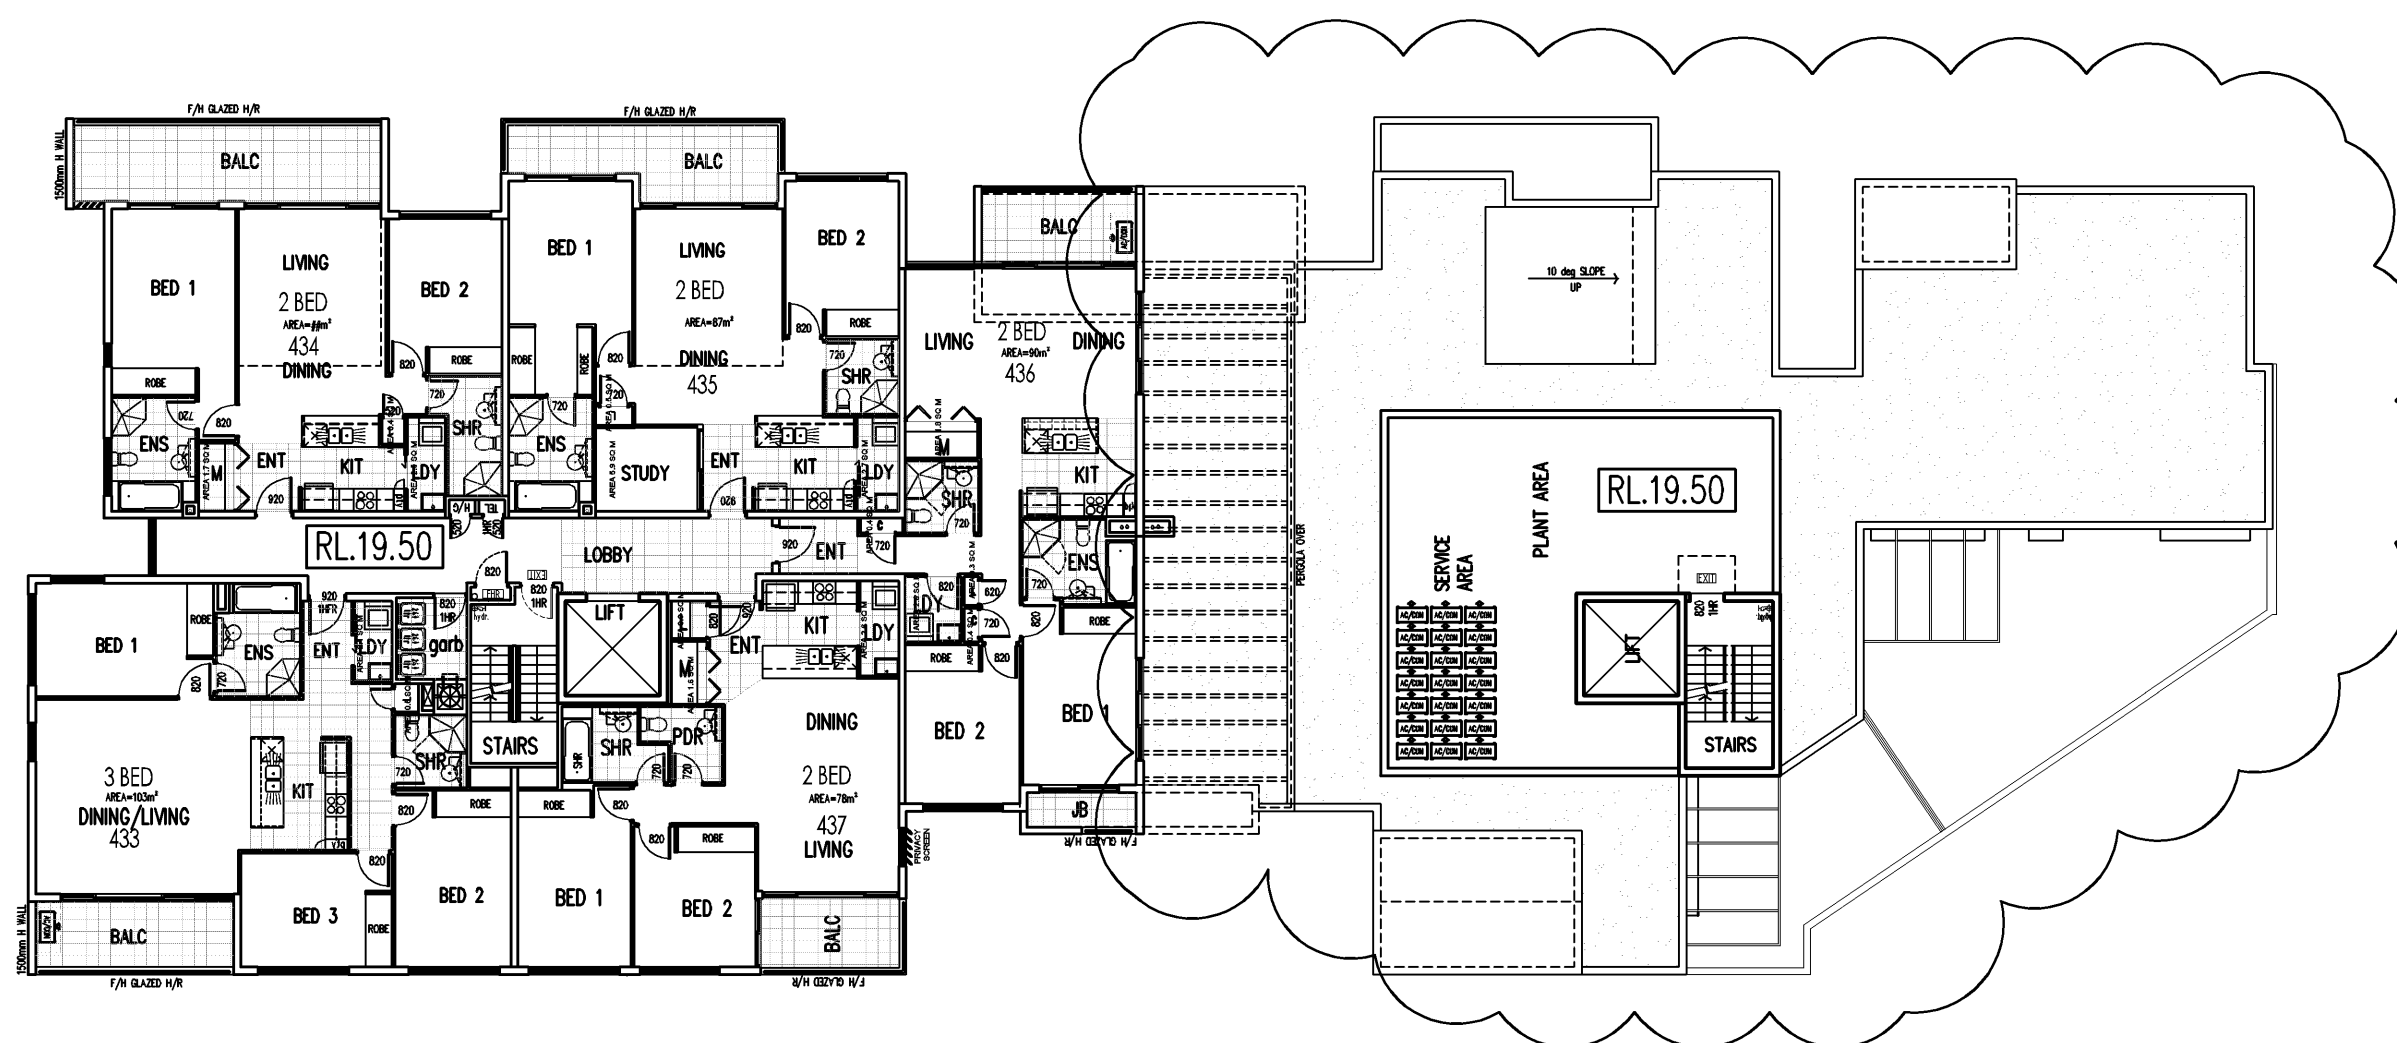


LEVEL 4 - FLOOR PLAN

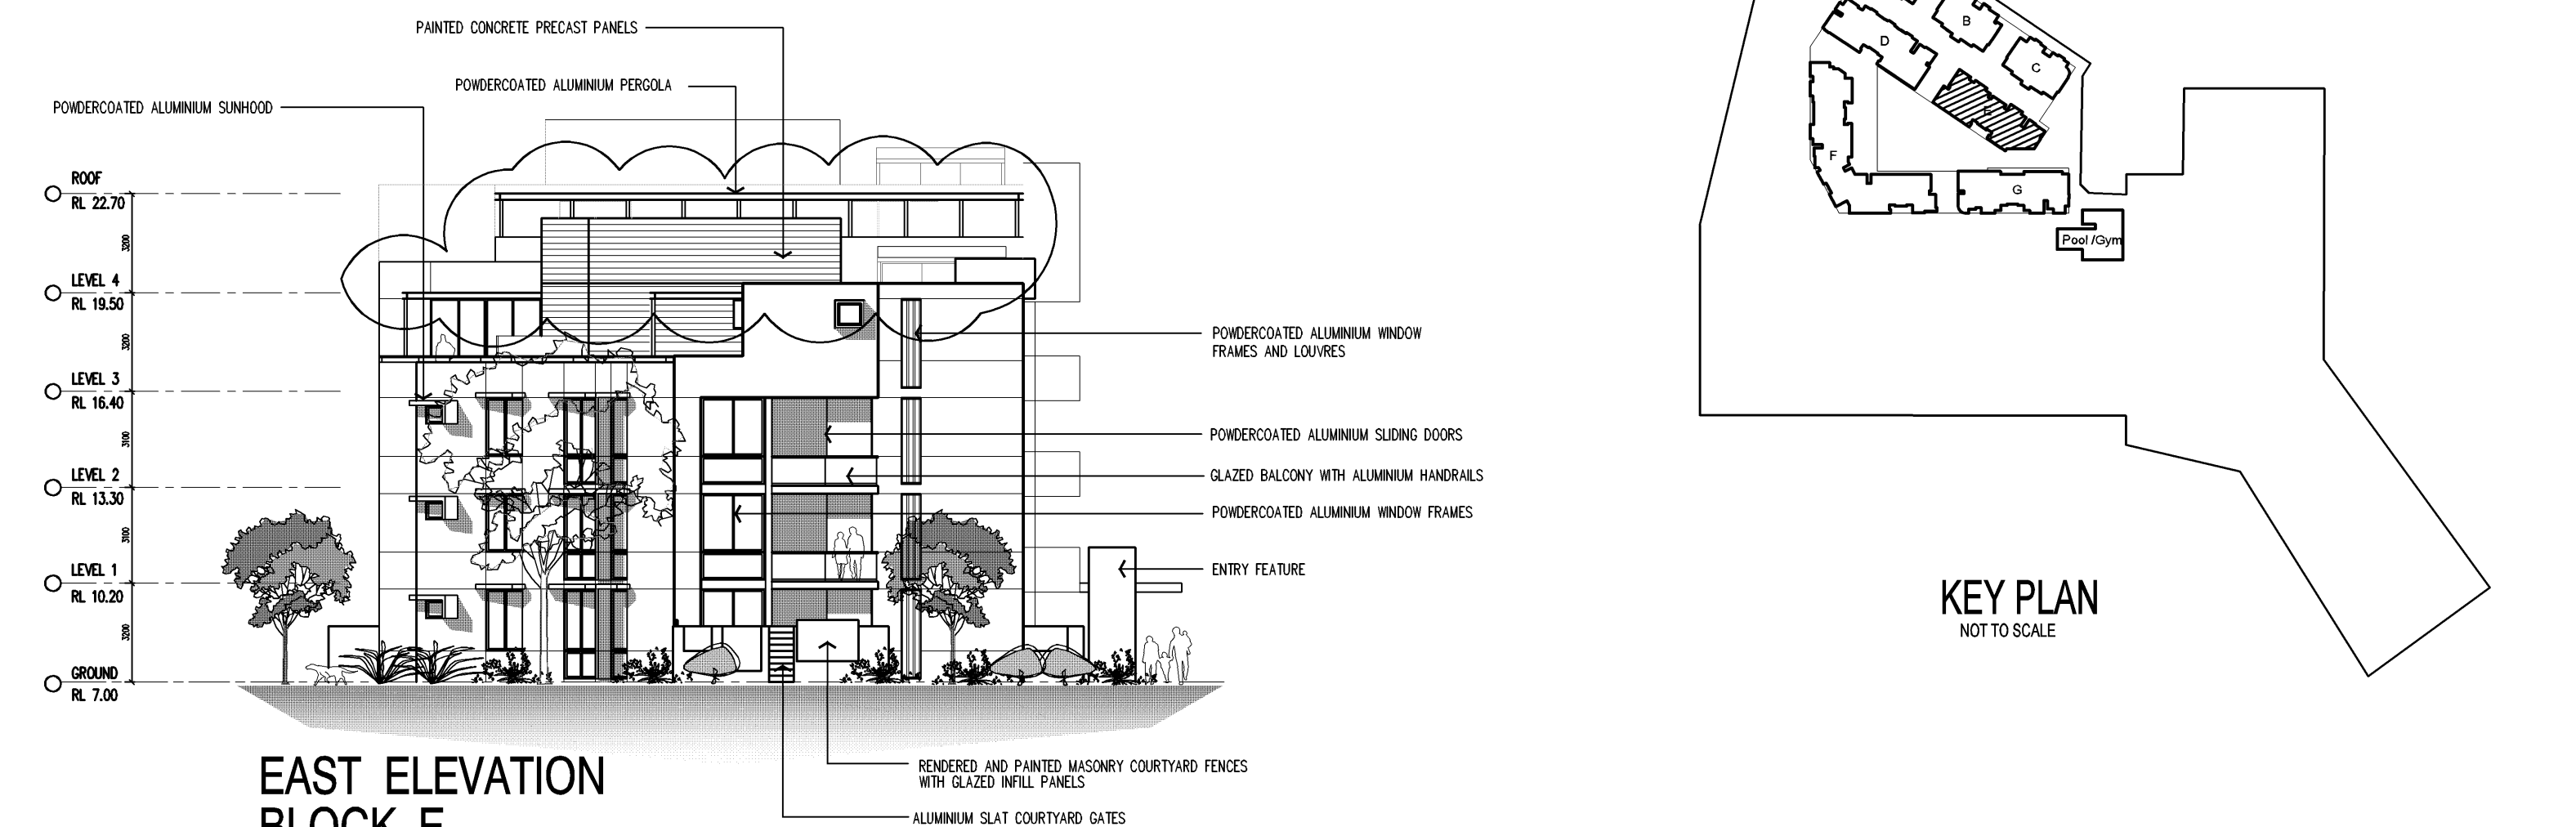


EAST ELEVATION
BLOCK E

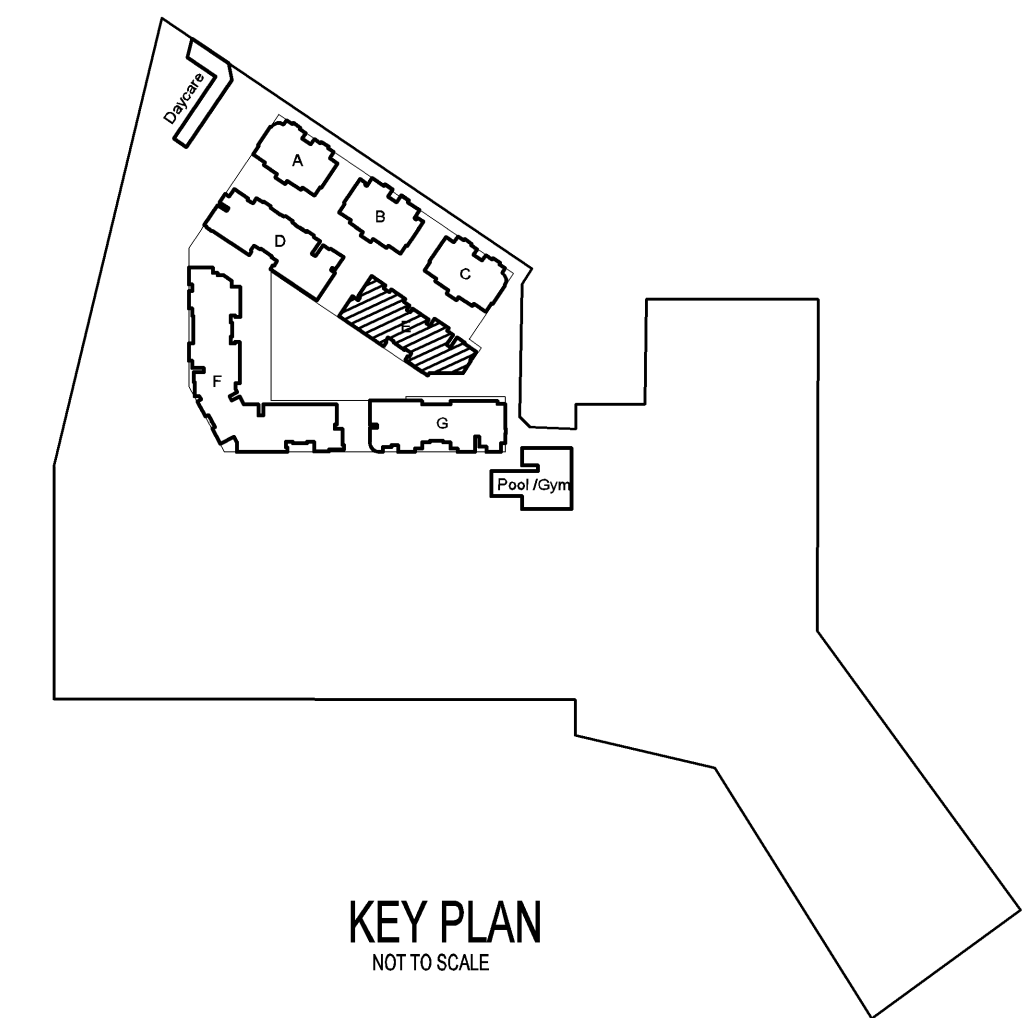

KEY PLAN
NOT TO SCALE

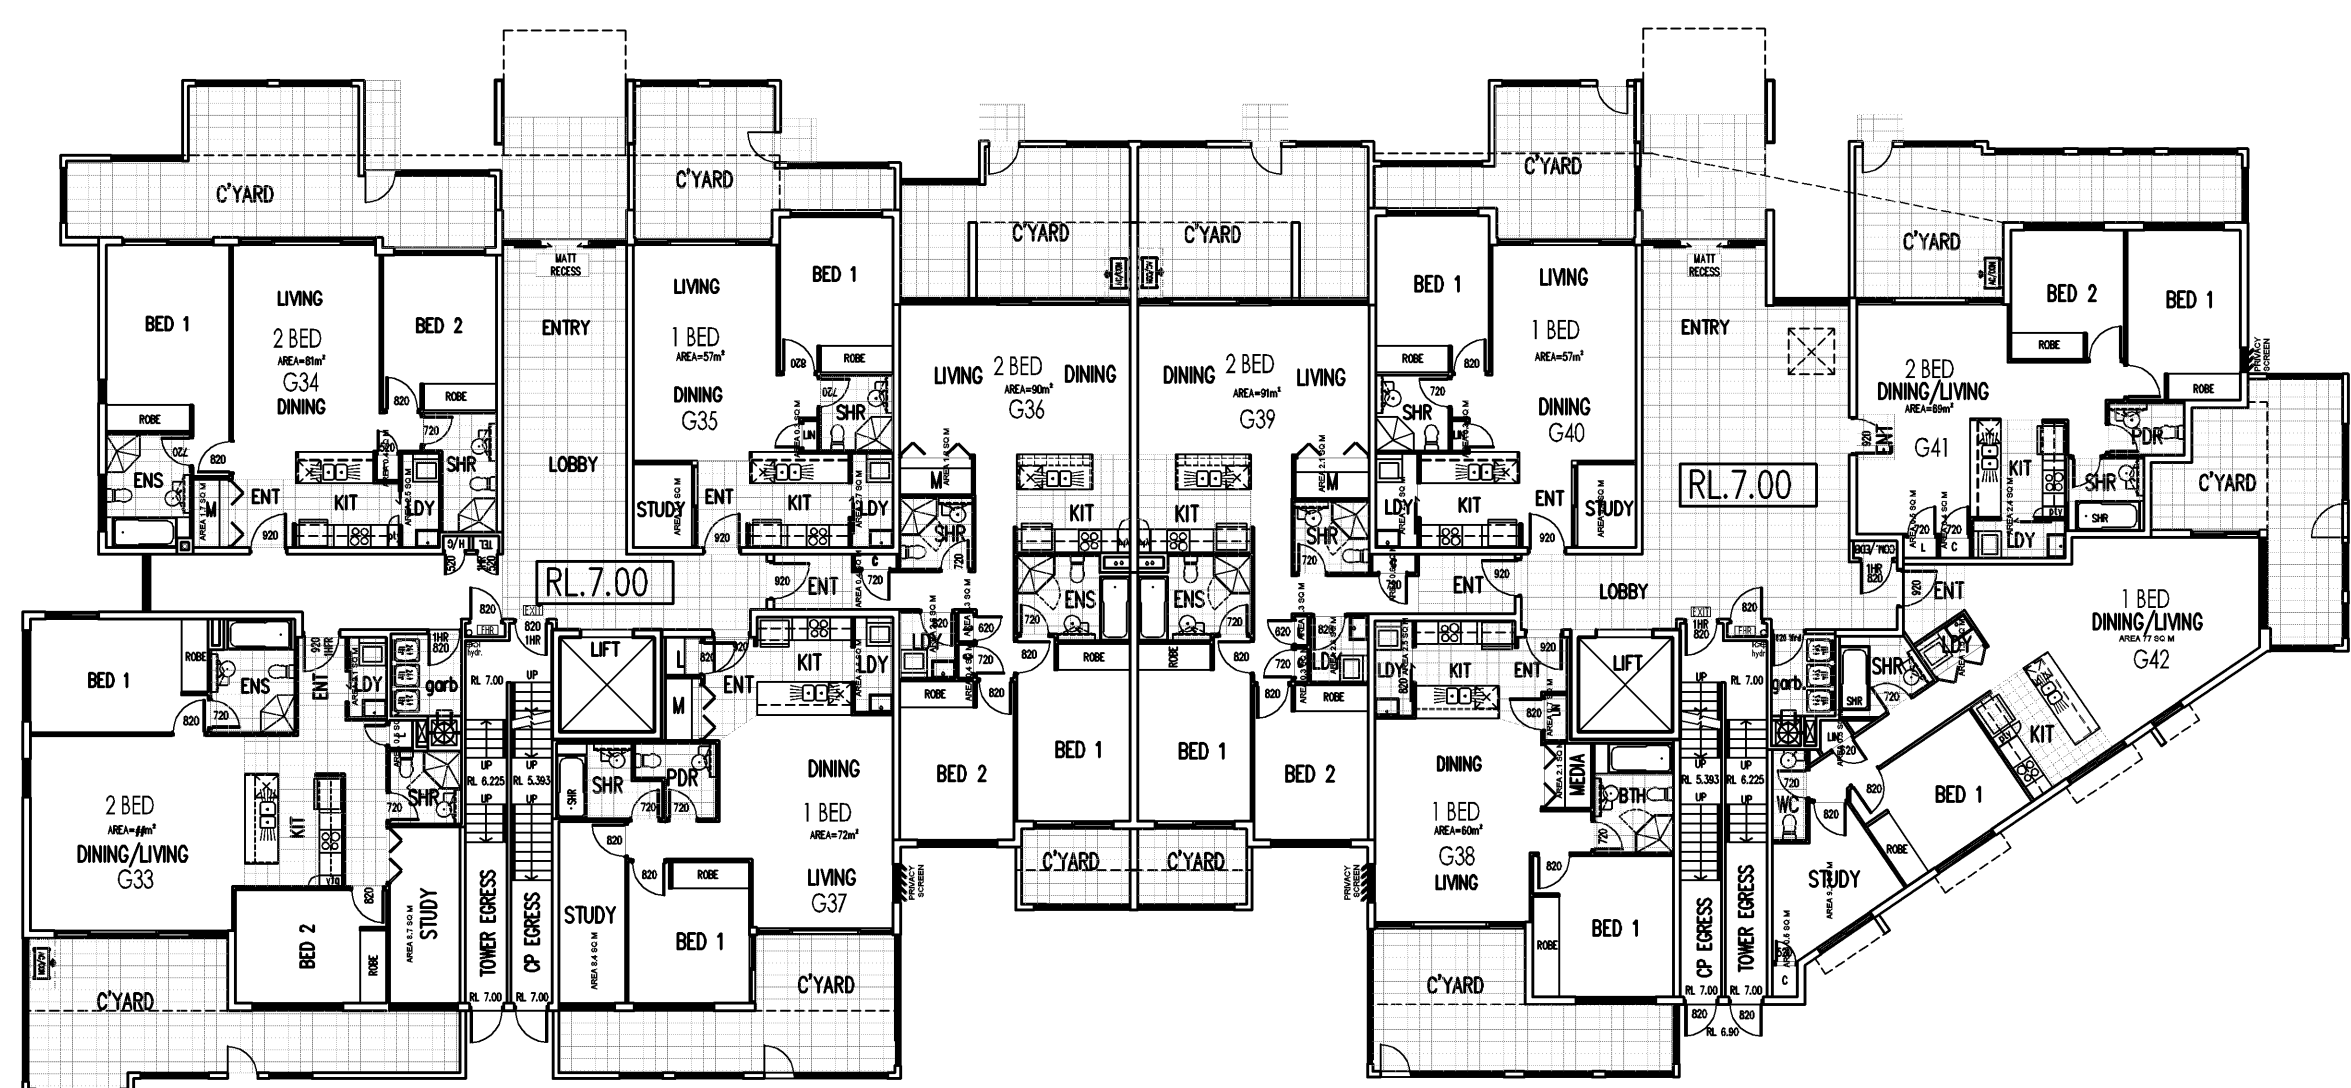


GROUND - FLOOR PLAN

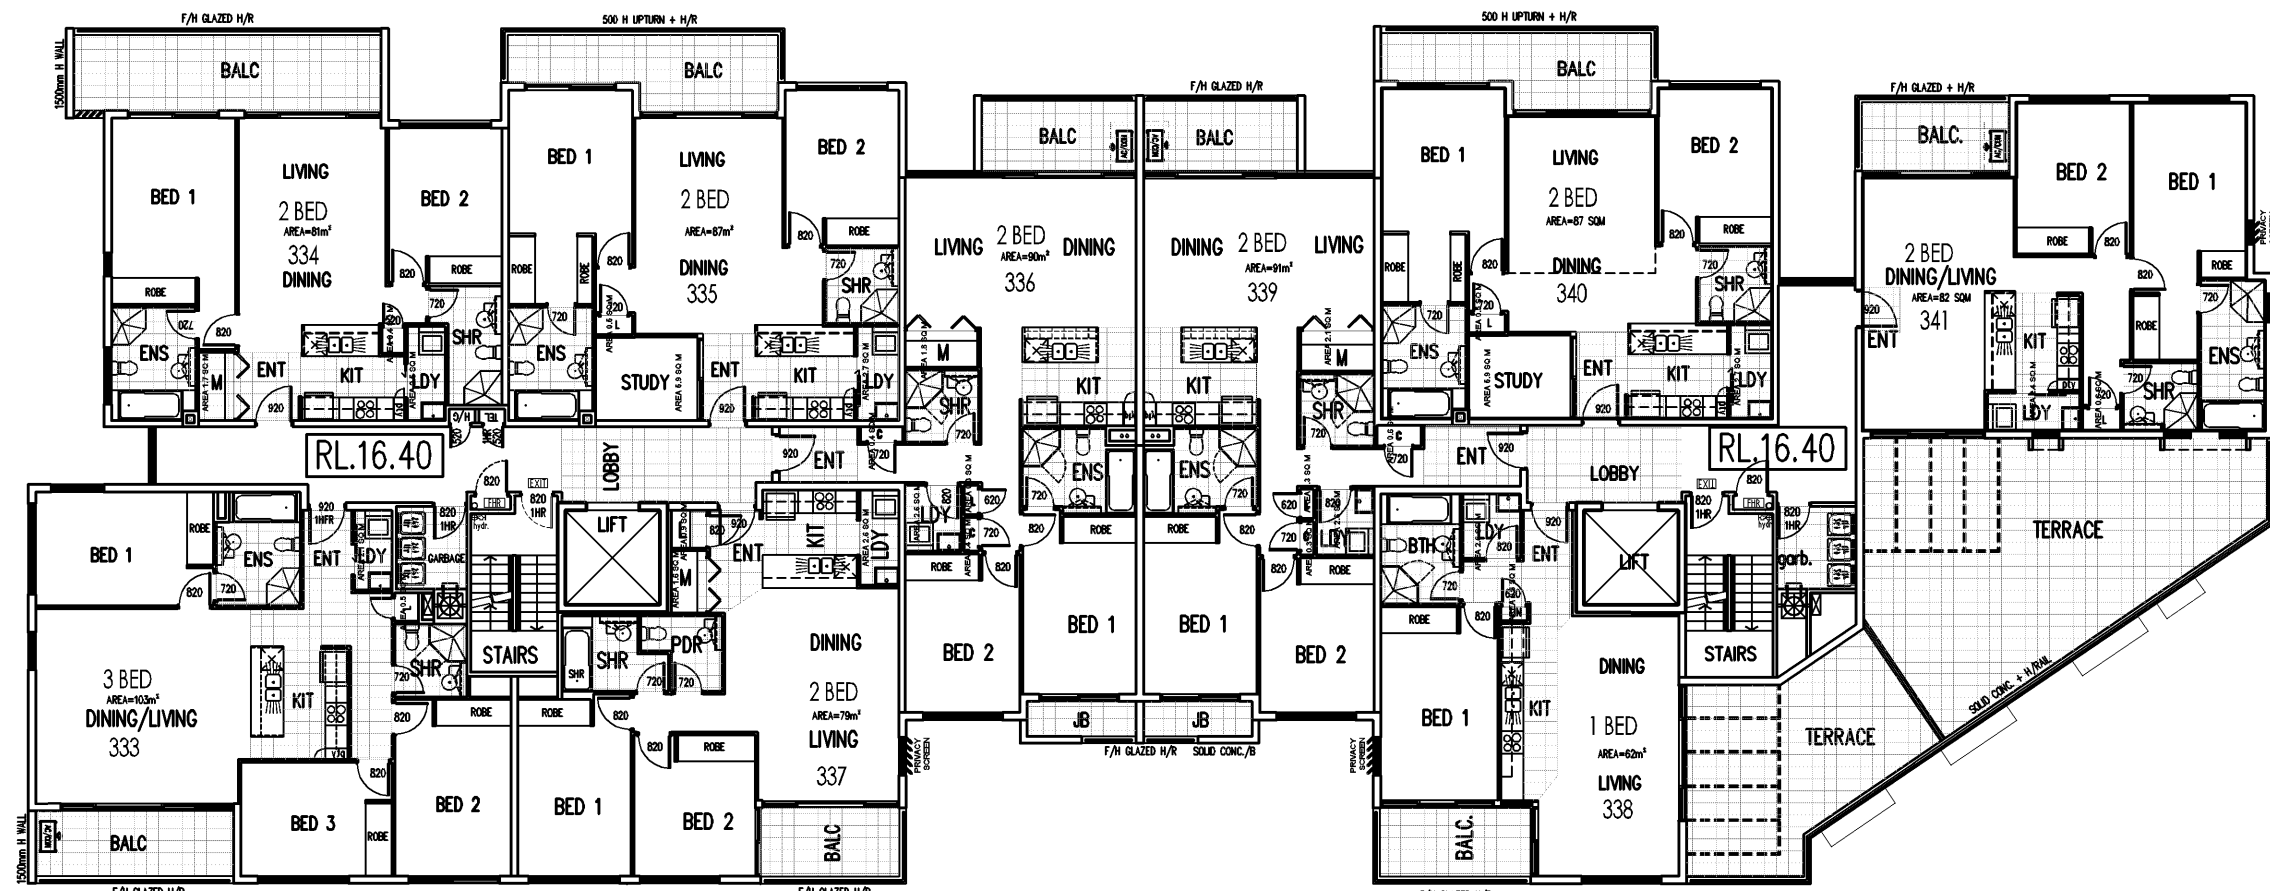

LEVEL 3 - FLOOR PLAN



SOUTH ELEVATION
BLOCK E

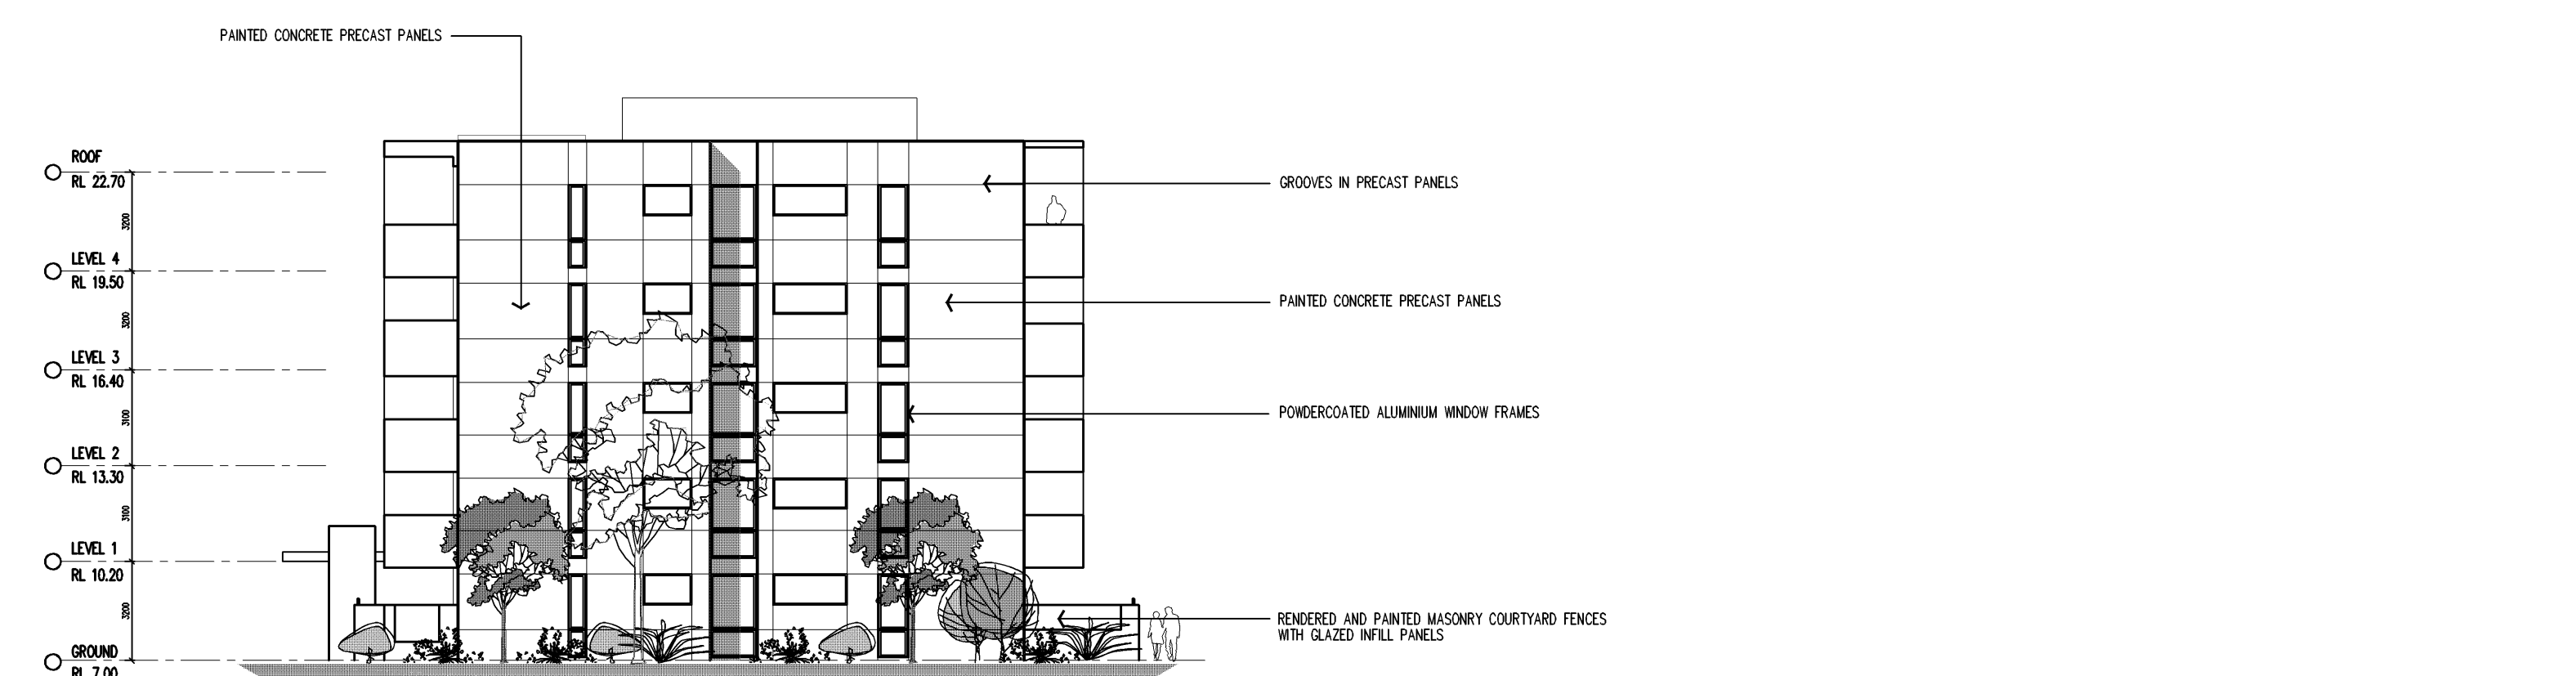


WEST ELEVATION
BLOCK E

BUILDING E PLANS & ELEVATIONS

SCALE 1:200

ISSUE	DATE	REVISION	BY	ISSUE	DATE	REVISION	BY
B	02.08.10	BUILDING HEIGHT REDUCED. SKYLIGHTS ADDED FOR SOLAR ACCESS	JK				
A	12.02.10	ISSUE FOR DA	MV				

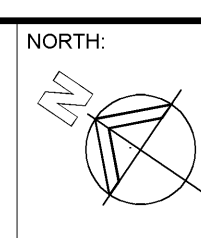

GENERAL NOTES
THIS DRAWING IS THE EXCLUSIVE PROPERTY OF MERITON APARTMENTS PTY LTD. AND THE REPRODUCTION OF ANY PART WITHOUT THE PRIOR WRITTEN CONSENT OF MERITON APARTMENTS PTY LTD IS A VIOLATION OF APPLICABLE LAWS. IN NO EVENT SHALL MERITON APARTMENTS PTY LTD BE HELD LIABLE FOR SPECIAL, CONSEQUENTIAL, INCIDENTAL OR CONSEQUENTIAL DAMAGES IN CONNECTION WITH THE USE OF THIS DOCUMENT. THIS DOCUMENT IS RELEASED FROM THE MERITON APARTMENTS PTY LTD OFFICE.
THIS DRAWING IS TO BE READ AND UNDERSTOOD IN CONJUNCTION WITH THE STRUCTURAL, MECHANICAL, ELECTRICAL AND / OR ANY OTHER CONSULTANTS DOCUMENTATION AS MAY BE APPLICABLE TO THE PROJECT PRIOR TO THE START OF ANY WORKS AND FOR ITS DURATION.



PROJECT:
PROPOSED RESIDENTIAL DEVELOPMENT
NEW RESIDENTIAL DEVELOPMENT
14-18 BOONDAH ROAD
WARREWOD, NSW 2102

DRAWING TITLE
BUILDING E PLANS & ELEVATIONS

PROJECT No.	DATE	DRAWING No.	REV.
697	8/3/2010	DA24	B
DRAWN BY	SCALE		
ABH	AS SHOWN		
CAD FILE			
s:\14-18-boondah-d\ARCH\DA24 BUILDING E PLANS & ELEVATIONS.dwg			