




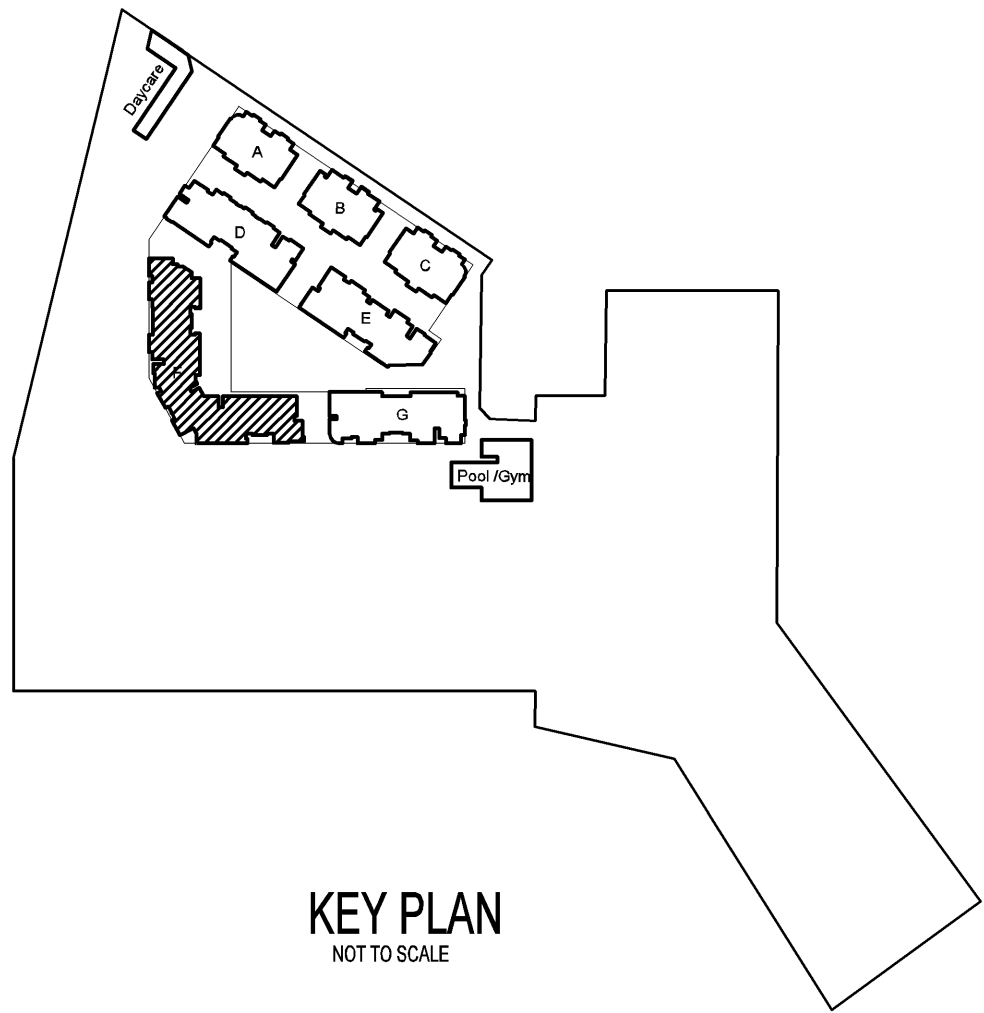


KEY PLAN
NOT TO SCALE

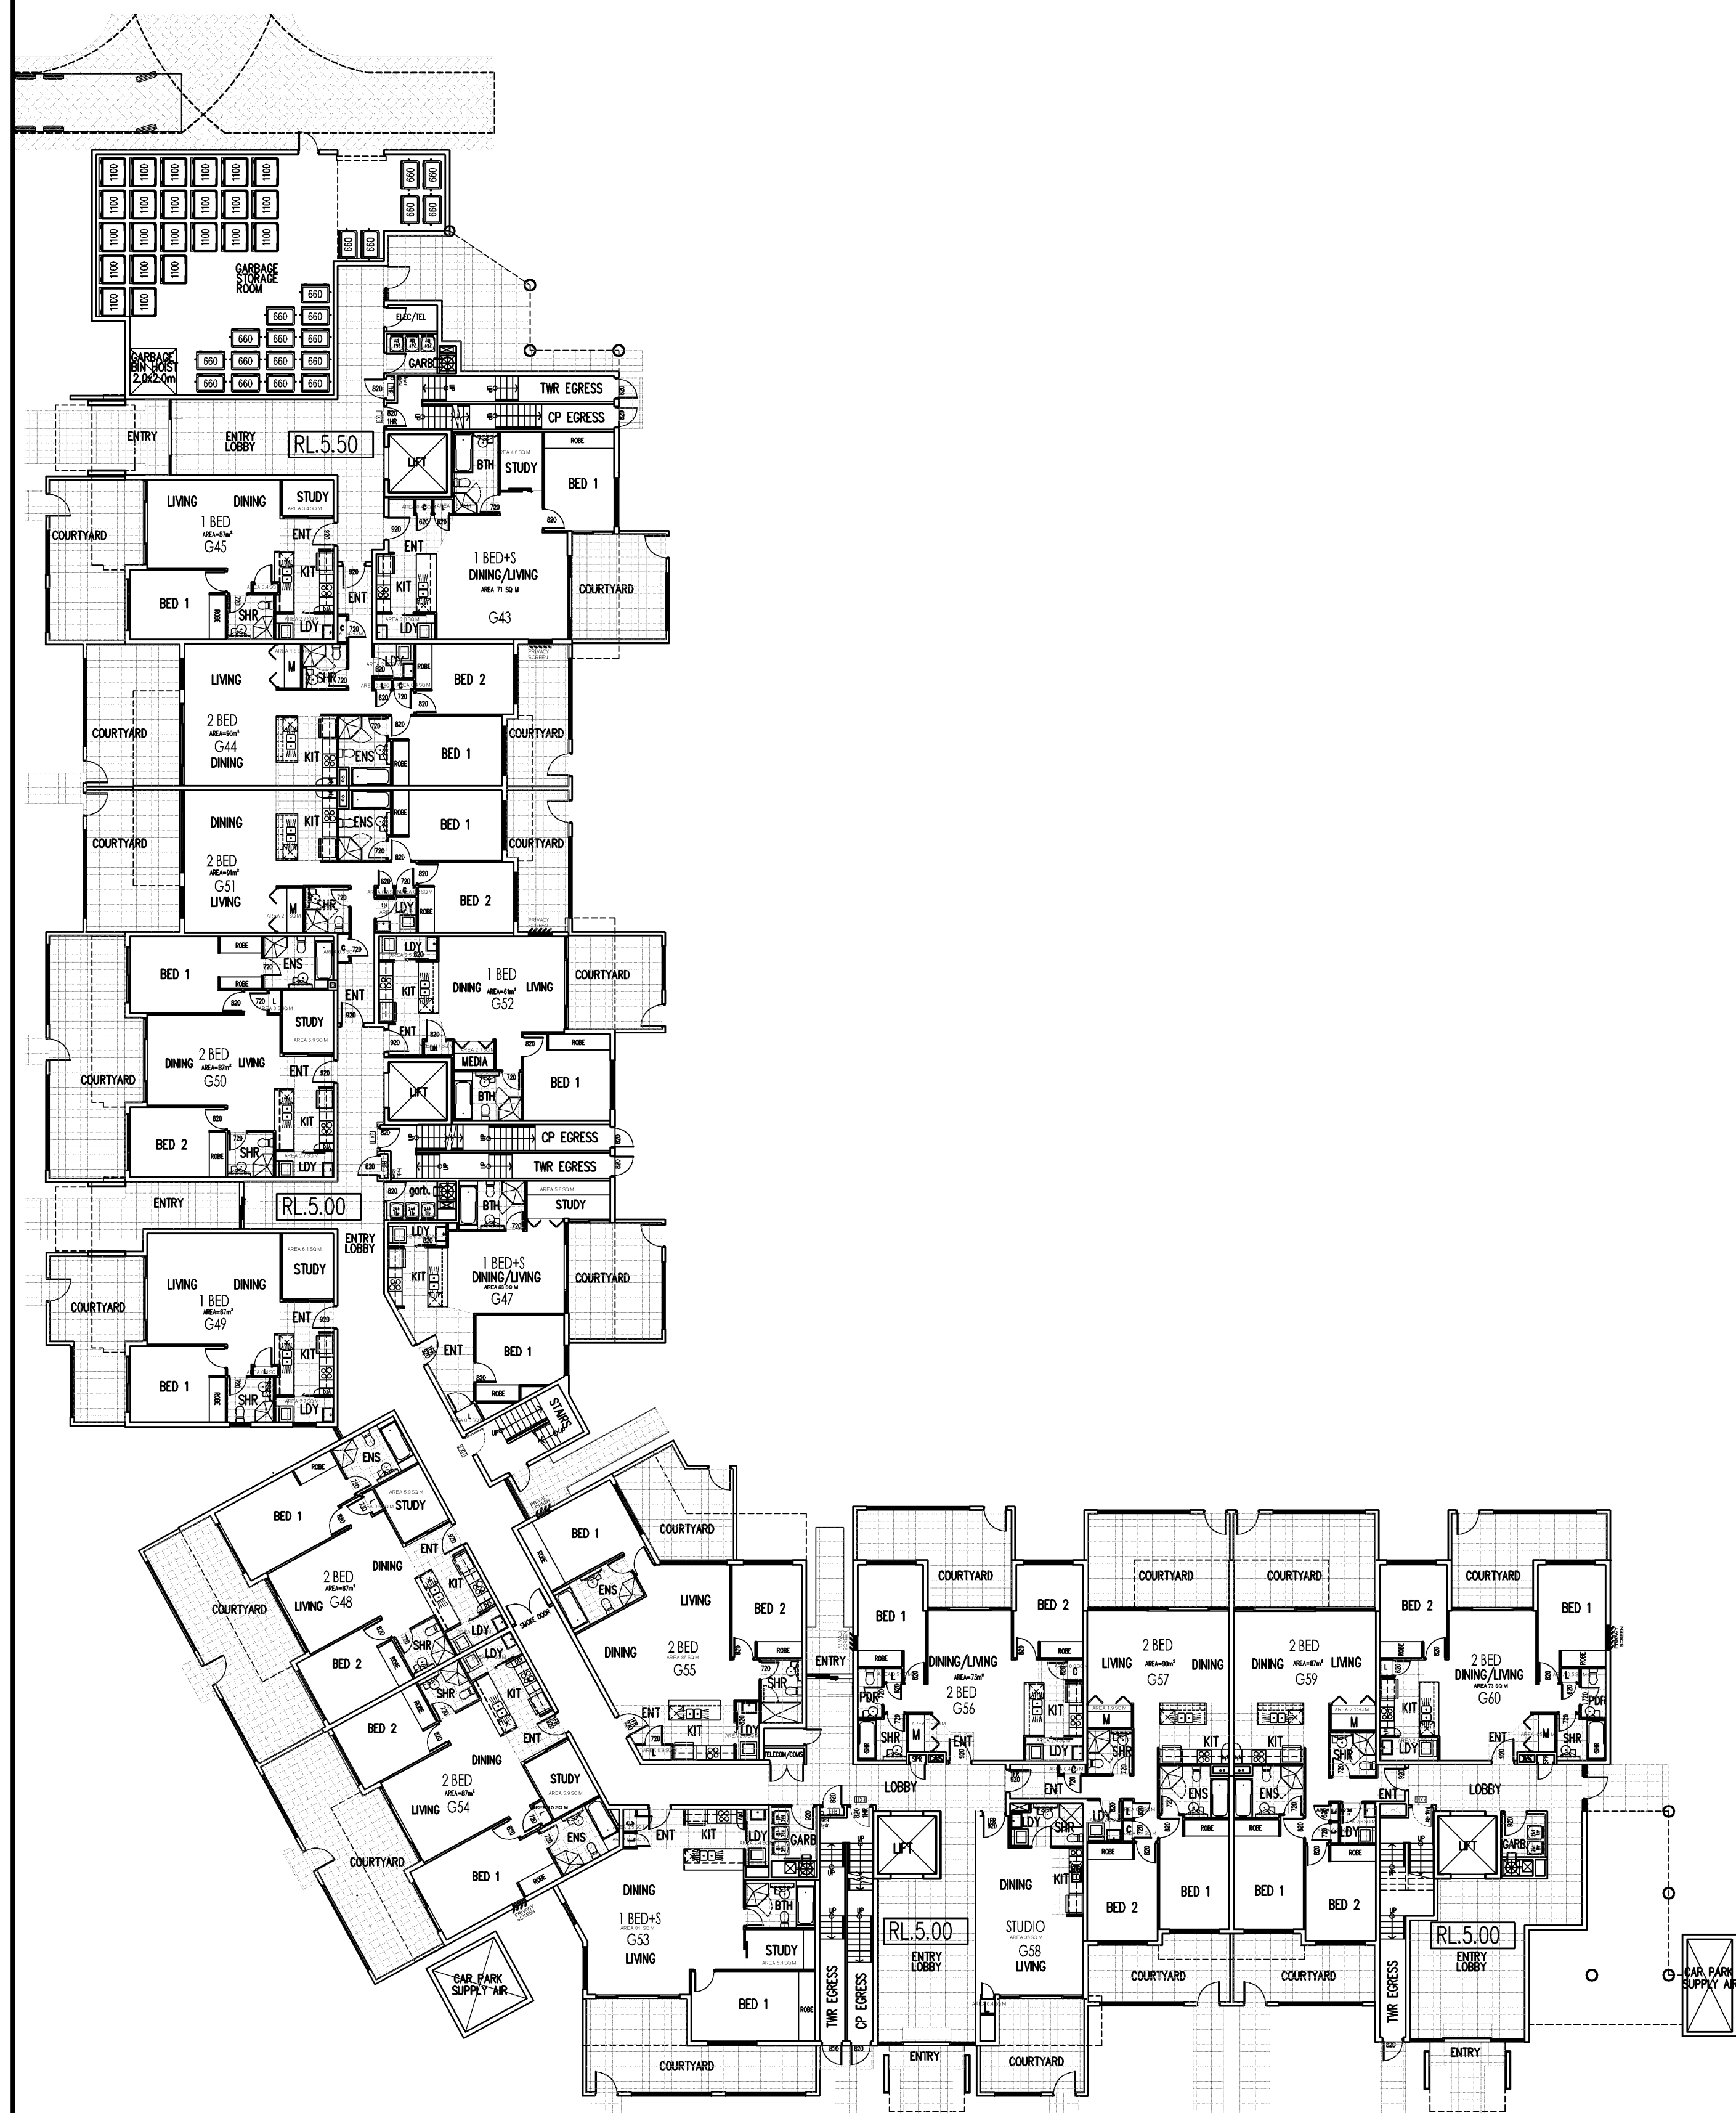

GROUND FLOOR PLAN

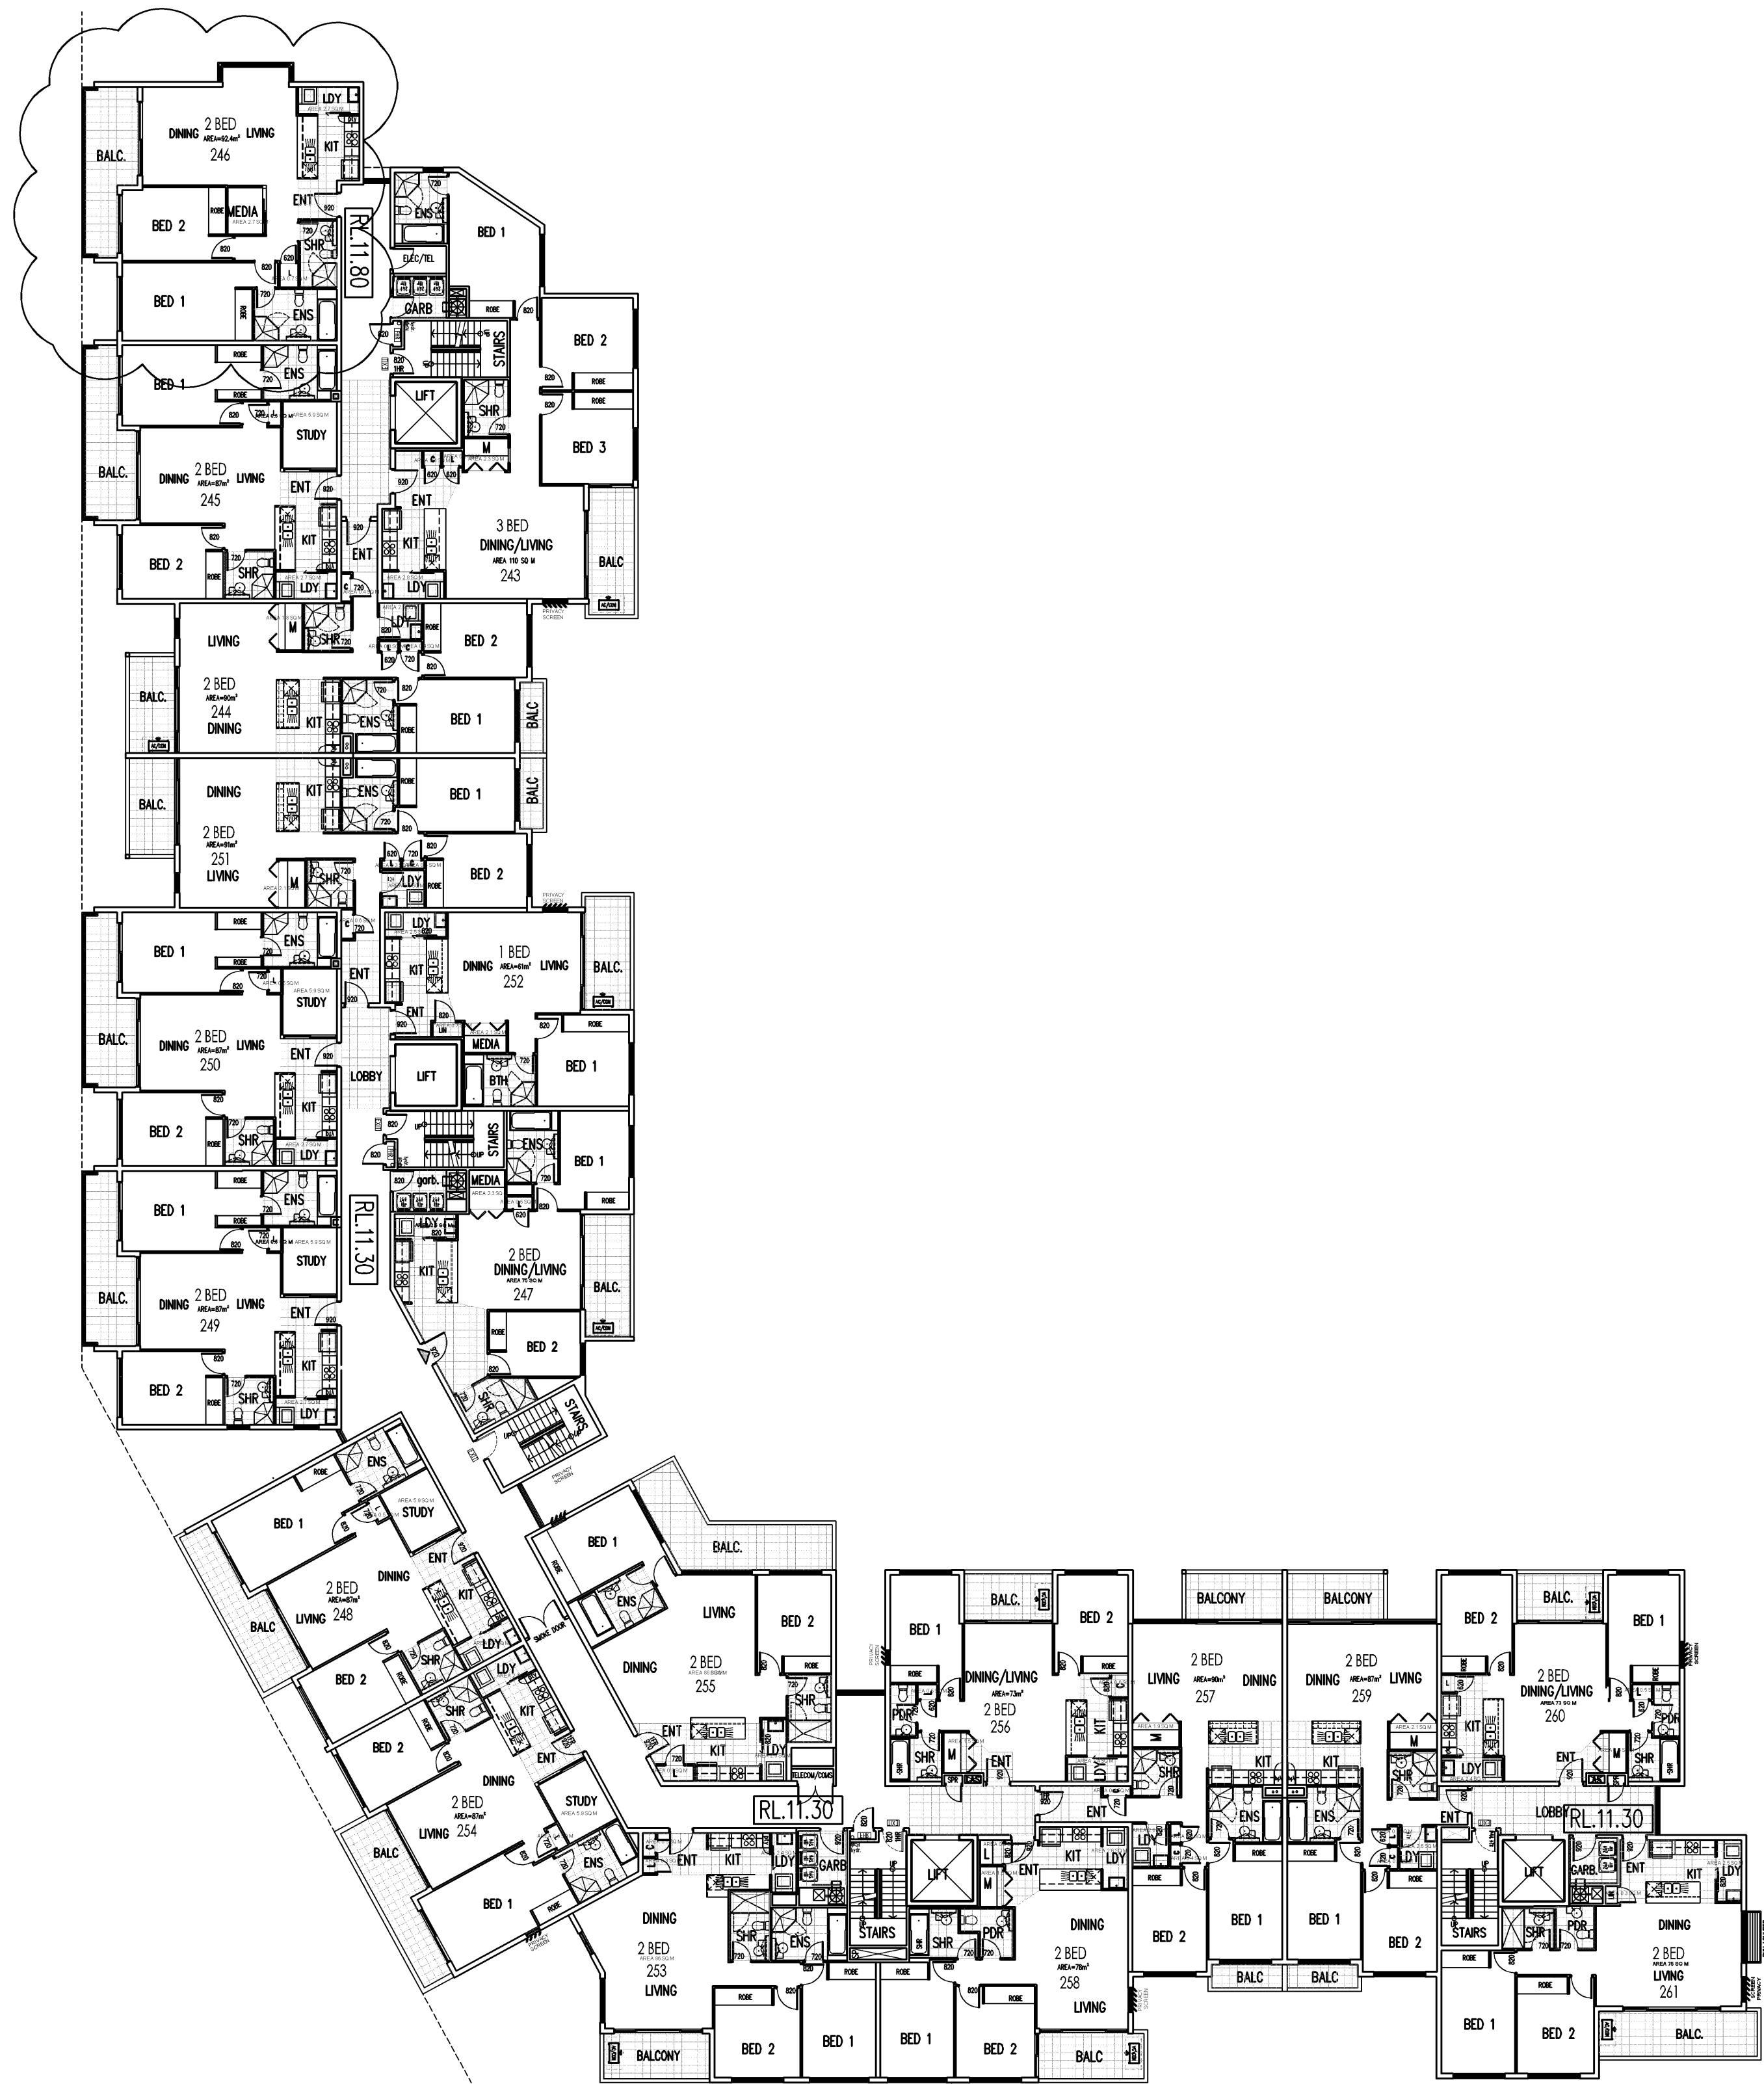

TYPICAL (LEVEL 1-3) FLOOR PLAN

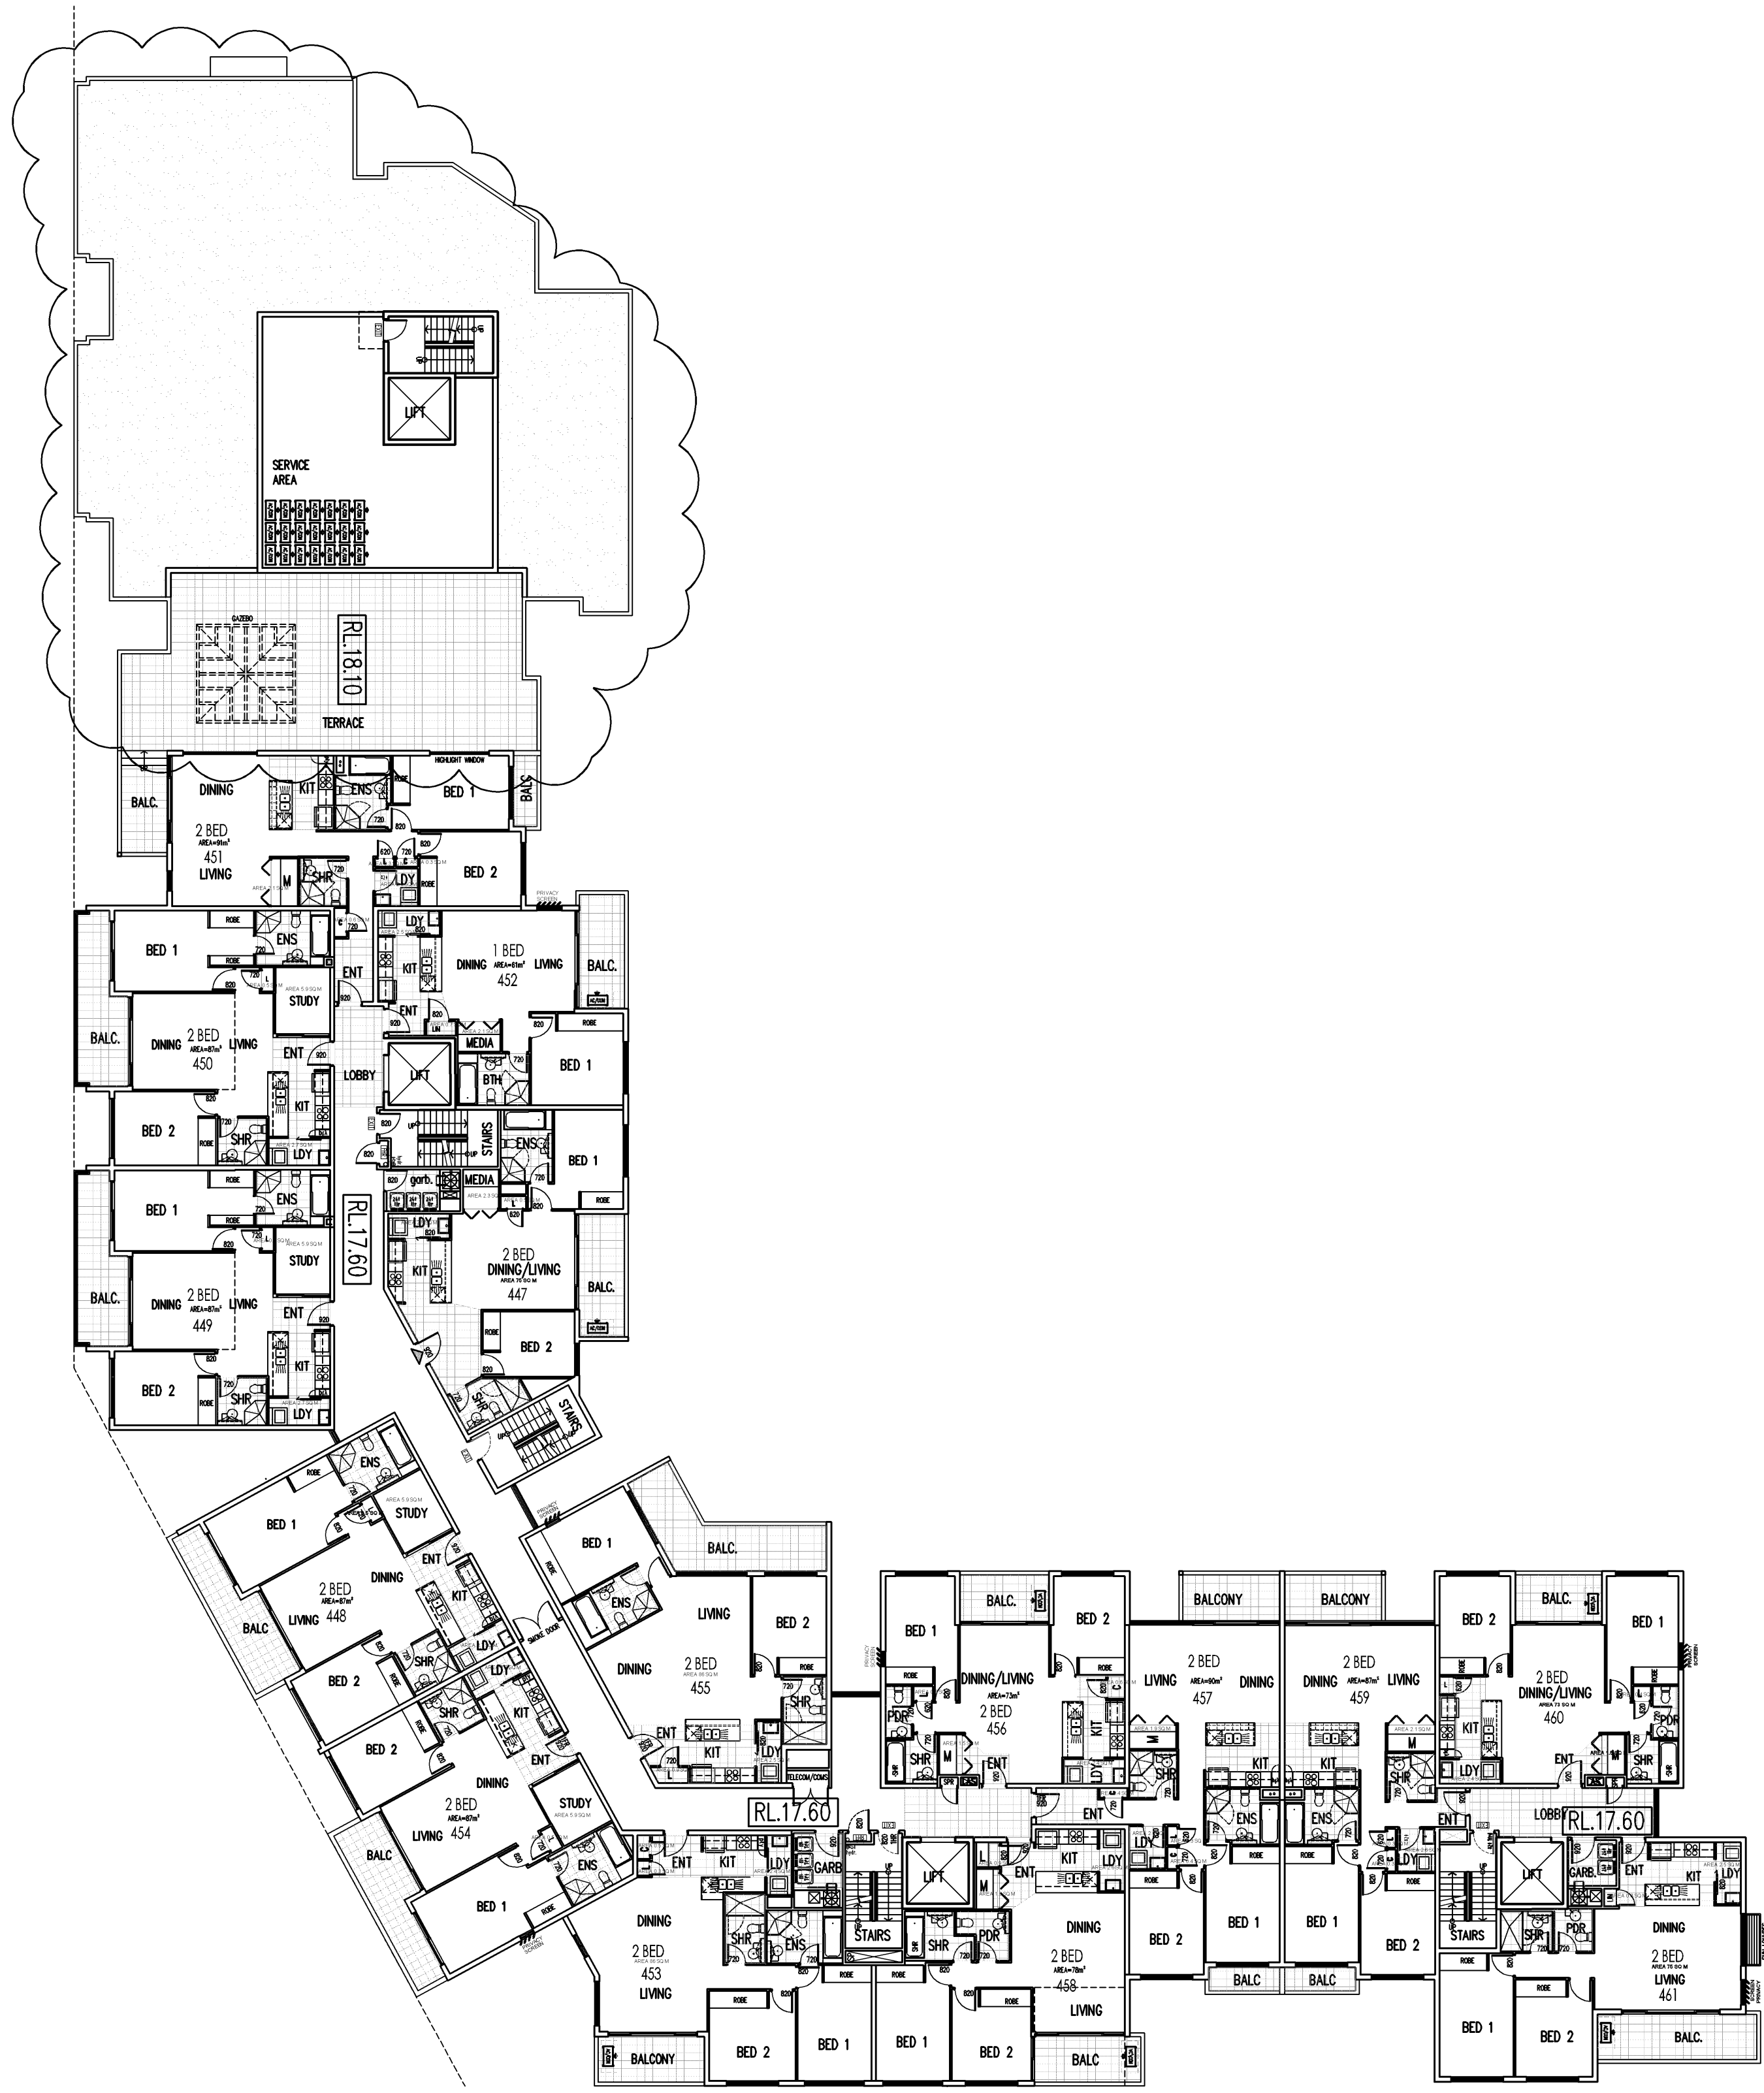


LEVEL 4 FLOOR PLAN

BUILDING F PLANS & ELEVATIONS SHEET-1

SCALE 1:200

ISSUE	DATE	REVISION	BY	DATE	REVISION	BY
B	02.08.10	BUILDING HEIGHT REDUCED. SKYLIGHTS ADDED FOR SOLAR ACCESS	JK			
A	12.02.10	ISSUE FOR DA	AH			

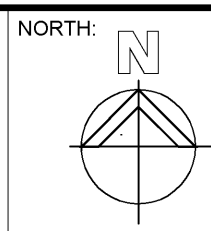

GENERAL NOTES
THIS DRAWING IS THE EXCLUSIVE PROPERTY OF MERITON APARTMENTS PTY LTD. AND THE REPRODUCTION OF ANY PART WITHOUT THE PRIOR WRITTEN CONSENT OF MERITON APARTMENTS PTY LTD IS A VIOLATION OF APPLICABLE LAWS. IN NO EVENT SHALL MERITON APARTMENTS PTY LTD BE HELD LIABLE FOR SPECIAL, CONSEQUENTIAL, INCIDENTAL OR CONSEQUENTIAL DAMAGES IN CONNECTION WITH THE USE OF THIS DIGITAL DATA ONCE RELEASED FROM THE MERITON APARTMENTS PTY LTD OFFICE.
THIS DRAWING IS TO BE READ AND UNDERSTOOD IN CONJUNCTION WITH THE STRUCTURAL, MECHANICAL, ELECTRICAL AND / OR ANY OTHER CONSULTANTS DOCUMENTATION AS MAY BE APPLICABLE TO THE PROJECT PRIOR TO THE START OF ANY WORKS AND FOR ITS DURATION.



PROJECT
PROPOSED RESIDENTIAL DEVELOPMENT
NEW RESIDENTIAL DEVELOPMENT
14-18 BOONDAH ROAD
WARREWOOD, NSW 2102

DRAWING TITLE	PROJECT No.	DATE	DRAWING No.	REV.
BUILDING F PLANS & ELEVATIONS SHEET-1	697	8/6/2010	DA25	B
SCALE: AS SHOWN				
CADD FILE: s:\14-18-boondah-d\ARCH\DA25 BUILDING F PLANS AND ELEVATIONS.dwg				