



BLOCK B – ROOF PLAN

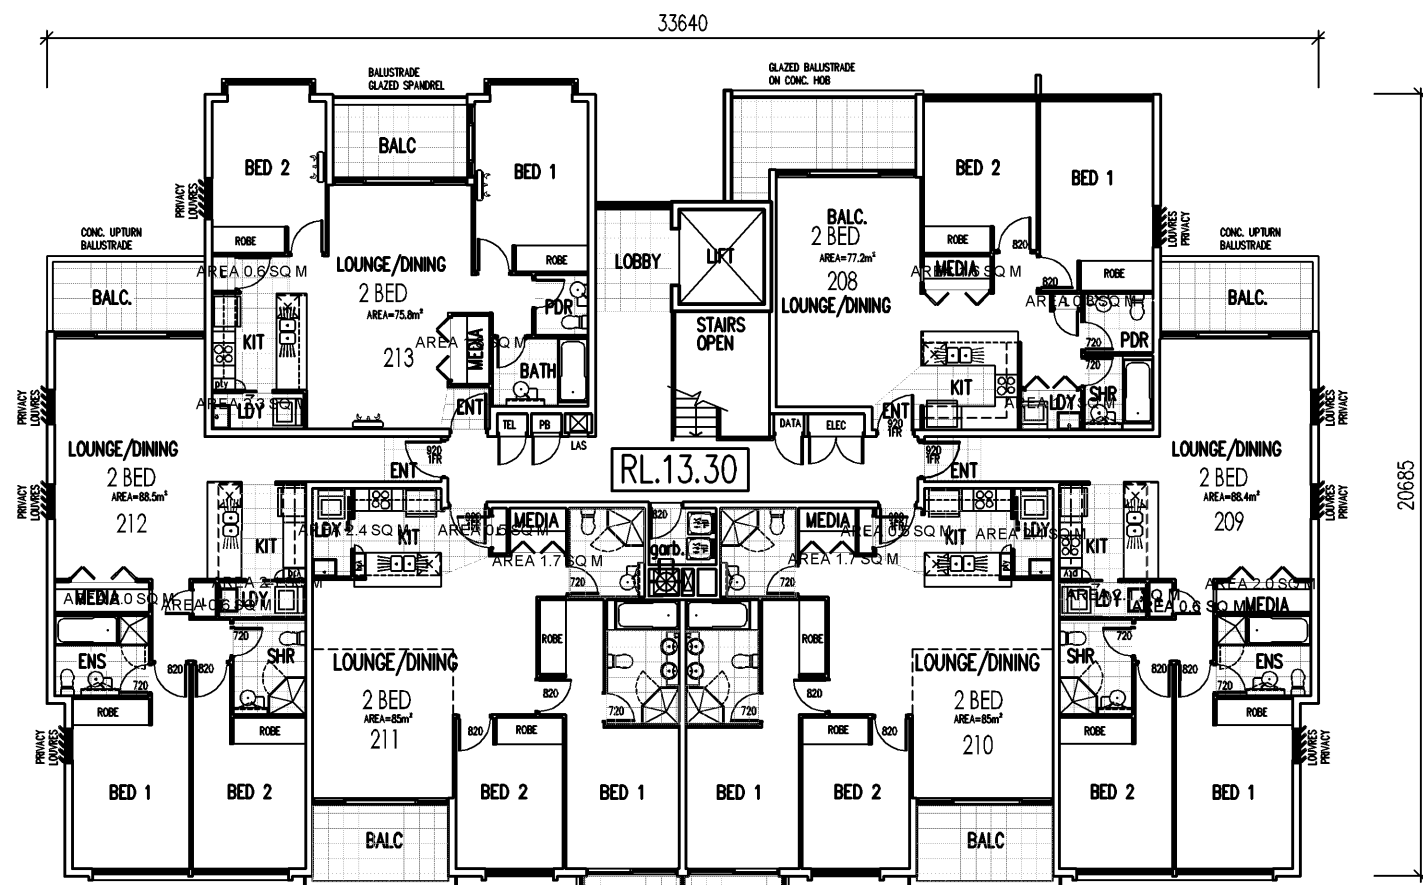


BLOCK B L2

BLOCK B – LEVEL 2 PLAN

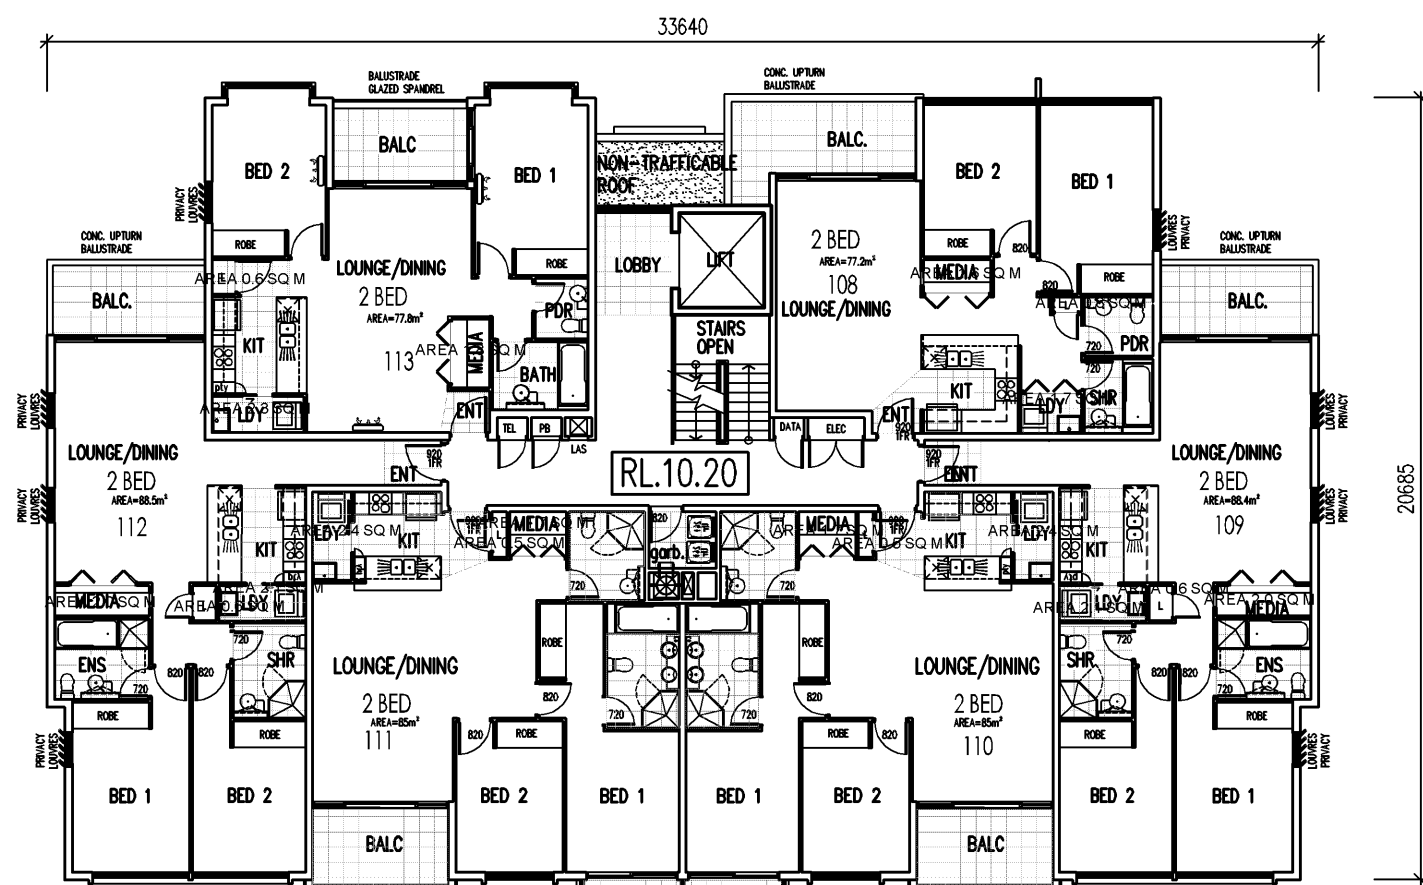


BLOCK B L1

BLOCK B – LEVEL 1 PLAN

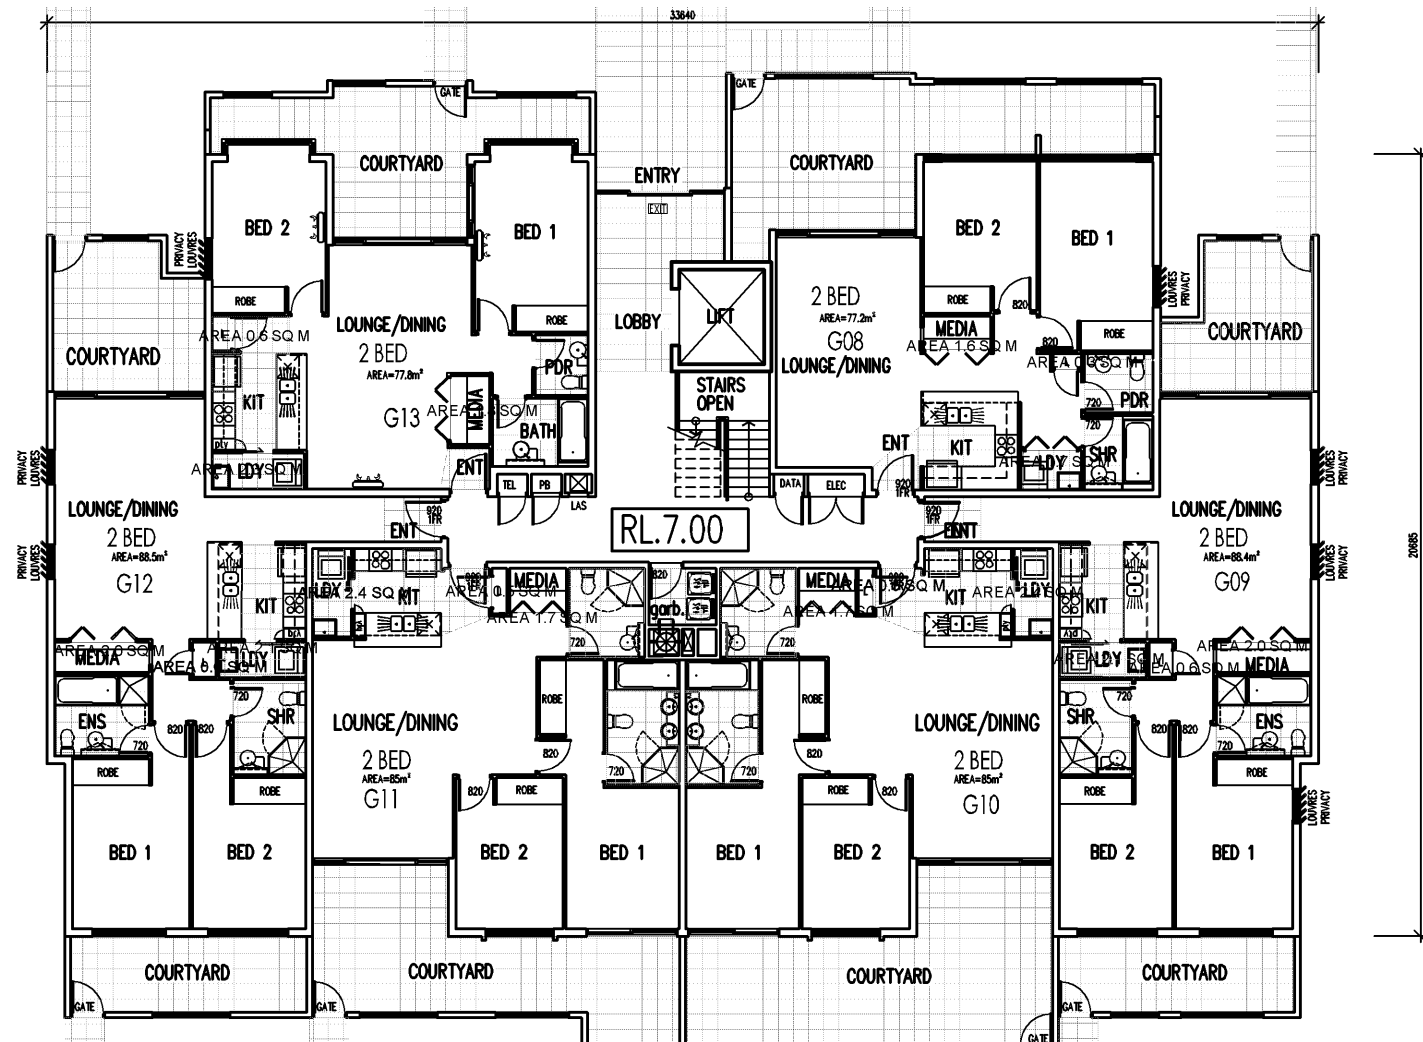


BLOCK B – GROUND PLAN

ROOF
RL 16.50
LEVEL 2
RL 13.30
LEVEL 1
RL 10.20
GROUND
RL 7.00

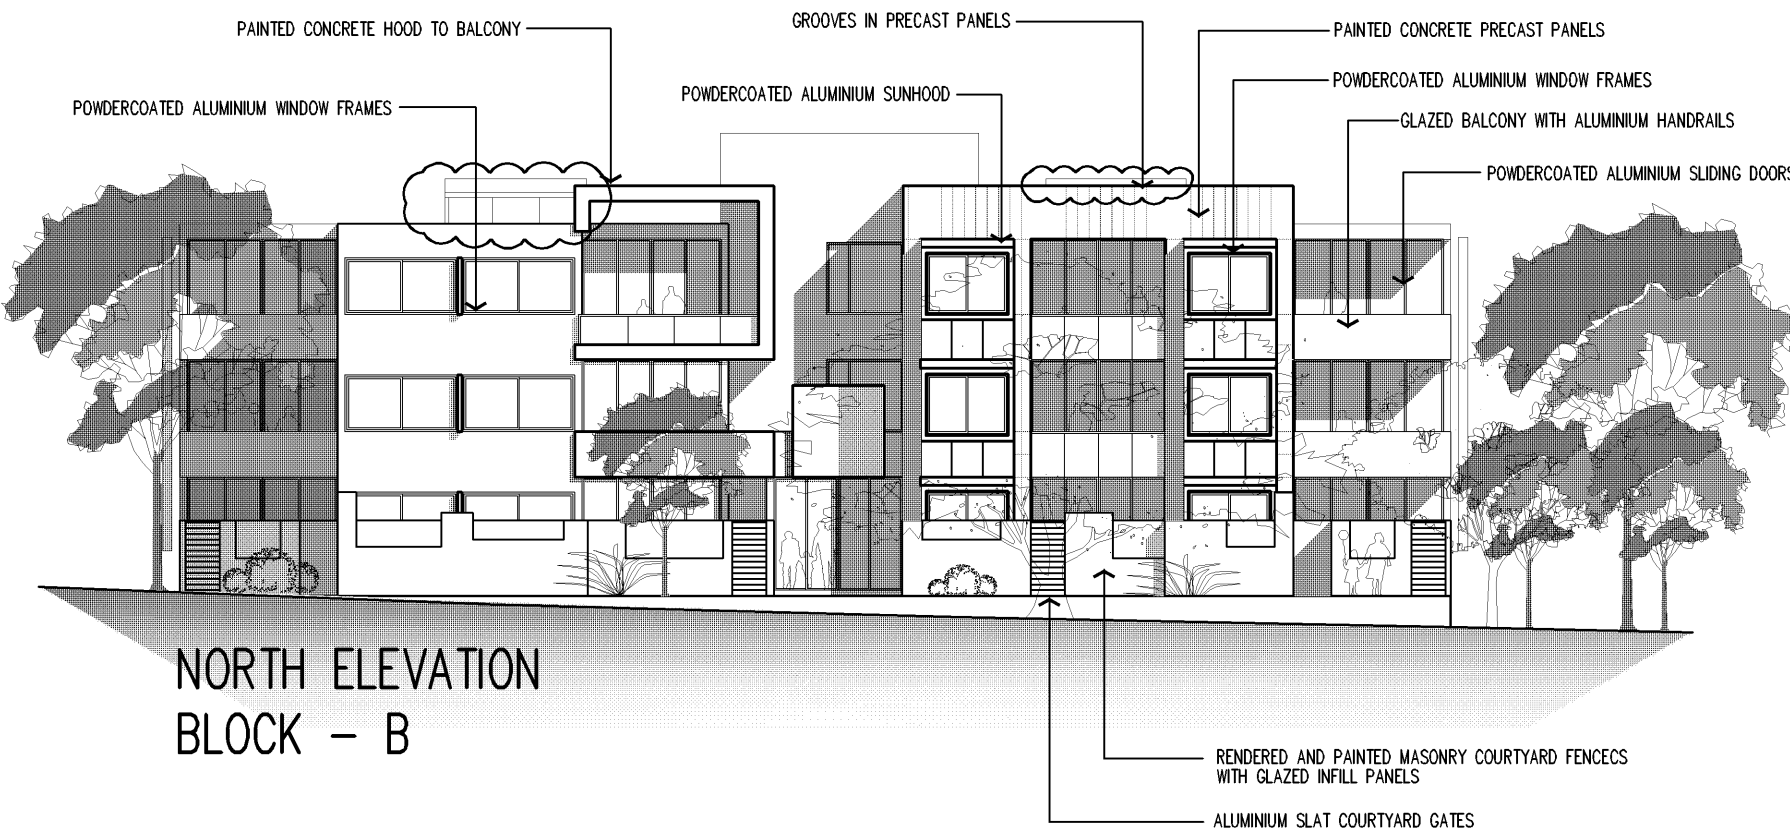


NORTH ELEVATION
BLOCK – B

ROOF
RL 16.50
LEVEL 2
RL 13.30
LEVEL 1
RL 10.20
GROUND
RL 7.00

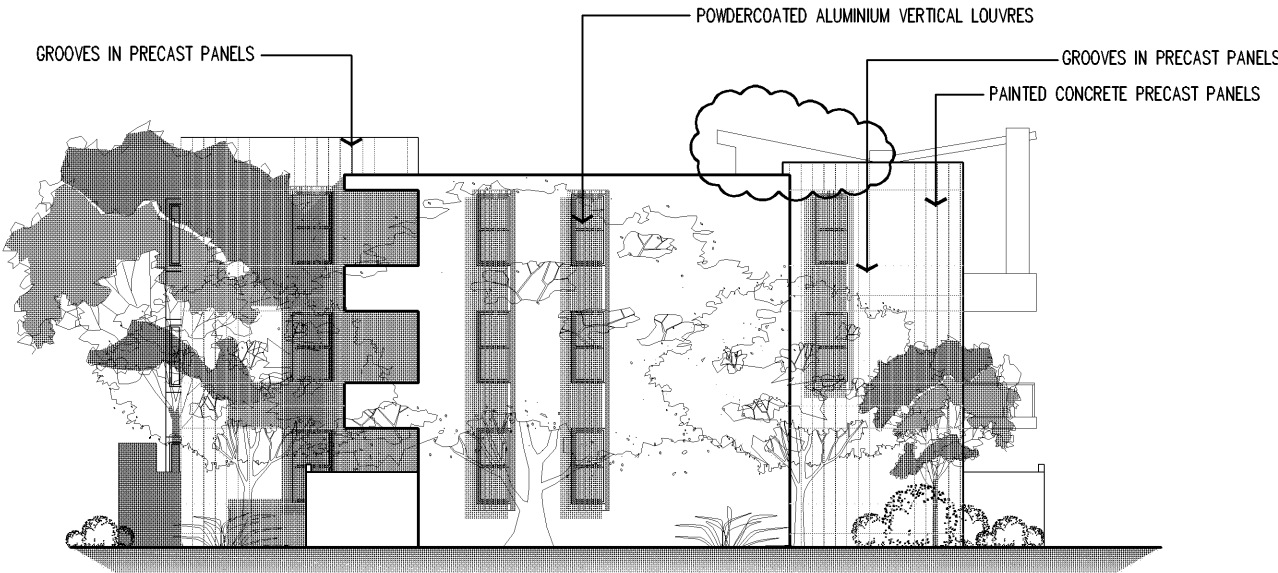


WEST ELEVATION
BLOCK – B

ROOF
RL 16.50
LEVEL 2
RL 13.30
LEVEL 1
RL 10.20
GROUND
RL 7.00

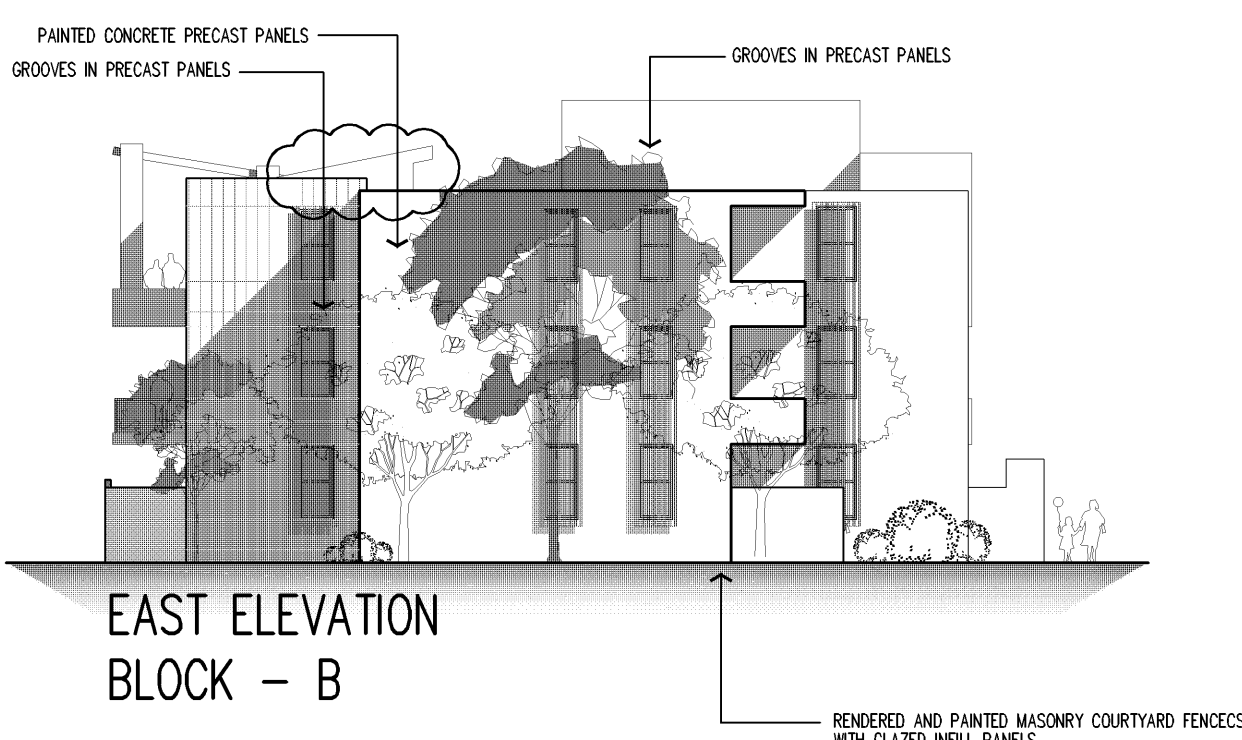

EAST ELEVATION
BLOCK – B

ROOF
RL 16.50
LEVEL 2
RL 13.30
LEVEL 1
RL 10.20
GROUND
RL 7.00

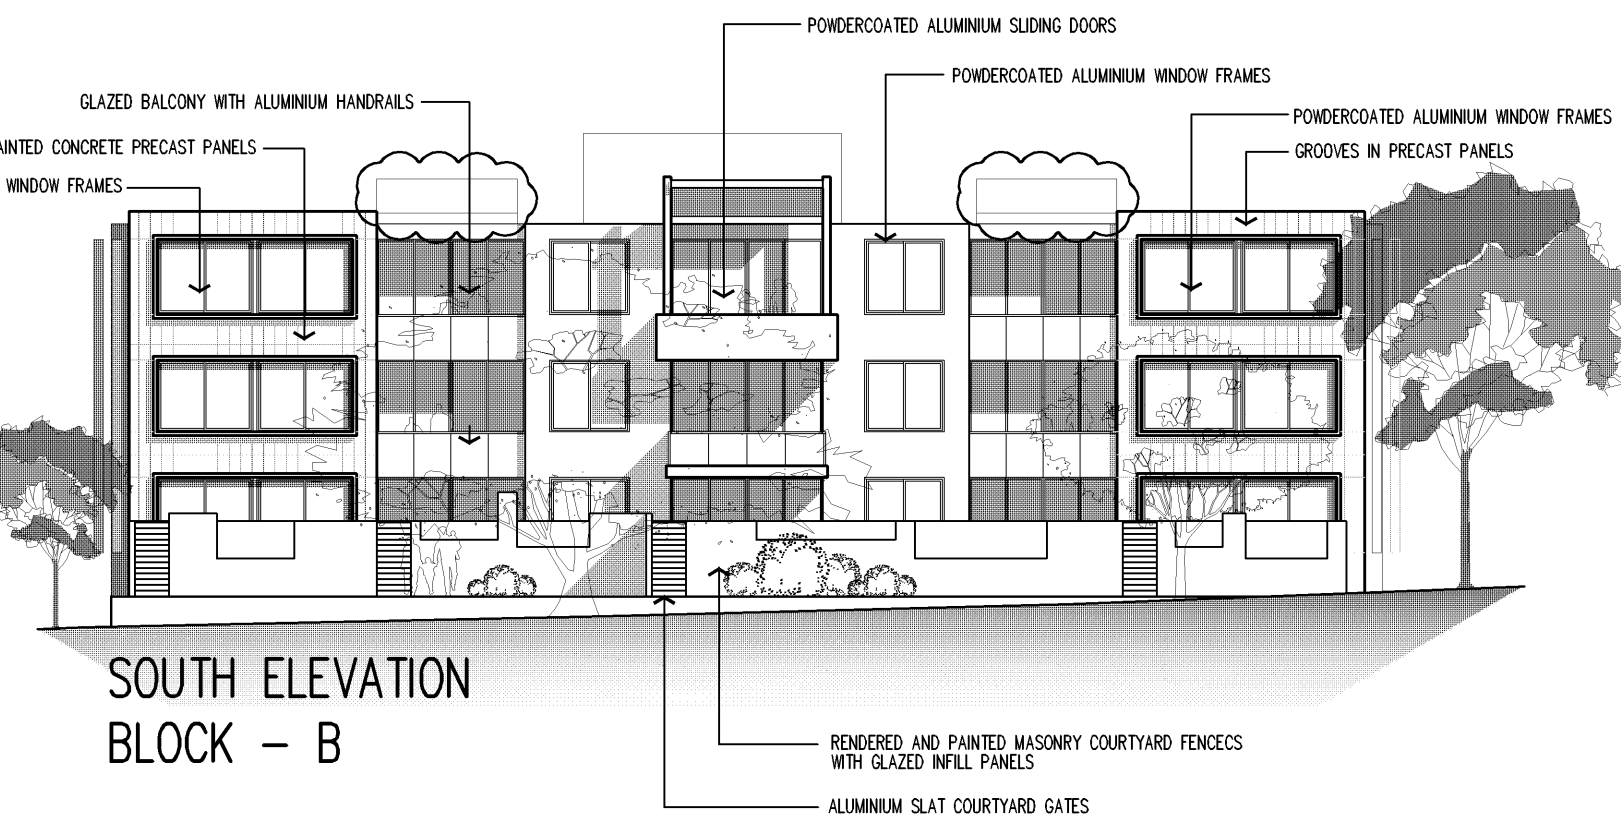

SOUTH ELEVATION
BLOCK – B

BUILDING B PLANS & ELEVATIONS
SCALE 1:200