



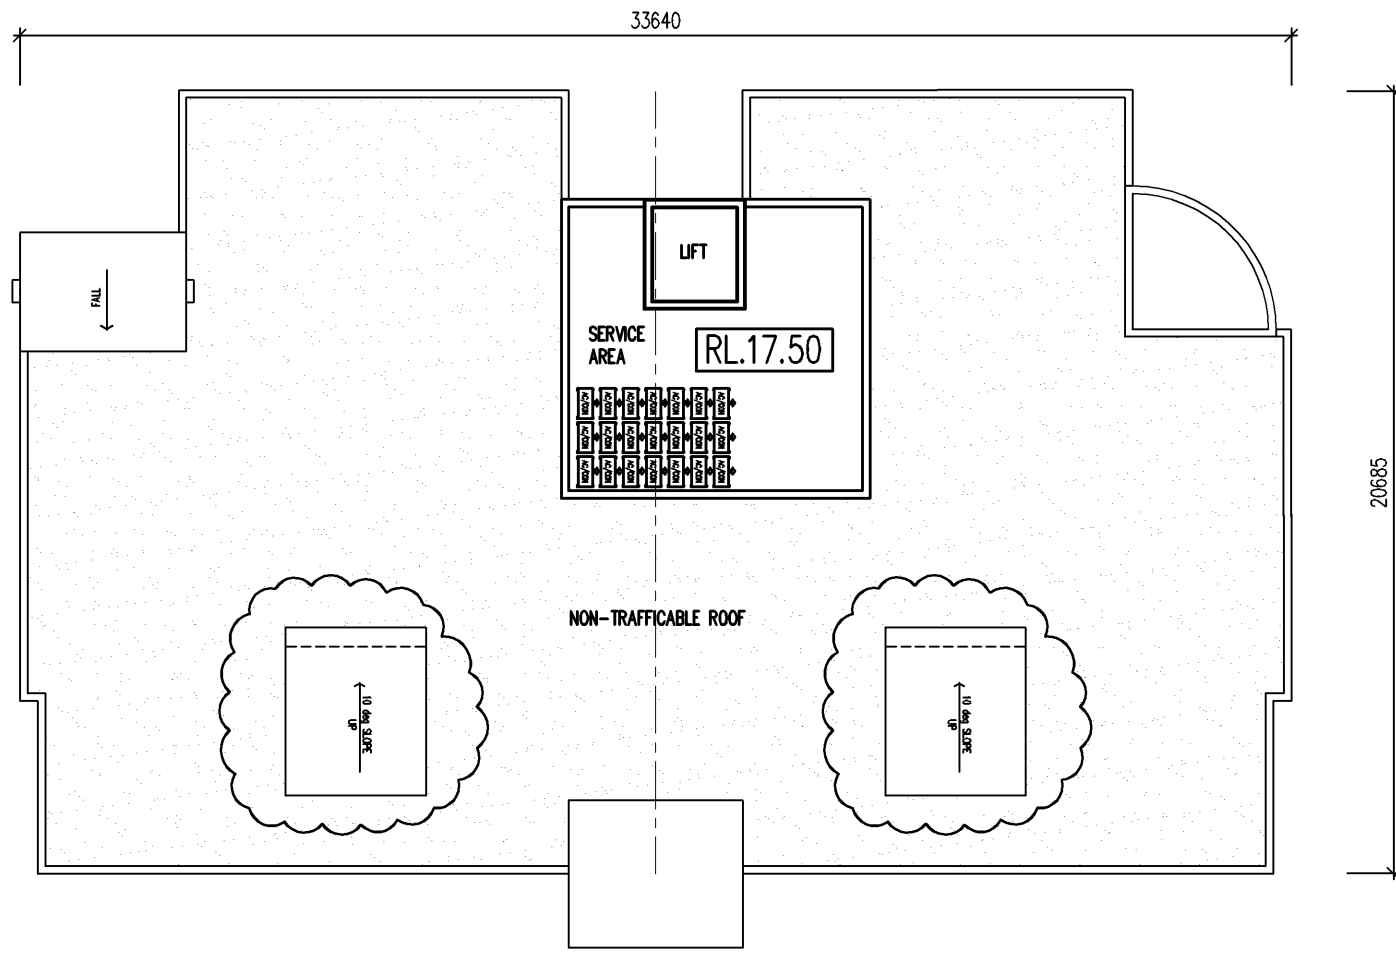


BLOCK C – ROOF PLAN

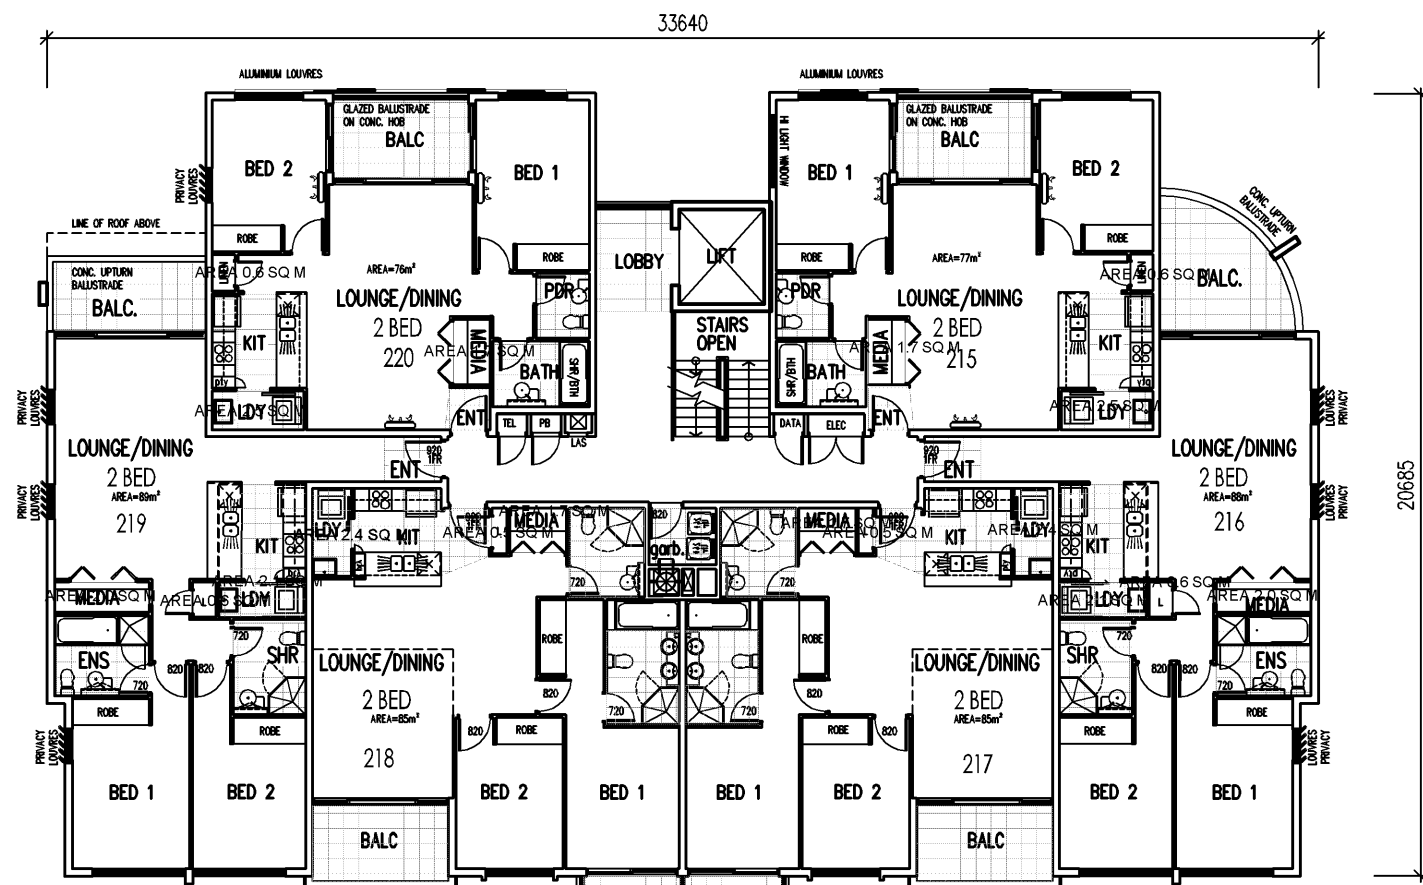


BLOCK C L2

BLOCK C – LEVEL 2 PLAN

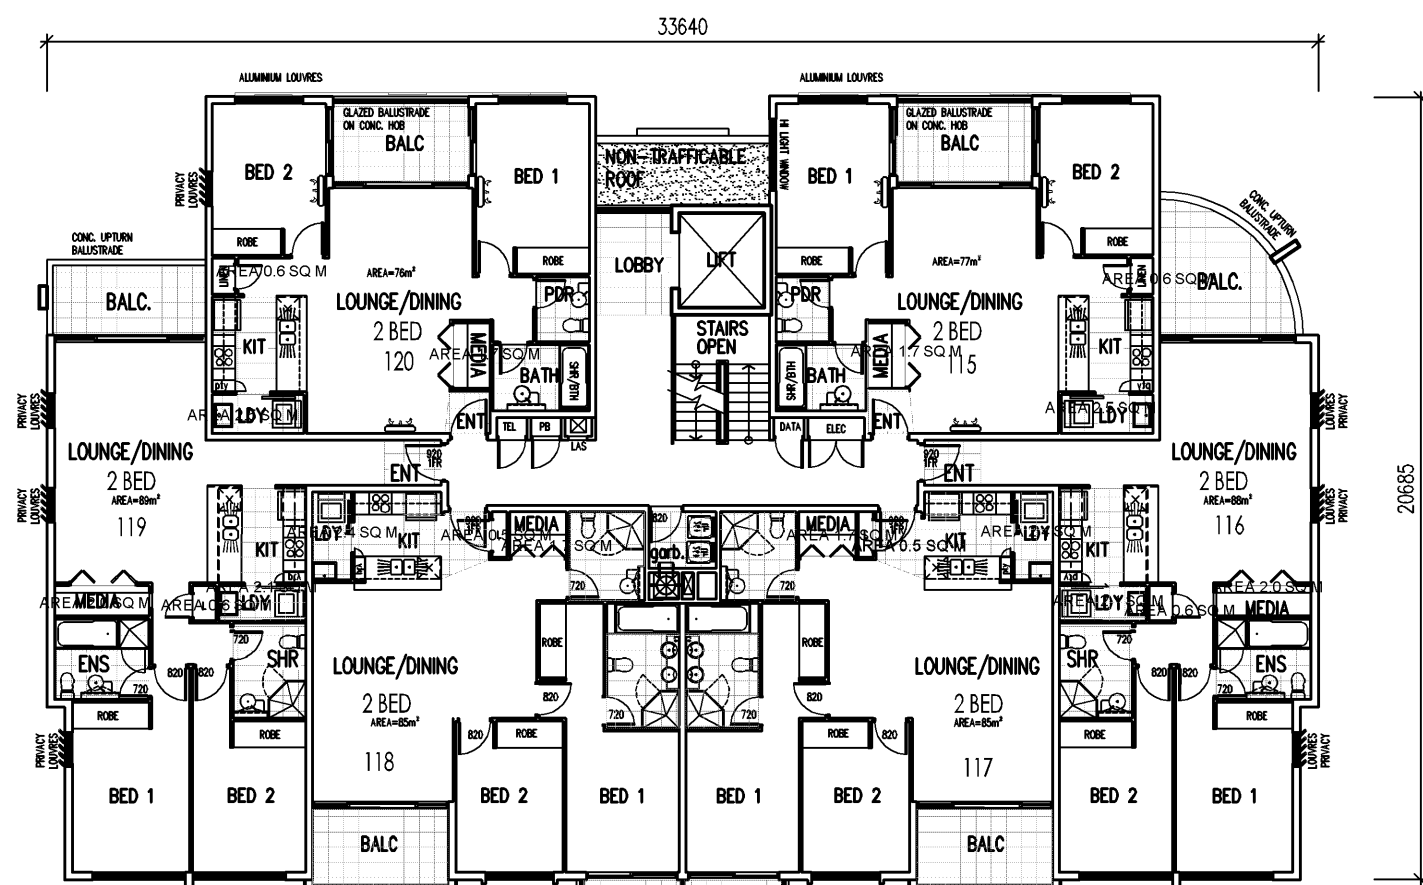


BLOCK C L1


BLOCK C – LEVEL 1 PLAN

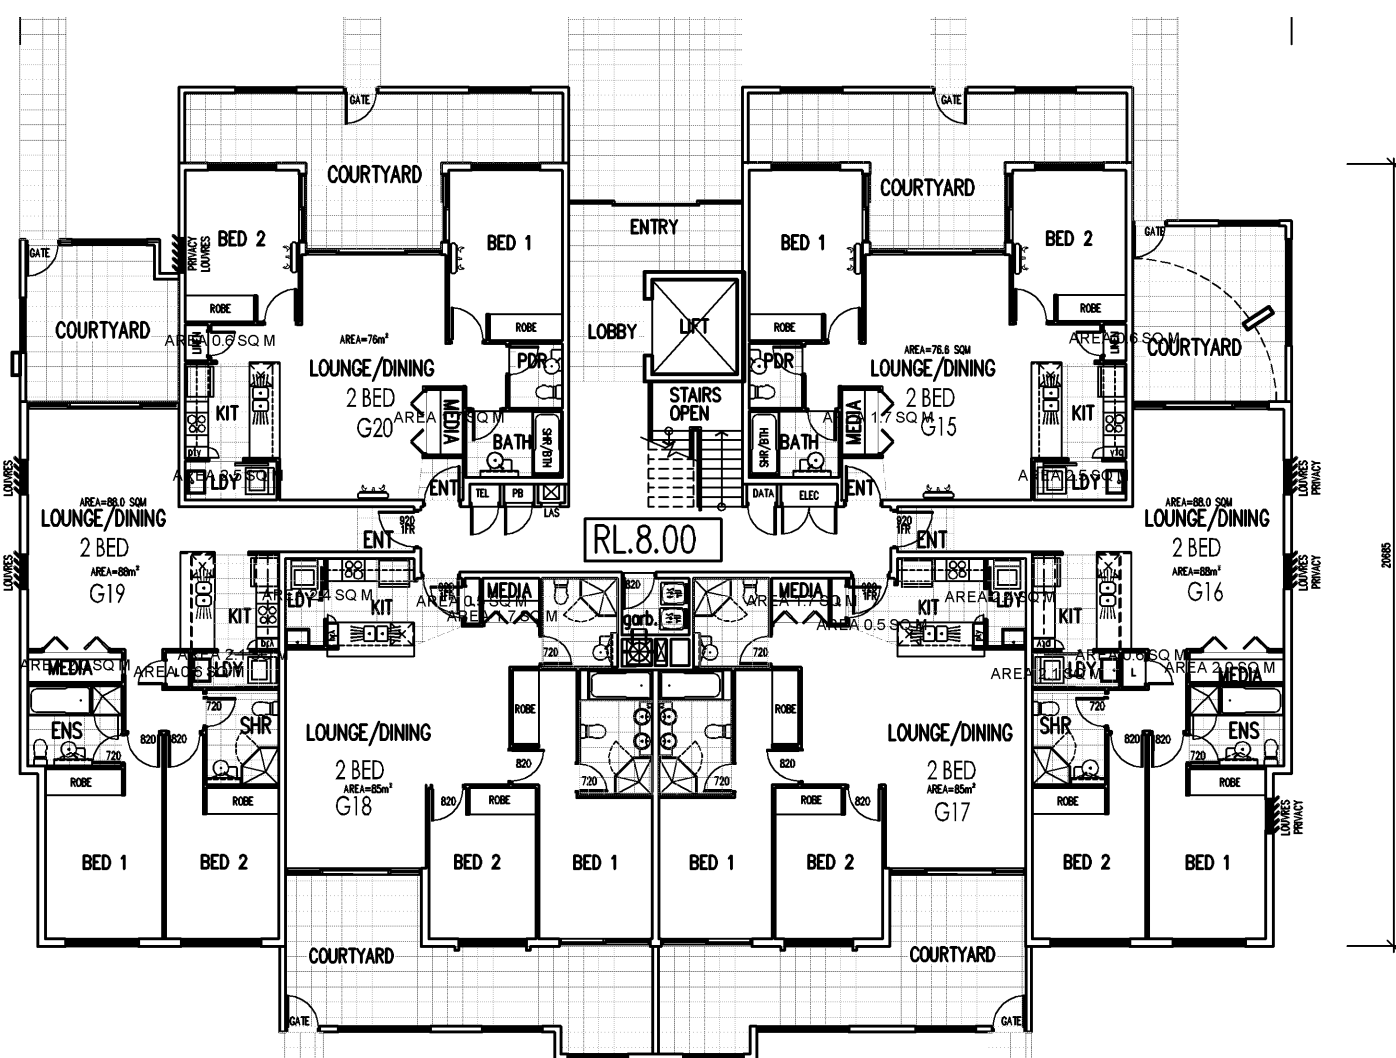


BLOCK C – GROUND PLAN

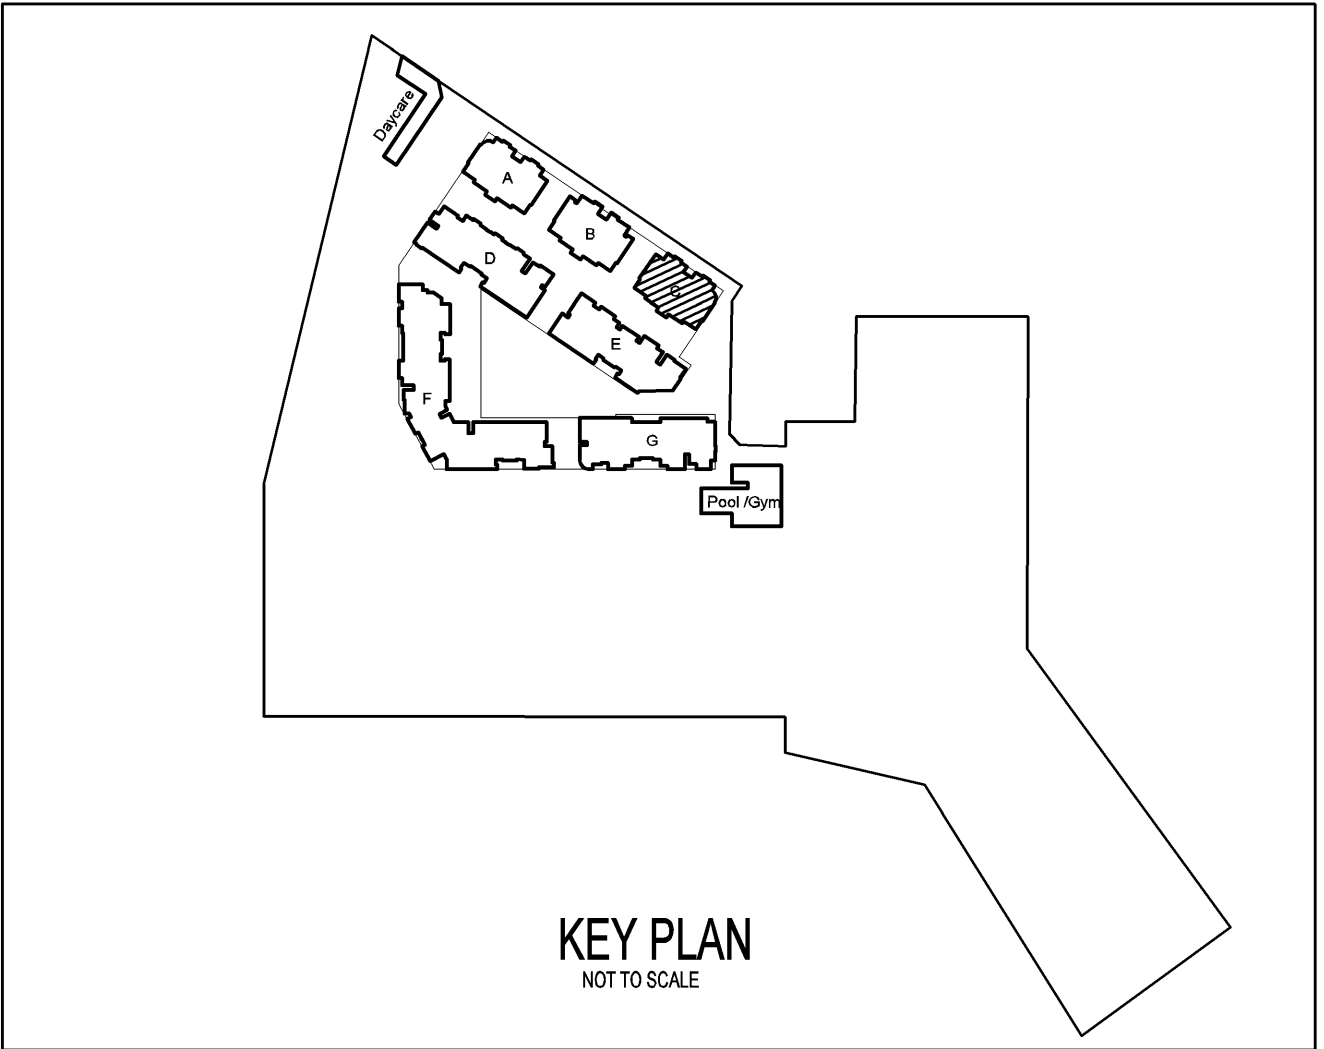


KEY PLAN
NOT TO SCALE

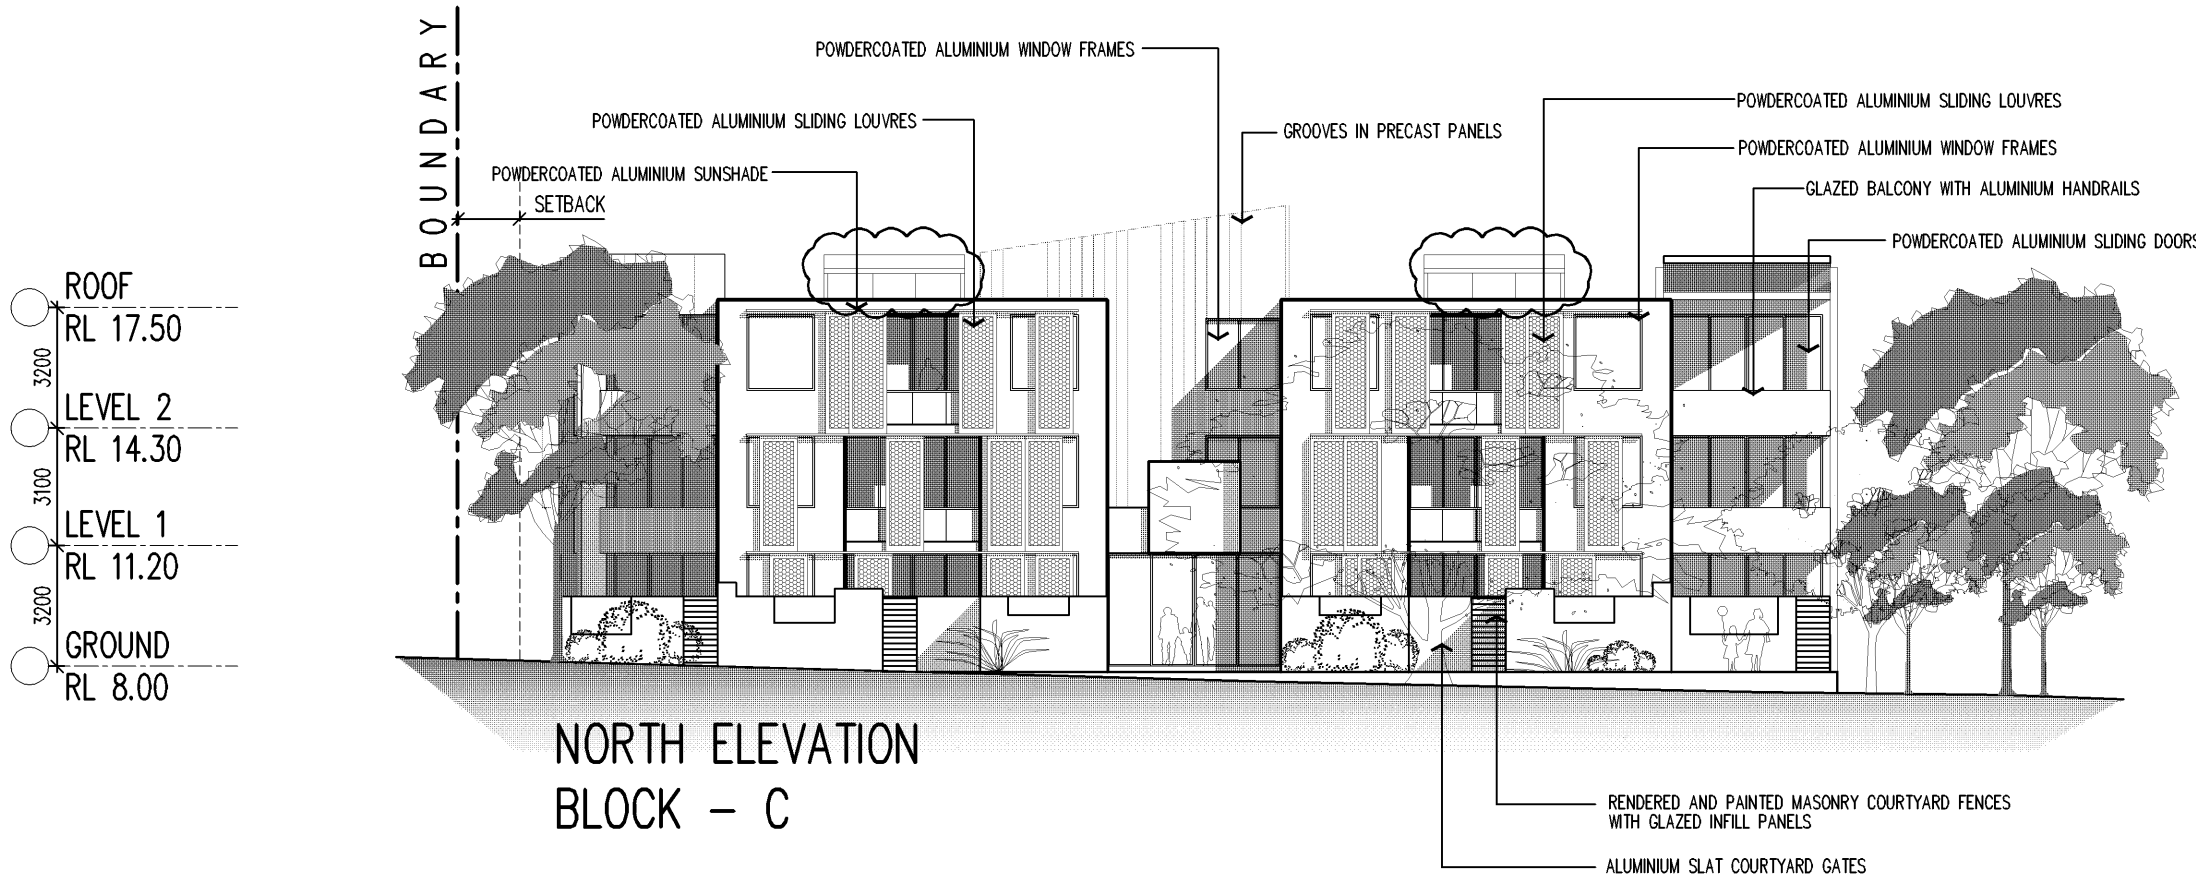


NORTH ELEVATION
BLOCK – C

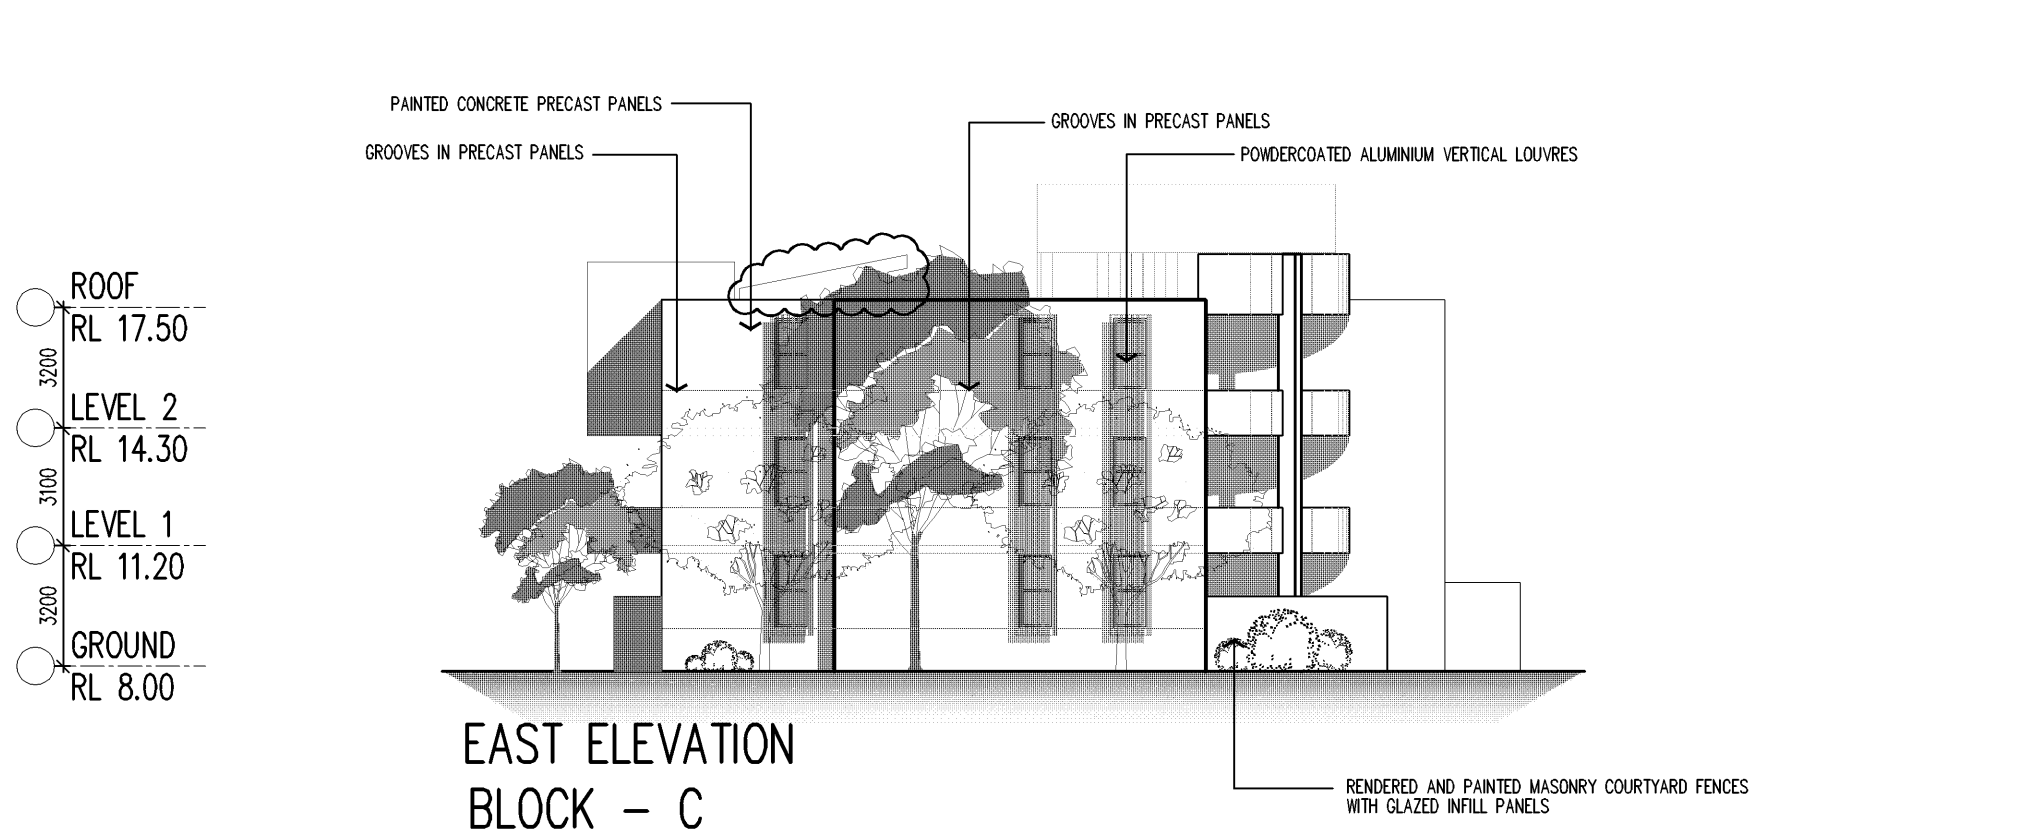

EAST ELEVATION
BLOCK – C

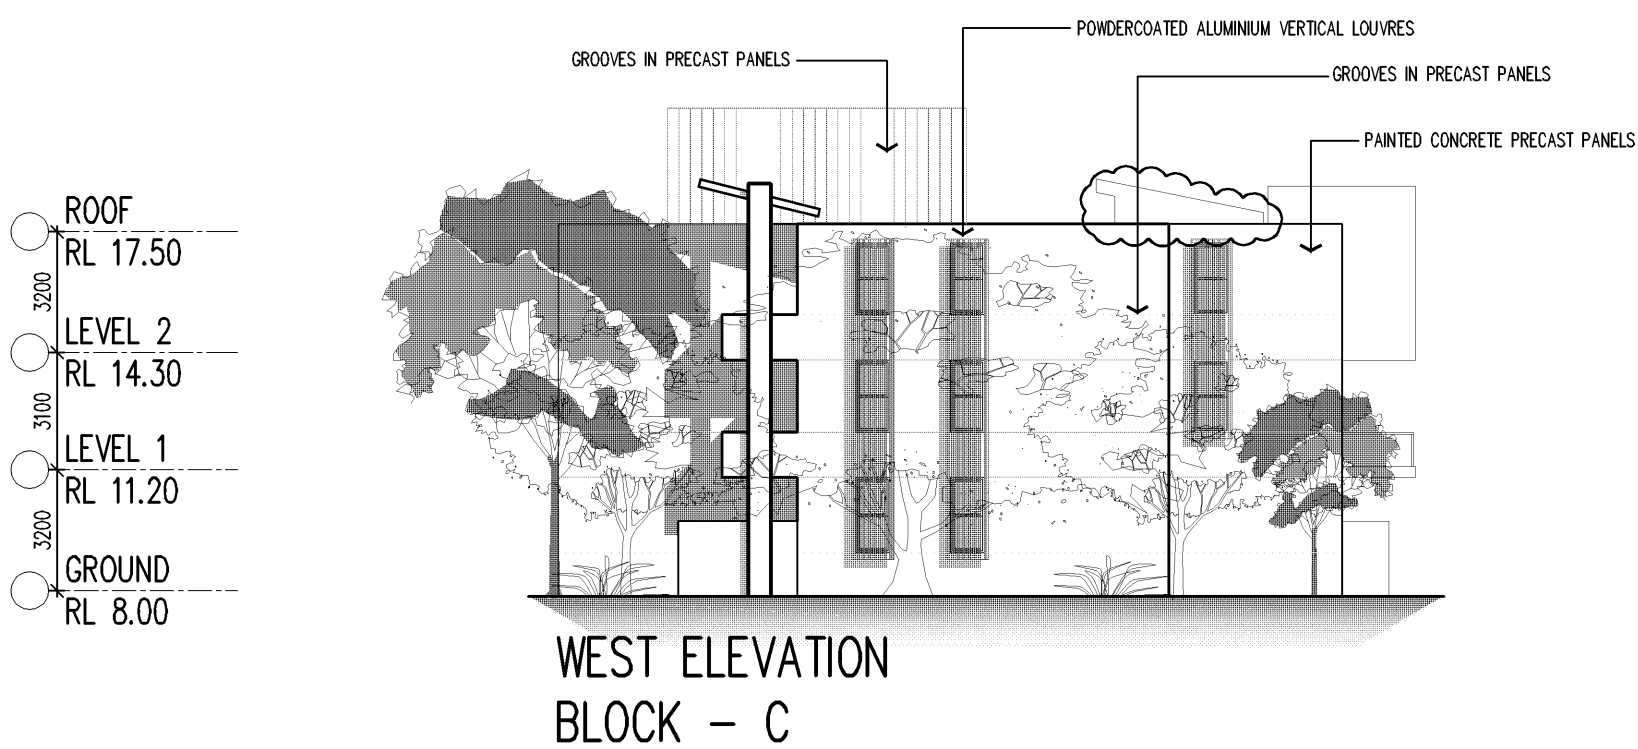

WEST ELEVATION
BLOCK – C

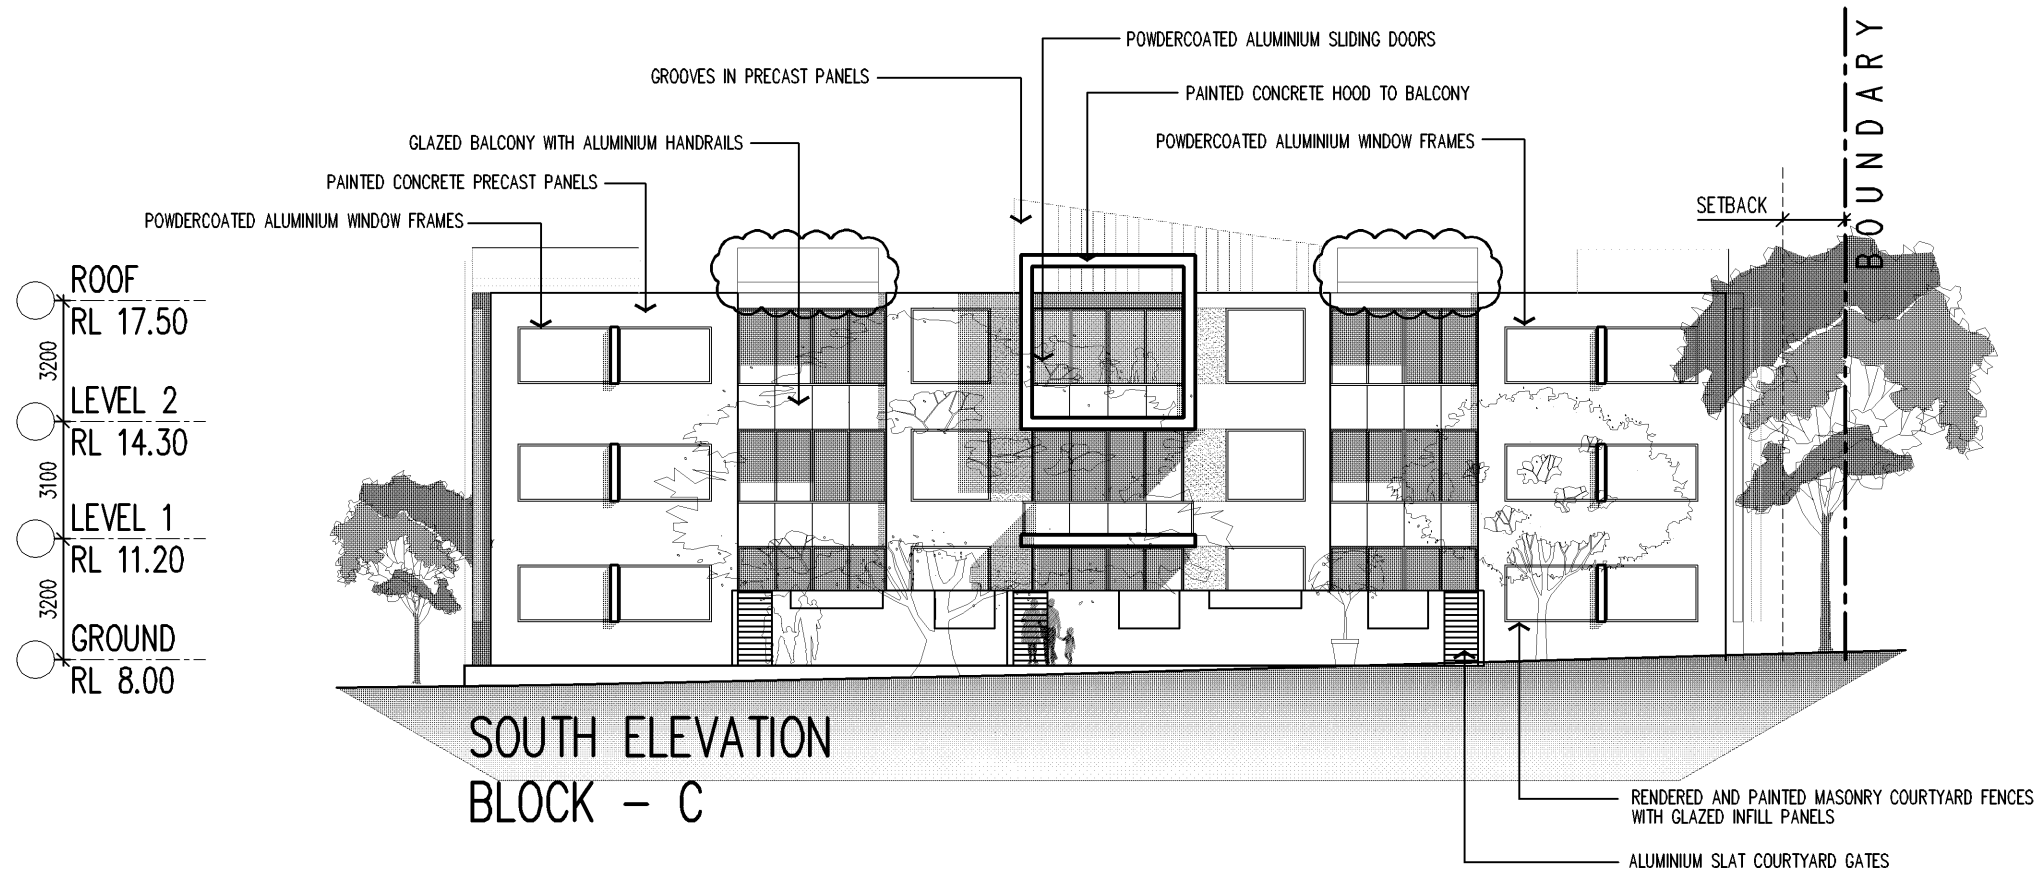

SOUTH ELEVATION
BLOCK – C

BUILDING C PLANS & ELEVATIONS
SCALE 1:200

B 02.08.10 STUDIO & 1 BED UNIT CHANGED TO 2BED UNIT & SKYLIGHTS				JK				DO NOT SCALE				NORTH				GENERAL NOTES				PROJECT				DRAWING TITLE				PROJECT No. 697				DATE 8/3/2010				DRAWING No. DA22				REV. B			
A 12.02.10 ISSUE FOR DA				TJ																PROPOSED RESIDENTIAL DEVELOPMENT				BUILDING C PLANS & ELEVATIONS				DRAWN BY AJH				SCALE AS SHOWN											
ISSUE DATE				REVISION				BY				DATE				REVISION				14-18 BOONDAH ROAD				WARREWIM, NSW 2102				CADD FILE				s:\14-18-boondah-d\ARCH\DA22 BUILDING C PLANS AND ELEVATIONS.dwg											