



CONSTRUCTION ISSUE

ISSUE	AMENDMENT	DATE	CHKD
F	NEW FIRE STAIR WITH FRAMELESS GLASS REVENUECLOSURE ADDED.	27.10.10	C.S.G.
G	NOTES ADDED.	04.11.10	C.S.G.
H	AMENDED ENTRY / EXIT SIGNAGE TO NORTH ELEVATION AS PER IEA SYSTEMS DRAWINGS.	10.11.10	C.S.G.
I	AMENDED ADVERTISING SIGNAGE AS PER IEA SYSTEMS DRAWINGS.	10.11.10	C.S.G.
J	AMENDED CANOPY AMENDED TO MATCH SECTION. 25.11.10	25.11.10	C.S.G.
K	NEW IEA SIGN NOTE ADDED.	08.12.10	C.S.G.
L	NOTE ADDED REFERENCE OF REBRED PANELS.	07.12.10	C.S.G.
M	ISSUED FOR CONSTRUCTION CERTIFICATE.	08.12.10	C.S.G.
N	ISSUED FOR CONSTRUCTION CERTIFICATE.	04.01.11	C.S.G.


LEGEND:	
 R.O.	400W x 200H SYPHONIC GUTTER ROOF OVERFLOW

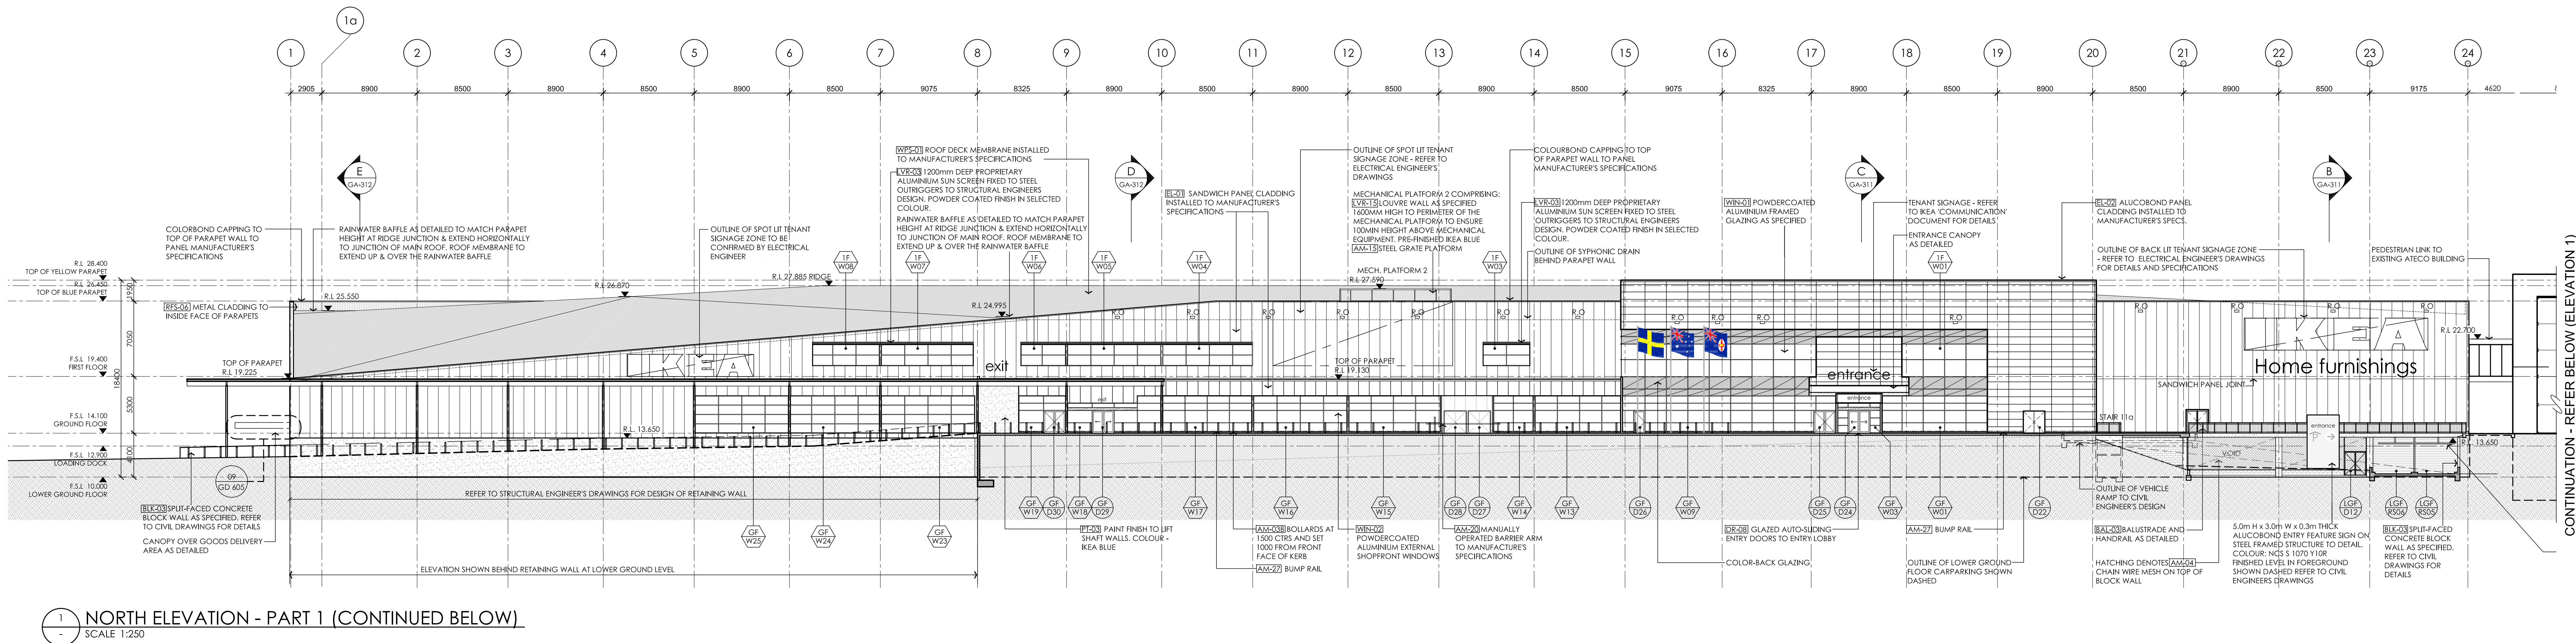


1 NORTH ELEVATION - PART 1 (CONTINUED BELOW)
SCALE 1:250

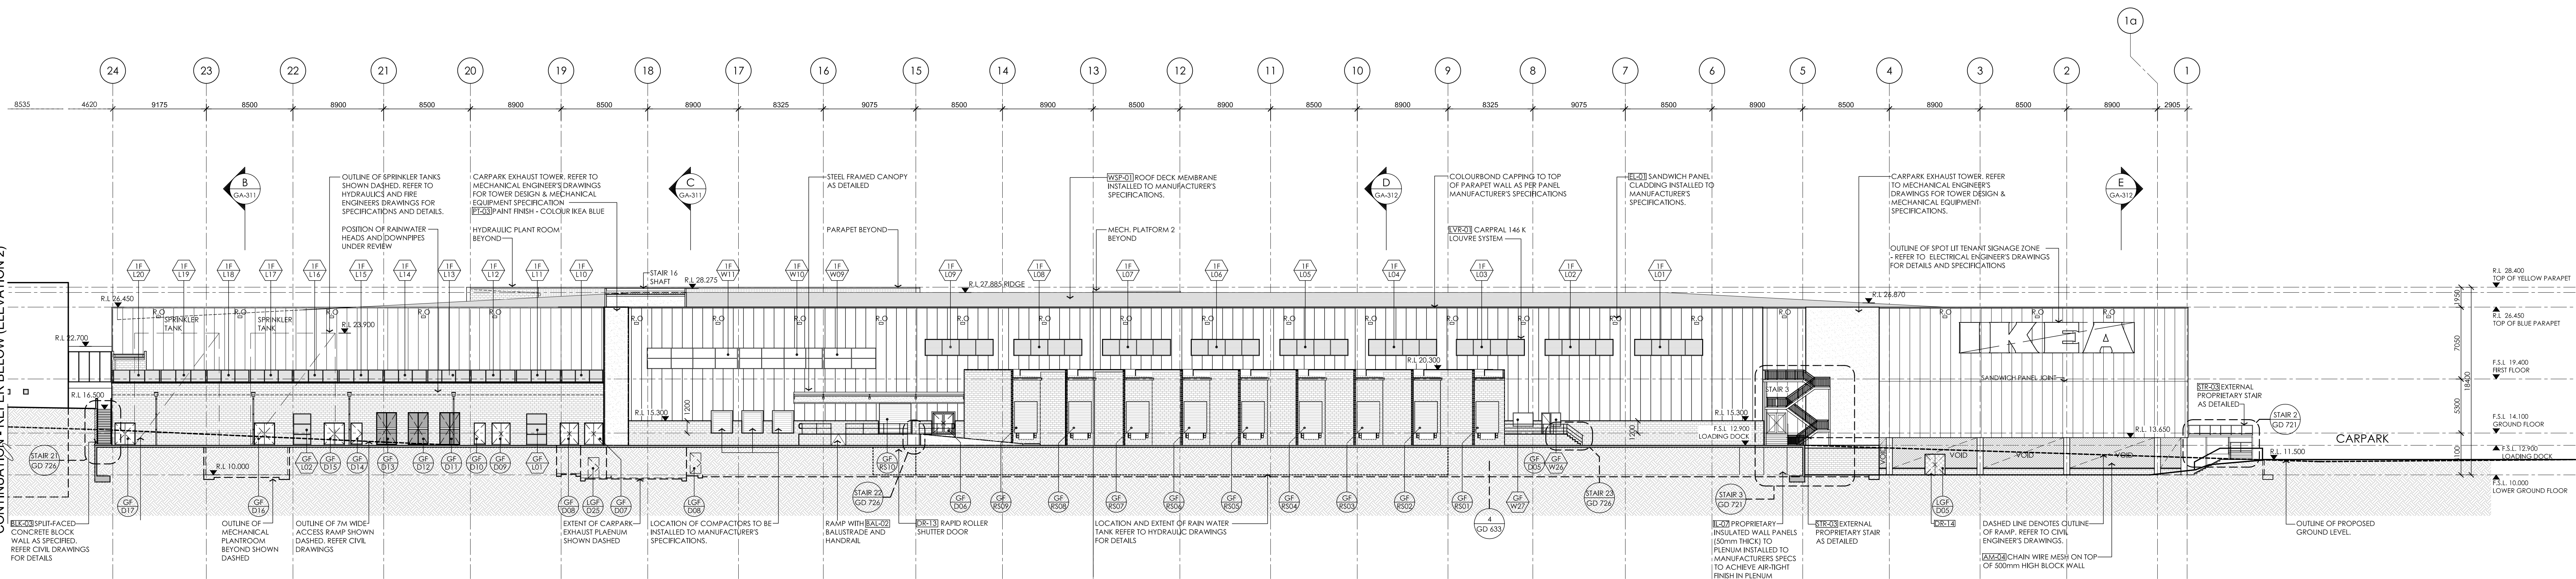

2 SOUTH ELEVATION - PART 1 (CONTINUED BELOW)
SCALE 1:250

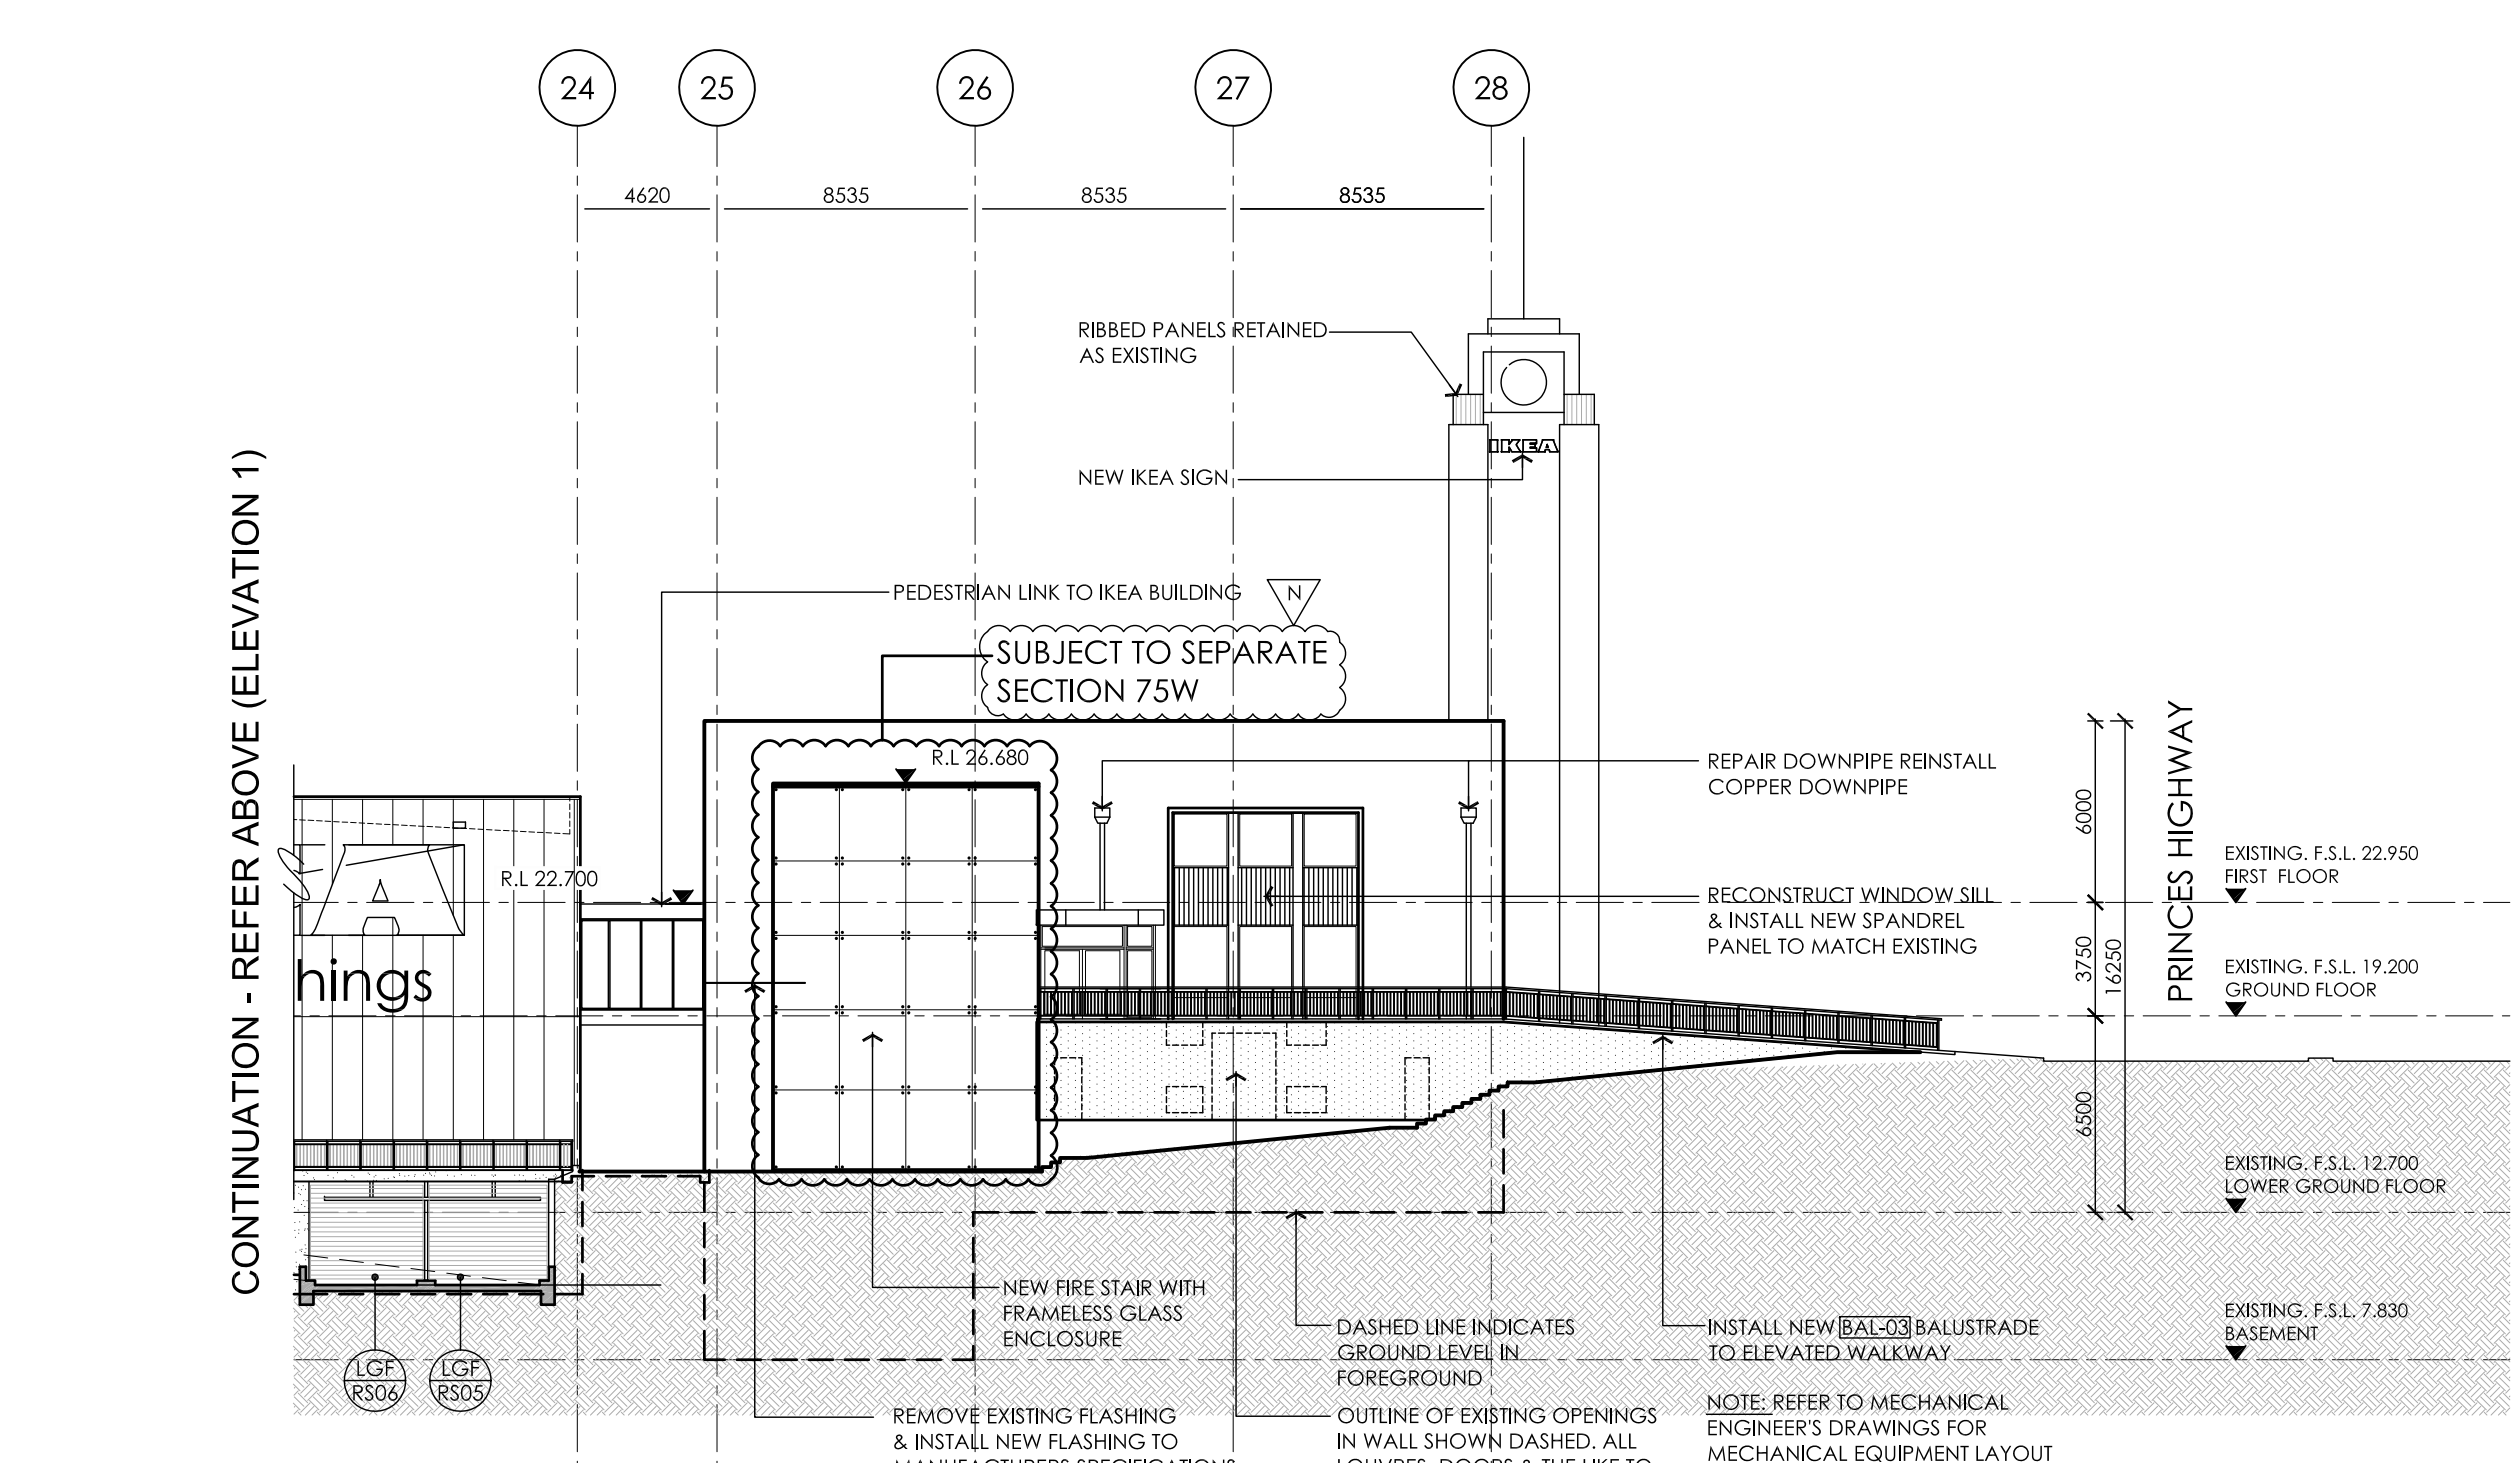

1 NORTH ELEVATION - PART 2 (REFURBISHED HERITAGE BUILDING) (CONTINUED FROM ABOVE)
SCALE 1:250

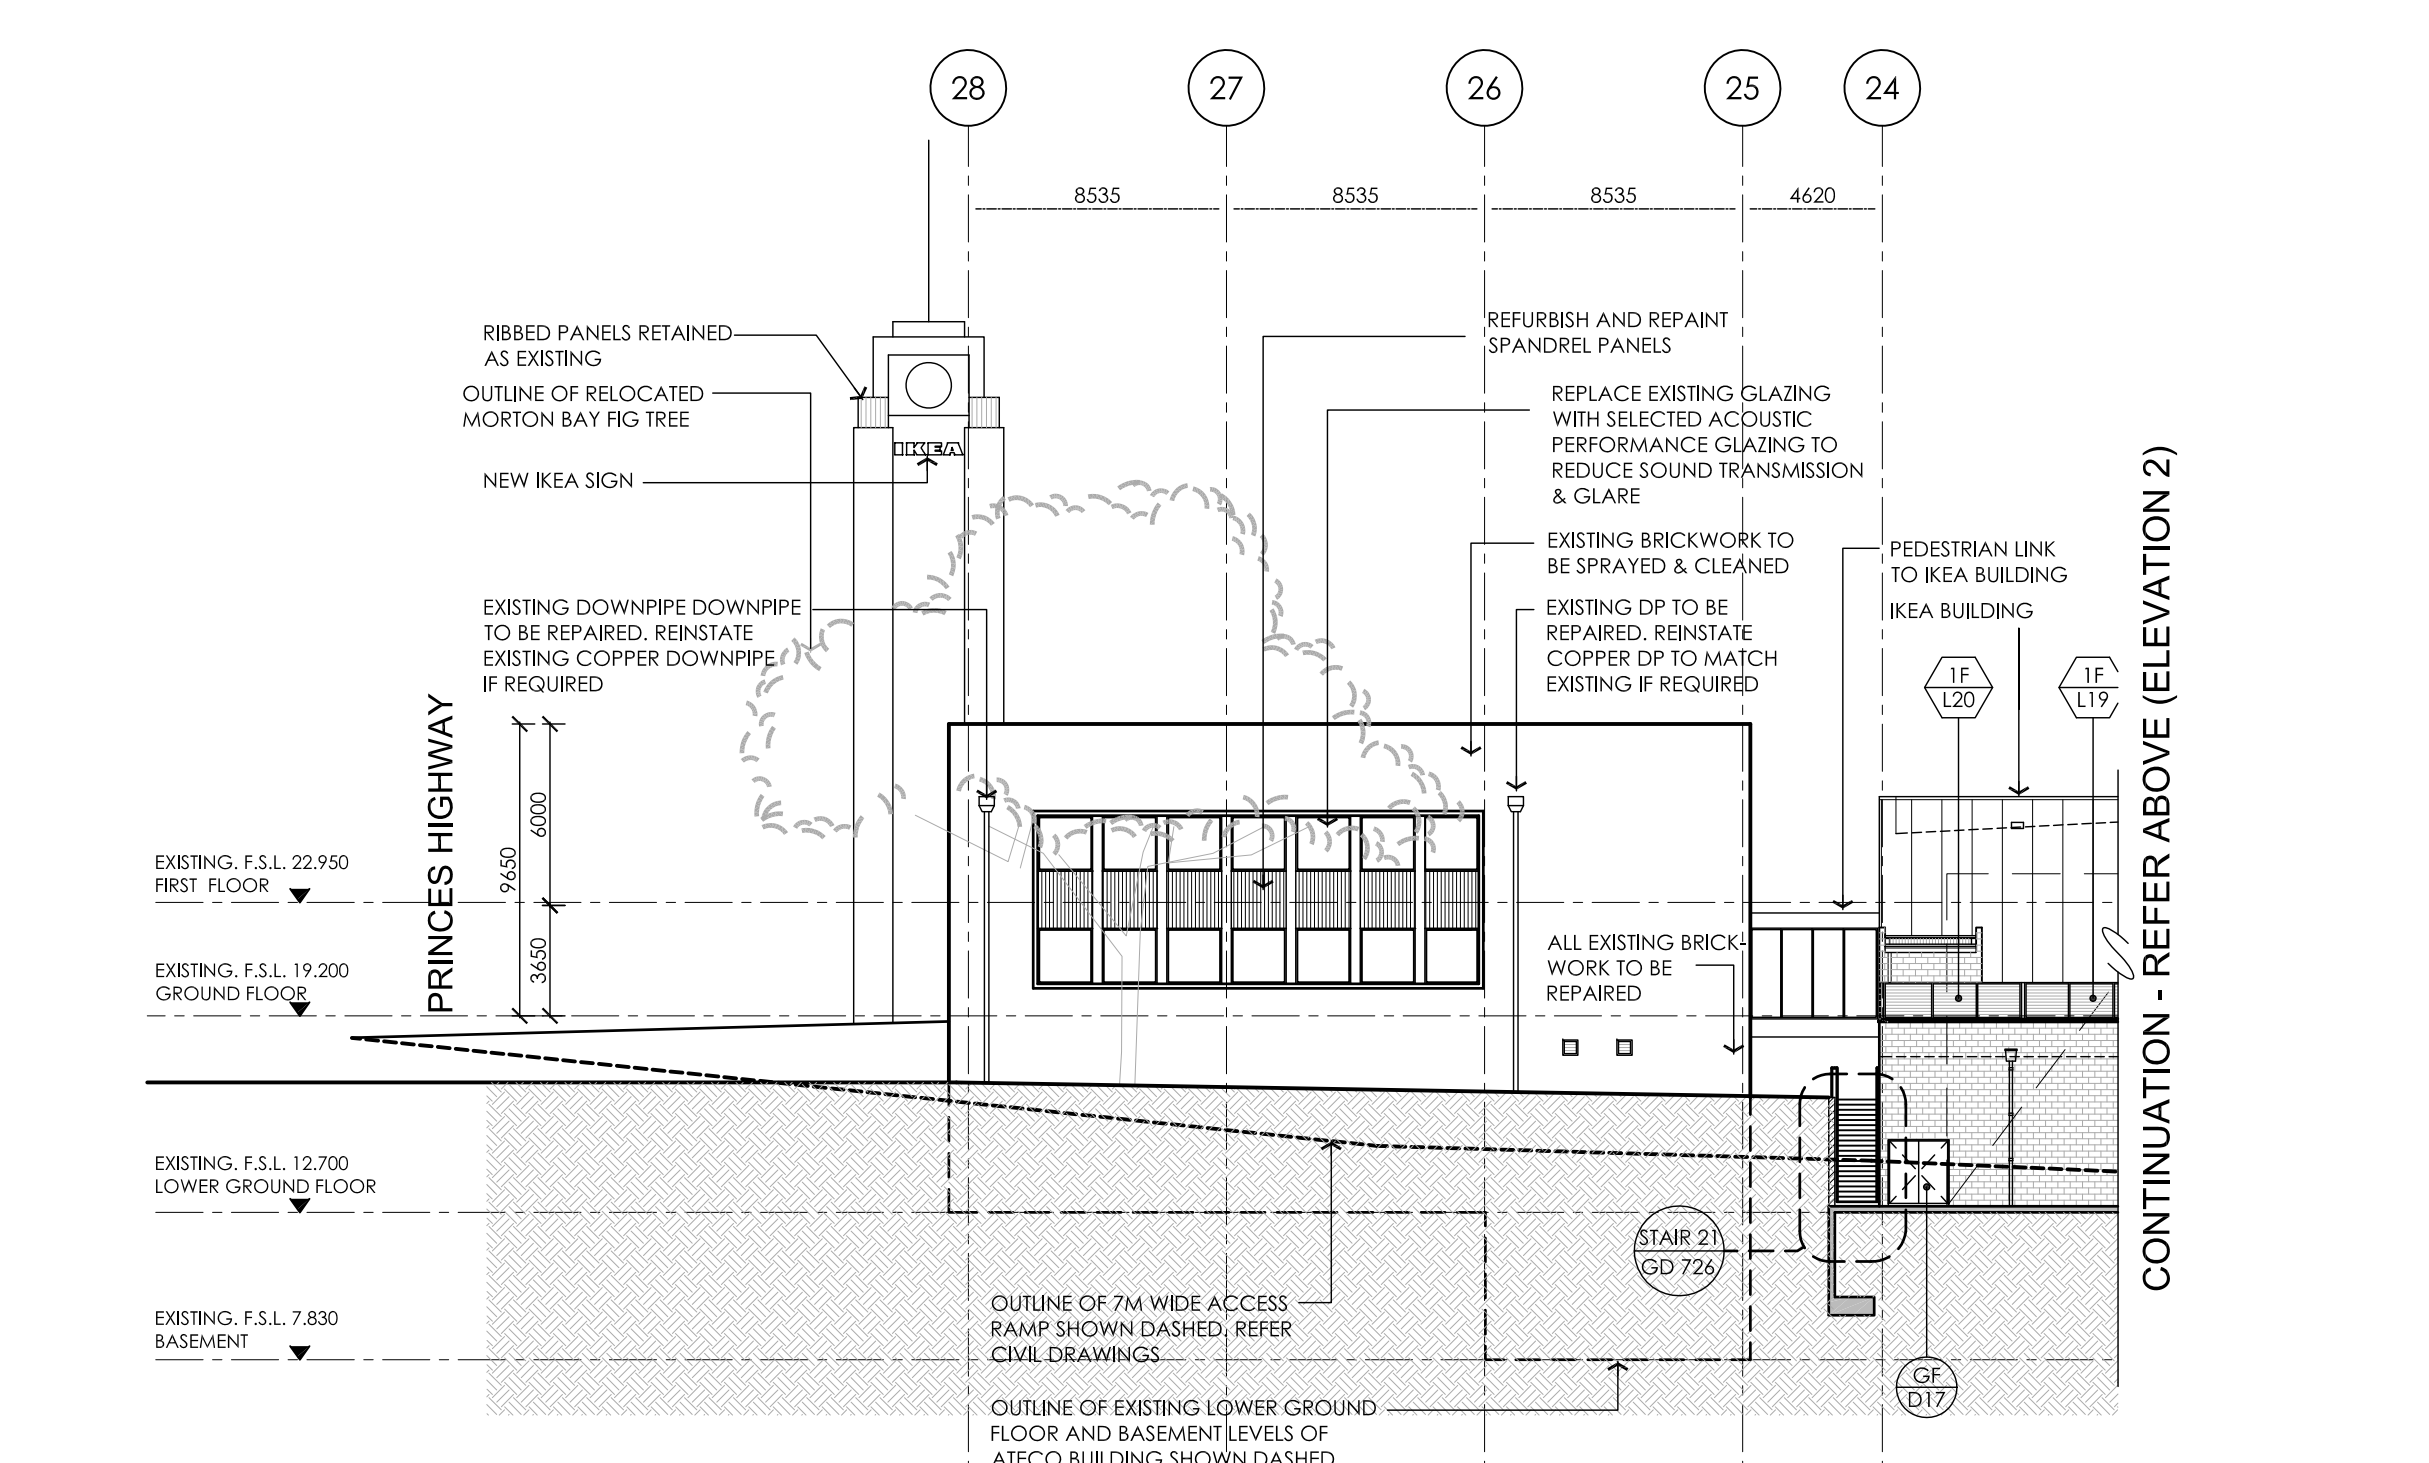

2 SOUTH ELEVATION - PART 2 (REFURBISHED HERITAGE BUILDING) (CONTINUED FROM ABOVE)
SCALE 1:250

ELEVATION REFERENCE PLAN
SCALE 1:250



LEFFLER SIMES ARCHITECTS

7 Young St, Neutral Bay
Sydney NSW 2088 AUSTRALIA
P +61 2 9909 3344
F +61 2 9909 3828
W www.lefflersimes.com.au

Level 2, 18 Oliver Lane
Melbourne VIC 3000 AUSTRALIA
P +61 3 9654 6344
F +61 3 9654 8244
E spa@lefflersimes.com.au

ACN 001 043 992 ABN 99 001 043 992

CLIENT
IKEA TEMPE

PROJECT
Proposed Bulky Goods Development;
Princes Highway
Tempe, Sydney, NSW

DRAWING
North and South Elevations

DATE	SCALE	DRAWN
August 2009	1:250	SB/CK
PROJECT No.	DRAWING No.	ISSUE
2725	GA 301	N