



These designs, plans and specifications and the copyright therein are the property of Bovis Lend Lease Pty Limited and must not be used, reproduced or copied wholly or in part without the written permission of Bovis Lend Lease.

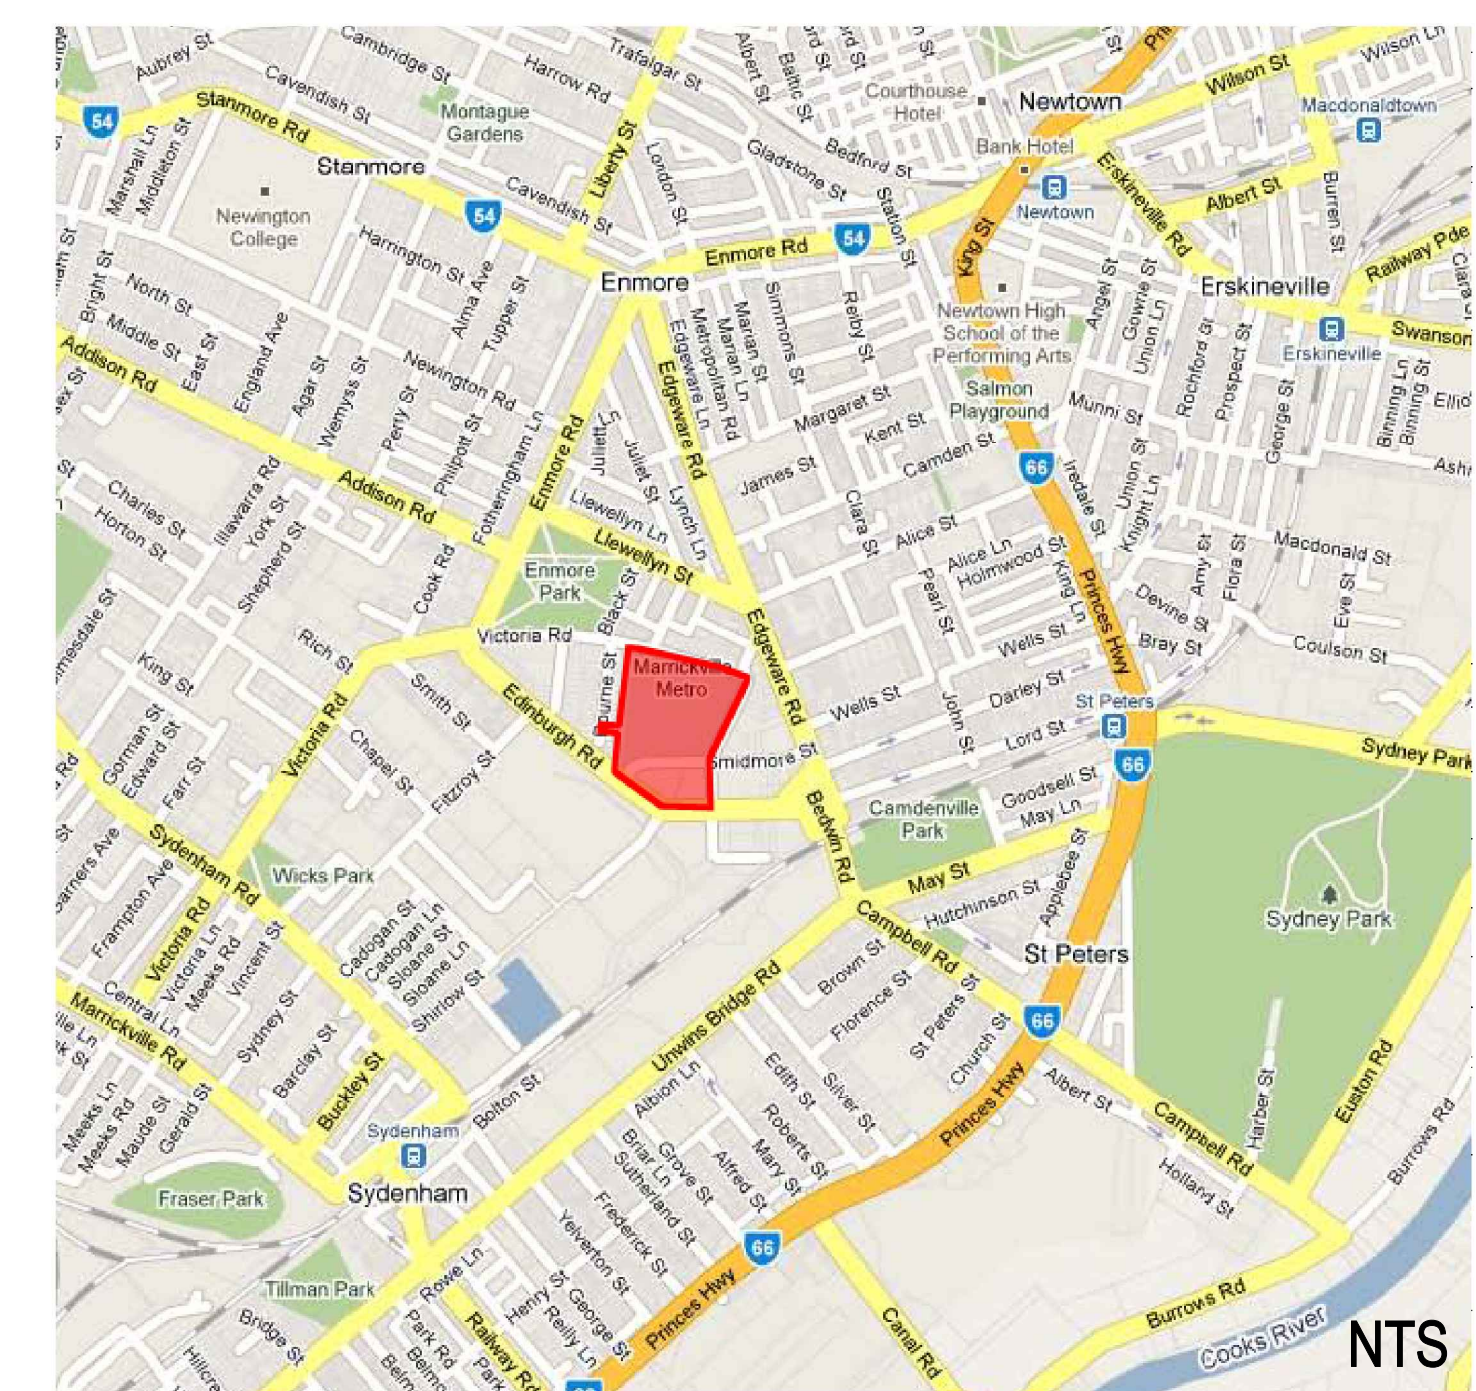

NTS

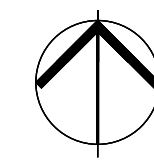

03	PREFERRED PROJECT REPORT	29.10.10
02	ISSUE FOR PART 3A APPLICATION	16.07.10
01	ISSUE FOR PART 3A APPLICATION	02.06.10
Issue Rev. Revision Description Date		
Project Manager		
Bovis Lend Lease Pty. Limited		
ABN 97 000 090 162 30 The Bond 30 Hickson Road Millers Point NSW 2000		
Architect		
Lend Lease design		
30 The Bond 30 Hickson Road Millers Point NSW 2000		
Urban Planners		
URBIS		
Ph: +612 8233 9900 Fax: +612 8233 9966 Level 21, 321 Kent Street Sydney NSW 2000		
Landscape Architect		
SITE IMAGE		
Ph: 02 9698 2895 Fax: 02 9698 2877 24-48 Bourne Street Alexandria NSW 2015		
Client		
AMP capital INVESTORS		
Project		
Metro MARRICKVILLE		
Title		
SITE PLAN		
Scale		
1:1000@ B1, 1:2500@ A3		
Drawn	Checked	Coordinated/Approved
LY	EI	GJ
Date		24.05.10
Project Number : Drawing Number		Issue
160496:EA001		03