



03	PREFERRED PROJECT REPORT	29.10.10
02	ISSUE FOR PART 3A APPLICATION	16.07.10
01	ISSUE FOR PART 3A APPLICATION	02.06.10

Issue Rev. Revision Description Date

Project Manager
Bovis Lend Lease
ABN 97 000 090 162
30 The Bond 30 Hickson Road
Millers Point NSW 2000

Architect
Lend Lease design
30 The Bond 30 Hickson Road
Millers Point NSW 2000

Urban Planners
URBIS
Ph: +612 8233 9900 Fax: +612 8233 9966
Level 21, 321 Kent Street
Sydney NSW 2000

Landscape Architect
SITE IMAGE
Ph: 02 9698 2899 Fax: 02 9698 2877
24-48 Bourne Street
Alexandria NSW 2015



Client
AMPcapital INVESTORS

Project
Metro MARRICVILLE

Title
EXISTING GROUND FLOOR PLAN

Scale	1:500 @ B1, 1:1250@ A3
Drawn	LY
Checked	EI
Coordinated	EI
Approved	GJ
Date	24.05.10

Project Number : Drawing Number	Issue
160496:EA003	03

 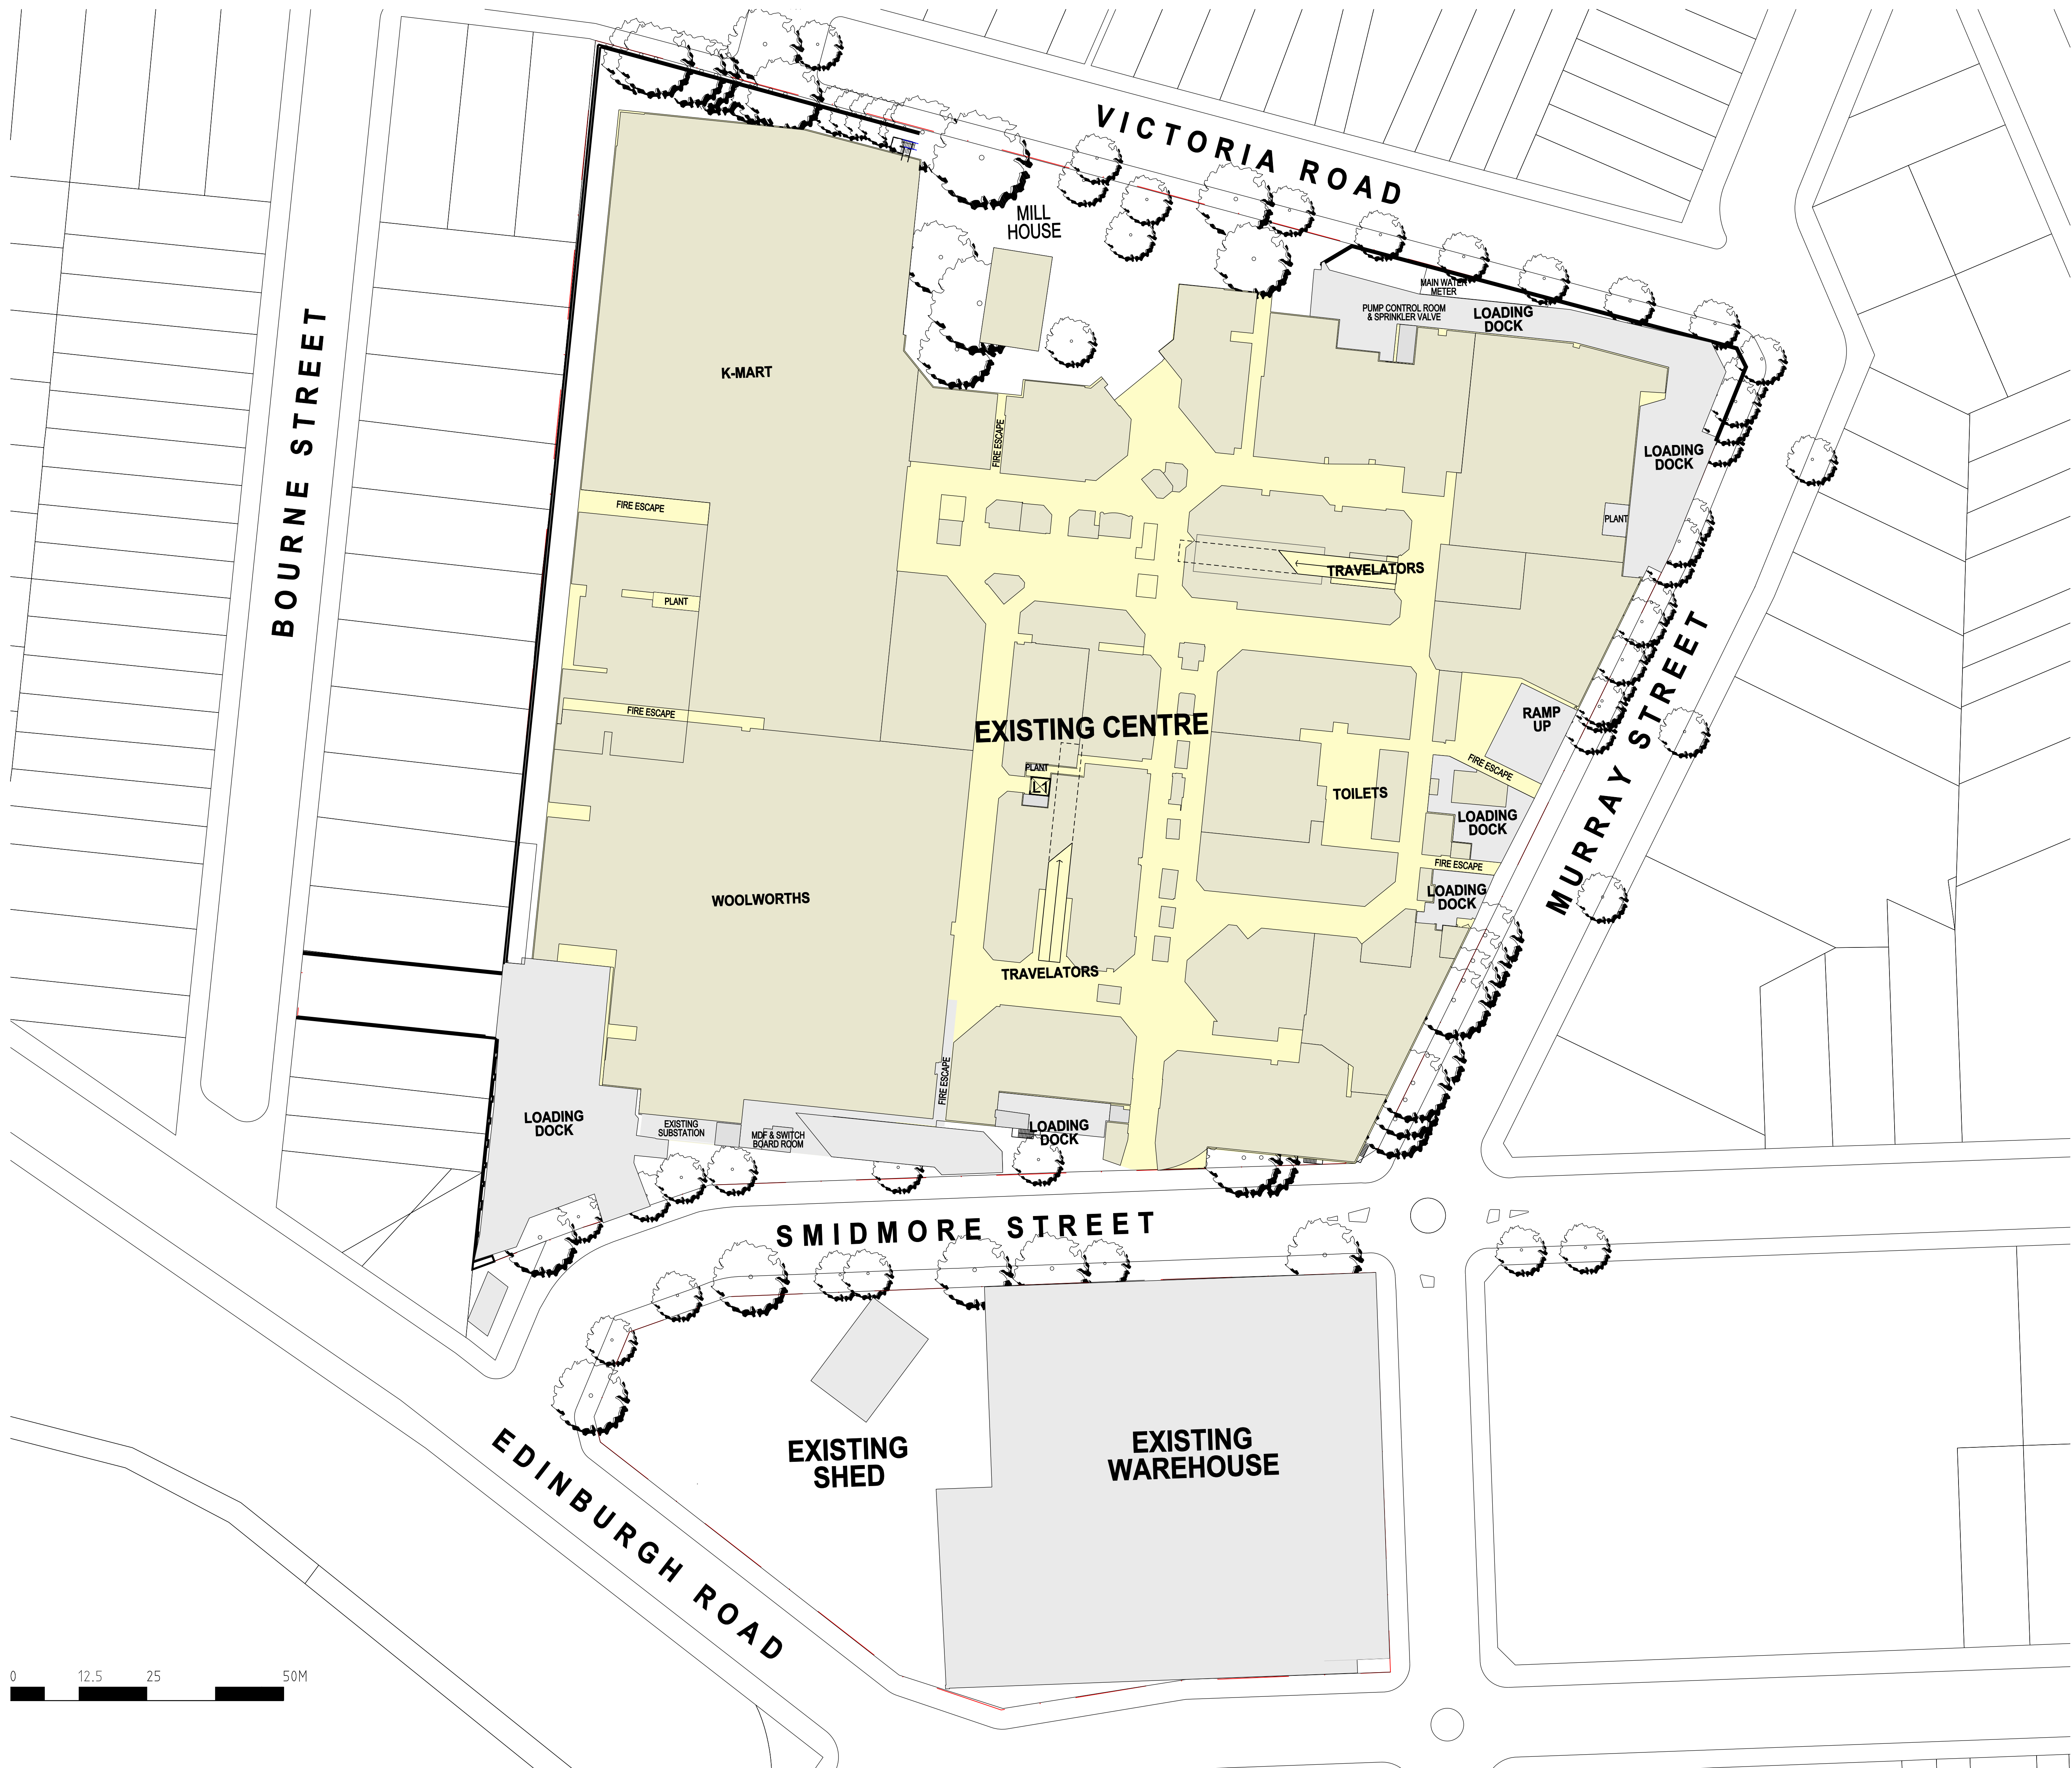

If this drawing is printed or plotted at a size other than B1, DO NOT SCALE DIMENSIONS FROM DRAWING. Always take figured dimensions in preference to scaling.